

DA ISSUE


NOT FOR CONSTRUCTION

"FIGURED DIMENSIONS TO BE
TAKEN IN PREFERENCE TO
SCALED READINGS."
"IF IN DOUBT, ASK!"

Issue	Amendment	Date
P	PRELIMINARY	OCT 18
DA	DEVELOPMENT APPLICATION	OCT 18

LEGEND:

	TIMBER
	METAL LIGHT

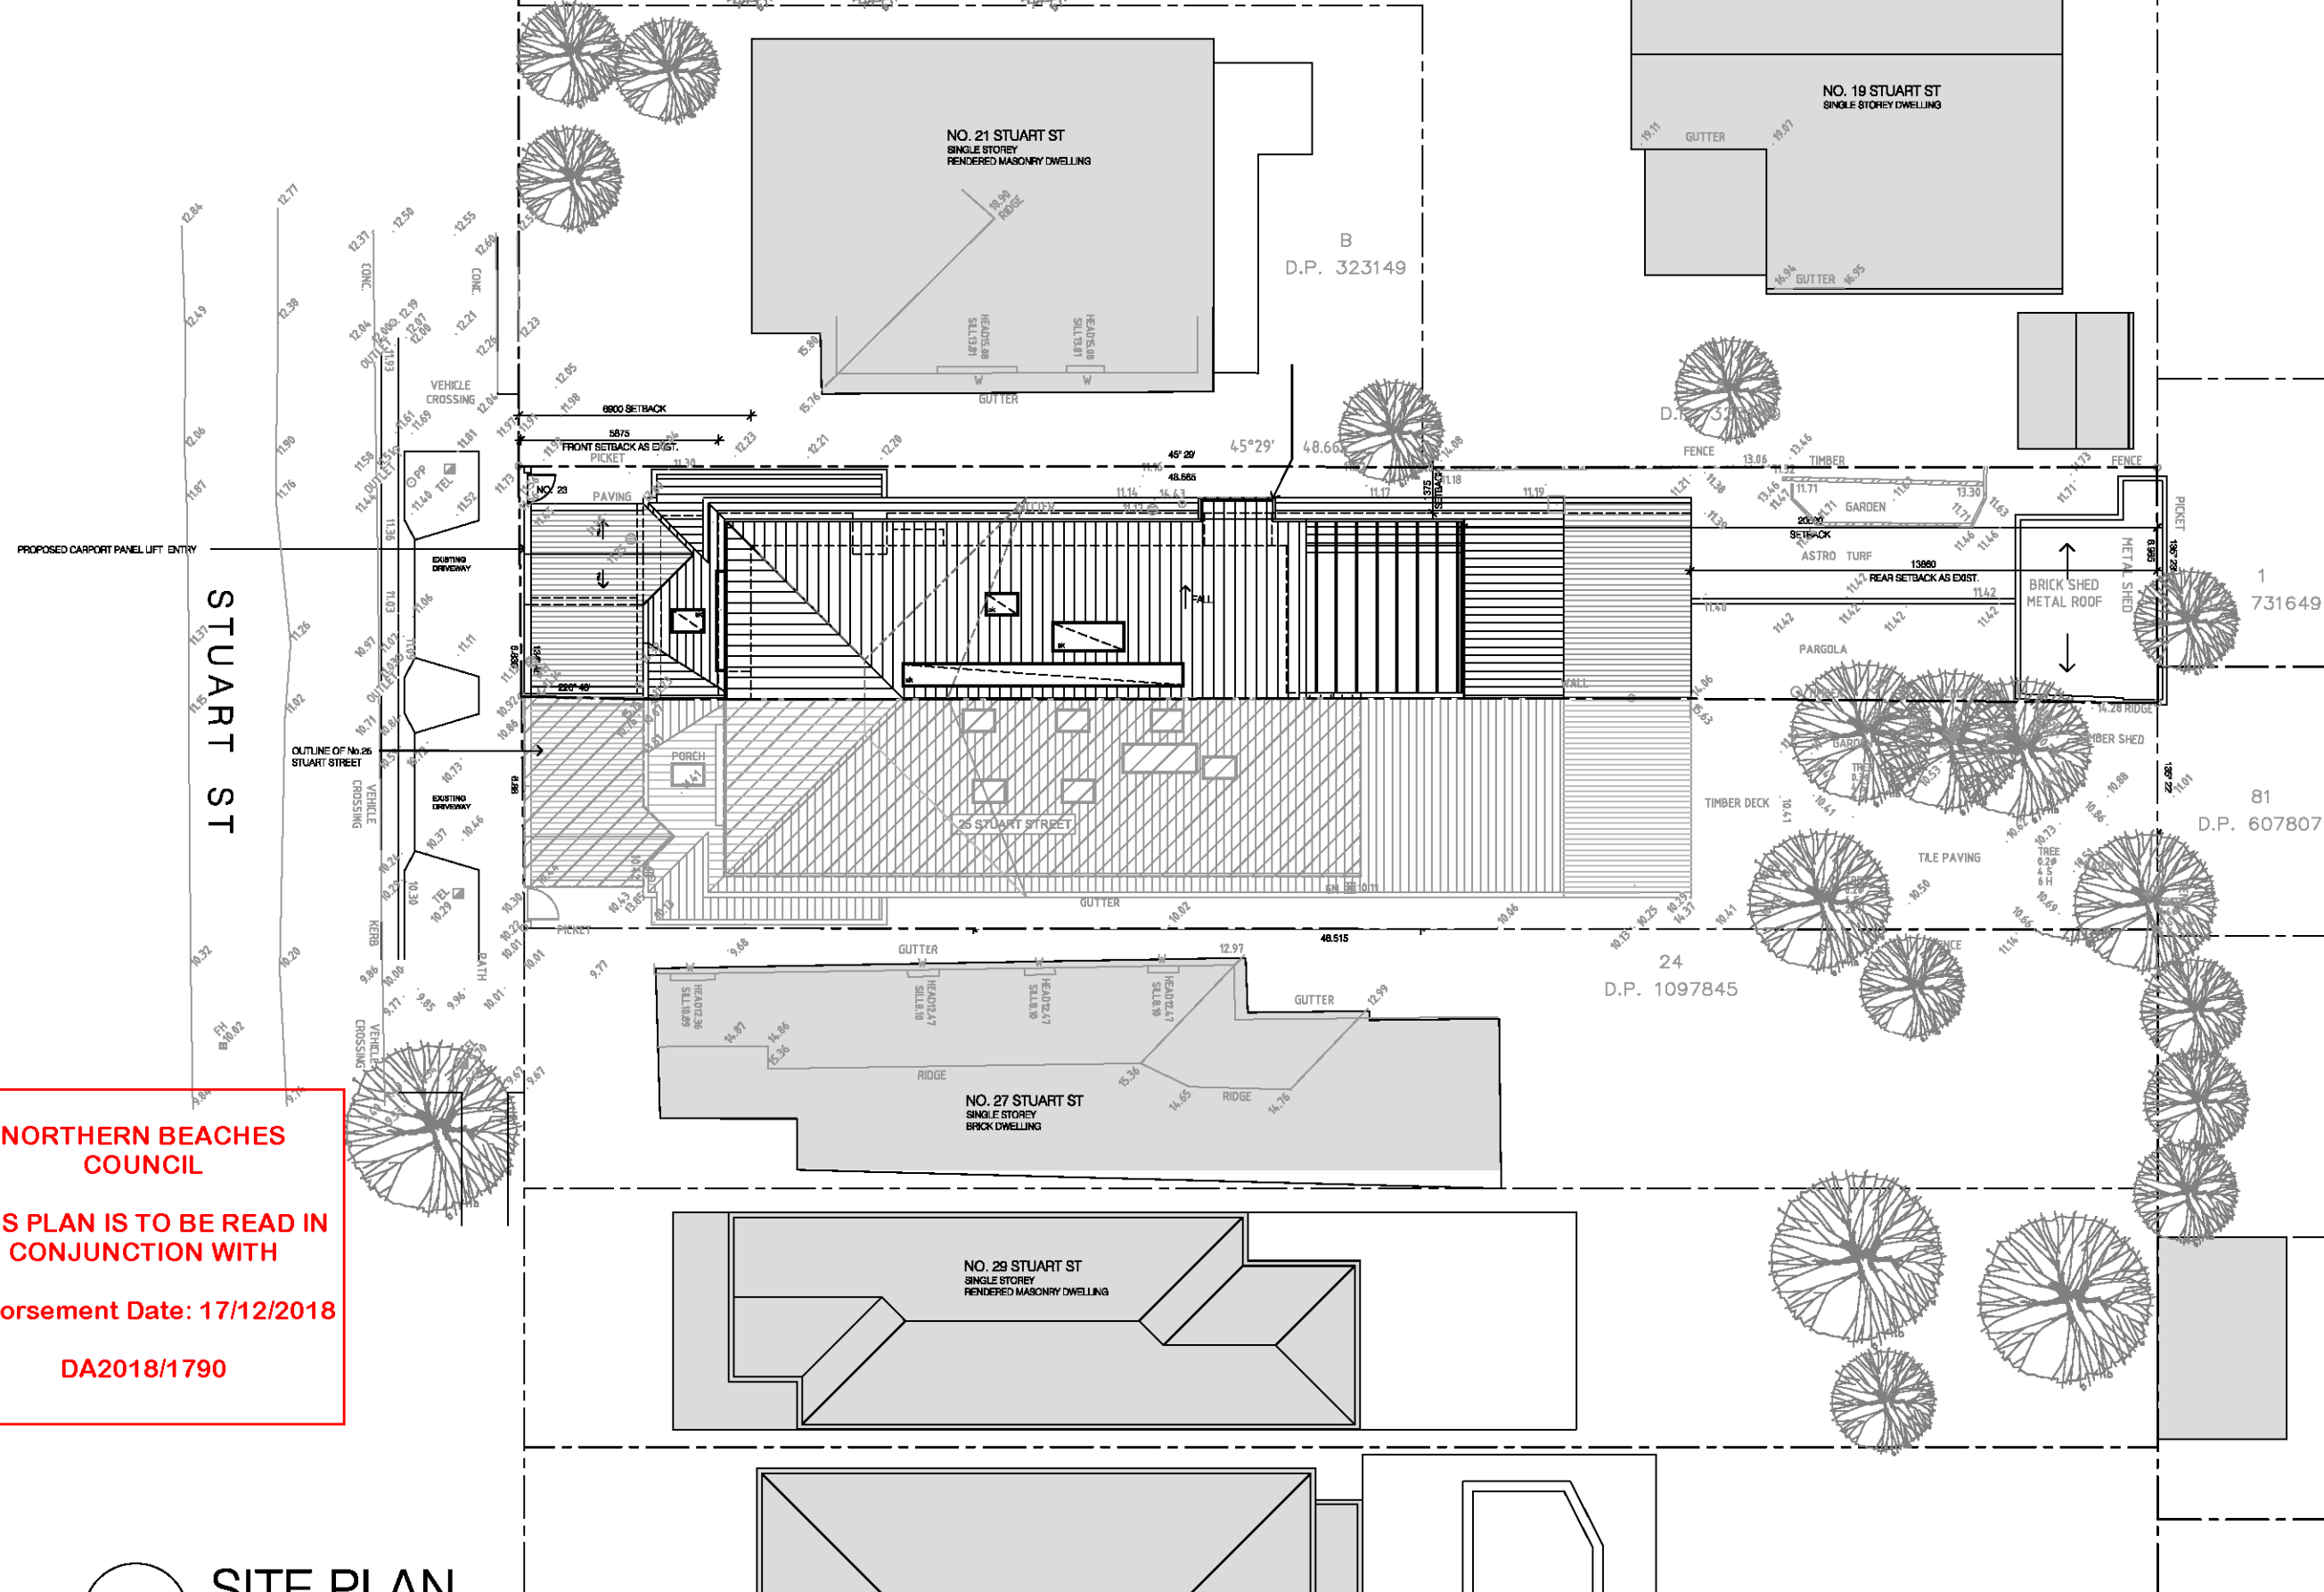


NORTHERN BEACHES
COUNCIL

THIS PLAN IS TO BE READ IN
CONJUNCTION WITH

Endorsement Date: 17/12/2018

DA2018/1790

SITE PLAN
1:200@A3

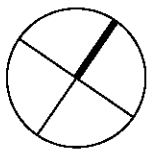

Level 1
46-48 Dunning Ave
Rosebery New South Wales 2018 Australia
T +61 2 9662 3800 F +61 2 9662 3600
Email studio@branchleyarchitects.com
Branchley Architects Pty Limited
ABN 44 060 165 942 Nominated Architect Julian Branchley 6246



ALTERATIONS & ADDITIONS
TO EXISTING DWELLING

address
23 STUART STREET,
MANLY, NSW

drawing
SITE PLAN

SCALE: 1:100 @ A3

ISSUE: DA DATE: OCT 2018

DWG No.: 2016-041a-A00

DA ISSUE

NORTHERN BEACHES COUNCIL

THIS PLAN IS TO BE READ IN CONJUNCTION WITH



Endorsement Date: 17/12/2018

DA2018/1790

STUART ST

KEEP OPEN SIDES TO CARPORT

NEW CARPORT PANEL LIFT ENTRY. TIMBER PALISADE FENCE INFILL TO METAL FRAME MIN 50% TRANSPARENT

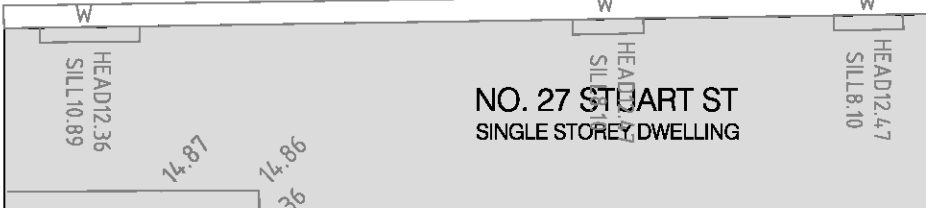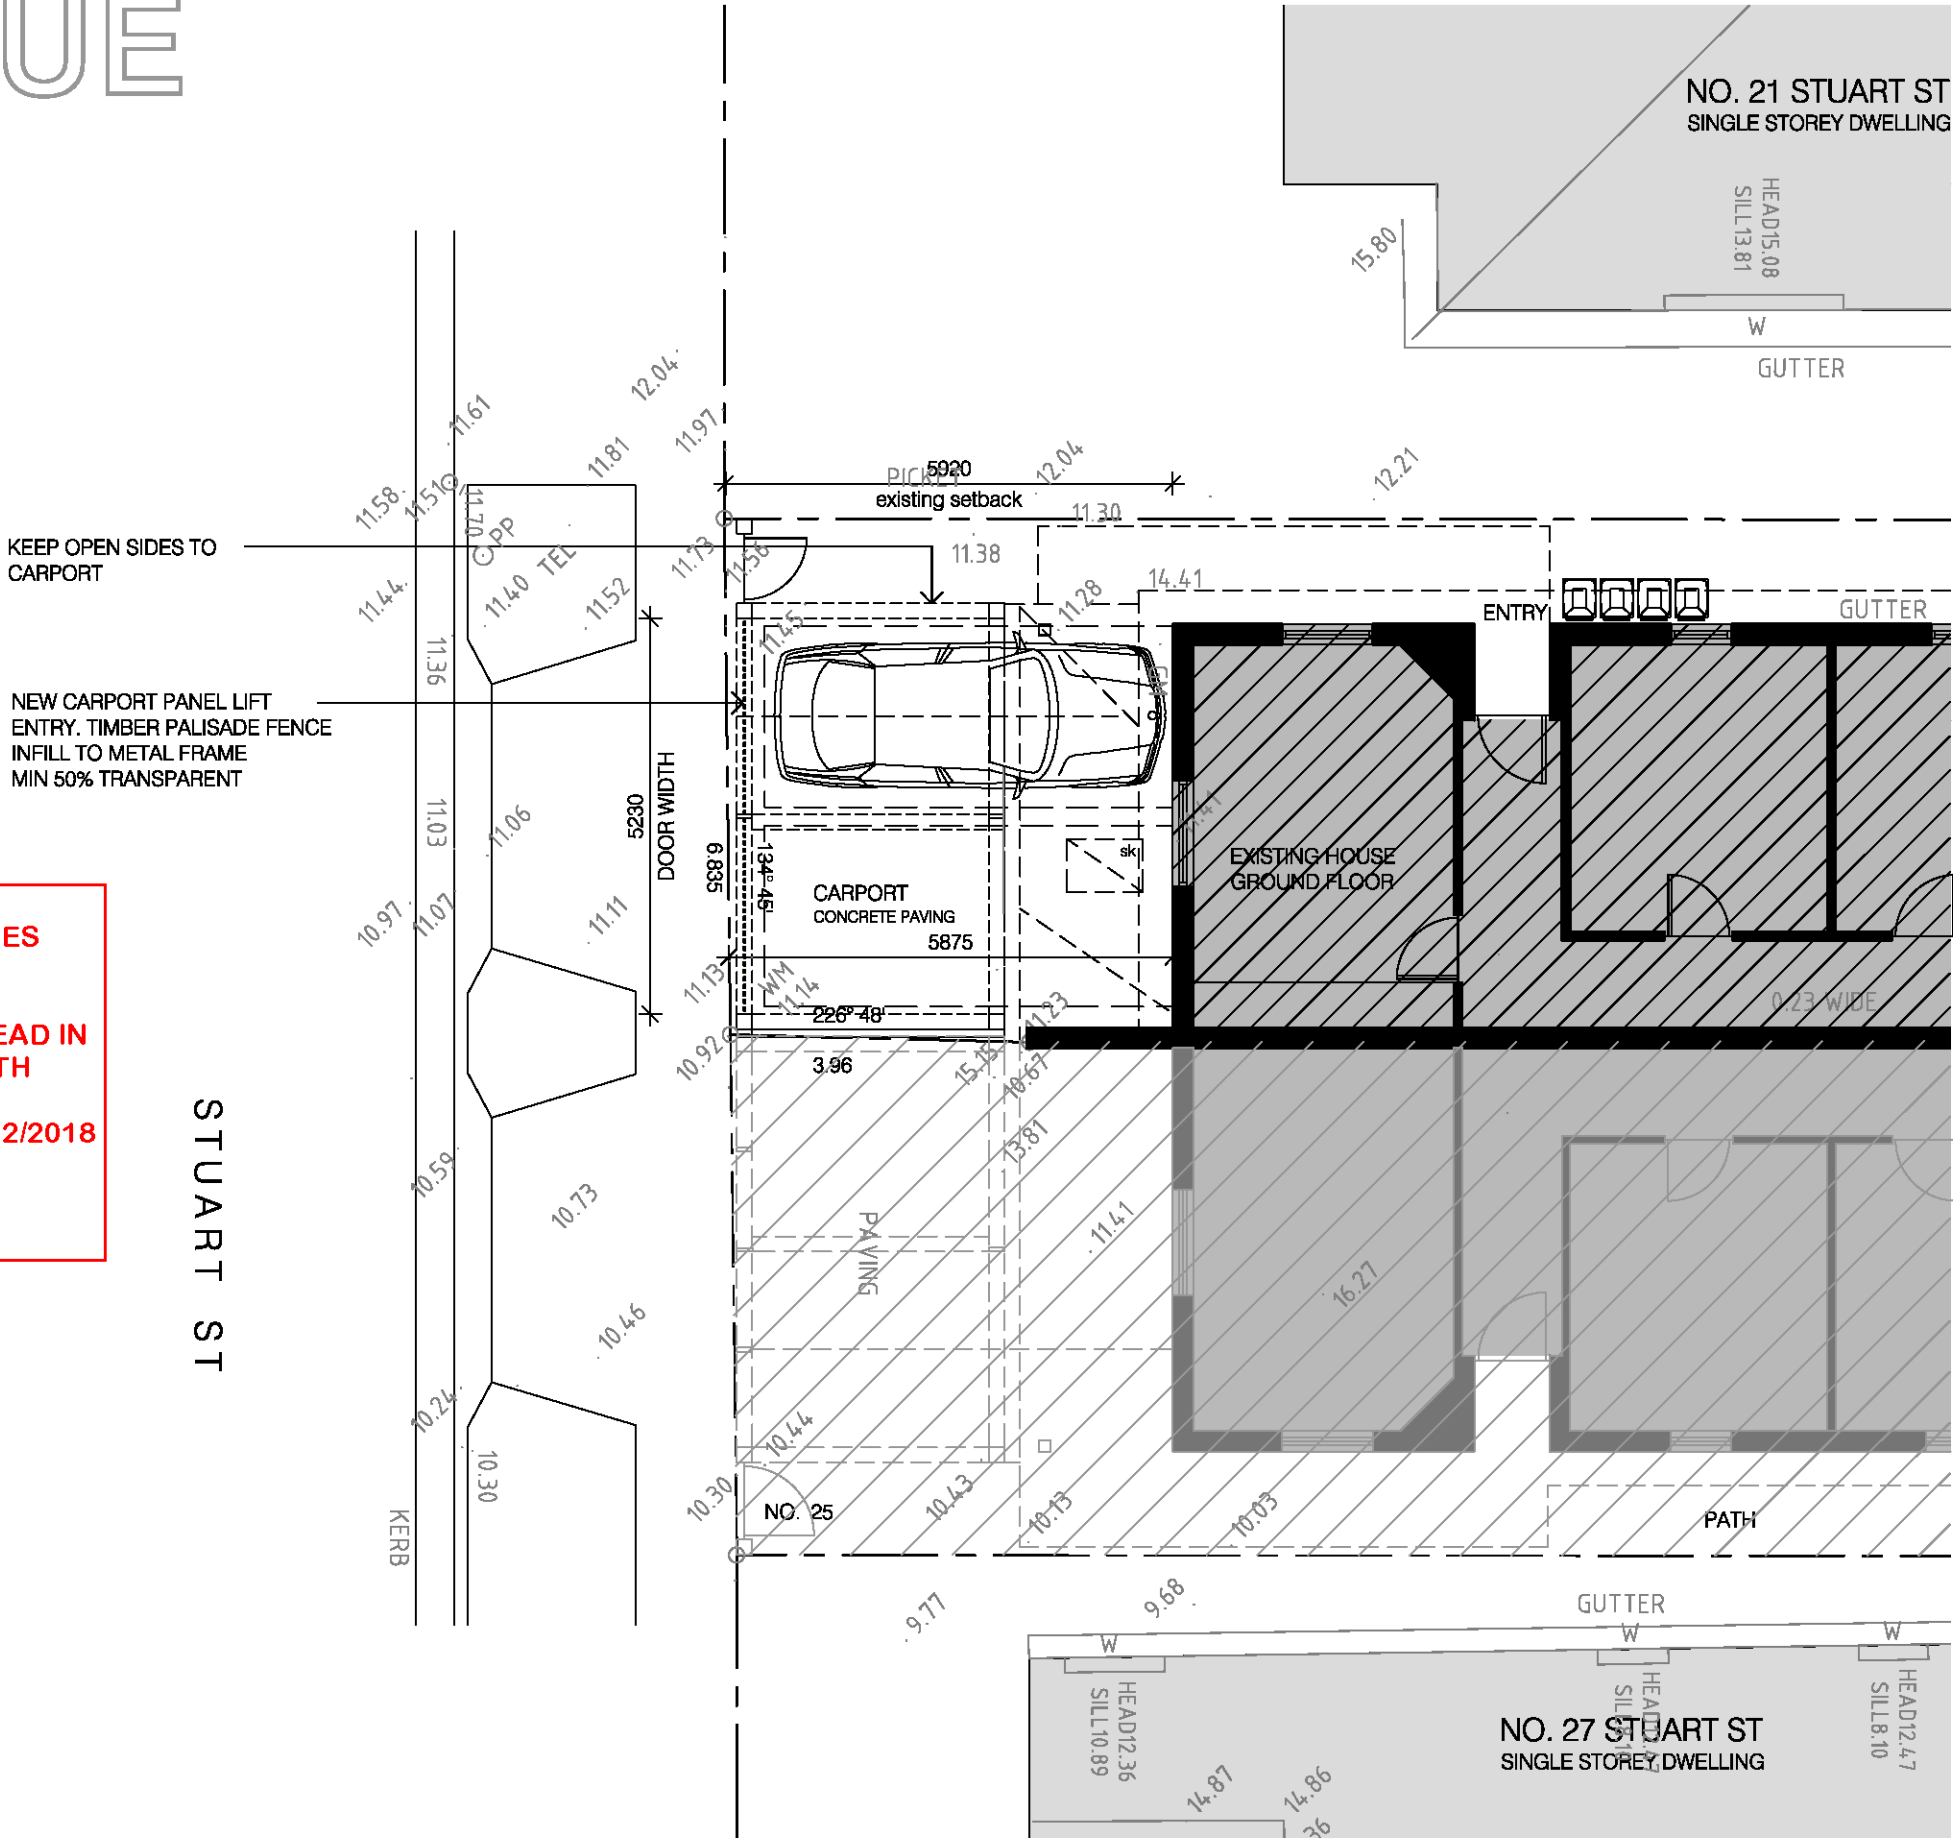

NOT FOR CONSTRUCTION


"FIGURED DIMENSIONS TO BE TAKEN IN PREFERENCE TO SCALED READINGS."
"IF IN DOUBT, ASK!"

Issue	Amendment	Date
P	PRELIMINARY	OCT 18
DA	DEVELOPMENT APPLICATION	OCT 18

LEGEND:

TIMBER	METAL LIGHT
--------	-------------

Level 1
46-48 Dunning Ave
Rosebery New South Wales 2018 Australia
T +61 2 9662 3800 F +61 2 9662 3600
Email studio@branchleyarchitects.com
Branchley Architects Pty Limited
ABN 44 060 165 942 Nominated Architect Julian Branchley 6246

 

ALTERATIONS & ADDITIONS TO EXISTING DWELLING

address
23 STUART STREET,
MANLY, NSW

drawing
GROUND FLOOR PLAN

SCALE: 1:100 @ A3

ISSUE: DA DATE: OCT 2018

DWG No.: 2016-041a-A01

GROUND FLOOR PLAN
1:100@A3



DA ISSUE

NORTHERN BEACHES
COUNCIL

THIS PLAN IS TO BE READ IN
CONJUNCTION WITH

Endorsement Date: 17/12/2018

DA2018/1790

 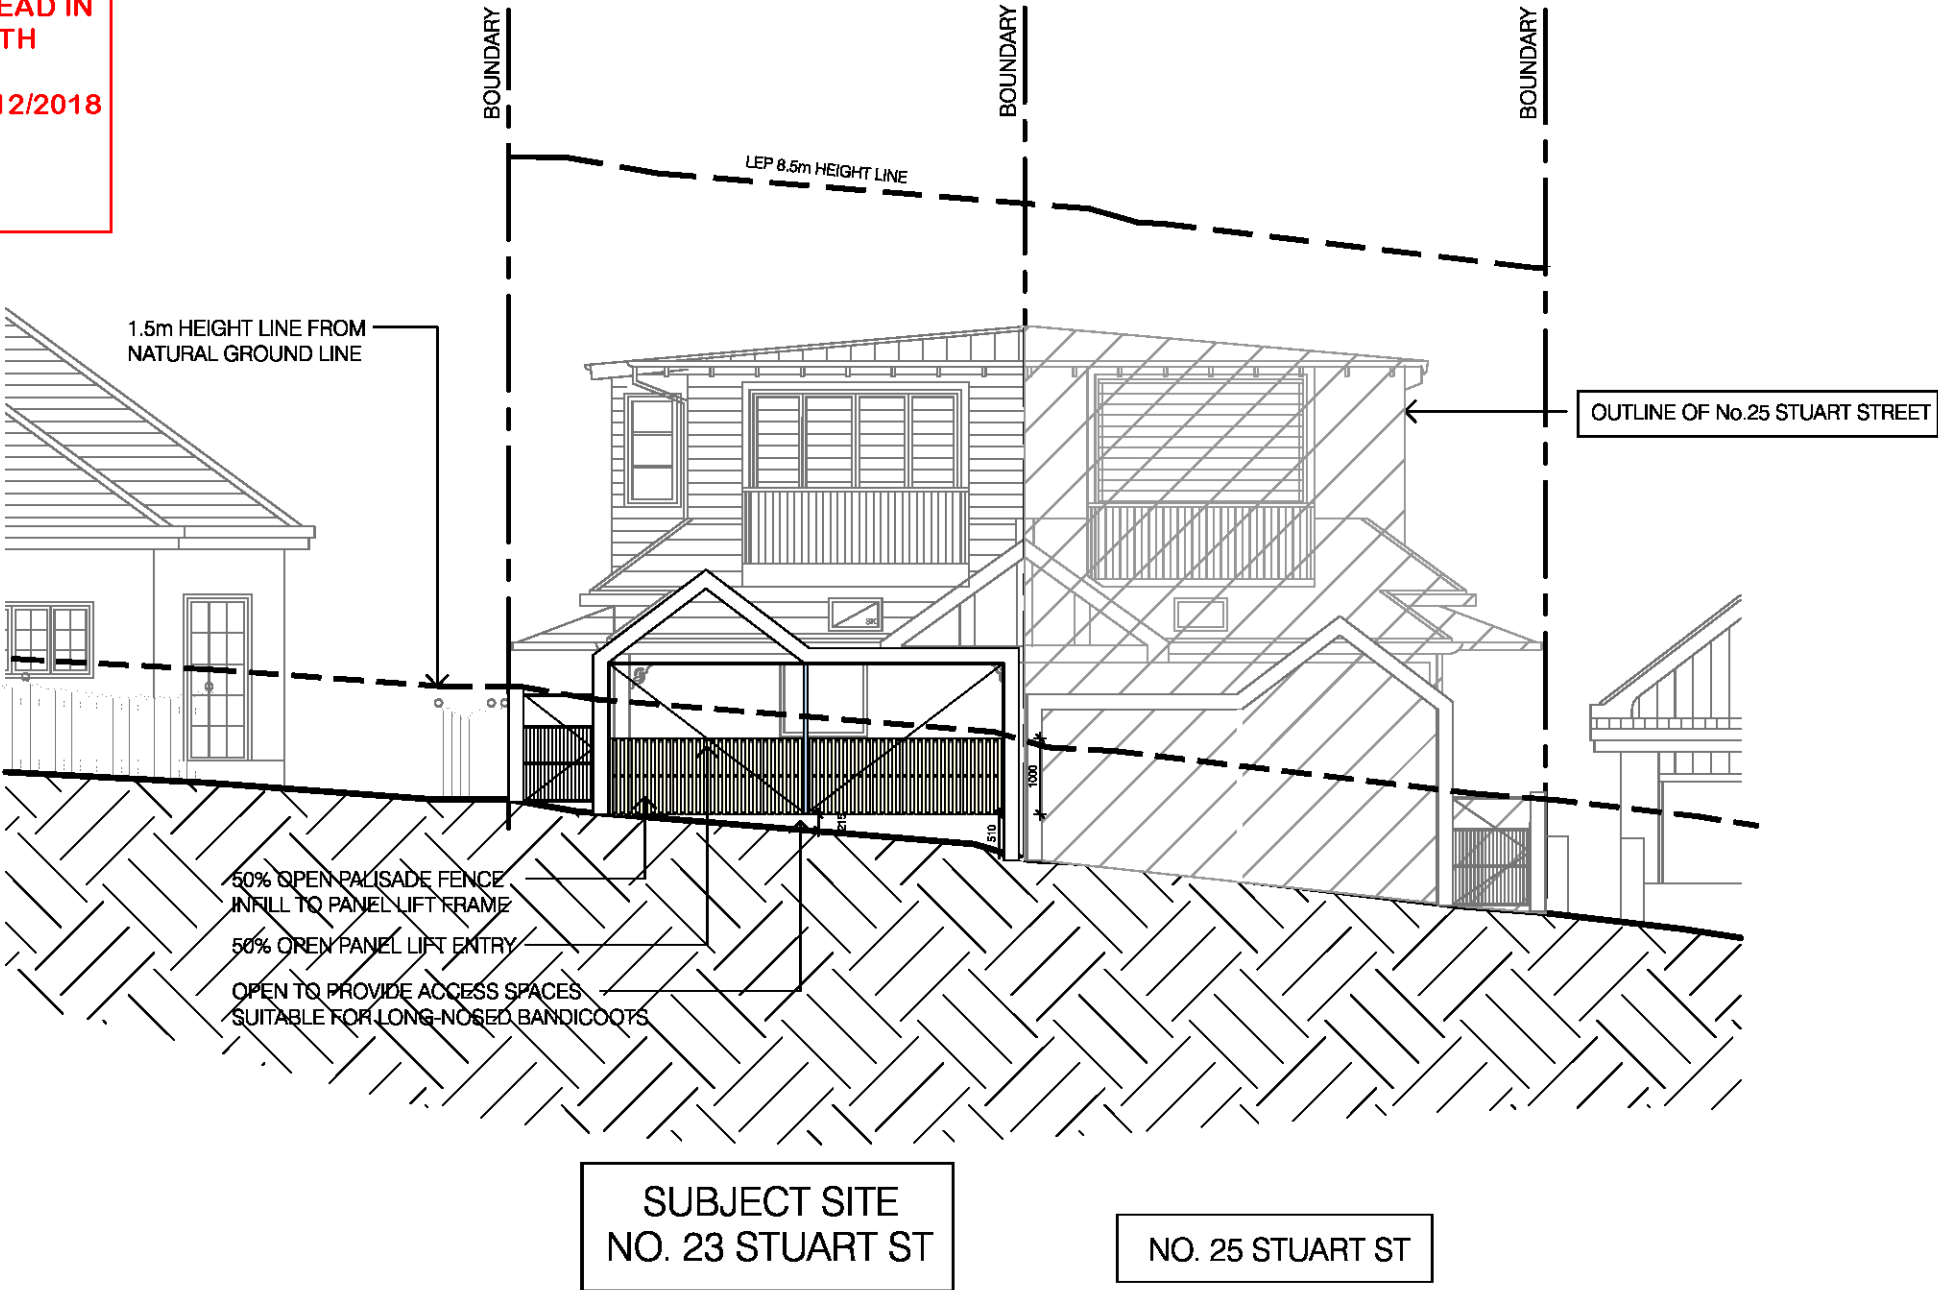

STREET ELEVATION
1:100@A3

NOT FOR CONSTRUCTION


"FIGURED DIMENSIONS TO BE
TAKEN IN PREFERENCE TO
SCALED READINGS."

"IF IN DOUBT, ASK!"

Issue	Amendment	Date
P	PRELIMINARY	OCT 18
DA	DEVELOPMENT APPLICATION	OCT 18

LEGEND:

	TIMBER
	METAL LIGHT

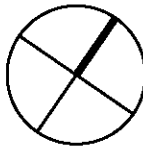

Level 1
46-48 Dunning Ave
Rosebery New South Wales 2018 Australia
T +61 2 9662 3600 F +61 2 9662 3600
Email studio@branchleyarchitects.com
Branchley Architects Pty Limited
ABN 44 060 165 942 Nominated Architect Julian Branchley 6246



ALTERATIONS & ADDITIONS
TO EXISTING DWELLING

address
23 STUART STREET,
MANLY, NSW

drawing
FRONT ELEVATION

SCALE: 1:100 @ A3

ISSUE: DA DATE: OCT 2018

DWG No.: 2016-041a-A02