

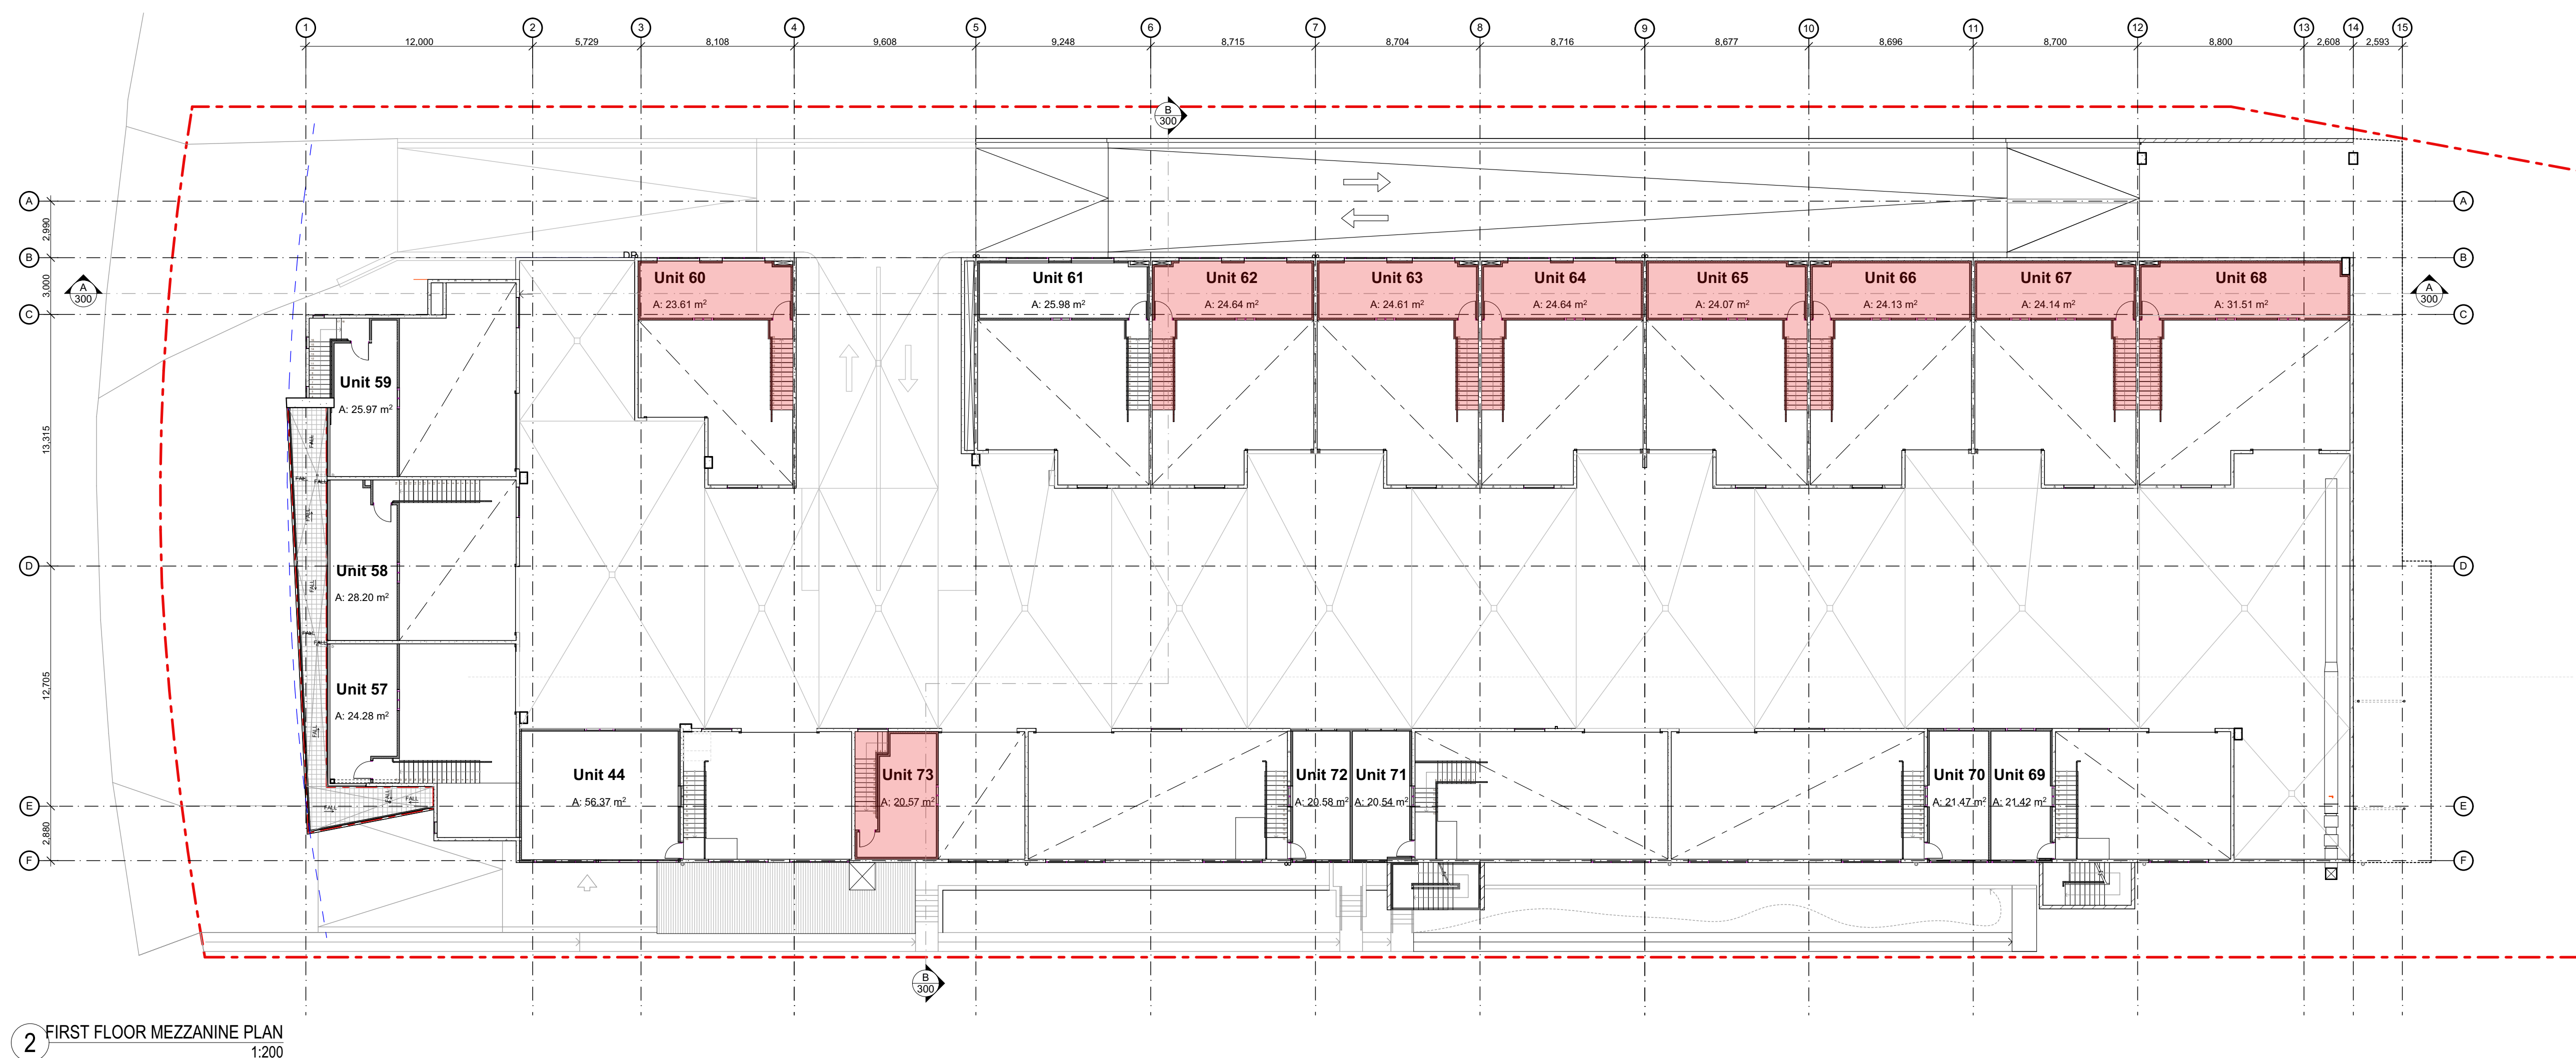


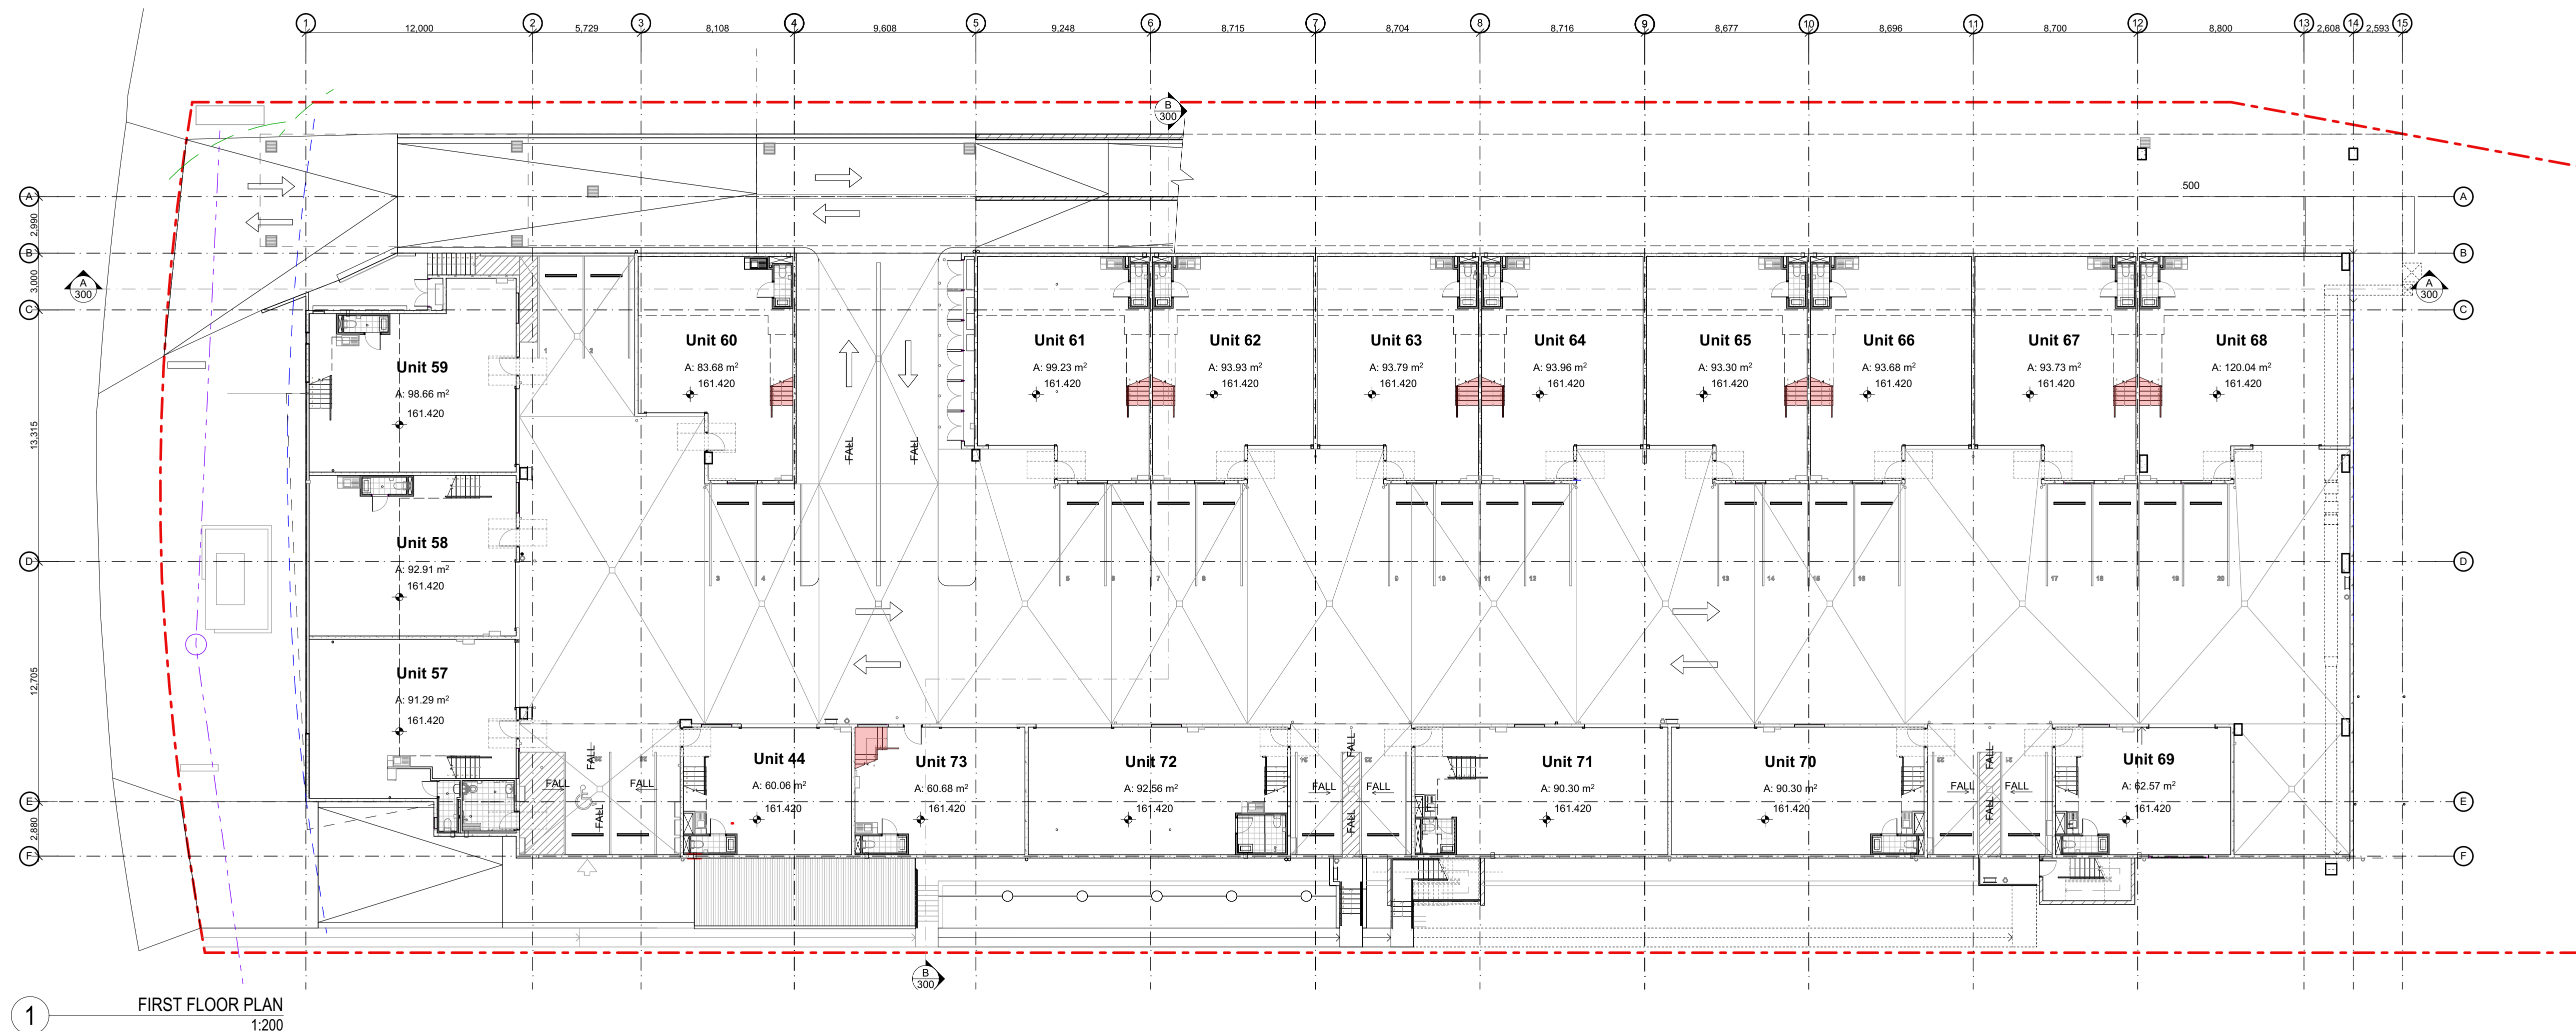

LEGEND

NEW WORKS
ASSOCIATED WITH THIS
DA

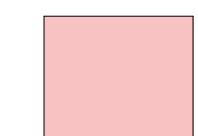

**FIGGIS +
JEFFERSON
TEPA**

FIGGIS + JEFFERSON TEPARTY LTD
220 Willoughby Road, Crows Nest, NSW 2065 Australia

T 02 9438 5555 E studio@figgis.com.au
F 02 9439 5163 W www.fggis.com.au

ACN 002 875 505 • NSW Architects Registration
Board Nominated Architect Stephen Figgis 3545

This drawing is protected under the Copyright Act 1968 and is the copyright of Figgis and Jefferson Architects. Do not reproduce, modify or transfer this drawing without the permission of Figgis and Jefferson Architects. Do not scale this drawing. Use Speed dimensions only. Confirm all dimensions and levels on site prior to commencement of any work, preparation of shop drawings or fabrication of components.

PROJECT
8 NARABANG WAY

FOR
LIFE PROPERTY GROUP P/L

AT
8 NARABANG WAY BELROSE NSW

DRAWING TITLE
FIRST FLOOR PLAN


ARCHITECT
JC



LAST PRINTED
6/12/2019

DRAWING NO.
3656 SK 112

ISSUE
10

SCALE
SCALE 0m 2 4 8 16

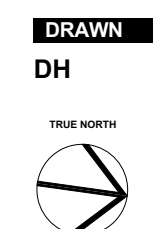

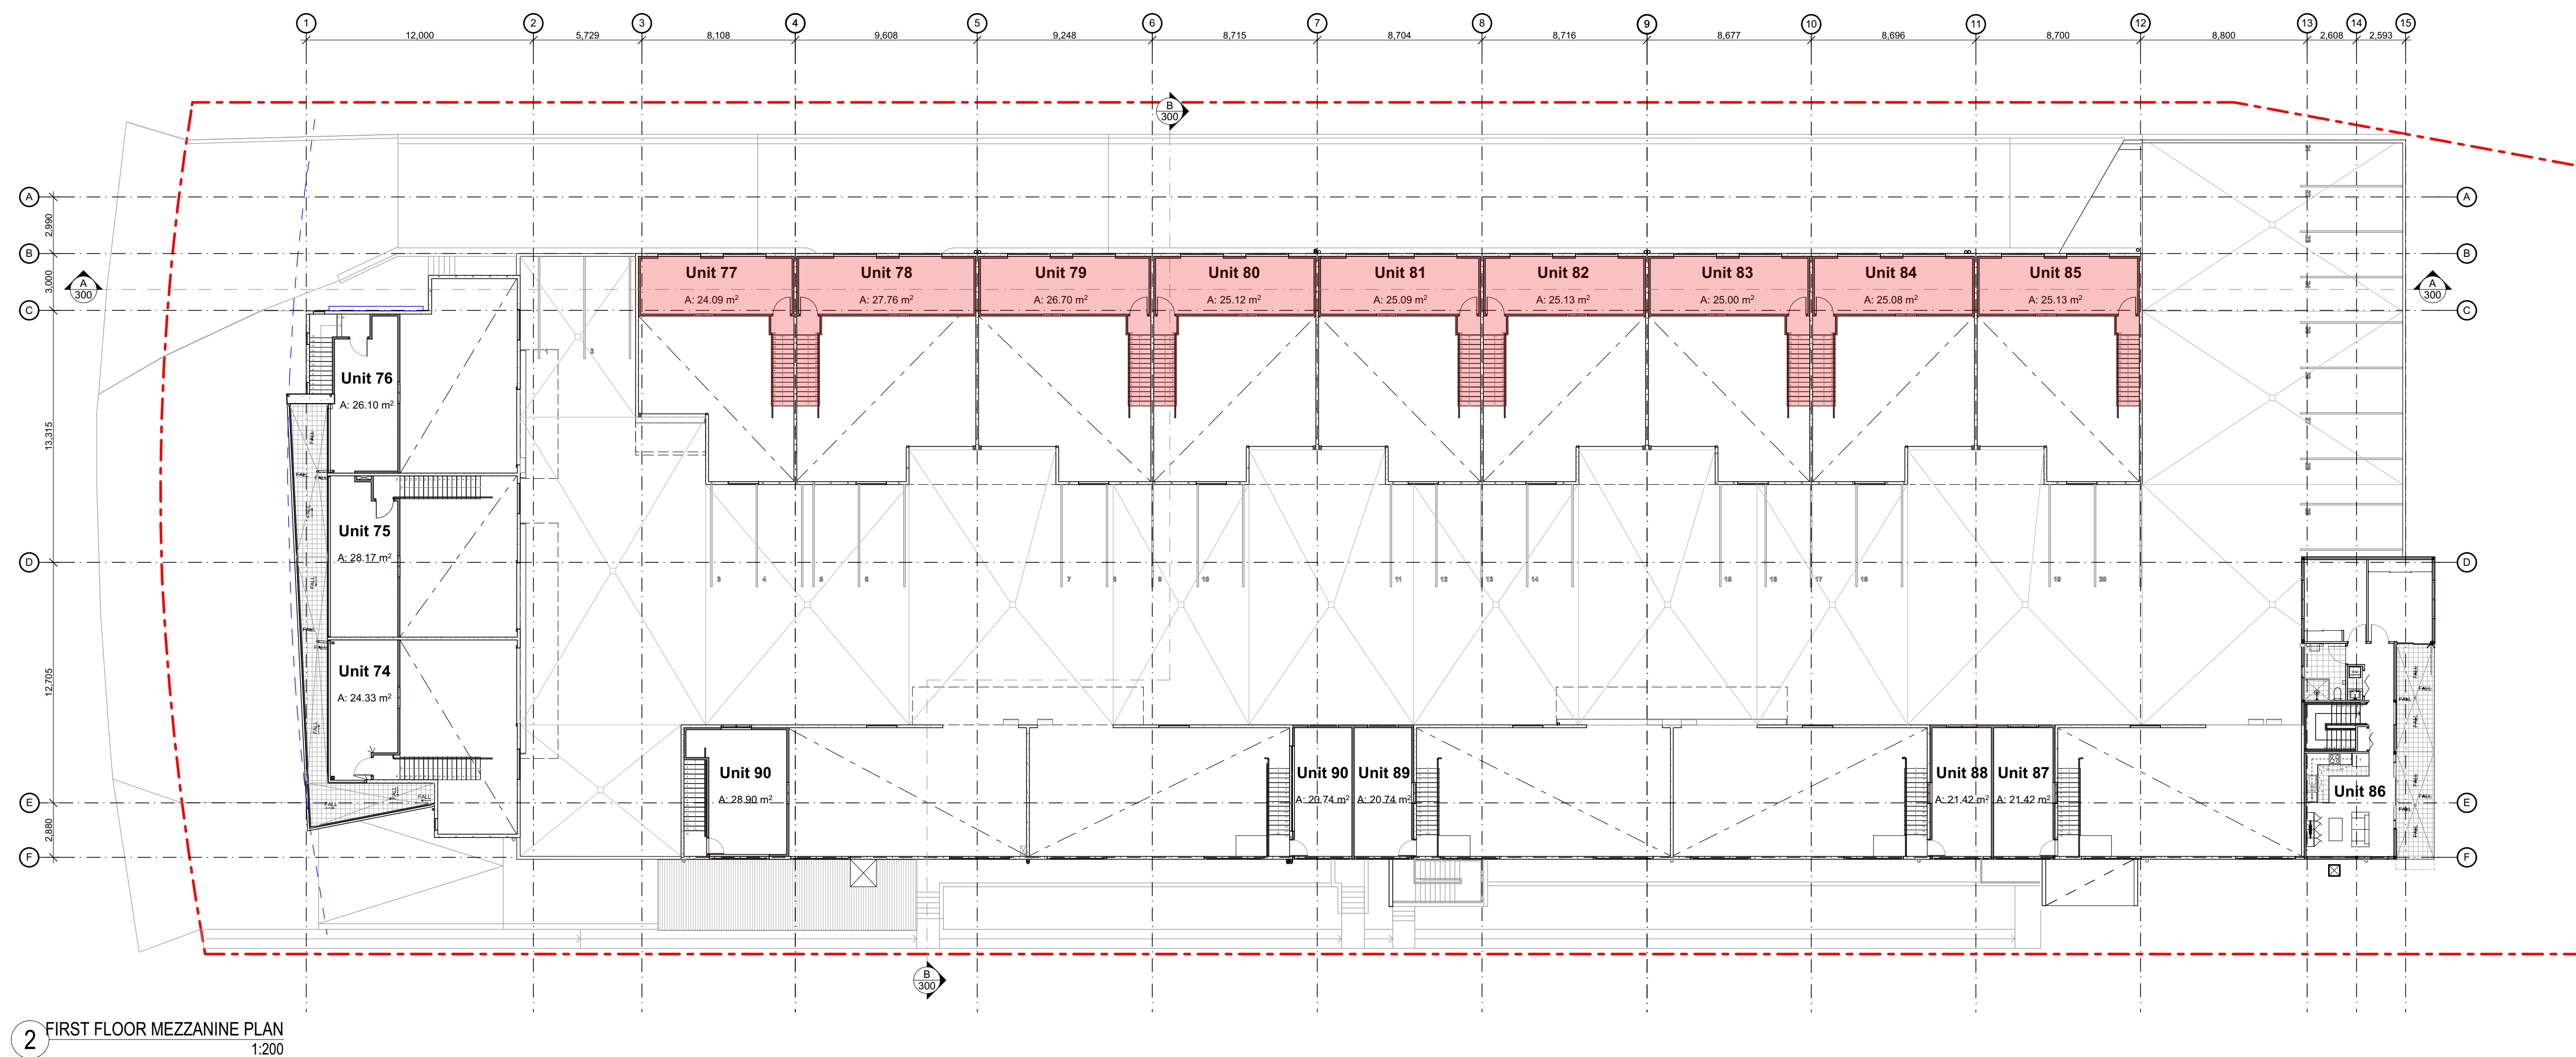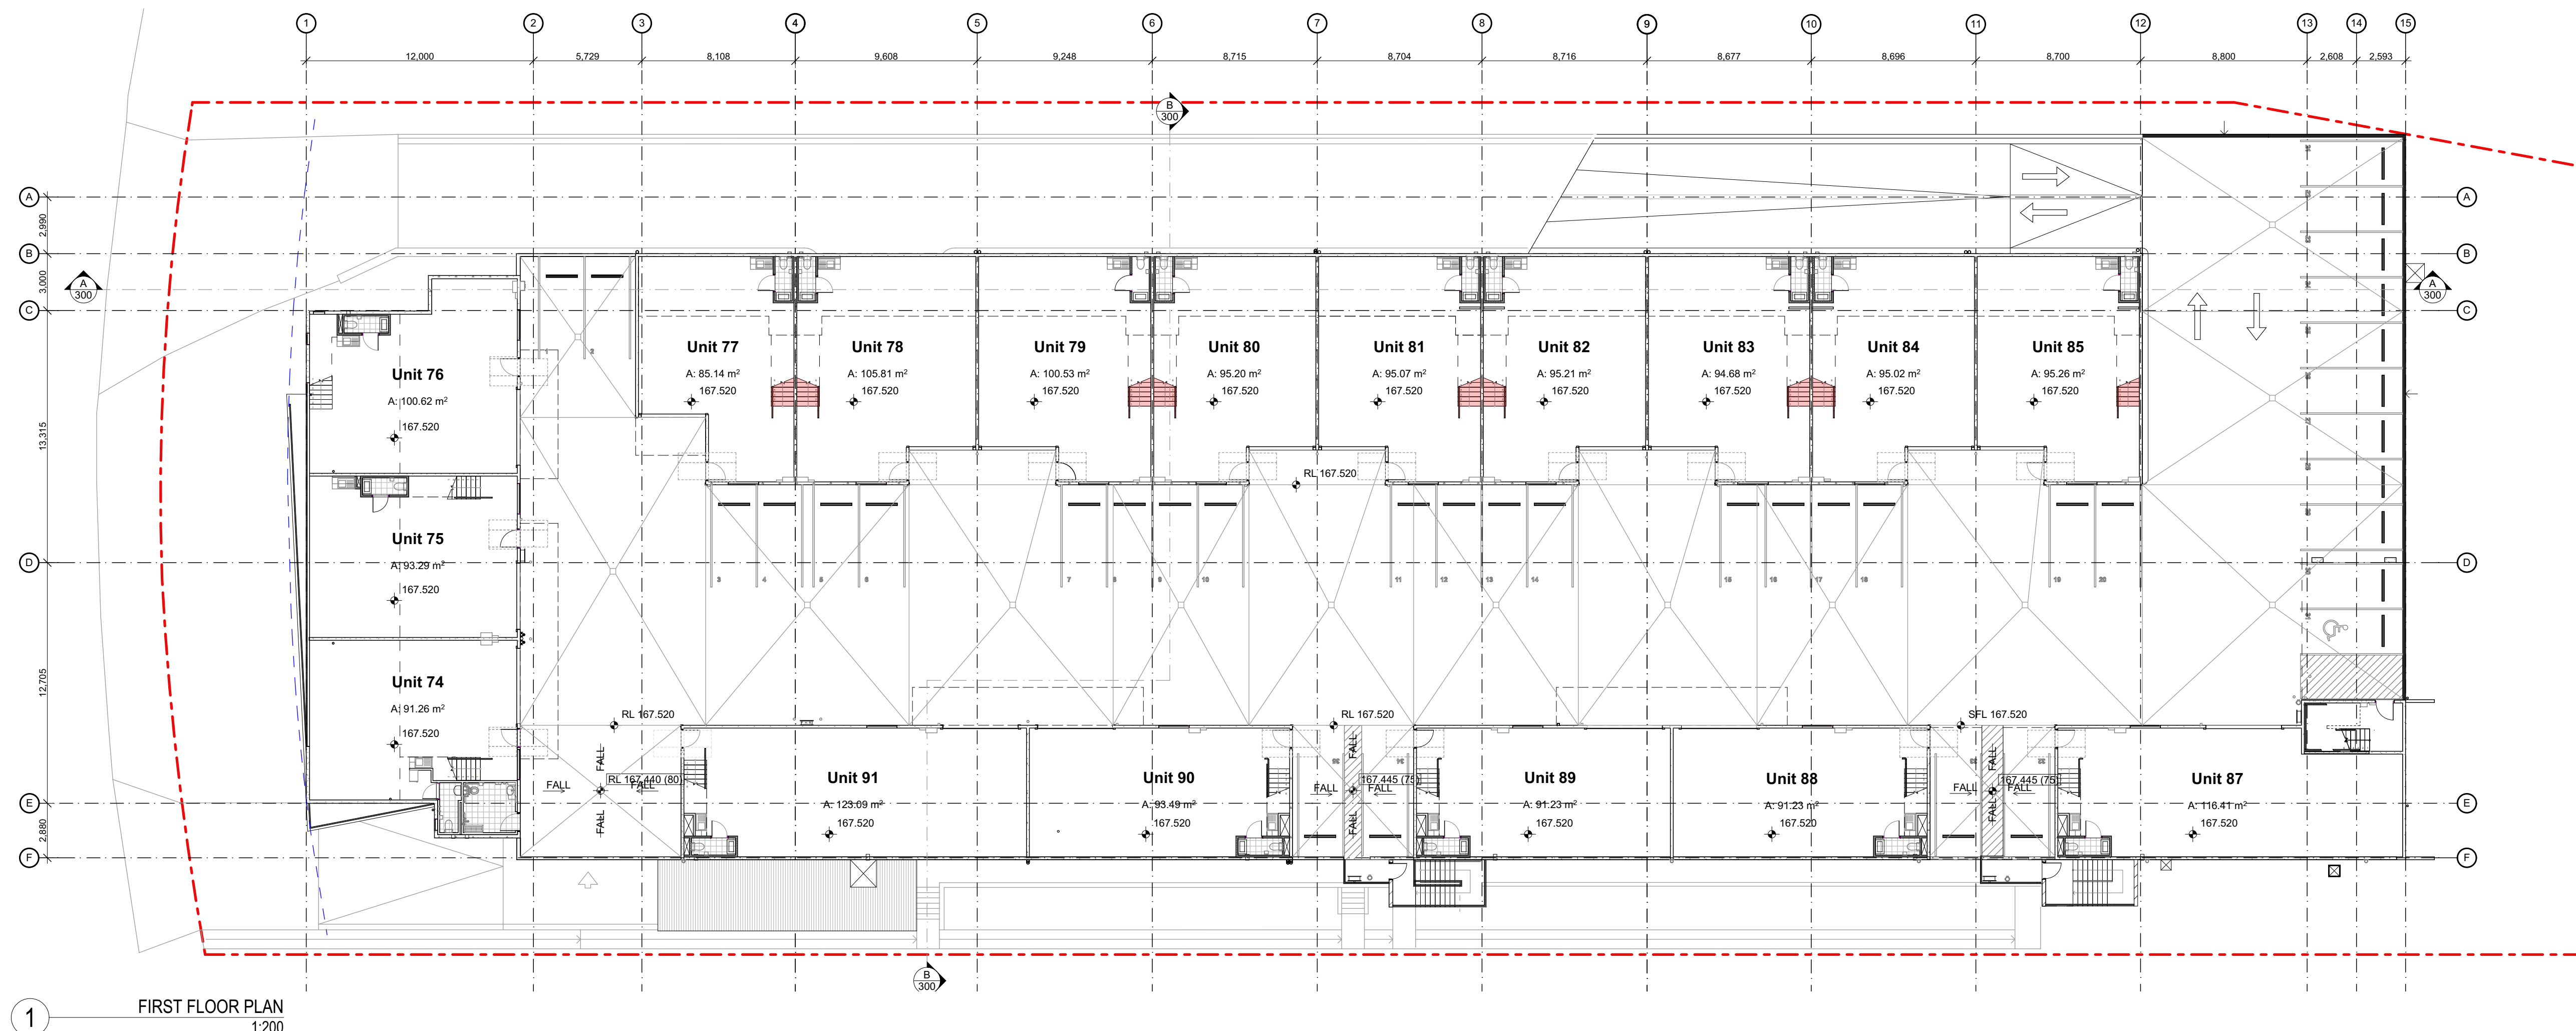

LEGEND
NEW WORKS
ASSOCIATED WITH THIS
DA

**FIGGIS +
JEFFERSON
TEPA**

FIGGIS + JEFFERSON TEPA PTY LTD
220 Willoughby Road, Crows Nest, NSW 2065 Australia
T 02 9438 5555 E studio@figgis.com.au
F 02 9439 5163 W www.fggis.com.au

ACN 002 875 505 • NSW Architects Registration
Board Nominated Architect Stephen Figgis 3545

This drawing is protected under the Copyright Act 1968 and is the copyright of Figgis and Jefferson Architects. Do not reproduce, modify or transfer this drawing without the permission of Figgis and Jefferson Architects. Do not scale this drawing. Use of this drawing without the permission of Figgis and Jefferson Architects is prohibited. Confirm all dimensions and levels on site prior to commencement of any work, preparation of shop drawings or fabrication of components.

PROJECT
8 NARABANG WAY
FOR
LIFE PROPERTY GROUP P/L
AT
8 NARABANG WAY BELROSE NSW

DRAWING TITLE
SECOND FLOOR PLAN

ARCHITECT
JC

LAST PRINTED
6/12/2019

DRAWING NO.
3656 SK 116

ISSUE
10

SCALE
SCALE 0m 2 4 8 16

