
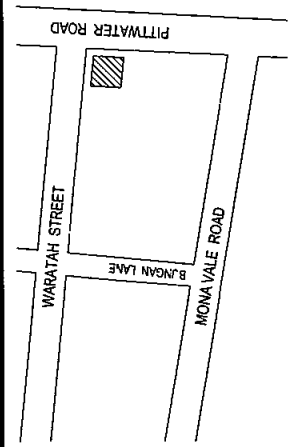


WARATAH STREET

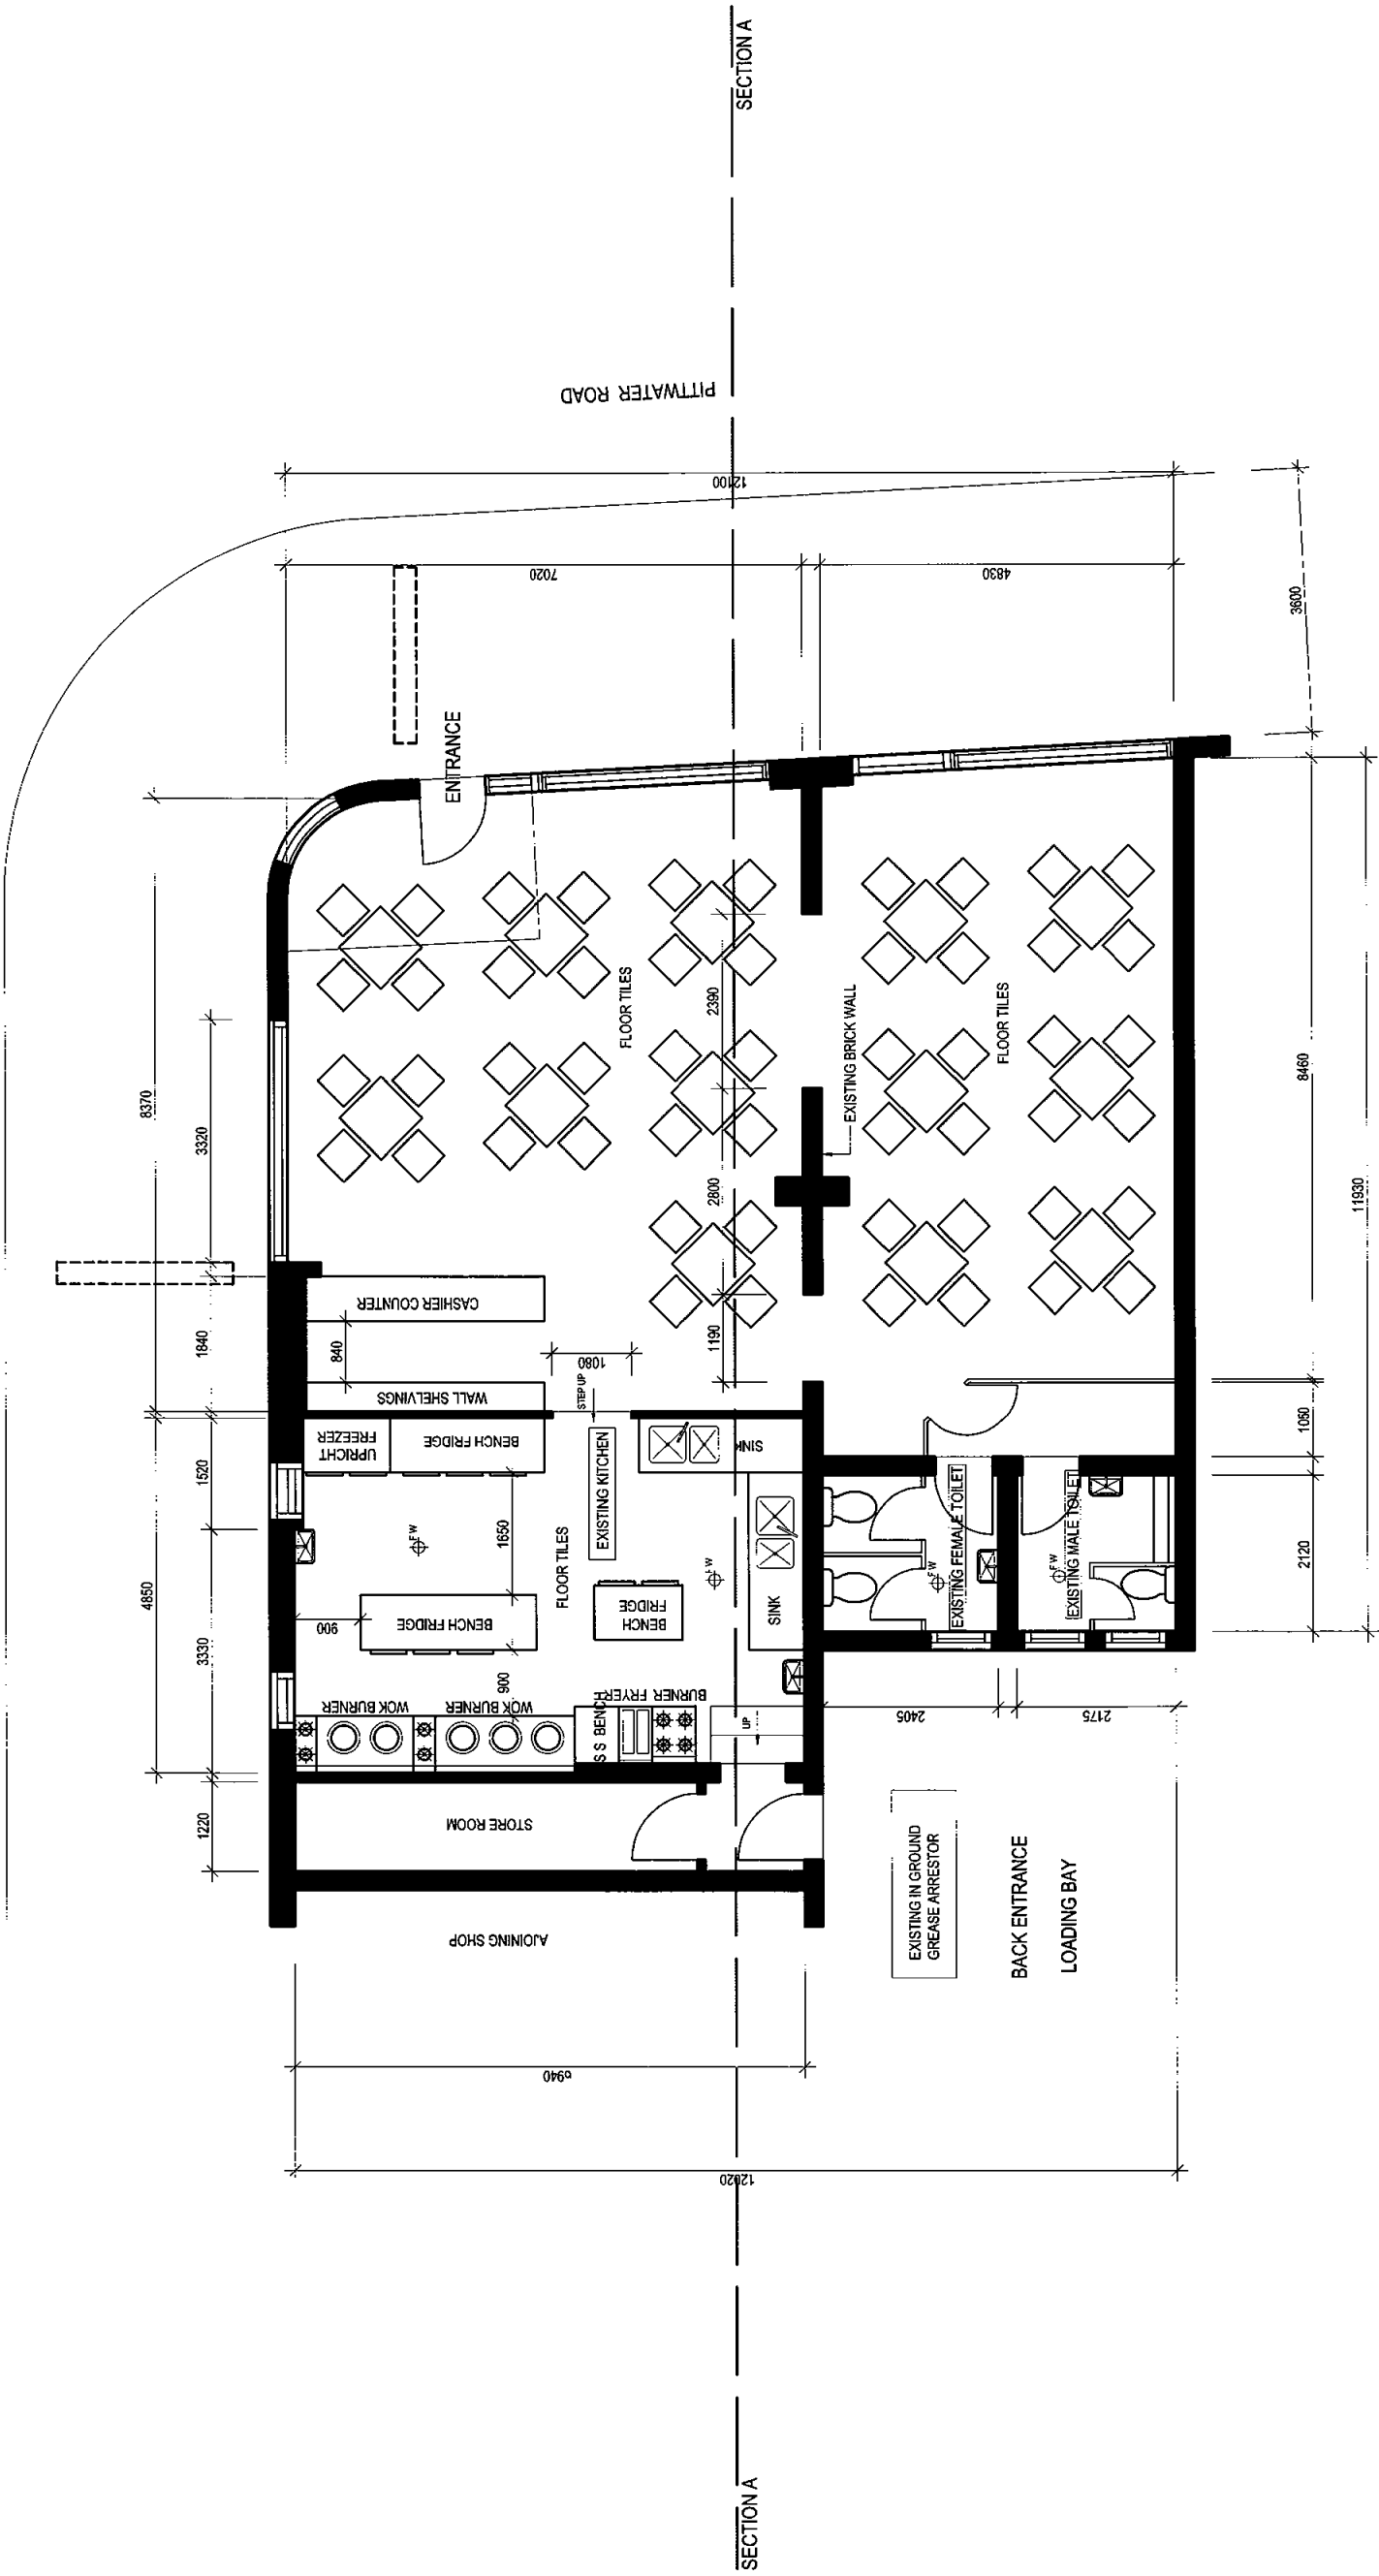

PROJECT MONNA VALE CHINESE RESTAURANT
SHOP 4 / 1751 PITTWATER ROAD MONNA VALE

TITLE FLOOR PLAN
APPROVED K KWONG
DATE MAY 2011
SCALE 1 100

**KKPM**
Project Management
PO BOX 759, Parramatta NSW 2124
Fax 9029 1228 Mobile 0404 088 812
Email info@kkpm.com.au Web www.kkpm.com.au

PROJECT NO	DRAWING No	REVISION
110517	1 OF 3	D

GENERAL NOTES
All dimensions are to be checked on site. Do not scale from drawing.

© Copyright KK Project Management
These drawings remain the property of KK Project Management.
Any transmission, reproduction or use of the whole or part of them
without the prior permission will be a breach of the copyright act 1988.