



1 Site Plan
1 : 300




3 North West Elevation
1 : 200

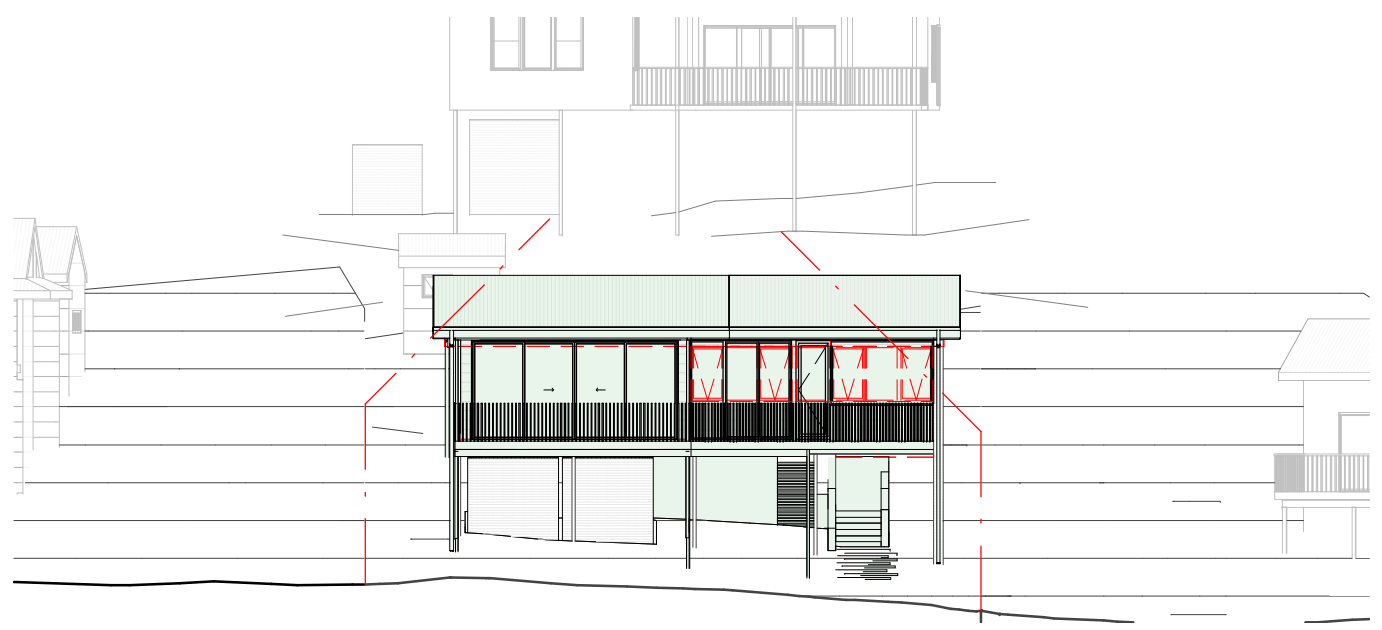

4 South East Elevation
1 : 200

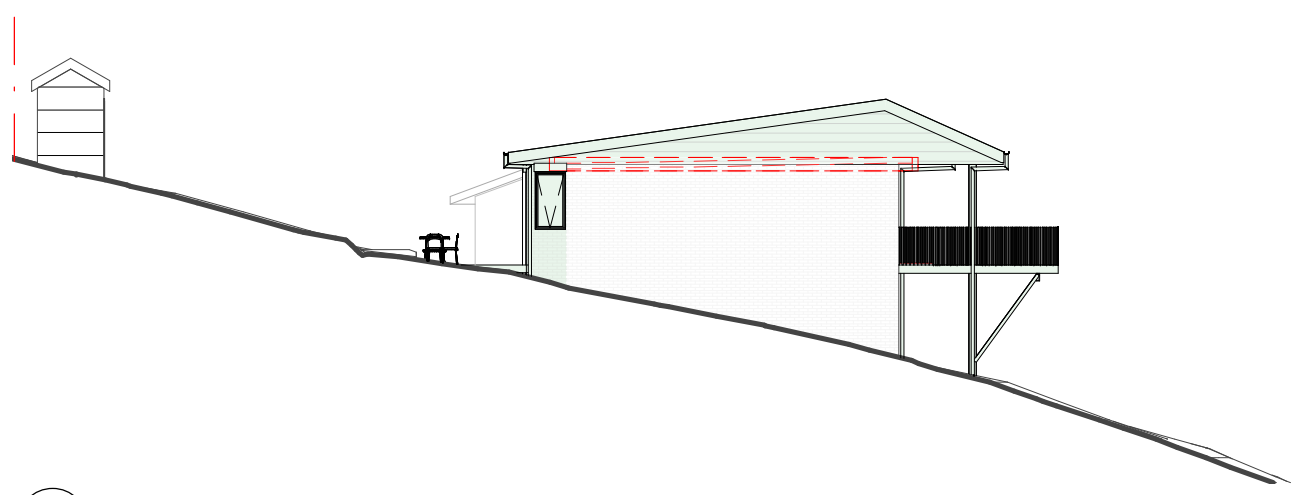

2 North East Elevation
1 : 200

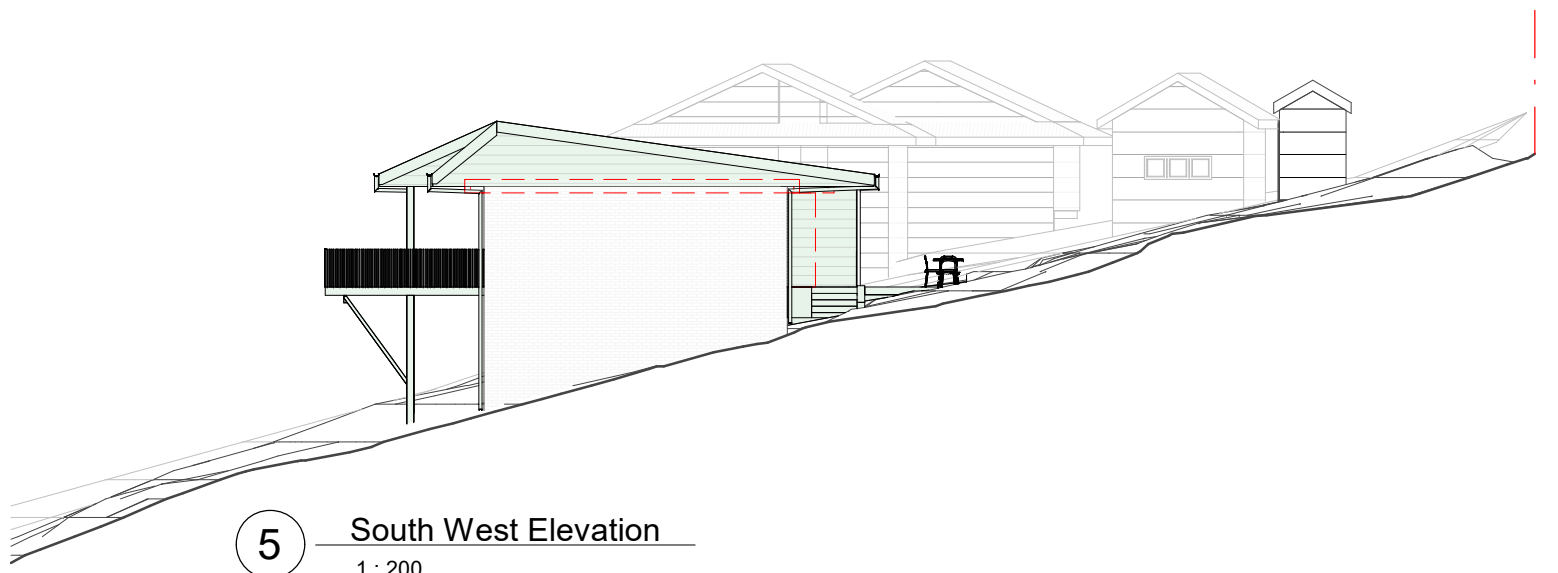

5 South West Elevation
1 : 200

PRINT DATE: 13/06/2024 12:11:01 PM	PRINT SIZE: A3	ISSUE 01	DESCRIPTION DA Issue	DATE 13-06-2024	CLIENT: Sophie Howarth	NOTIFICATION		
NOTES: Builder is to examine the site and verify conditions and dimensions. Any discrepancies must be brought to the architect's attention. Use figured dimensions only. Do not scale drawings. All work shall comply with the Building Code of Australia and relevant Australian Standards.					PROJECT: Alterations & Additions	PROJECT NO. 1079HHA	DA 800	
This drawing is copyright and remains the property of Hot House Architects					ADDRESS: 4 COASTERS RETREAT, COASTERS RETREAT	DATE 13 June 2024		
HOT HOUSE PROJECTS PTY LTD T/A HOT HOUSE ARCHITECTS					LOT: 2	DRAWN BY: JG		
					DP: 503646	CHECKED BY: WC	SCALE: As indicated	