

*living in landscapes of cliffs and caves and sea*

proposed new dwelling  
6 Mitchell Road Palm Beach NSW  
for  
Roger Bain

Design: Stephen Lesiuk

1 SITE PLAN  
Scale: 1:200



**COLOURED AREA DENOTES REI PUBLIC RECREATION ZONE**

**HOUSED**

BY NANNA LESIUK  
m:0405128186 e:nannalesiuk@housedarchitects.com

project:  
**6 MITCHELL ROAD PALM BEACH**


NOTE: All work to be in accordance with Australian Standards, The Building Code of Australia, other relevant codes, and with Manufacturers' recommendations and instructions.  
**Check all dimensions** on site prior to construction. Work to figured dimensions only.  
Do not scale from drawings.  
Report any discrepancies to HOUSED for a decision before proceeding with work.  
This drawing is copyright and is the property of HOUSED and must not be used without authorisation.  
Nominated Architect Nanna Lesiuk, 10732


drawing:  
PP01 SITE PLAN

status:  
PLANNING PROPOSAL

date:  
2/8/22

scale:  
1:100

 

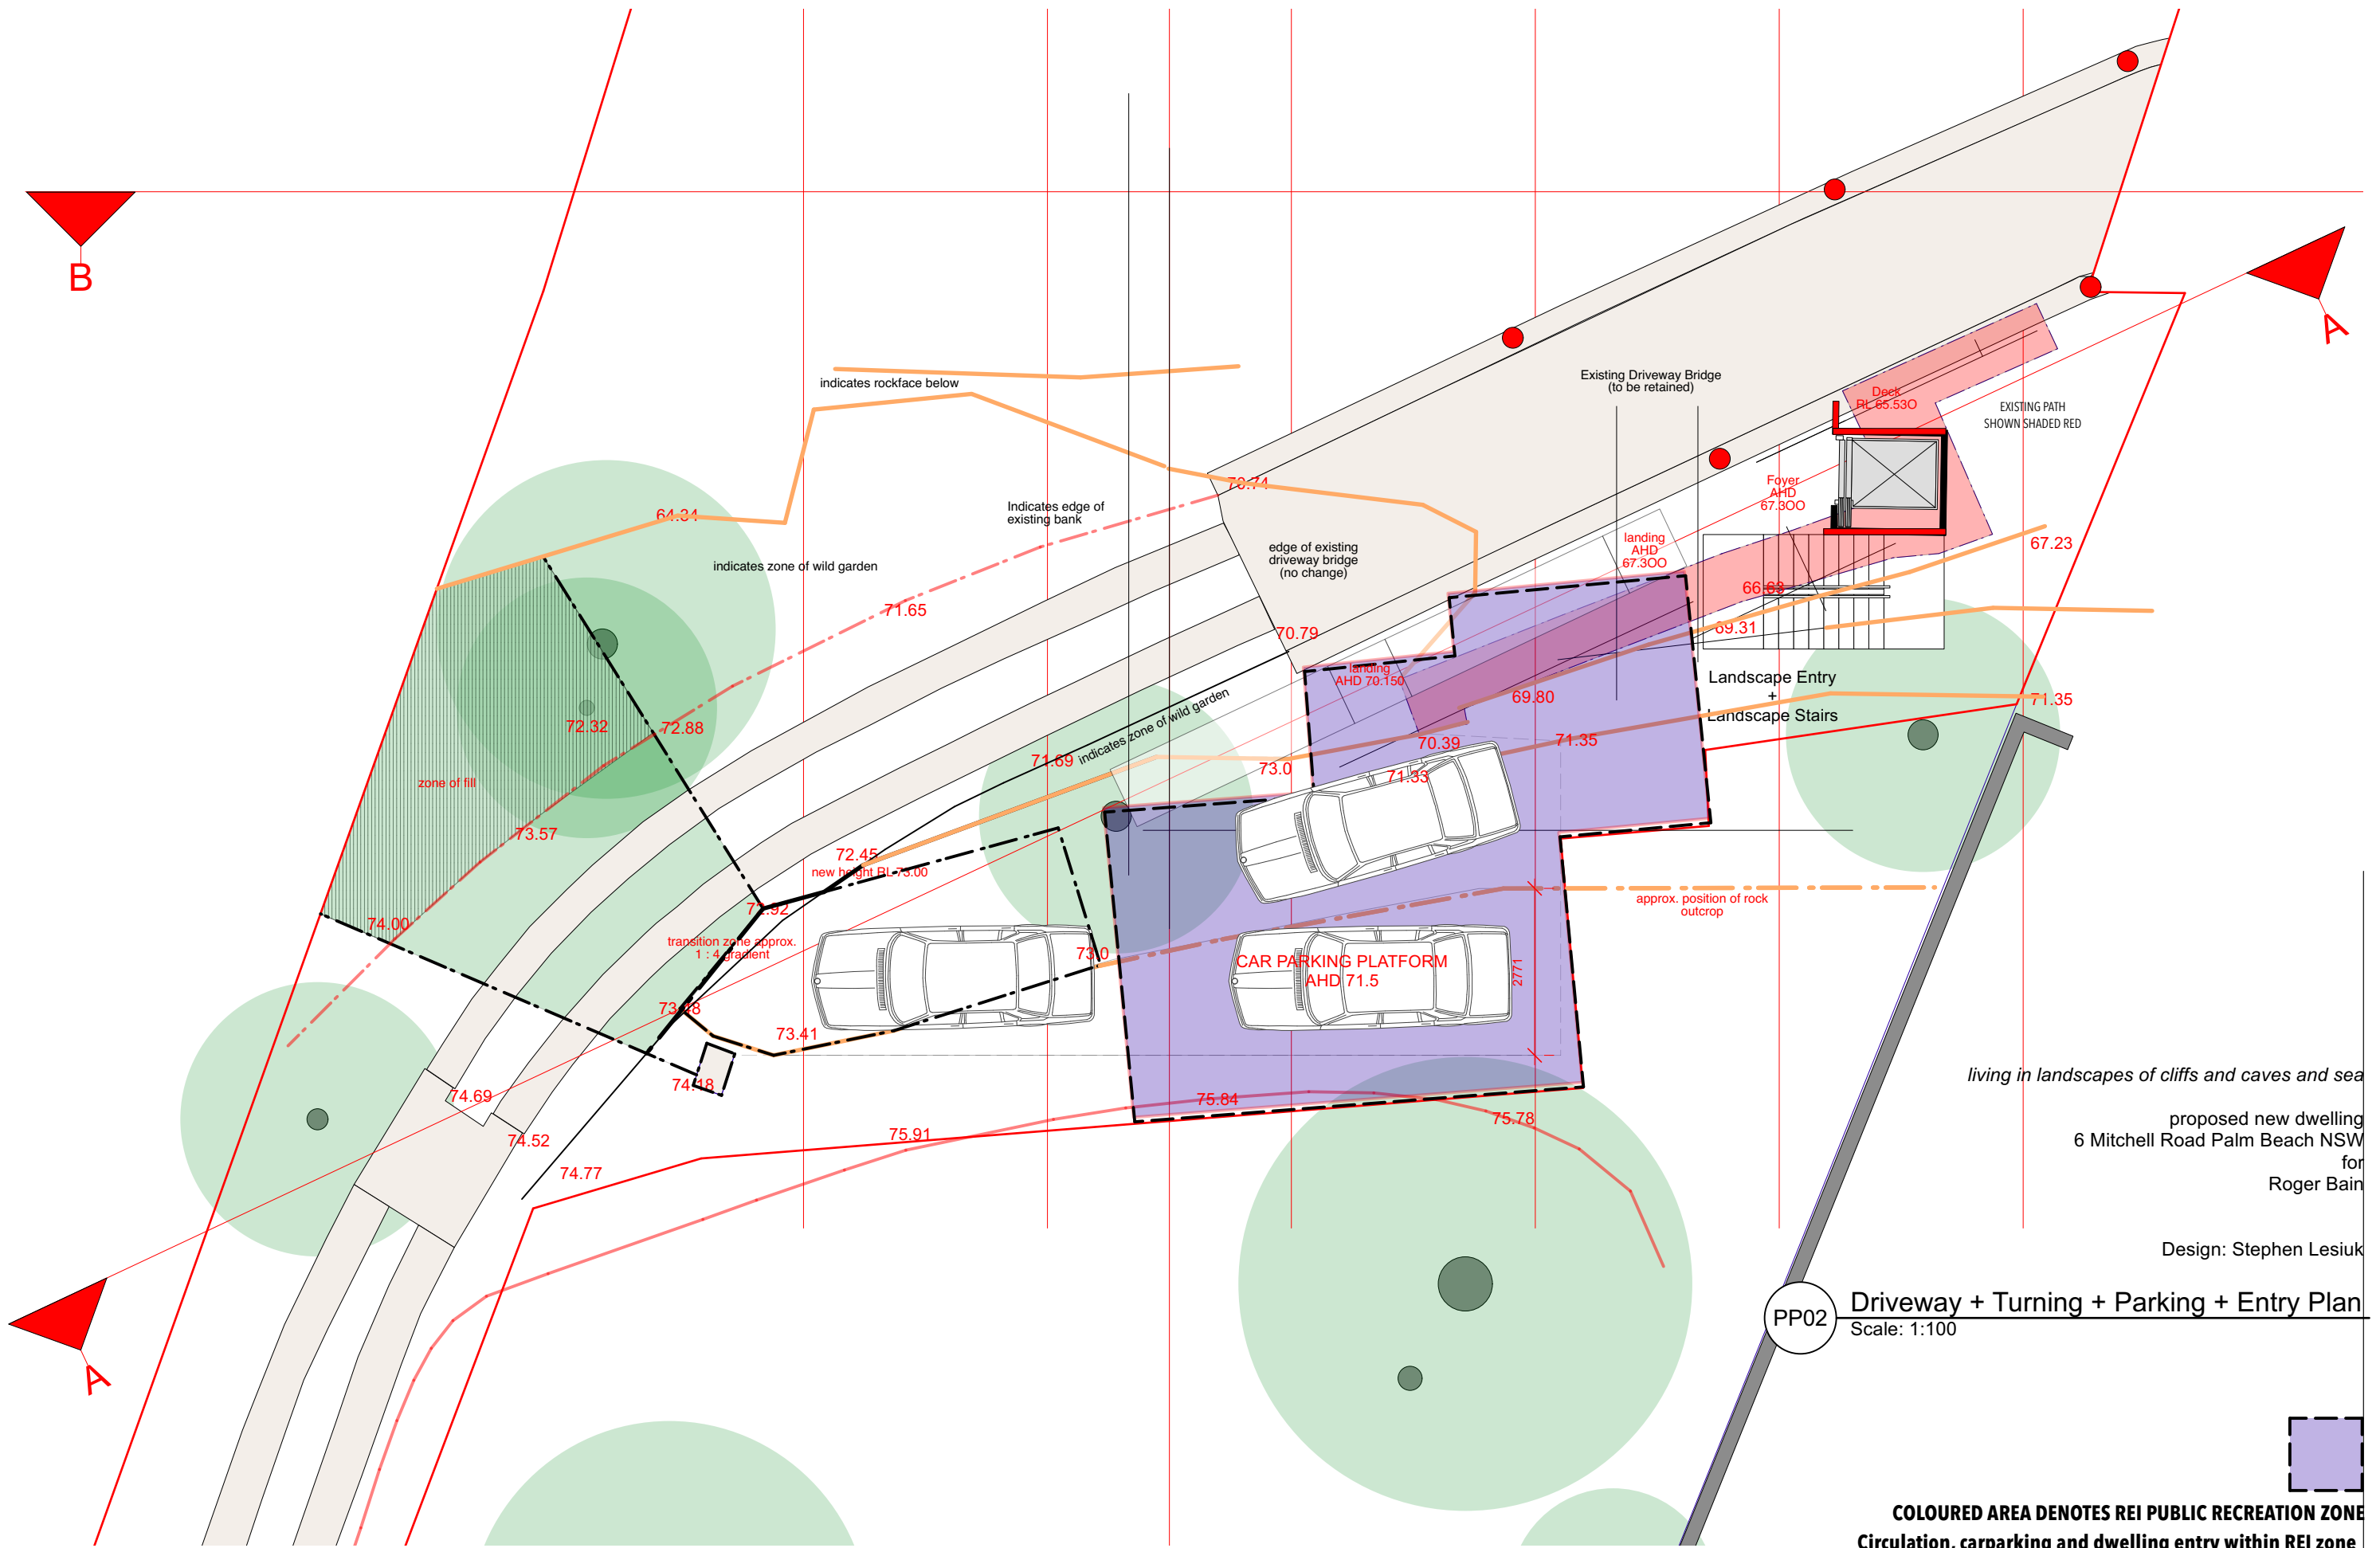

living in landscapes of cliffs and caves and sea  
 proposed new dwelling  
 6 Mitchell Road Palm Beach NSW  
 for  
 Roger Bain

Design: Stephen Lesiuk

PP02 Driveway + Turning + Parking + Entry Plan  
 Scale: 1:100

COLOURED AREA DENOTES REI PUBLIC RECREATION ZONE  
 Circulation, carparking and dwelling entry within REI zone




living in landscapes of cliffs and caves and sea

proposed new dwelling  
6 Mitchell Road Palm Beach NSW  
for  
Roger Bain

Design: Stephen Lesiuk

PP03 **BEDROOMS**  
Scale: 1:100

 

COLOURED AREA DENOTES REI PUBLIC RECREATION ZONE


**HOUSED**  
BY NANNA LESIUK  
m:0405128186 e:nannalesiuk@housedarchitects.com

project:  
**6 MITCHELL ROAD PALM BEACH**

NOTE: All work to be in accordance with Australian Standards, The Building Code of Australia, other relevant codes, and with Manufacturers' recommendations and instructions.  
**Check all dimensions** on site prior to construction. Work to figured dimensions only.  
Do not scale from drawings.  
Report any discrepancies to HOUSED for a decision before proceeding with work.  
This drawing is copyright and is the property of HOUSED and must not be used without authorisation.  
Nominated Architect Nanna Lesiuk, 10732

drawing: PP03	BEDROOMS	date: 2/8/22
status: PLANNING PROPOSAL		scale: 1:100

scale bar

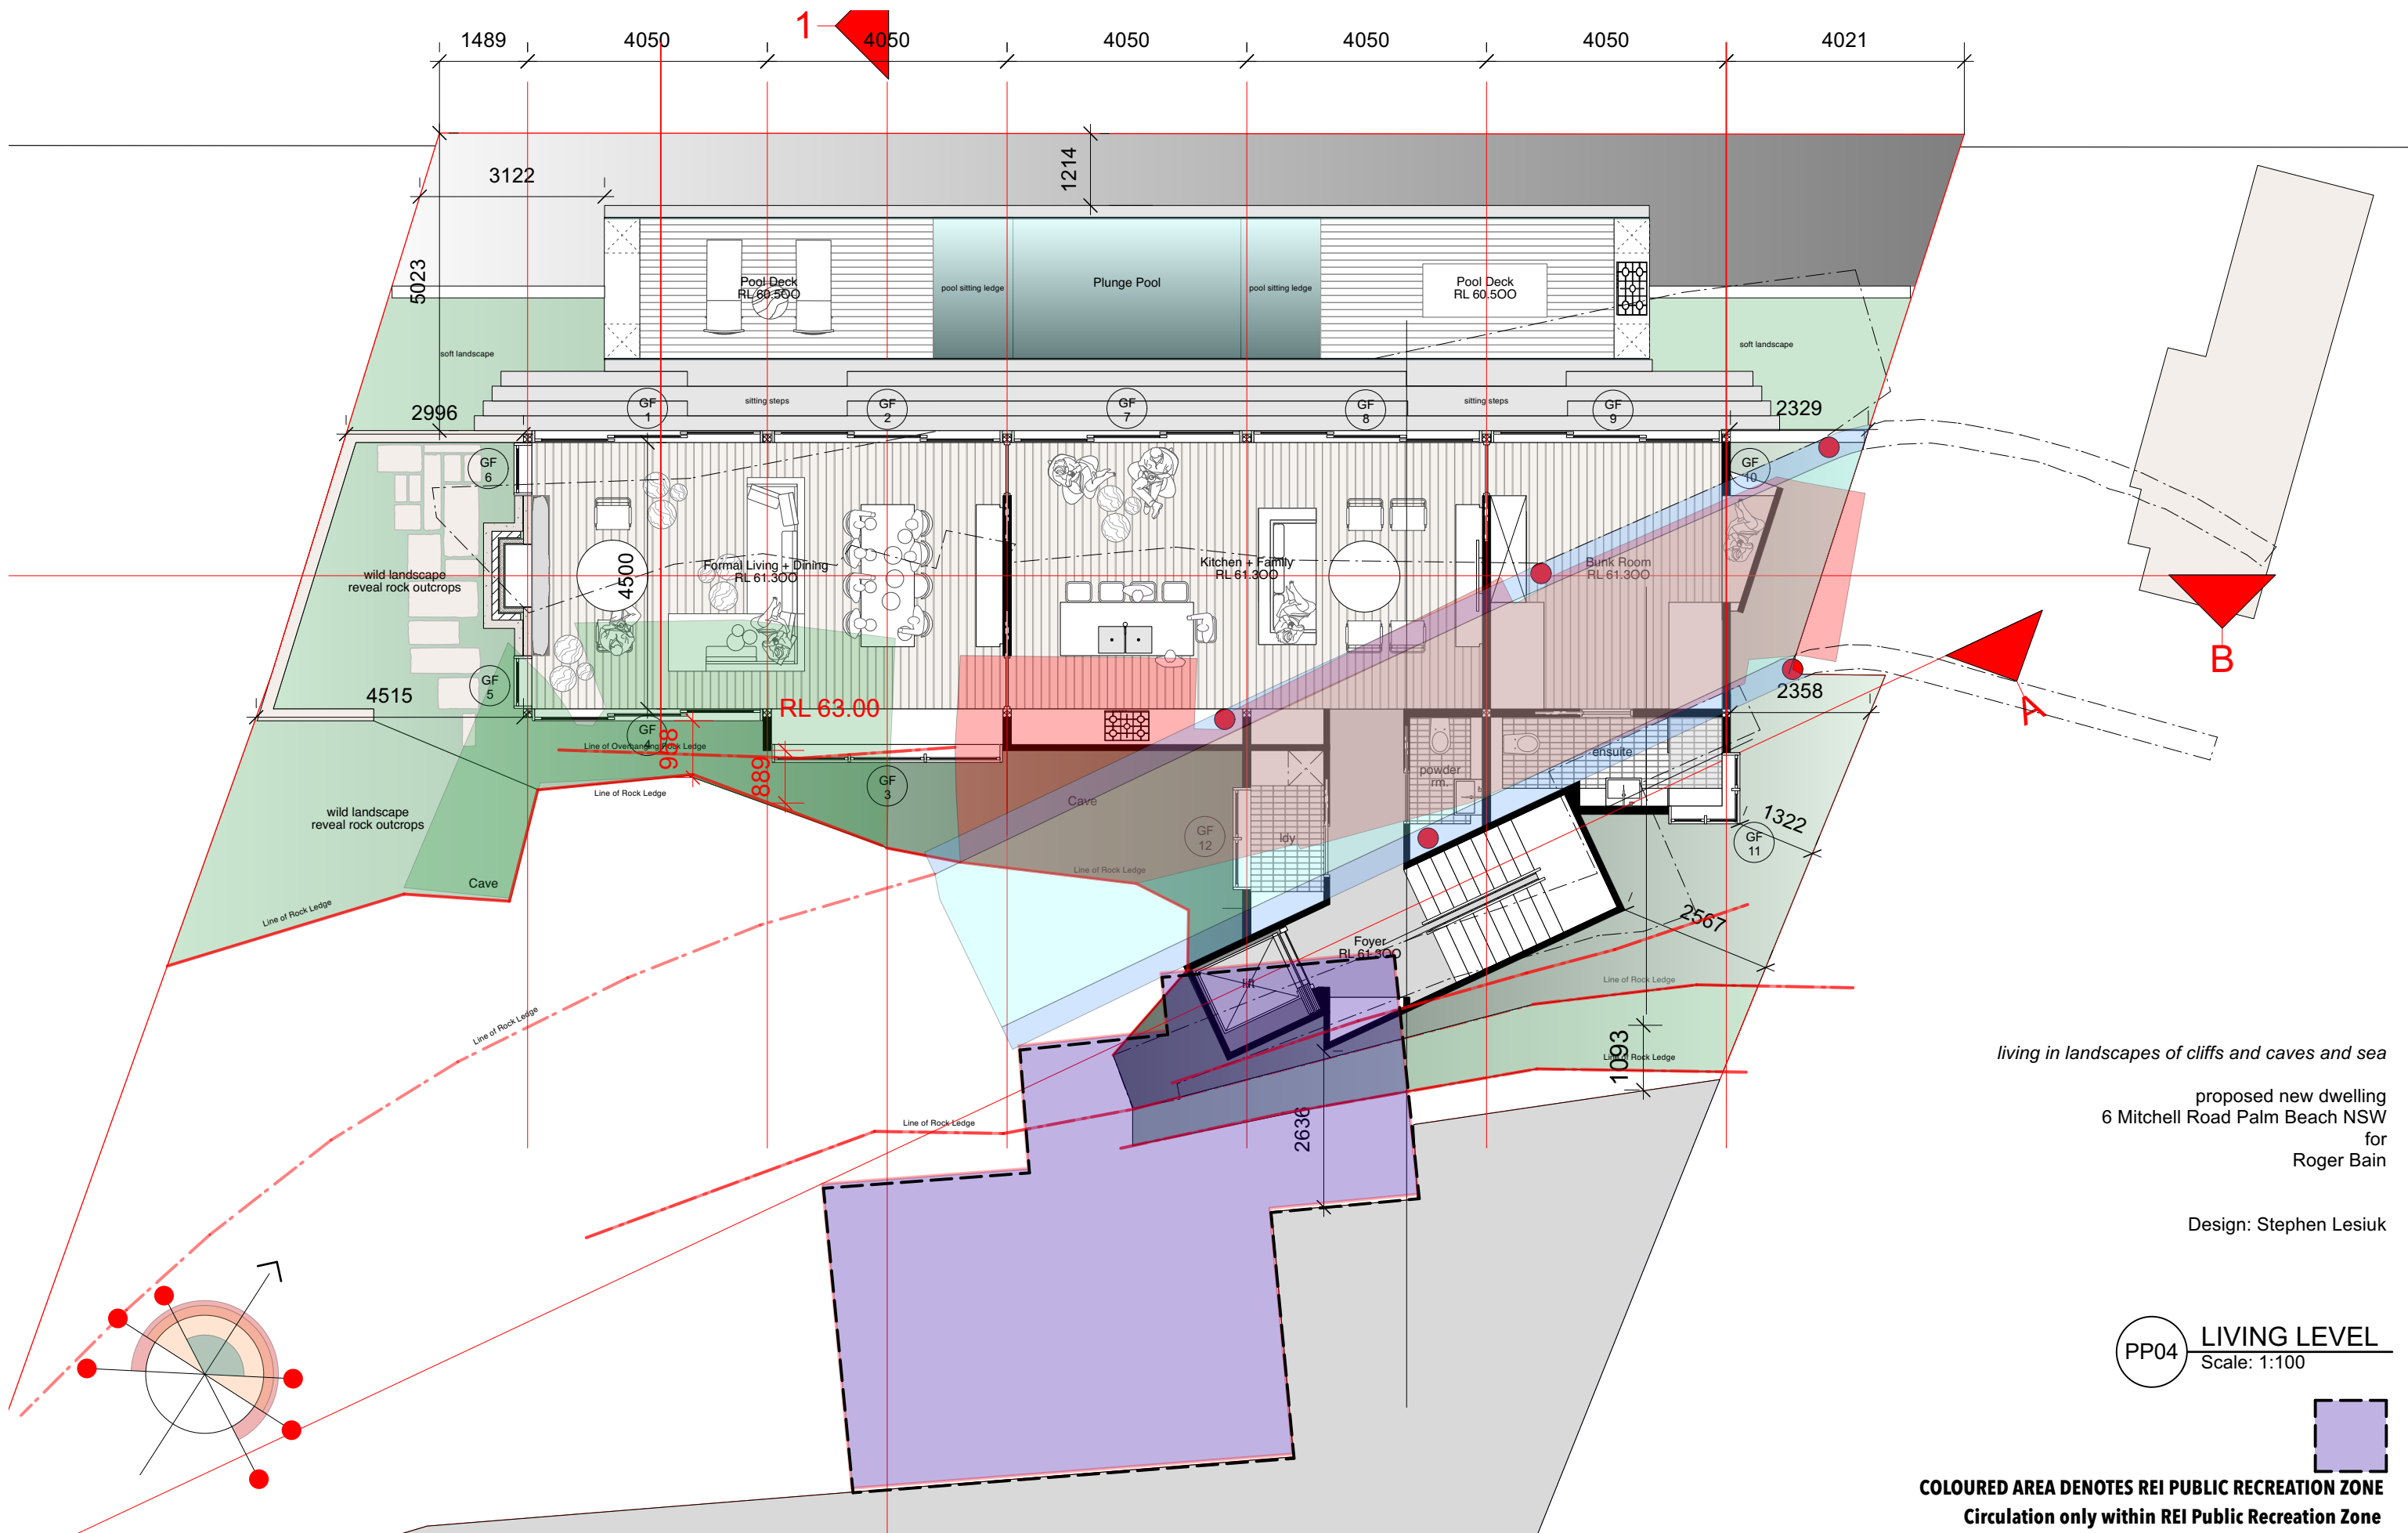

living in landscapes of cliffs and caves and sea

proposed new dwelling  
6 Mitchell Road Palm Beach NSW  
for  
Roger Bain

Design: Stephen Lesiuk

PP04 **LIVING LEVEL**  
Scale: 1:100



**COLOURED AREA DENOTES REI PUBLIC RECREATION ZONE**  
Circulation only within REI Public Recreation Zone

**HOUSED**

BY NANNA LESIUK  
m:0405128136 e:nanna.lesiuk@housedarchitects.com

project:  
**6 MITCHELL ROAD PALM BEACH**


NOTE: All work to be in accordance with Australian Standards, The Building Code of Australia, other relevant codes, and with Manufacturers' recommendations and instructions.  
**Check all dimensions** on site prior to construction. Work to figured dimensions only. Do not scale from drawings.  
Report any discrepancies to HOUSED for a decision before proceeding with work.  
This drawing is copyright and is the property of HOUSED and must not be used without authorisation.  
Nominated Architect Nanna Lesiuk. 10737


drawing:  
PP04 LIVING

status:  
PLANNING PROPOSAL

date:  
2/8/22

scale:  
1:100

 

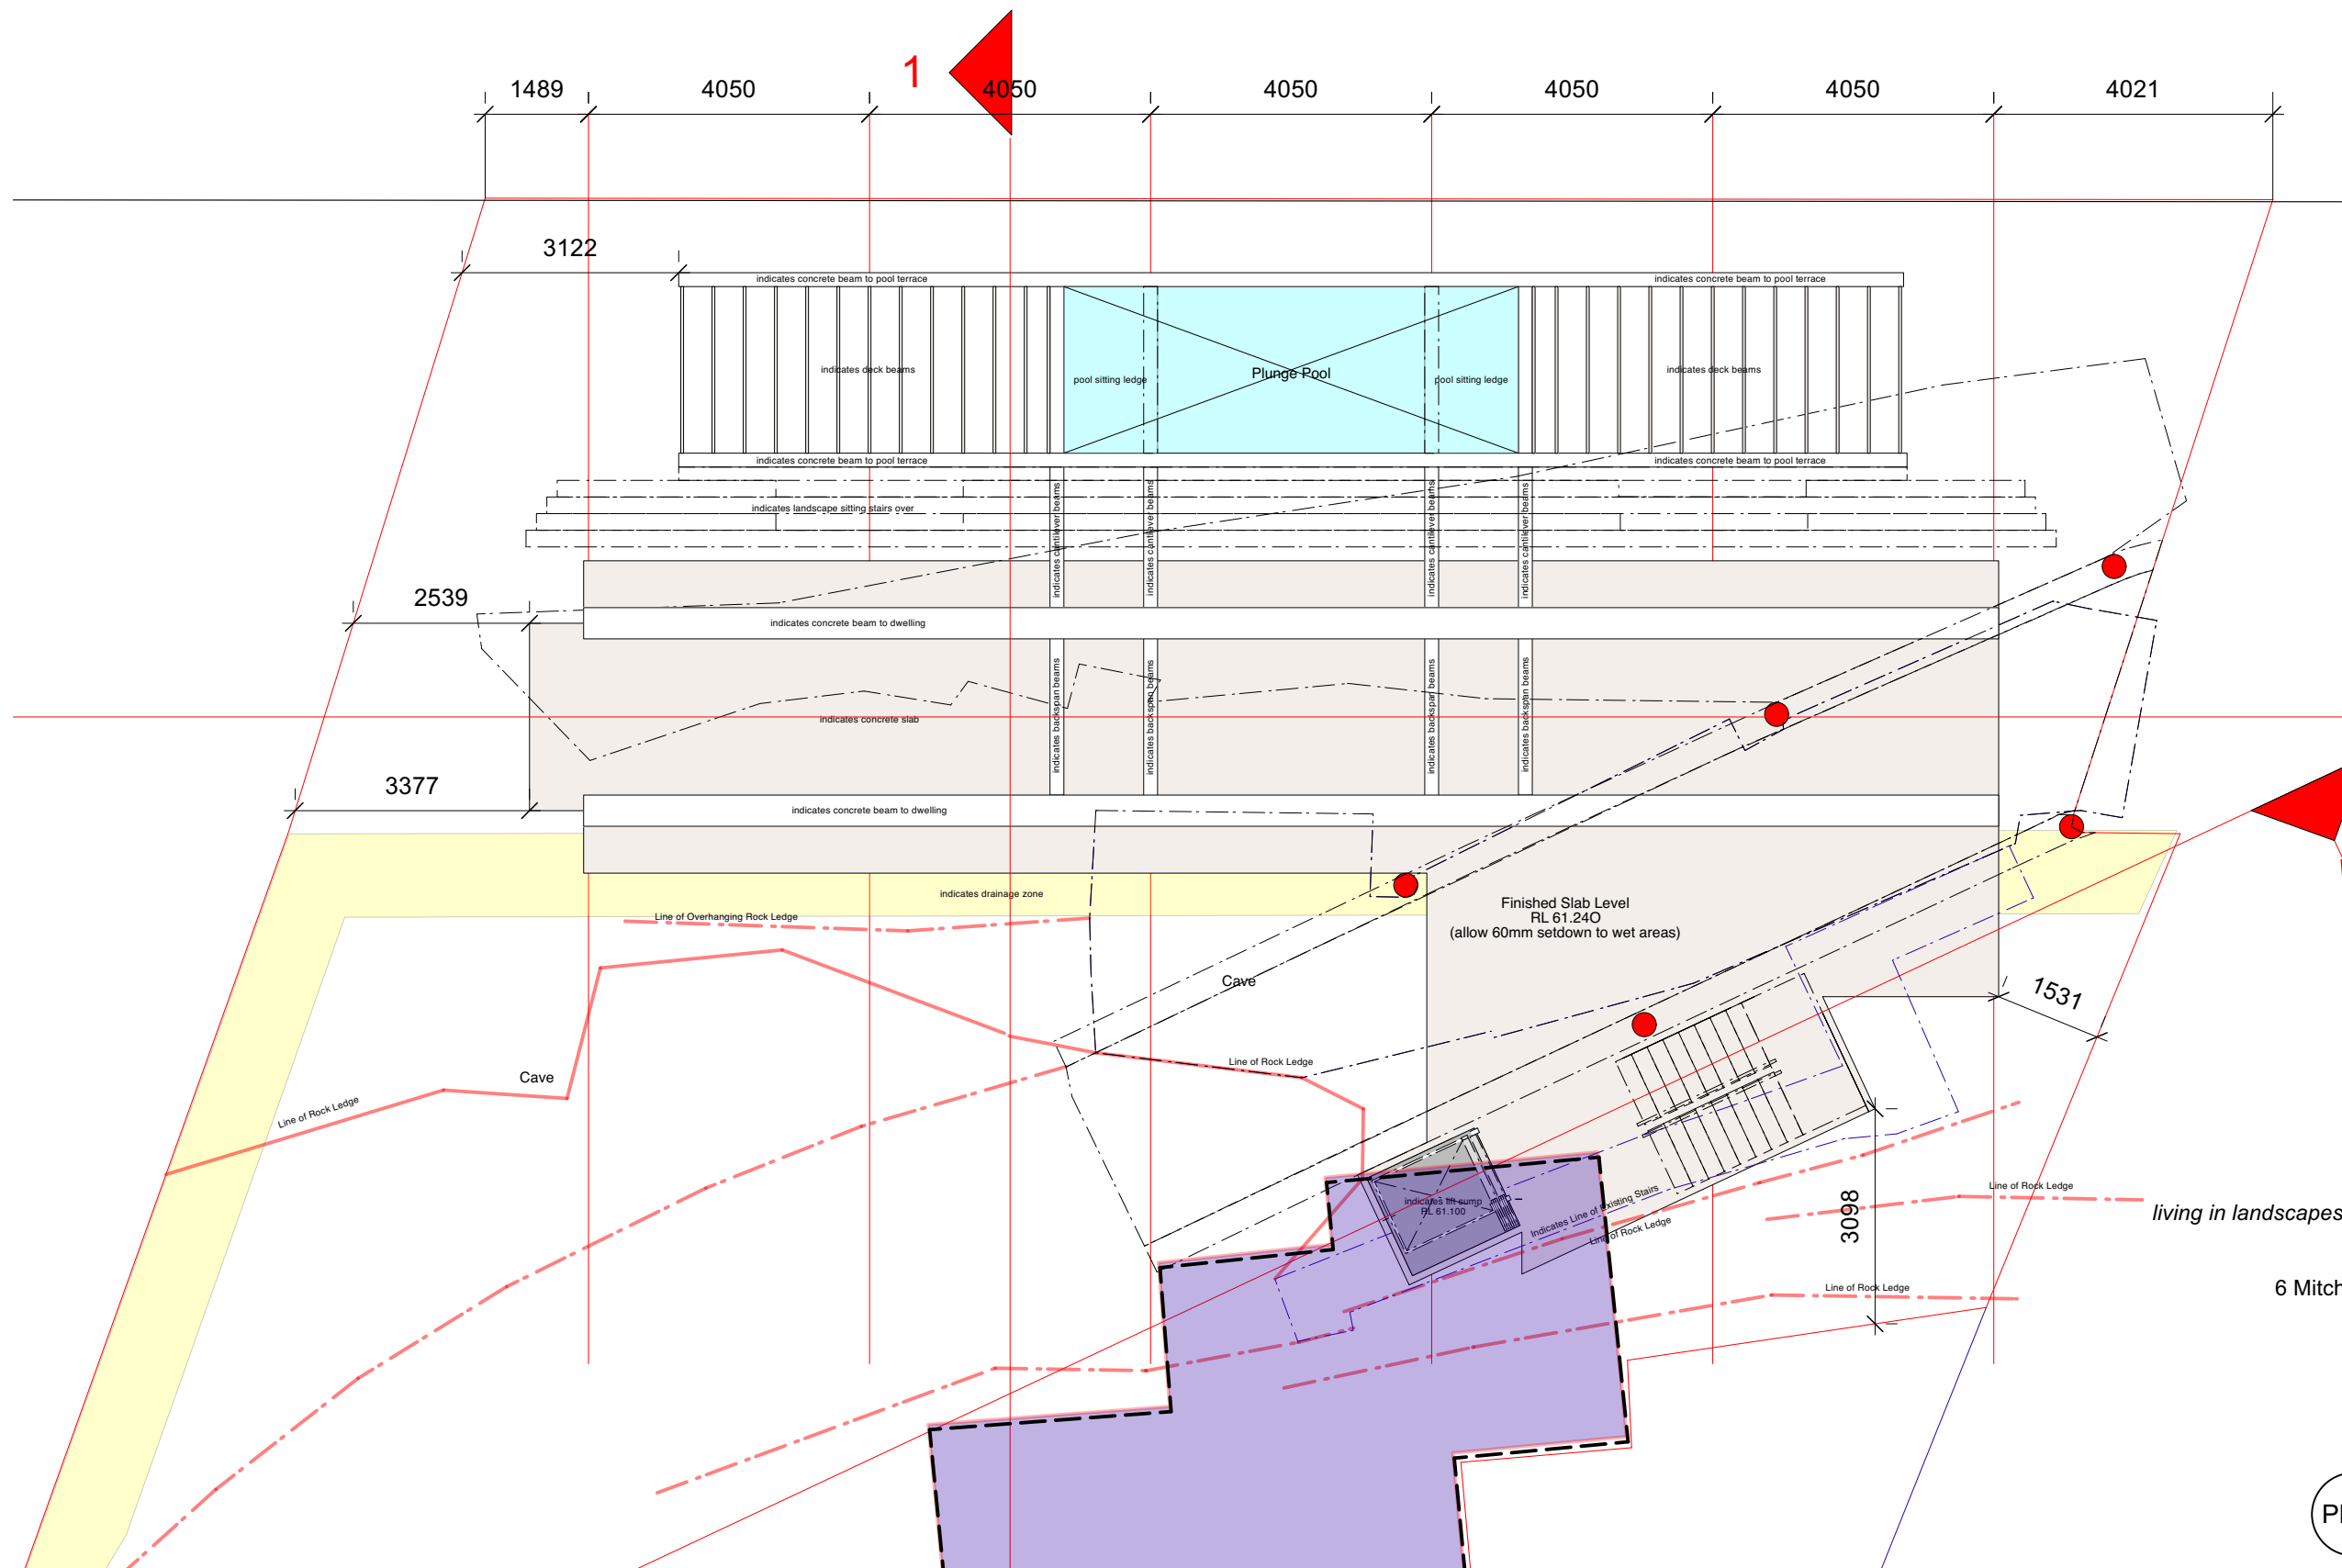

living in landscapes of cliffs and caves and sea

proposed new dwelling  
6 Mitchell Road Palm Beach NSW  
for  
Roger Bain

Design: Stephen Lesiuk

PP05 POOL LEVEL  
Scale: 1:100



COLOURED AREA DENOTES REI PUBLIC RECREATION ZONE  
Circulation only withing REI Public Recreation Zone

**HOUSED**

BY NANNA LESIUK  
m:0405128186 e:nannalesiuk@housedarchitects.com

project:  
**6 MITCHELL ROAD PALM BEACH**


NOTE: All work to be in accordance with Australian Standards, The Building Code of Australia, other relevant codes, and with Manufacturers' recommendations and instructions.  
**Check all dimensions** on site prior to construction. Work to figured dimensions only.  
Do not scale from drawings.  
Report any discrepancies to HOUSED for a decision before proceeding with work.  
This drawing is copyright and is the property of HOUSED and must not be used without authorisation.  
Nominated Architect Nanna Lesiuk, 10732

drawing:  
PP05 LOWER GROUND - POOL LEVEL


status:  
PLANNING PROPOSAL

date:  
2/8/22

scale:  
1:100

 



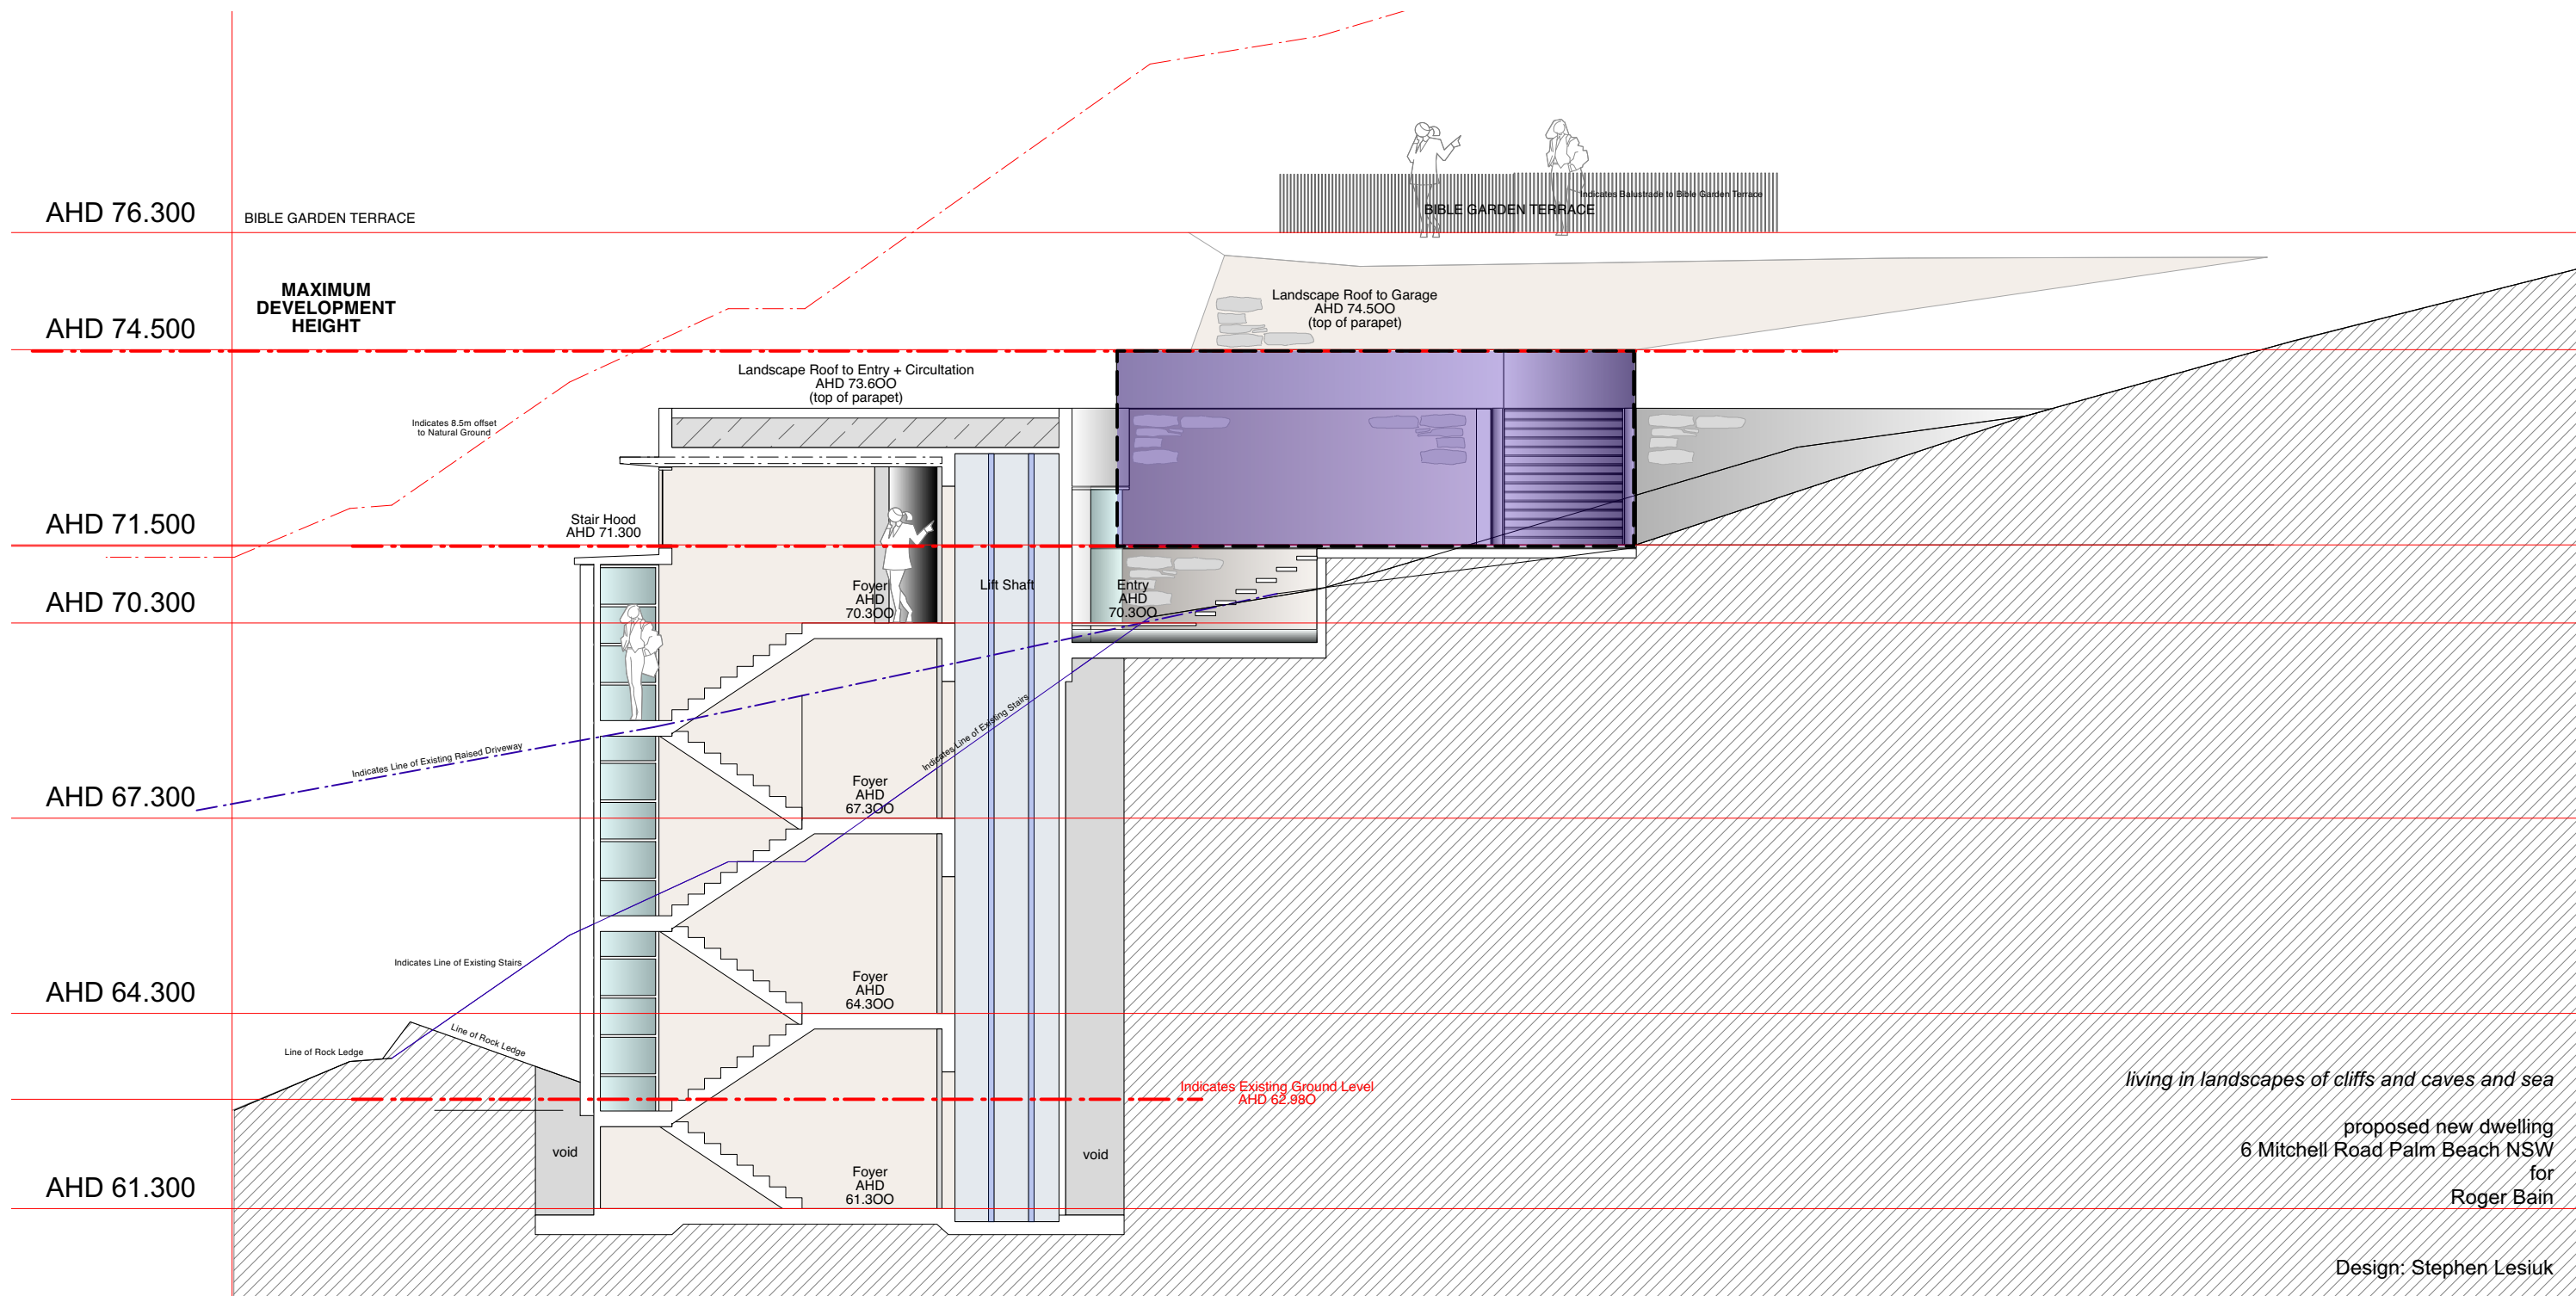


living in landscapes of cliffs and caves and sea

proposed new dwelling  
6 Mitchell Road Palm Beach NSW  
for  
Roger Bain

Design: Stephen Lesiuk

**CIRCULATION**  
Scale: 1:100

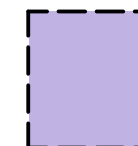

**COLOURED AREA DENOTES REI PUBLIC RECREATION ZONE**  
Carparking and entry only within REI Public Recreation Zone

**HOUSED**

BY NANNA LESIUK  
m:0405128186 e:nannalesiuk@housedarchitects.com

project:  
**6 MITCHELL ROAD PALM BEACH**


NOTE: All work to be in accordance with Australian Standards, The Building Code of Australia, other relevant codes, and with Manufacturers' recommendations and instructions.  
**Check all dimensions** on site prior to construction. Work to figured dimensions only.  
Do not scale from drawings.  
Report any discrepancies to HOUSED for a decision before proceeding with work.  
This drawing is copyright and is the property of HOUSED and must not be used without authorisation.  
Nominated Architect Nanna Lesiuk, 10732


drawing:  
PP06 CIRCULATION

status:  
PLANNING PROPOSAL

date:  
2/8/22

scale:  
1:100

 

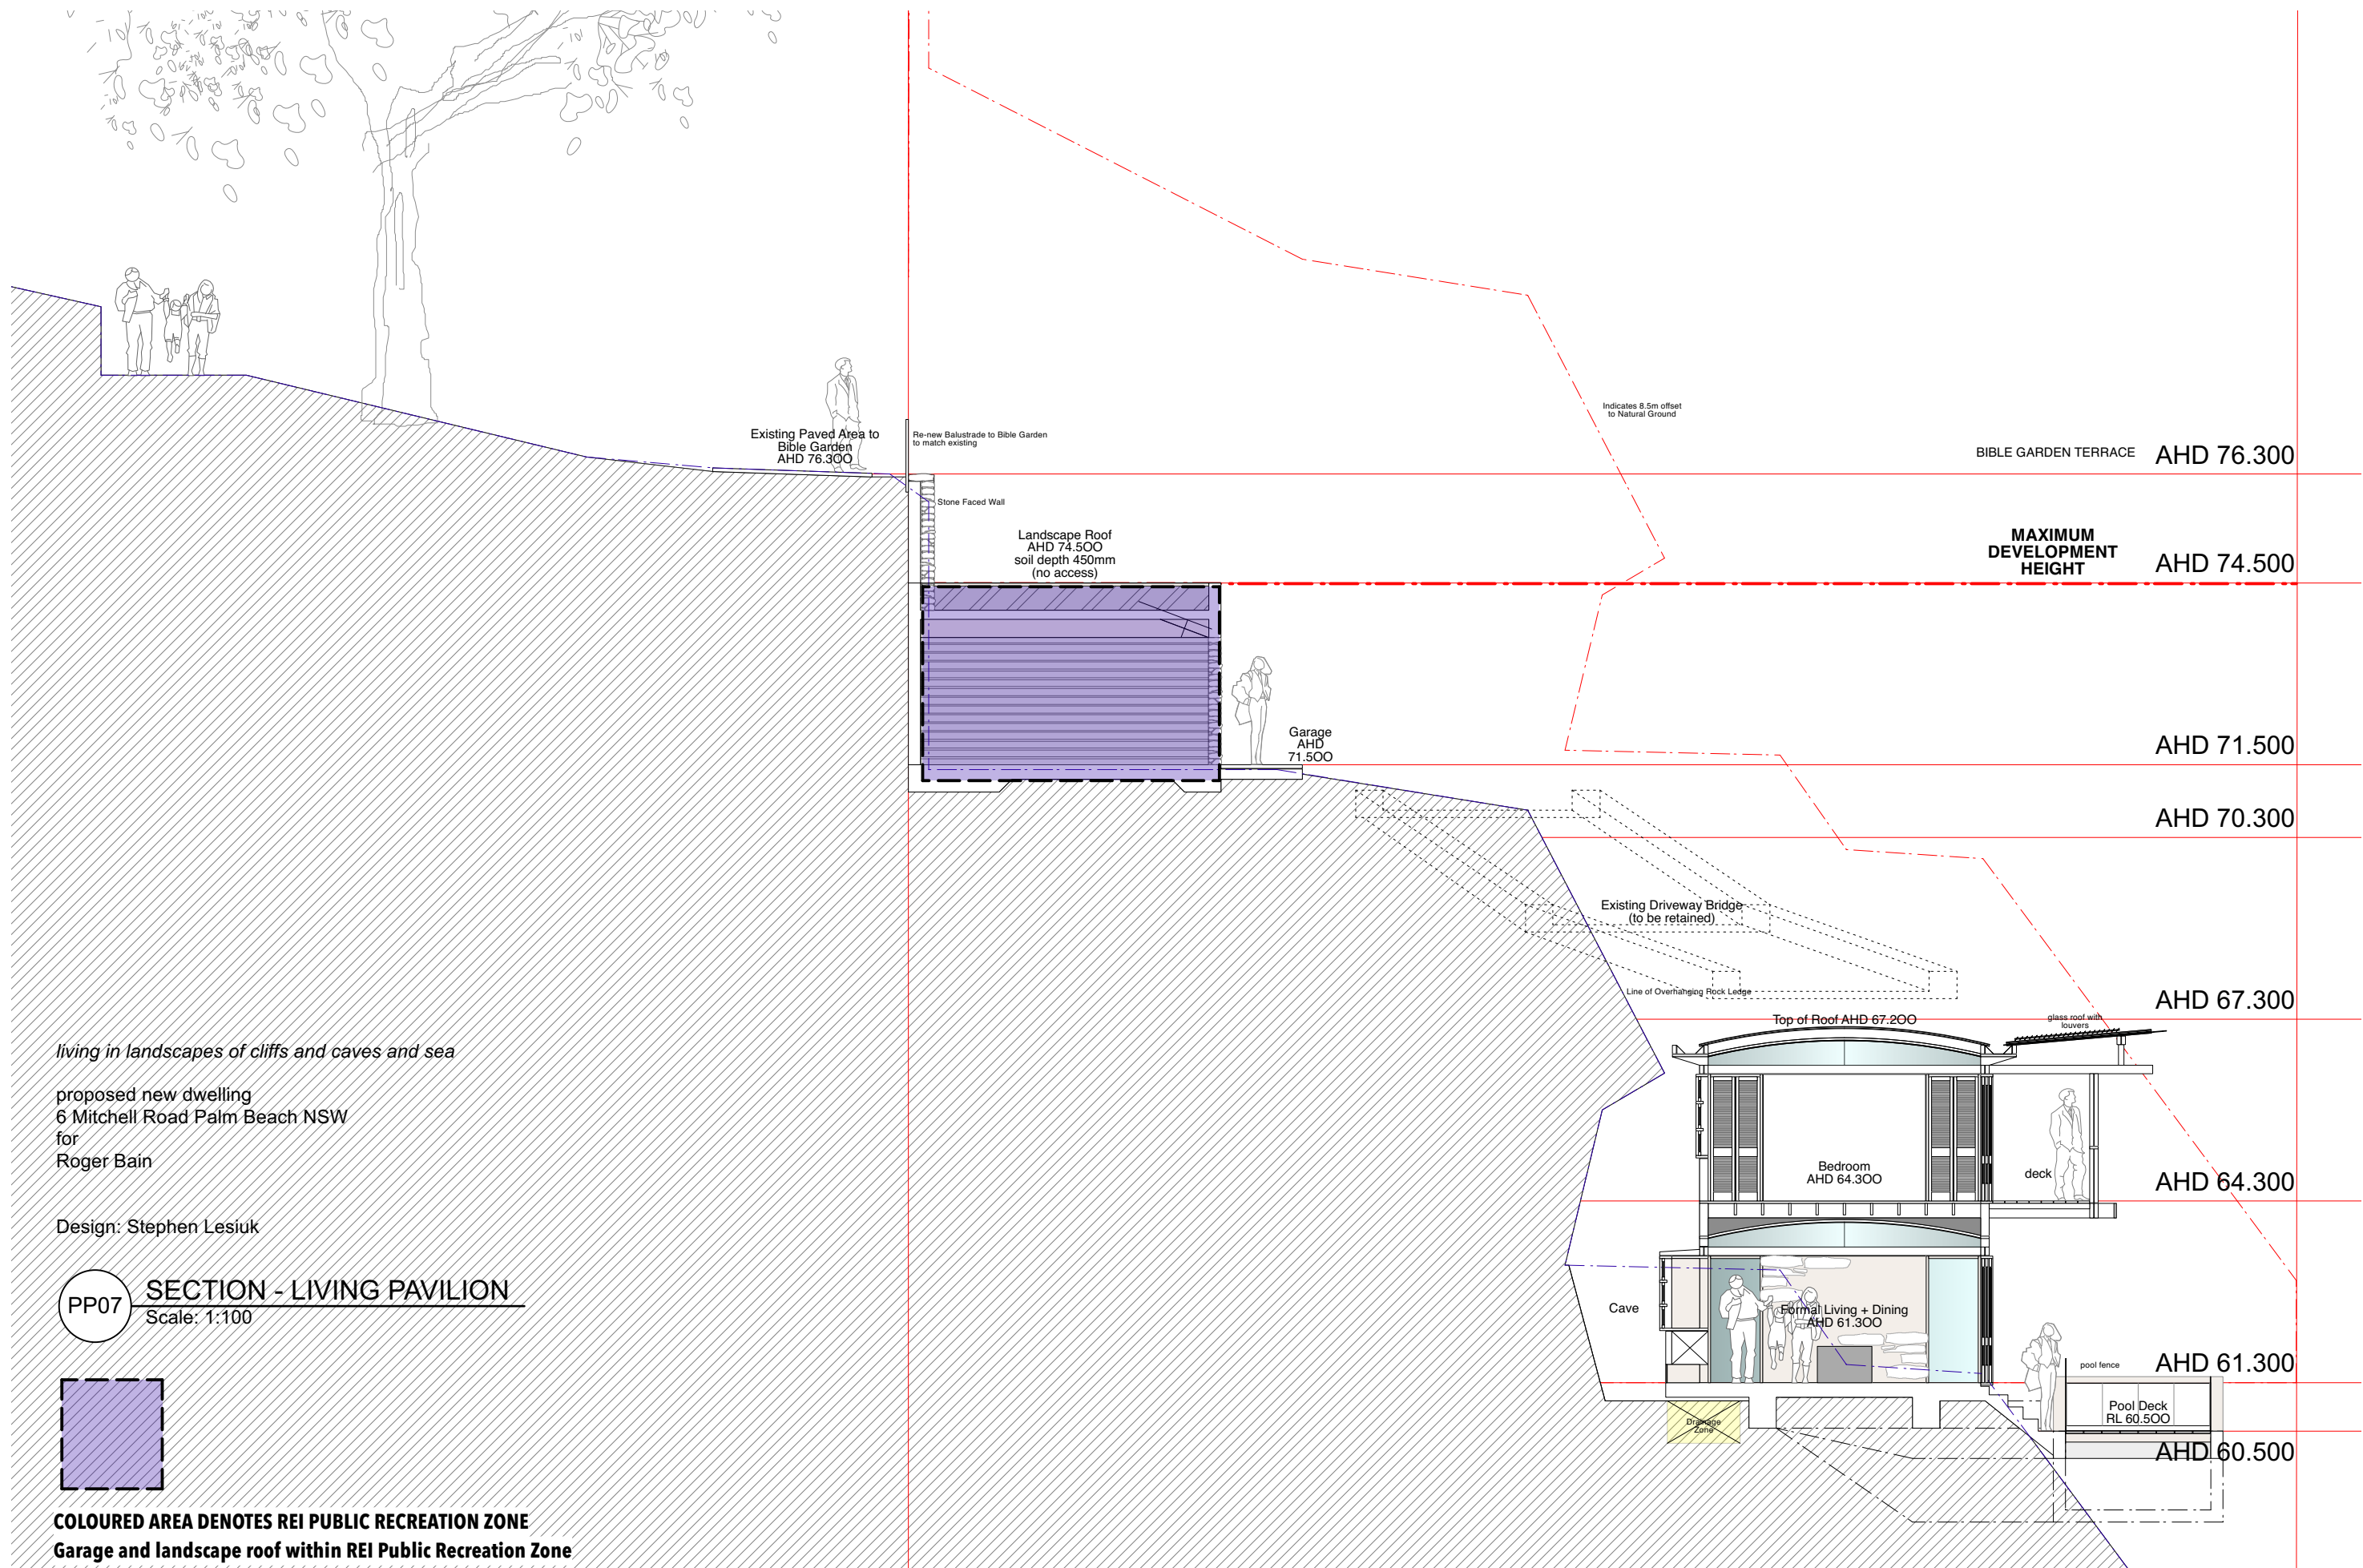


living in landscapes of cliffs and caves and sea

proposed new dwelling  
6 Mitchell Road Palm Beach NSW  
for  
Roger Bain

Design: Stephen Lesiuk

PP07 SECTION - LIVING PAVILION  
Scale: 1:100

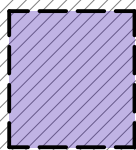

COLOURED AREA DENOTES REI PUBLIC RECREATION ZONE  
Garage and landscape roof within REI Public Recreation Zone

**HOUSED**

BY NANNA LESIUK  
m:0405128186 e:nannalesiuk@housedarchitects.com

project:  
**6 MITCHELL ROAD PALM BEACH**

NOTE: All work to be in accordance with Australian Standards, The Building Code of Australia, other relevant codes, and with Manufacturers' recommendations and instructions.  
**Check all dimensions** on site prior to construction. Work to figured dimensions only.  
Do not scale from drawings.  
Report any discrepancies to HOUSED for a decision before proceeding with work.  
This drawing is copyright and is the property of HOUSED and must not be used without authorisation.  
Nominated Architect Nanna Lesiuk, 10732

drawing:  
PP07 SECTION - LIVING PAVILION  
  
status:  
PLANNING PROPOSAL

date:  
2/8/22  
  
scale:  
1:100

