


 northern
beaches
council

**THIS PLAN IS TO BE READ IN
CONJUNCTION WITH
THE CONDITIONS OF DEVELOPMENT
CONSENT**


DA2022/0862

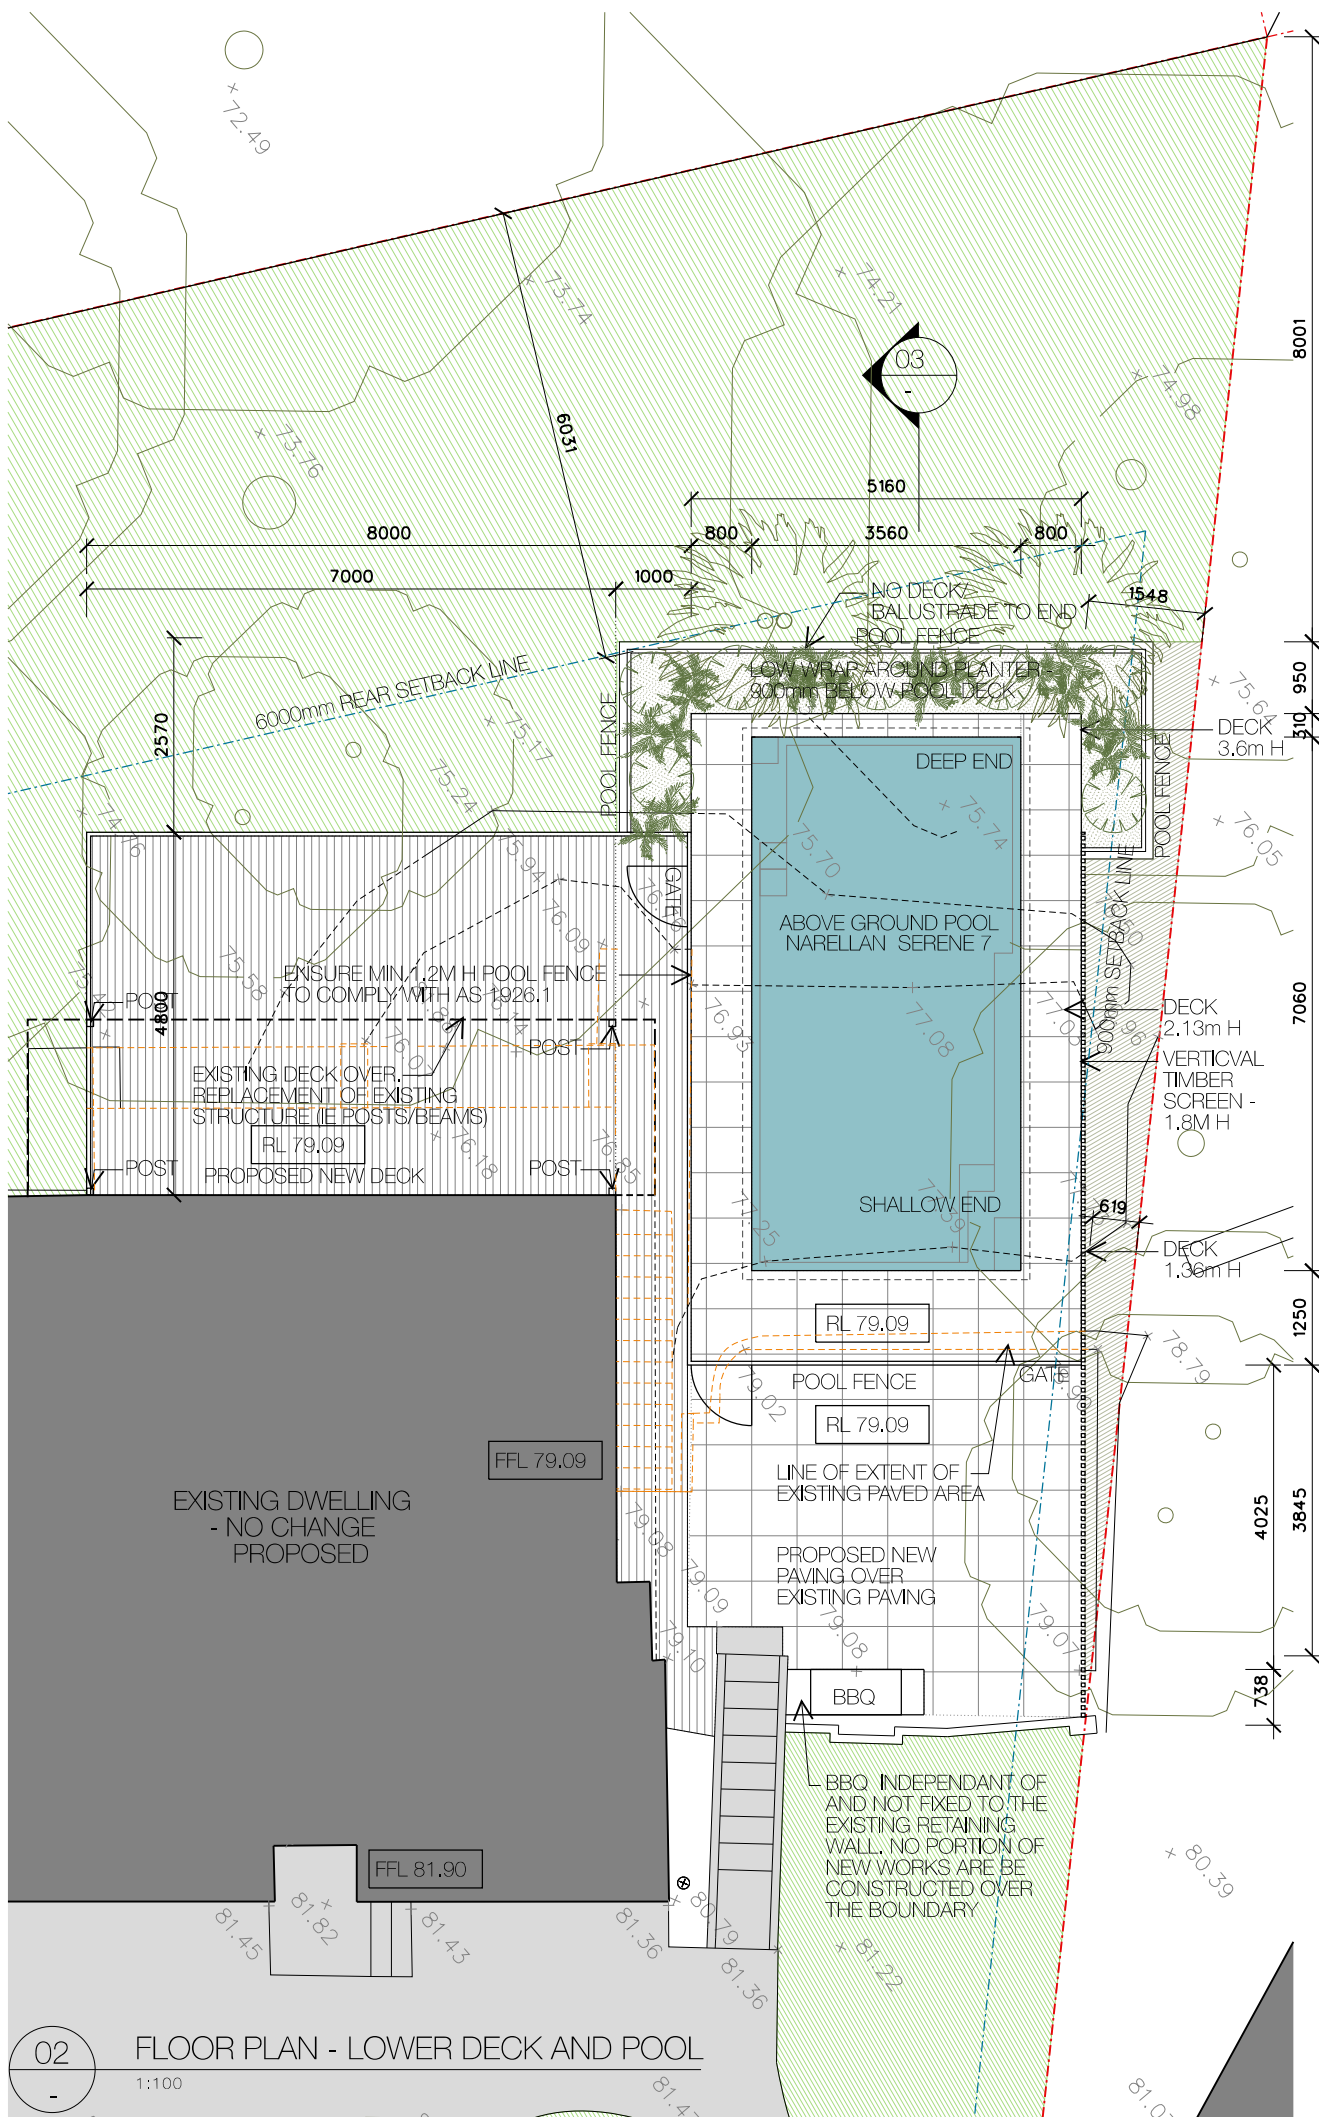

**northern
beaches
council**

**THIS PLAN IS TO BE READ IN
CONJUNCTION WITH
THE CONDITIONS OF DEVELOPMENT
CONSENT**

DA2022/0862

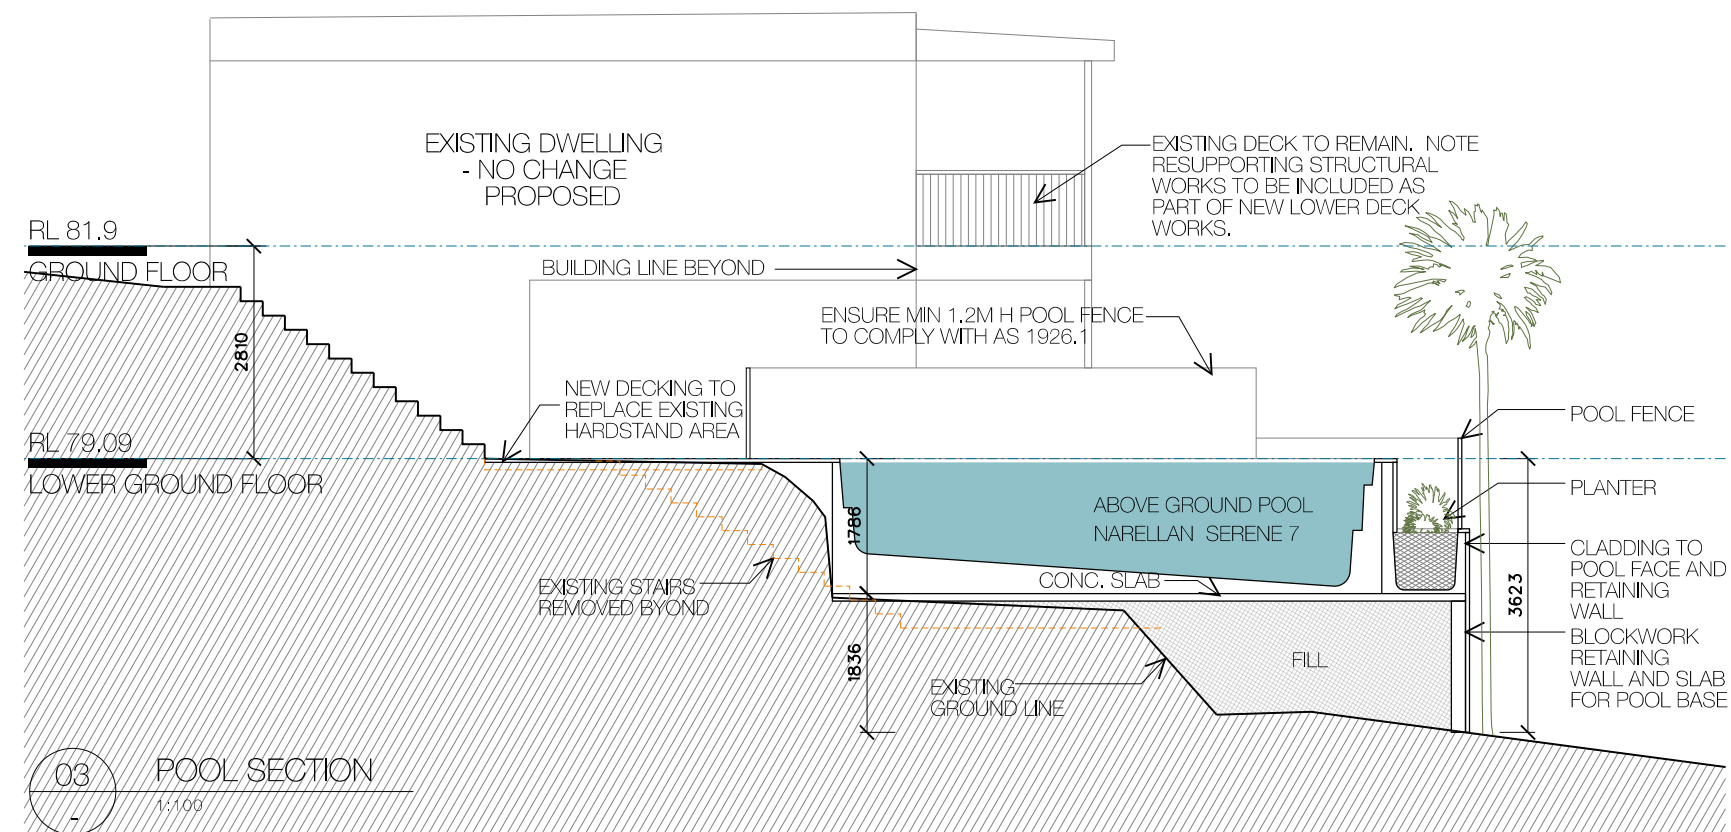

**RICH
CARR
ARCHITECTS**
RICHARRARCHITECTS.COM.AU
T: 0430 936 919 NSW ARB: 9697
E: richard@richcarrarchitects.com.au

project:
14 LADY DAVIDSON CCT FORESTVILLE

| | | |
|-------|----------|-------------|
| C | 19.07.22 | DA ISSUE C |
| issue | date | description |

COPYRIGHT©

This document is the property of Rich Carr Architects Pty Ltd. This drawing shall only be used for the purpose for which it was commissioned. Unauthorised use of this drawing is prohibited.

Note : Do not scale from drawings. Figured dimensions shall take precedence overscaled dimensions. Any discrepancy shall be reported to the Architect for clarification prior to the commencement of any work.

drawing:
POOL DRAWINGS

drawing no.
DA 1101

scale:
1:100@A3

drawing issue:
C


0m 1m 2m 5m



(A) GLASS POOL FENCE



(B) VERTICAL (WEATHERTEX) CLADDING PAINTED CHARCOAL TO MATCH EXISTING

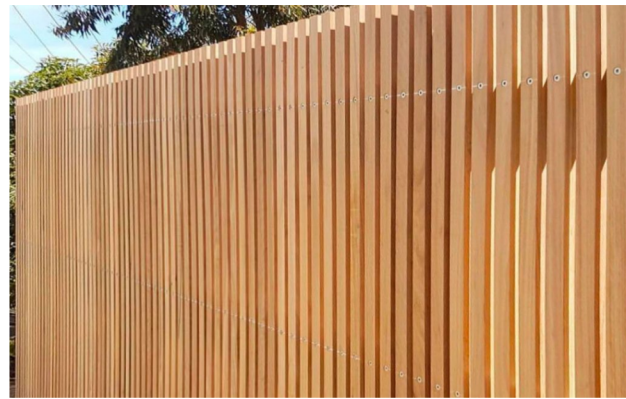

(C) VERTICAL TIMBER SCREEN FENCING



(D) TIMBER DECKING



(E) SWIMMING POOL



(F) STONE PAVING TO POOL SURROUND

03 MATERIAL REFERENCES
N.T.S



northern
beaches
council

**THIS PLAN IS TO BE READ IN
CONJUNCTION WITH
THE CONDITIONS OF DEVELOPMENT
CONSENT**

DA2022/0862

02 SOUTH ELEVATION
1:100

RICH CARR ARCHITECTS
RICHCARRARCHITECTS.COM.AU
T: 0430 936 919 NSW ARB: 9697
E: richard@richcarrarchitects.com.au


project:
14 LADY DAVIDSON CCT FORESTVILLE

| | | |
|-------|----------|-------------|
| A | 20.04.22 | DA ISSUE A |
| issue | date | description |

COPYRIGHT©

This document is the property of Rich Carr Architects Pty Ltd. This drawing shall only be used for the purpose for which it was commissioned. Unauthorised use of this drawing is prohibited.

Note : Do not scale from drawings. Figured dimensions shall take precedence overscaled dimensions. Any discrepancy shall be reported to the Architect for clarification prior to the commencement of any work.

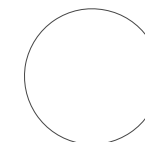

drawing:
**ELEVATIONS /
MATERIALS**

scale:
1:100@A3

0m 1m 2m 5m

drawing no.
DA 1301

drawing issue:
A

