




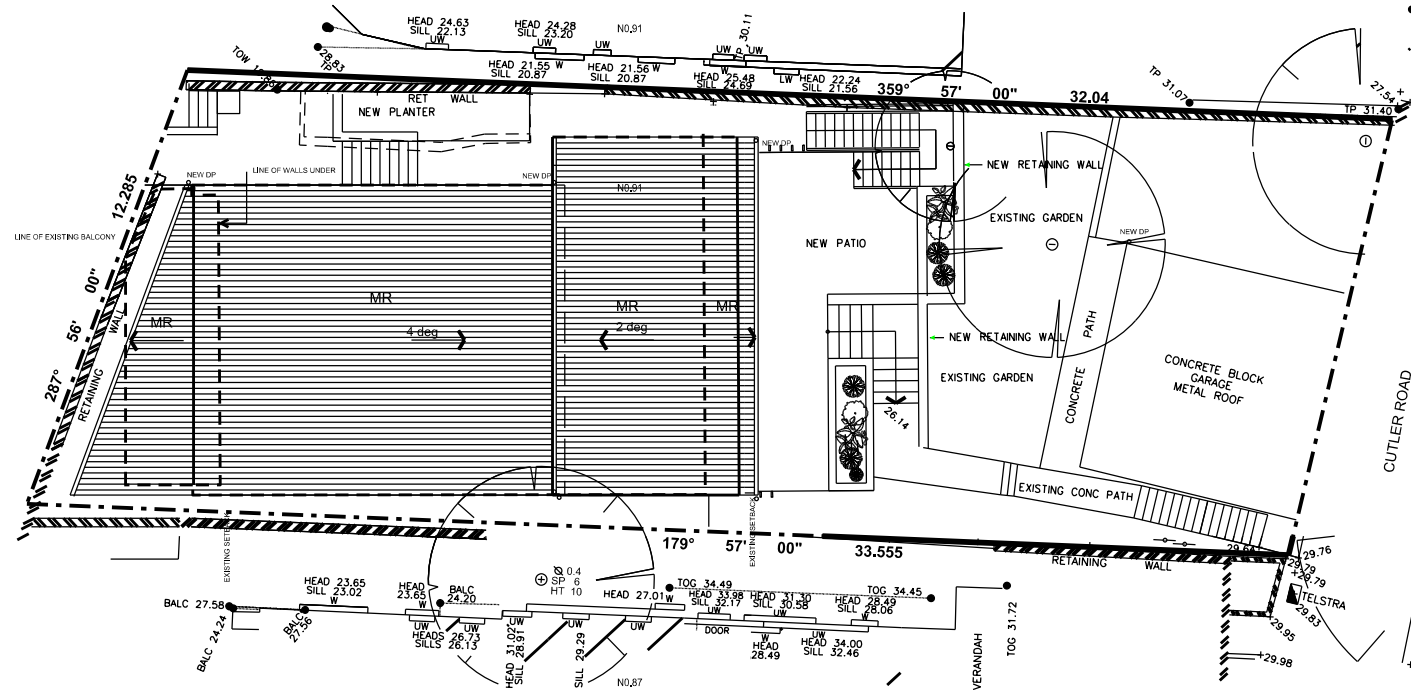


SITE PLAN

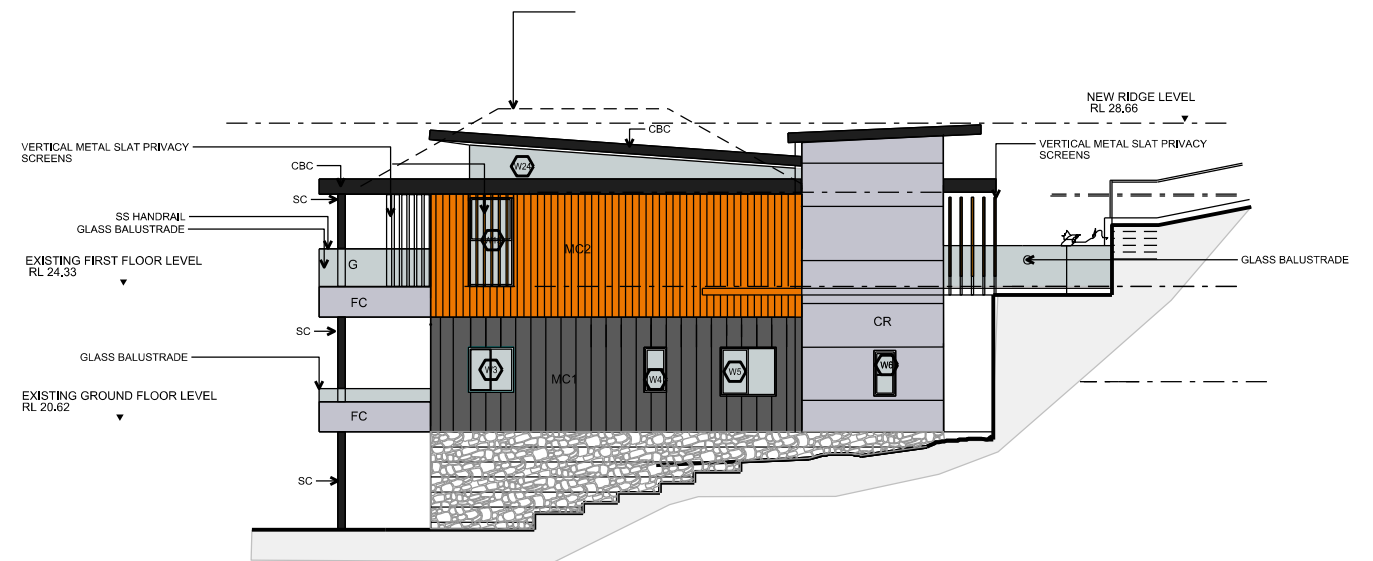


EAST ELEVATION

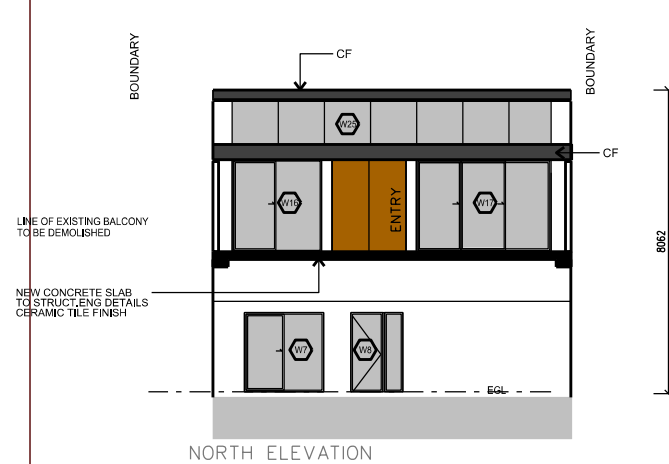

NORTH ELEVATION

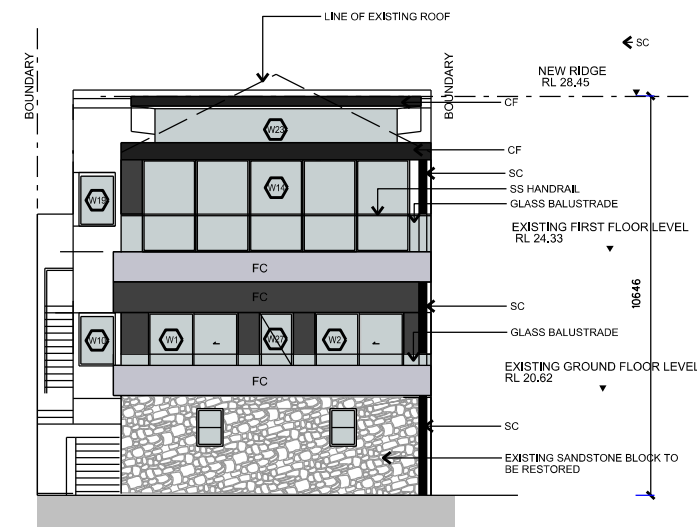

SOUTH ELEVATION

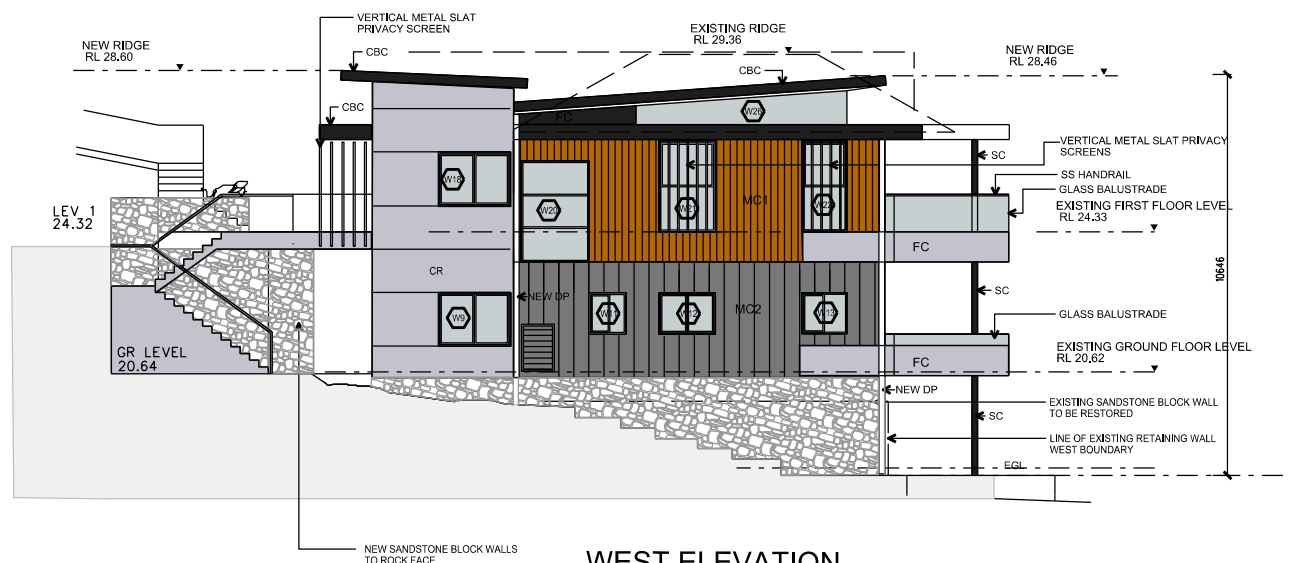

WEST ELEVATION

GENERAL NOTES
VERIFY ALL DIMENSIONS ON SITE BEFORE COMMENCING ANY WORK.
DO NOT SCALE DRAWING

LEGEND	
AFD ALUMINIUM FRAMED DOOR	CPT CARPET
ASD ALUMINIUM SLIDING DOOR	DP NEW COLORBOND DOWNPIPE
AFW ALUMINIUM FRAMED WINDOW	EDP EXISTING DOWNPIPE
ASW ALUMINIUM SLIDING WINDOW	EGL EXISTING GROUND LEVEL
CT CERAMIC TILE	FC FIBRE CEMENT CLADDING
CG COLORBOND HALF ROUND GUTTER	MC1 METAL CLADDING TYPE 1
CBC COLORBOND BARGE CAPPING	MC2 METAL CLADDING TYPE 2
CF COLORBOND FASCIA	MR CORRUGATED COLORBOND ROOFING
CR CEMENT, RENDER, PAINT FINISH	PB PLASTERBOARD
	SC STEEL COLUMN

AMD	REFERENCE
A	ISSUED TO COUNCIL

DATE
02/11/2020

Drawing Title
NOTIFICATION PLANS

Project
- ADDITIONS AND ALTERATIONS
TO
89 CUTLER ROAD
CLONTARF

Architect
David Scott Design
19 Gwynore Court Buderim 4556
QLD
ph:0427 699 361



Date OCTOBER 2020
Scale 1:100
Drawing Reference
DA 01 REV A

POWER POLE