


DRAWING REGISTER:		ISSUE DATE+REVISION	
DRWG NO.	DRWG TITLE	SCALE	22.01.16 DA
DA-A00	DRAWING REGISTER	NTS	A
DA-D01	PROPOSED SITE PLAN	1:500@A3	A
DA-M01	STRUCTURE - DETAIL SHEET AND SCHEDULE OF FINISHES	1:100@A3	A

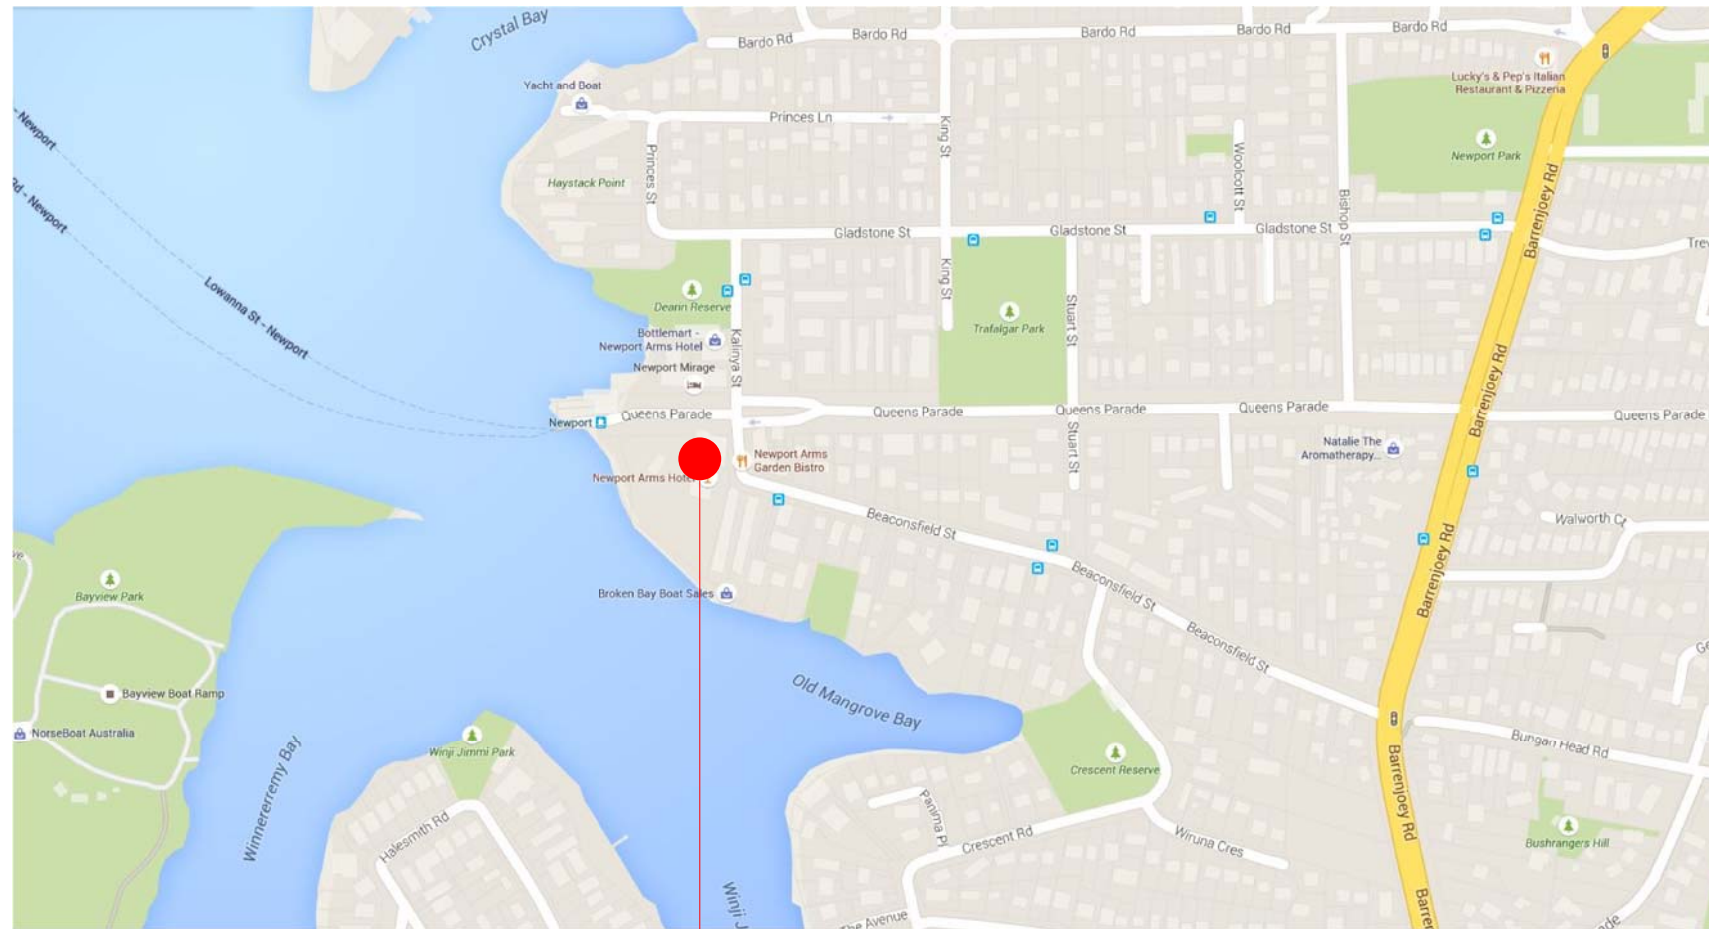


01 LOCATION MAP  
SCALE : NTS

NEWPORT ARMS HOTEL

DATE ISSUE NO. ISSUE + REVISIONS

AKIN CREATIVE  
#4 / 1 MARY PLACE  
SURRY HILLS  
NSW, Australia, 2010  
T: + 61 2 9043 3166  
F: + 61 2 85691739  
E: INFO@AKINCREATIVE.COM

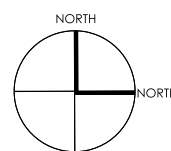

CLIENT  
MERIVALE

PROJECT  
NEWPORT ARMS HOTEL  
2 KALINYA STREET  
NEWPORT NSW 2106


DRAWING  
DRAWING REGISTER

CHECK ALL DIMENSIONS ON SITE PRIOR TO THE COMMENCEMENT OF WORK  
USE FIGURED DIMENSIONS ONLY DO NOT SCALE  
COMPLY WITH RELEVANT AUTHORITIES REQUIREMENTS  
COMPLY WITH BUILDING CODE OF AUSTRALIA  
COMPLY WITH ALL RELEVANT AUSTRALIAN STANDARDS  
COPYRIGHT IN ALL DOCUMENTS AND DRAWINGS PREPARED BY AKIN CREATIVE

PROJECT NO. 0359	DRAWN ED
SCALE@A3 NTS	CHECKED KH
DWG NO. DA A00	ISSUE A

DIMENSION LEGEND  
OVERALL

LEGEND  
PROPOSED AREA

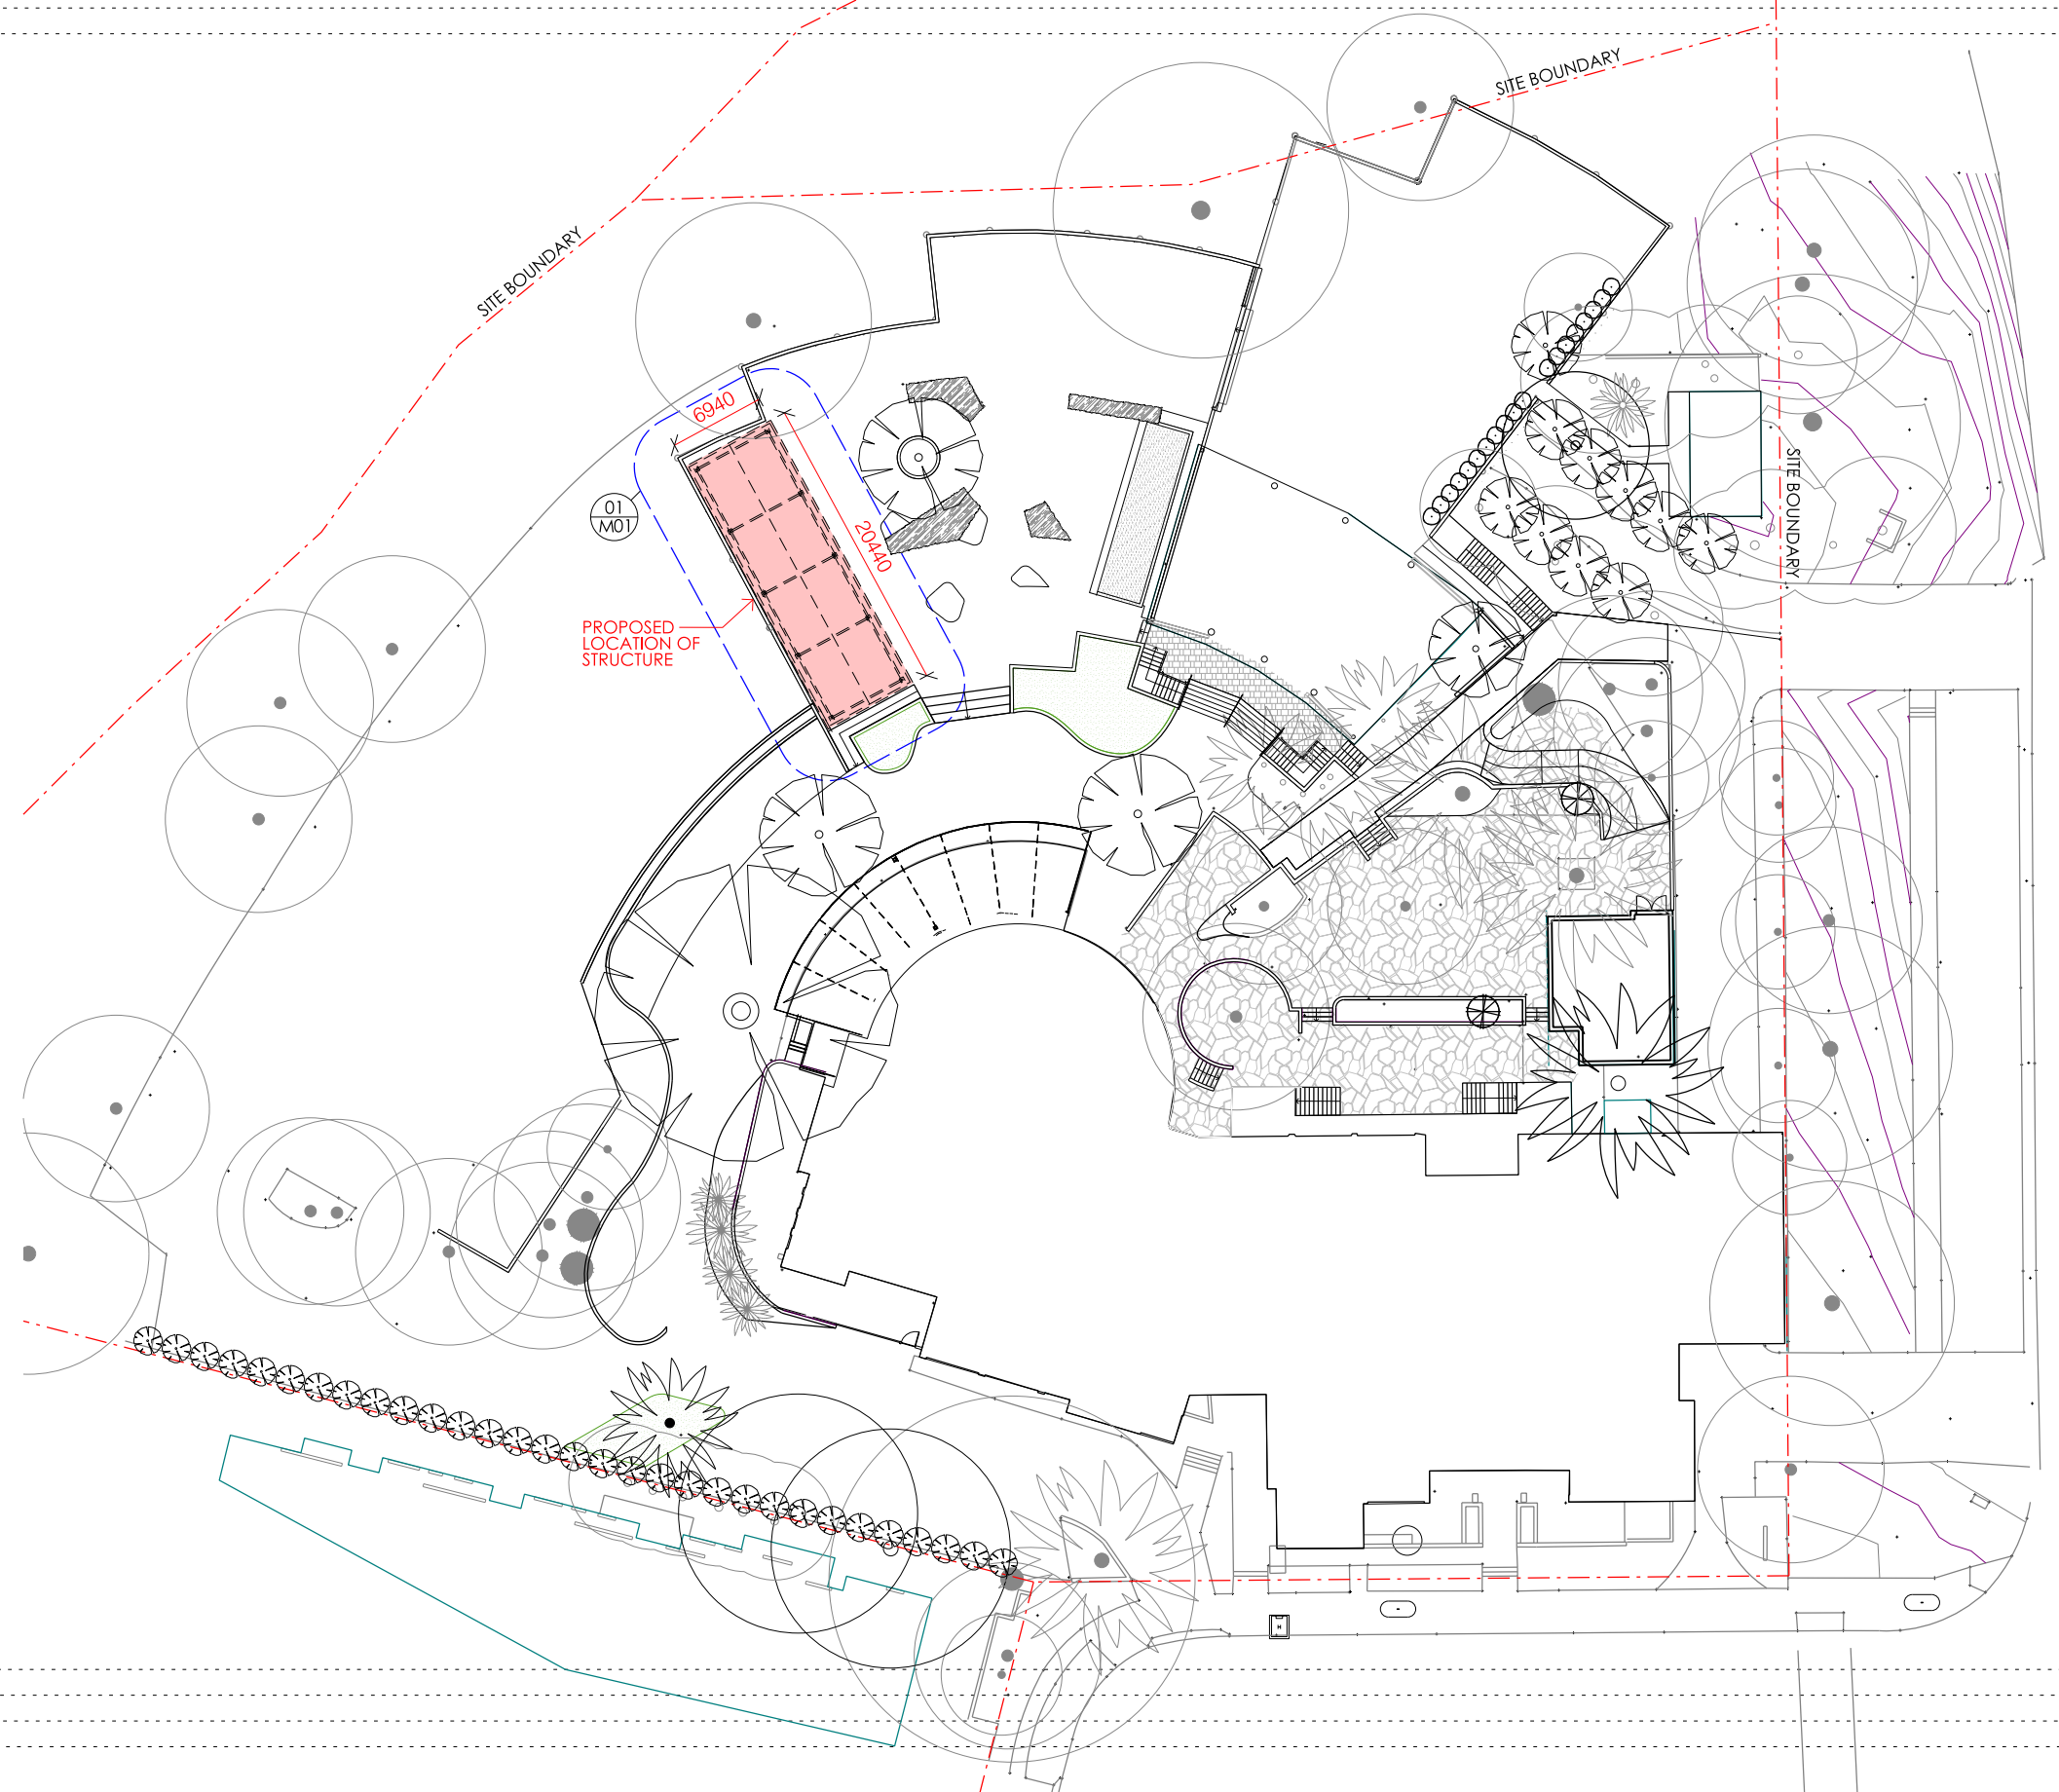


DATE 22.01.16  
ISSUE NO. A  
ISSUE + REVISIONS FOR DEVELOPMENT APPLICATION

- CONCEPT
- DESIGN DEVELOPMENT
- TENDER
- CONSTRUCTION

**CONTRACTOR TO REFER TO THE GENERAL NOTES IN THE SPECIFICATIONS DOCUMENT PRIOR TO THE COMMENCEMENT OF WORKS.**

**AKIN CREATIVE**  
#4 / 1 MARY PLACE  
SURRY HILLS  
NSW, Australia, 2010  
T: + 61 2 9043 3166  
F: + 61 2 85691739  
E: INFO@AKINCREATIVE.COM

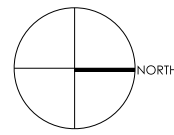

CLIENT  
MERIVALE


PROJECT  
NEWPORT ARMS HOTEL  
2 KALINYA STREET  
NEWPORT NSW 2106

DRAWING  
PROPOSED SITE PLAN

CHECK ALL DIMENSIONS ON SITE PRIOR TO THE COMMENCEMENT OF WORK  
USE FIGURED DIMENSIONS ONLY DO NOT SCALE  
COMPLY WITH RELEVANT AUTHORITIES REQUIREMENTS  
COMPLY WITH BUILDING CODE OF AUSTRALIA  
COMPLY WITH ALL RELEVANT AUSTRALIAN STANDARDS  
COPYRIGHT IN ALL DOCUMENTS AND DRAWINGS PREPARED BY AKIN CREATIVE


PROJECT NO. 0359  
SCALE@A3 1 : 500  
DWG NO. DA D01  
DRAWN ED  
CHECKED KH  
ISSUE A

**DIMENSION LEGEND**  
OVERALL

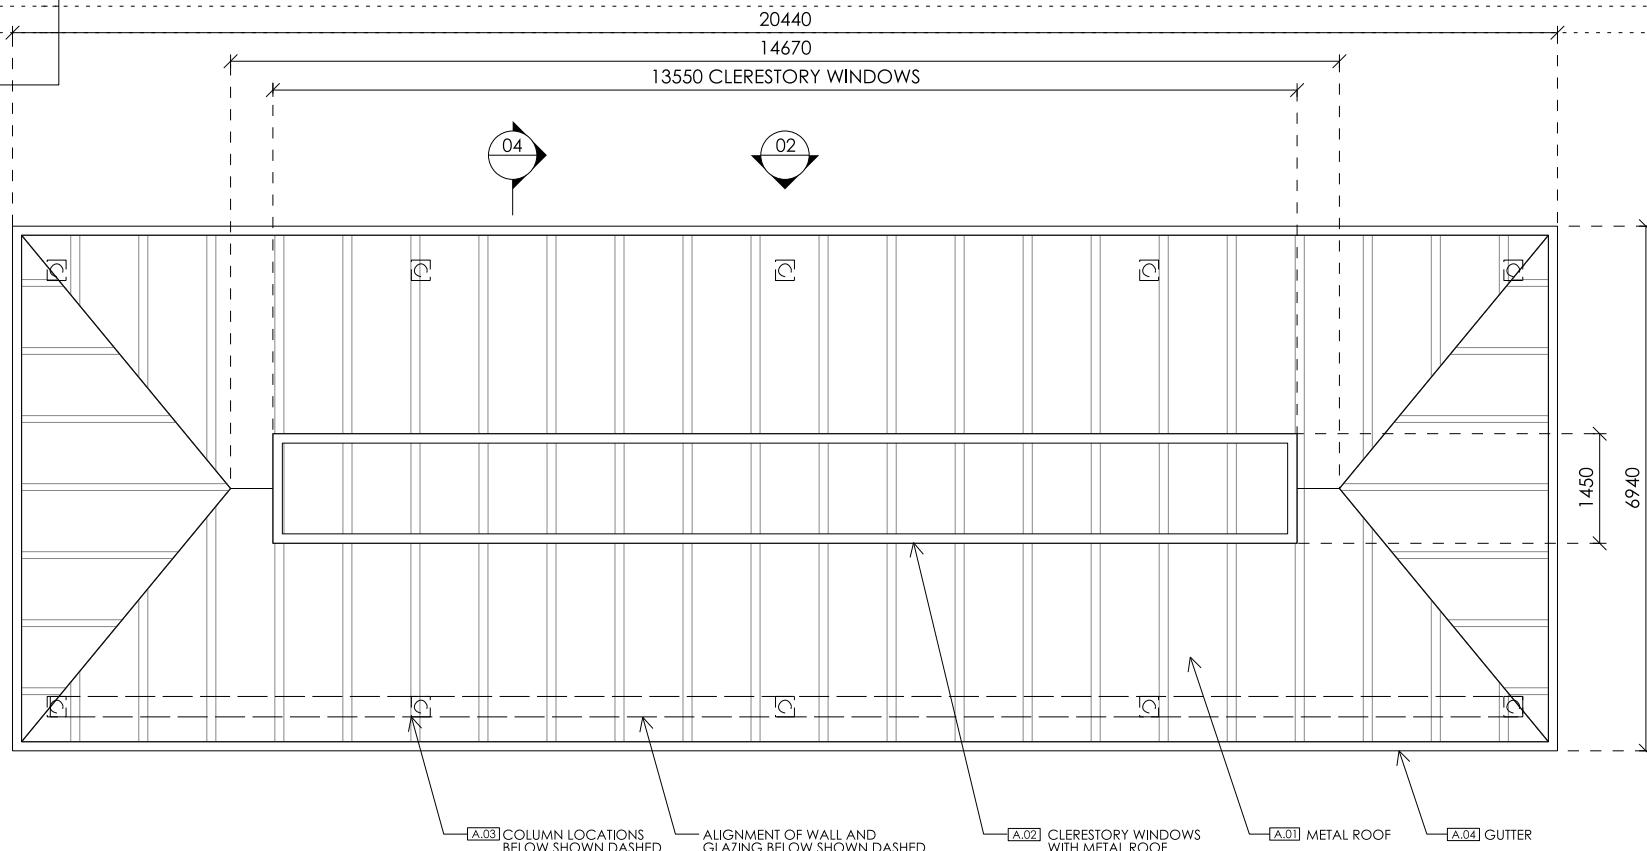

01 PLAN  
SCALE 1:100

SCHEDULE OF FINISHES	
[A.01]	ROOF - ZINC (NATURAL FINISH)
[A.02]	GLAZING - CLEAR
[A.03]	STEEL STRUCTURE AND FRAMING - PAINTED (DULUX COLOUR "ACCORD" PG1A2 OR SIMILAR)
[A.04]	GUTTER - (DULUX COLOUR "ACCORD" PG1A2 OR SIMILAR)
[A.05]	FASCIA - PAINTED (DULUX COLOUR "ACCORD" PG1A2 OR SIMILAR)

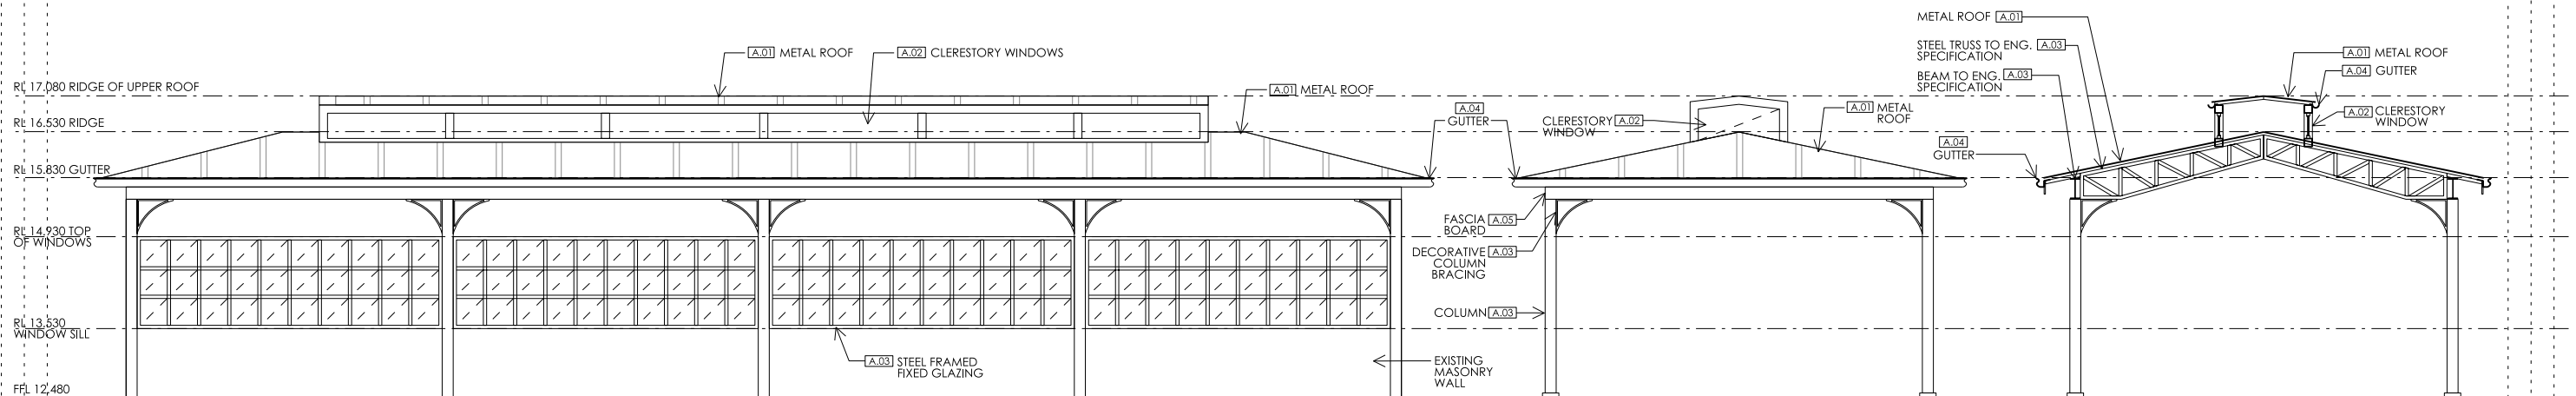


02 SOUTH EAST ELEVATION  
SCALE 1:100

03 SOUTH WEST ELEVATION  
SCALE 1:100

04 CROSS SECTION  
SCALE 1:100

DATE 22.01.16  
ISSUE NO. A  
ISSUE + REVISIONS FOR DEVELOPMENT APPLICATION

**AKIN CREATIVE**  
#4 / 1 MARY PLACE  
SURRY HILLS  
NSW, Australia, 2010  
T: +61 2 9043 3166  
F: +61 2 85691739  
E: INFO@AKINCREATIVE.COM

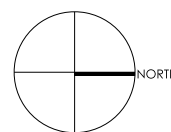

CLIENT  
MERIVALE

PROJECT  
NEWPORT ARMS HOTEL  
2 KALINYA STREET  
NEWPORT NSW 2106

DRAWING  
STRUCTURE - DETAIL SHEET AND SCHEDULE OF FINISHES

CHECK ALL DIMENSIONS ON SITE PRIOR TO THE COMMENCEMENT OF WORK  
USE FIGURED DIMENSIONS ONLY DO NOT SCALE  
COMPLY WITH RELEVANT AUTHORITIES REQUIREMENTS  
COMPLY WITH BUILDING CODE OF AUSTRALIA  
COMPLY WITH ALL RELEVANT AUSTRALIAN STANDARDS  
COPYRIGHT IN ALL DOCUMENTS AND DRAWINGS PREPARED BY AKIN CREATIVE

PROJECT NO. 0359	DRAWN ED
SCALE@A3 1:100	CHECKED KH
DWG NO. DA M01	ISSUE A