

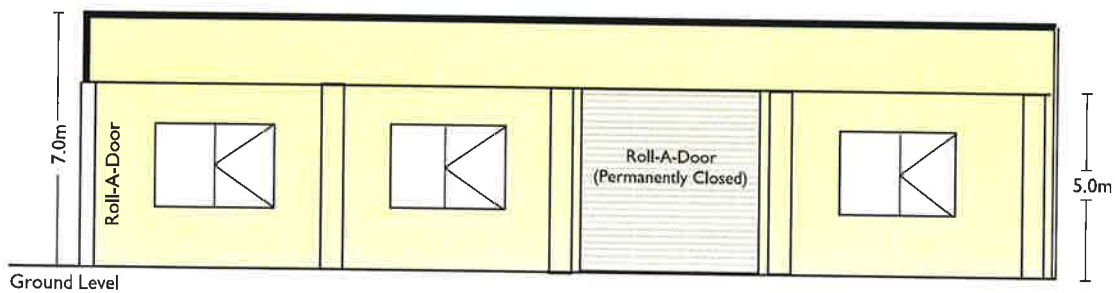
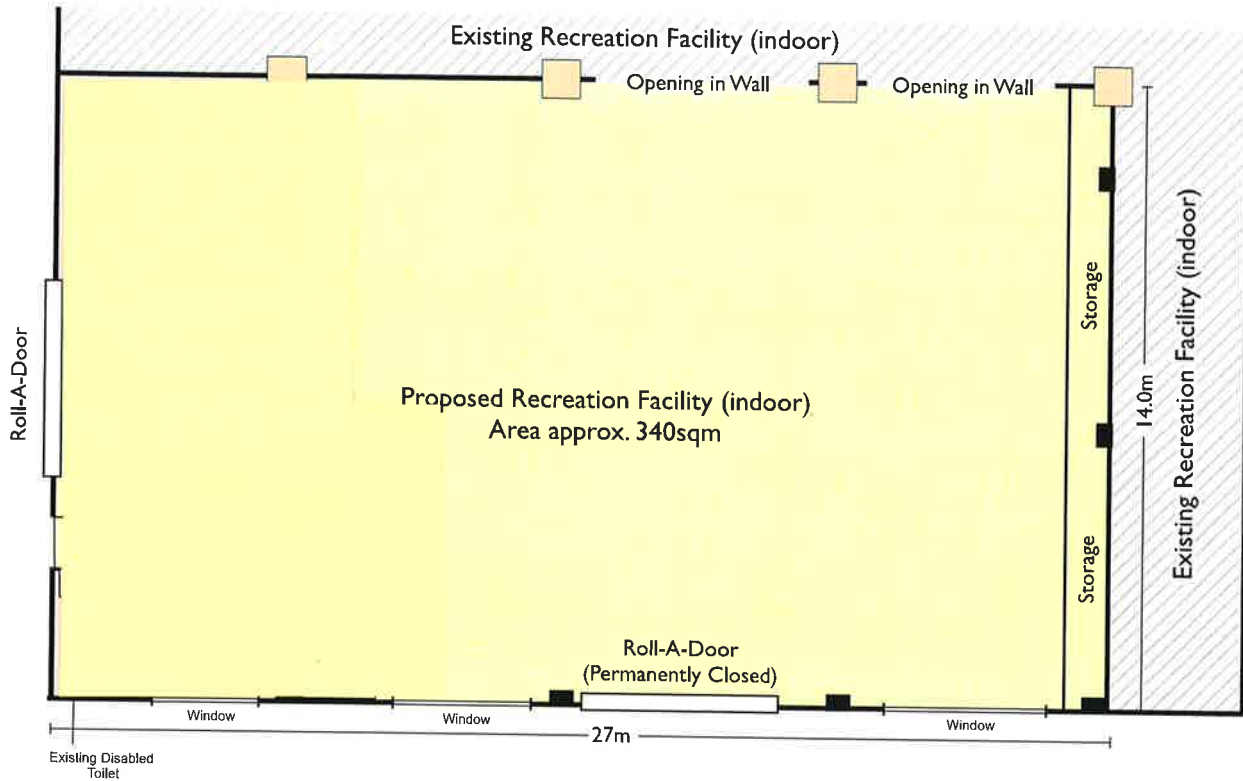


# LOCALITY MAP

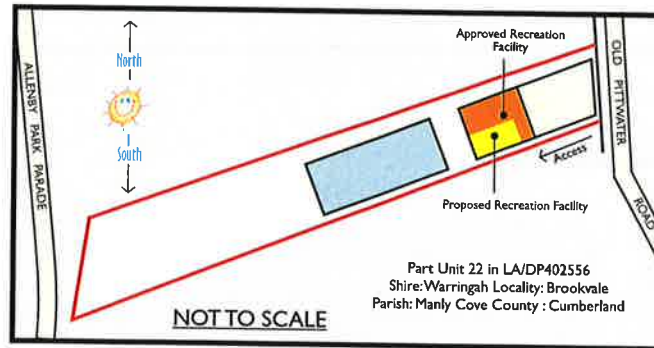

South Elevation

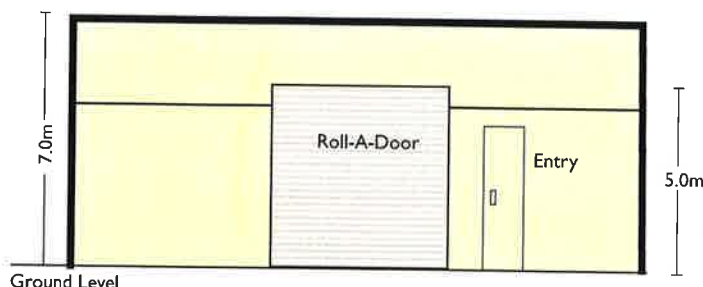

West Section

Note: Deposited Plan was unavailable, measurement by hand and are approximate only

## PROPOSED RECREATION FACILITY (INDOOR) ELEVATIONS & PLAN

MRS. N. HOLMES  
2/130 OLD PITTSWATER ROAD BROOKVALE 2100

SHEET : 2

SCALE : 1 : 100 and 1 : 200

DATE: 20.08.2018

Drawn by: R.A. Carey  
1 Jenna Close Allambie NSW 2100 - Mobile 0425293061