




northern
beaches
council

**THIS PLAN IS TO BE READ IN
CONJUNCTION WITH
THE CONDITIONS OF DEVELOPMENT
CONSENT**

MOD2020/0496

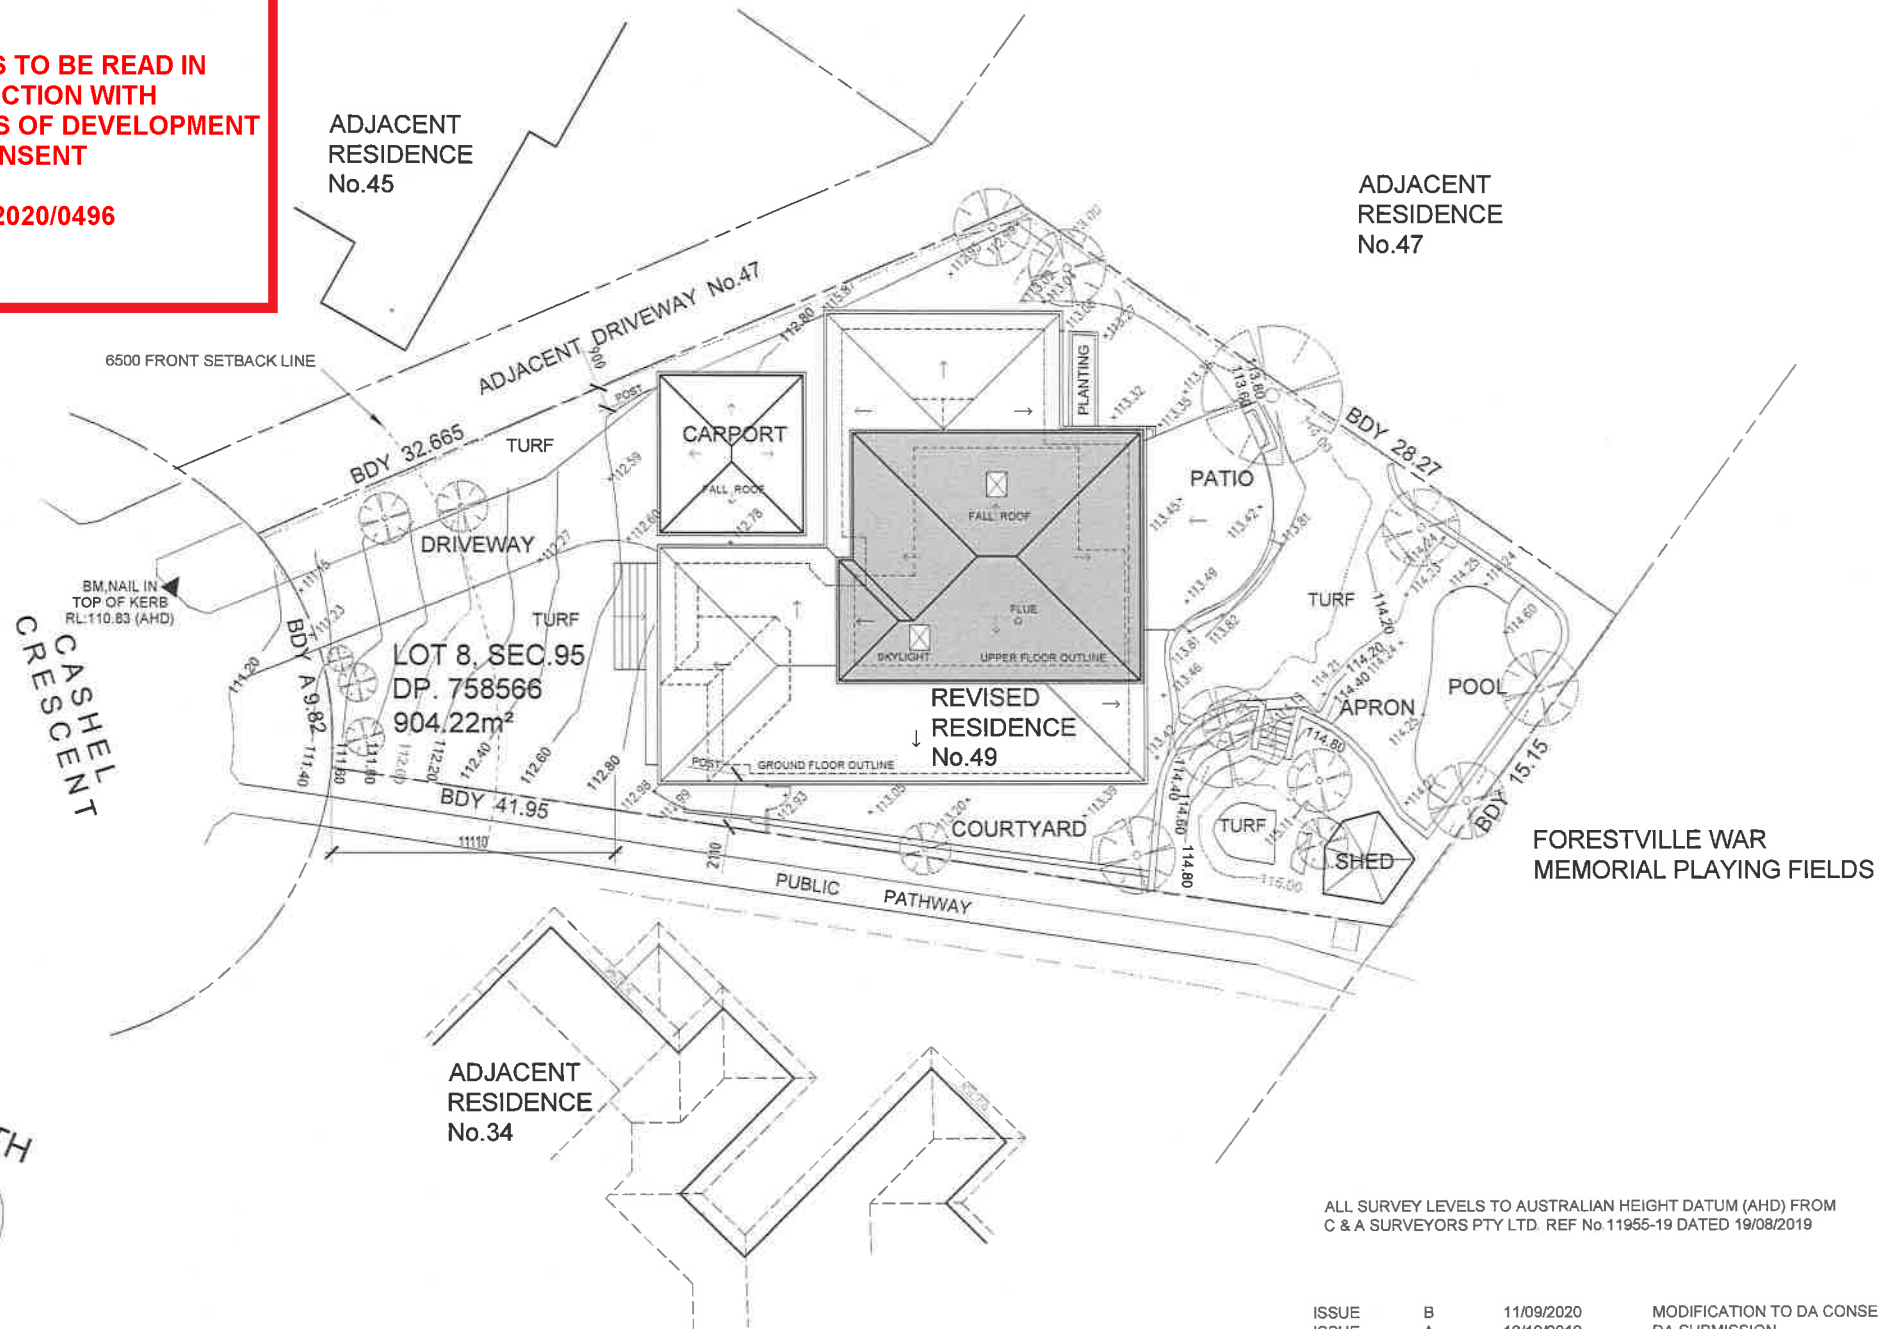

ISSUE B 11/09/2020 MODIFICATION TO DA CONSENT
ISSUE A 12/12/2019 DA SUBMISSION



39 Johnson Street
Freshwater 2096
Tel: 02 9938 5553
ABN 96 093 800 616

**PROPOSED ALTERATIONS & ADDITIONS AT
No 49 CASHEL CRESCENT, KILLARNEY HEIGHTS
FOR JAY & BIANCA KAUFMAN**

TITLE:
DATE: DECEMBER 2019
DRAWING No: 2019-01


SITE PLAN
SCALE: 1:200
ISSUE: B



northern
beaches
council

**THIS PLAN IS TO BE READ IN
CONJUNCTION WITH
THE CONDITIONS OF DEVELOPMENT
CONSENT**

MOD2020/0496

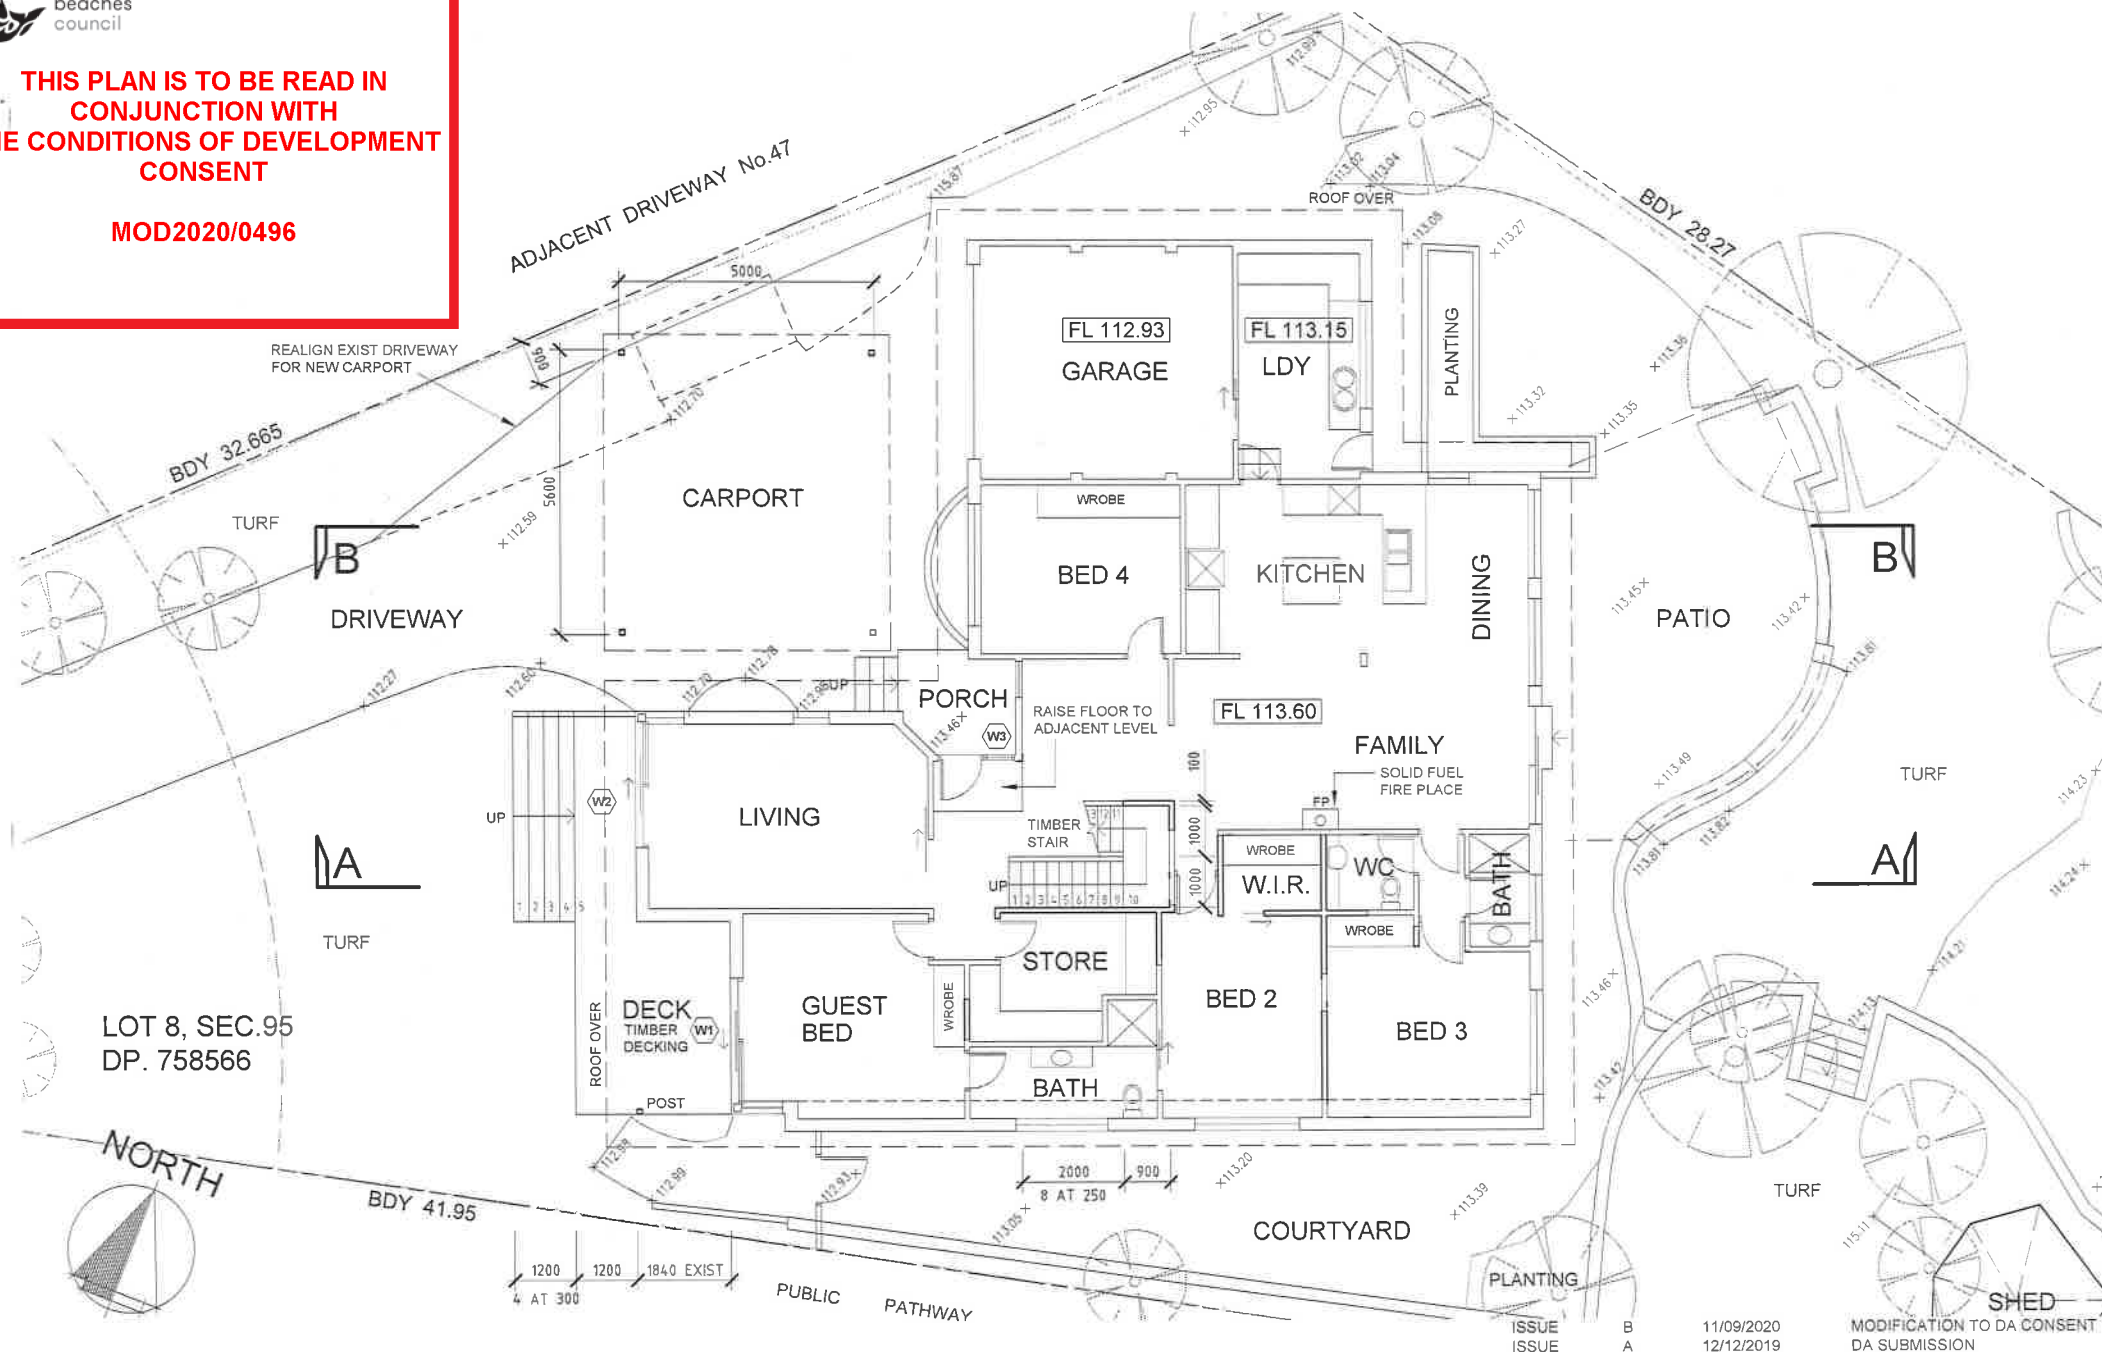

39 Johnson Street
Freshwater 2096
Tel: 02 9938 5553
ABN 96 093 800 616

**PROPOSED ALTERATIONS & ADDITIONS AT
No 49 CASHEL CRESCENT, KILLARNEY HEIGHTS
FOR JAY & BIANCA KAUFMAN**


TITLE: GROUND FLOOR PLAN
DATE: DECEMBER 2019
DRAWING No: 2019-03
SCALE: 1:100
ISSUE: B



northern
beaches
council

**THIS PLAN IS TO BE READ IN
CONJUNCTION WITH
THE CONDITIONS OF DEVELOPMENT
CONSENT**

MOD2020/0496

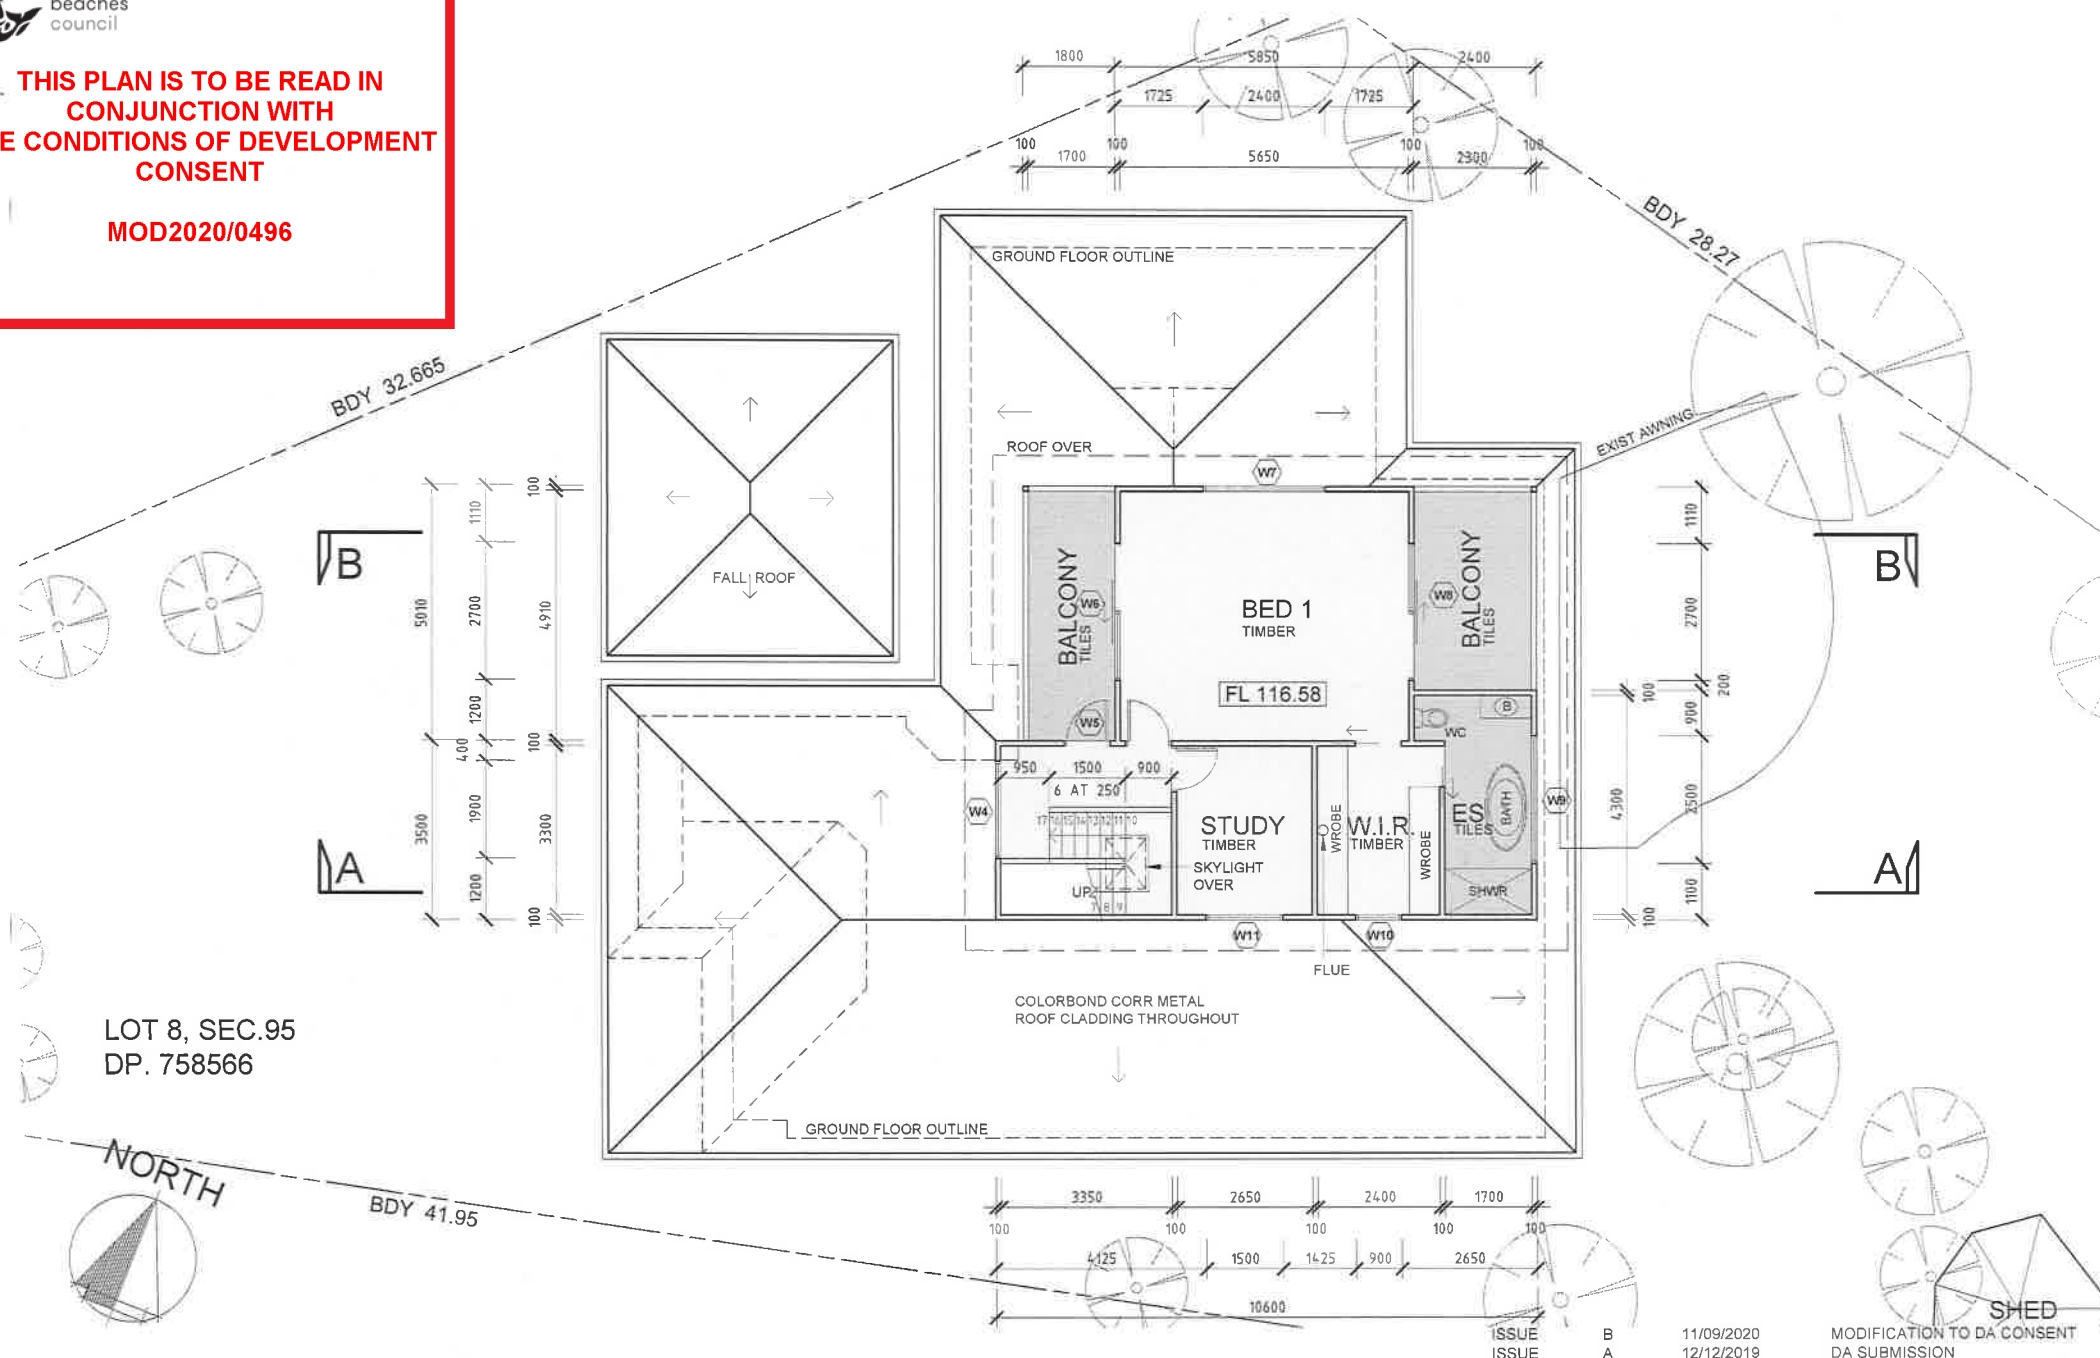




northern
beaches
council

**THIS PLAN IS TO BE READ IN
CONJUNCTION WITH
THE CONDITIONS OF DEVELOPMENT
CONSENT**

MOD2020/0496

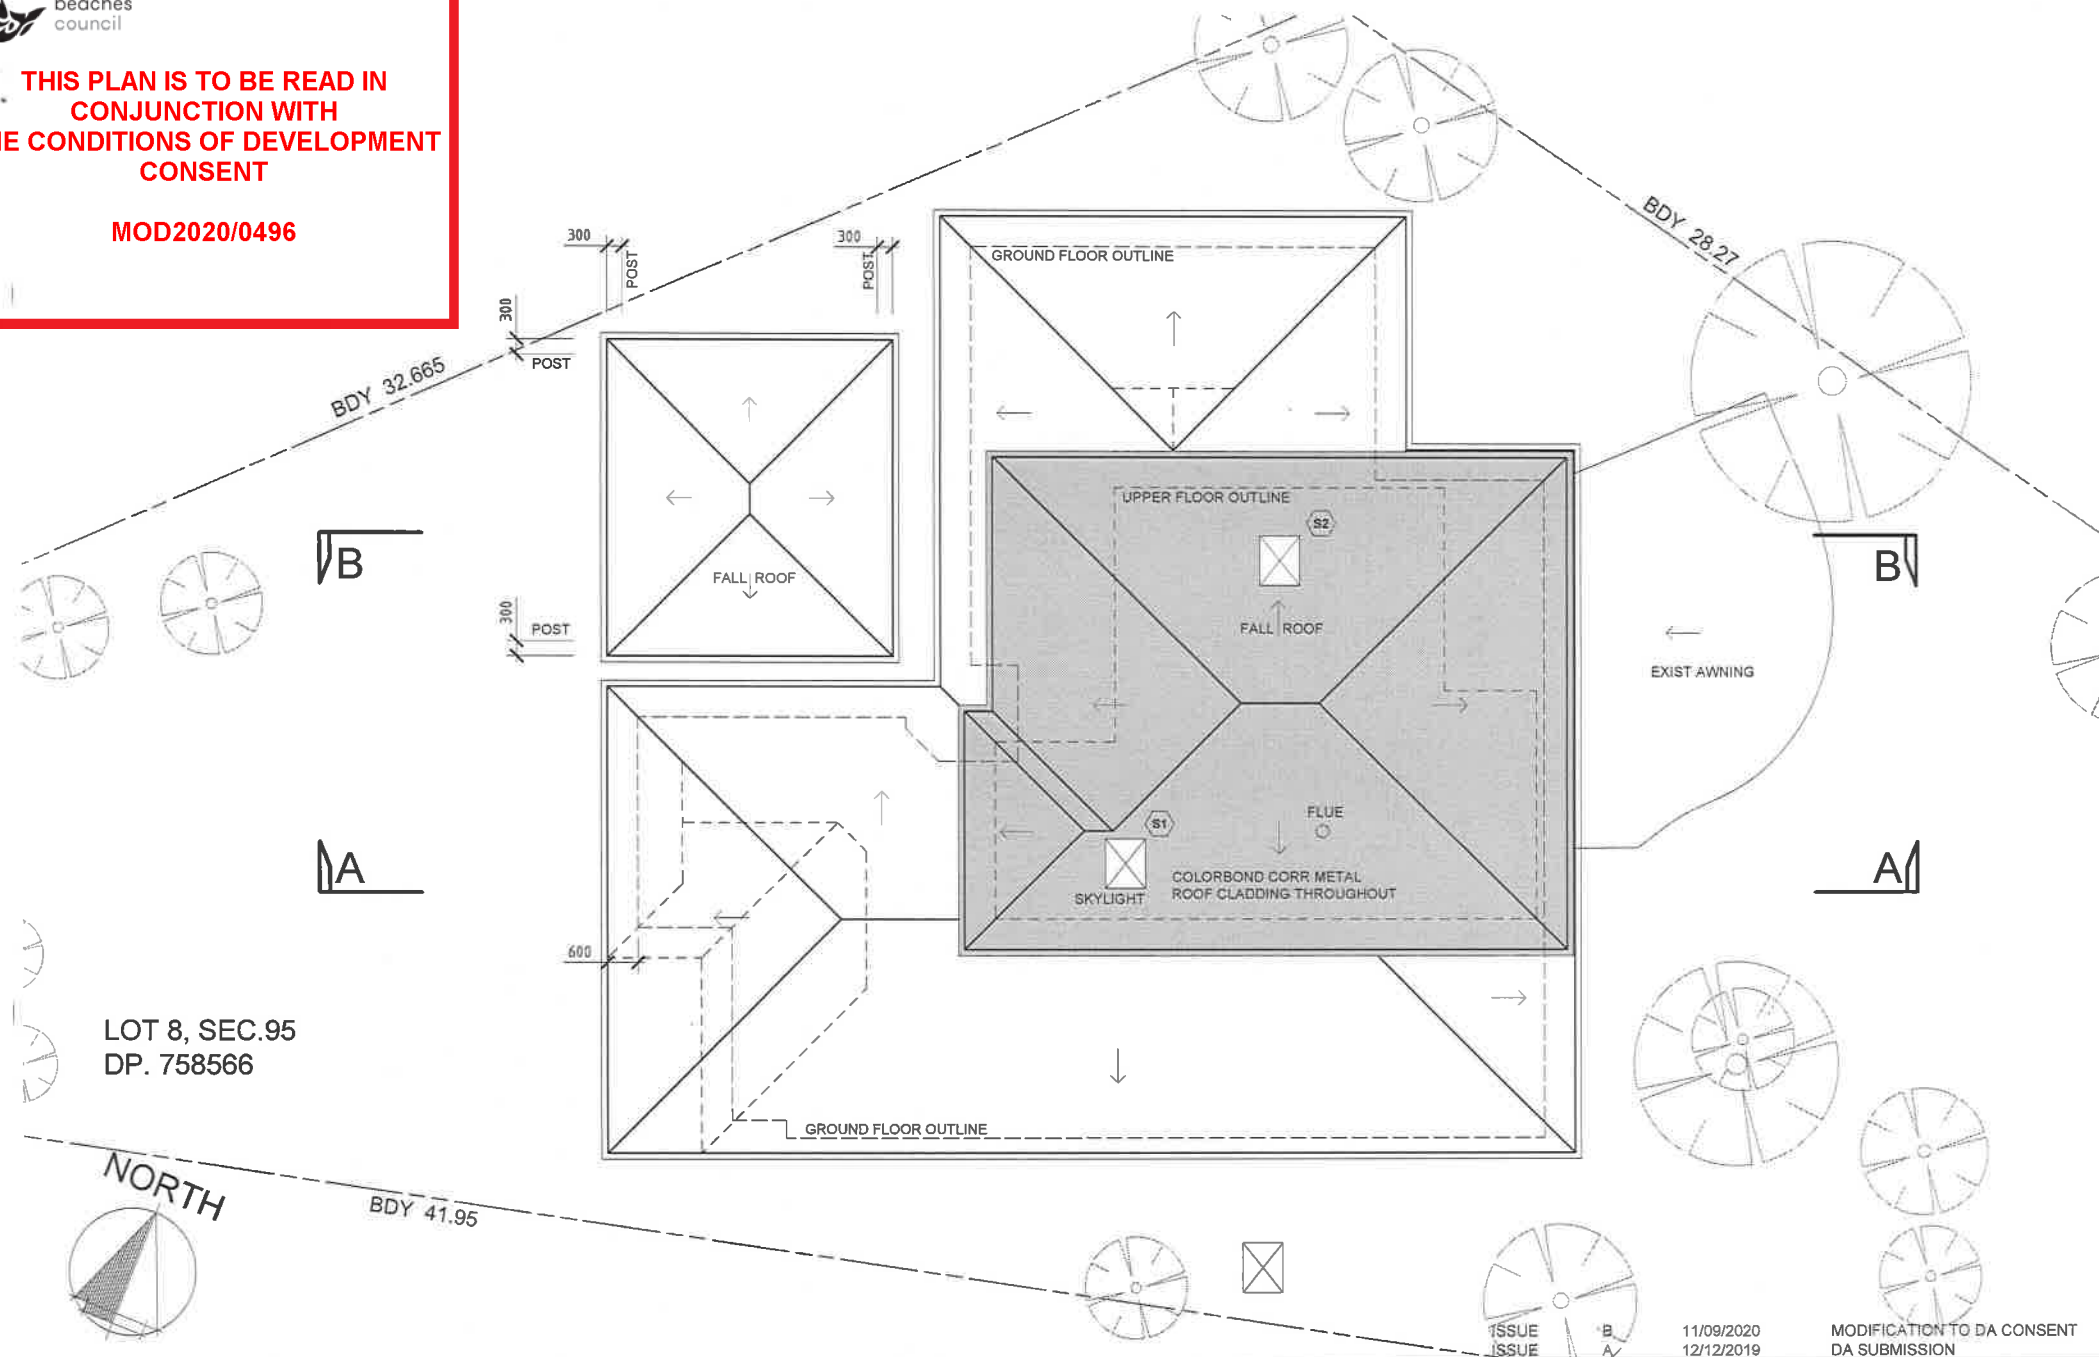

LOT 8, SEC.95
DP. 758566



BDY 41.95



39 Johnson Street
Freshwater 2096
Tel: 02 9938 5553
ABN 96 093 800 616


**PROPOSED ALTERATIONS & ADDITIONS AT
No 49 CASHEL CRESCENT, KILLARNEY HEIGHTS
FOR JAY & BIANCA KAUFMAN**

TITLE:
DATE: DECEMBER 2019
DRAWING No: 2019-05


ROOF PLAN
SCALE: 1:100
ISSUE: B

11/09/2020
12/12/2019

MODIFICATION TO DA CONSENT
DA SUBMISSION

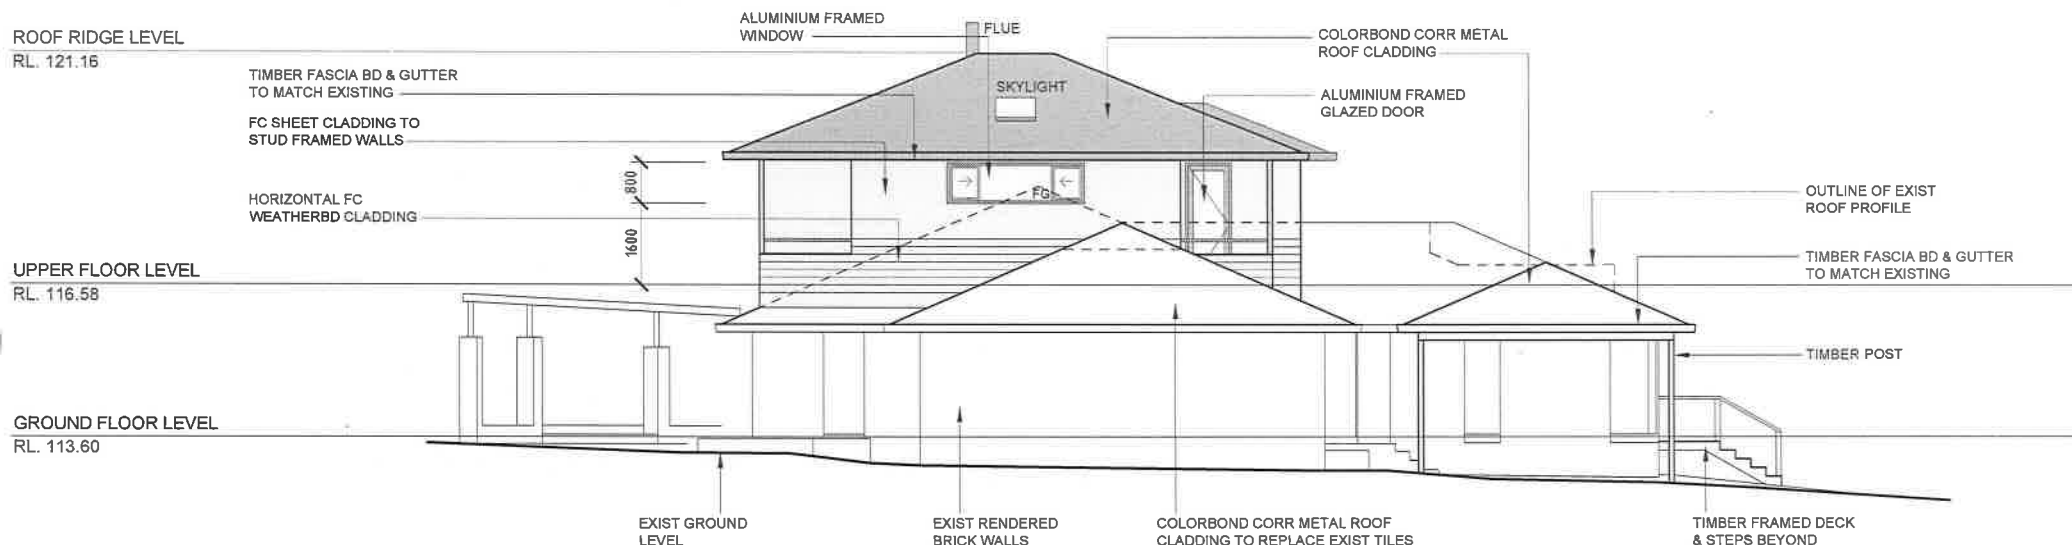


NORTH ELEVATION

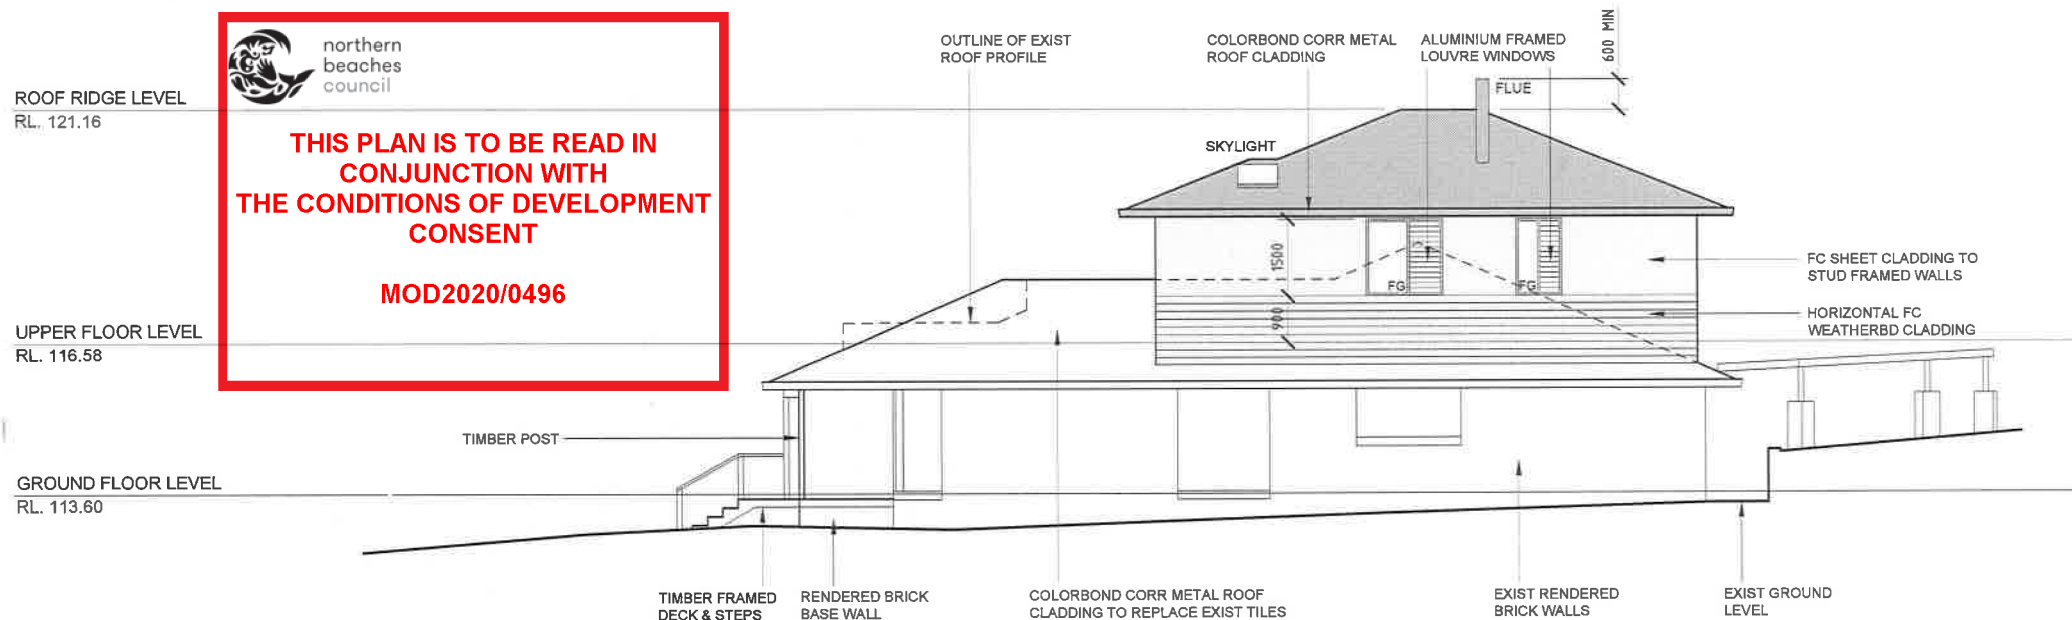


SOUTH ELEVATION

ISSUE	B	11/09/2020	MODIFICATION TO DA CONSENT
ISSUE	A	12/12/2019	DA SUBMISSION

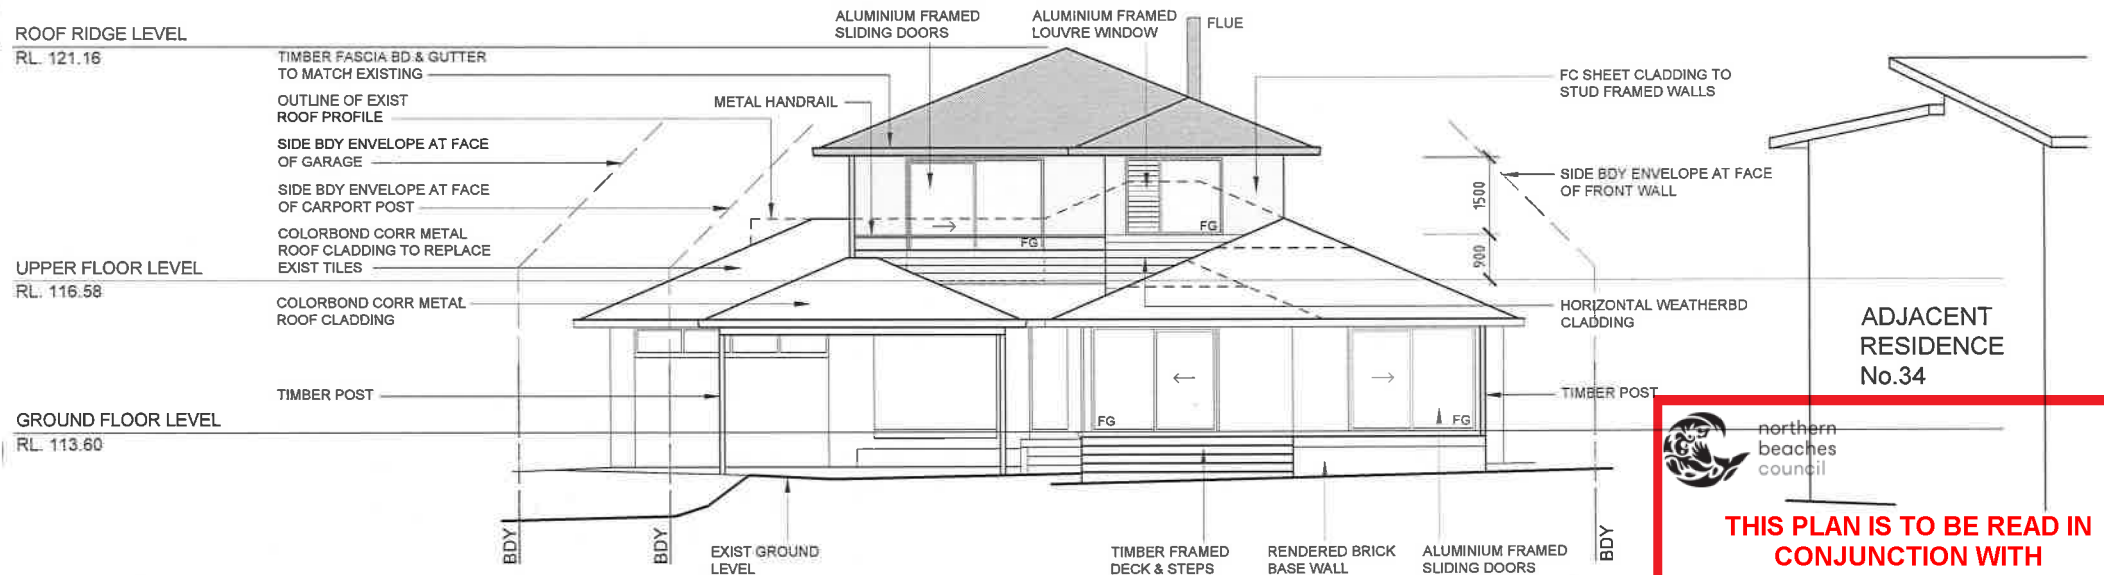

WEST ELEVATION

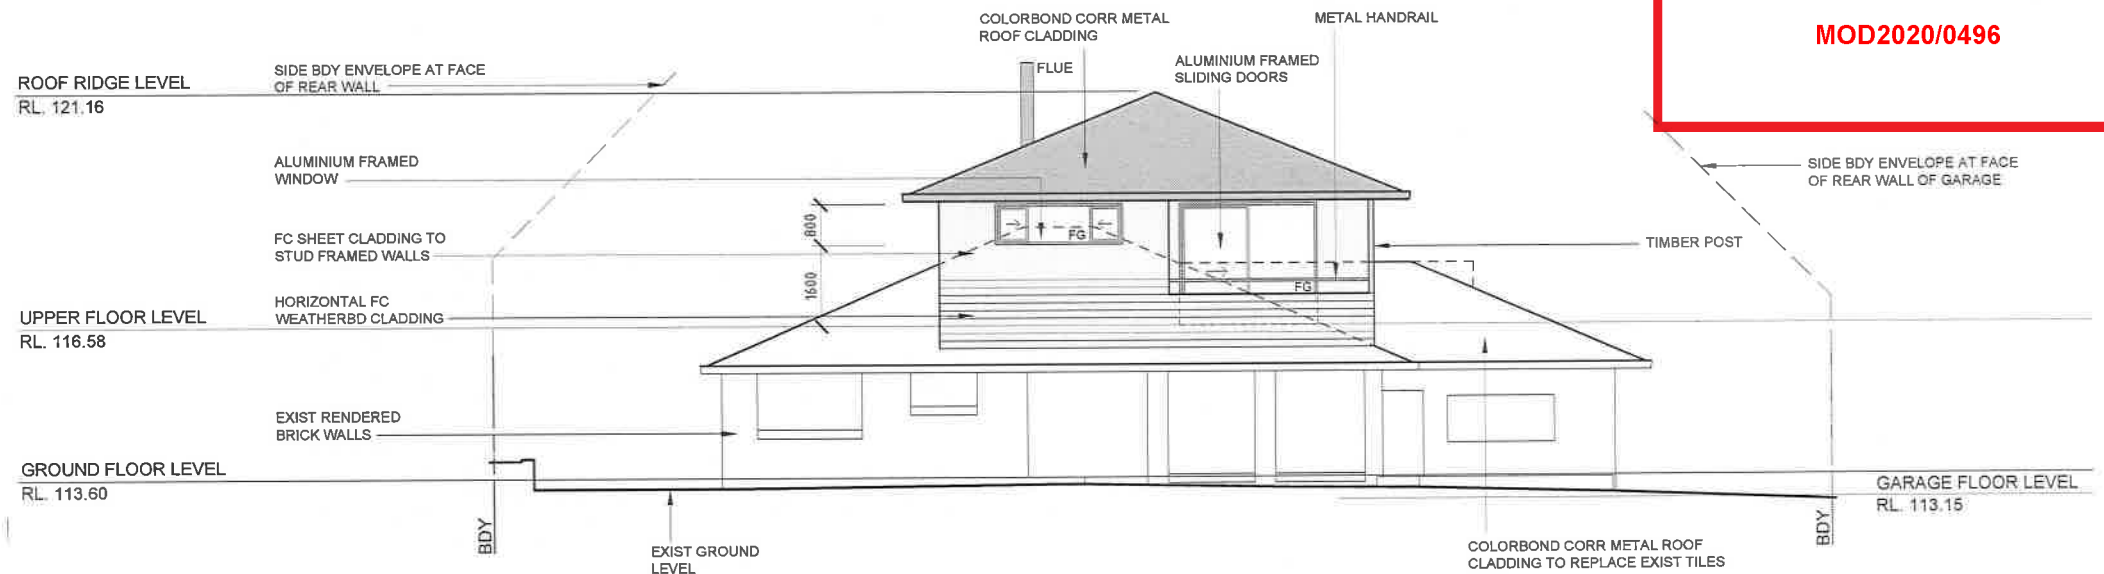

EAST ELEVATION

ISSUE B 11/09/2020 MODIFICATION TO DA CONSENT
ISSUE A 12/12/2019 DA SUBMISSION