


WESTERN ELEVATION 1:100

SOUTHERN ELEVATION 1:100

NORTHERN ELEVATION 1:100

EASTERN ELEVATION 1:100

EXISTING

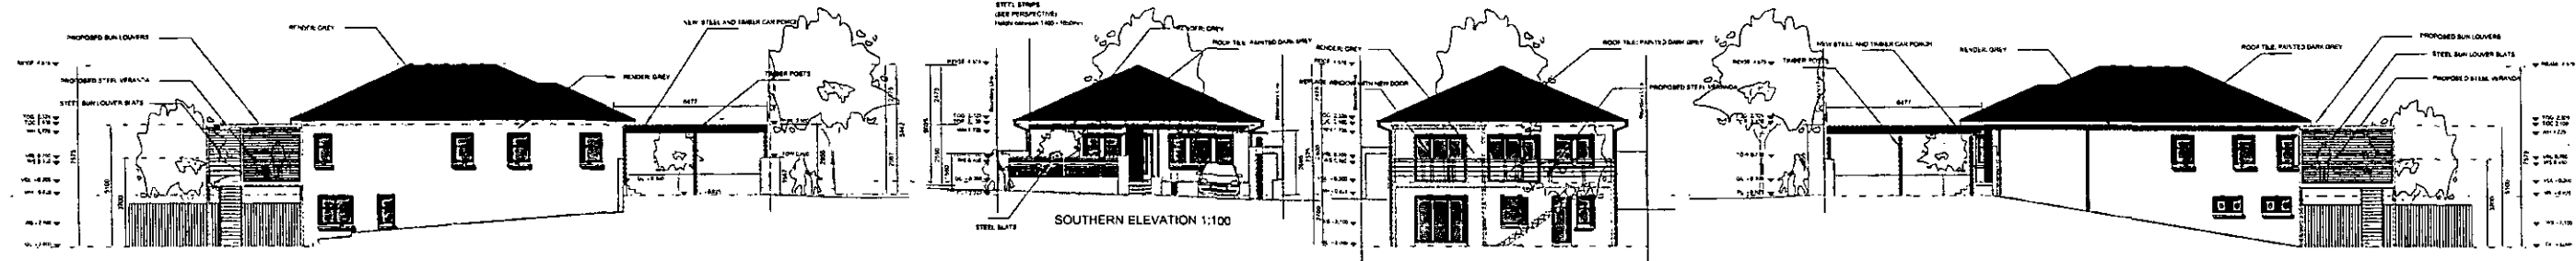


WESTERN ELEVATION 1:100

SOUTHERN ELEVATION 1:100


NORTHERN ELEVATION 1:100

EASTERN ELEVATION 1:100


PROPOSED

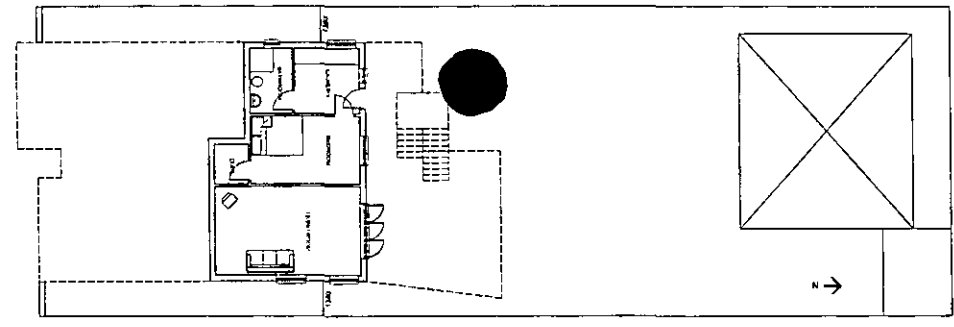


EXISTING BASEMENT PLAN 1:100

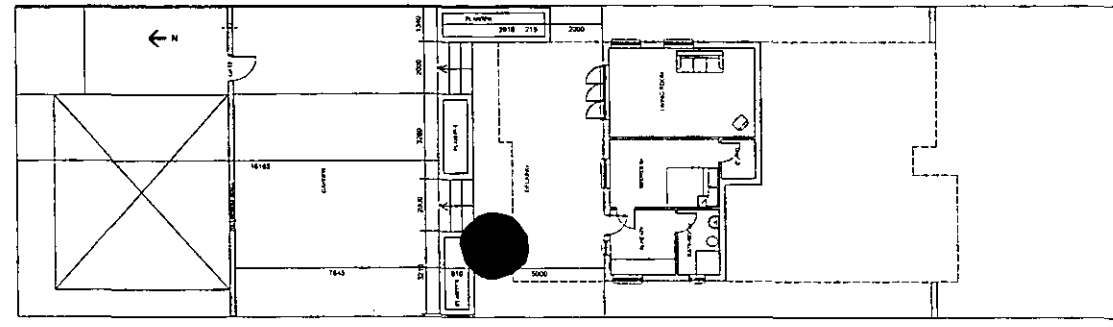


PROPOSED BASEMENT PLAN 1:100

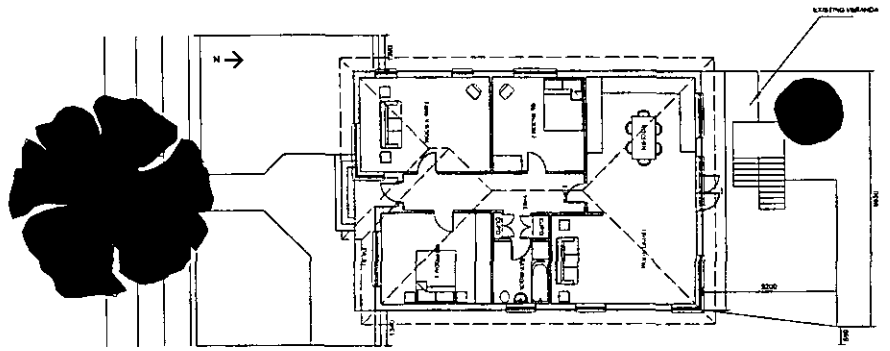


EXISTING GROUND PLAN 1:100

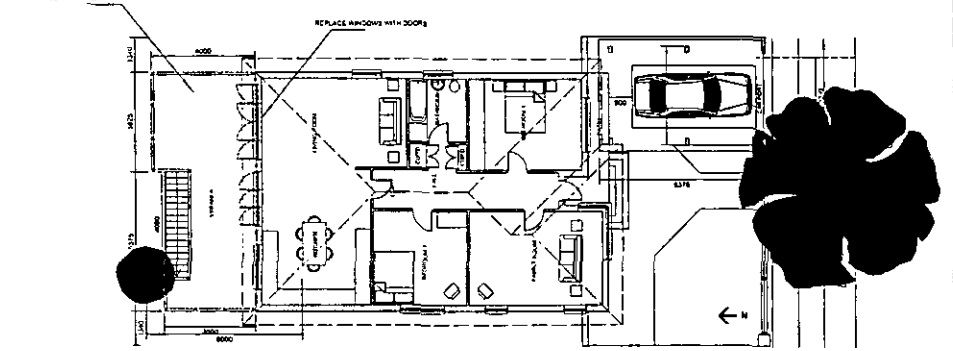

PROPOSED GROUND PLAN 1:100

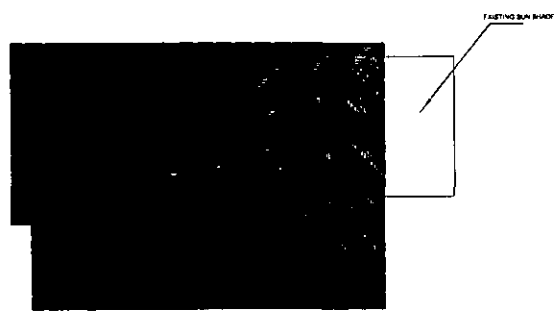

EXISTING ROOF PLAN 1:100

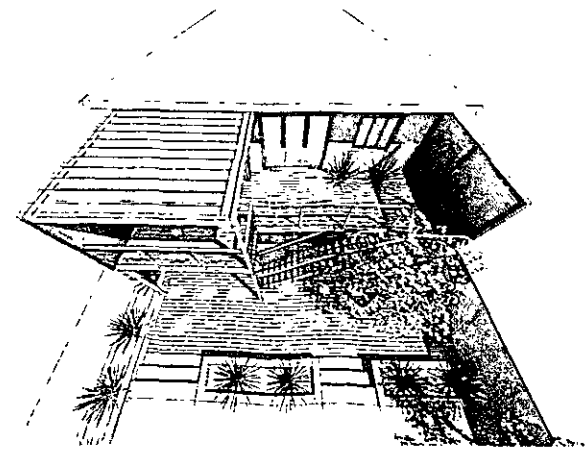

PERSPECTIVE OF SOUTHERN ELEVATION



PROPOSED ROOF PLAN 1:100

LEVEL KEY

- TOG - TOP OF GUTTER LEVEL
- TOC - TOP OF CANOPY LEVEL
- TOP - TOP OF CARPORCH
- TOW - TOP OF WALL
- WH - WINDOW HEAD LEVEL
- WS - WINDOW SILL LEVEL
- VRL - VERANDAH HANDRAIL LEVEL
- VDL - VERANDAH DECK LEVEL
- GL - GROUND LEVEL
- PL - PATH LEVEL

WARRINGAH COUNCIL
THIS PLAN TO BE READ
IN CONJUNCTION WITH
CONSENT NUMBER 2009/608

Client Matthew Power	Job Title Proposed Development	Scale on AS 1:100
At 99 WYNDORA AVENUE FRESHWATER	Drawing Status Approval	Sheet No. WA2009
At - 01 03 2008 - FOR PLANNING APPROVAL	Existing & Proposed Sections, Elevations, & Perspectives	Sheet No. A01A
Drawn Date By Chk Appr		01