
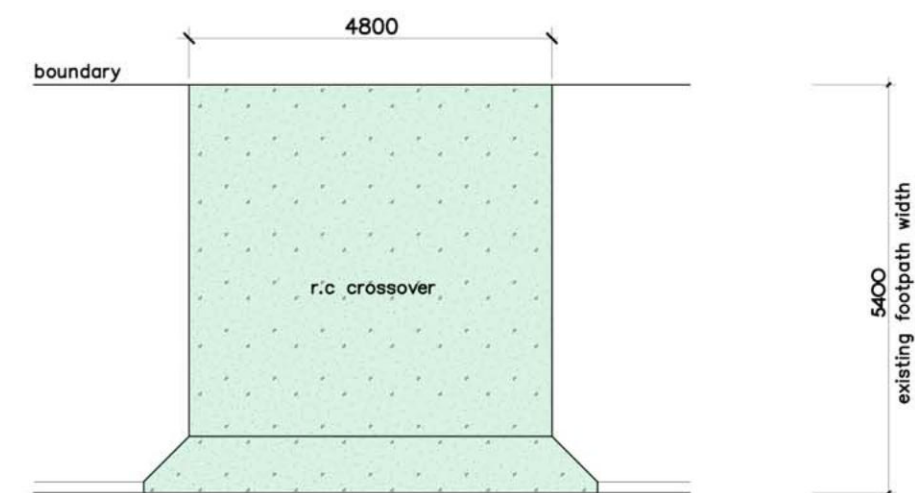


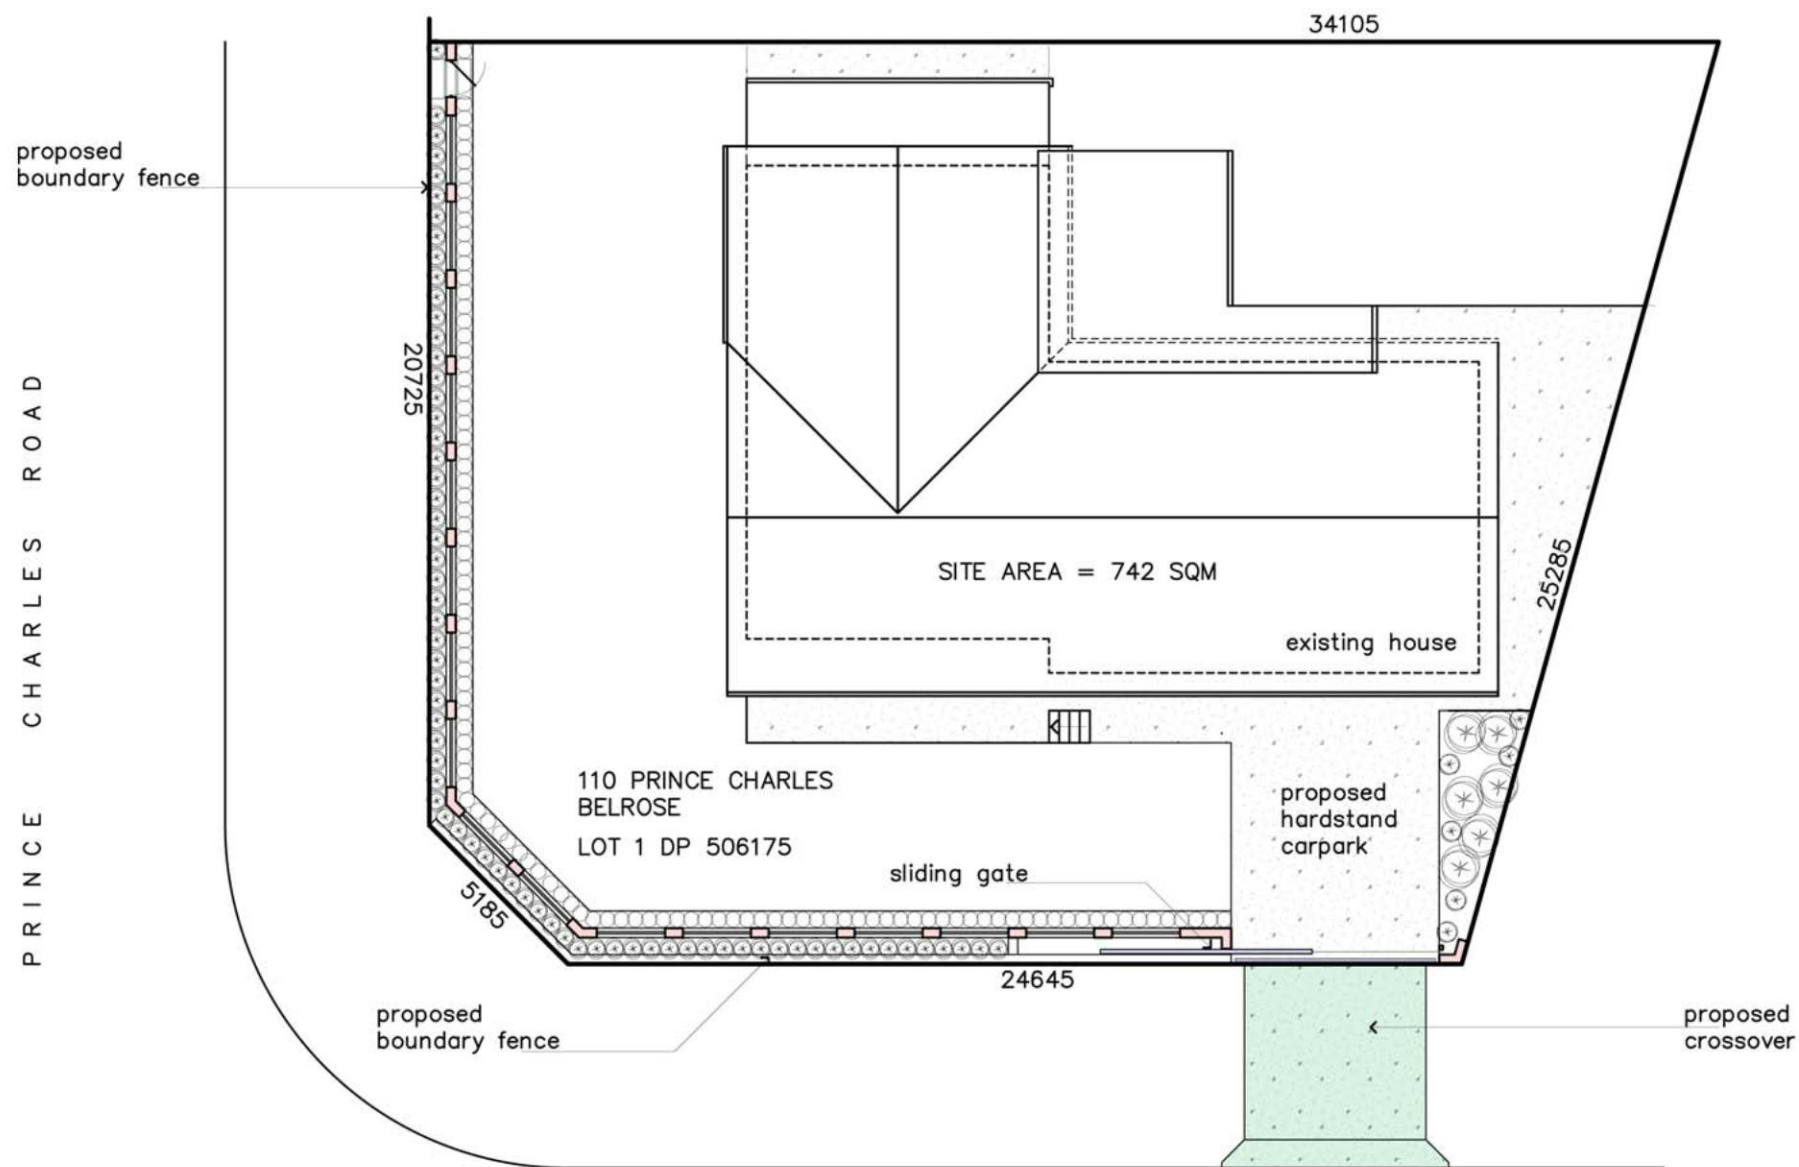

driveway detail

scale : 1:100


THE ESPLANADE
site plan scale : 1:200

Open Space Calculation

Site area = 742 sqm
Landscaped area = 380 sqm or 51%
non Landscaped area = 362 sqm or 49%

General notes :

Connect all services to existing
Refer survey by Geoff Swalwell surveyors



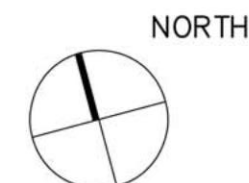


September 2018 - scale: 1:200 - job No. 812 - dwg No. DA01 - V1.2


THIS PLAN TO BE READ IN
CONJUNCTION WITH

DA2018/1436

NORTHERN BEACHES COUNCIL

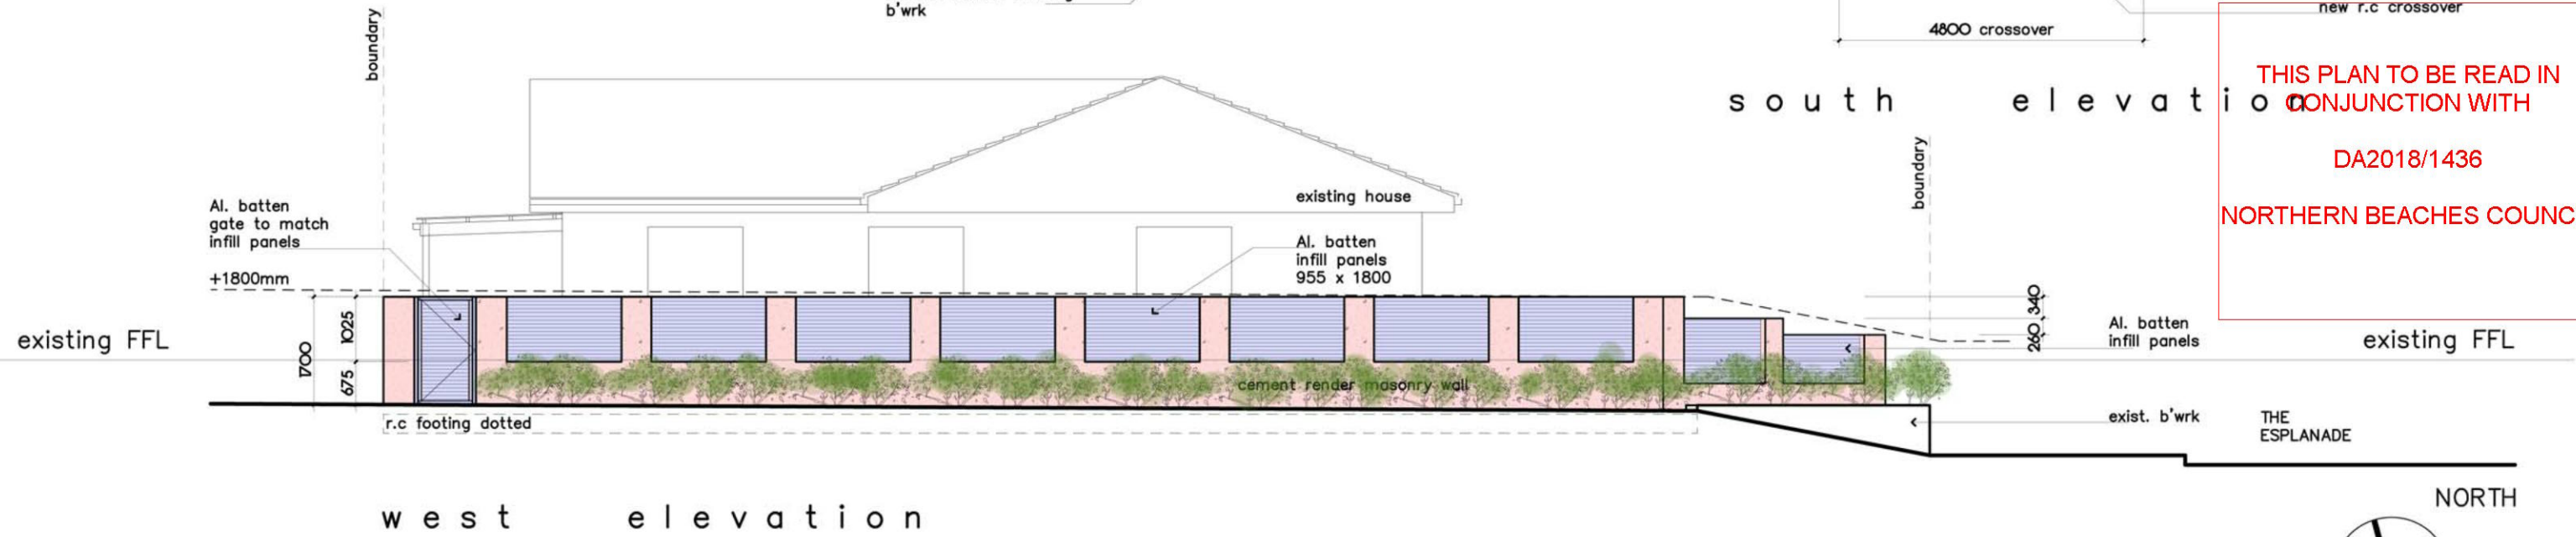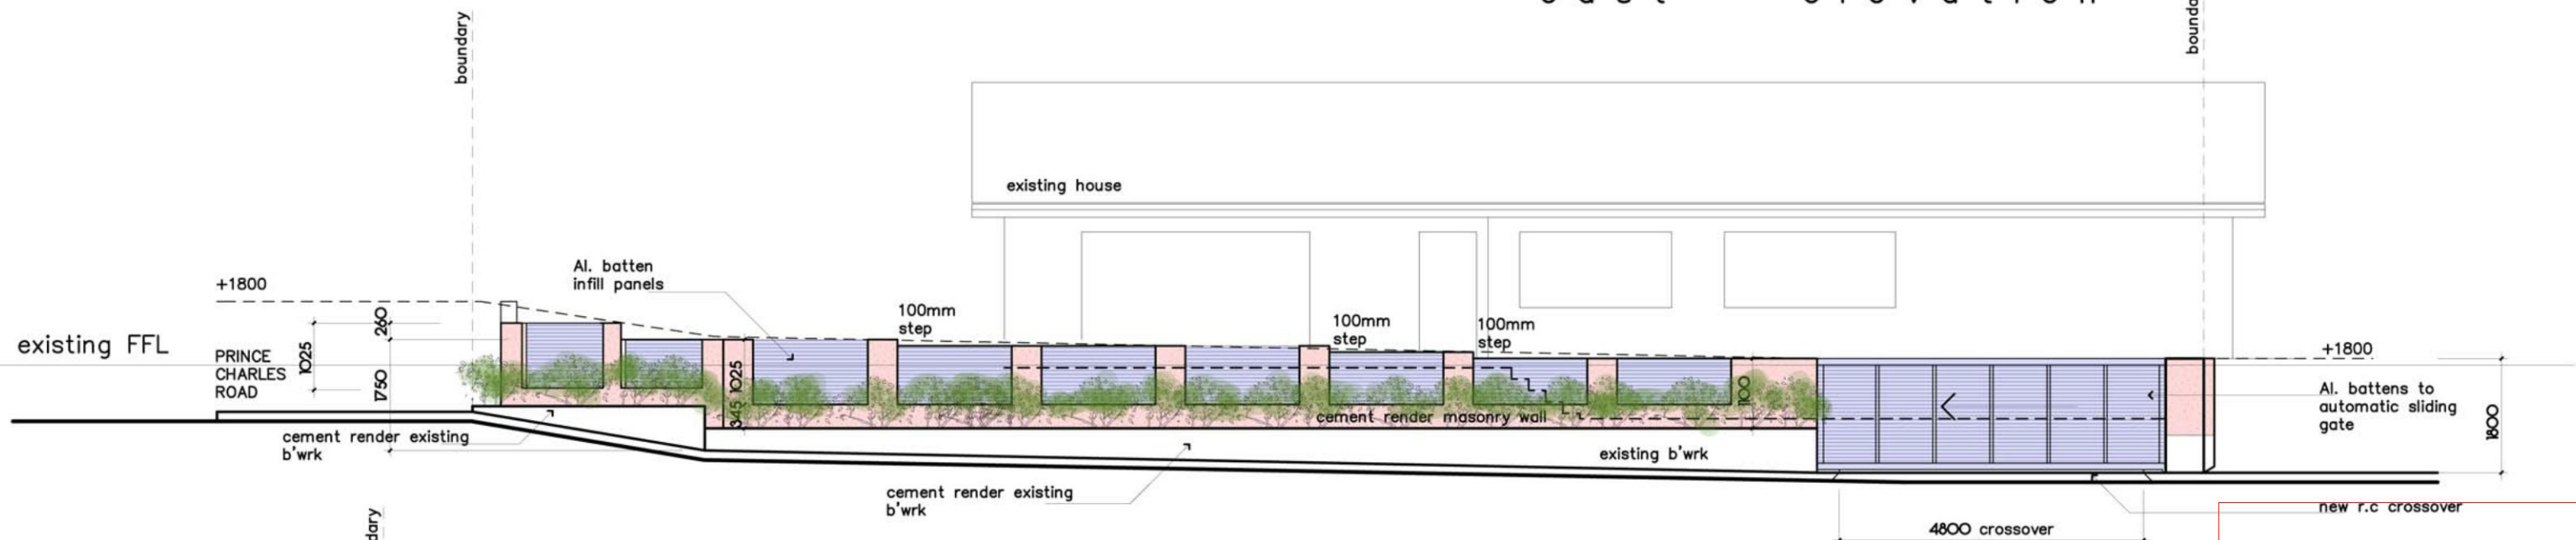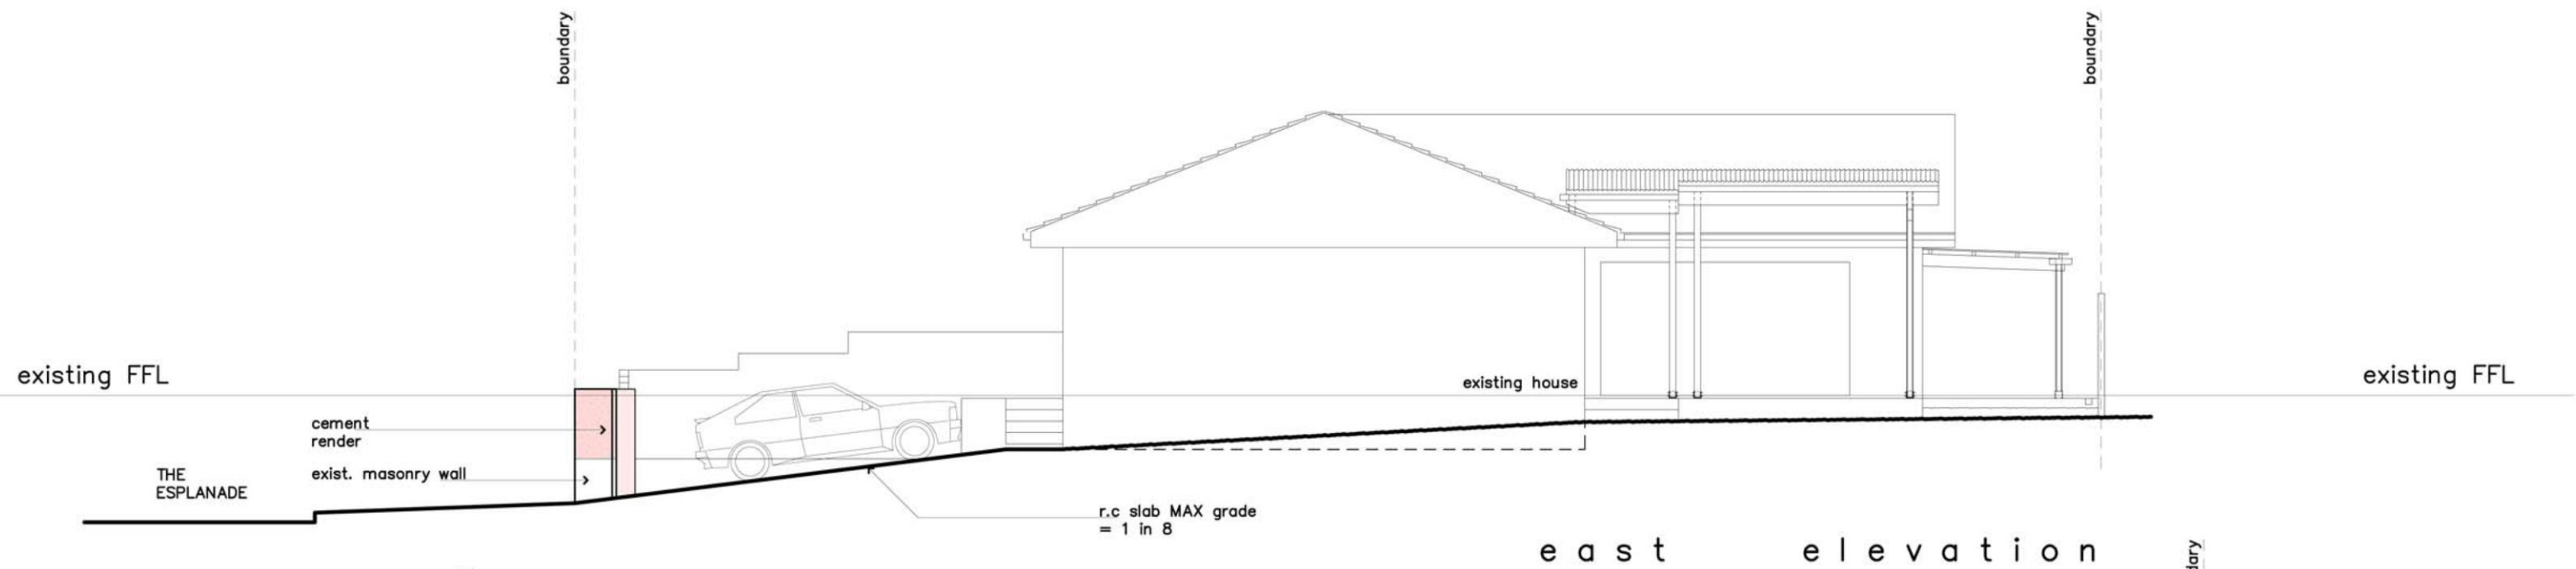

THIS PLAN TO BE READ IN
CONJUNCTION WITH
DA2018/1436
NORTHERN BEACHES COUNCIL

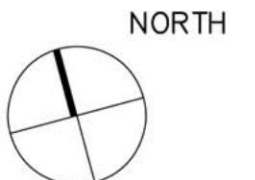

September 2018 - scale: 1:100 - job No. 812 - dwg No. DA03 - V1.2