




THIS PLAN IS TO BE READ IN
CONJUNCTION WITH
THE CONDITIONS OF DEVELOPMENT
CONSENT

DA2019/1496

MYOORA ROAD

MONA VALE ROAD

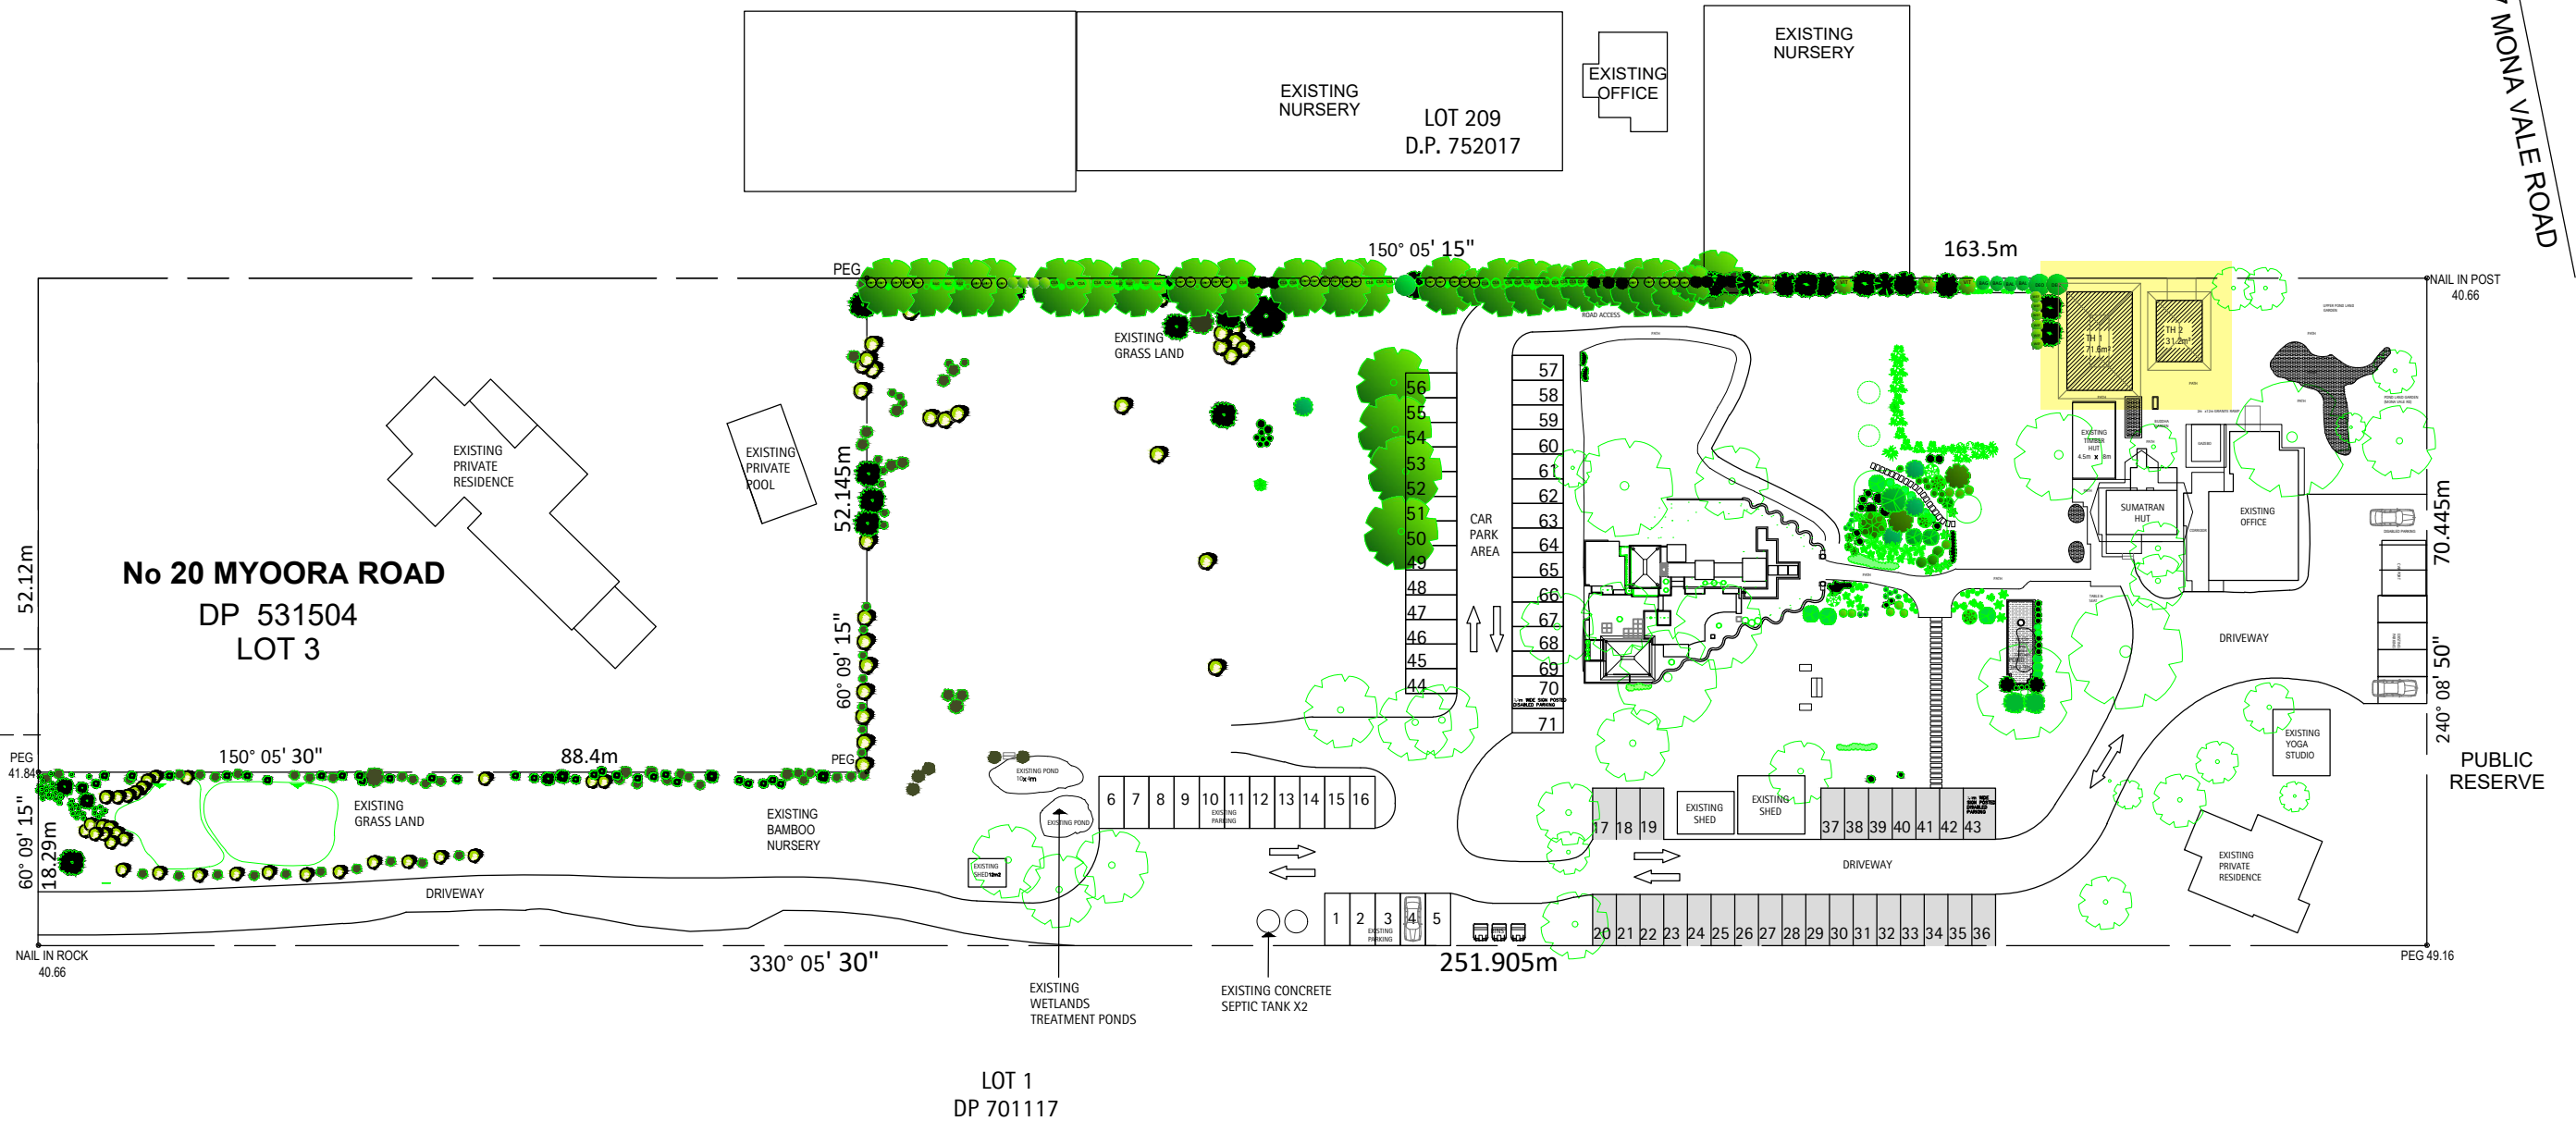

Vardhman
Holdings
Pty Ltd.

REV	DATE	DESCRIPTION

CLIENT/PROJECT:
MR SATYEN KUMAR,
18 MYOORA ROAD, TERREY HILLS,
NSW 2084

ISSUED FOR DA SUBMISSION

DRAWING TITLE:
SITE PLAN

DRAWING NO:
DA-1

SCALE: 1:175 @ A3


DATE: 14.11.2019

DRAWN: Nelson B.

REV:

NOTES:

ALL WORKS TO COMPLY WITH THE
RELEVANT AUSTRALIAN STANDARD.
ALL WORKS ARE TO BE CARRIED OUT
IN ACCORDANCE WITH THE
REQUIREMENTS OF THE BUILDING
CODE OF AUSTRALIA.
ALL DIMENSIONS MUST BE FIELD
VERIFIED.
ALL DIMENSION TO BE READ AND NOT
SCALED OFF DRAWING.

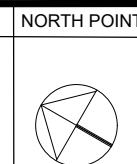


LEGEND




THIS PLAN IS TO BE READ IN
CONJUNCTION WITH
THE CONDITIONS OF DEVELOPMENT
CONSENT

DA2019/1496

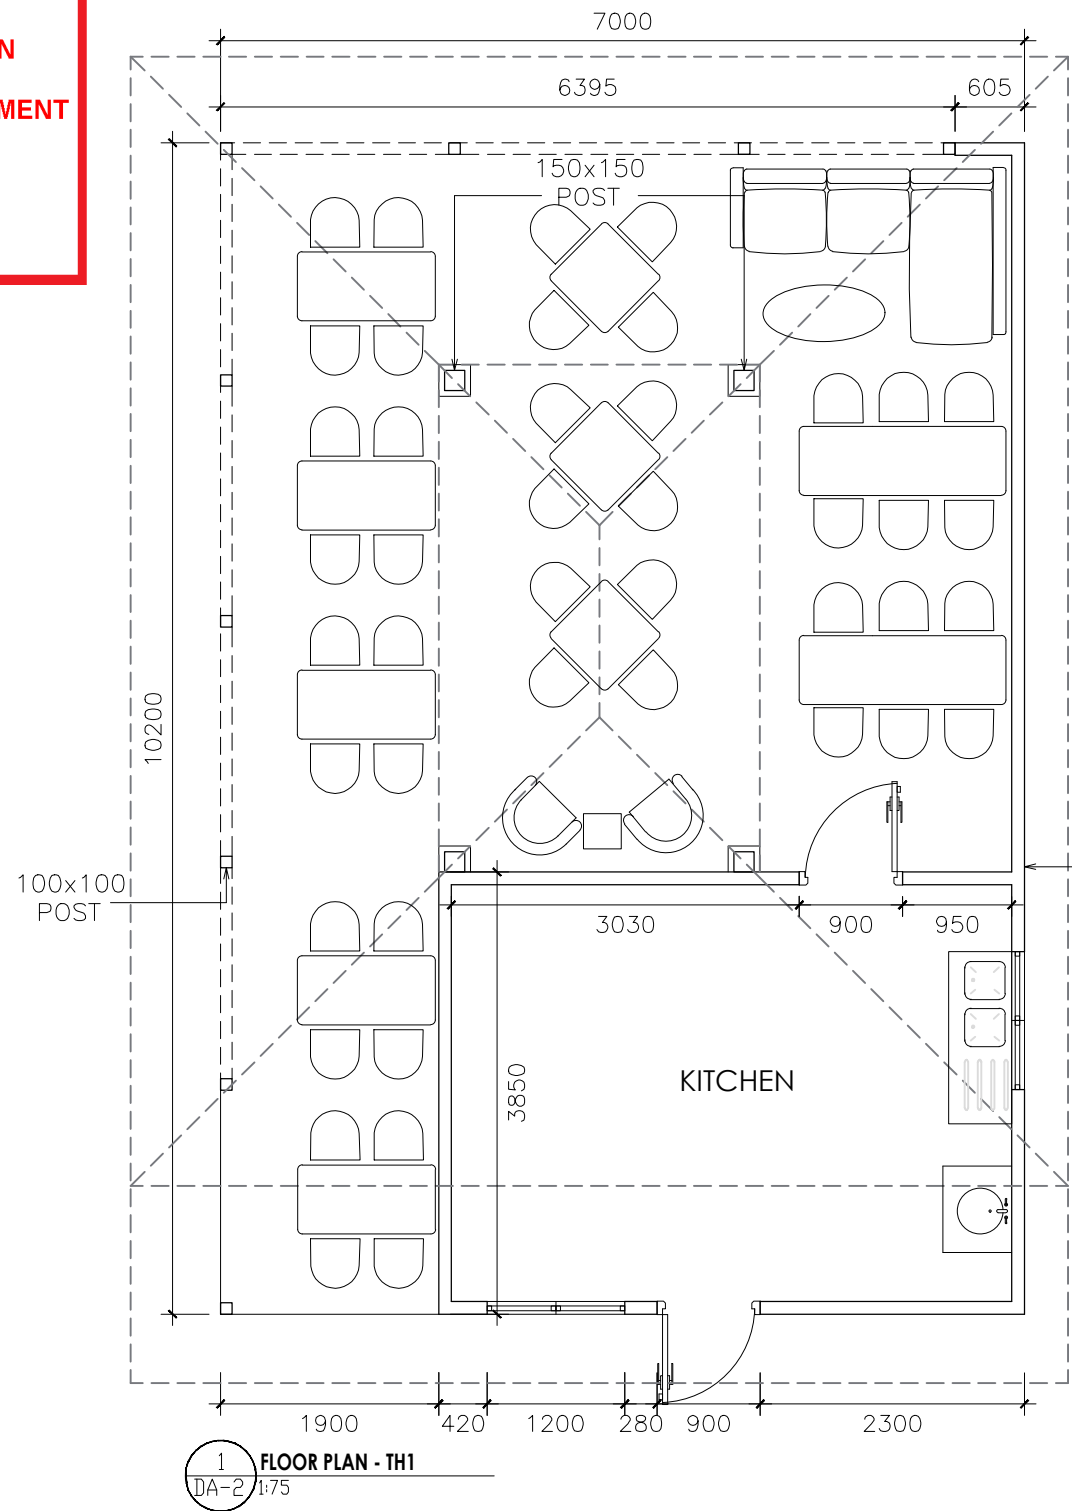

STUD WALLS CLADDED
INTERNALLY AND
EXTERNALLY WITH
VILLABOARD AND
RENDERED

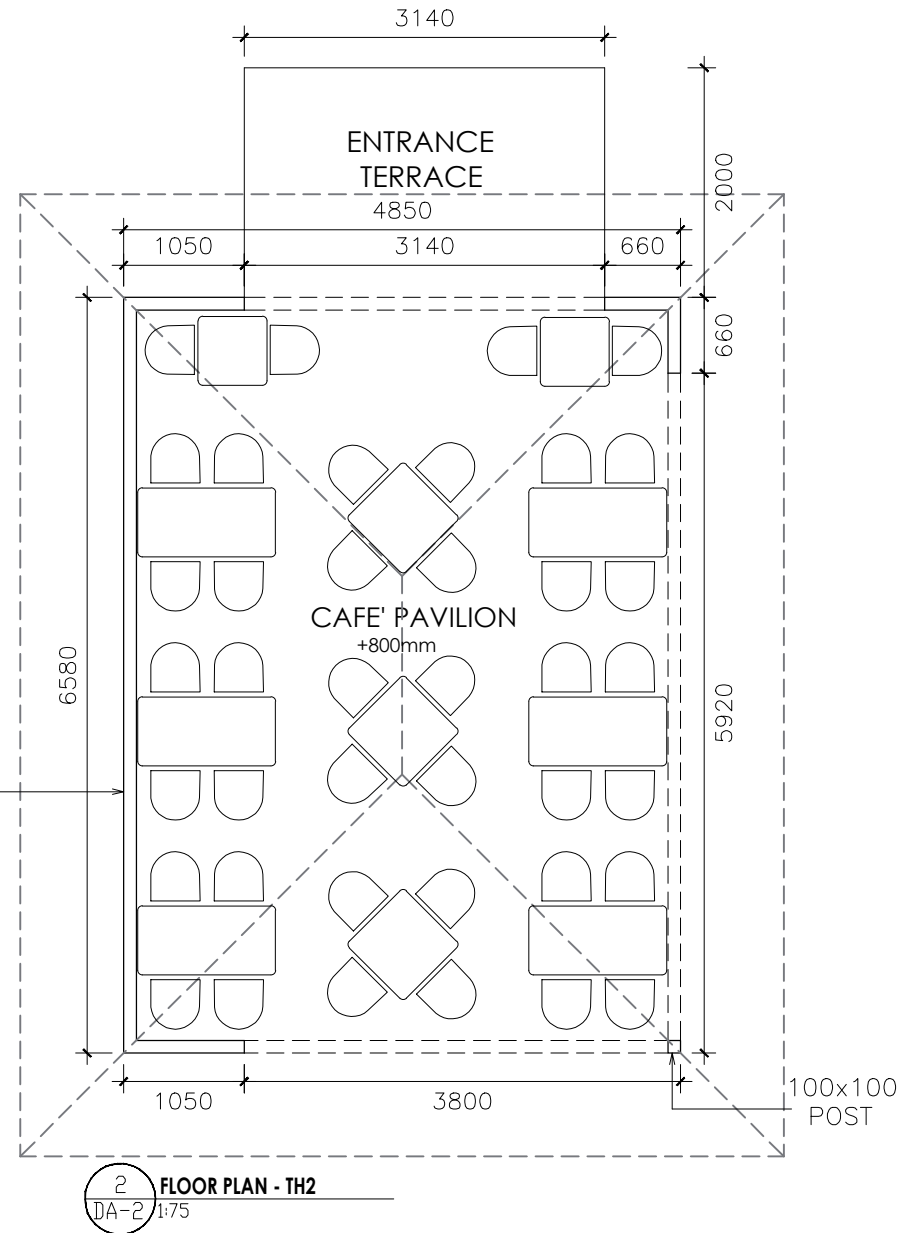

Vardhman
Holdings
Pty Ltd.

REV	DATE	DESCRIPTION

CLIENT/PROJECT:
MR SATYEN KUMAR,
18 MYOORA ROAD, TERREY HILLS,
NSW 2084

ISSUED FOR DA SUBMISSION

DRAWING TITLE:
FLOOR PLANS

DRAWING NO:
DA-2

SCALE: 1:75 @ A3

DATE: 16.11.2019

DRAWN: Nelson B.

REV:

NOTES:

ALL WORKS TO COMPLY WITH THE
RELEVANT AUSTRALIAN STANDARD.
ALL WORKS ARE TO BE CARRIED OUT
IN ACCORDANCE WITH THE
REQUIREMENTS OF THE BUILDING
CODE OF AUSTRALIA.
ALL DIMENSIONS MUST BE FIELD
VERIFIED.
ALL DIMENSION TO BE READ AND NOT
SCALED OFF DRAWING.

