



# Notification Plan

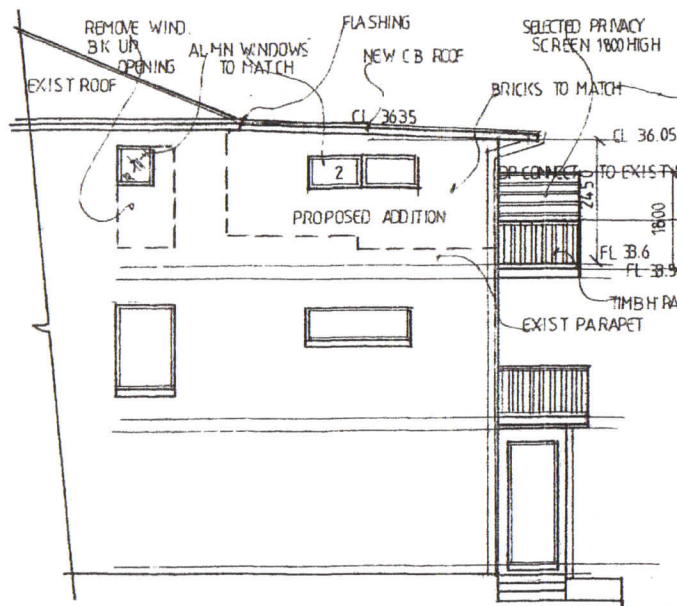


NORTH WEST ELEVATION



SOUTH WEST ELEVATION

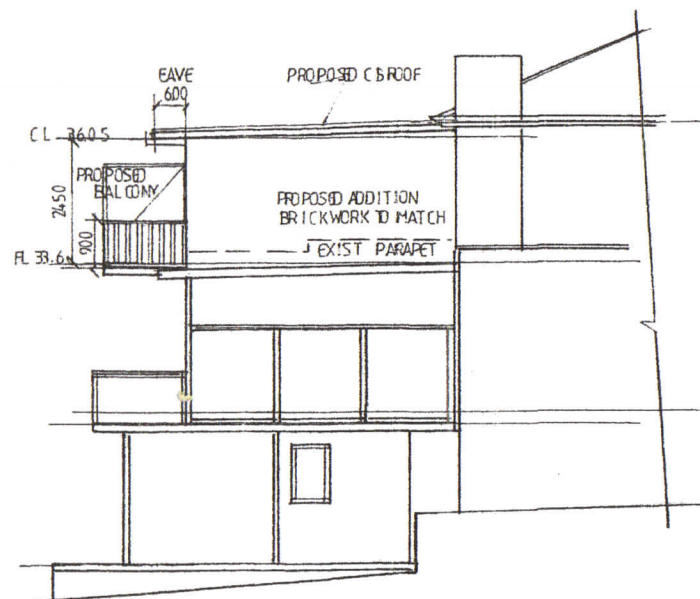

SOUTH EAST ELEVATION

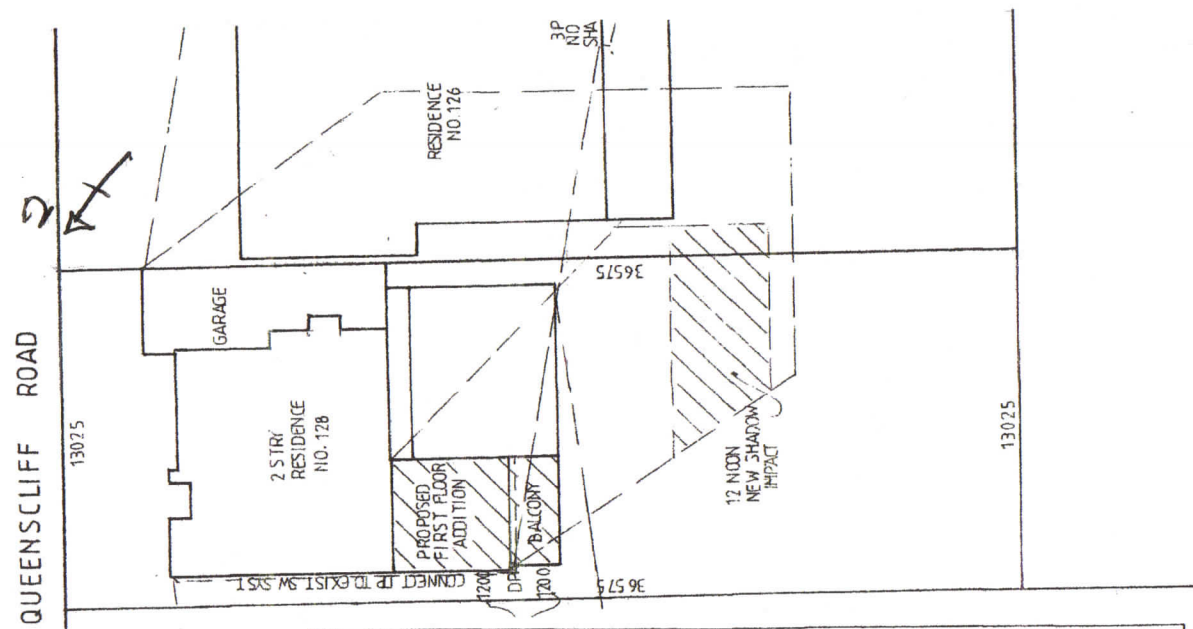

SITE PLAN

## AFFORDABLE PLANS

NURHAN EDIZ BOYACIOGLU - ARCHITECTURAL DRAFTSMAN

TEL/FAX: (02) 9642 7562 MOB: 0416 052155 Email: affordableplans@optusnet.com.au ABN: 50311331039

DATE: MAY 2018

SCALE: 1:100 @ A3

PLAN NO. 798/18

DRAWN: N.E.B.

CLIENT: MATT LEIPER

PAGES: 3 OF 3

PROJECT: PROPOSED ADDITION AT NO. 128 QUEENSCLIFF ROAD QUEENSCLIFF