


Note: During demolition and construction, residues from operations such as masonry-cutting, washing tools, and concreting must be:

Contained on the site and treated using sedimentation settling tanks or flocculation and disposed of in accordance with the Waste Management Plan at paragraph 2.1.12

Stored well clear of any poorly drained or flood prone areas, stream banks, and channel or stormwater drainage area in a designated area and under cover where possible, and

Provided with containment bunds, constructed around the storage areas which allow salvaging of spilt materials.

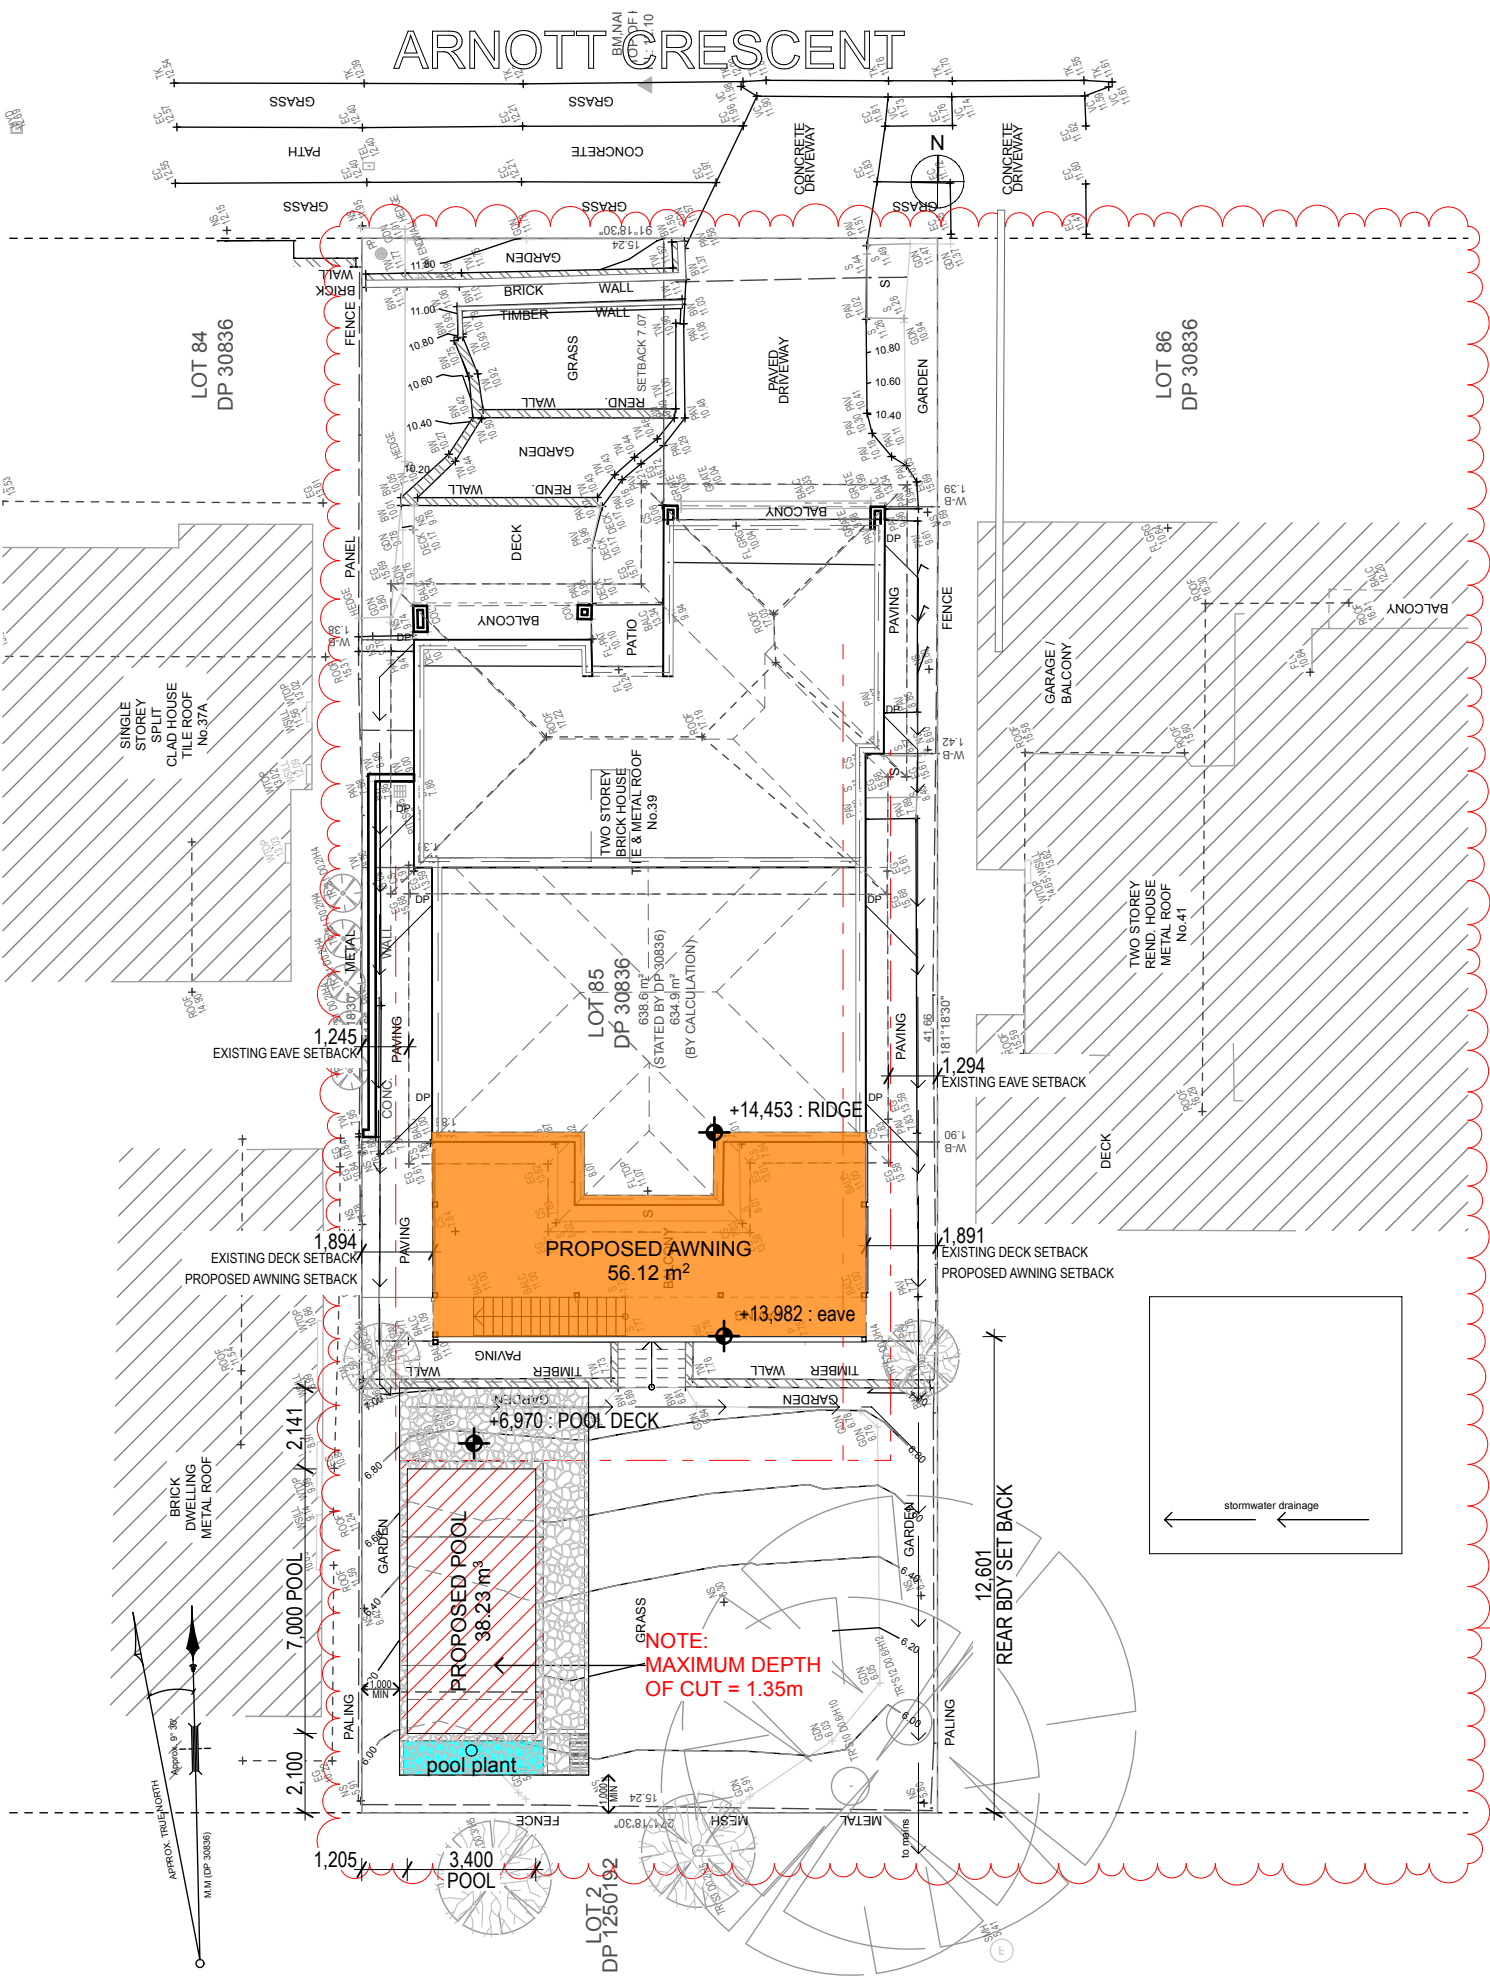

Site Plan
1:200

MATT THITCHENER ARCHITECT

m: 0488 922 199 NSW Arch Reg. 8973 e:matt@mtarch.com.au

THESE DRAWINGS ARE SKETCH DESIGN ONLY:
NOT FOR CONSTRUCTION

DO NOT SCALE FROM THESE DRAWINGS.
REFER DISCREPANCIES TO THE ARCHITECT
PRIOR TO CONSTRUCTION

THESE DRAWINGS ARE SUBJECT TO COPYRIGHT

Project PROPOSED POOL & AWNING OVER EXT DECK

Address LOT 85, DP 30836, 39 Arnott Crescent Warriewood NSW

For BROWN

Scale: 1:200


Status: DA

Plot Date: 3/5/2025

Drawing Title: Site Plan

Drawing No: MTA2414

DA 01(a)

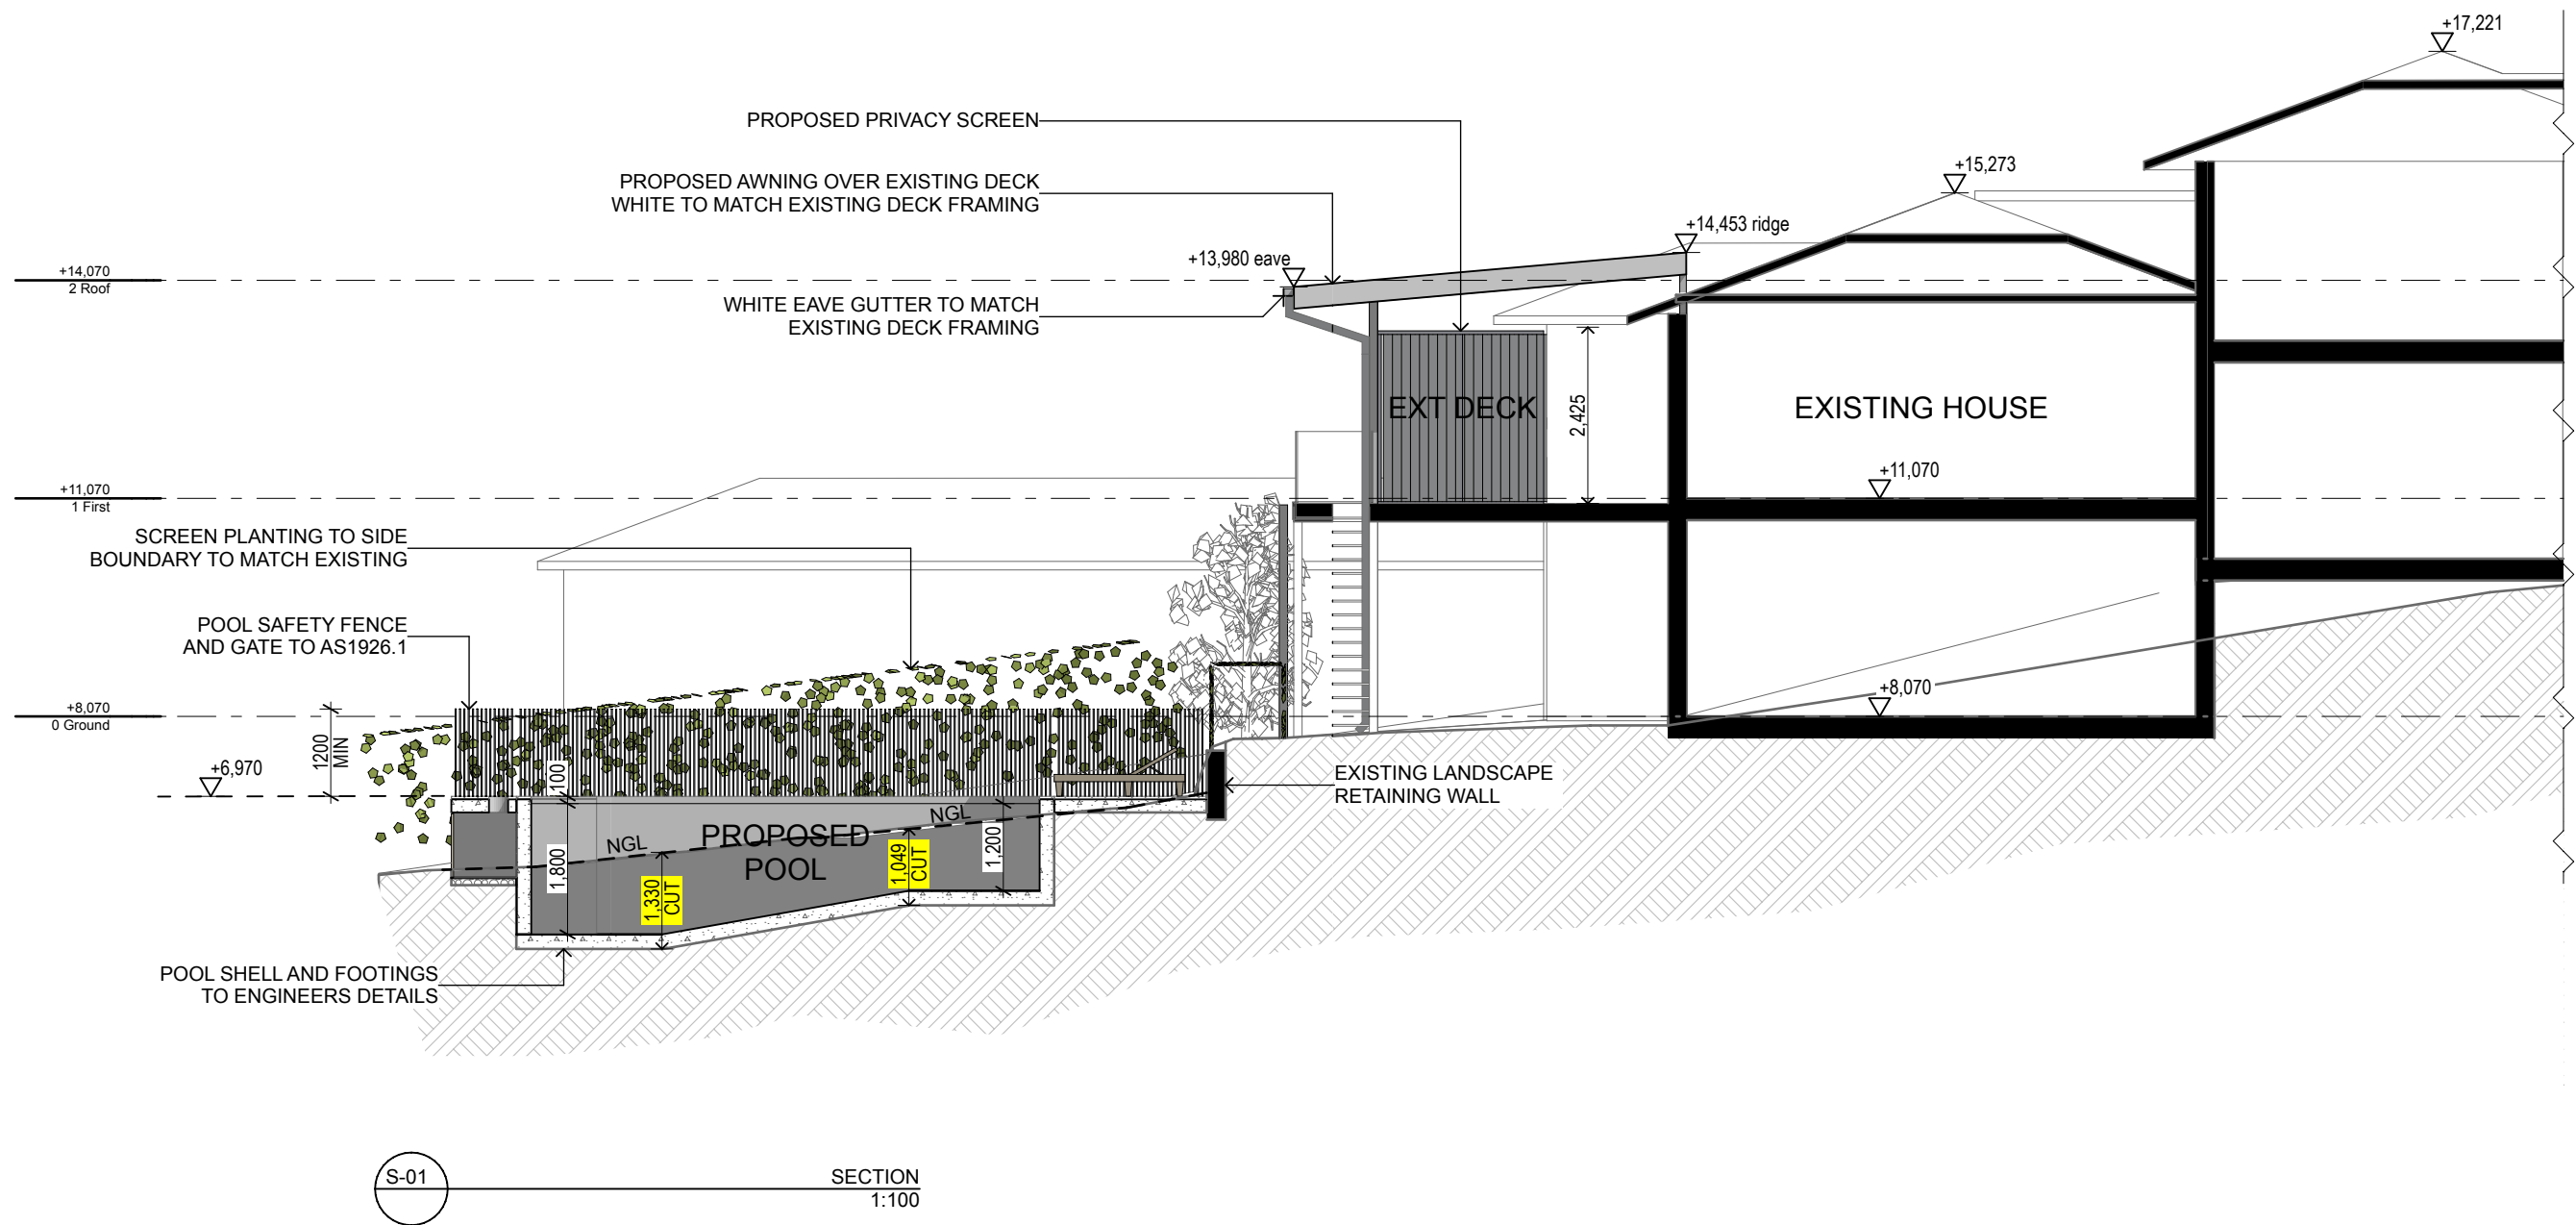

MATT THITCHENER ARCHITECT

m: 0488 922 199

NSW Arch Reg. 8973

e:matt@mtarch.com.au

THESE DRAWINGS ARE SKETCH DESIGN ONLY :
NOT FOR CONSTRUCTION

DO NOT SCALE FROM THESE DRAWINGS.
REFER DISCREPANCIES TO THE ARCHITECT
PRIOR TO CONSTRUCTION

THESE DRAWINGS ARE SUBJECT TO COPYRIGHT

Project PROPOSED POOL & AWNING OVER EXT DECK

Address LOT 85, DP 30836, 39 Arnott Crescent Warriewood
NSW

For BROWN

Scale: 1:100




Status: DA

Plot Date: 3/5/2025

Drawing Title: Sections

Project No: MTA2414

Drawing No: DA02(a)

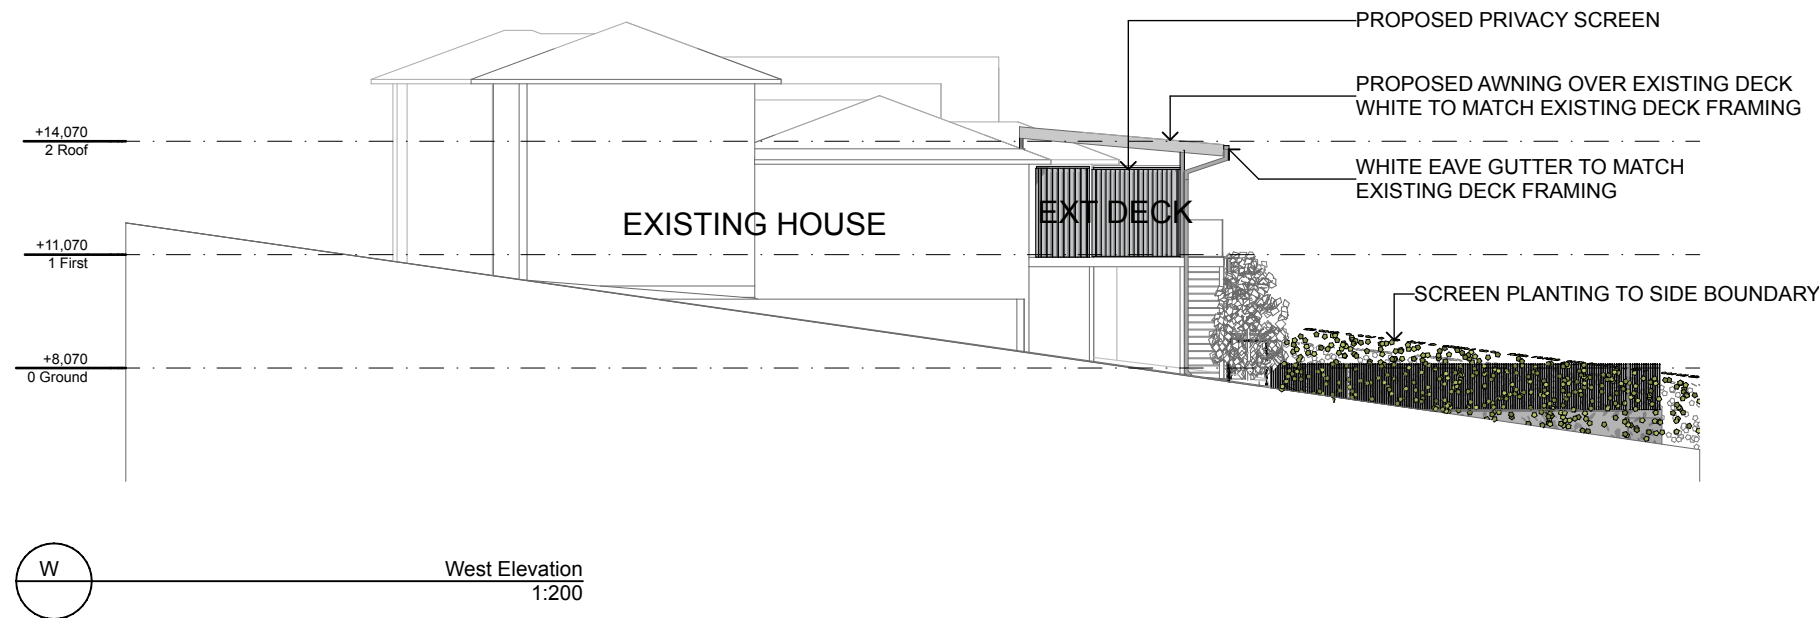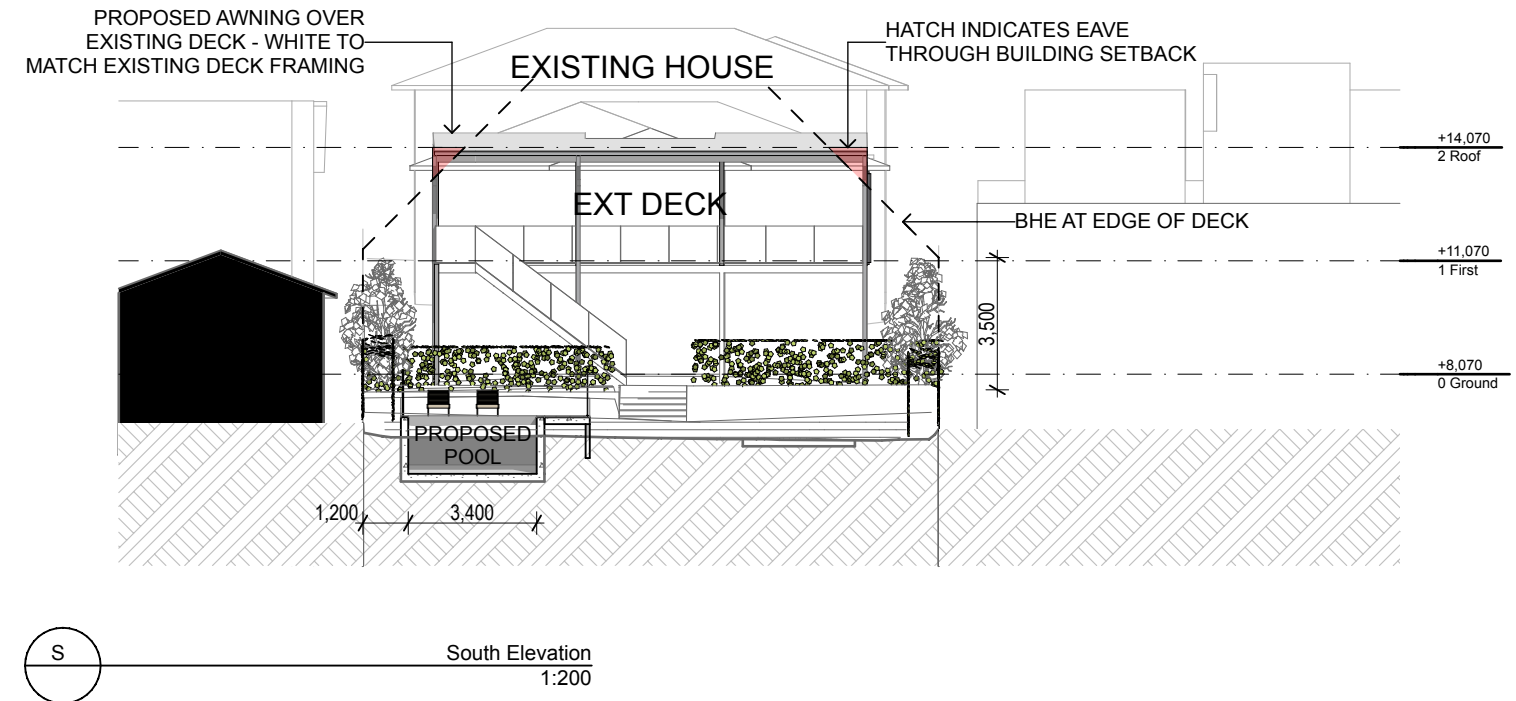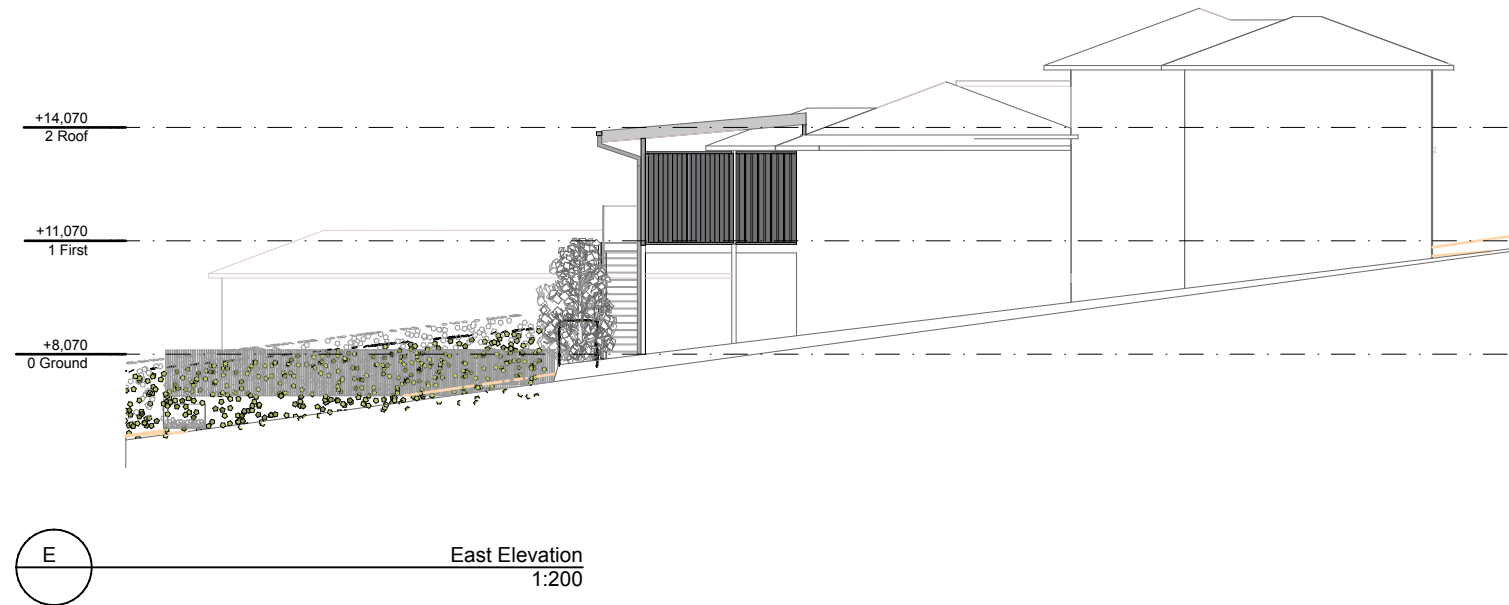

MATT THITCHENER ARCHITECT

m: 0488 922 199 NSW Arch Reg. 8973 e:matt@mtarch.com.au

THESE DRAWINGS ARE SKETCH DESIGN ONLY :
NOT FOR CONSTRUCTION
DO NOT SCALE FROM THESE DRAWINGS.
REFER DISCREPANCIES TO THE ARCHITECT
PRIOR TO CONSTRUCTION
THESE DRAWINGS ARE SUBJECT TO COPYRIGHT

Project PROPOSED POOL & AWNING OVER EXT DECK
Address LOT 85, DP 30836, 39 Arnott Crescent Warriewood NSW
For BROWN

Scale: 1:200, 1:1
Status: DA
Plot Date: 3/5/2025

Drawing Title: Elevations
Project No: MTA2414
Drawing No: DA03(a)

