


NOTIFICATION

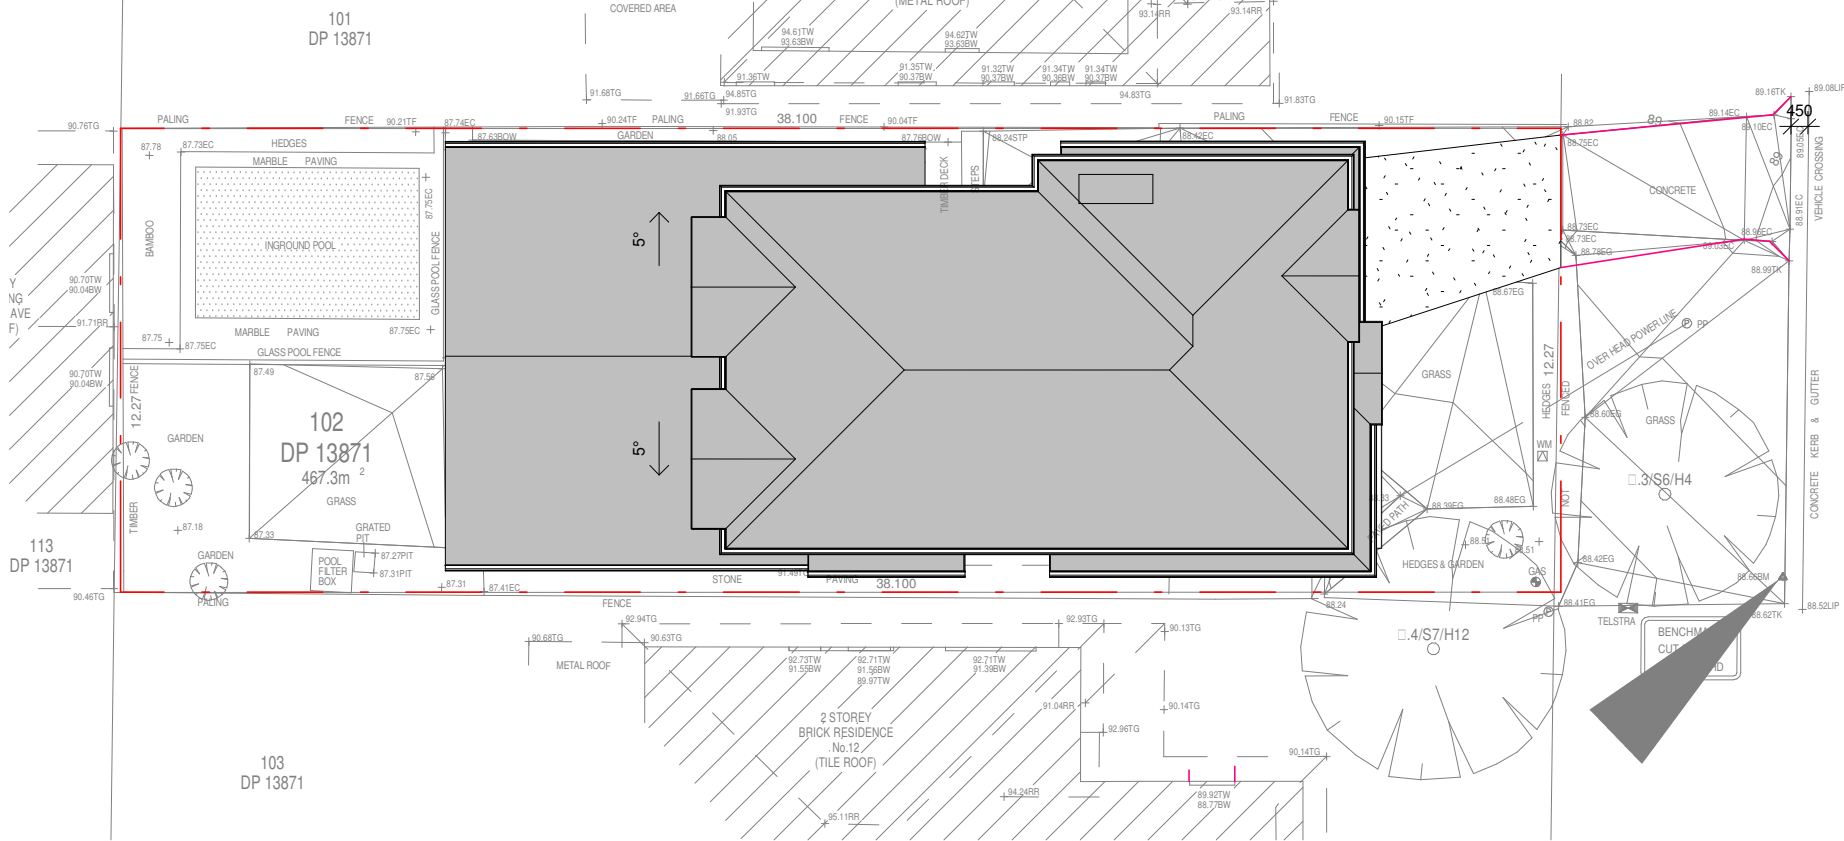

1 SITE PLAN - NP

NP 1 : 200




5 WEST ELEVATION - NP

NP 1 : 150




2 EAST ELEVATION - NP

NP 1 : 150

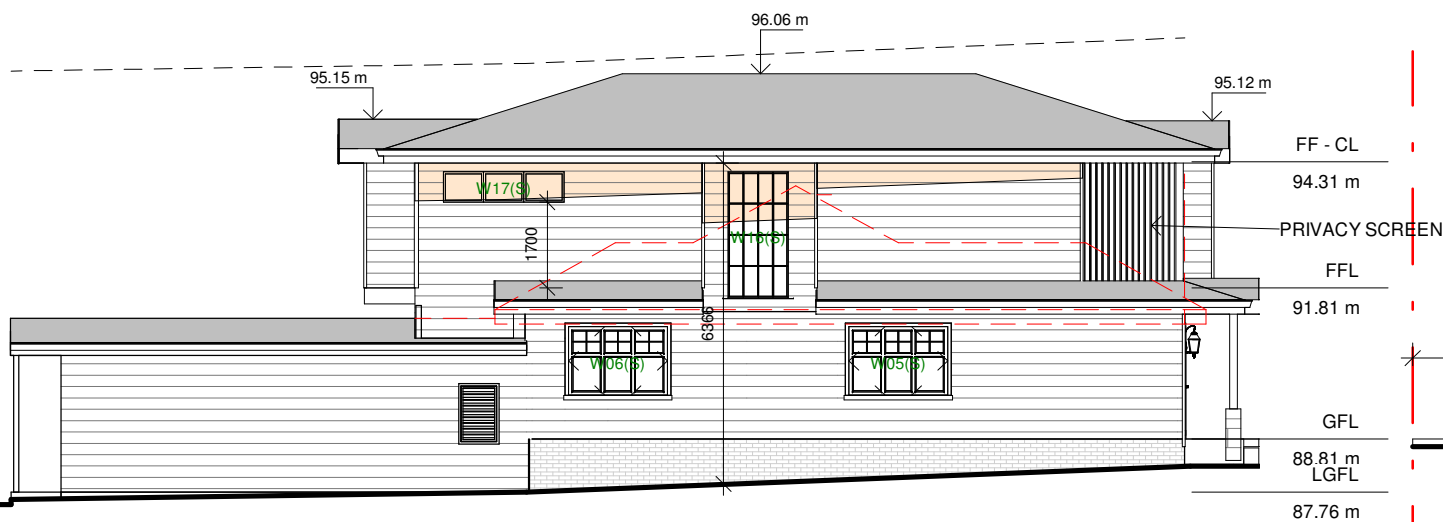

4 SOUTH ELEVATION - NP

NP 1 : 150

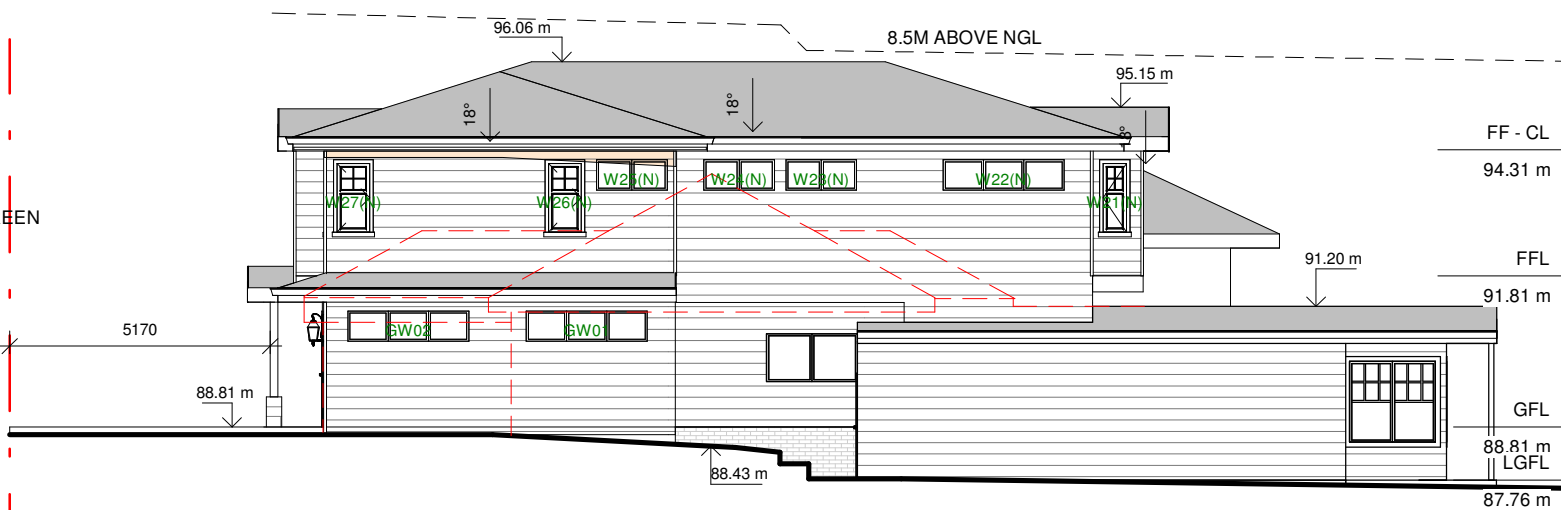

3 NORTH ELEVATION - NP

NP 1 : 150

Do not scale from plans. All dimensions and levels shown on plan are subject to confirmation on site.

ISSUE	DATE	DESCRIPTION	DRWN	CHKD
-	18.04.2019	EXISTING	KM	
	11.05.2019	CONCEPT DESIGN 1B	KM	
	27.05.2019	CONCEPT DESIGN 2	KM	
	25.06.2019	DA ISSUE	KM	



nimmo nielsen collective

Interior Design • Styling • Home

STUDIO: 2/67 Wanganella St, Balgowlah
EMAIL: naomi@nncollective.com.au
MOBILE: 0416 149 678 / 0407 255 627
WEBSITE: www.nncollective.com.au

PROJECT TITLE: ALTERATION & ADDITION
PROJECT NO.: NBAL.2019024
AT: 14 GARRAWEE AVENUE
NORTH BALGOWLAH
FOR: SASHA & AIMEE SLAVKOVSKI

SHEET TITLE: NOTIFICATION PLAN

SHEET NO: NP

SCALE A3: As indicated

