

existing dwelling to be retained

wood combustion fireplace flue
installed to AS/NZS 2918.2001

infill deck within existing roof structure

retain existing Eucalyptus tree

existing in-ground swimming pool
with fence to AS 1926.1



northern
beaches
council

**THIS PLAN IS TO BE READ IN
CONJUNCTION WITH
THE CONDITIONS OF DEVELOPMENT
CONSENT**

DA2019/0692

- Proposed alteration shown in yellow
- Proposed additions shown in orange

sewer main shown dashed, refer
service location print

Lot 50
DP 11462

Lot 2
DP 711201


Lot 40
DP 11462
Area 1073m2

Lot 41
DP 11462

BELLEVUE AVENUE

rachel hudson architect

info@rachelhudson.com.au
www.rachelhudson.com.au
0410 323 564

 


Do not scale from drawings. Verify all dimensions and levels on site.
Rachel Hudson is the owner of the copyright subsisting in these drawings and
specifications. They must not be used, reproduced or copied in whole or part, nor
may the information, ideas and concepts therein contained be disclosed to any
person without the prior written consent of Rachel Hudson.

0 2m 4m 6m 8m

JILLIBY
Kathryn Parker
12 Bellevue Avenue
Avalon Beach NSW 2107


DWG **J-03-DA**
DATE 04.04.19
ISSUE A
JOB # 75
SCALE 1:200 @ A3

SITE PLAN

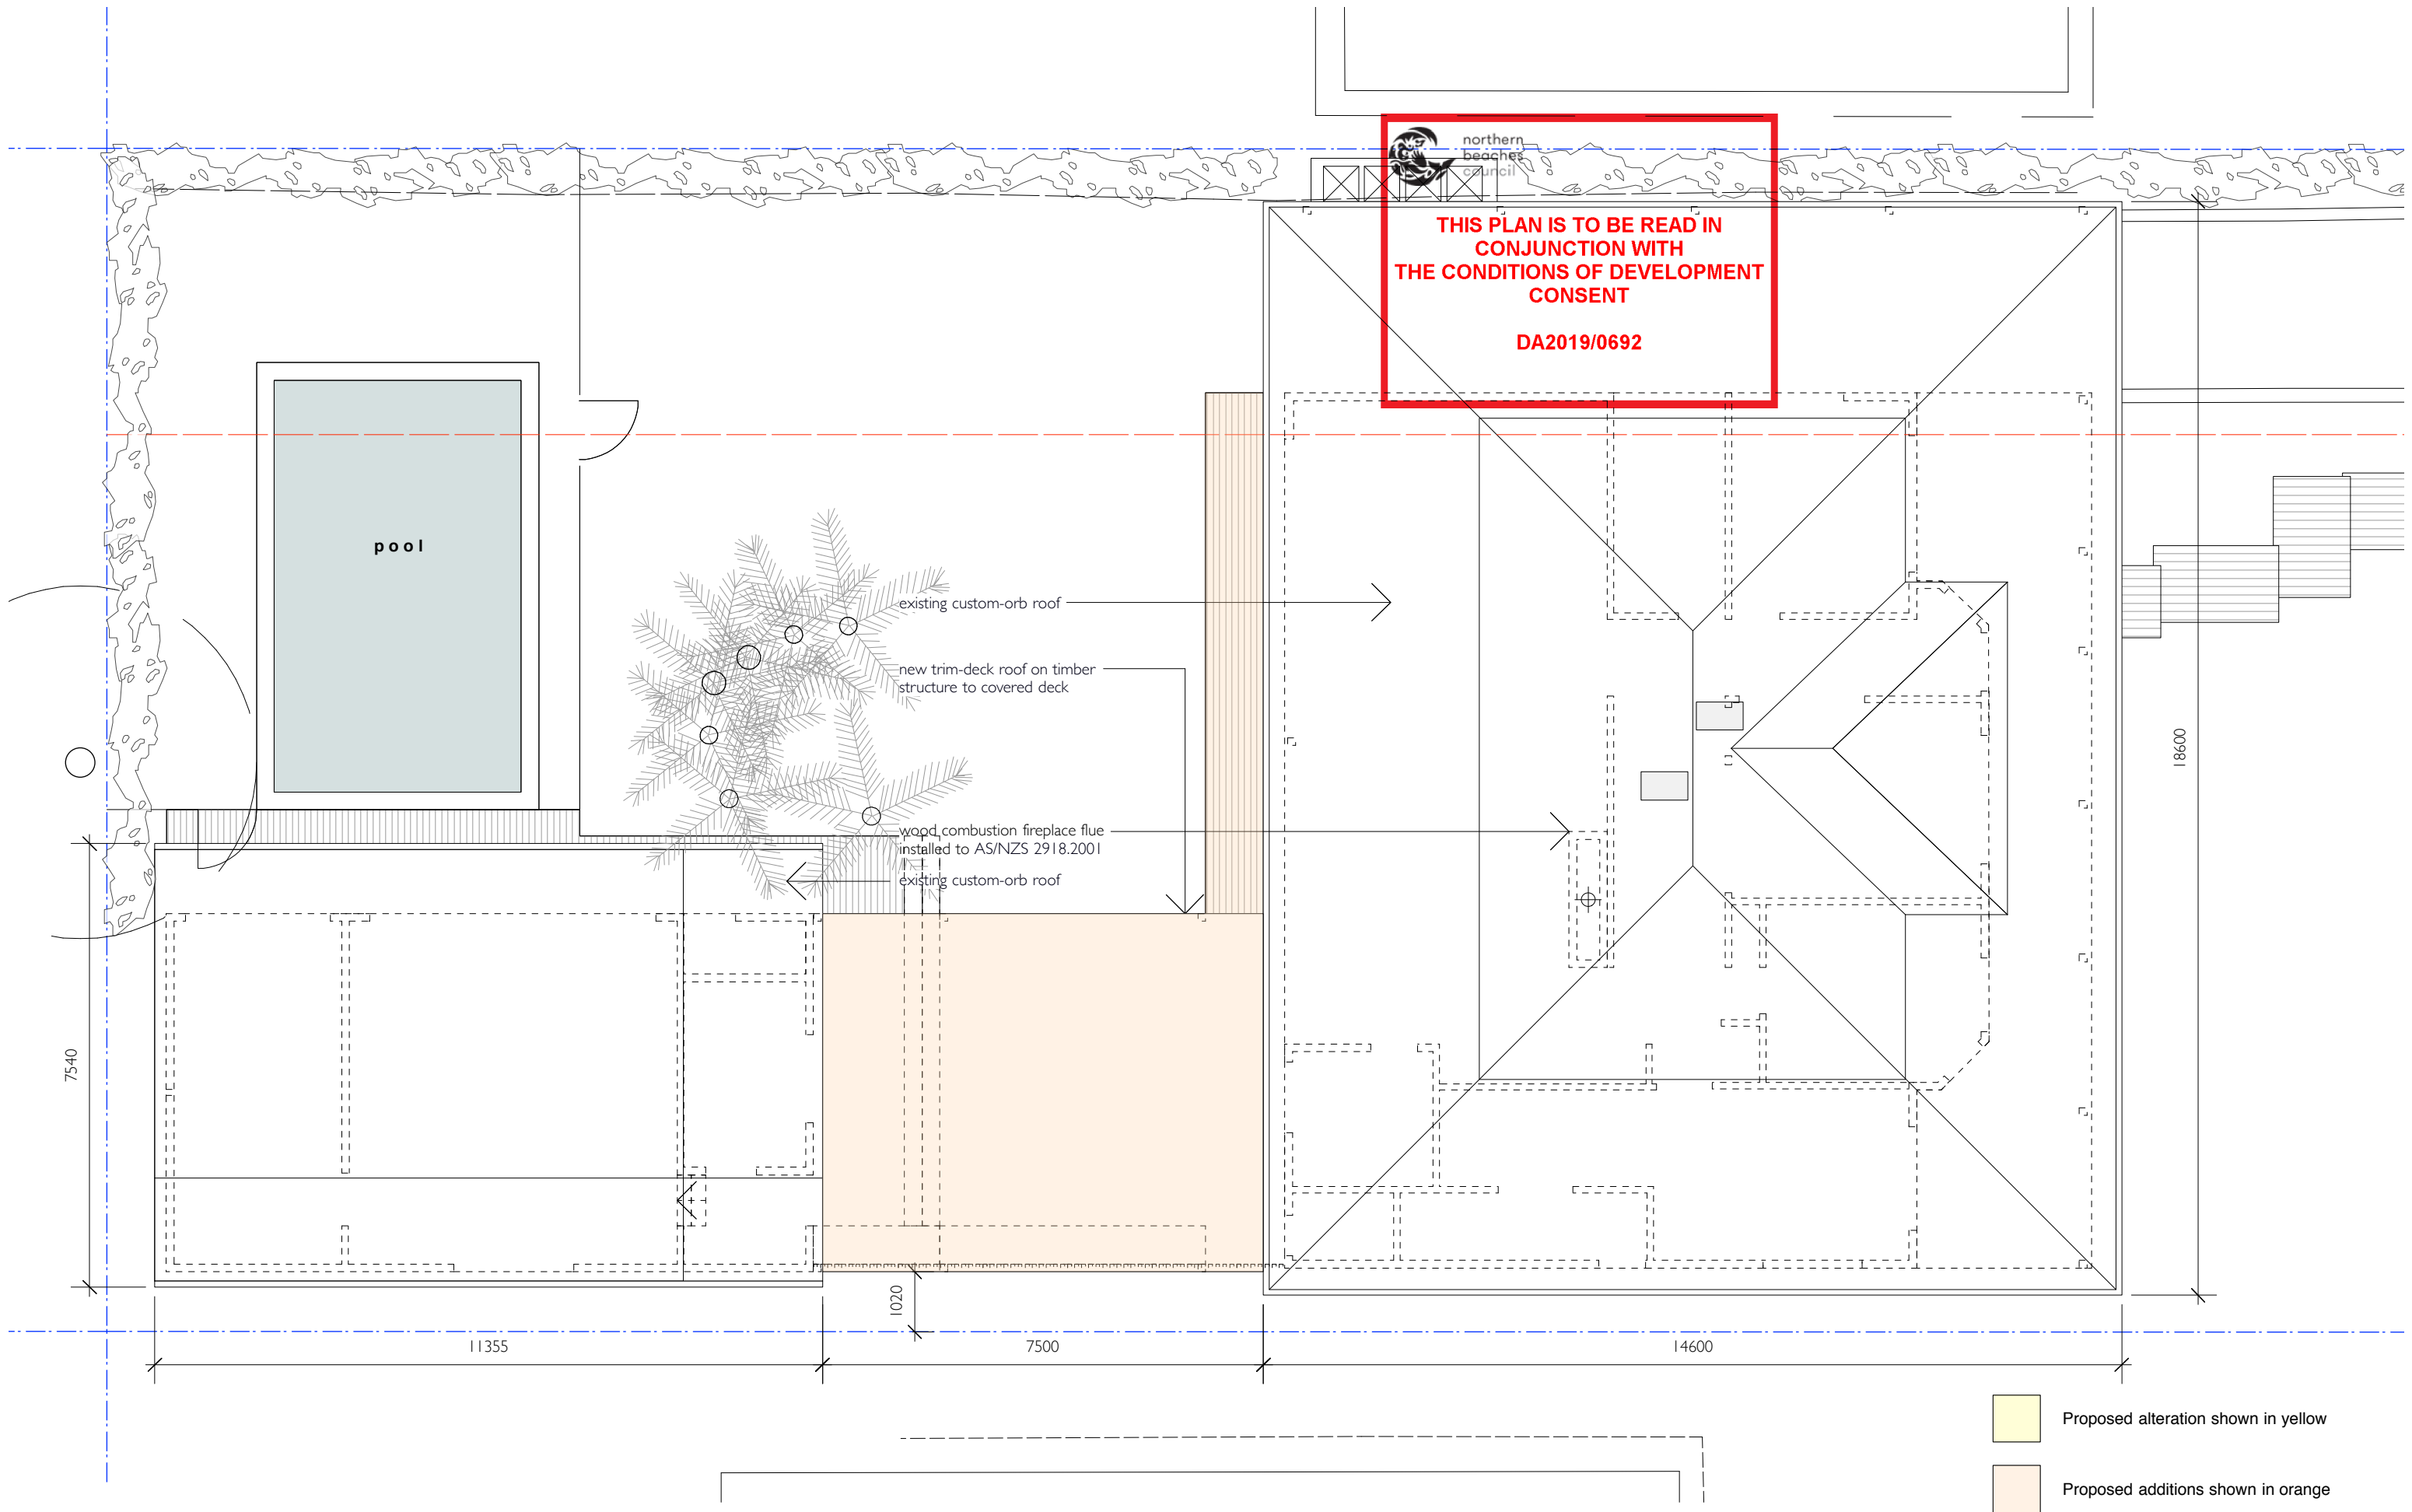

rachel hudson architect

info@rachelhudson.com.au
www.rachelhudson.com.au
0410 323 564

 

Do not scale from drawings. Verify all dimensions and levels on site.
Rachel Hudson is the owner of the copyright subsisting in these drawings and specifications. They must not be used, reproduced or copied in whole or part, nor may the information, ideas and concepts therein contained be disclosed to any person without the prior written consent of Rachel Hudson.

0 1m 2m 3m 4m

JILLIBY
Kathryn Parker
12 Bellevue Avenue
Avalon Beach NSW 2107

DWG **J-06-DA**
DATE 04.04.19
ISSUE A
JOB # 75
SCALE 1:200 @ A3

ROOF PLAN

LEGEND


- WB weatherboard cladding - paint finish
TF timber frame - paint finish
CR Colourbond - mid grey
CG clear glazing
OG opaque glazing
TS timber screen
SS sandstone



northern
beaches
council

THIS PLAN IS TO BE READ IN
CONJUNCTION WITH
THE CONDITIONS OF DEVELOPMENT
CONSENT

DA2019/0692

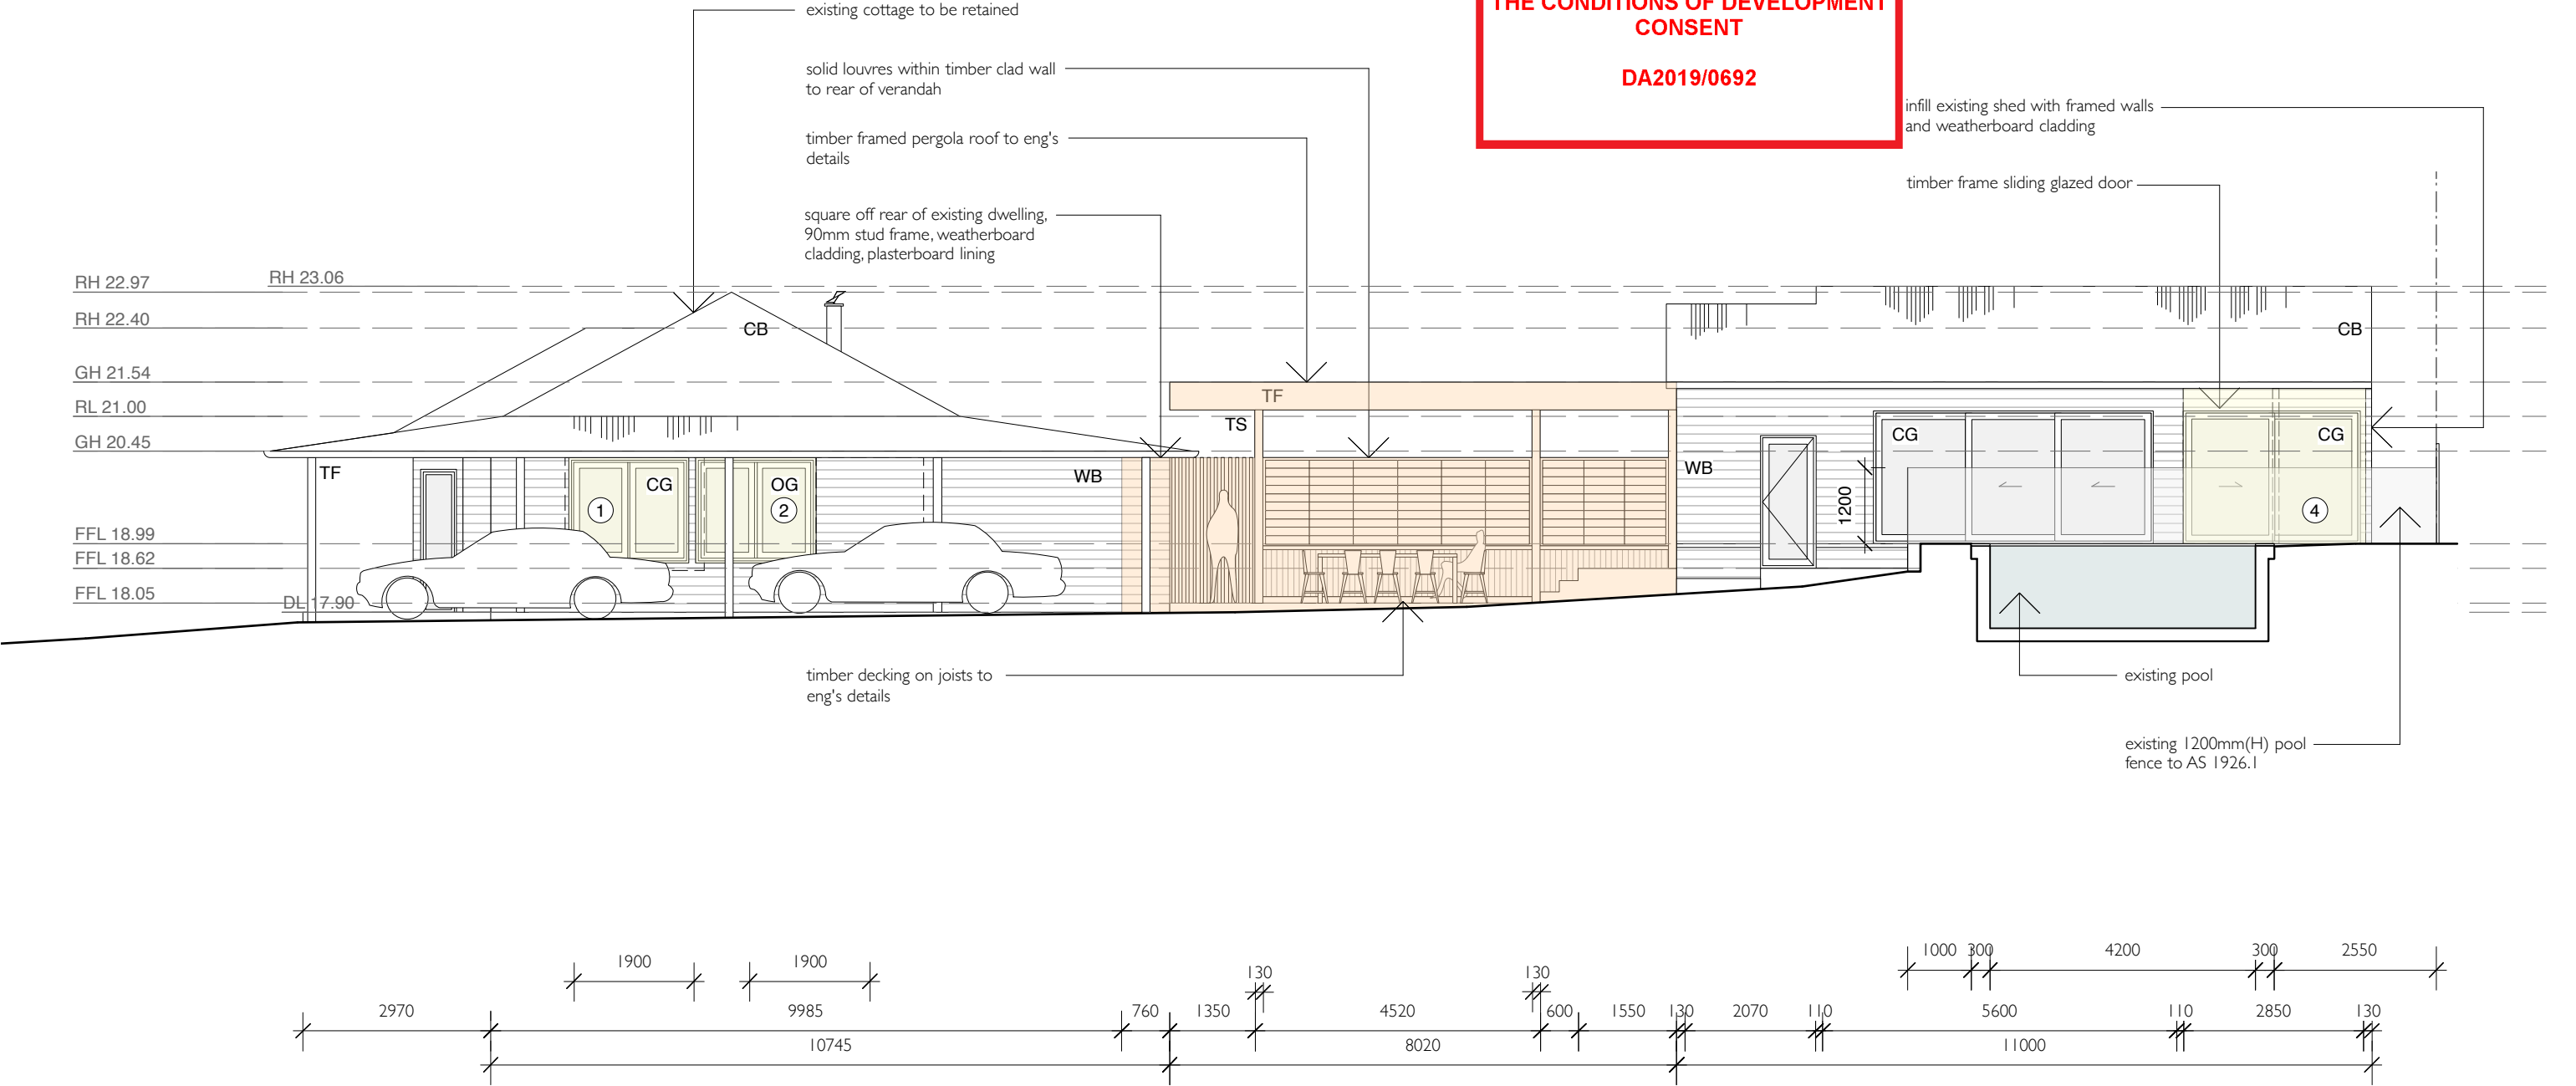

- Proposed alteration shown in yellow
- Proposed additions shown in orange

rachel hudson architect

info@rachelhudson.com.au
www.rachelhudson.com.au
0410 323 564

Do not scale from drawings. Verify all dimensions and levels on site.
Rachel Hudson is the owner of the copyright subsisting in these drawings and specifications. They must not be used, reproduced or copied in whole or part, nor may the information, ideas and concepts therein contained be disclosed to any person without the prior written consent of Rachel Hudson.

0 1m 2m 3m 4m

JILLIBY
Kathryn Parker
12 Bellevue Avenue
Avalon Beach NSW 2107

DWG J-07-DA
DATE 04.04.19
ISSUE A
JOB # 75
SCALE 1:200 @ A3

NORTH ELEVATION

LEGEND



- WB weatherboard cladding - paint finish
- TF timber frame - paint finish
- CR Colourbond - mid grey
- CG clear glazing
- OG opaque glazing
- TS timber screen
- SS sandstone



northern
beaches
council

THIS PLAN IS TO BE READ IN
CONJUNCTION WITH
THE CONDITIONS OF DEVELOPMENT
CONSENT

DA2019/0692

 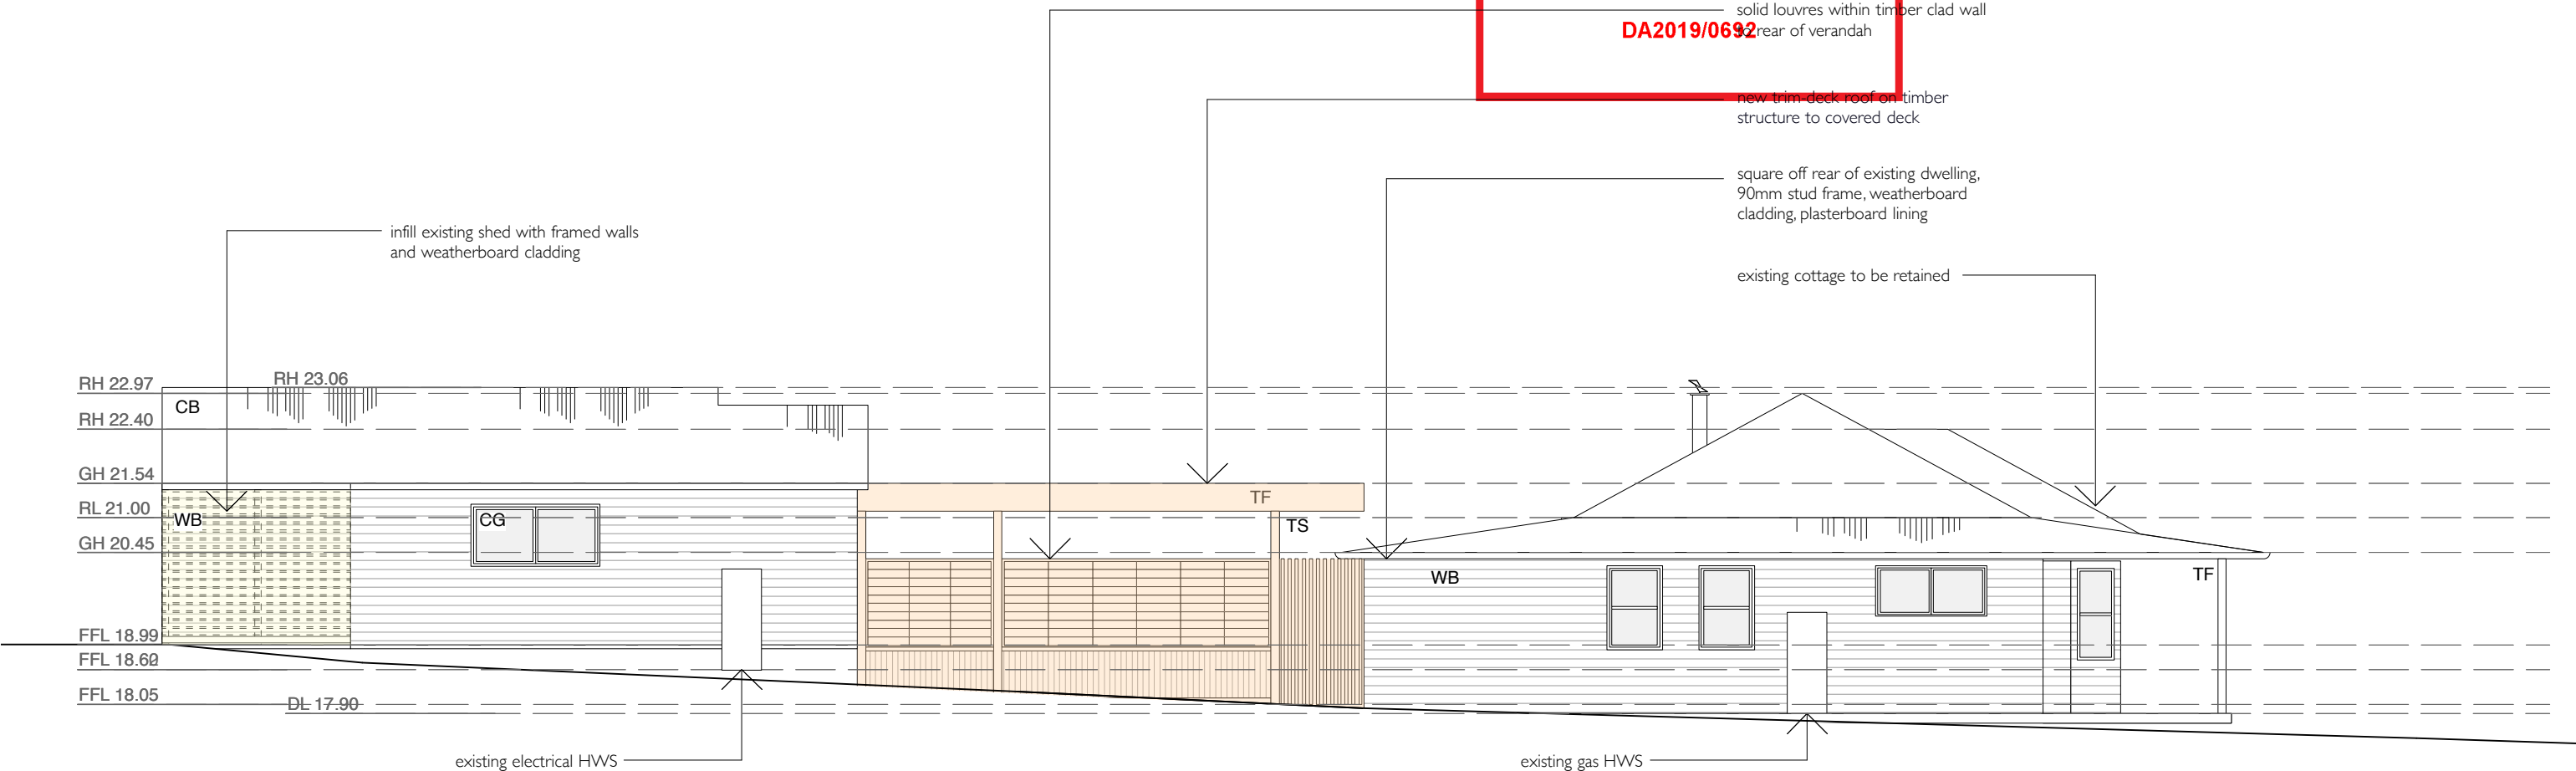


-  Proposed alteration shown in yellow
-  Proposed additions shown in orange

rachel hudson architect

info@rachelhudson.com.au
www.rachelhudson.com.au
0410 323 564

Do not scale from drawings. Verify all dimensions and levels on site.
Rachel Hudson is the owner of the copyright subsisting in these drawings and specifications. They must not be used, reproduced or copied in whole or part, nor may the information, ideas and concepts therein contained be disclosed to any person without the prior written consent of Rachel Hudson.

 

JILLIBY

Kathryn Parker
12 Bellevue Avenue
Avalon Beach NSW 2107

DWG	J-08-DA
DATE	04.04.19
ISSUE	A
JOB #	75
SCALE	1:200 @ A3

SOUTH ELEVATION

LEGEND


- WB weatherboard cladding - paint finish
- TF timber frame - paint finish
- CR Colourbond - mid grey
- CG clear glazing
- OG opaque glazing
- TS timber screen
- SS sandstone



northern
beaches
council

THIS PLAN IS TO BE READ IN
CONJUNCTION WITH
THE CONDITIONS OF DEVELOPMENT
CONSENT

DA2019/0692

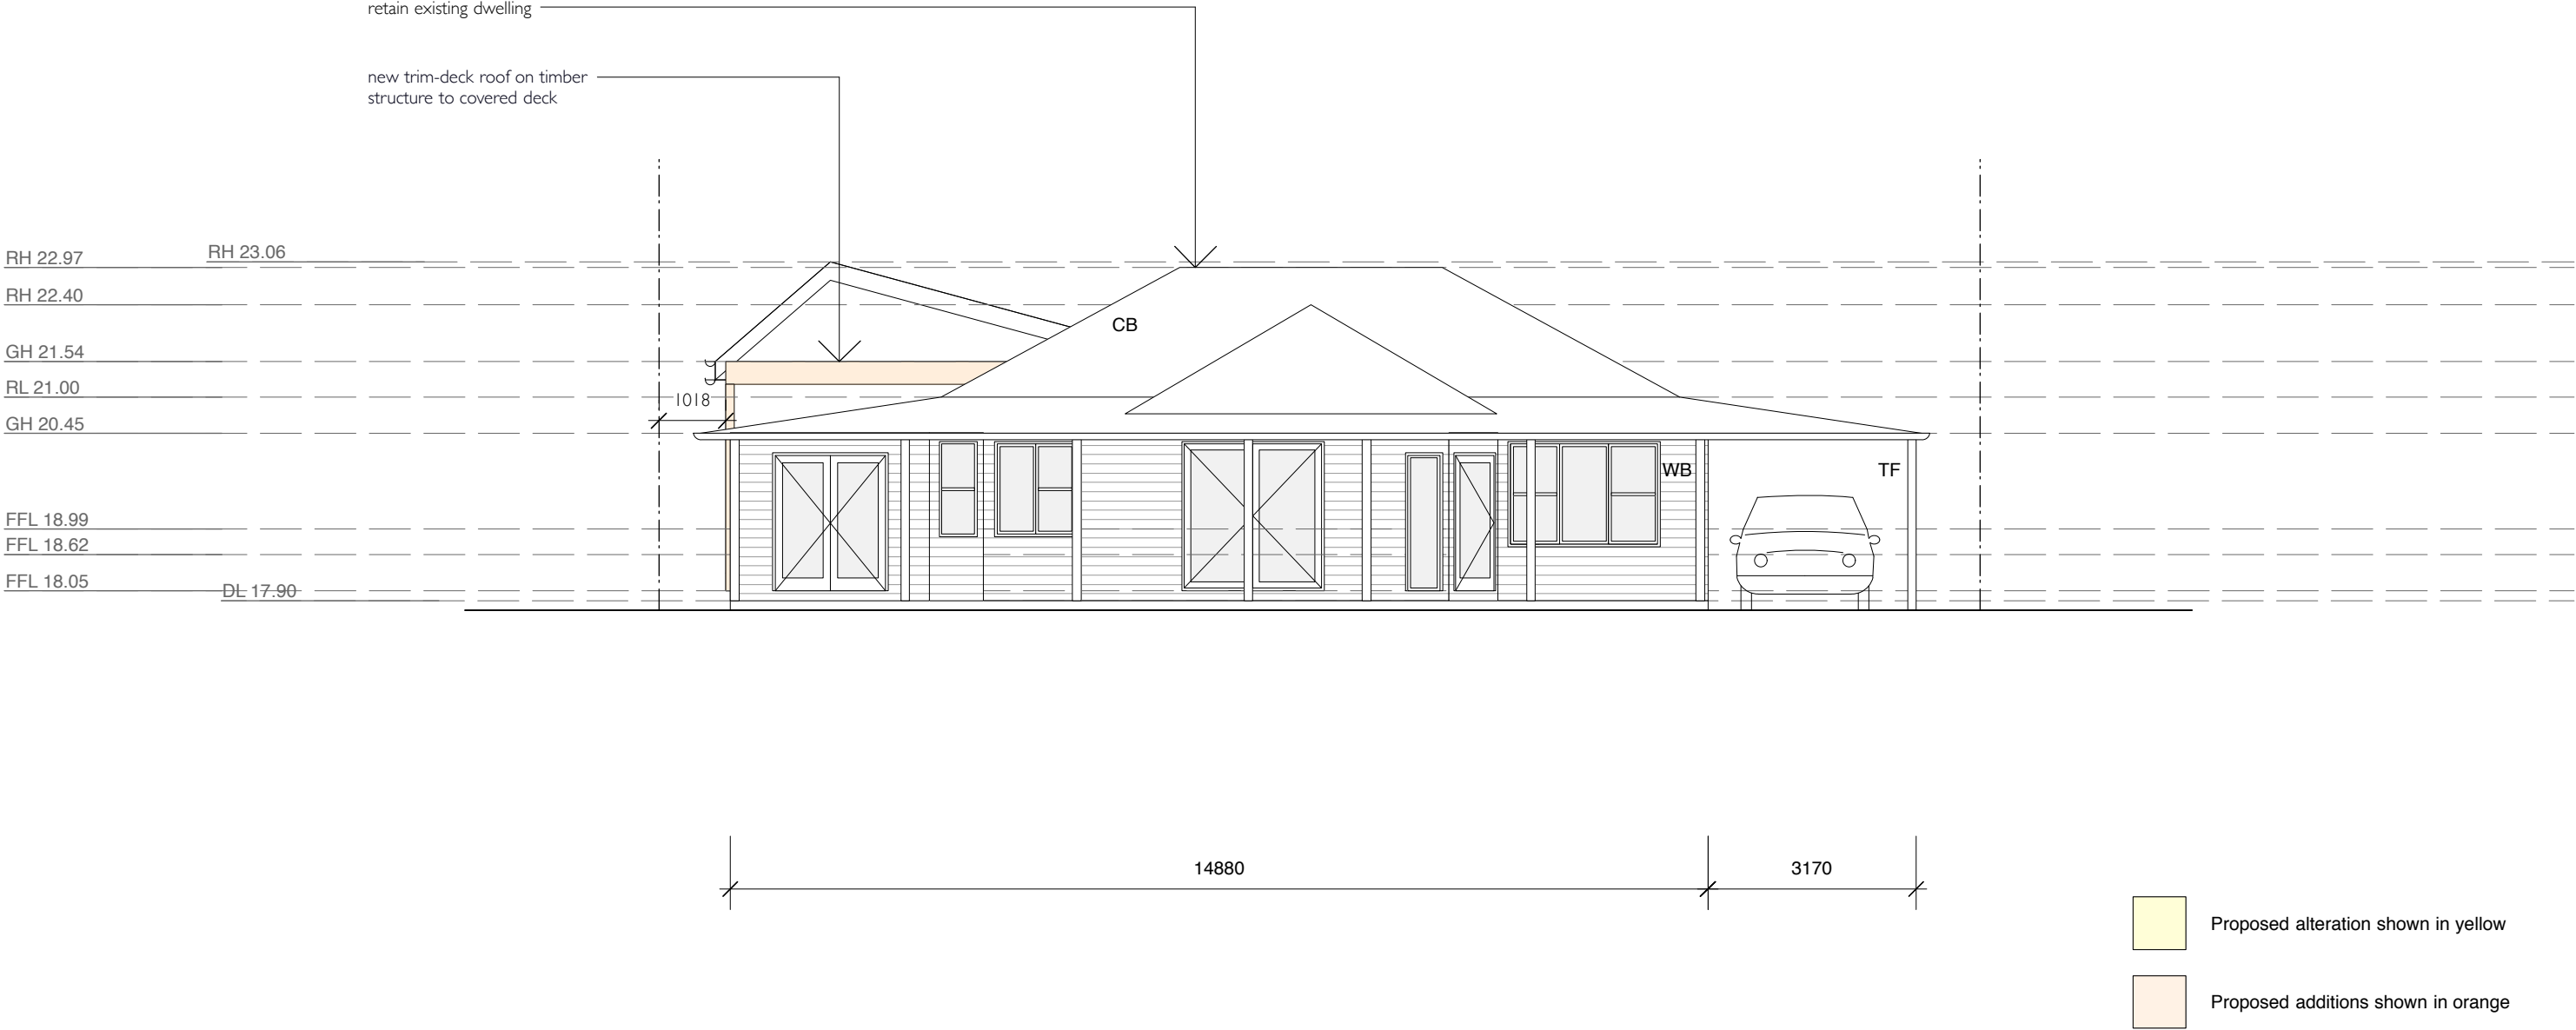

rachel hudson architect

info@rachelhudson.com.au

www.rachelhudson.com.au

0410 323 564

Do not scale from drawings. Verify all dimensions and levels on site.
Rachel Hudson is the owner of the copyright subsisting in these drawings and specifications. They must not be used, reproduced or copied in whole or part, nor may the information, ideas and concepts therein contained be disclosed to any person without the prior written consent of Rachel Hudson.

0 1m 2m 3m 4m

JILLIBY

Kathryn Parker

12 Bellevue Avenue

Avalon Beach NSW 2107

DWG J-09-DA

DATE 04.04.19

ISSUE A

JOB # 75

SCALE 1:200 @ A3

EAST ELEVATION

LEGEND


- WB weatherboard cladding - paint finish
- TF timber frame - paint finish
- CR Colourbond - mid grey
- CG clear glazing
- OG opaque glazing
- TS timber screen
- SS sandstone



northern
beaches
council

THIS PLAN IS TO BE READ IN
CONJUNCTION WITH
THE CONDITIONS OF DEVELOPMENT
CONSENT

DA2019/0692

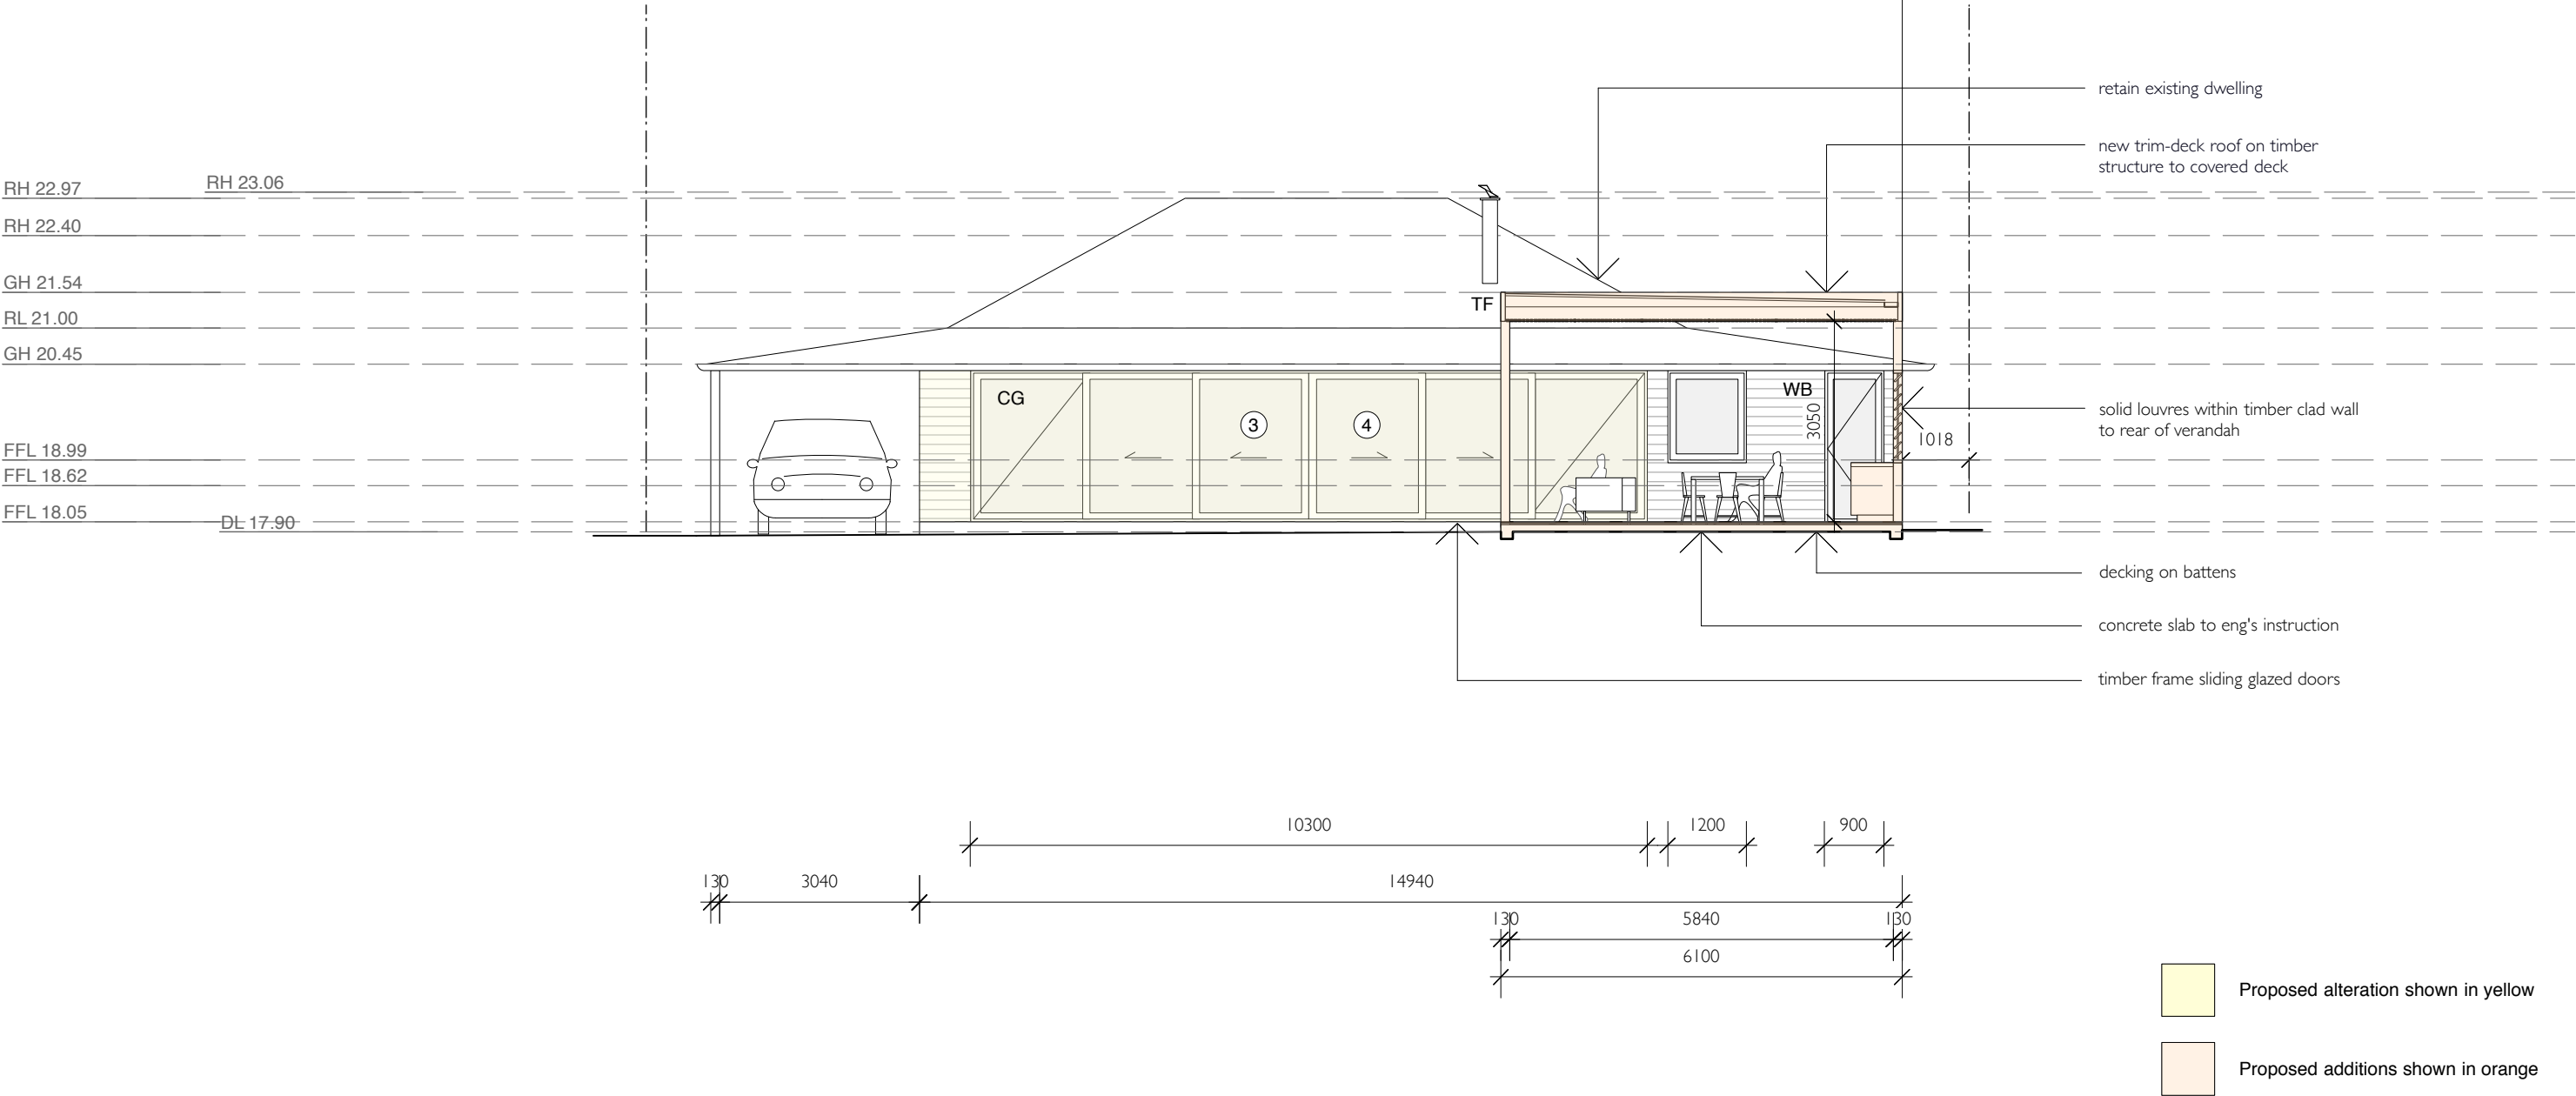

rachel hudson architect

info@rachelhudson.com.au
www.rachelhudson.com.au
0410 323 564

Do not scale from drawings. Verify all dimensions and levels on site.
Rachel Hudson is the owner of the copyright subsisting in these drawings and specifications. They must not be used, reproduced or copied in whole or part, nor may the information, ideas and concepts therein contained be disclosed to any person without the prior written consent of Rachel Hudson.

0 1m 2m 3m 4m

JILLIBY

Kathryn Parker
12 Bellevue Avenue
Avalon Beach NSW 2107

DWG J-10-DA
DATE 04.04.19
ISSUE A
JOB # 75
SCALE 1:200 @ A3

WEST ELEVATION