


MYOORA ROAD

MONA VALE ROAD

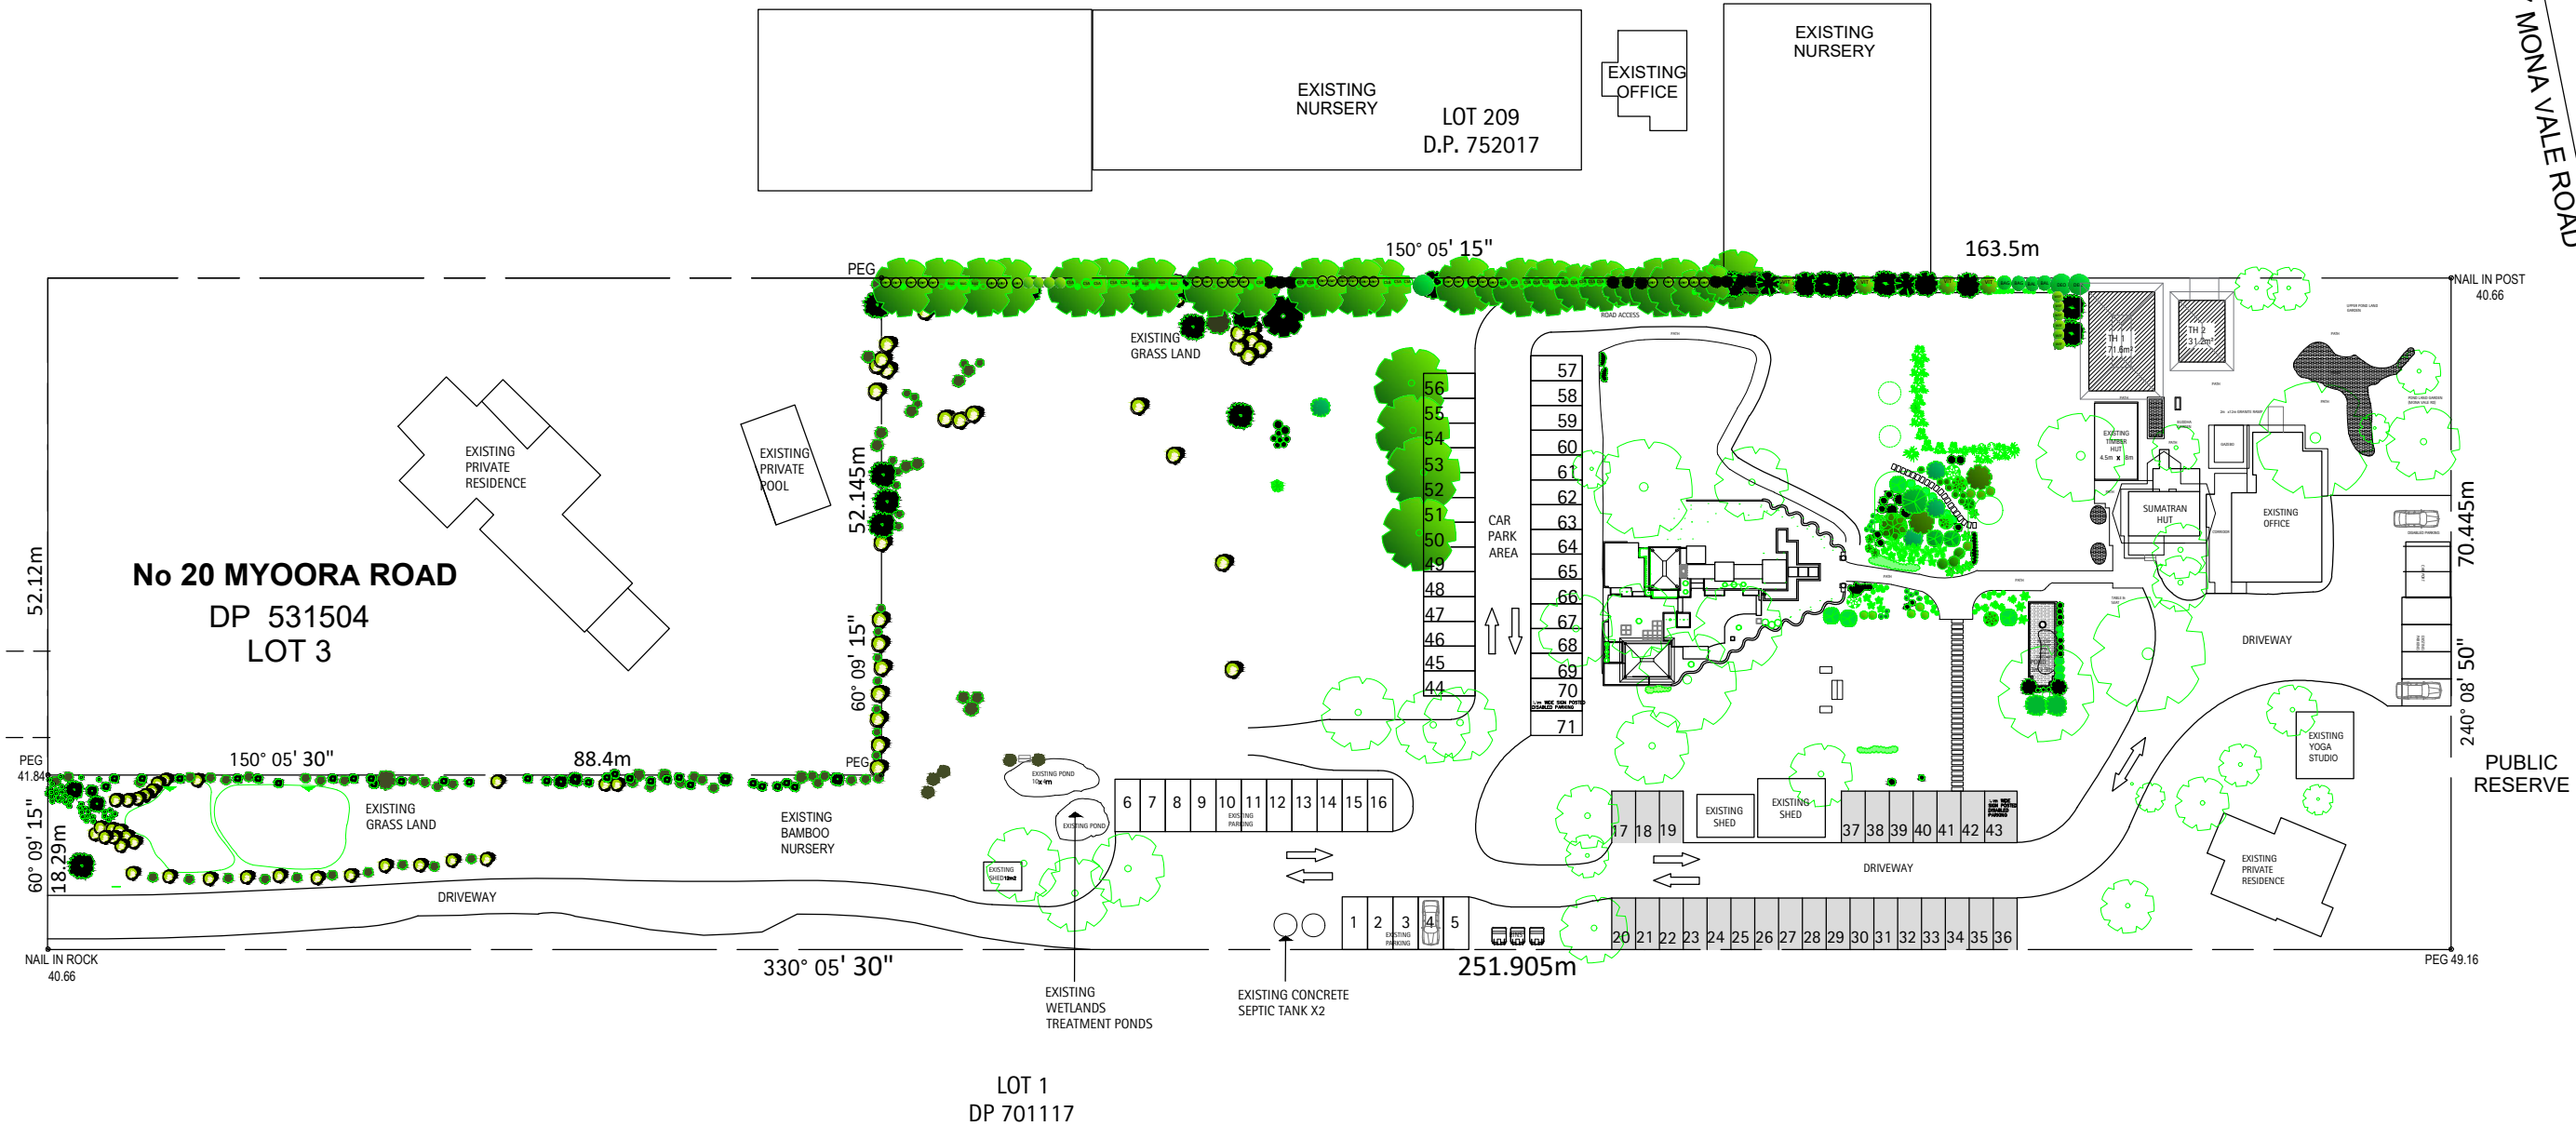

Vardhman
Holdings
Pty Ltd.

REV	DATE	DESCRIPTION

CLIENT/PROJECT:
MR SATYEN KUMAR, 18 MYOORA ROAD, TERREY HILLS, NSW 2084
ISSUED FOR DA SUBMISSION



DRAWING TITLE:
SITE PLAN

DRAWING NO:
DA-1

SCALE:	1:175 @ A3
DATE:	14.11.2019
DRAWN:	Nelson B.
REV:	

NOTES:
ALL WORKS TO COMPLY WITH THE RELEVANT AUSTRALIAN STANDARD. ALL WORKS ARE TO BE CARRIED OUT IN ACCORDANCE WITH THE REQUIREMENTS OF THE BUILDING CODE OF AUSTRALIA. ALL DIMENSIONS MUST BE FIELD VERIFIED. ALL DIMENSION TO BE READ AND NOT SCALED OFF DRAWING.

NORTH POINT	LEGEND

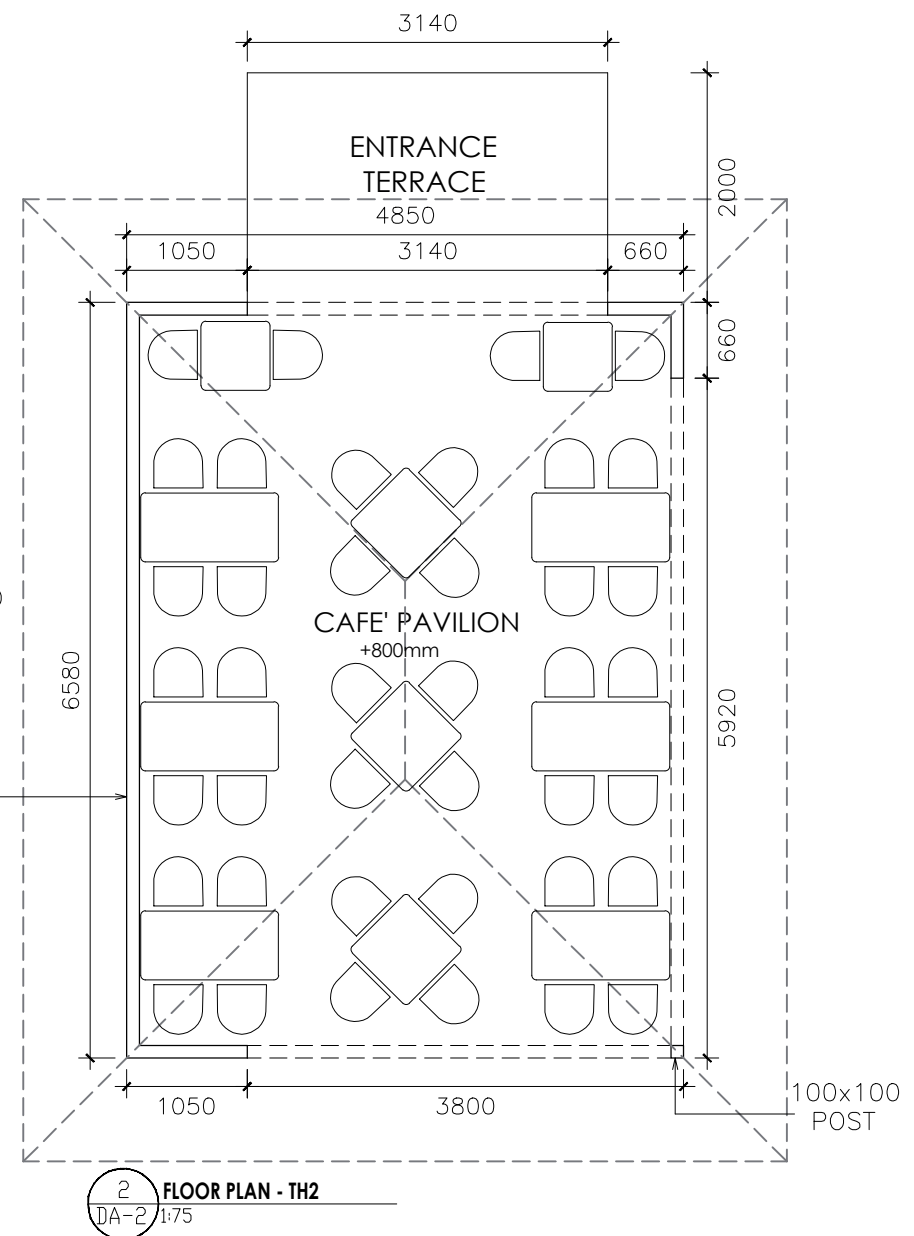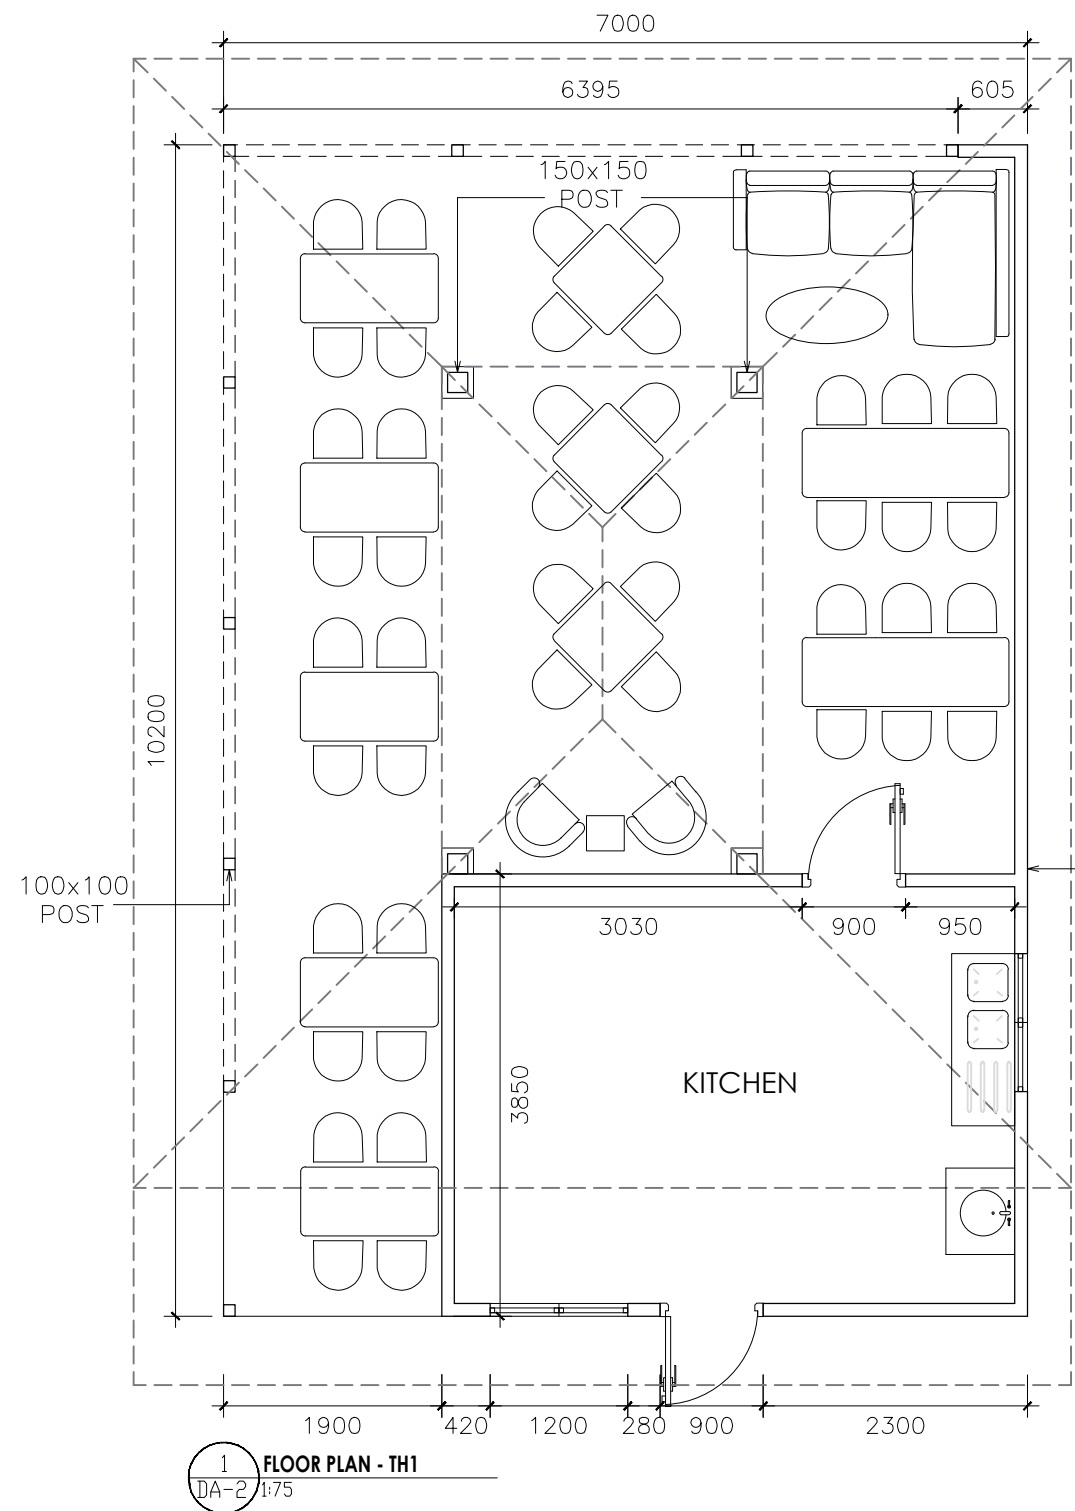

**Vardhman
Holdings
Pty Ltd.**

REV	DATE	DESCRIPTION

CLIENT/PROJECT:
MR SATYEN KUMAR,
18 MYOORA ROAD, TERREY HILLS,
NSW 2084

ISSUED FOR DA SUBMISSION

DRAWING TITLE:
FLOOR PLANS

DRAWING NO:
DA-2

SCALE:	1:75 @ A3
DATE:	16.11.2019
DRAWN:	REV:
Nelson B.	

NOTES:
ALL WORKS TO COMPLY WITH THE
RELEVANT AUSTRALIAN STANDARD.
ALL WORKS ARE TO BE CARRIED OUT
IN ACCORDANCE WITH THE
REQUIREMENTS OF THE BUILDING
CODE OF AUSTRALIA.
ALL DIMENSIONS MUST BE FIELD
VERIFIED.
ALL DIMENSION TO BE READ AND NOT
SCALED OFF DRAWING.

