

THIS PLAN TO BE READ IN
CONJUNCTION WITH

DA2018/1220

NORTHERN BEACHES COUNCIL

1 NORTH ELEVATION
1:100



ACTION PLANS

m: 0426 957 518
e:operations@actionplans.com.au
w: www.actionplans.com.au

REV.	DATE	COMMENTS	DRWN
A	03/05/18	INITIAL DESIGN PLAN	AL
B	20/08/18	DA DOCUMENTATION	JN
C	02/07/18	FINAL DA PLANS	AM

NOTES

This drawing is the copyright of Action Plans and not be altered, reproduced or transmitted in any form or by any means in part or in whole with the written permission of Action Plans.

All levels and dimensions are to be checked and verified on site prior to commencement of any work, making of shop drawings or fabrication of components.

Do no scale on drawings. Use figured dimensions.

TIMBER

WEATHERBOARD

FACE BRICKWORK

METAL

CONCRETE

METAL ROOFING

TILED ROOFING

RENDER

EXISTING

CLIENT

Marisa & Steve Caproni

PROJECT ADDRESS

18 Windermere Place,
Wheeler Heights NSW 2097

DRAWING NO.

DA09

DATE

Wednesday, July 4,
2018

DRAWING NAME

NORTH ELEVATION

SCALE


1:100 @A3


THIS PLAN TO BE READ IN
CONJUNCTION WITH


DA2018/1220

NORTHERN BEACHES COUNCIL

NO PROPOSED CHANGES
TO EAST ELEVATION

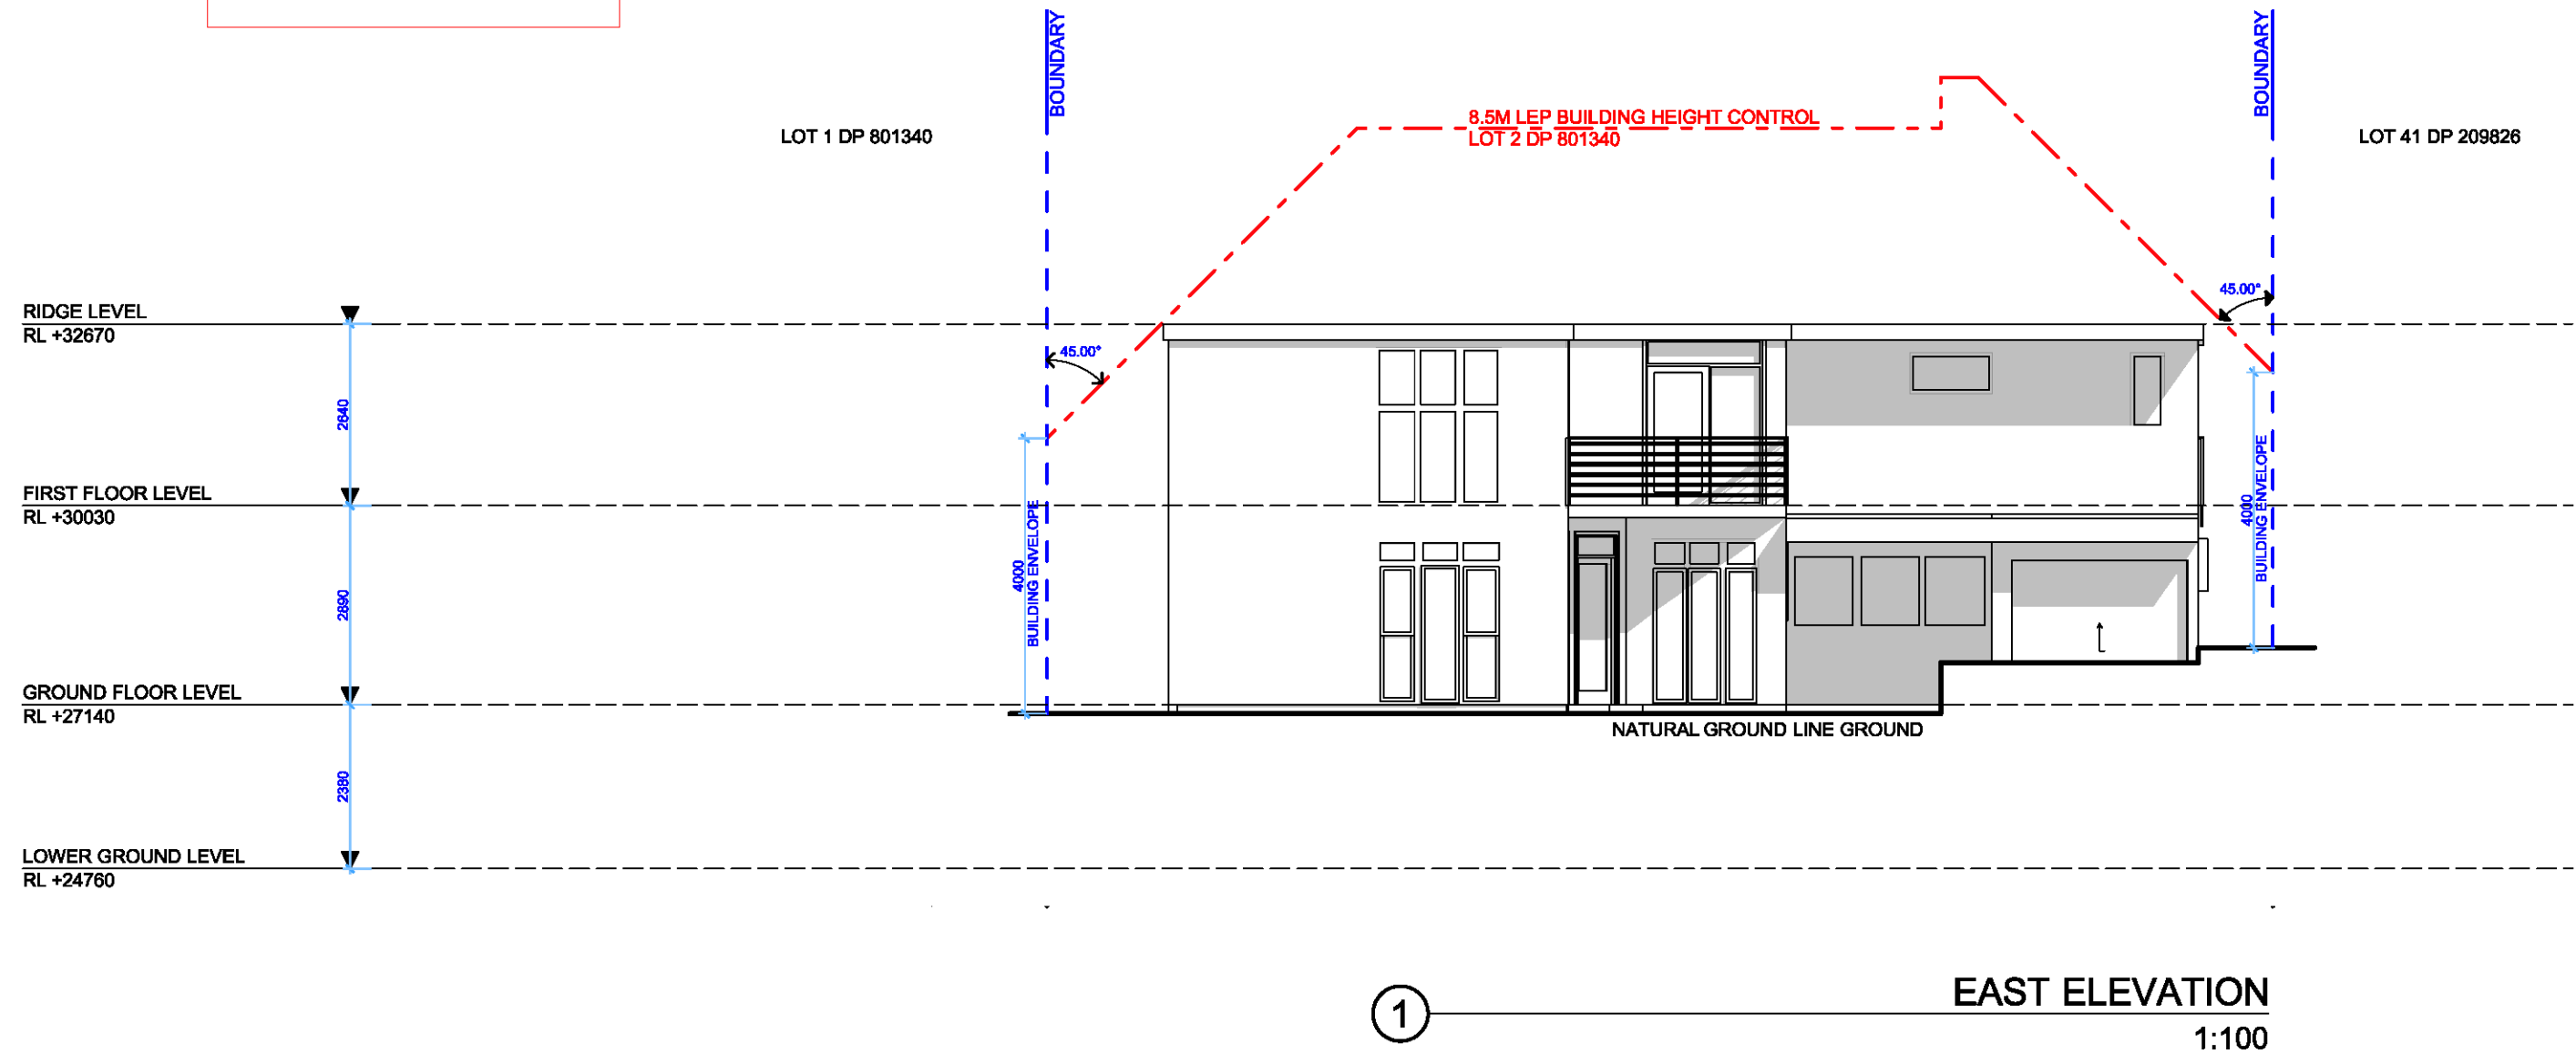

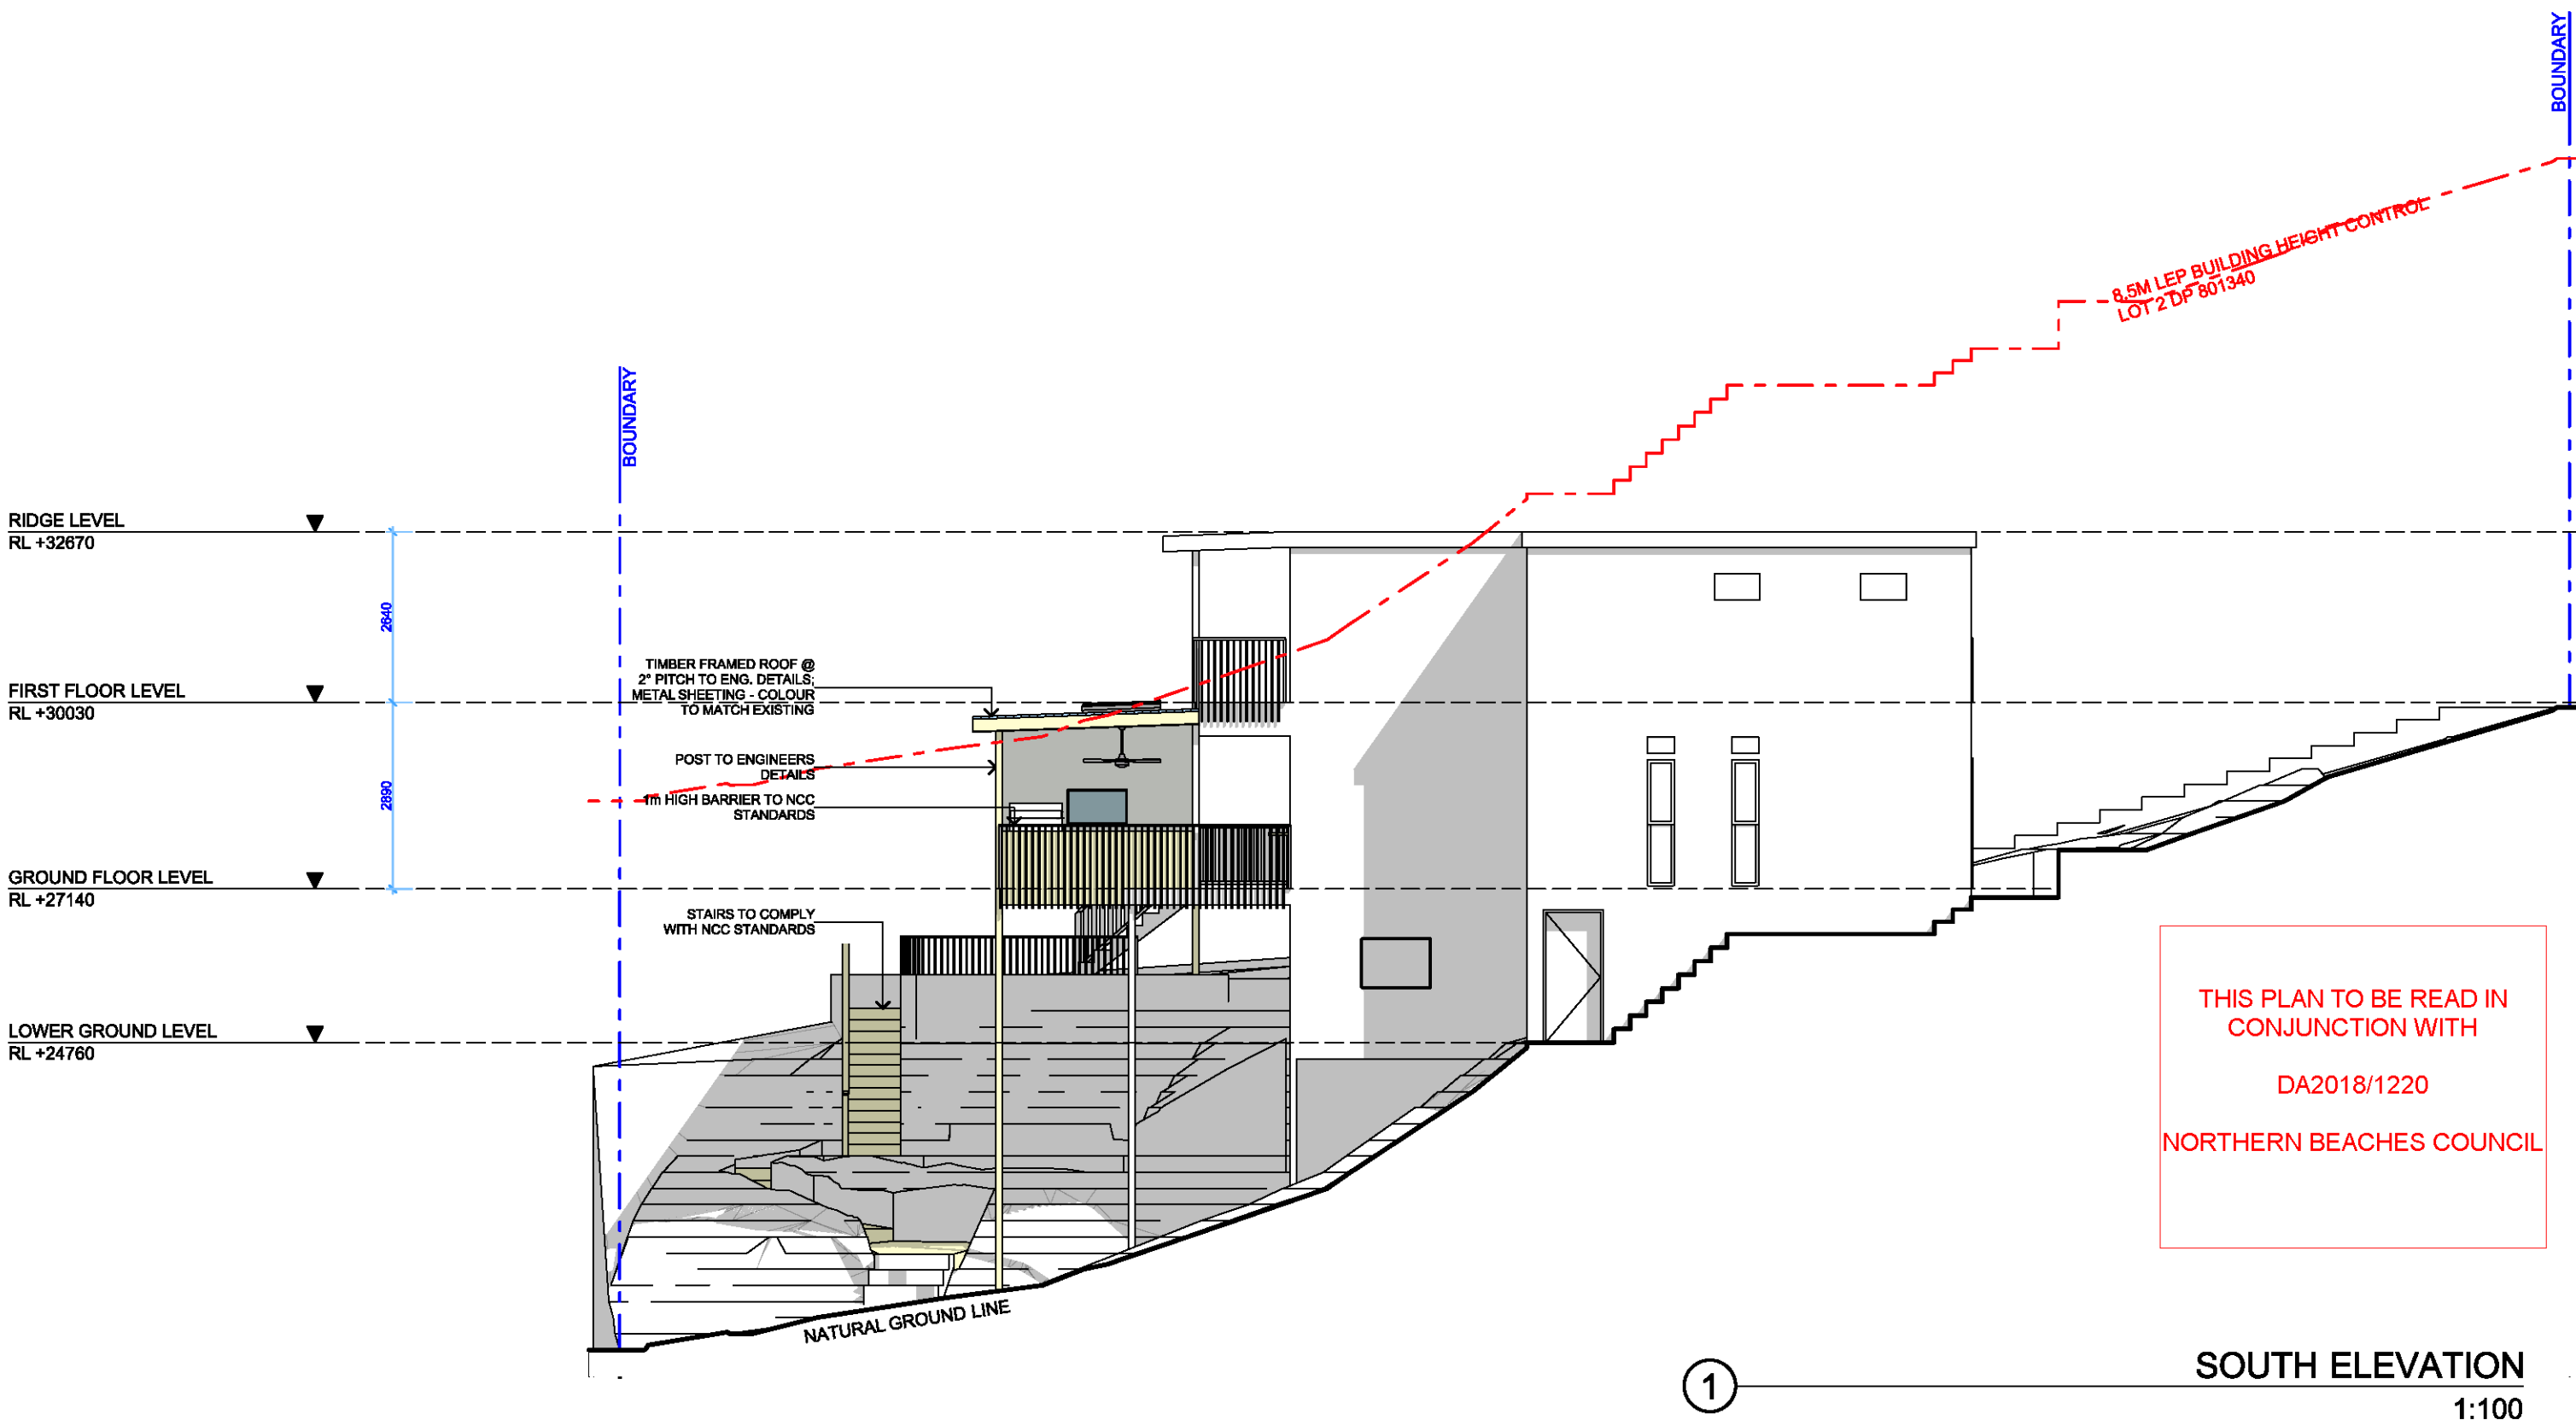

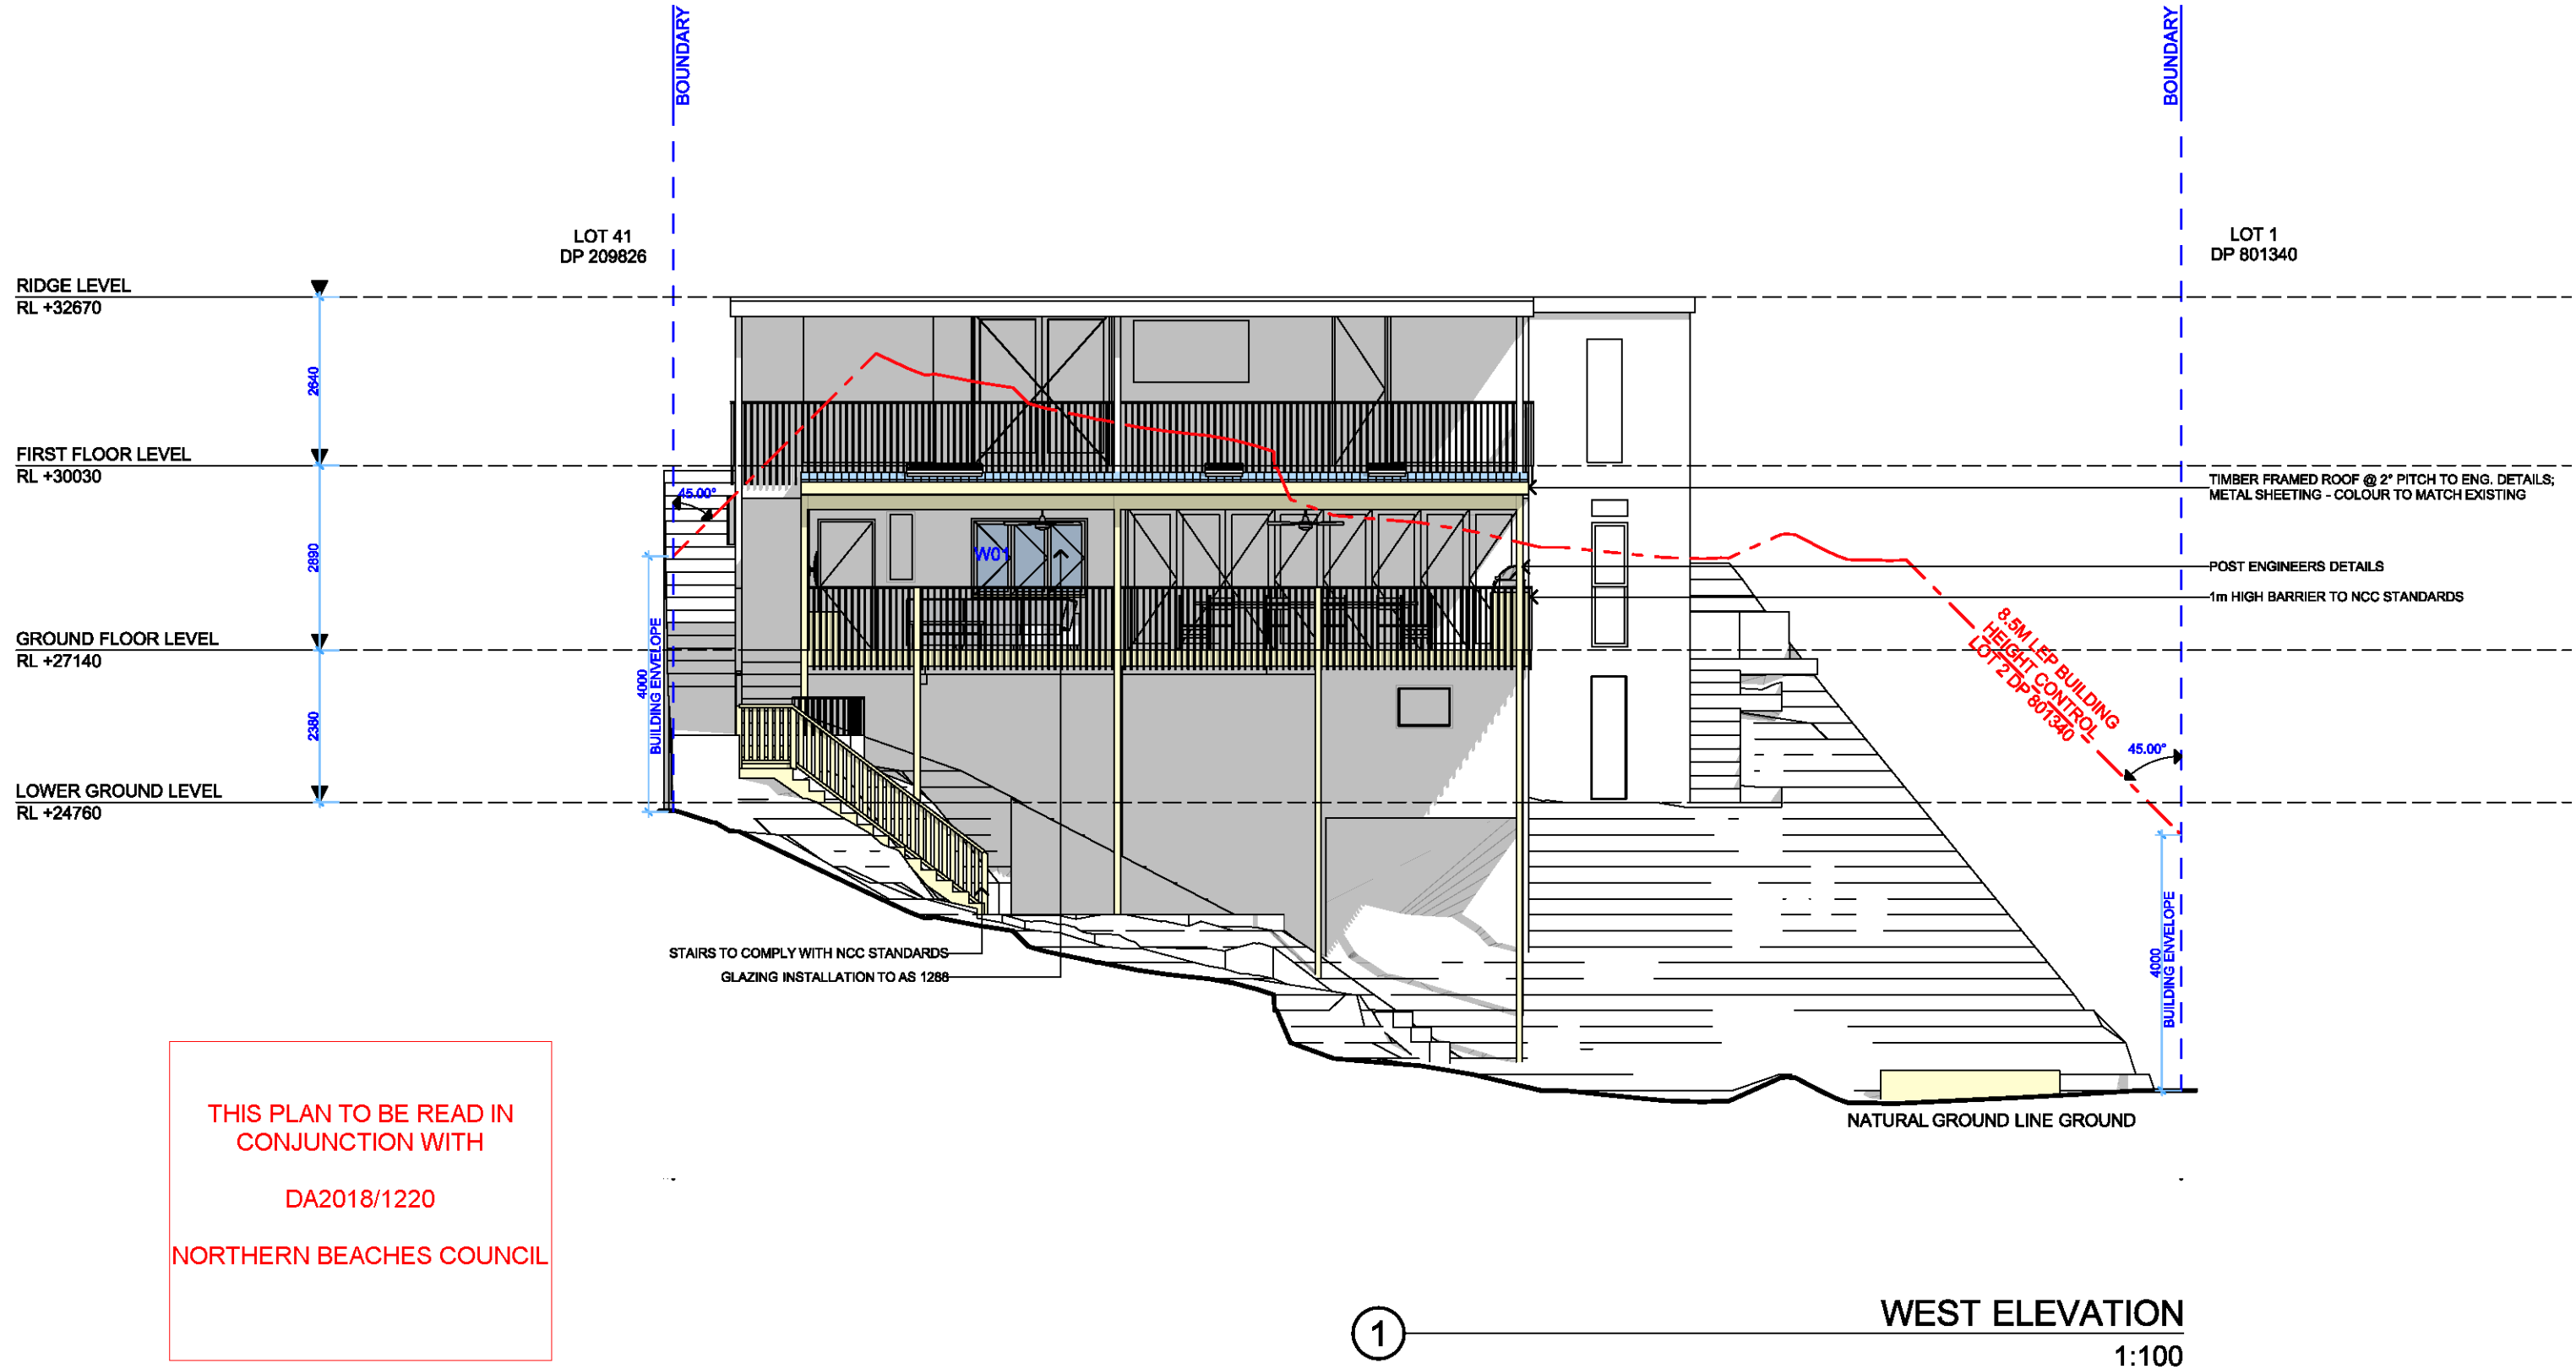

ACTION PLANS

m: 0426 957 518
e: operations@actionplans.com.au
w: www.actionplans.com.au

REV.	DATE	COMMENTS	DRWN
A	03/05/18	INITIAL DESIGN PLAN	AL
B	20/08/18	DA DOCUMENTATION	JN
C	02/07/18	FINAL DA PLANS	AM

NOTES

This drawing is the copyright of Action Plans and not be altered, reproduced or transmitted in any form or by any means in part or in whole with the written permission of Action Plans.
All levels and dimensions are to be checked and verified on site prior to commencement of any work, making of shop drawings or fabrication of components.
Do no scale on drawings. Use figured dimensions.

LEGEND

	TIMBER		METAL ROOFING
	WEATHERBOARD		TILED ROOFING
	FACE BRICKWORK		RENDER
	METAL		EXISTING
	CONCRETE		

CLIENT

Marisa & Steve Caproni

PROJECT ADDRESS

18 Windermere Place,
Wheeler Heights NSW 2097

DRAWING NO.

DA12

DATE

Wednesday, July 4,
2018

DRAWING NAME

WEST ELEVATION

SCALE

1:100 @A3