



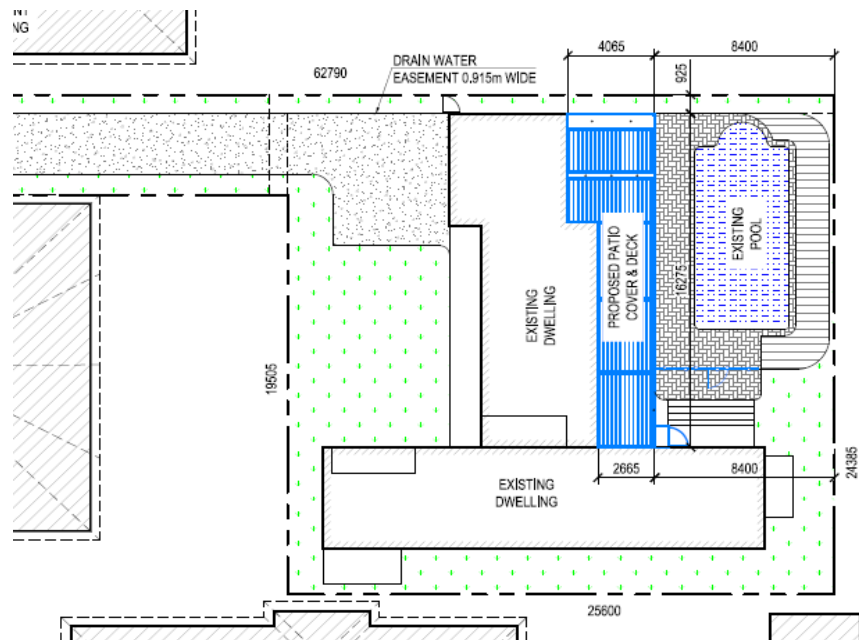


SITE PLAN

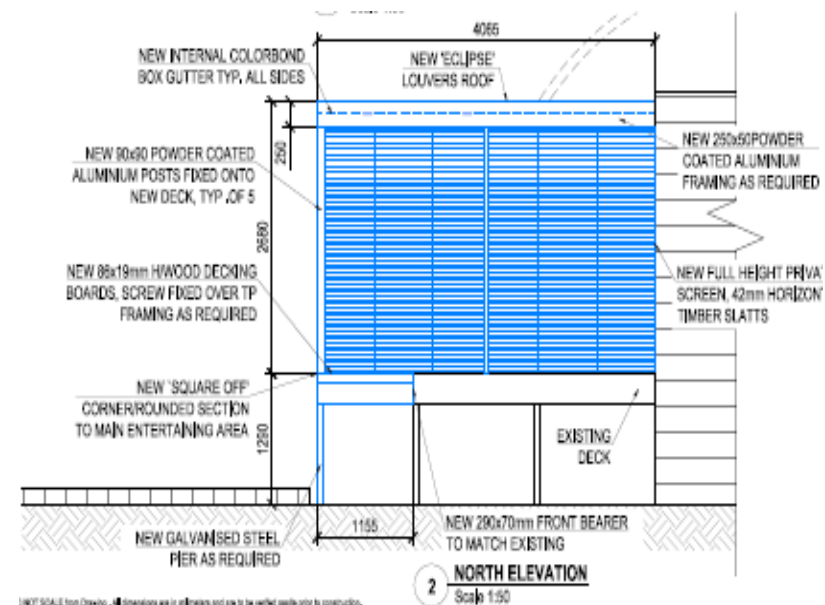

1/30TH SCALE from Drawing 4. All dimensions are in millimeters and are to be verified onsite prior to construction.

2 NORTH ELEVATION
Scale 1:50

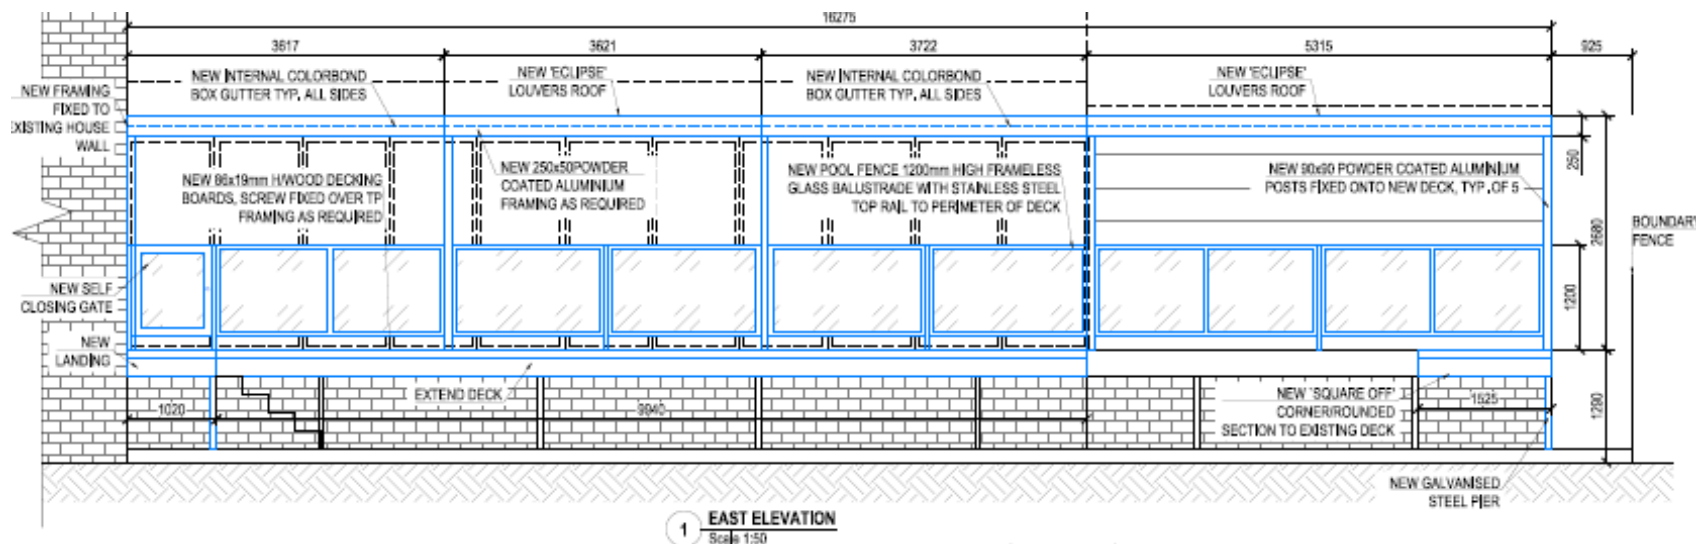

1 EAST ELEVATION
Scale 1:50

NOTIFICATION PLAN – 4 Tutus Street, Balgowlah Heights