

ISSUE	DATE	DESCRIPTION	DRWN	CHKD
-	26.10.2020	DA ISSUE	MN	-

This drawing is copyright and remains the property of Blue Sky Building Designs P/L.

BLUE SKY

BUILDING DESIGNS


PO BOX 167
Newport 2106



Mobile: 0 414 310 171
E: info@bsbd.com.au

www.blueskybuildingdesigns.com.au

PROJECT TITLE:	Lift addition
PROJECT NO.:	2020028
AT:	54 Morella Rd, Whale Beach
FOR:	Doug Flynn

SHEET TITLE:	CARPORT & GFL PLANS
SHEET NO:	A102
SCALE A3:	1 : 100

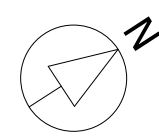

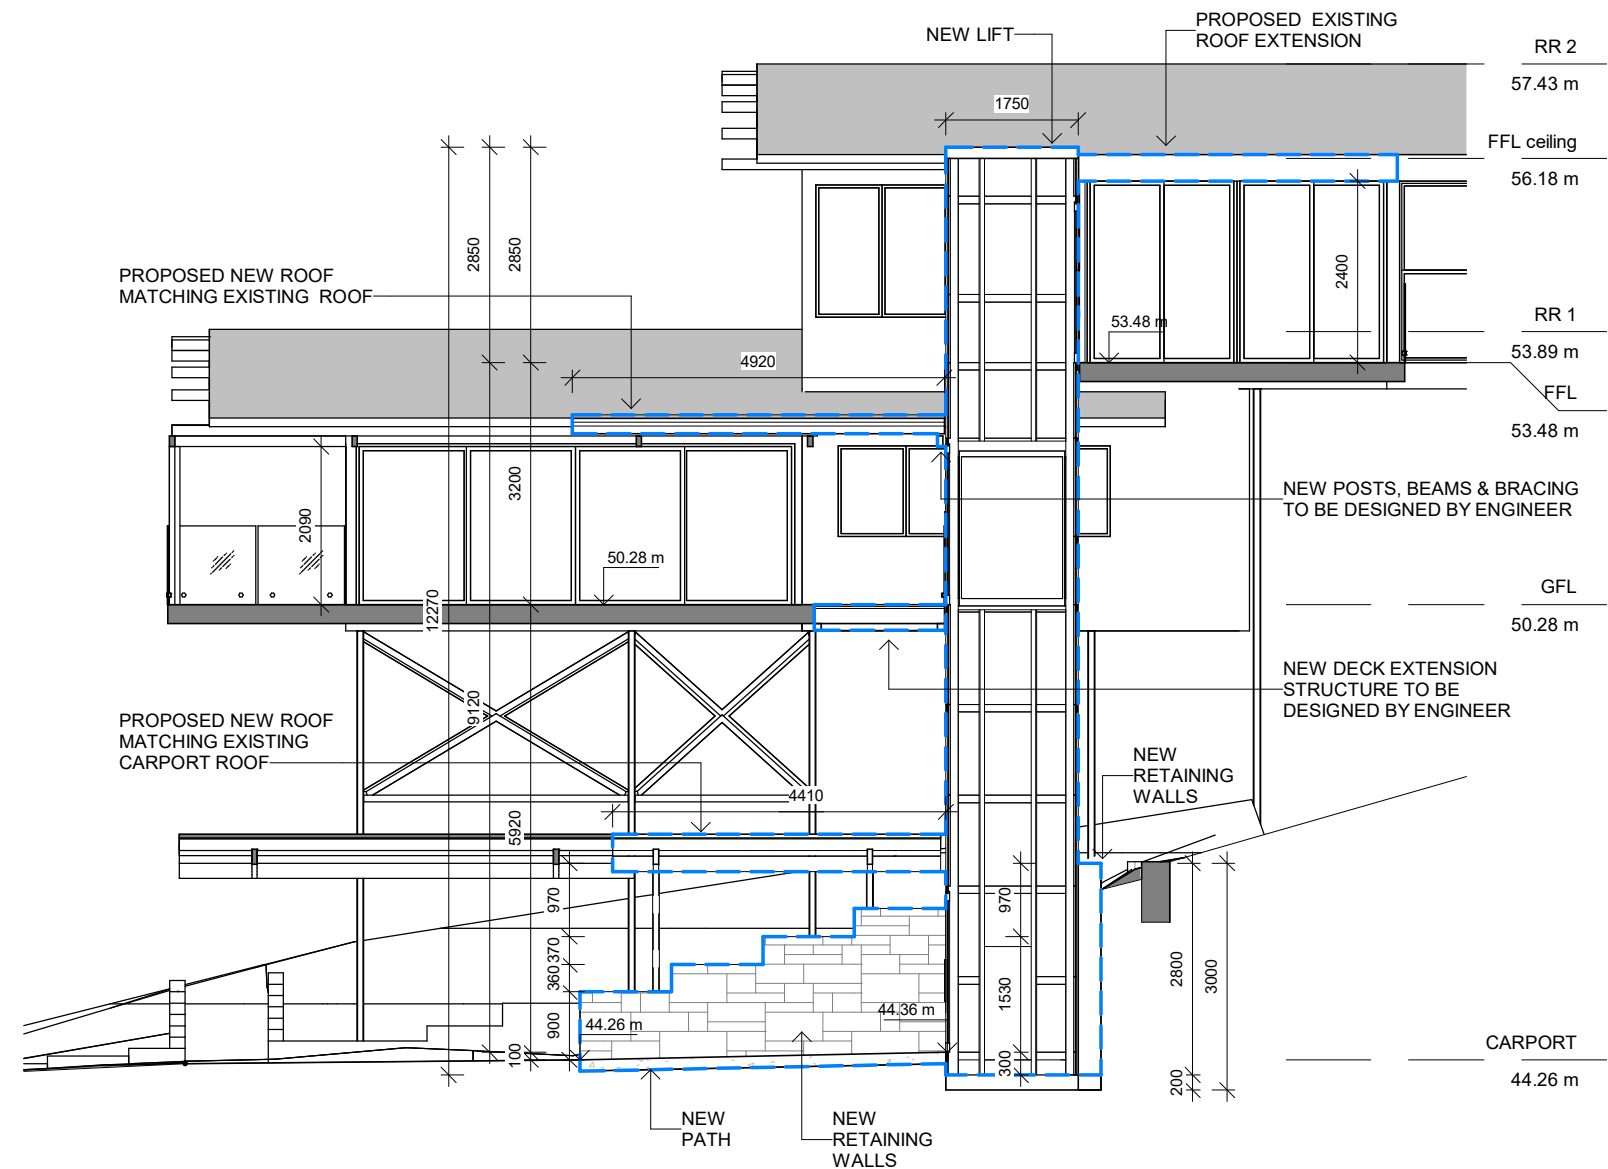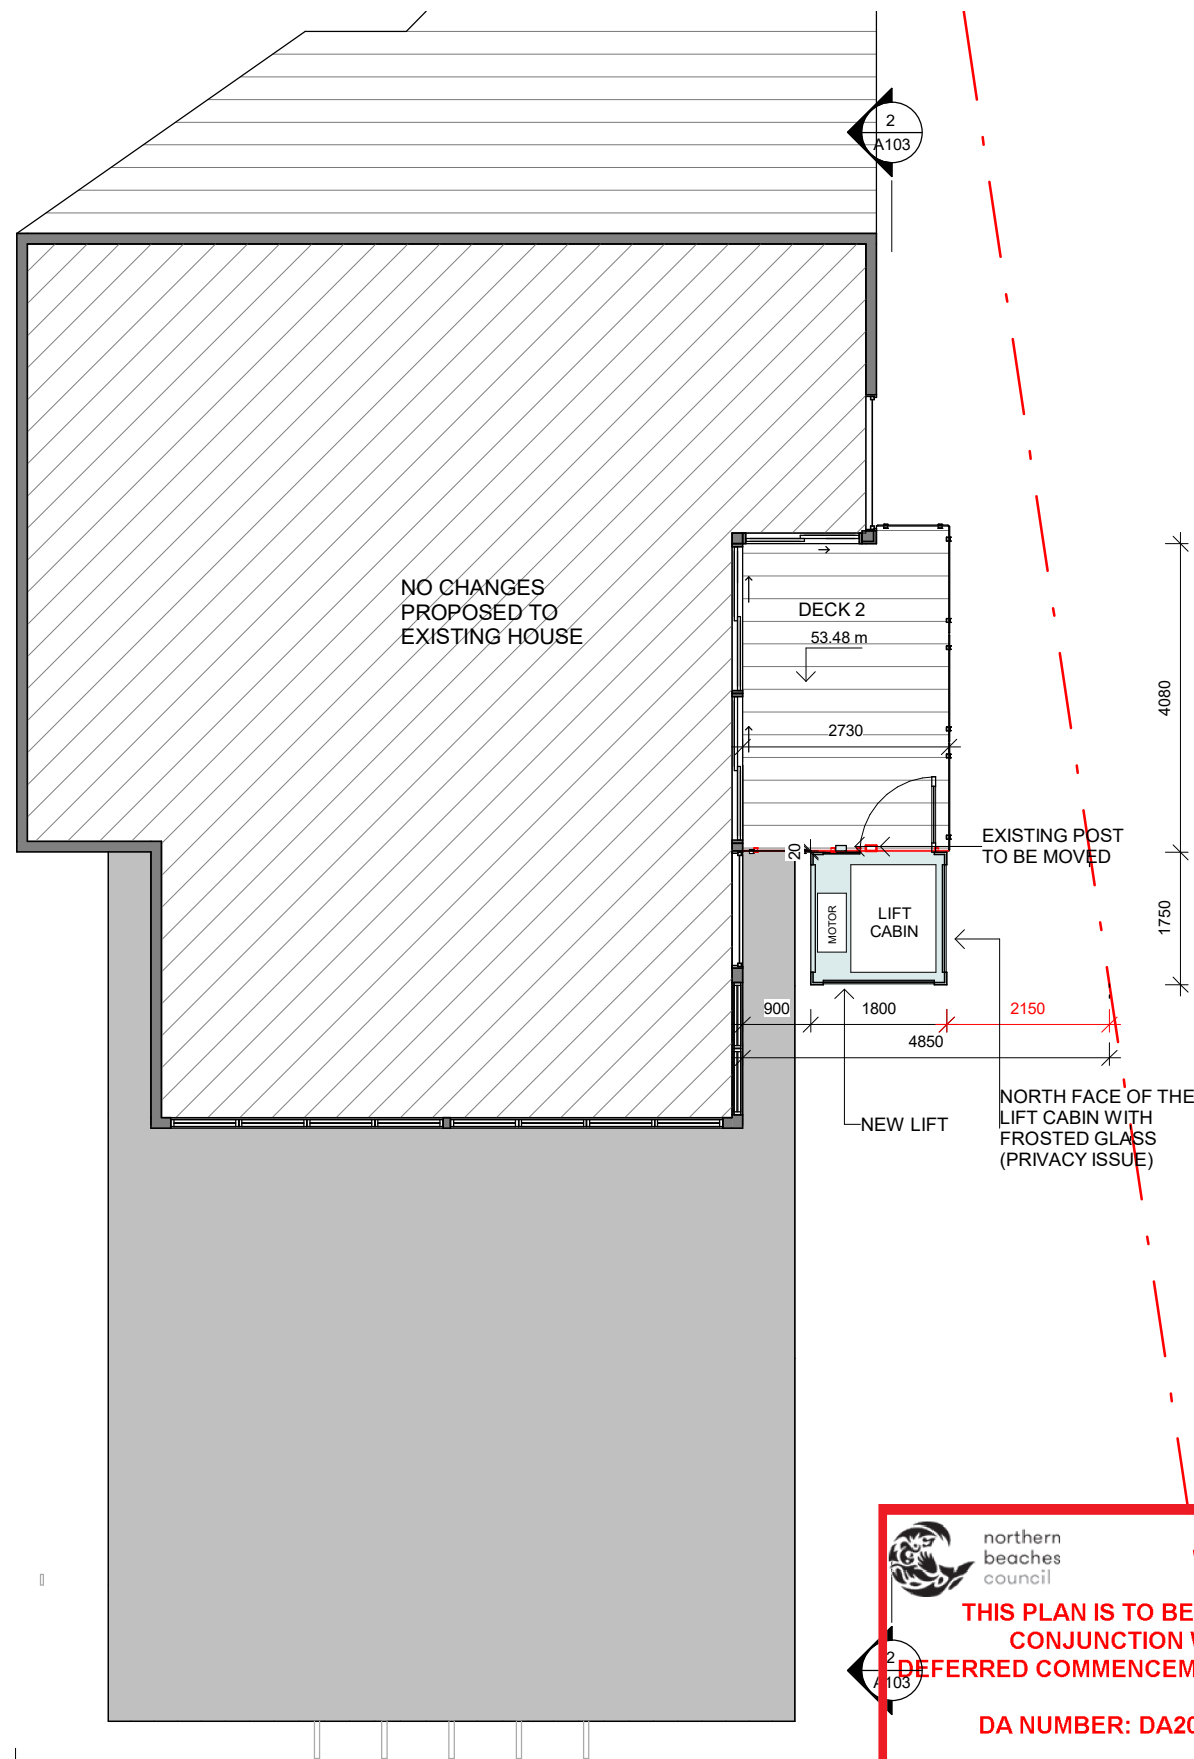

2
A103

THIS PLAN IS TO BE READ IN CONJUNCTION WITH DEFERRED COMMENCEMENT CONSENT

DA NUMBER: DA2020/1436

(Activation of consent must be obtained from Northern Beaches Council)

ALL BUILDING WORKS MUST BE CARRIED OUT IN ACCORDANCE WITH THE REQUIREMENTS OF THE BUILDING CODE OF AUSTRALIA (BCA) AND AUSTRALIAN STANDARDS

Do not scale from plans. All dimensions and levels shown on plan are subject to confirmation on site.

ISSUE	DATE	DESCRIPTION	DRWN	CHKD
-	26.10.2020	DA ISSUE	MN	-

This drawing is copyright and remains the property of Blue Sky Building Designs P/L.

BLUE SKY
BUILDING DESIGNS

PO BOX 167
Newport 2106

Mobile: 0 414 310 171
E: info@bsbd.com.au

www.blueskybuildingdesigns.com.au

PROJECT TITLE: Lift addition

PROJECT NO.: 2020028


AT: 54 Morella Rd, Whale Beach


FOR: Doug Flynn

SHEET TITLE: FFL PLAN & SECTION

SHEET NO: A103


SCALE A3: 1 : 100

 

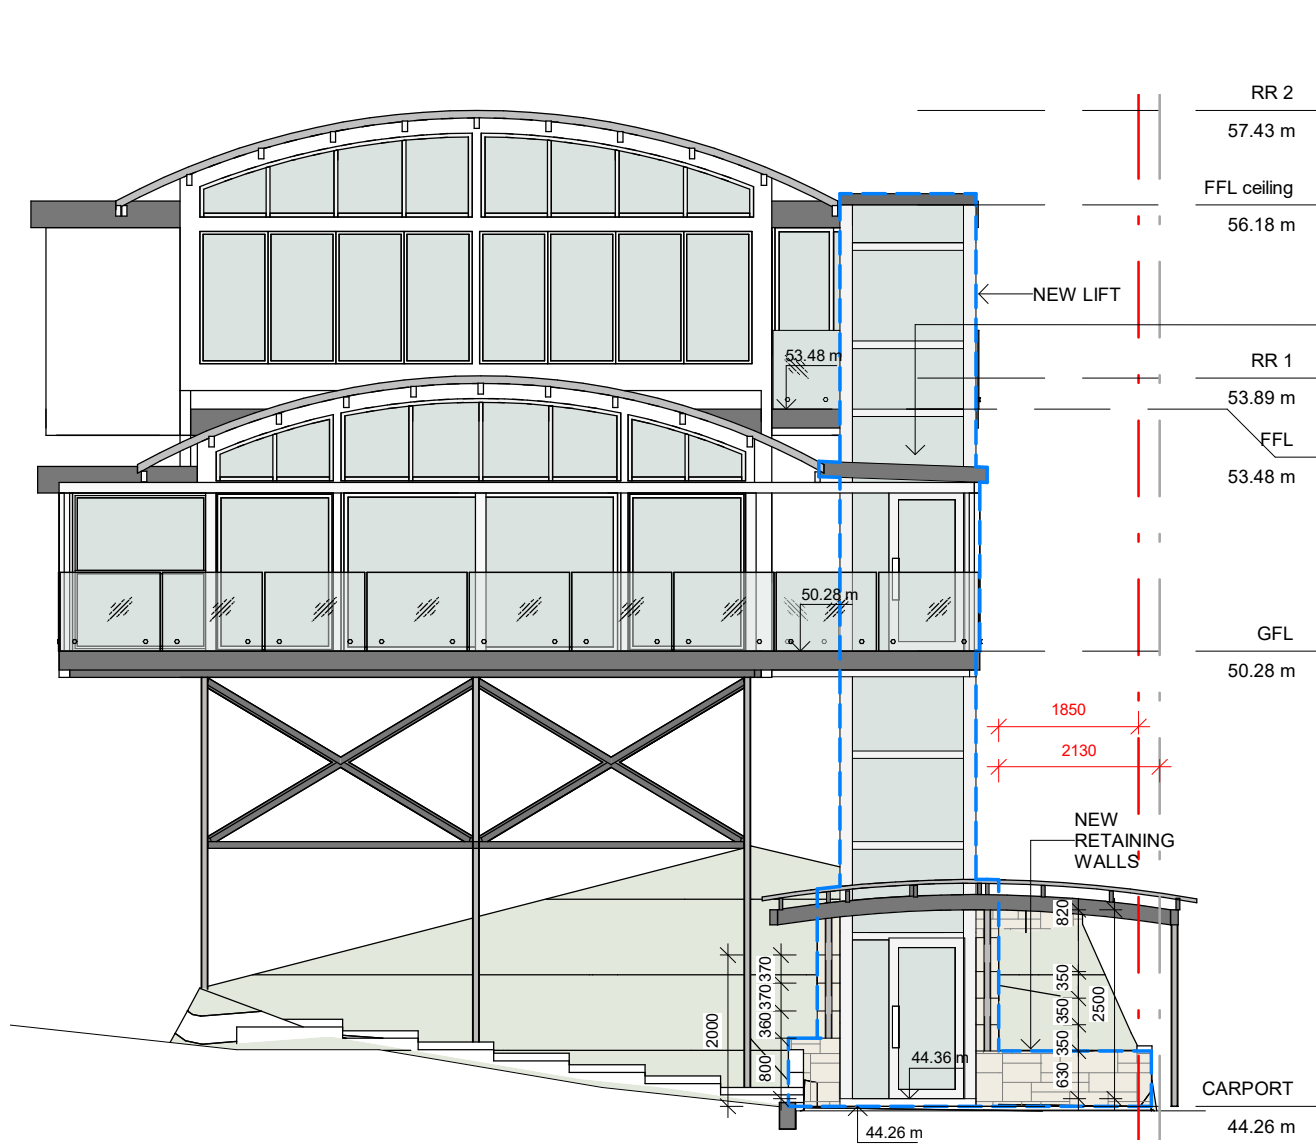

1 EAST ELEVATION

A104 1 : 100

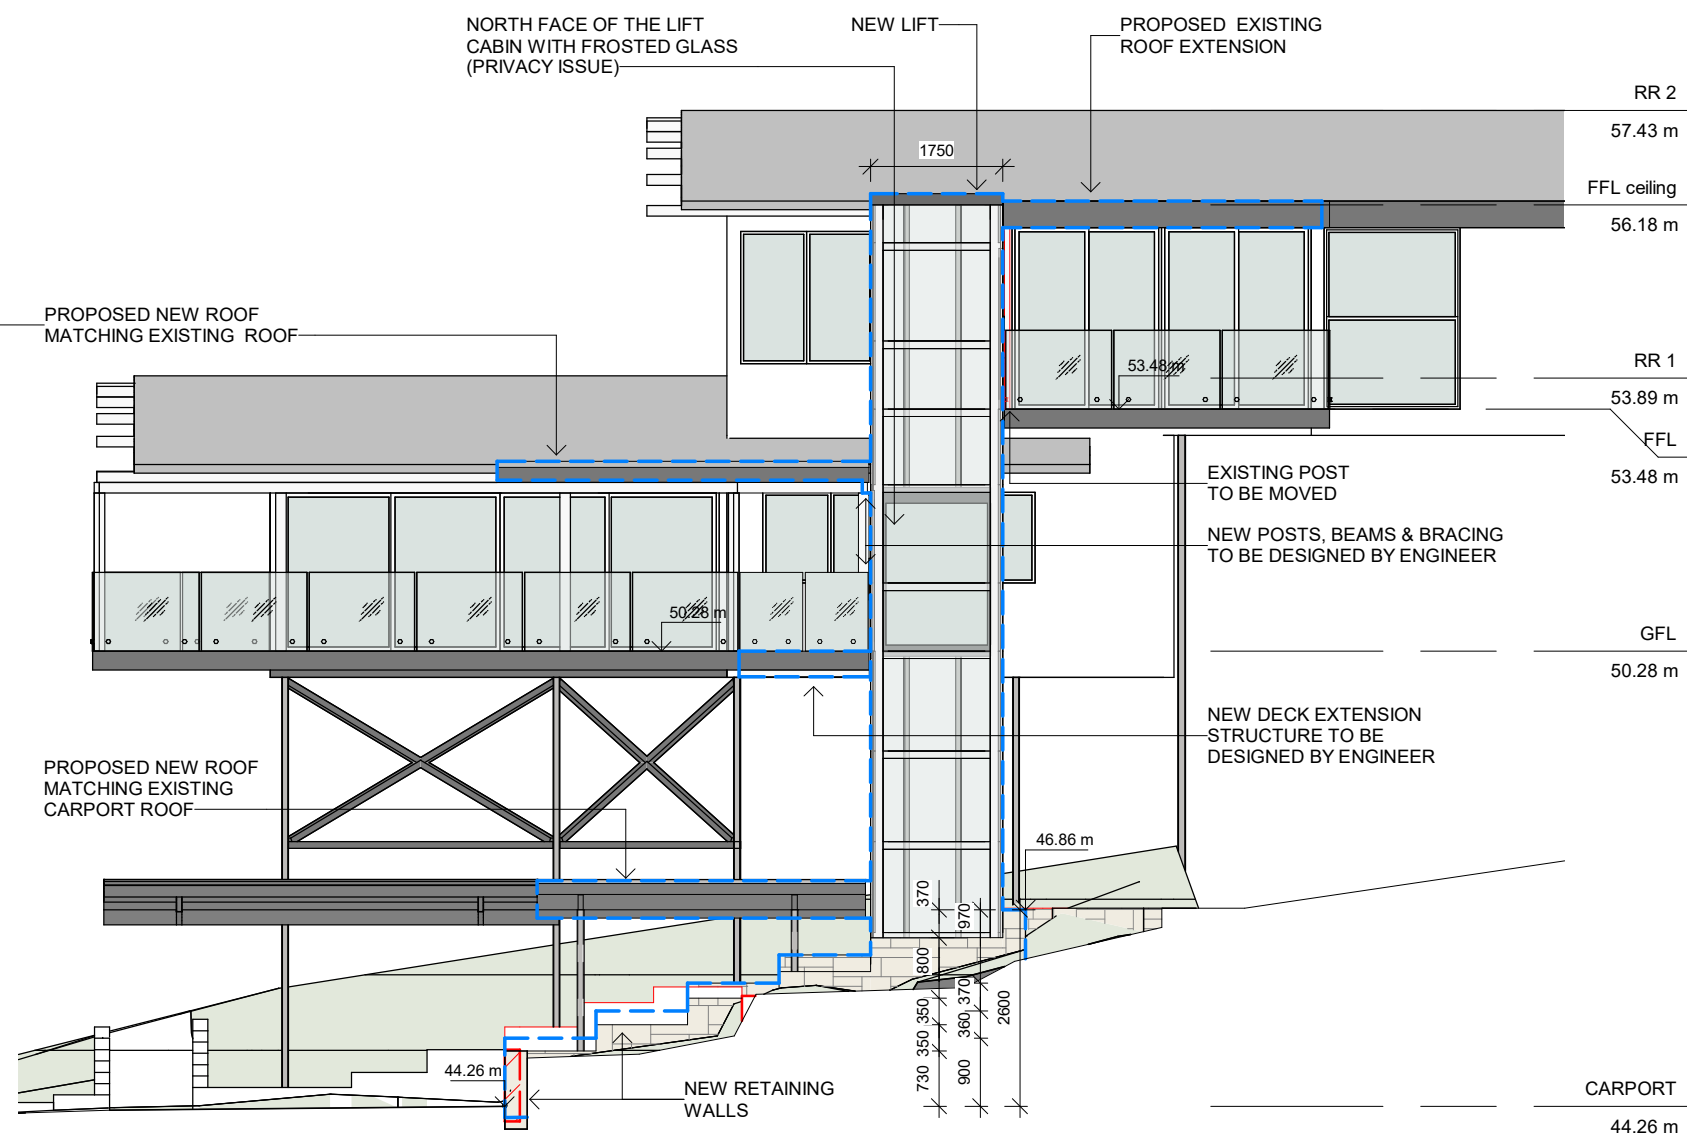

2 NORTH ELEVATION

A104 1 : 100

THIS PLAN IS TO BE READ IN CONJUNCTION WITH DEFERRED COMMENCEMENT CONSENT

DA NUMBER: DA2020/1436

(Activation of consent must be obtained from Northern Beaches Council)

Do not scale from plans. All dimensions and levels shown on plan are subject to confirmation on site.

ISSUE	DATE	DESCRIPTION	DRWN	CHKD
-	26.10.2020	DA ISSUE	MN	-

This drawing is copyright and remains the property of Blue Sky Building Designs P/L.

BLUE SKY
BUILDING DESIGNS

PO BOX 167
Newport 2106

Mobile: 0 414 310 171
E: info@bsbd.com.au

www.blueskybuildingdesigns.com.au

PROJECT TITLE:	Lift addition
PROJECT NO.:	2020028
AT:	54 Morella Rd, Whale Beach
FOR:	Doug Flynn

SHEET TITLE:	ELEVATIONS
SHEET NO:	A104
SCALE A3:	1 : 100