





THIS PLAN IS TO BE READ IN
CONJUNCTION WITH
THE CONDITIONS OF DEVELOPMENT
CONSENT

DADA2021/2552

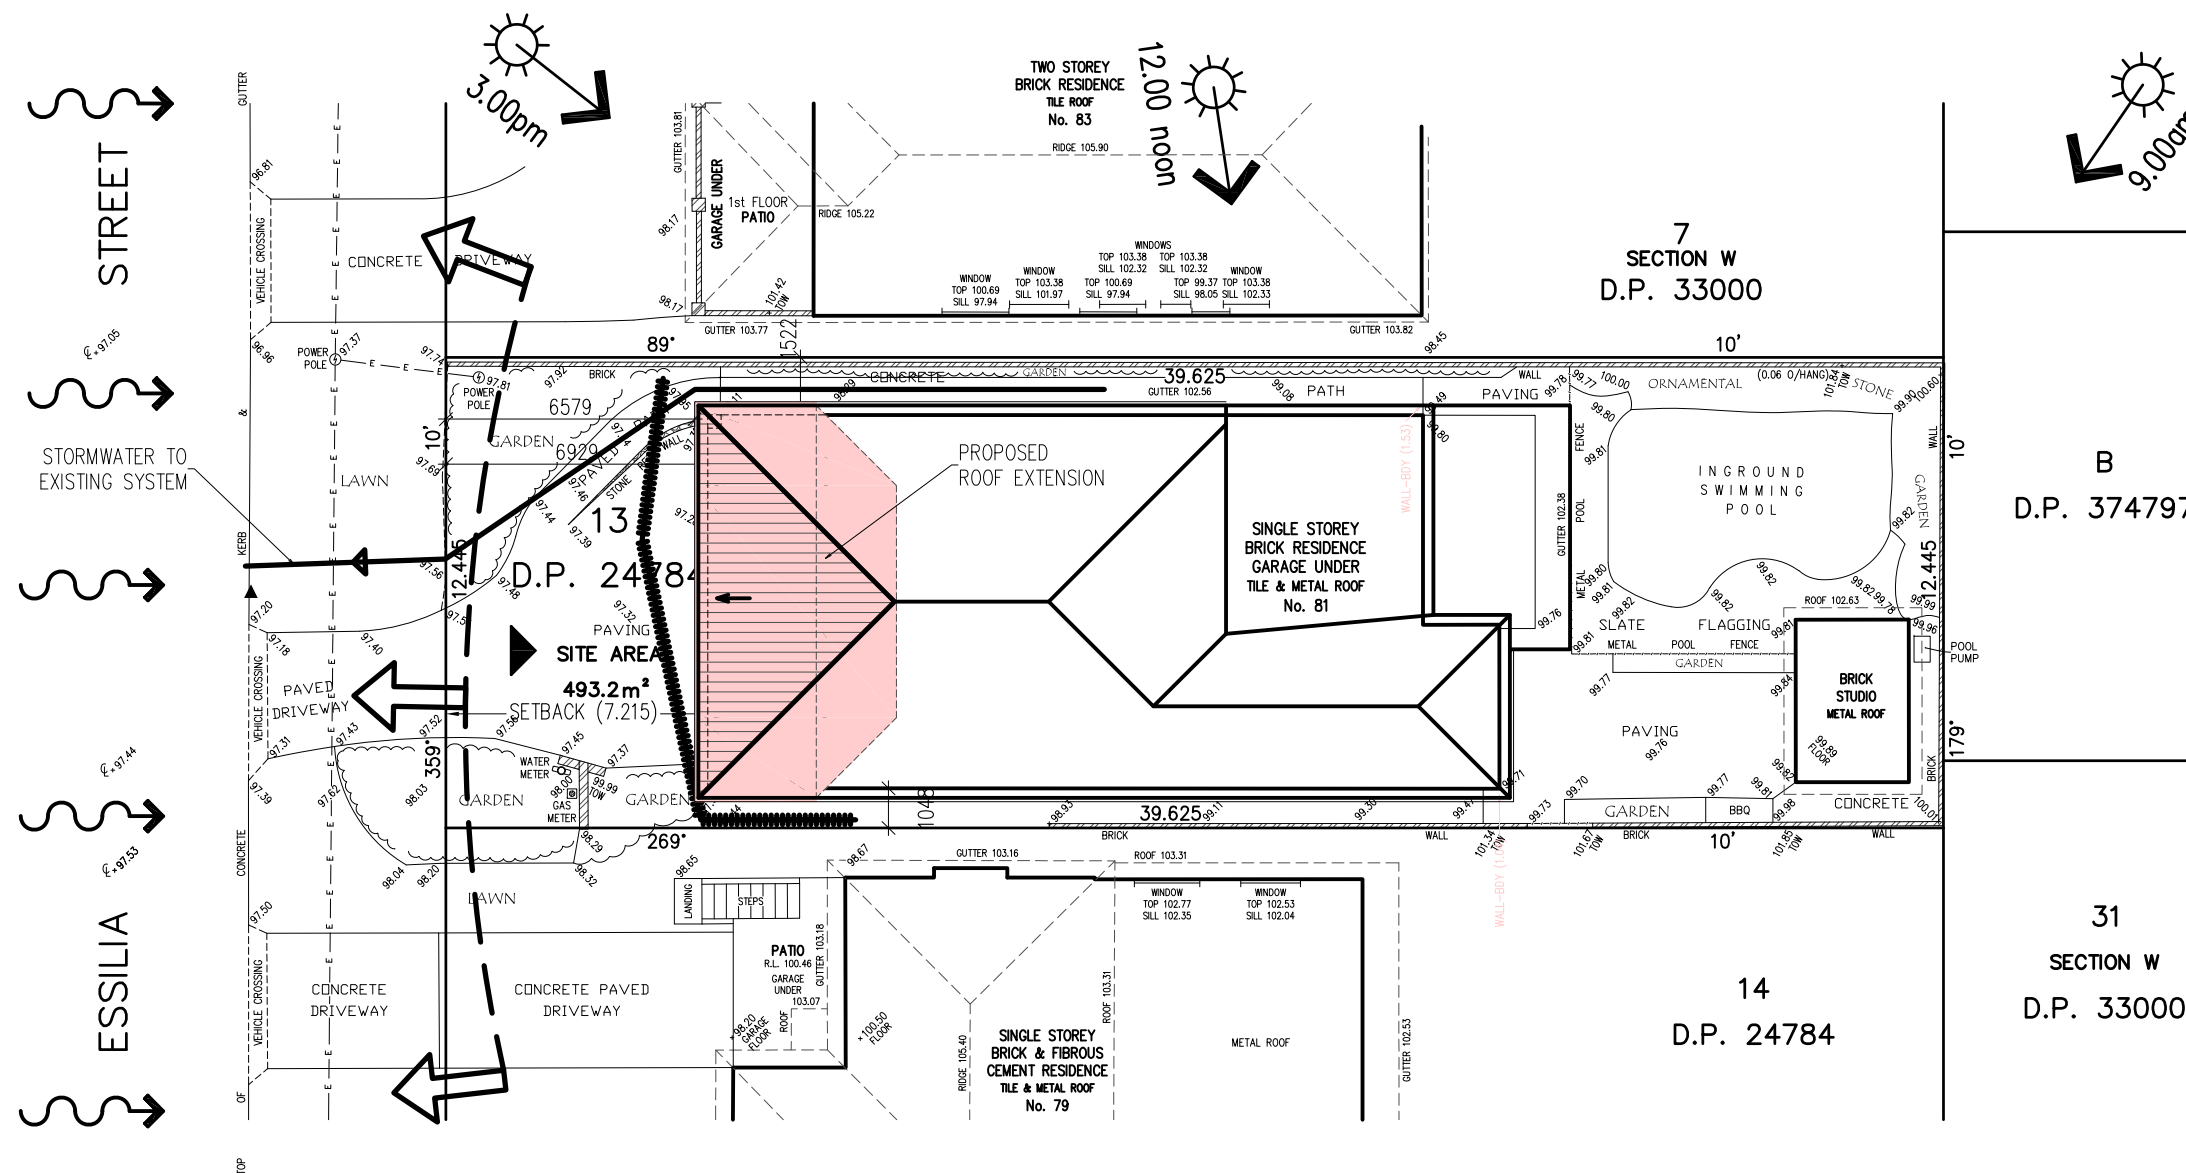

SITE ANALYSIS PLAN AND EROSION AND SEDIMENT MANAGEMENT PLAN

1:200

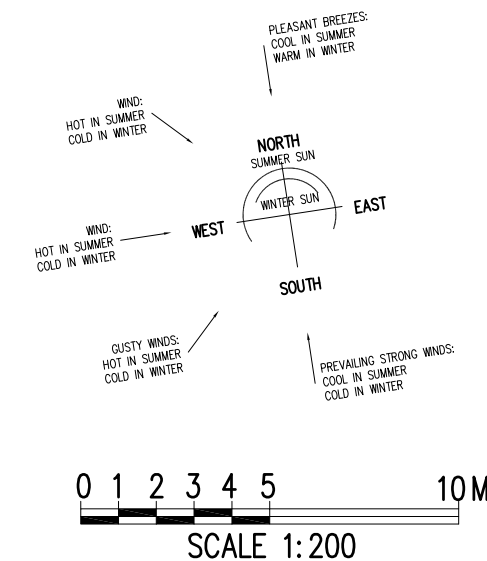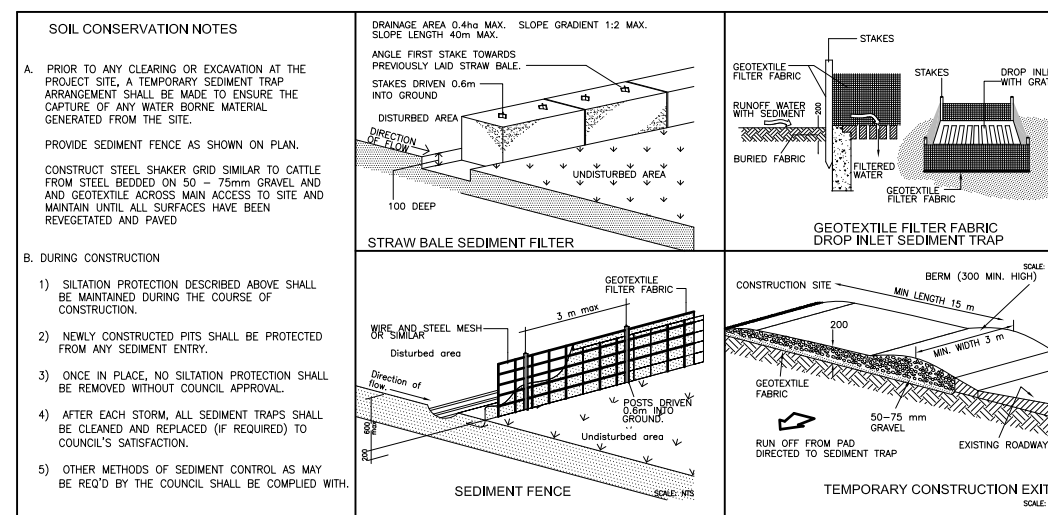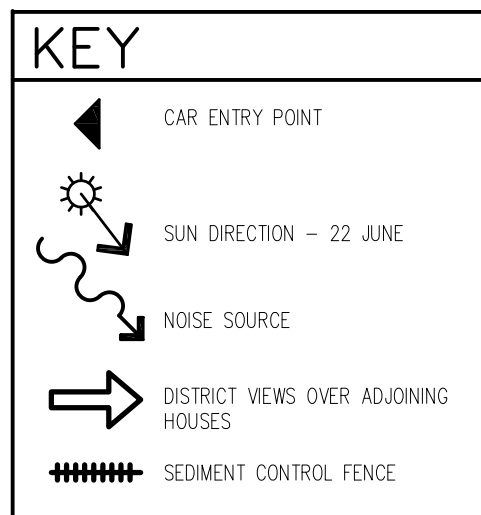

GENERAL NOTES:

- 1 Builder to check and confirm all necessary dimensions on site prior to construction. Do not scale the drawing.
- 2 All dimensions that relate to site boundaries and easements are subject to verification by site survey.
- 3 All work to be in accordance with BUILDING CODE OF AUSTRALIA & to the satisfaction of local council requirements & other authorities.
- 4 All timber construction to be in accordance with the "TIMBER FRAMING" code.
- 5 Any detailing in addition to what is supplied shall be resolved between the owner and the builder to the owner's approval, except for any structural details or design which is to be supplied by Structural Engineer.
- 6 Roof water & sub-soil drainage to be disposed of in the approved manner or as directed by local council inspectors.
- 7 All electrical power & light outlets to be determined by owner.
- 8 Make good and repair all existing finishes damaged by new work. Reuse existing material where possible.

1	ISSUED FOR DA	26/10/21
No.	AMENDMENT	DATE
COPYRIGHT:		
All plans and drawings are subject of copyright and any attempt or actual infringement by using, reproducing or copying same, wholly or in part, without prior written permission will result in legal proceedings.		



DESIGN BY:
MICHAL KORECKY
21 NALYA ROAD, NARRAWEENA NSW 2099
ABN: 79 393 130 294
Email: koreckym@gmail.com
Mob: 0438 148 944

PROJECT:
PROPOSED ADDITIONS AND ALTERATIONS
81 ESSILIA STREET
COLLAROY PLATEAU NSW 2097
CLIENT:
Mr KEVIN LLOYD **LOT 13, DP 24784**

DATE: 28/10/21	SCALE: AS NOTED
DRAWN: MK	ISSUE: 1
DRAWING Nr : 21114	SHEET: 1


THIS PLAN IS TO BE READ IN
CONJUNCTION WITH
THE CONDITIONS OF DEVELOPMENT
CONSENT

DADA2021/2552

 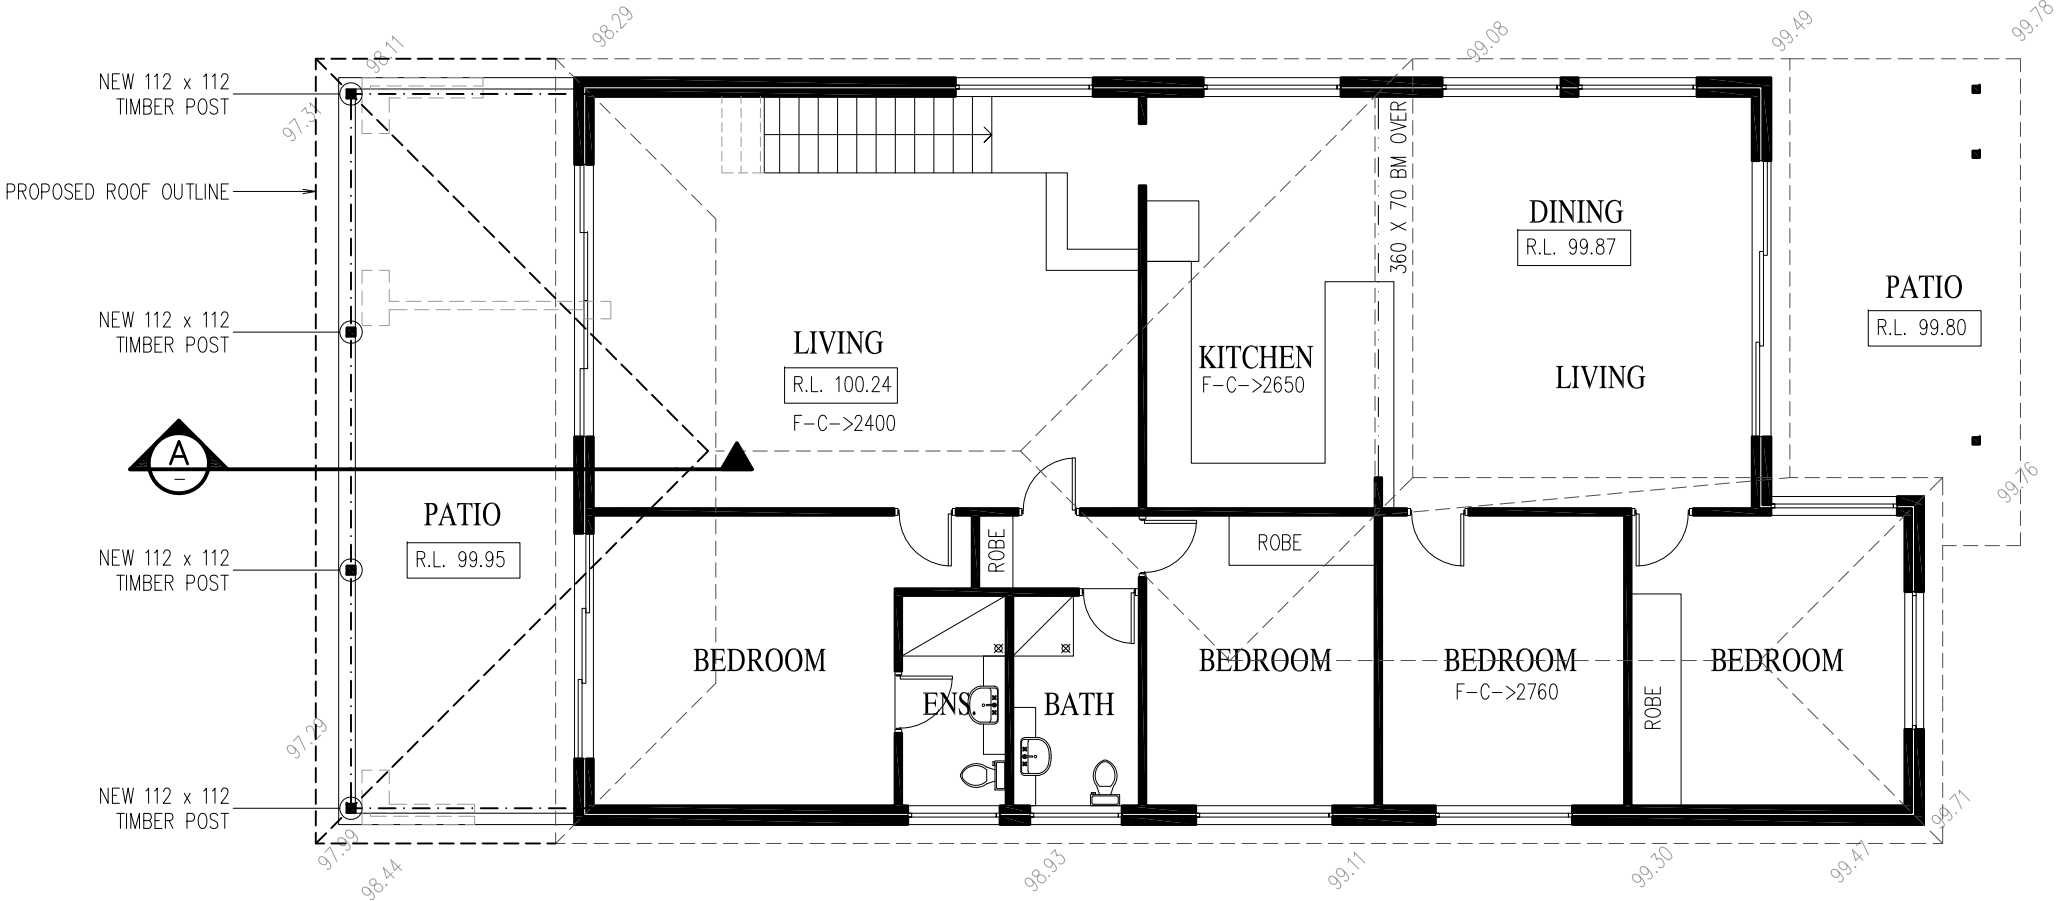

PROPOSED GROUND FLOOR PLAN

1:100

 

SCALE 1:100

GENERAL NOTES:

- 1 Builder to check and confirm all necessary dimensions on site prior to construction. Do not scale the drawing.
- 2 All dimensions that relate to site boundaries and easements are subject to verification by site survey.
- 3 All work to be in accordance with BUILDING CODE of AUSTRALIA & to the satisfaction of local council requirements & other authorities.
- 4 All timber construction to be in accordance with the "TIMBER FRAMING" code.
- 5 Any detailing in addition to what is supplied shall be resolved between the owner and the builder to the owner's approval, except for any structural details or design which is to be supplied by Structural Engineer.
- 6 Roof water & sub-soil drainage to be disposed of in the approved manner or as directed by local council inspectors.
- 7 All electrical power & light outlets to be determined by owner.
- 8 Make good and repair all existing finishes damaged by new work. Reuse existing material where possible.

1	ISSUED FOR DA	26/10/21
No.	AMENDMENT	DATE
COPYRIGHT: All plans and drawings are subject of copyright and any attempt or actual infringement by using, reproducing or copying same, wholly or in part, without prior written permission will result in legal proceedings.		



DESIGN BY:
MICHAL KORECKY
21 NALYA ROAD, NARRAWEENA NSW 2099
ABN: 79 393 130 294
Email: koreckym@gmail.com
Mob: 0438 148 944

PROJECT:
PROPOSED ADDITIONS AND ALTERATIONS
81 ESSILIA STREET
COLLAROY PLATEAU NSW 2097
CLIENT:
Mr KEVIN LLOYD **LOT 13, DP 24784**

DATE: 28/10/21	SCALE: AS NOTED
DRAWN: MK	ISSUE: 1
DRAWING Nr : 21114	SHEET: 6


THIS PLAN IS TO BE READ IN
CONJUNCTION WITH
THE CONDITIONS OF DEVELOPMENT
CONSENT

DADA2021/2552

 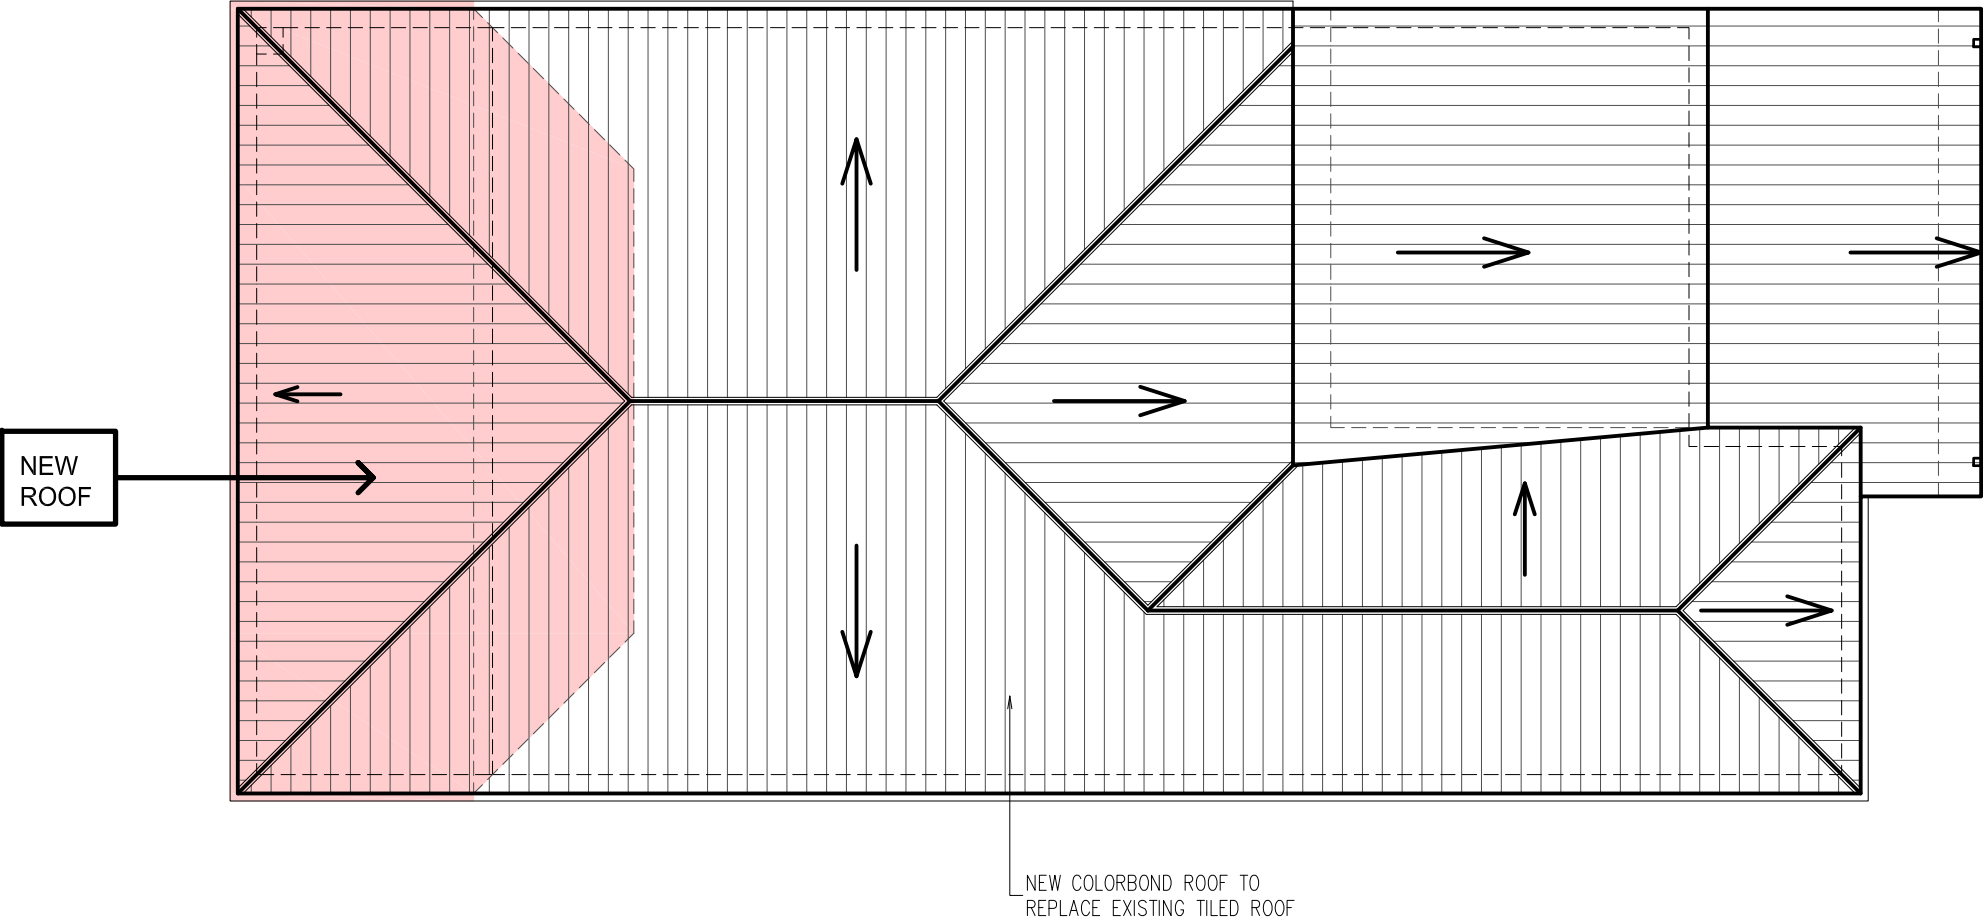

PROPOSED ROOF PLAN

1:100

 

SCALE 1:100

GENERAL NOTES:

- 1 Builder to check and confirm all necessary dimensions on site prior to construction. Do not scale the drawing.
- 2 All dimensions that relate to site boundaries and easements are subject to verification by site survey.
- 3 All work to be in accordance with BUILDING CODE OF AUSTRALIA & to the satisfaction of local council requirements & other authorities.
- 4 All timber construction to be in accordance with the "TIMBER FRAMING" code.
- 5 Any detailing in addition to what is supplied shall be resolved between the owner and the builder to the owner's approval, except for any structural details or design which is to be supplied by Structural Engineer.
- 6 Roof water & sub-soil drainage to be disposed of in the approved manner or as directed by local council inspectors.
- 7 All electrical power & light outlets to be determined by owner.
- 8 Make good and repair all existing finishes damaged by new work. Reuse existing material where possible.

1	ISSUED FOR DA	26/10/21
No.	AMENDMENT	DATE
COPYRIGHT: All plans and drawings are subject of copyright and any attempt or actual infringement by using, reproducing or copying same, wholly or in part, without prior written permission will result in legal proceedings.		

DESIGN BY:

MICHAL KORECKY

21 NALYA ROAD, NARRAWEENA NSW 2099

ABN: 79 393 130 294

Email: koreckym@gmail.com

Mob: 0438 148 944

PROJECT:

PROPOSED ADDITIONS AND ALTERATIONS

81 ESSILIA STREET

COLLARROY PLATEAU NSW 2097

CLIENT:

Mr KEVIN LLOYD

LOT 13, DP 24784

DATE: 28/10/21

SCALE: AS NOTED

DRAWN: MK

ISSUE: 1

DRAWING Nr :



21114

SHEET:

7



THIS PLAN IS TO BE READ IN
CONJUNCTION WITH
THE CONDITIONS OF DEVELOPMENT
CONSENT

DADA2021/2552

 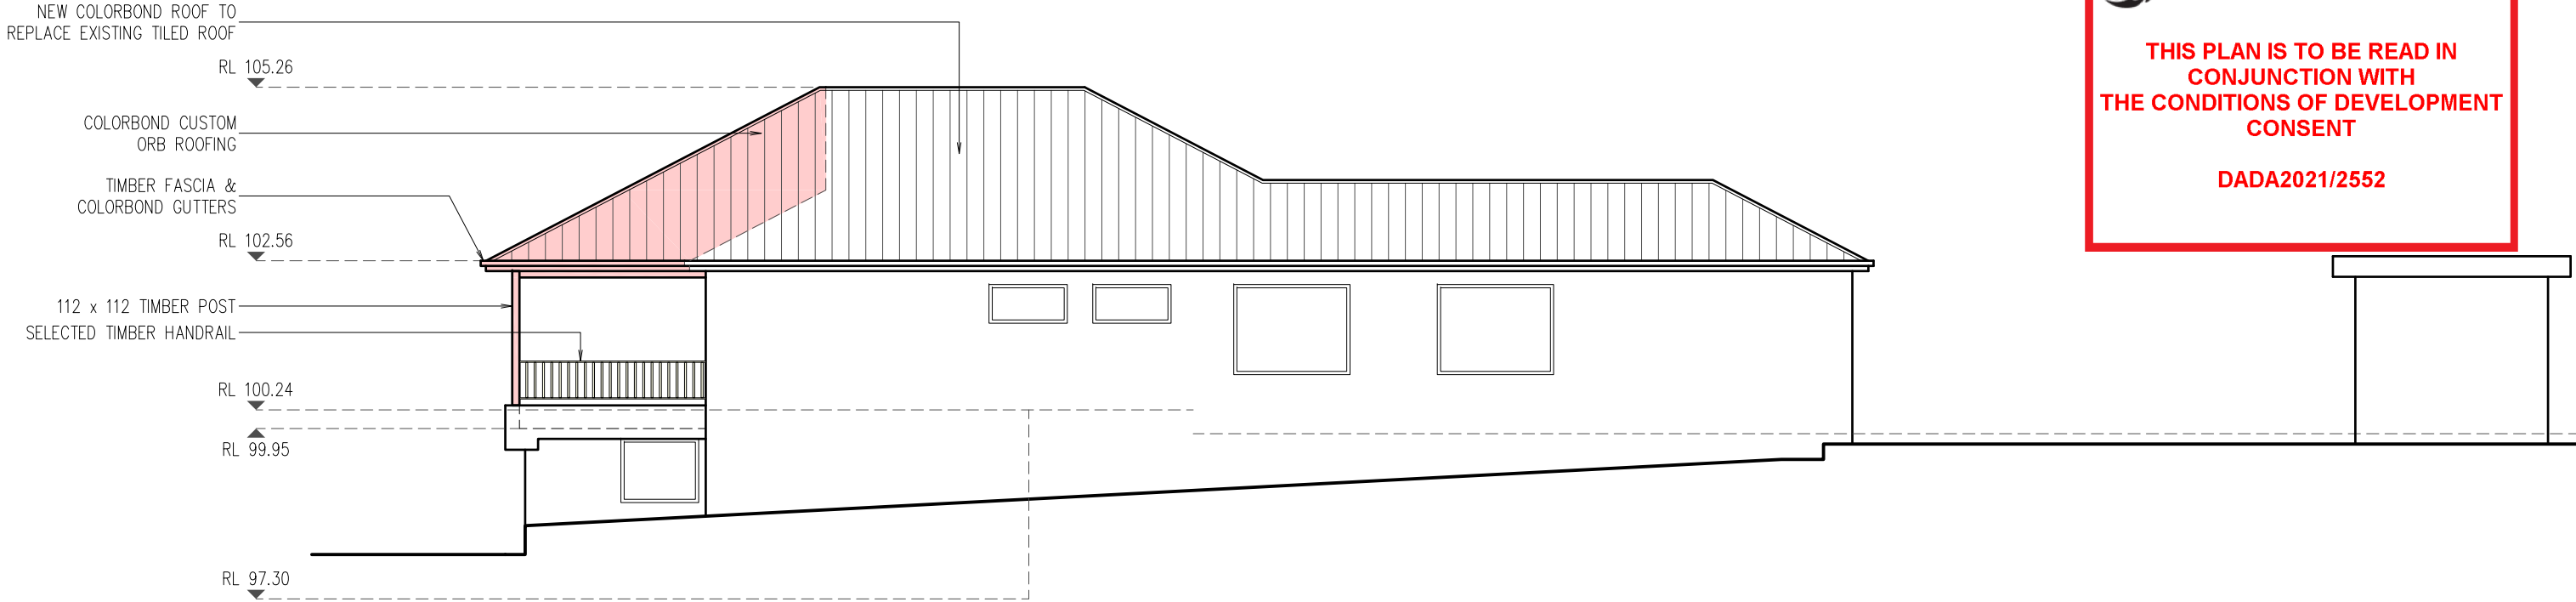


PROPOSED SOUTH ELEVATION

1:100

 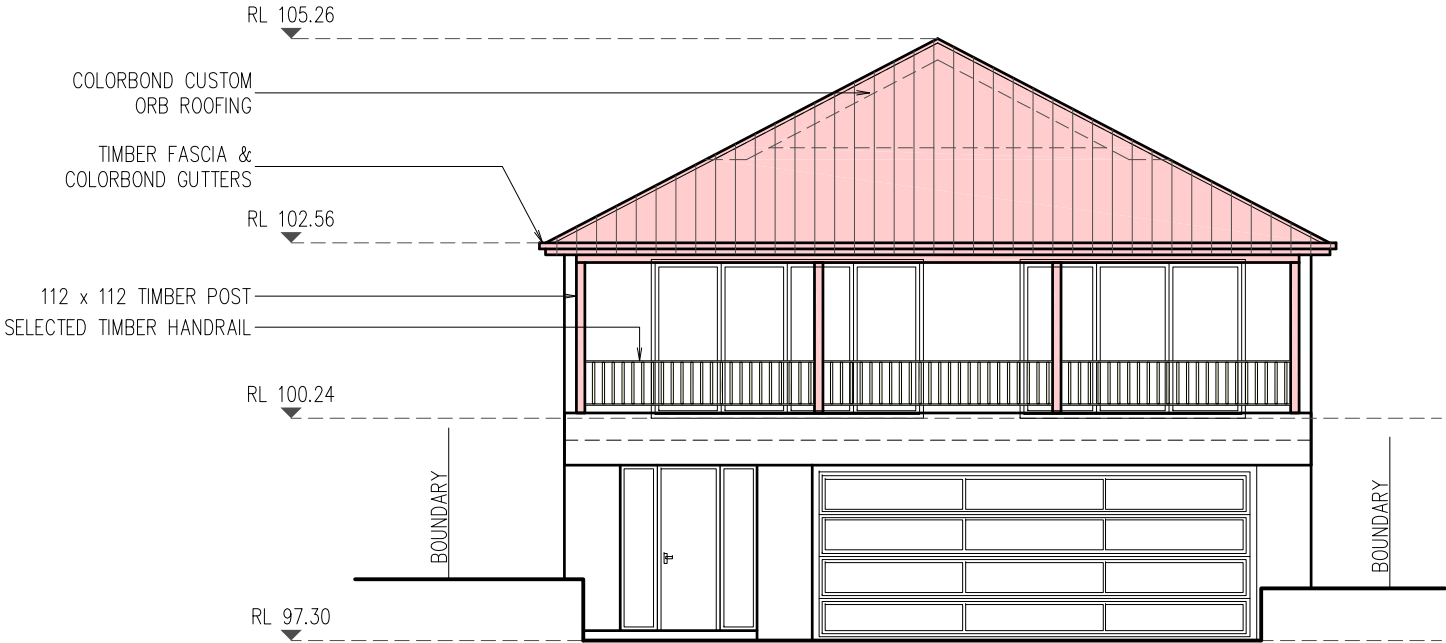

PROPOSED WEST ELEVATION

1:100

 

SCALE 1:100

GENERAL NOTES:

- 1 Builder to check and confirm all necessary dimensions on site prior to construction. Do not scale the drawing.
- 2 All dimensions that relate to site boundaries and easements are subject to verification by site survey.
- 3 All work to be in accordance with BUILDING CODE of AUSTRALIA & to the satisfaction of local council requirements & other authorities.
- 4 All timber construction to be in accordance with the "TIMBER FRAMING" code.
- 5 Any detailing in addition to what is supplied shall be resolved between the owner and the builder to the owner's approval, except for any structural details or design which is to be supplied by Structural Engineer.
- 6 Roof water & sub-soil drainage to be disposed of in the approved manner or as directed by local council inspectors.
- 7 All electrical power & light outlets to be determined by owner.
- 8 Make good and repair all existing finishes damaged by new work. Reuse existing material where possible.

1	ISSUED FOR DA	26/10/21
No.	AMENDMENT	DATE
COPYRIGHT: All plans and drawings are subject of copyright and any attempt or actual infringement by using, reproducing or copying same, wholly or in part, without prior written permission will result in legal proceedings.		

DESIGN BY:

MICHAL KORECKY

21 NALYA ROAD, NARRAWEENA NSW 2099

ABN: 79 393 130 294

Email: koreckym@gmail.com

Mob: 0438 148 944

PROJECT:

PROPOSED ADDITIONS AND ALTERATIONS

81 ESSILIA STREET

COLLAROY PLATEAU NSW 2097

CLIENT:

Mr KEVIN LLOYD

LOT 13, DP 24784

DATE: 28/10/21

SCALE: AS NOTED

DRAWN: MK



ISSUE: 1

DRAWING Nr :

21114


SHEET:

8

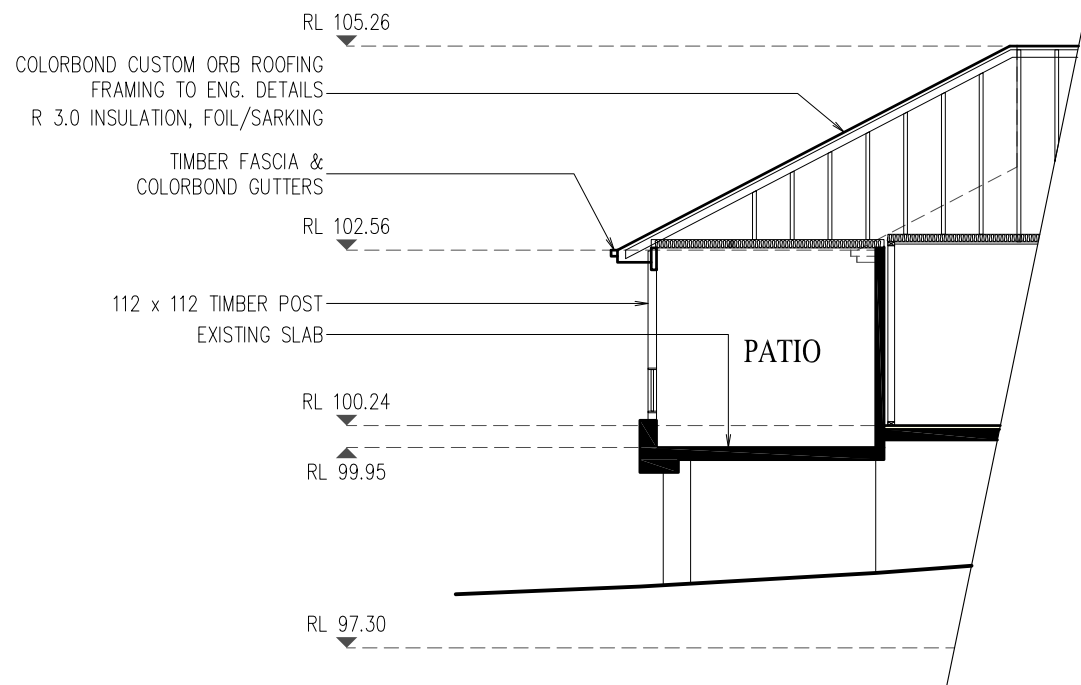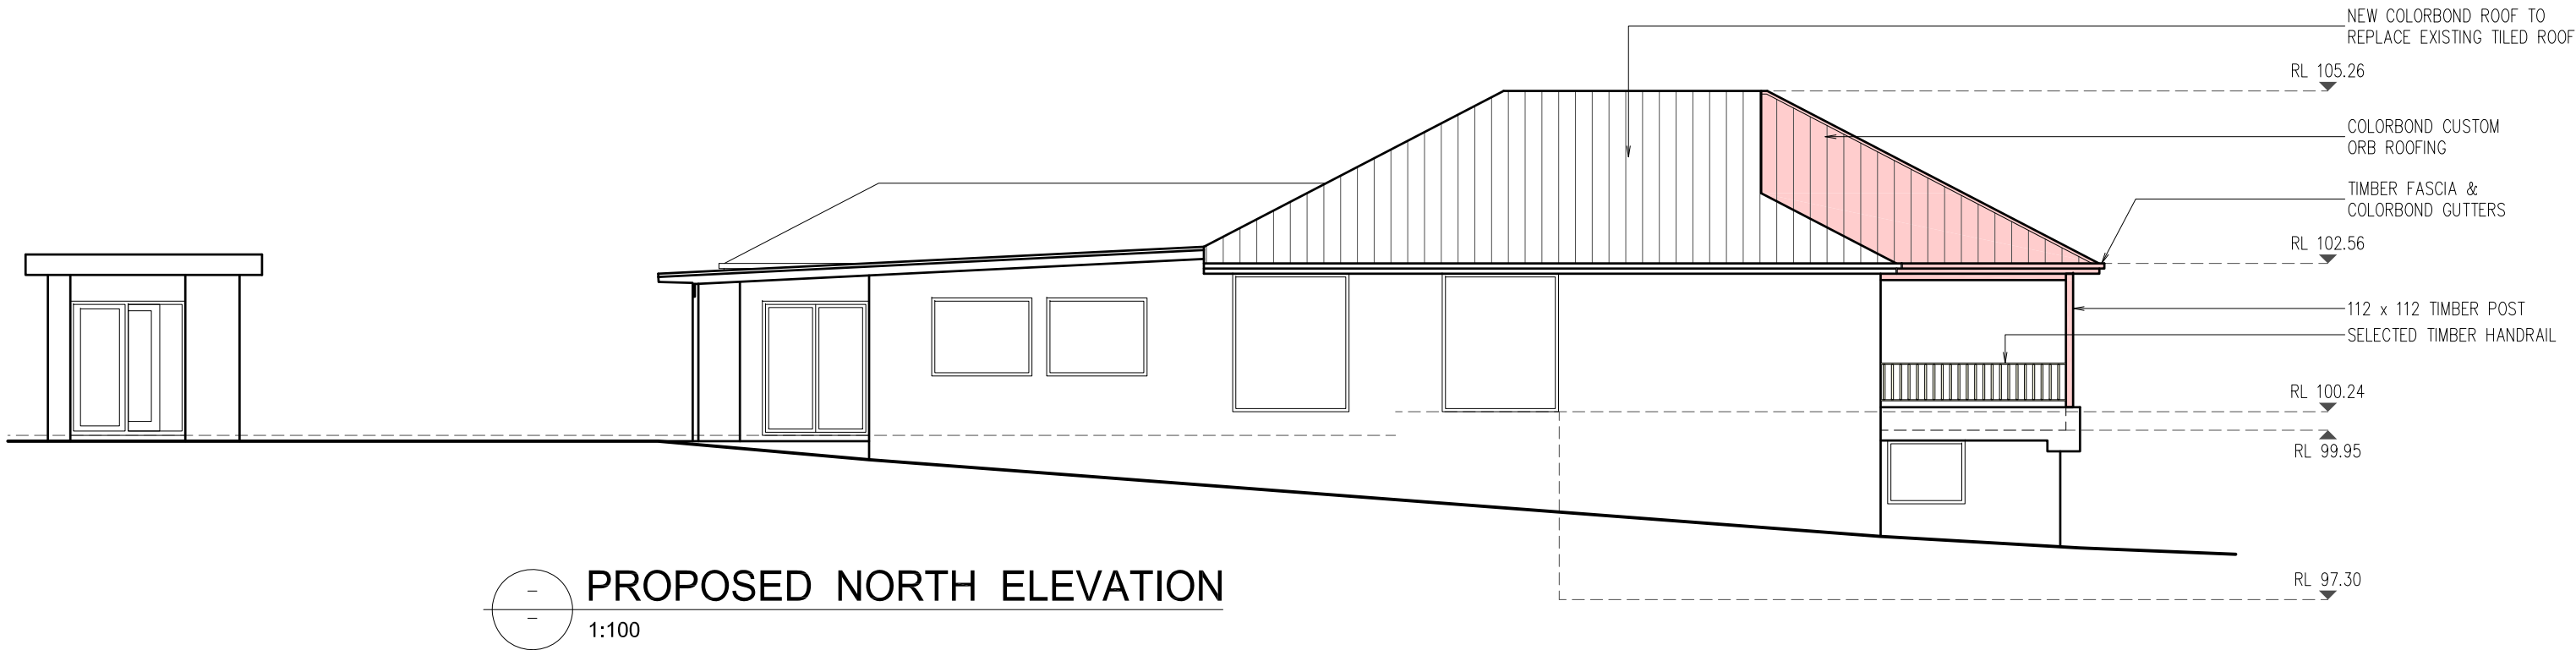

**THIS PLAN IS TO BE READ IN
CONJUNCTION WITH
THE CONDITIONS OF DEVELOPMENT
CONSENT**

DADA2021/2552

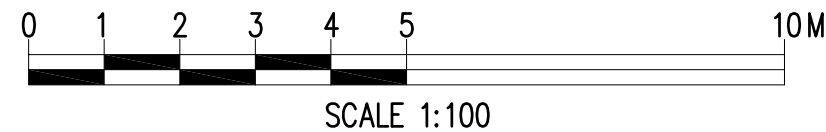

GENERAL NOTES:

- 1 Builder to check and confirm all necessary dimensions on site prior to construction. Do not scale the drawing.
- 2 All dimensions that relate to site boundaries and easements are subject to verification by site survey.
- 3 All work to be in accordance with BUILDING CODE of AUSTRALIA & to the satisfaction of local council requirements & other authorities.
- 4 All timber construction to be in accordance with the "TIMBER FRAMING" code.
- 5 Any detailing in addition to what is supplied shall be resolved between the owner and the builder to the owner's approval, except for any structural details or design which is to be supplied by Structural Engineer.
- 6 Roof water & sub-soil drainage to be disposed of in the approved manner or as directed by local council inspectors.
- 7 All electrical power & light outlets to be determined by owner.
- 8 Make good and repair all existing finishes damaged by new work. Reuse existing material where possible.

1	ISSUED FOR DA	26/10/21
No.	AMENDMENT	DATE
COPYRIGHT: All plans and drawings are subject of copyright and any attempt or actual infringement by using, reproducing or copying same, wholly or in part, without prior written permission will result in legal proceedings.		

DESIGN BY:
MICHAL KORECKY
21 NALYA ROAD, NARRAWEENA NSW 2099
ABN: 79 393 130 294
Email: koreckym@gmail.com
Mob: 0438 148 944

PROJECT:
PROPOSED ADDITIONS AND ALTERATIONS
81 ESSILIA STREET
COLLAROY PLATEAU NSW 2097
CLIENT:
Mr KEVIN LLOYD **LOT 13, DP 24784**

DATE: 28/10/21	SCALE: AS NOTED
DRAWN: MK	ISSUE: 1
DRAWING Nr : 21114	SHEET: 9