


NOTE:

LEVELS ARE BASED ON AUSTRALIAN HEIGHT DATUM (AHD) USING PM 1979 WITH RL 30.324 (AHD).

RIDGE & GUTTER HEIGHTS HAVE BEEN OBTAINED BY INDIRECT METHOD AND ARE ACCURATE TO  $\pm 0.05\text{m}$ .

## NORTH WEST ELEVATION

QUEENSLIFF ROAD

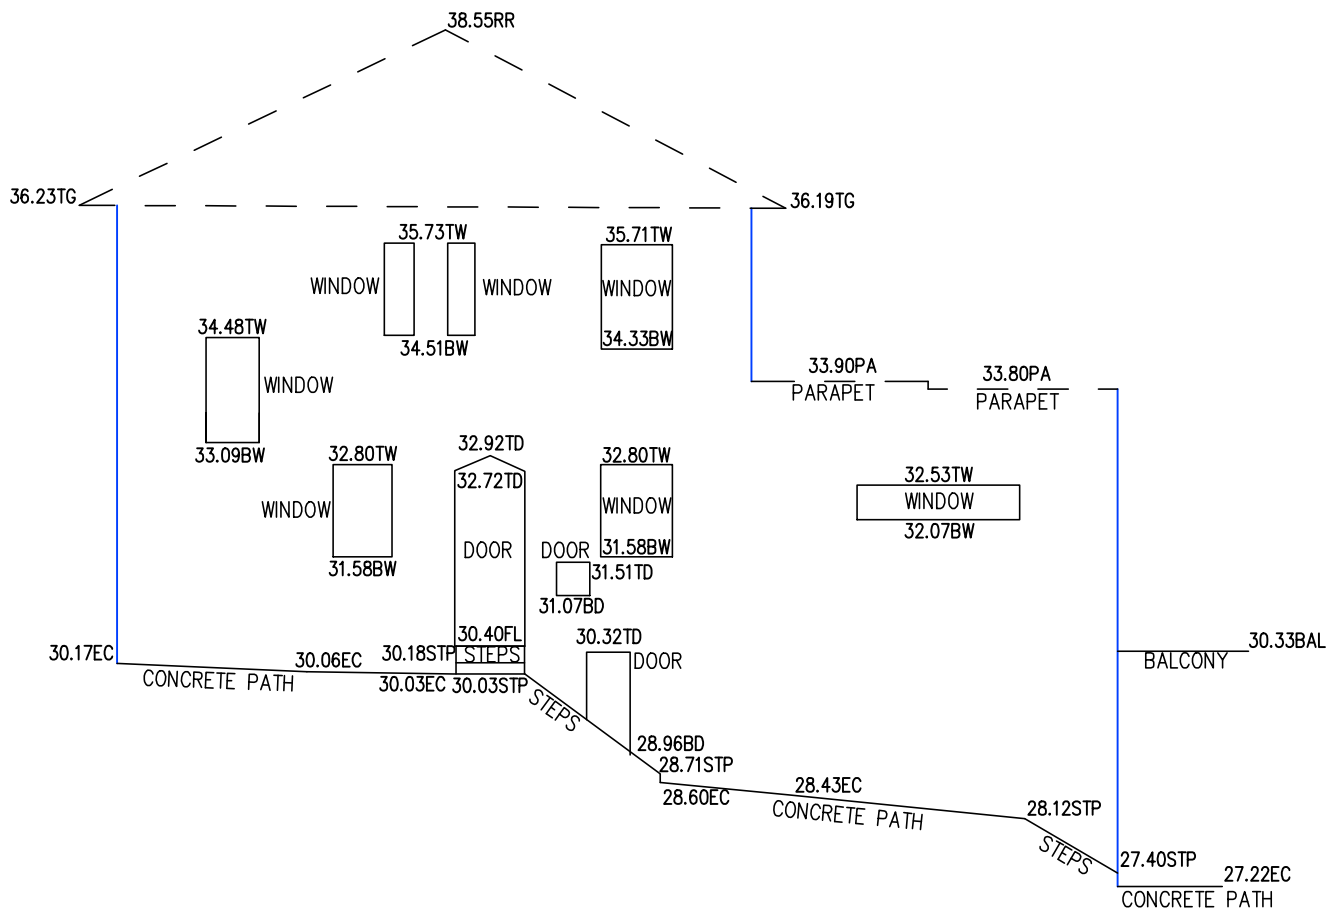

LEGEND:

STP - STEP  
EC - EDGE OF CONCRETE  
RR - ROOF RIDGE  
EV - TOP OF GUTTER  
PA - PARAPET  
BAL - BALCONY  
TW - TOP OF WINDOW  
BW - BOTTOM OF WINDOW  
TD - TOP OF DOOR  
BD - BOTTOM OF DOOR  
FL - FLOOR LEVEL



**TSS** TOTAL SURVEYING  
SOLUTIONS

ARTARMON | CAMDEN | MANLY VALE

ELEVATION SURVEY

CLIENT: MATTHEW LEIPER

PROJECT: QUEENSLIFF

ADDRESS: 128 QUEENSLIFF ROAD

DRAWING No: 192755\_A

DATE OF SURVEY: 10/12/2019

SCALE: 1:100

SHEET 1 OF 1