


DRAWING REGISTER:		ISSUE DATE+REVISION	
DRWG NO.	DRWG TITLE	SCALE	22.01.16 DA
DA-A00	DRAWING REGISTER	NTS	A
DA-D01	PROPOSED SITE PLAN	1:500@A3	A
DA-M01	STRUCTURE - DETAIL SHEET AND SCHEDULE OF FINISHES	1:100@A3	A

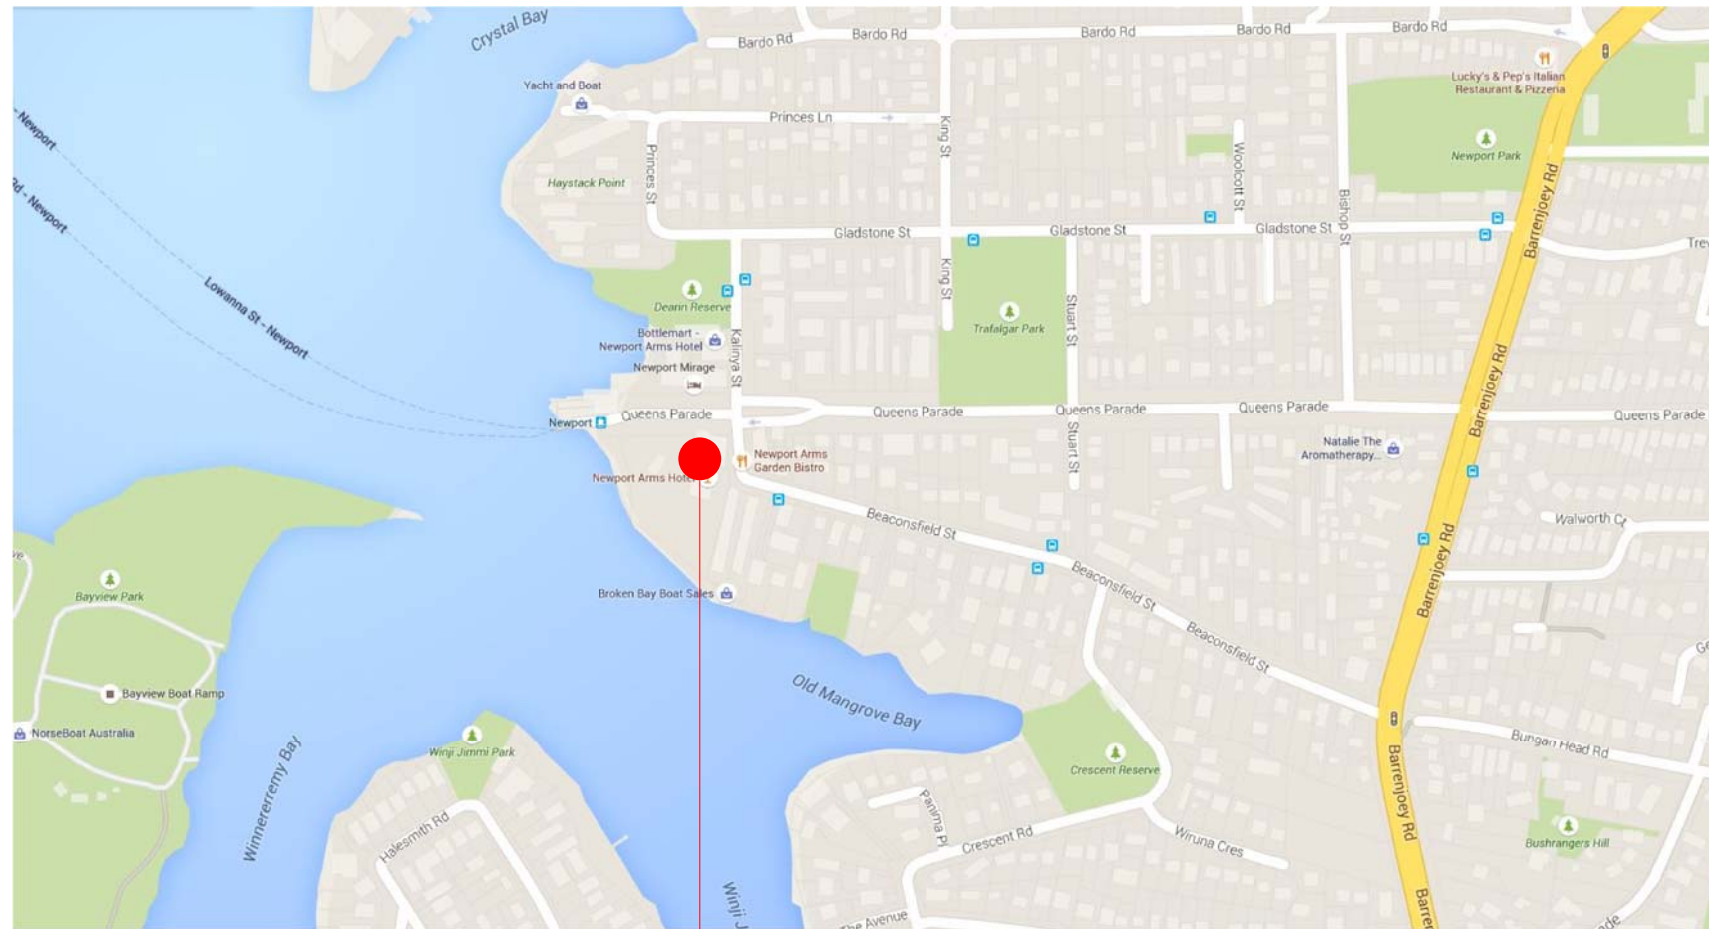


01 LOCATION MAP
SCALE : NTS

NEWPORT ARMS HOTEL

DATE ISSUE NO. ISSUE + REVISIONS

AKIN CREATIVE
#4 / 1 MARY PLACE
SURRY HILLS
NSW, Australia, 2010
T: + 61 2 9043 3166
F: + 61 2 85691739
E: INFO@AKINCREATIVE.COM

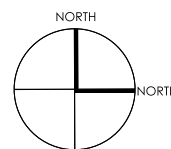

CLIENT
MERIVALE

PROJECT
NEWPORT ARMS HOTEL
2 KALINYA STREET
NEWPORT NSW 2106

DRAWING
DRAWING REGISTER

CHECK ALL DIMENSIONS ON SITE PRIOR TO THE COMMENCEMENT OF WORK
USE FIGURED DIMENSIONS ONLY DO NOT SCALE
COMPLY WITH RELEVANT AUTHORITIES REQUIREMENTS
COMPLY WITH BUILDING CODE OF AUSTRALIA
COMPLY WITH ALL RELEVANT AUSTRALIAN STANDARDS
COPYRIGHT IN ALL DOCUMENTS AND DRAWINGS PREPARED BY AKIN CREATIVE

PROJECT NO. 0359	DRAWN ED
SCALE@A3 NTS	CHECKED KH
DWG NO. DA A00	ISSUE A