


SEDIMENT & EROSION CONTROL PLAN

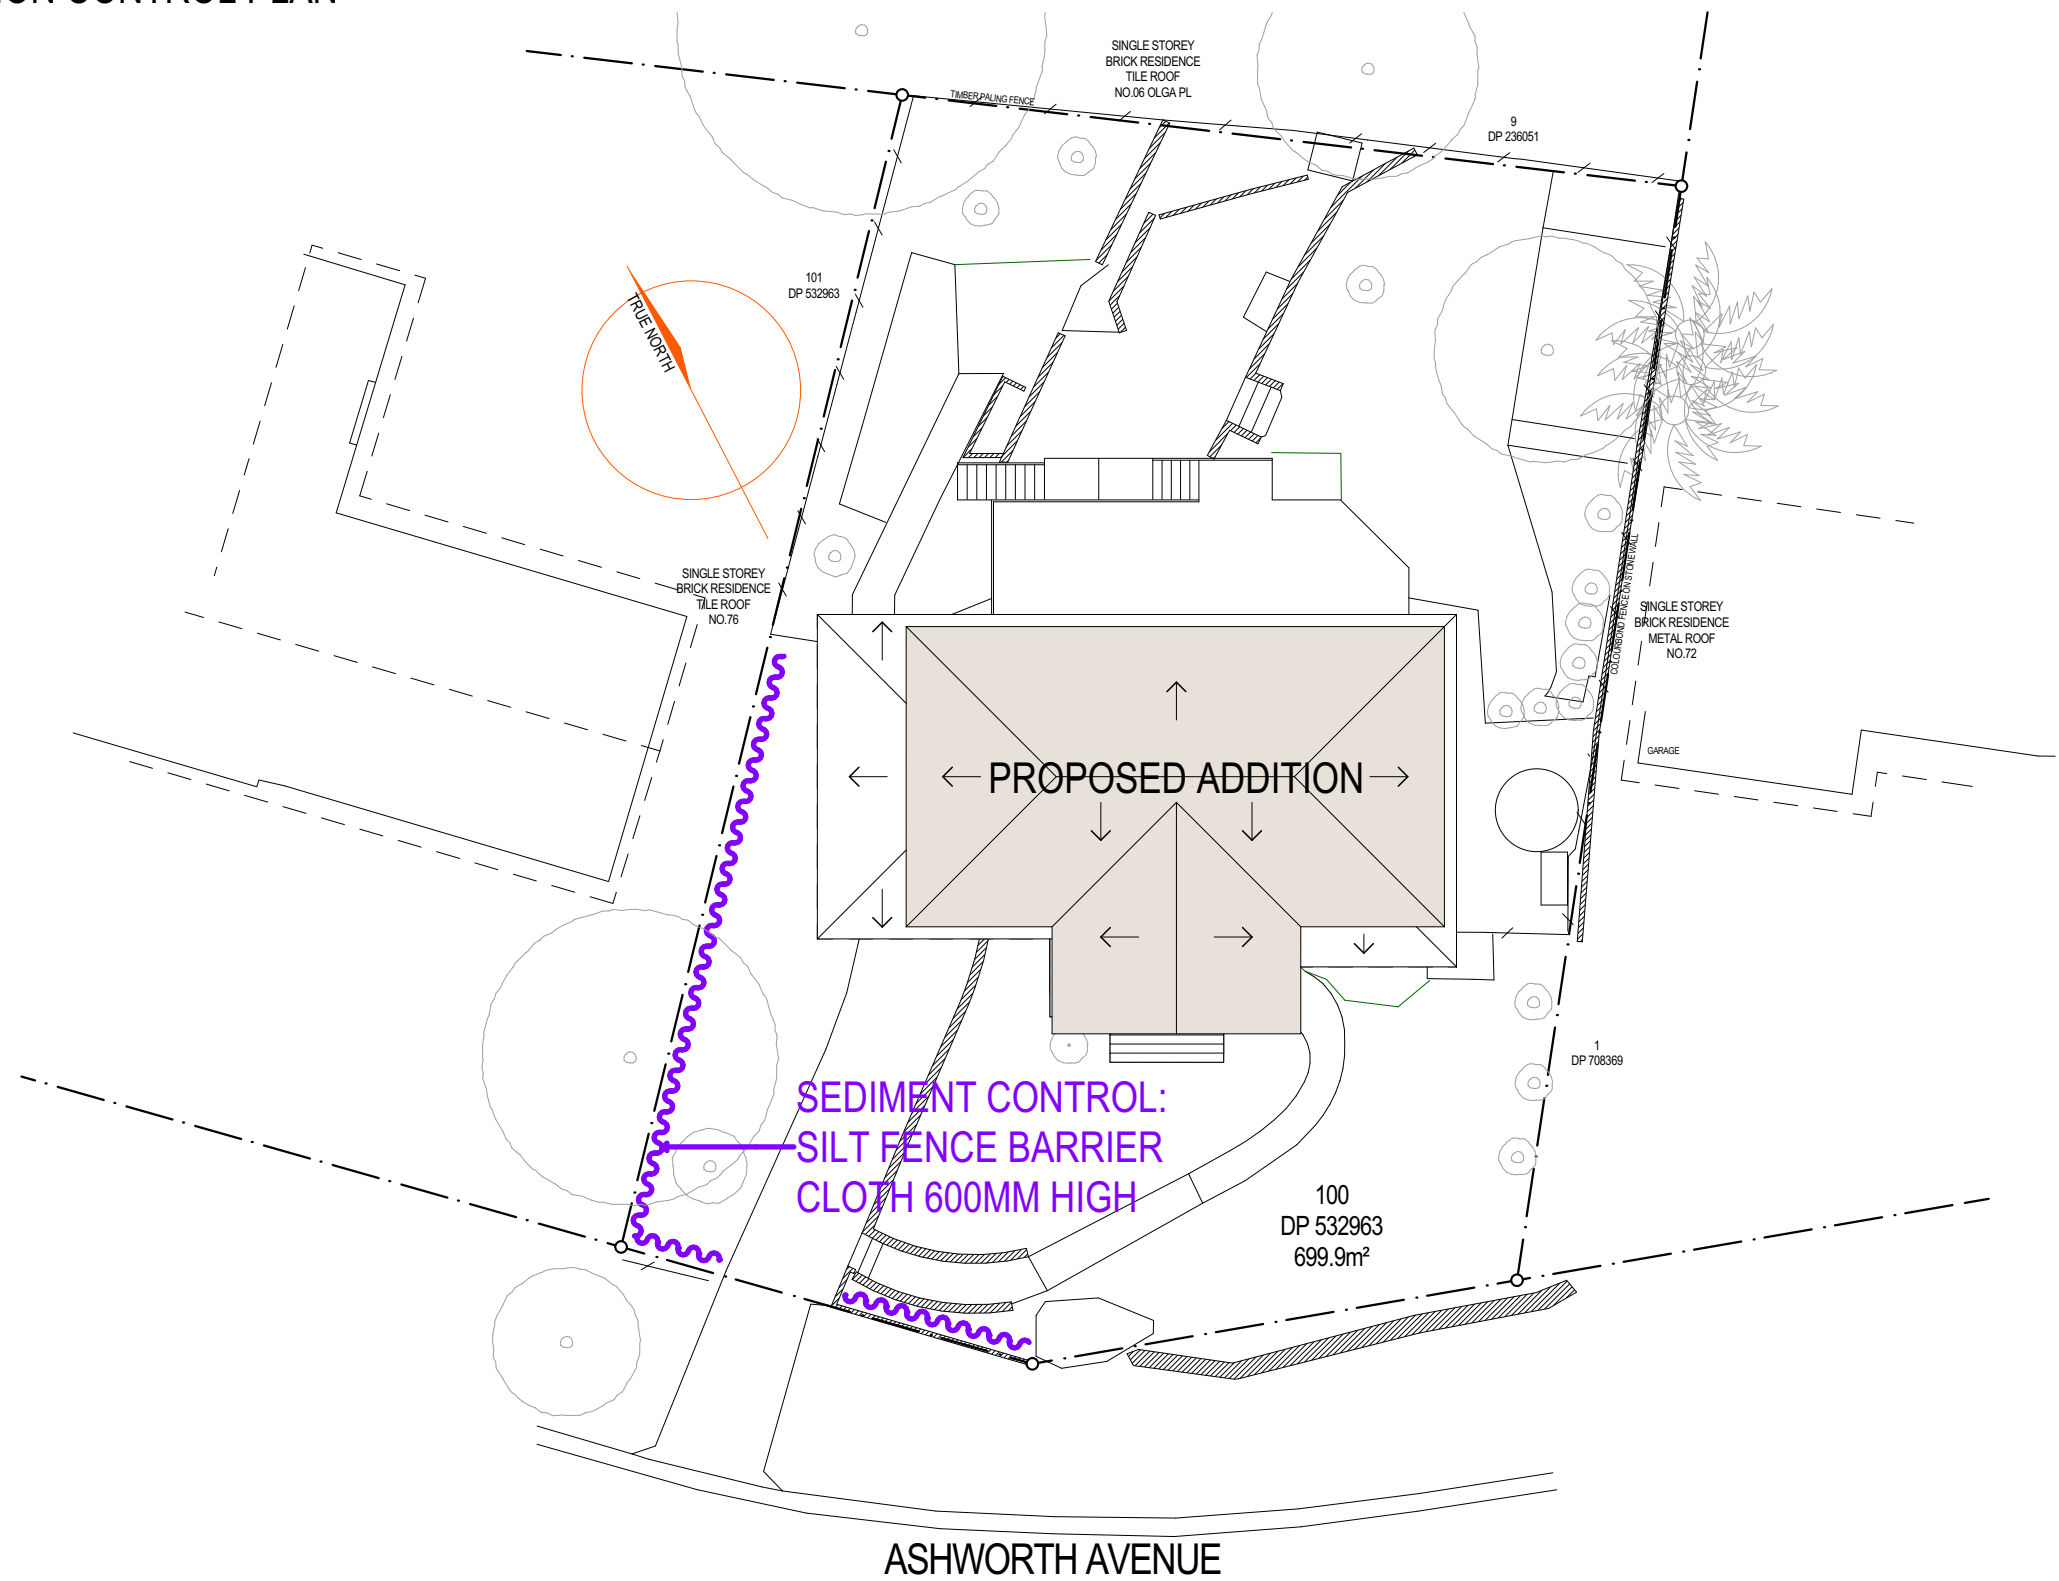



ADD-STYLE
HOME ADDITIONS
Upstairs Specialists

5/319 CONDOMINE ST MANLY VALE 2093 P: (02) 9907 9055 E: info@addstyle.com.au

Proposed Additions at: 74 Ashworth Avenue, Belrose NSW 2085		DRAWING TITLE SEDIMENT AND EROSION CONTROL PLAN	DRAWING NO. 3345 DA 1	ISSUE A	A	For Council	23/02/24	JH
		SCALE 1:200 DRAWN BY JH CHECKED BY JH						
					NO.	REVISION	DATE	BY