

## General Notes

READ ARCHITECTURAL DRAWINGS IN CONJUNCTION WITH OTHER CONSULTANTS DRAWINGS, DOCUMENTATION AND COORDINATE WITH OTHER INSTRUCTIONS THAT ARE ISSUED DURING THE COURSE OF THE WORKS.

VERIFY SET-OUT DIMENSIONS AND LEVELS ON SITE PRIOR TO COMMENCEMENT OF WORKS

DETAIL DRAWINGS TO LARGER SCALES TAKE PRECEDENCE OVER SMALLER SCALE DRAWINGS

EXECUTE THE WORKS IN COMPLIANCE WITH THE CURRENT EDITION OF THE BUILDING CODE OF AUSTRALIA (AS AMENDED), CURRENT EDITIONS OF RELEVANT AUSTRALIAN STANDARDS (AS AMENDED) AND THE CURRENT REQUIREMENTS OF OTHER AUTHORITIES RELEVANT TO THE EXECUTION OF THE WORKS.

## Levels

(xxx)???? (RL) RELATIVE LEVEL ????  
 (SSL) STRUCTURAL SLAB LEVEL ????  
 (FFL) FINISHED FLOOR LEVEL ????  
 (GND) FINISHED GROUND LEVEL ????  
 00.000  
 00.000EXT

EXISTING SITE LEVELS TRANSPOSED FROM SITE SURVEY FOR REFERENCE.

EXISTING SITE LEVELS EXTRAPOLATED BY BH DESIGN FROM SITE SURVEY INFORMATION. EXTRAPOLATED LEVEL MAY BE LIMITED IN THEIR ACCURACY.

## BASIX Compliance

### LIGHTING

ENSURE A MIN.40% OF NEW OR ALTERED LIGHT FIXTURES ARE FITTED W/ FLUORESCENT, COMPACT FLUORESCENT, OR LIGHT-EMITTING-DIODE LAMPS.

### FIXTURES

INSTALL GAS INSTANTANEOUS HOT WATER SYSTEM.  
 ENSURE NEW OR ALTERED SHOWERHEADS HAVE A FLOW RATE NO GREATER THAN 9L/MIN OR A 3 STAR WATER RATING.  
 ENSURE NEW OR ALTERED TOILETS HAVE A FLOW RATE NO GREATER THAN 4L/AVERAGE FLUSH OR A MIN. 3 STAR WATER RATING.  
 ENSURE NEW OR ALTERED TAPS HAVE A FLOW RATE NO GREATER THAN 9L/MIN OR A MIN. 3 STAR WATER RATING.

### INSULATION REQUIREMENTS


FLOOR ABOVE EXISTING DWELLING OR BUILDING - NIL  
 EXTERNAL WALL: BRICK VENEER - R1.16 (OR R1.70 INCLUDING CONSTRUCTION).  
 EXTERNAL WALL: FRAMED - R1.30 (OR R1.70 INCLUDING CONSTRUCTION).  
 FLAT CEILING, PITCHED ROOF - CEILING R2.50 (UP), ROOF: FOIL/SARKING. MEDIUM SOLAR ABSORPTANCE 0.475-0.70.  
 RAKED CEILING, PITCHED/SKILLION ROOF: FRAMED - CEILING R2.50 (UP), ROOF: FOIL/SARKING. MEDIUM SOLAR ABSORPTANCE 0.475-0.70.

### WINDOWS AND GLAZED DOORS

INSTALL ALL WINDOWS, GLAZED DOORS & SHADING DEVICES IN A/W BASIX CERTIFICATE.  
 FOR PROJECTIONS DESCRIBED IN MM, THE LEADING EDGE OF EACH EAVE, PERGOLA, VERANDAH, BALCONY OR AWNING MUST BE NO MORE THAN 500MM ABOVE THE HEAD OF THE WINDOW OR GLAZED DOOR AND NO MORE THAN 2400MM ABOVE THE SILL.  
 OVERSHADOWING BUILDINGS OR VEGETATION MUST BE OF THE HEIGHT & DISTANCE FROM THE CENTRE & THE BASE OF THE WINDOW & GLAZED DOOR, AS SPECIFIED IN THE BASIX CERTIFICATE.

### GLAZING REQUIREMENTS

EACH SKYLIGHT MAY EITHER MATCH THE DESCRIPTION, OR, HAVE A U-VALUE AND A SHGC NO GREATER THAN THAT LISTED IN THE BASIX CERTIFICATE.  
 EXTERNAL AWNINGS & LOUVRES MUST FULLY SHADE THE SKYLIGHT ABOVE WHICH THEY ARE SITUATED WHEN FULLY DRAWN OR CLOSED.

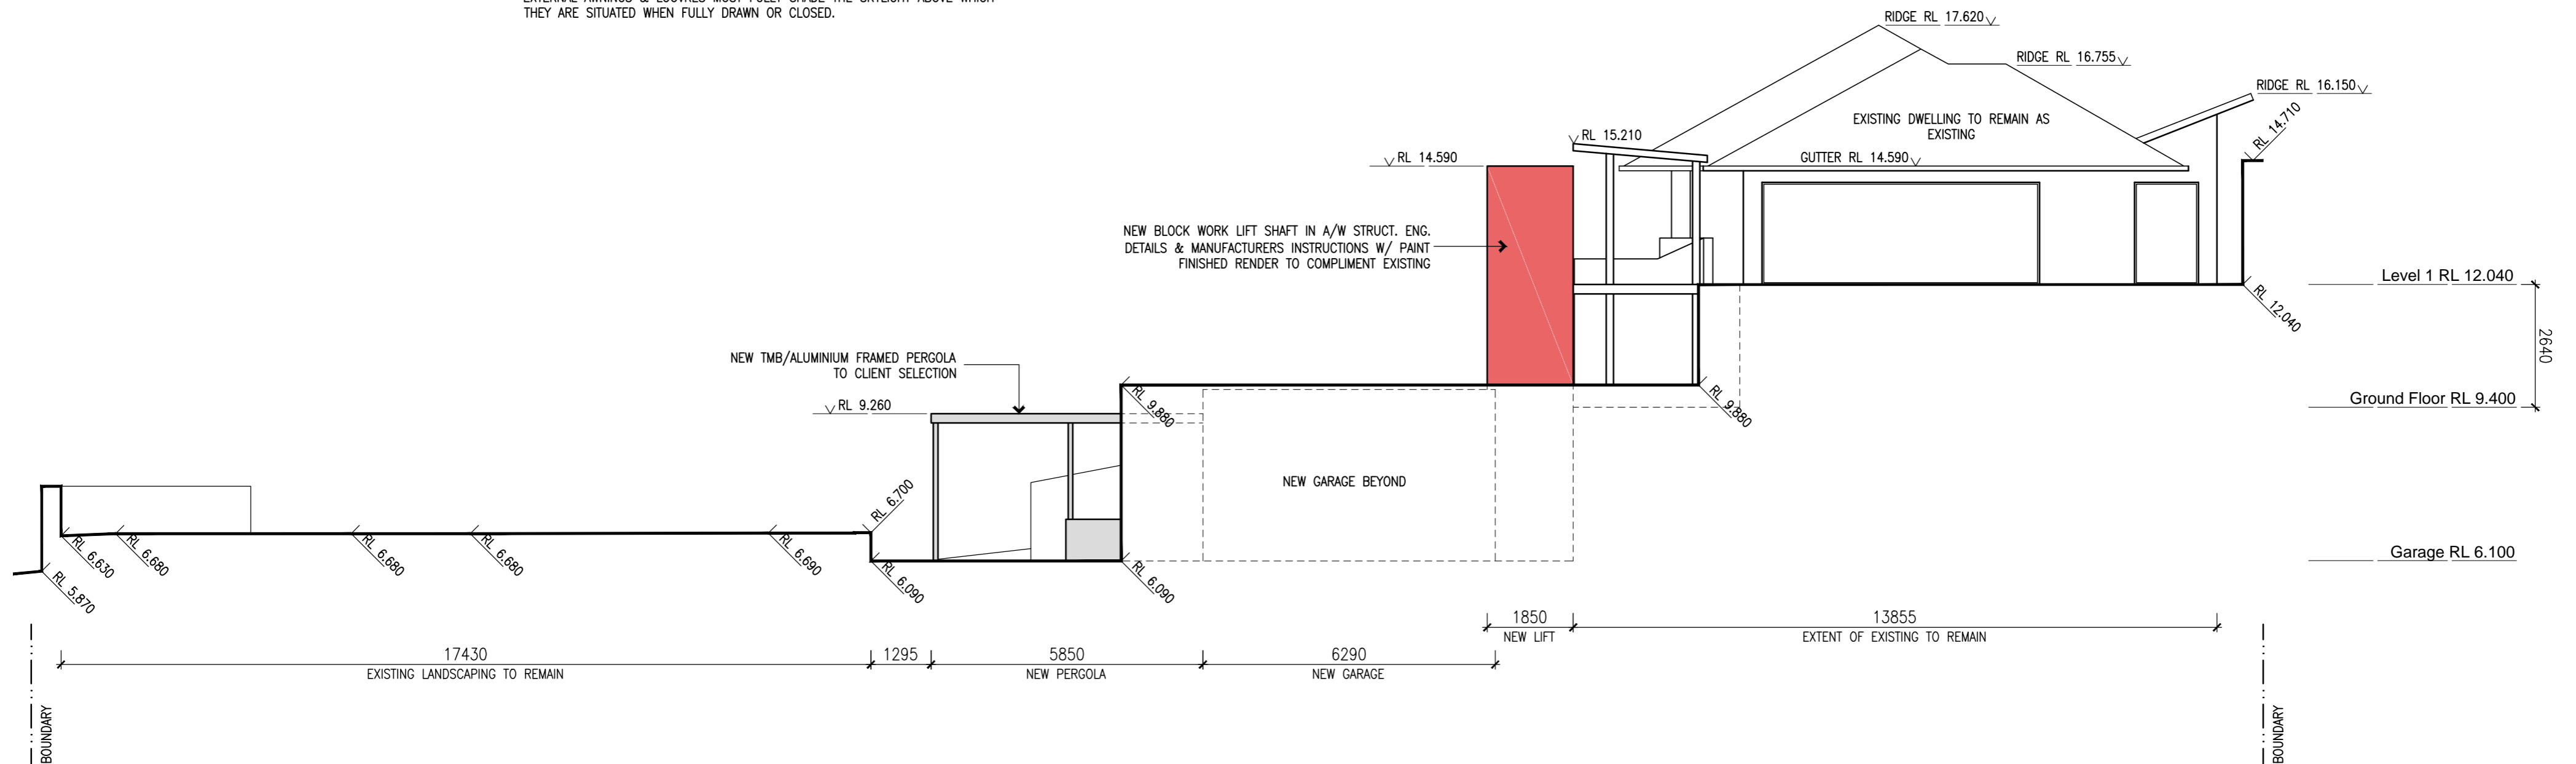

Reference RL 00.000

# Development Application



This design is not to be used, copied or reproduced without authority.

Do not scale from drawings. Confirm dimensions on site prior to commencement of works. Where a discrepancy arises seek direction prior to proceeding with the works.

This drawing is only to be used for its designated purpose. Unless otherwise stated this drawing is not to be used for construction.

Amendments			
Issue	Description	By	Date
A	DEVELOPMENT APPLICATION ISSUED TO COUNCIL	BH	DEC 2015

BH Designs  
Building Design & Drafting Services

ABN: 80 356 936 642  
Mob: 0418 218 341  
Email: brendan@bhdesigns.com.au

PROJECT TITLE:  
Alterations & Additions to Existing Dwelling

CLIENT:  
Wehbe Residence

ADDRESS:  
No.4 Allen Avenue  
Bilgola Beach

DRAWING TITLE:  
Proposed North Elevation

SCALE:  
1:100 @ A2

DATE:  
December 2015

DRAWN:  
bh

CHECKED:

DRAWING NO:

ISSUE:

1509/DA-09

A