



NOTE: All work shall comply with the Building Code of Australia

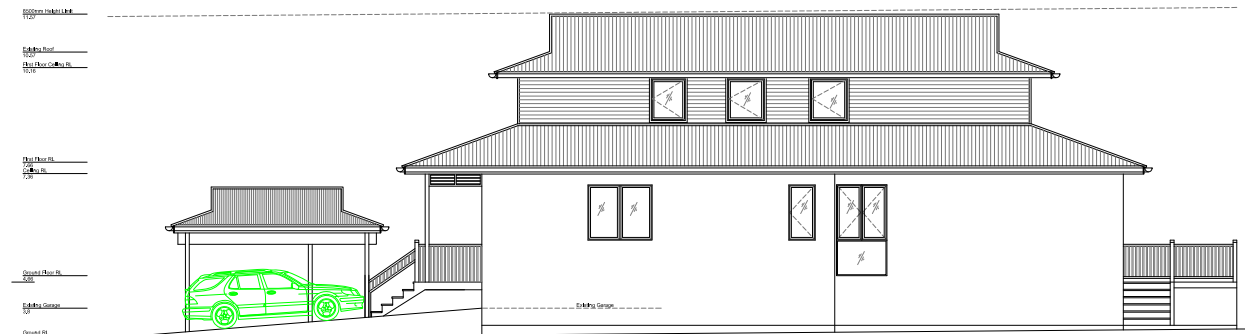


West Elevation




South Elevation

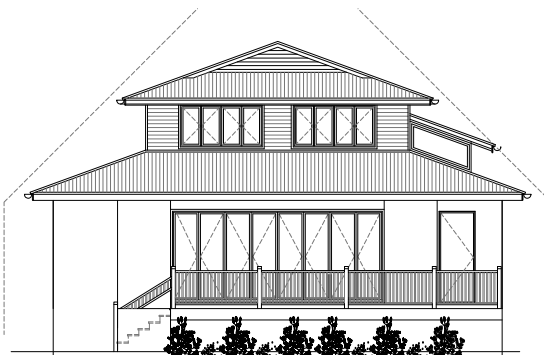

East Elevation

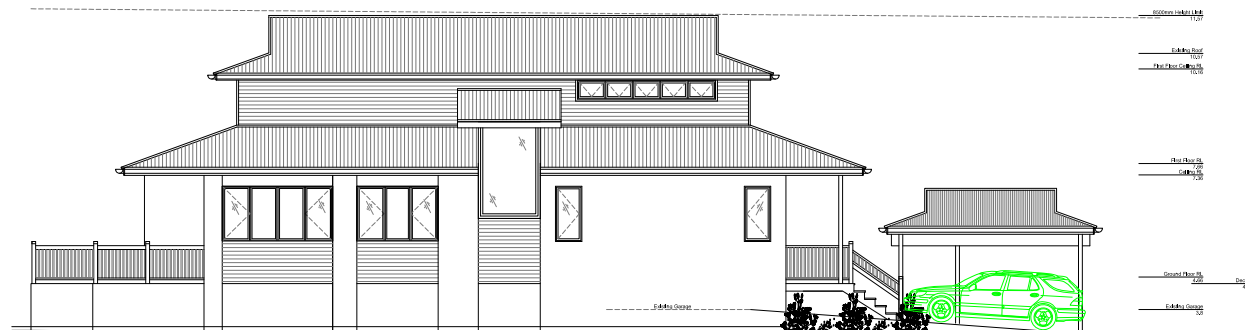

North Elevation

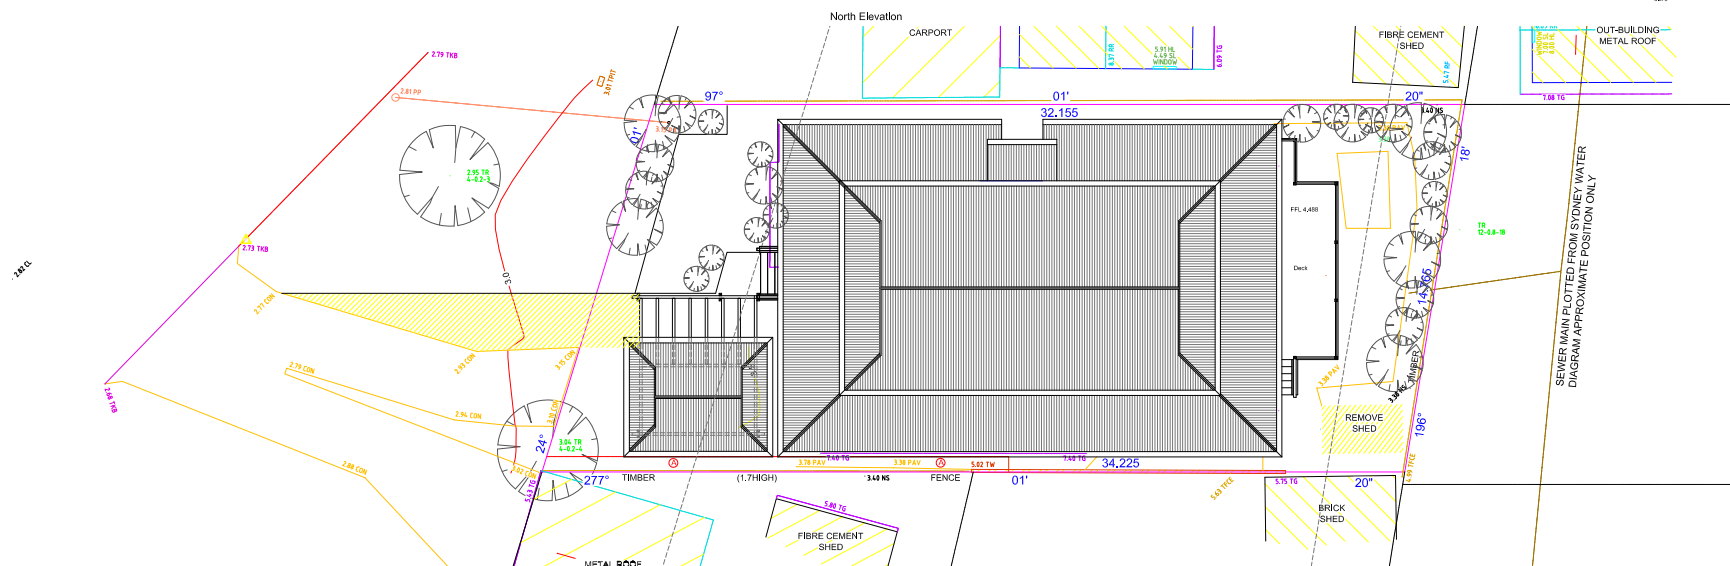

155 Whale Beach Rd
Whale Beach
NSW 2107
Australia
M:0411310744
E: david@stewartdesign.info

Architectural | Interior | Industrial | Graphic

Client	Ron & Talei Ivanoff	☒ Concept ☐ Quote ☐ Prototype ☐ Construction	Last Modified	28/03/2020
Project	No 1 Ross Street Newport Renovations	All dimensions in millimeters unless otherwise stated. Contractor to check all site dimensions prior to commencement of work. Written dimensions take precedence over scale.		
Project title	Notification Plan	Do not scale from drawing		
Project name	1 Ross Street Newport -V5.dwg	Design by	David Stewart	Drawn by
			Jack Lin	
		©STEWARTDESIGN		
		Scale		
		1:200 / 300 (A4)		
		Job No.		
		RTI		
		Drg no		
		0001		