


West Elevation Notification

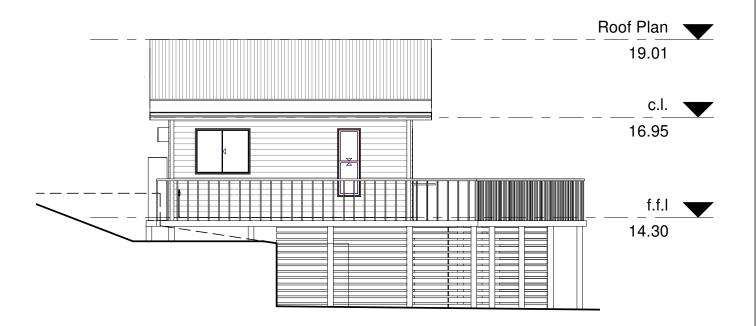


South Elevation Notification

1:100



East Elevation Notification

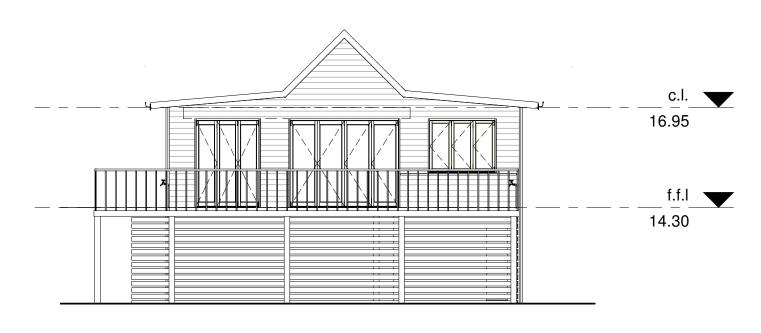

North Elevation Notification



CUSTOM GRANNY FLATS AND STUDIOS
Unless expressly stated otherwise in writing, these drawings have not been design checked or certified and are not approved for construction. Custom Granny Flats and Studios is not responsible for the accuracy, completeness or any contamination of electronically transmitted data and is not responsible for the accuracy of dimensions or scale to size.

All levels and dimensions are to be checked on site before building work commences.
All structural work is to Engineers details.

Client sign off signature.				
Client sign off signature:				
	16.05.19	For Approval		
Date: / /	16.10.18	For Approval		
	DATE	ISSUED	DATE	ISSUED

Proposed Granny Flat

PROJECT: LOT 37 SEC. D,


DP 7090, 10 THE ESPLANADE,


NARRABEEN, NSW, 2101

Notification Plan


Scale As Shown (A3)

Date MAY 2019
Drawn by DO

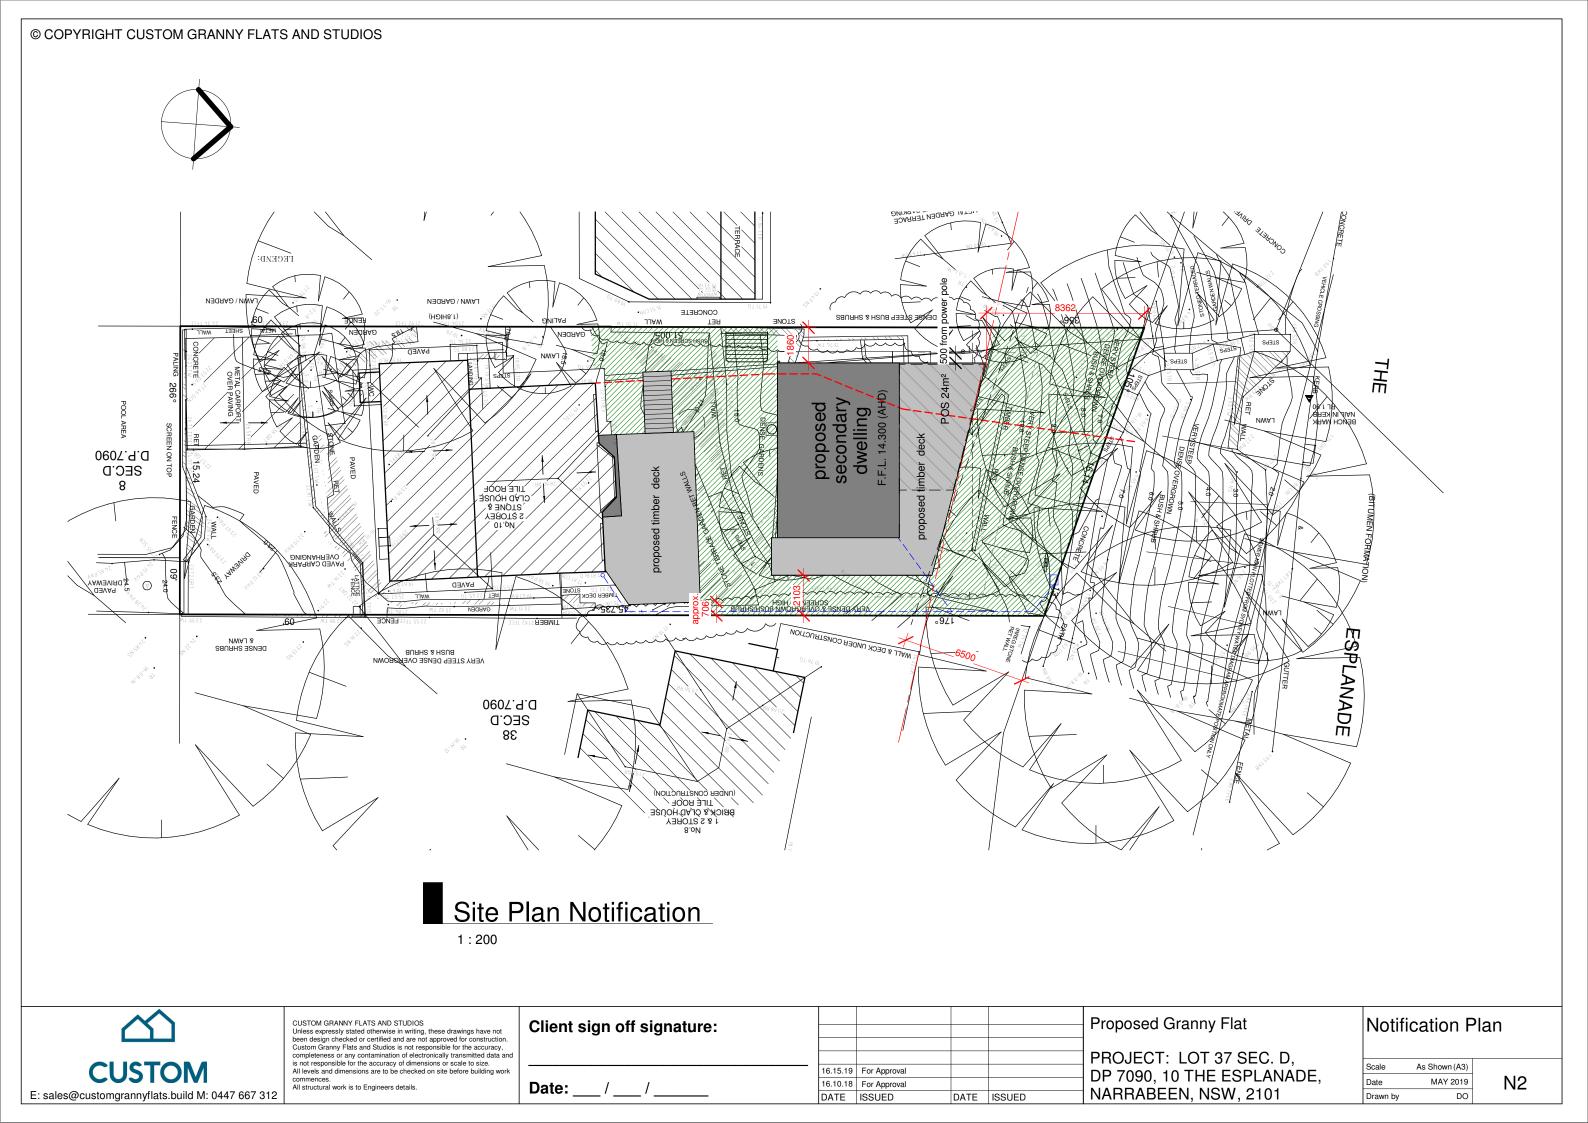

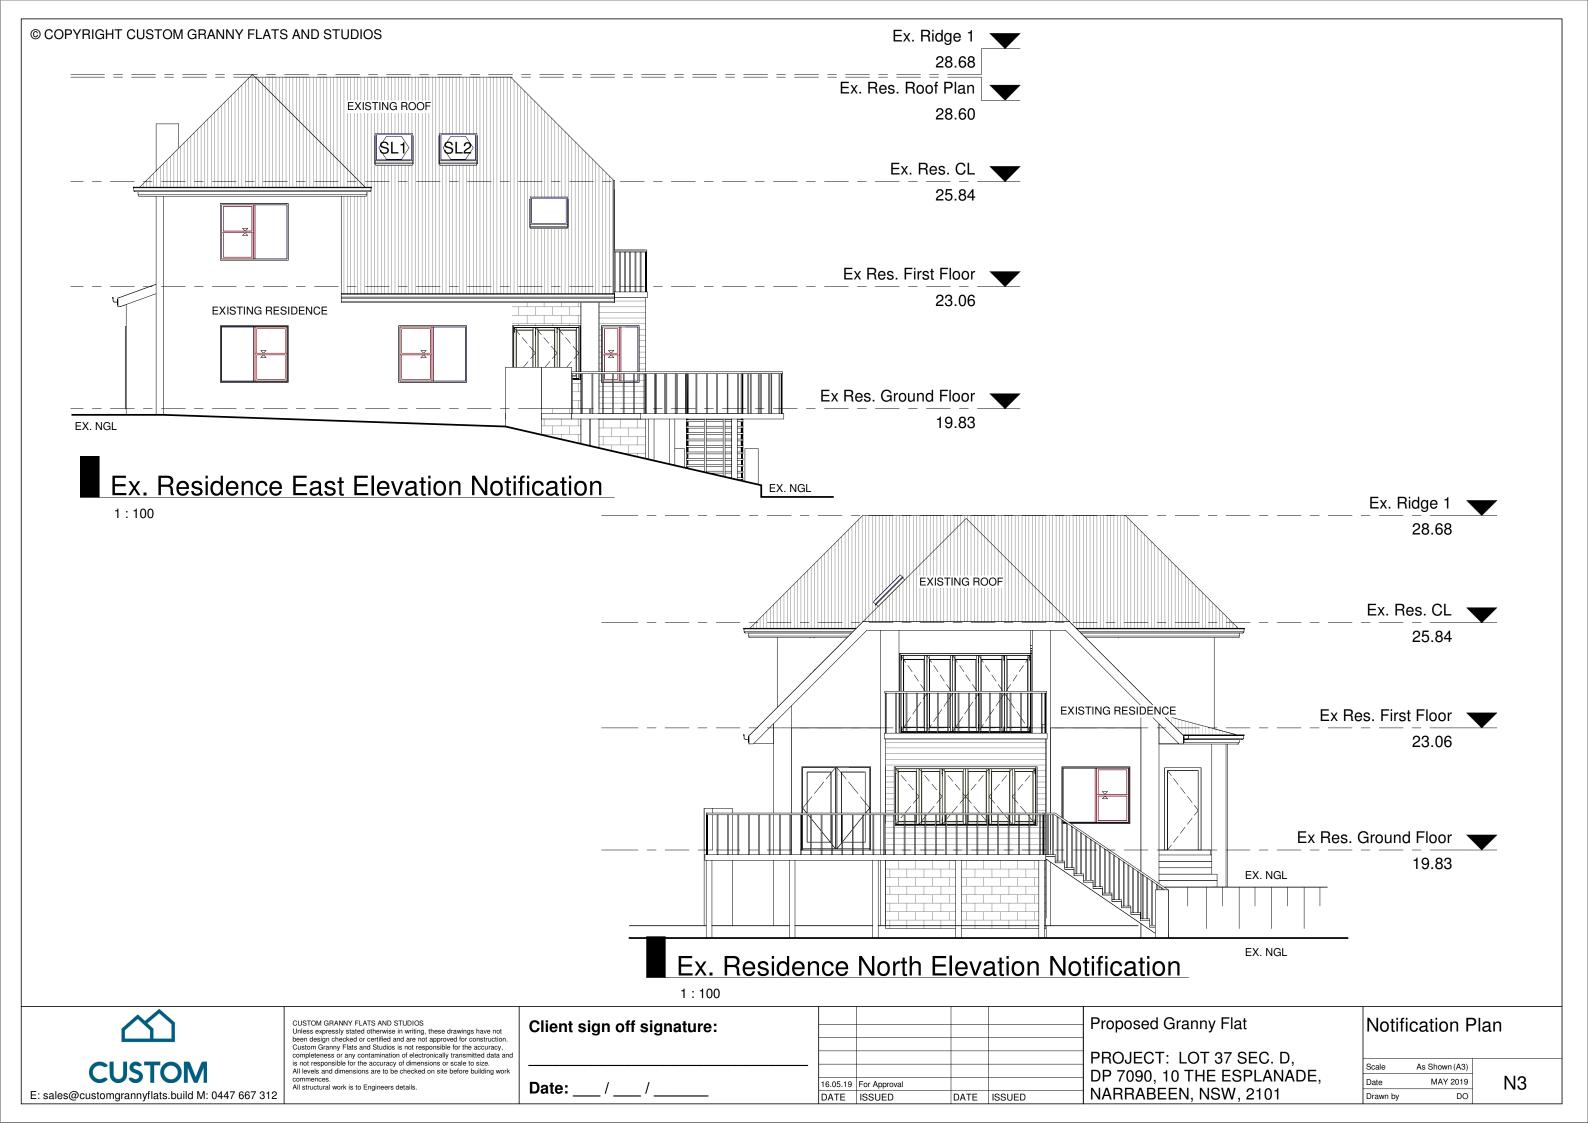

© COPYRIGHT CUSTOM GRANNY FLATS AND STUDIOS

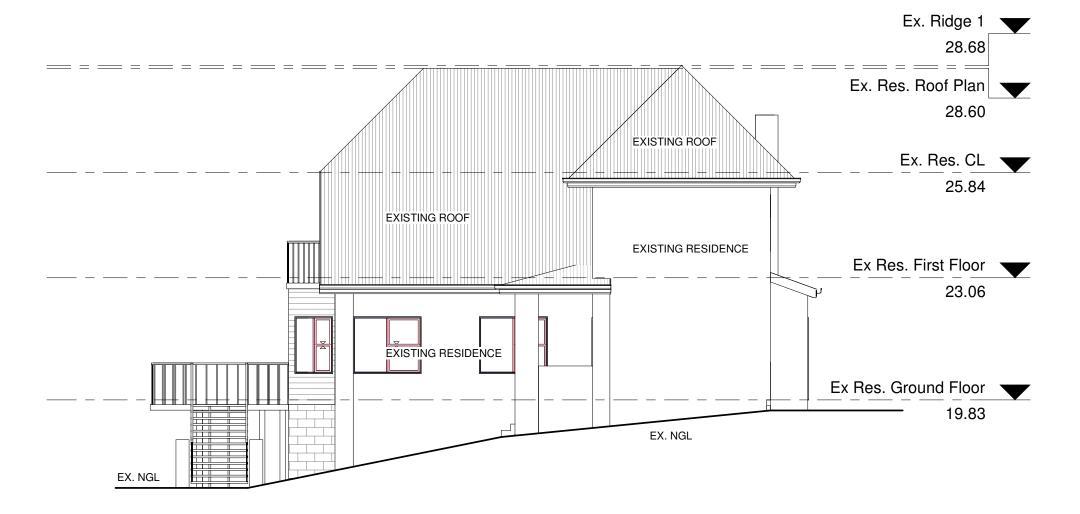

Ex. Residence West Elevation Notification



CUSTOM GRANNY FLATS AND STUDIOS
Unless expressly stated otherwise in writing, these drawings have not been design checked or certified and are not approved for construction. Custom Granny Flats and Studios is not responsible for the accuracy, completeness or any contamination of electronically transmitted data and is not responsible for the accuracy of dimensions or scale to size. All levels and dimensions are to be checked on site before building work commences.

ings have not or construction. the accuracy,	Cileii
smitted data and le to size. re building work	
	Date:

16.05.19	For Approval		
DATE	ISSUED	DATE	ISSUED
		16.05.19 For Approval DATE ISSUED	

Proposed Granny Flat

PROJECT: LOT 37 SEC. D, DP 7090, 10 THE ESPLANADE, NARRABEEN, NSW, 2101 Notification Plan

 Scale
 As Shown (A3)

 Date
 MAY 2019

 Drawn by
 DO

N4