


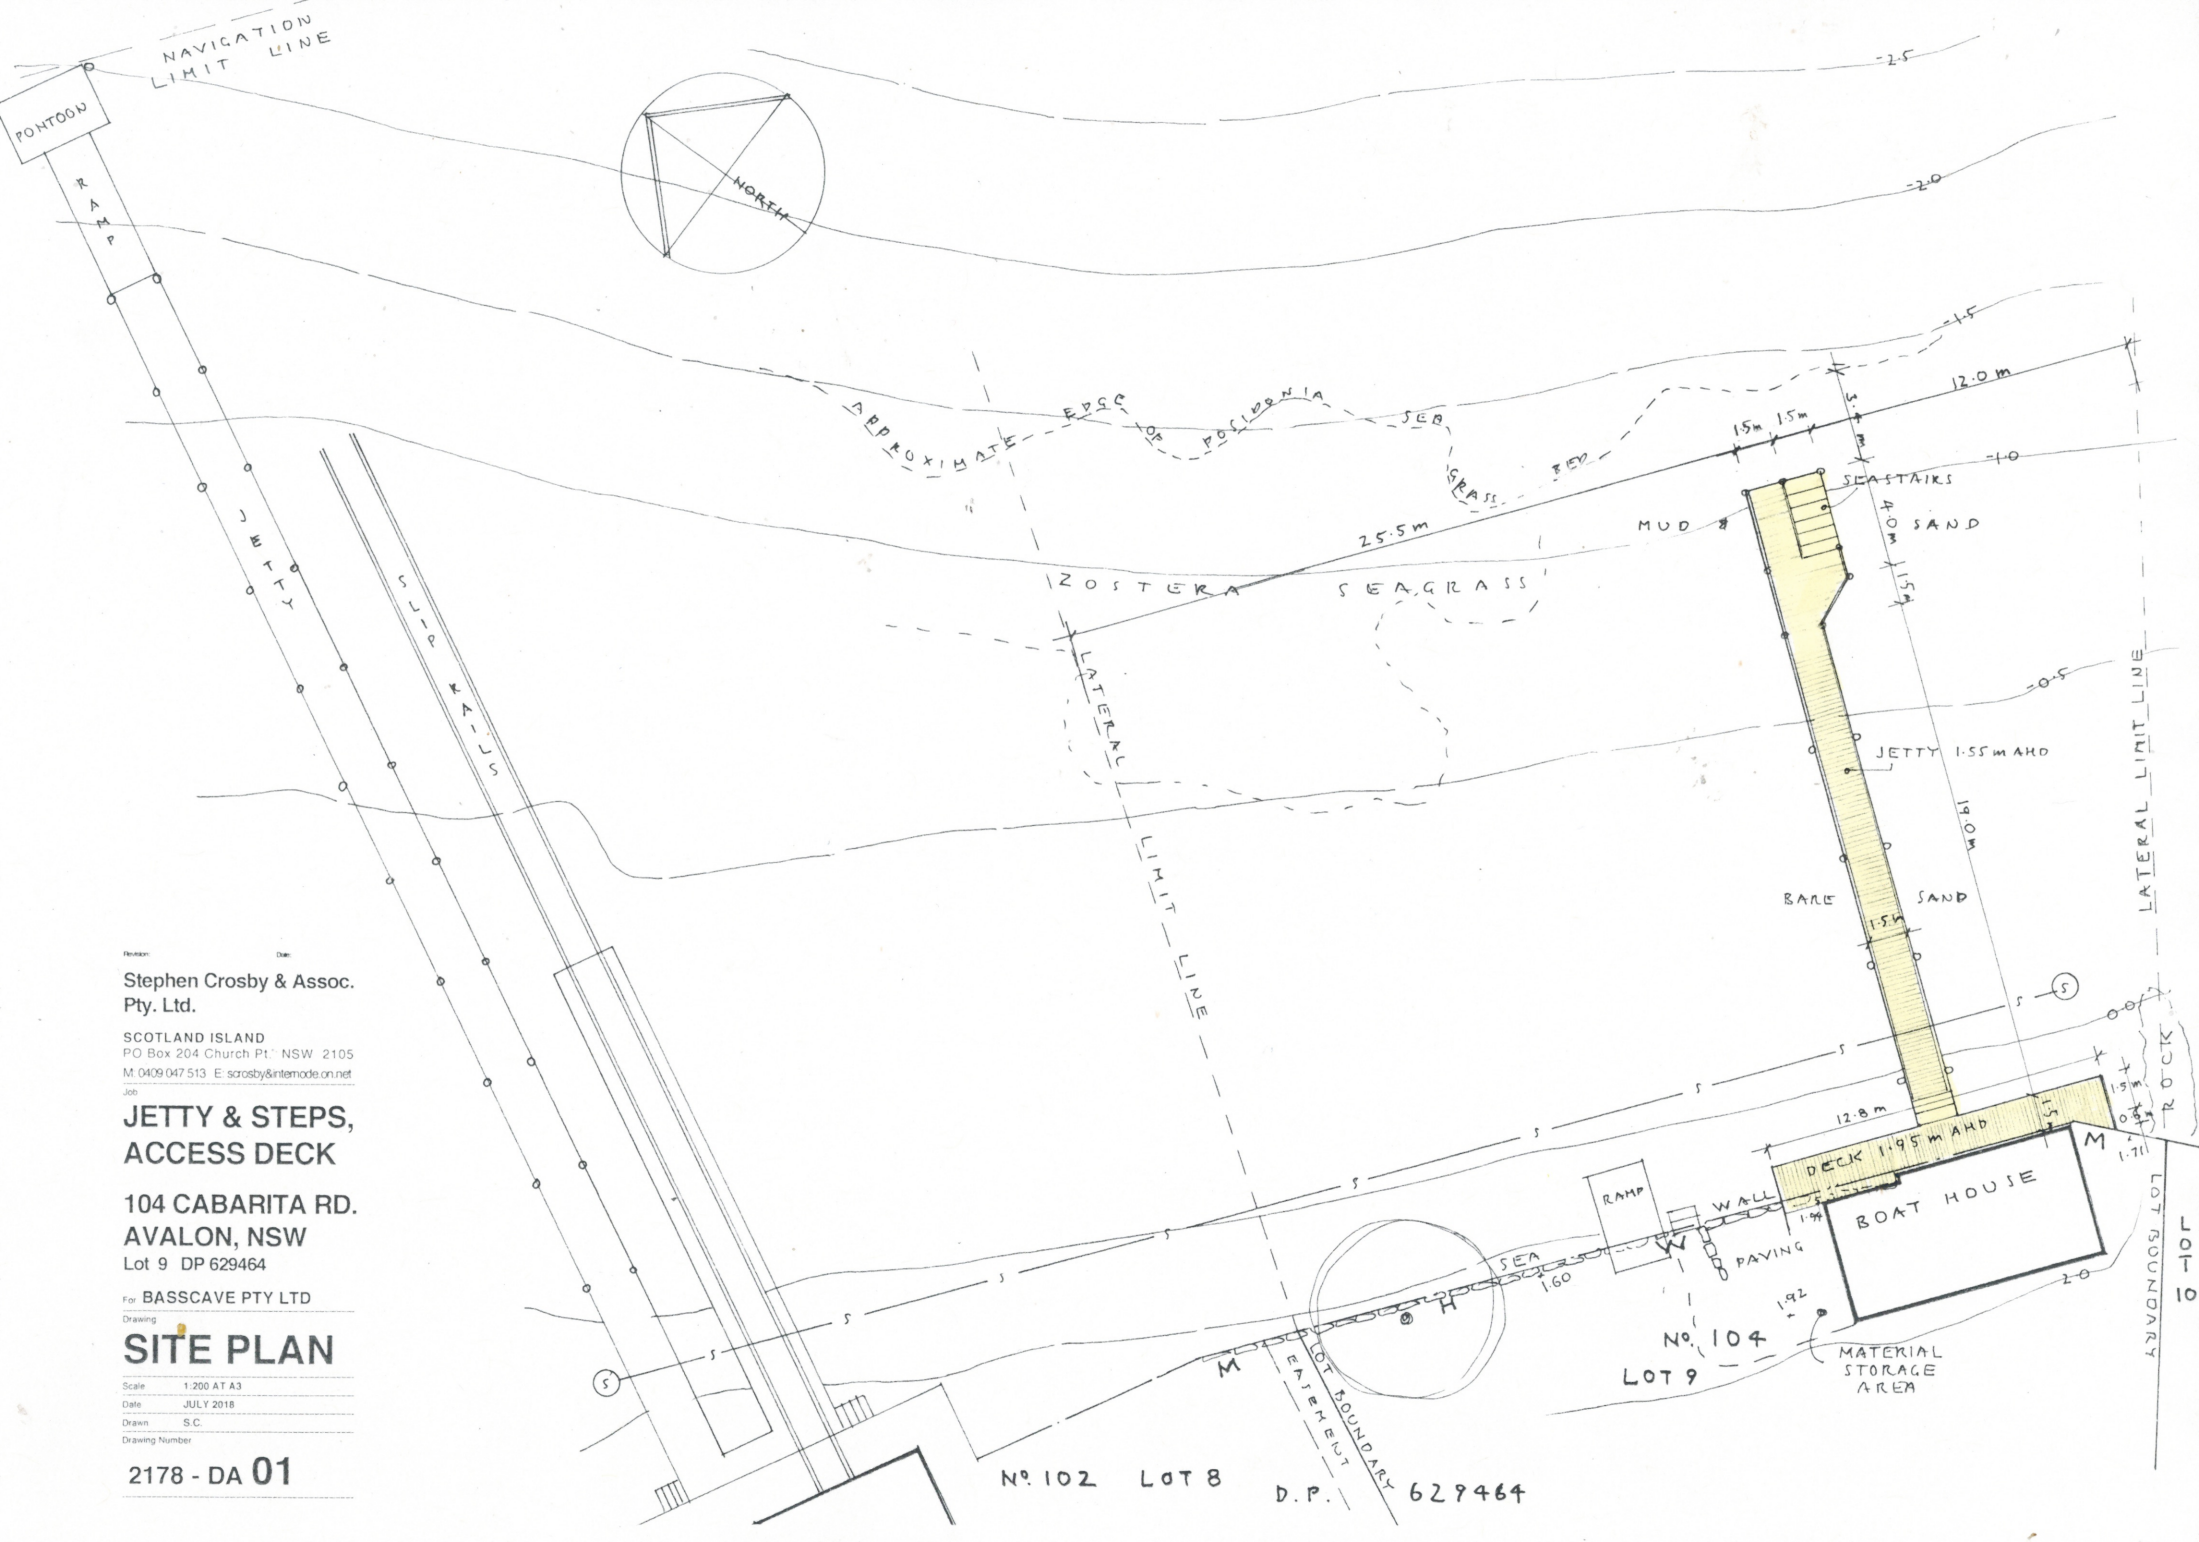

Stephen Crosby & Assoc.
Pty. Ltd.

SCOTLAND ISLAND
PO Box 204 Church Pt. NSW 2105
M. 0409 047 513 E. scrosby@ntemod.on.net

JETTY & STEPS,
ACCESS DECK

104 CABARITA RD.
AVALON, NSW
Lot 9 DP 629464


For BASSCAVE PTY LTD

Drawing
SITE PLAN


Scale 1:200 AT A3
Date JULY 2018
Drawn S.C.
Drawing Number

2178 - DA 01

No. 102 LOT 8 D.P. 629464

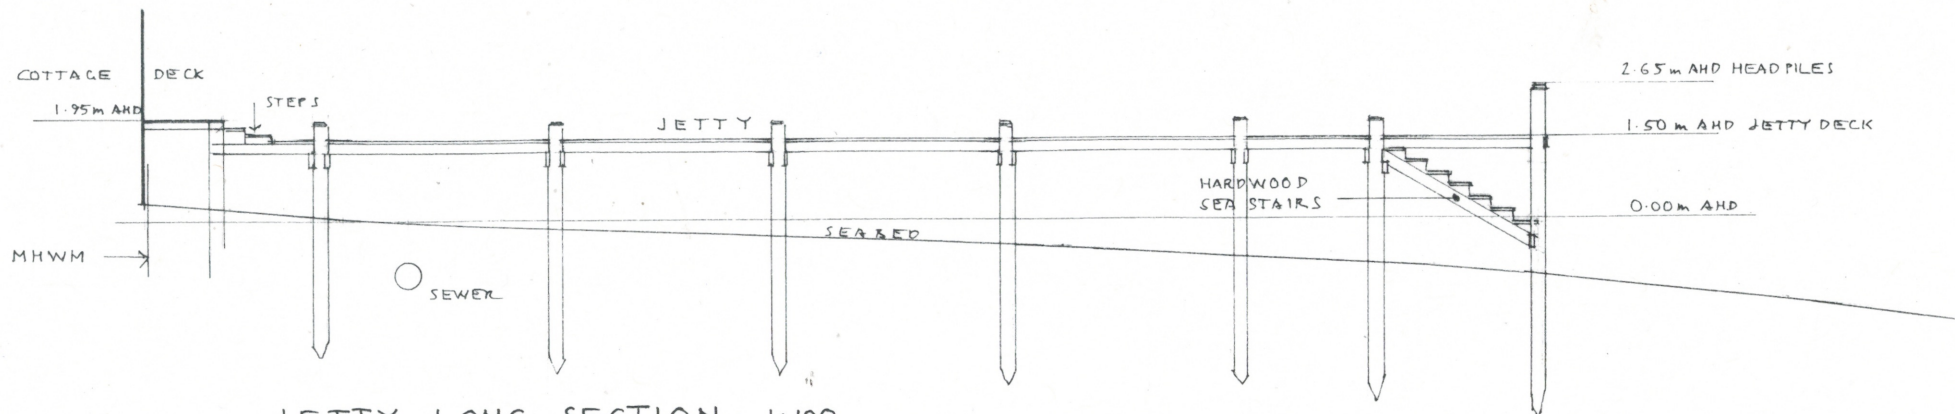

JETTY LONG SECTION - 1:100

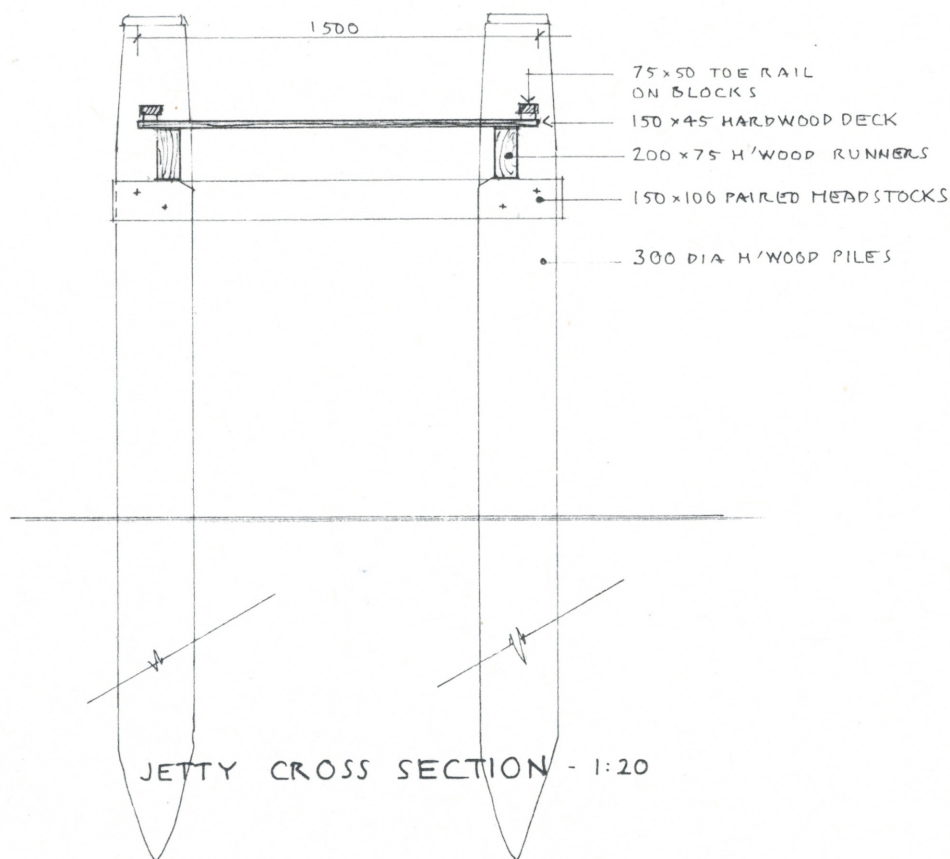

JETTY CROSS SECTION - 1:20

Prepared: Stephen Crosby & Assoc.
Pty. Ltd.

SCOTLAND ISLAND
PO Box 204 Church Pt. NSW 2105
M: 0409 047 513 E: scrosby@internode.on.net

Job: JETTY & STEPS,
ACCESS DECK

104 CABARITA RD.
AVALON, NSW
Lot 9 DP 629464

For: BASSCAVE PTY. LTD.

Drawing: SECTIONS

Scale: 1:20 & 1:100 AT A3
Date: AUGUST 2018
Drawn: S.C.
Drawing Number:

2178 - DA 02