



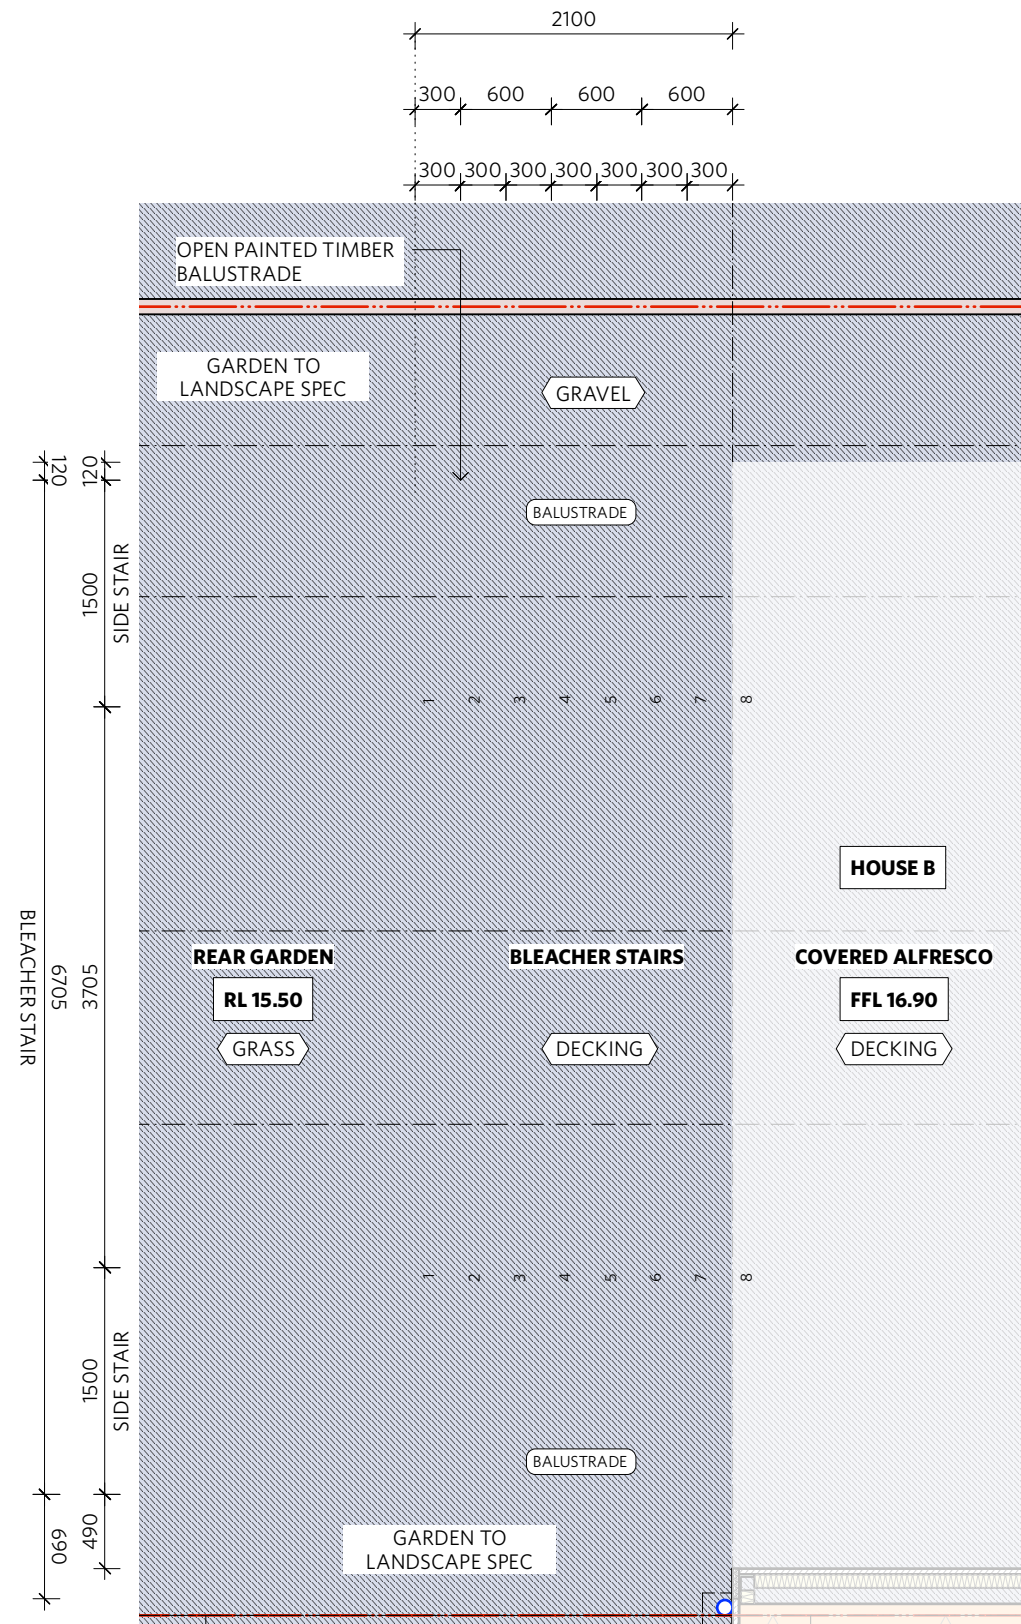

1 TYPICAL BLEACHER FLOOR PLAN
1:50 @ A3

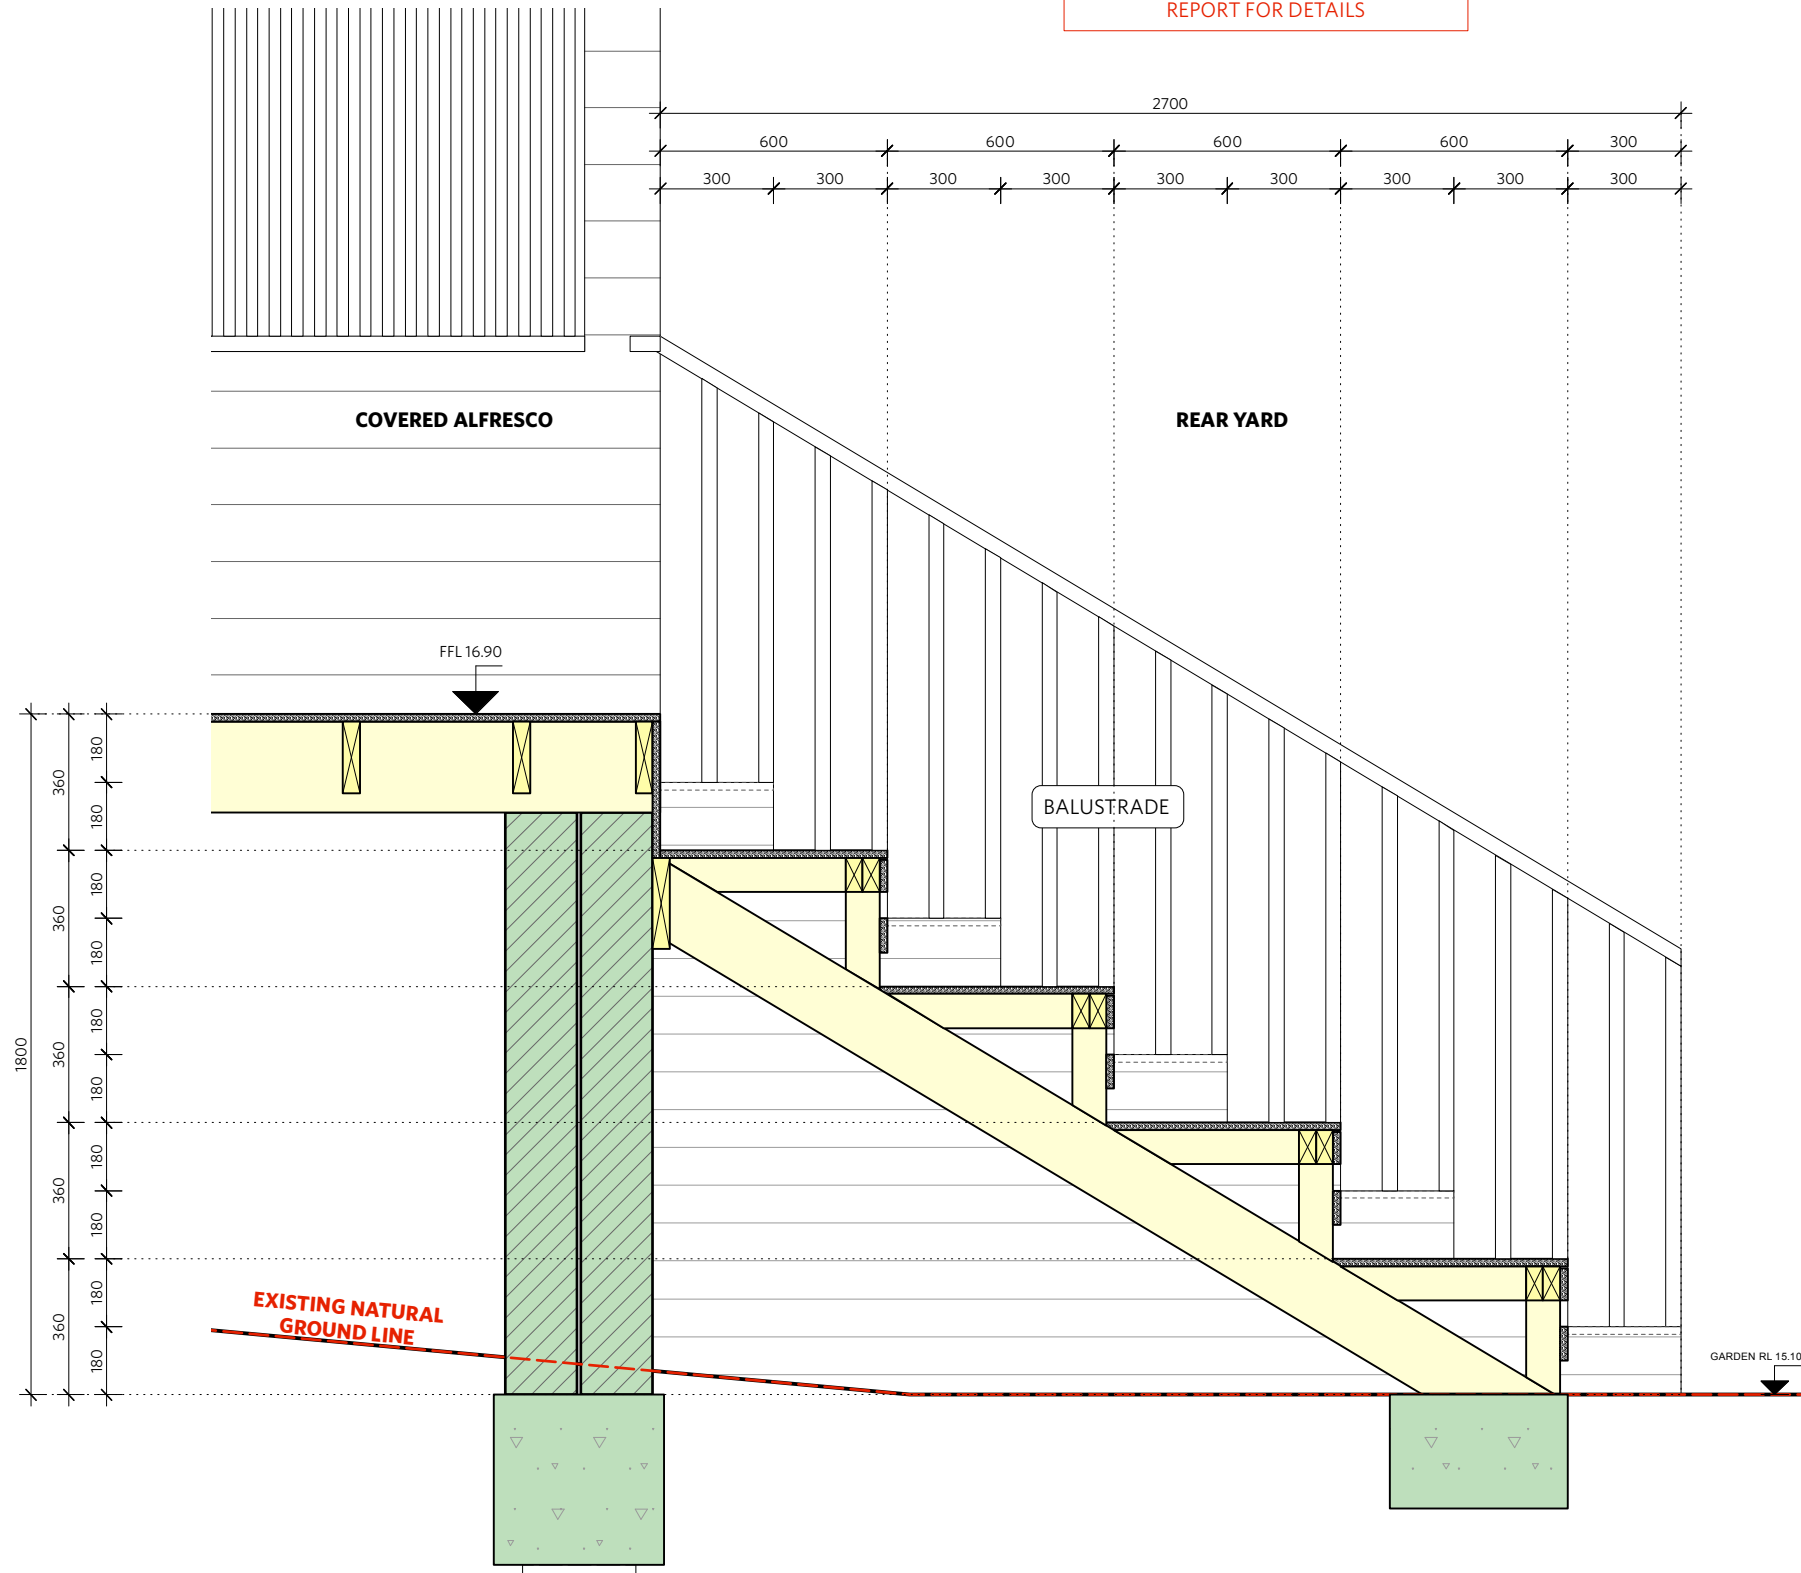


2 TYPICAL BLEACHER STAIR DETAIL
1:20 @ A3

NOTE: BLEACHER STAIRS TO BE 50%
OPEN UP TO 1% AEP FLOOD LEVEL
RL16.38, REFER TO FLOOD ENGINEERS
REPORT FOR DETAILS

PASSER
ARCHITECTS

www.passer.com.au
info@passer.com.au
+61 481 133 368

PO BOX 573
Balmain NSW 2041
ABN 9619 412 7103

 

0m 1m 2m 3m 4m 5m 10m

ISSUE	DATE	NOTE
A	17/4/2024	ISSUED FOR DA

STATUS
FOR DEVELOPMENT APPLICATION NOT FOR CONSTRUCTION

LEGEND:

CR	CONCRETE	SC	SCREEN
D	DOOR	SH	SHINGLES
DP	DOWNPIPE	SL	SKYLIGHT
FC	FIBRE CEMENT	ST	STONE CLADDING
HC	HORIZONTAL CLADDING	TL	TILE
MR	METAL ROOFING	TB	TIMBER FLOOR BOARDS
OG	OBSCURE GLASS	TD	TIMBER DECKING
PB	PLASTERBOARD	TM	TIMBER
RL	REDUCED LEVEL (AHD)	VC	VERTICAL CLADDING
RM	RENDERED MASONRY	W	WINDOW
PV	PAVING		

DRAWING TITLE
STAIR DETAILS

PROJECT
AVALON DUPLEX
93 CENTRAL ROAD, AVALON NSW 2107
For JACQUI WANSEY & WILLIAM ALLEN

DRAWING No:
DA01

ISSUE: A
PROJECT: 2308
SCALE: VARIES
DATE: APRIL 2024