




northern
beaches
council

THIS PLAN IS TO BE READ IN
CONJUNCTION WITH
THE CONDITIONS OF DEVELOPMENT
CONSENT

DA2019/0728

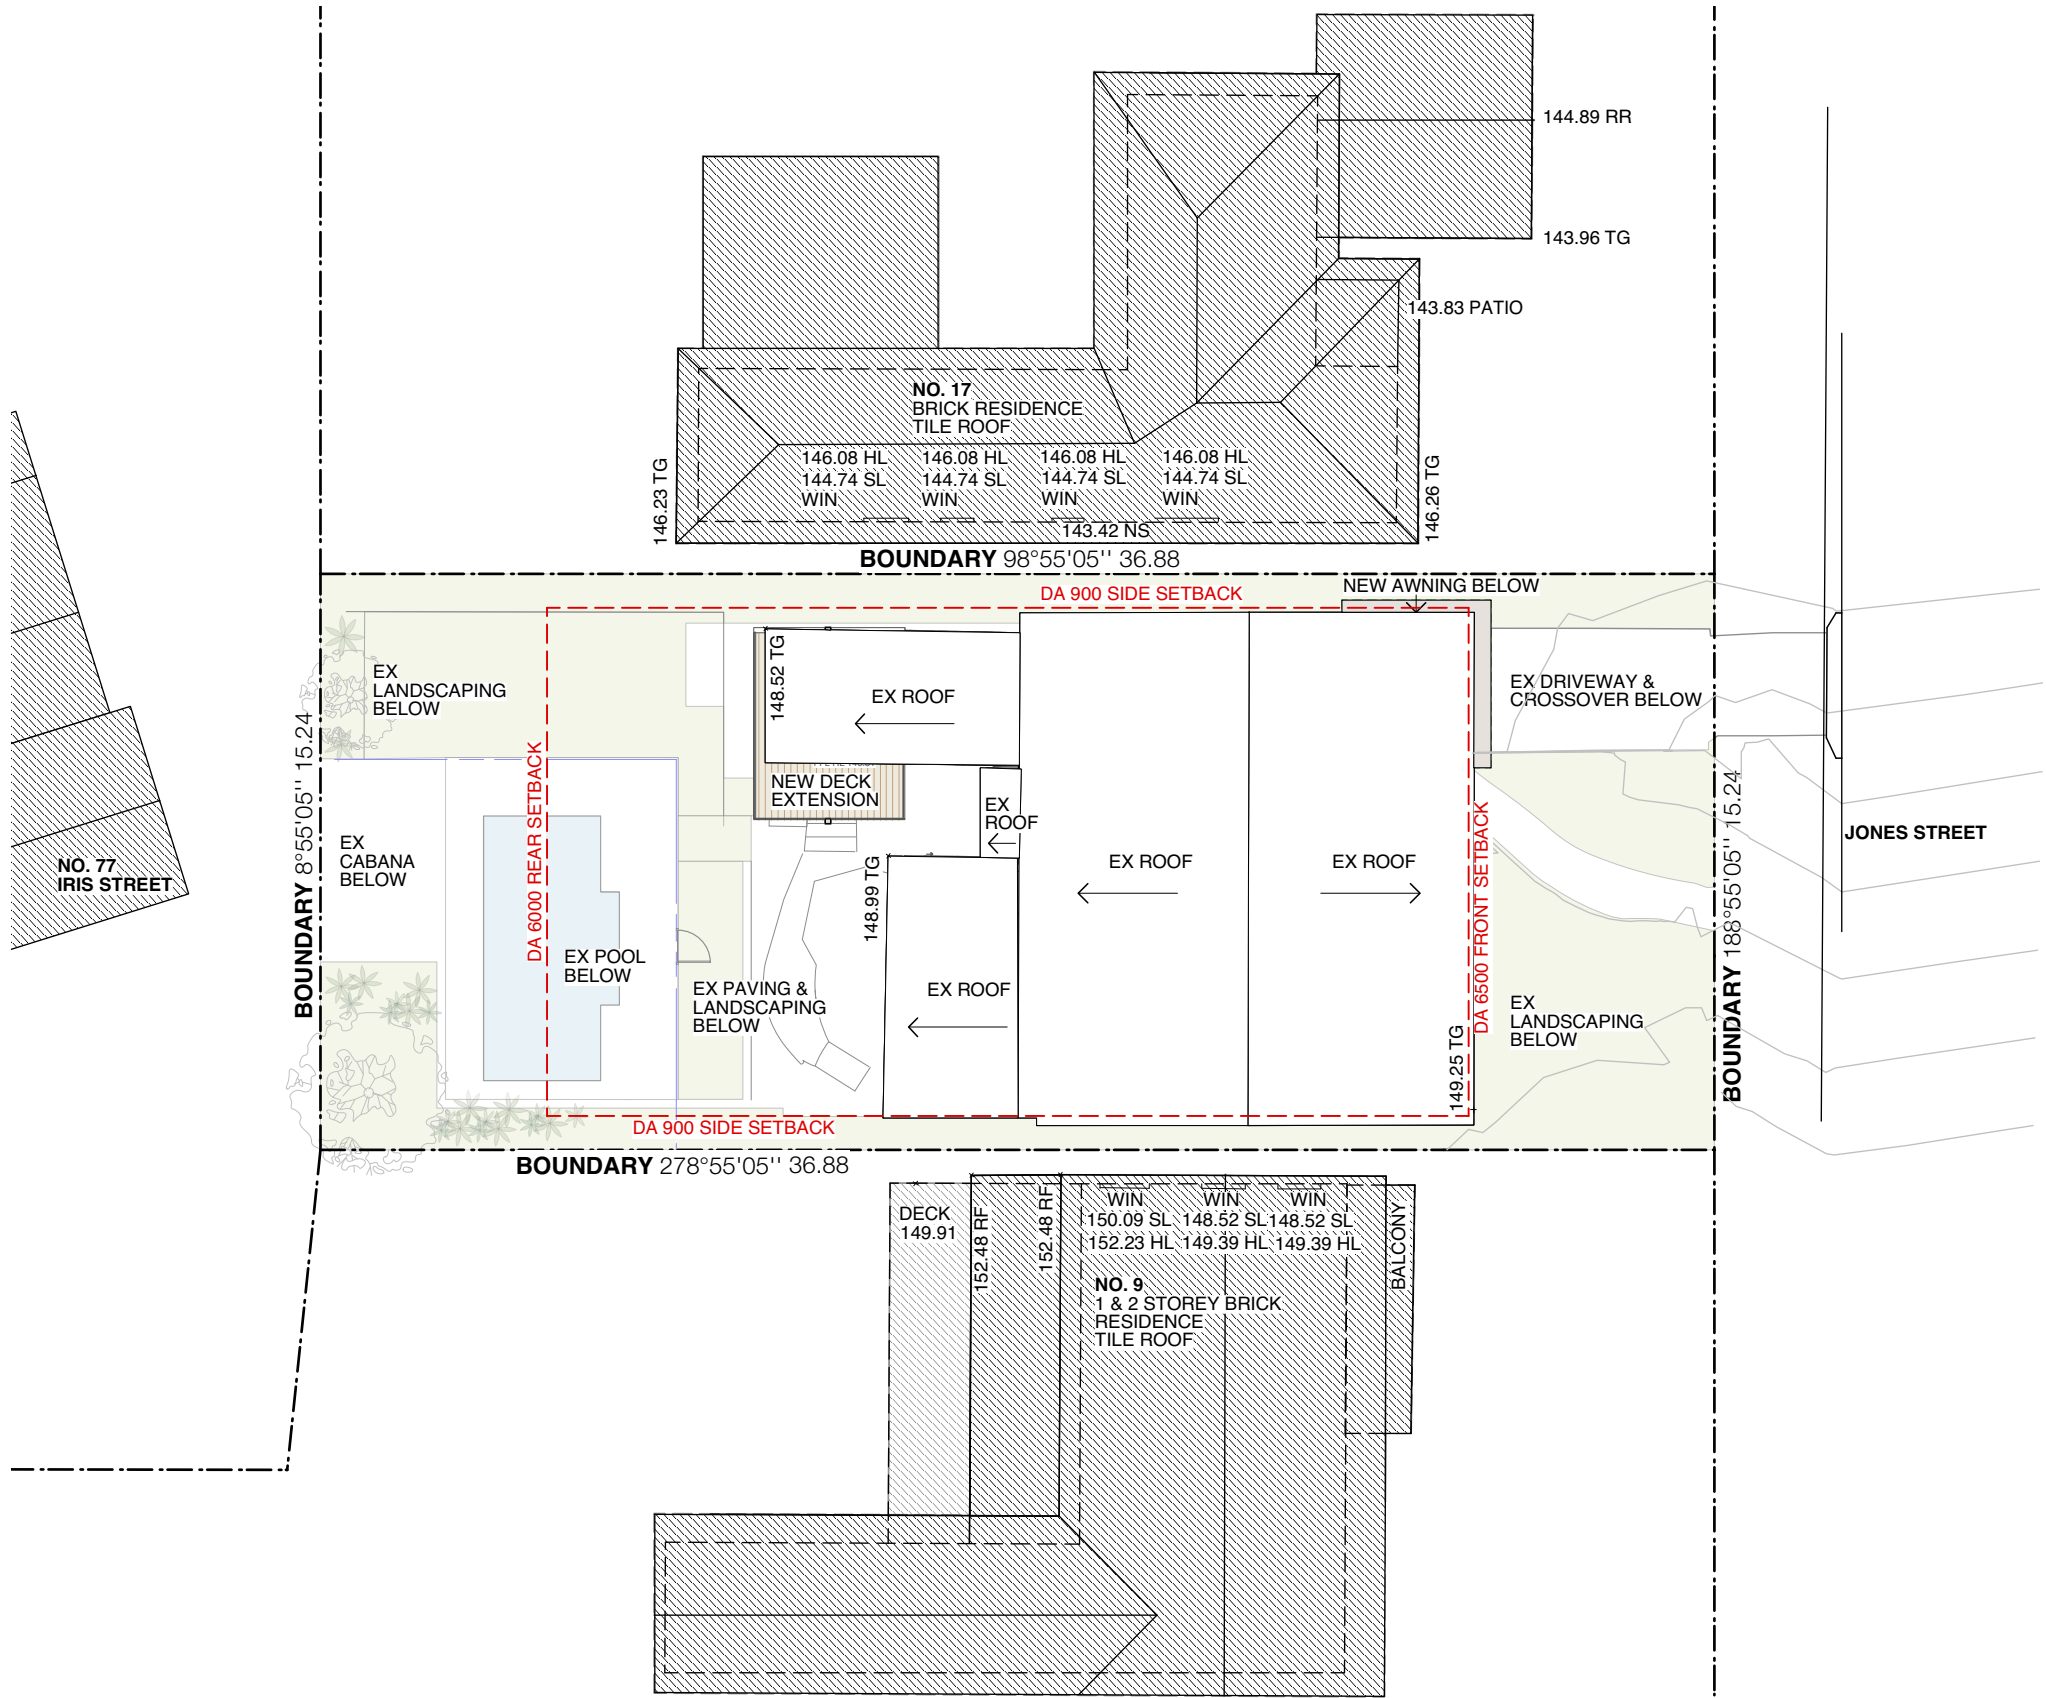

NOTES

- Any discrepancies to be brought to the Architect's attention.
- Use figure dimension in preference to scaling.
- Only scale under direction from Architect.
- Builder to examine site and verify conditions and dimensions.
- This drawing remains the property of the Architects.
- Client is granted conditional licence to use drawings.
- Transfer of the licence is prohibited.
- Architect reserves the right to terminate the licence.
- Reproduction of the drawing in whole or part is prohibited.
- Electronic data transfer should be scanned for viruses before use.
- Any loss or damage (incl. consequential damage) caused to the recipient of electronic data, by its direct or indirect use, is not the liability of the Architect.
- Refer to hard copies for accuracy of electronic data.
- © Copyright reserved by the Architects.


REVISIONS

| NO | AMENDMENT | DATE |
|----|-----------|----------|
| A | DA ISSUE | 08.07.19 |
| | | |
| | | |
| | | |
| | | |
| | | |
| | | |
| | | |



WATERSHED
DESIGN architecture
interiors
landscapes

Phone: 02 9977 1076 Fax: 02 9976 0625 info@watersheddesign.com.au

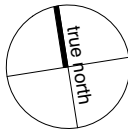

| | | | | | | | |
|---------|-----------------------------|---------|---------------------------------|---------|-------|------------|------|
| CLIENT | Lara Gallini & Peter Ottery | ADDRESS | 11 Jones Street, Beacon Hill | JOB NO | 18025 | DRAWING NO | DA02 |
| PROJECT | Alterations & Additions | TITLE | Site & Roof Plan | DRAWN | JK | ISSUE | A |
| | | | | CHECKED | MK | | |
| | | | | SCALE | 1:200 | | |



northern
beaches
council

THIS PLAN IS TO BE READ IN
CONJUNCTION WITH
THE CONDITIONS OF DEVELOPMENT
CONSENT

DA2019/0728

DA 6000 REAR SETBACK

DA 8500 HEIGHT CONTROL

DA 6500 FRONT SETBACK


BOUNDARY FRONT

BOUNDARY REAR


EXISTING
RIDGE 150.91

EX GF FFL 146.81


EXISTING GARAGE
FFL 144.34

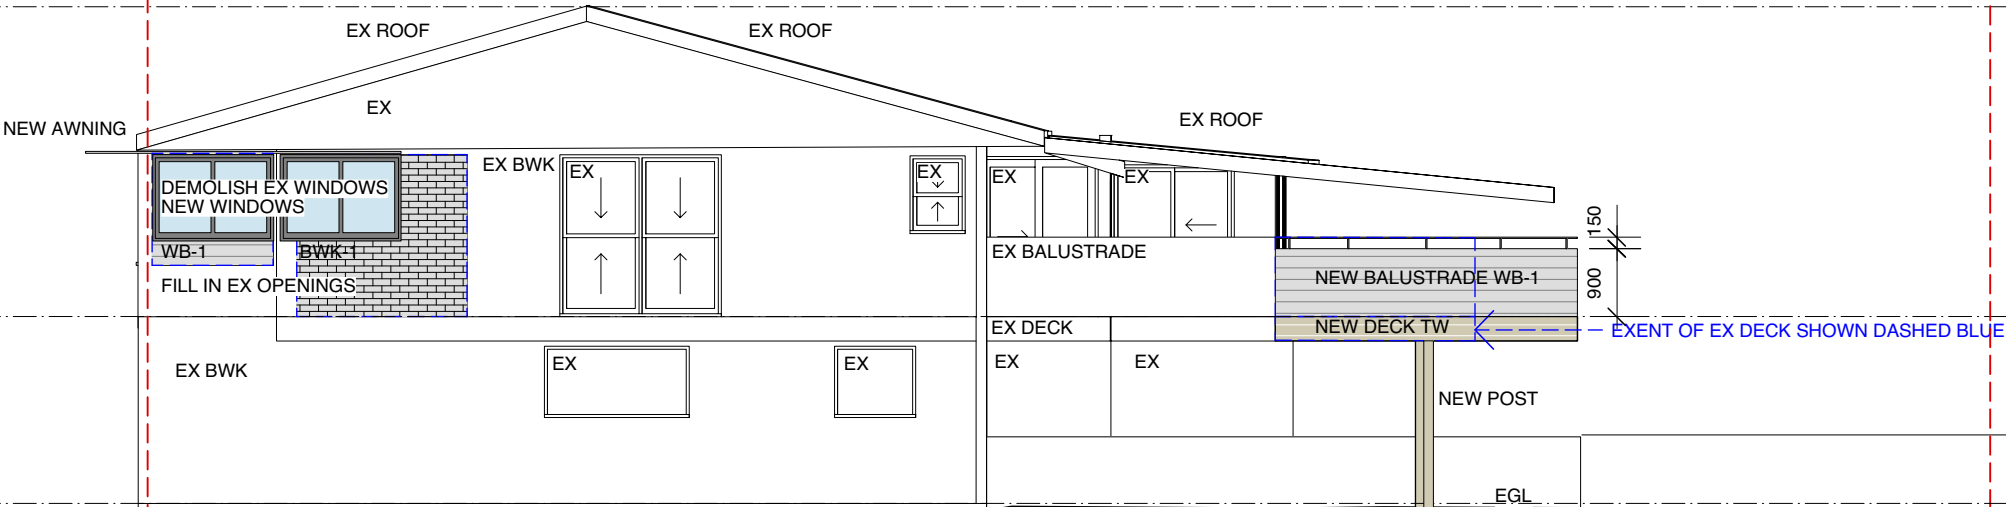

ELEVATION 1 - NORTH

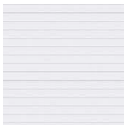

WB-1 HORIZONTAL EXTERNAL CLADDING TBC

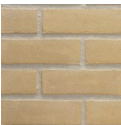

BWK-1 BRICKWORK TO MATCH EXISTING

SCHEDULES OF FINISHES

NOTES

- Any discrepancies to be brought to the Architect's attention.
- Use figure dimension in preference to scaling.
- Only scale under direction from Architect.
- Builder to examine site and verify conditions and dimensions.
- This drawing remains the property of the Architects.
- Client is granted conditional licence to use drawings.
- Transfer of the licence is prohibited.
- Architect reserves the right to terminate the licence.
- Reproduction of the drawing in whole or part is prohibited.
- Electronic data transfer should be scanned for viruses before use.
- Any loss or damage (incl. consequential damage) caused to the recipient of electronic data, by its direct or indirect use, is not the liability of the Architect.
- Refer to hard copies for accuracy of electronic data.
- © Copyright reserved by the Architects.

REVISIONS

| NO | AMENDMENT | DATE |
|----|-----------|----------|
| A | DA ISSUE | 08.07.19 |
| | | |
| | | |
| | | |
| | | |
| | | |
| | | |
| | | |




WATERSHED
DESIGN

architecture
interiors
landscapes

Phone: 02 9977 1076 Fax: 02 9976 0625 info@watersheddesign.com.au

| | | | | | | | |
|---------|-----------------------------|---------|---|---------|-------|------------|------|
| CLIENT | Lara Gallini & Peter Ottery | ADDRESS | 11 Jones Street, Beacon Hill | JOB NO | 18025 | DRAWING NO | |
| PROJECT | Alterations & Additions | TITLE | Elevation 1 North Schedules of Finishes | DRAWN | JK | | DA05 |
| | | | | CHECKED | MK | ISSUE | A |
| | | | | SCALE | 1:100 | | |

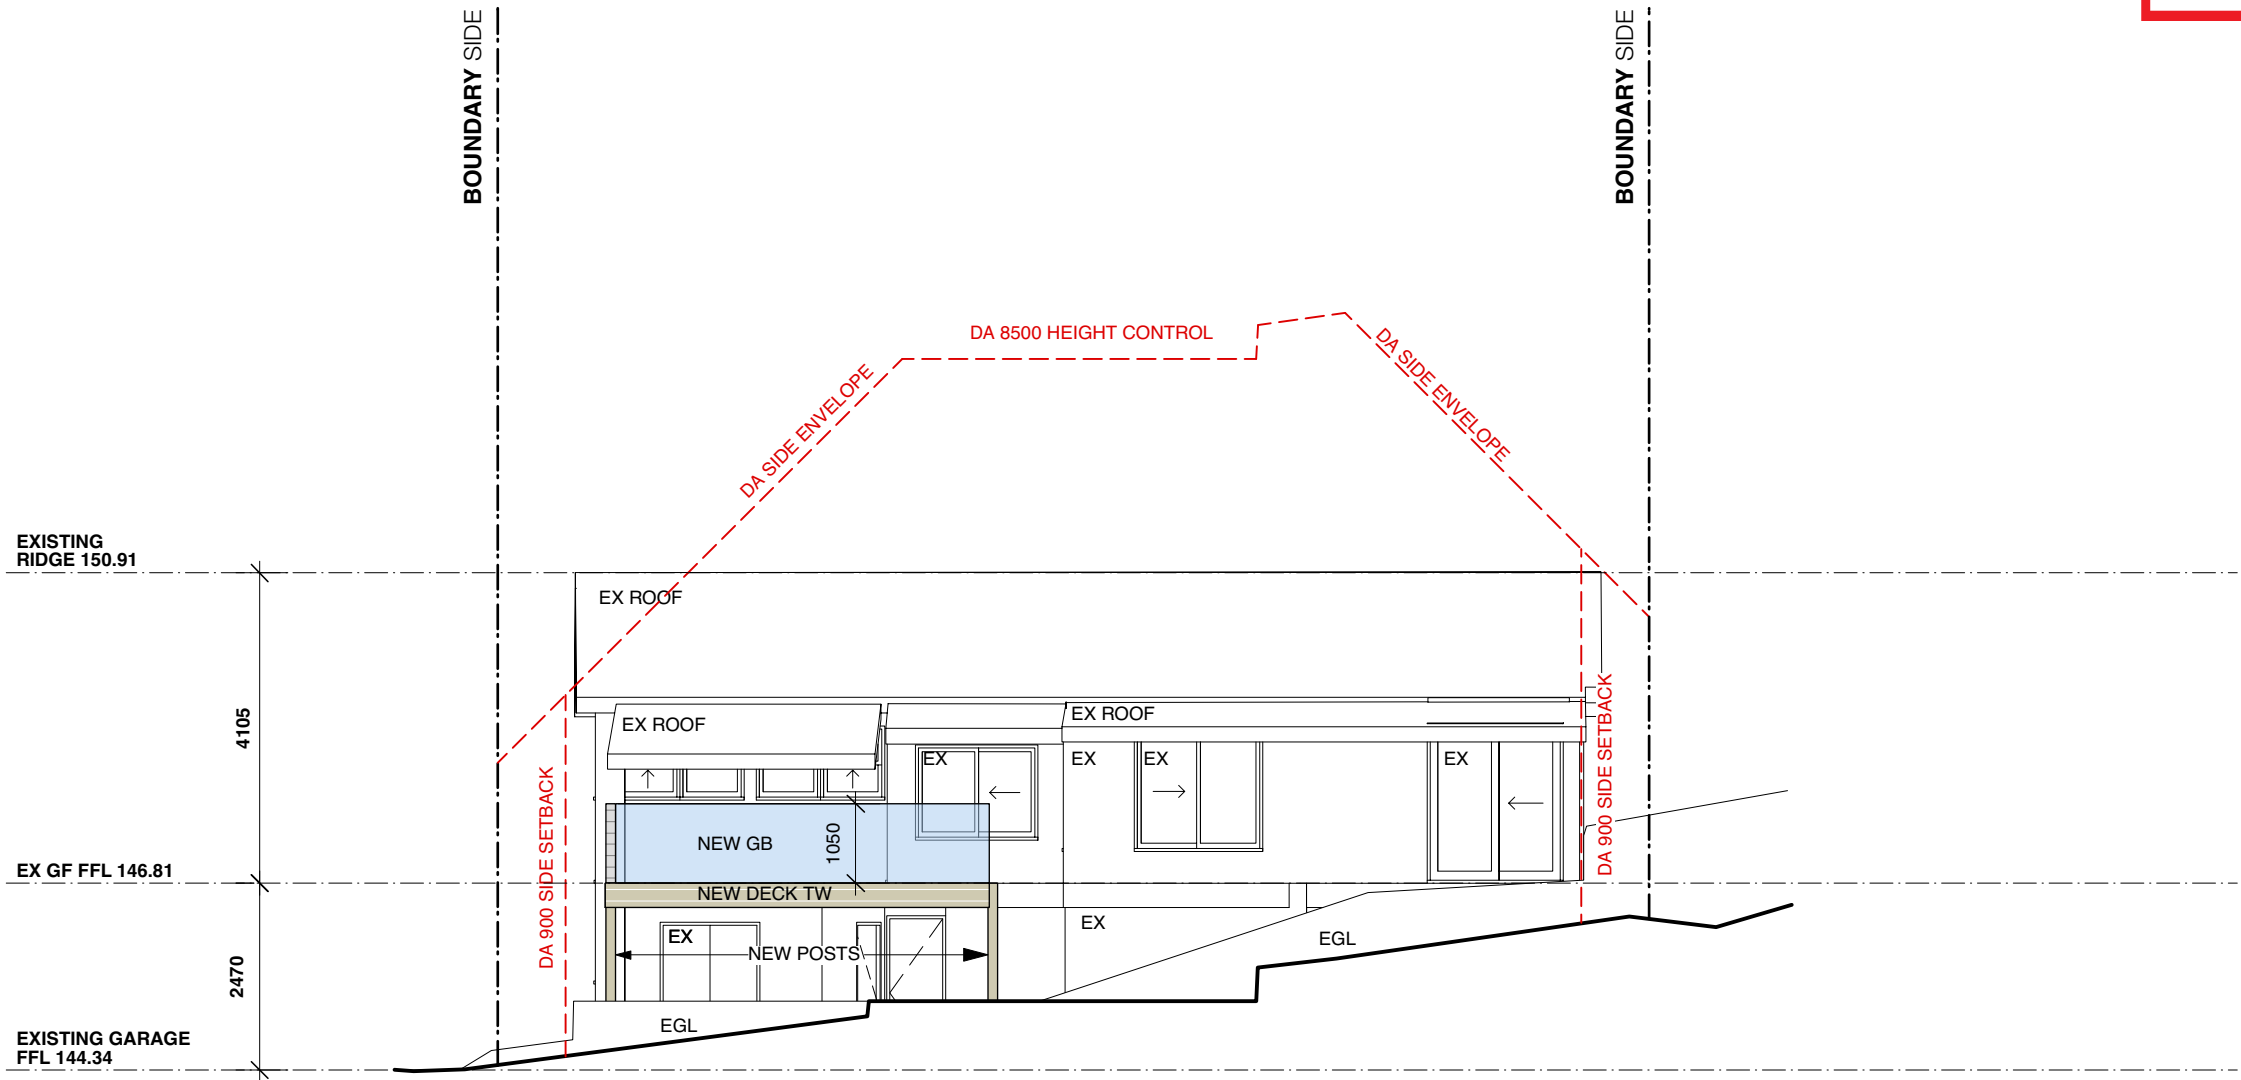

NOTES

- Any discrepancies to be brought to the Architect's attention.
- Use figure dimension in preference to scaling.
- Only scale under direction from Architect.
- Builder to examine site and verify conditions and dimensions.
- This drawing remains the property of the Architects.
- Client is granted conditional licence to use drawings.
- Transfer of the licence is prohibited.
- Architect reserves the right to terminate the licence.
- Reproduction of the drawing in whole or part is prohibited.
- Electronic data transfer should be scanned for viruses before use.
- Any loss or damage (incl. consequential damage) caused to the recipient of electronic data, by its direct or indirect use, is not the liability of the Architect.
- Refer to hard copies for accuracy of electronic data.
- © Copyright reserved by the Architects.

REVISIONS


| NO | AMENDMENT | DATE |
|----|-----------|----------|
| A | DA ISSUE | 08.07.19 |
| | | |
| | | |
| | | |
| | | |
| | | |
| | | |
| | | |



**WATERSHED
DESIGN** architecture
interiors
landscapes

Phone: 02 9977 1076 Fax: 02 9976 0625 info@watersheddesign.com.au

| | | | | | | | |
|---------|-----------------------------|---------|---------------------------------|---------|-------|------------|-------------|
| CLIENT | Lara Gallini & Peter Ottery | ADDRESS | 11 Jones Street, Beacon Hill | JOB NO | 18025 | DRAWING NO | |
| PROJECT | Alterations & Additions | TITLE | Elevation 2 West | DRAWN | JK | | DA06 |
| | | | | CHECKED | MK | ISSUE | |
| | | | | SCALE | 1:100 | | A |

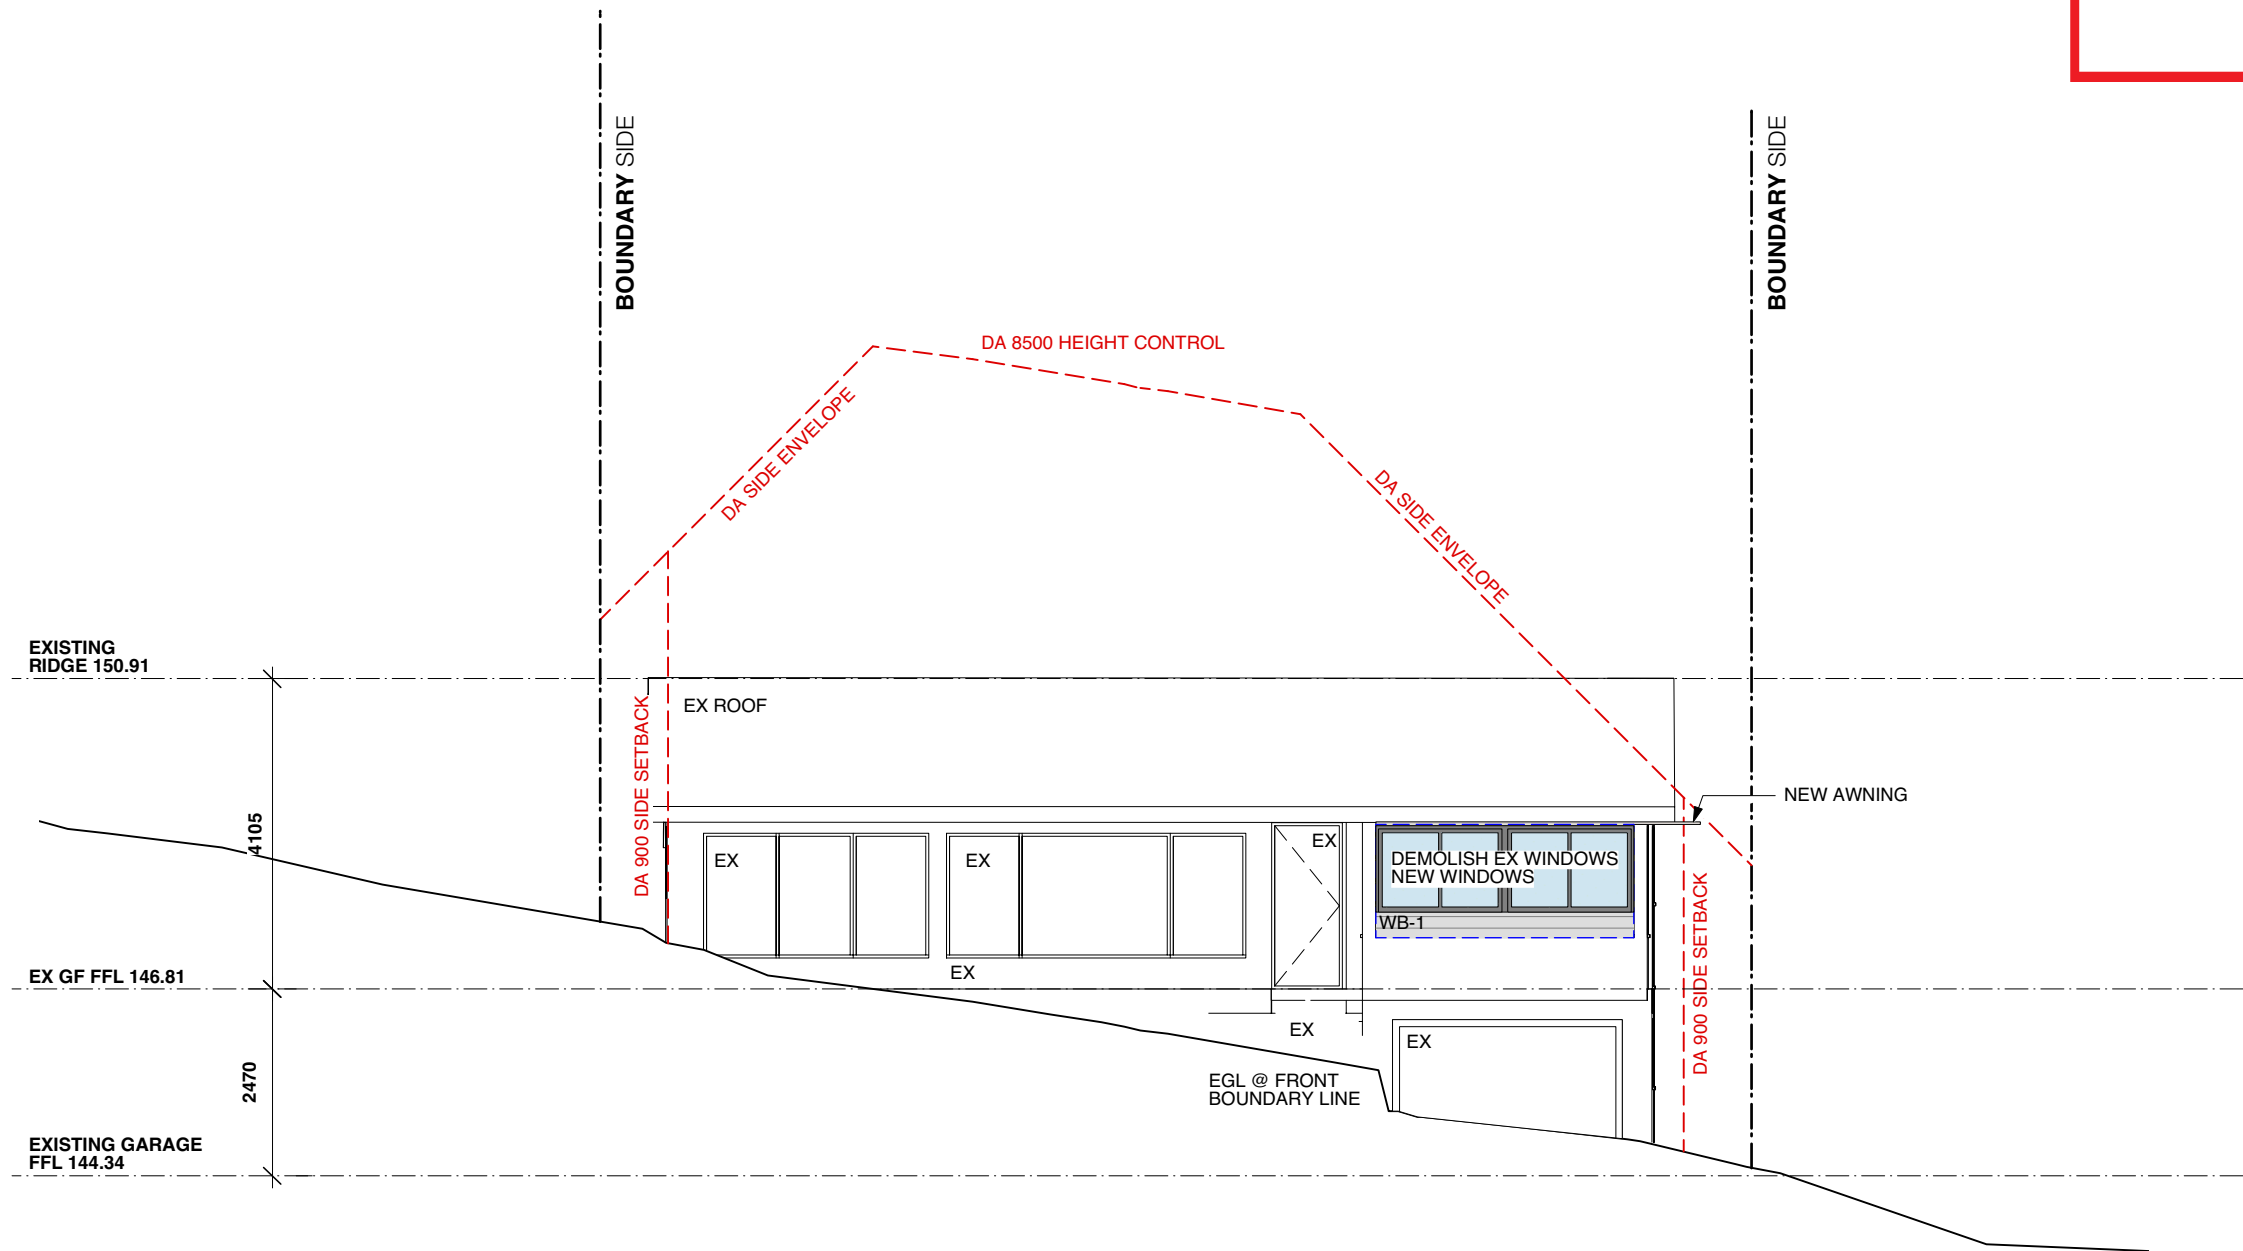

NOTES

- Any discrepancies to be brought to the Architect's attention.
- Use figure dimension in preference to scaling.
- Only scale under direction from Architect.
- Builder to examine site and verify conditions and dimensions.
- This drawing remains the property of the Architects.
- Client is granted conditional licence to use drawings.
- Transfer of the licence is prohibited.
- Architect reserves the right to terminate the licence.
- Reproduction of the drawing in whole or part is prohibited.
- Electronic data transfer should be scanned for viruses before use.
- Any loss or damage (incl. consequential damage) caused to the recipient of electronic data, by its direct or indirect use, is not the liability of the Architect.
- Refer to hard copies for accuracy of electronic data.
- © Copyright reserved by the Architects.

REVISIONS

| NO | AMENDMENT | DATE |
|----|-----------|----------|
| A | DA ISSUE | 08.07.19 |
| | | |
| | | |
| | | |
| | | |
| | | |
| | | |
| | | |



WATERSHED
DESIGN

architecture
interiors
landscapes

Phone: 02 9977 1076 Fax: 02 9976 0625 info@watersheddesign.com.au

| | | | | | | | |
|---------|-----------------------------|---------|---------------------------------------|---------|-------|------------|------|
| CLIENT | Lara Gallini & Peter Ottery | ADDRESS | 11 Jones Street, Beacon Hill | JOB NO | 18025 | DRAWING NO | DA07 |
| PROJECT | Alterations & Additions | TITLE | Elevation 3 East (Front, Jones St) | DRAWN | JK | ISSUE | A |
| | | | | CHECKED | MK | | |
| | | | | SCALE | 1:100 | | |