

ALL DIMENSIONS & LEVELS TO BE CHECKED ON SITE BY CONTRACTOR PRIOR TO CONSTRUCTION. ALL BOUNDARIES & CONTOURS SUBJECT TO SURVEY. ALL RIGHTS RESERVED. THIS DRAWING MAY NOT BE REPRODUCED OR TRANSMITTED, IN PART OR IN WHOLE WITHOUT THE PERMISSION OF CRAWFORD ARCHITECTS PTY LTD

© CRAWFORD ARCHITECTS PTY LTD 2017
SUITE 3.01, LEVEL 3 80 MOUNT STREET
NORTH SYDNEY, NSW 2060 AUSTRALIA
ABN 56 120 779 106
NOMINATED ARCHITECTS
TONY GRAY 5303 & PAUL GODSELL 6726

THIS DRAWING IS NOT TO BE USED FOR CONSTRUCTION UNLESS APPROVED BY A DIRECTOR OF CRAWFORD ARCHITECTS PTY LTD

P 02 9660 3644 www.crawford.com.au
E arch@crawford.com.au

A	19/05/20	DA ISSUE
ISSUE	DATE	AMENDMENTS

CLIENT
DEVELOPMENTLINK

PROJECT
MIXED USE DEVELOPMENT
LOTS 1,2,3,4 - D.P.9900
8 OAKS AVENUE, DEE WHY NSW 2099

TITLE
OAKS AVENUE
SOUTH ELEVATION

SCALE
1:100 @ A1
1:200 @ A3

APPROVED
DRAWN
CHECKED
PG
MT
-

DATE
NOV 2018

STATUS
DA




PROJECT NUMBER
18041

DRAWING NUMBER

A200

ISSUE
A

crawford
architects

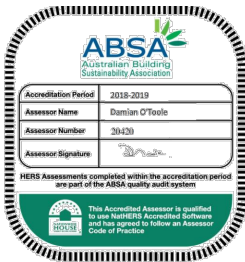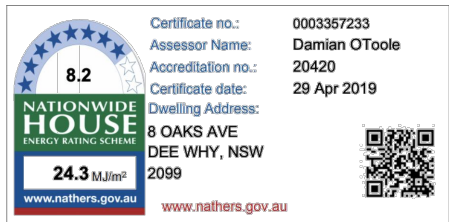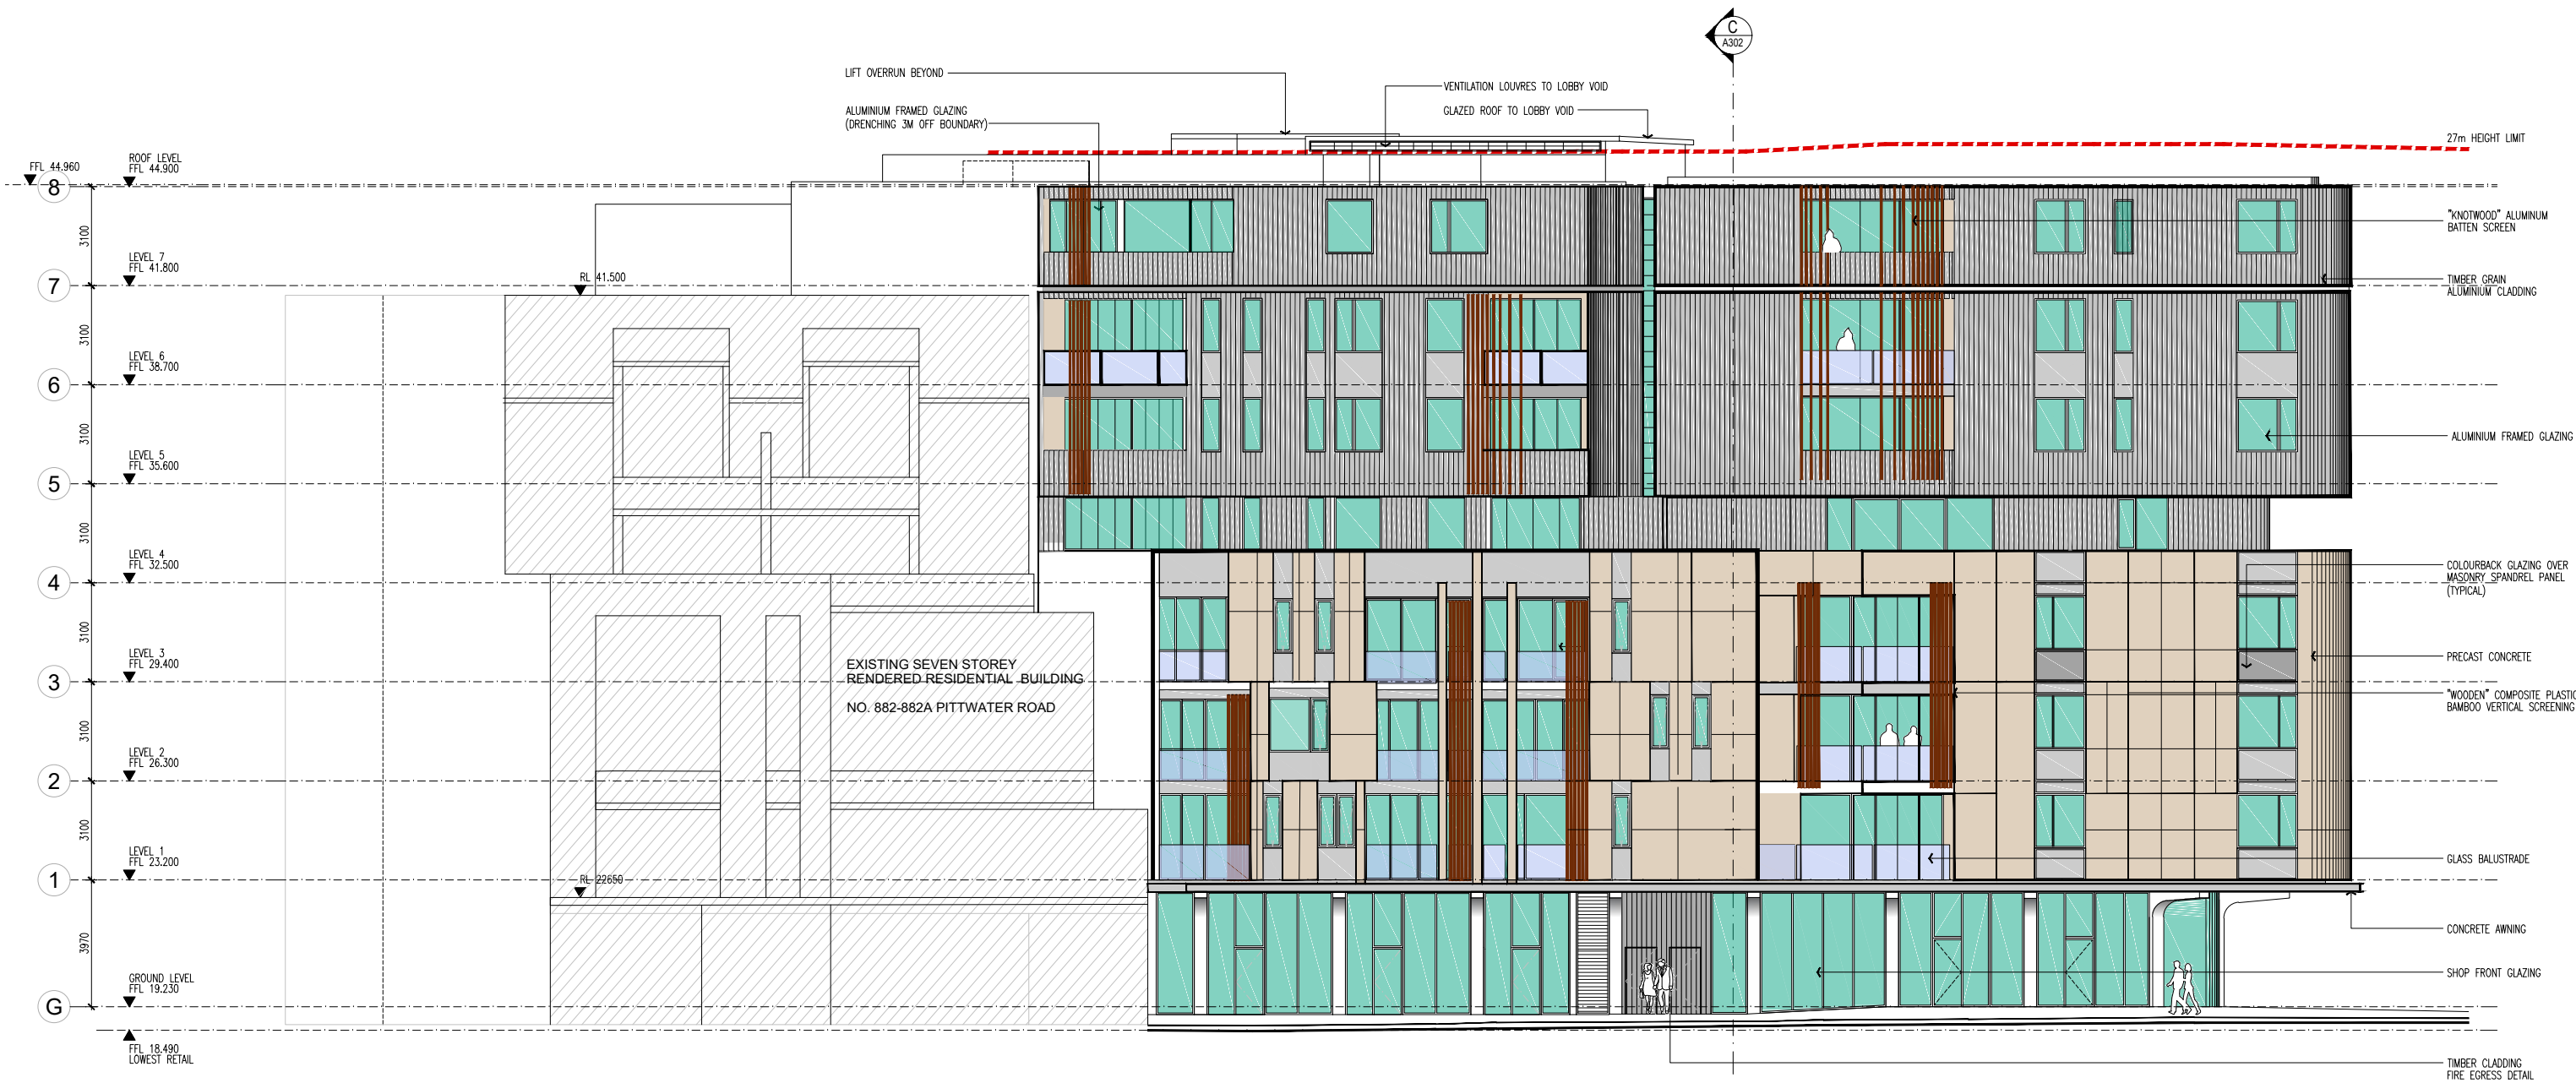

ALL DIMENSIONS & LEVELS TO BE CHECKED ON SITE BY CONTRACTOR PRIOR TO CONSTRUCTION. ALL BOUNDARIES & CONTOURS SUBJECT TO SURVEY. ALL RIGHTS RESERVED. THIS DRAWING MAY NOT BE REPRODUCED OR TRANSMITTED, IN PART OR IN WHOLE WITHOUT THE PERMISSION OF CRAWFORD ARCHITECTS PTY LTD

THIS DRAWING IS NOT TO BE USED FOR CONSTRUCTION UNLESS APPROVED BY A DIRECTOR OF CRAWFORD ARCHITECTS PTY LTD

© CRAWFORD ARCHITECTS PTY LTD 2017
SUITE 3.01, LEVEL 3 80 MOUNT STREET
NORTH SYDNEY, NSW 2060 AUSTRALIA
ABN 56 120 779 106
NOMINATED ARCHITECTS
TONY GRAY 5303 & PAUL GODSELL 6726

P 02 9660 3644 www.crawford.com.au
E arch@crawford.com.au

A	19/05/23	DA ISSUE
ISSUE	DATE	AMENDMENTS

DEVELOPMENTLINK

MIXED USE DEVELOPMENT
LOTS 1,2,3,4 - D.P.9900
8 OAKS AVENUE, DEE WHY NSW 2099

PITTWATER ROAD ELEVATION

SCALE 1:100 @ A1
1:200 @ A3

APPROVED PG
DRAWN MT
CHECKED -



DATE NOV 2018
STATUS DA

PROJECT NUMBER 18041
DRAWING NUMBER

A201

ISSUE



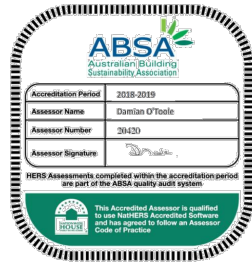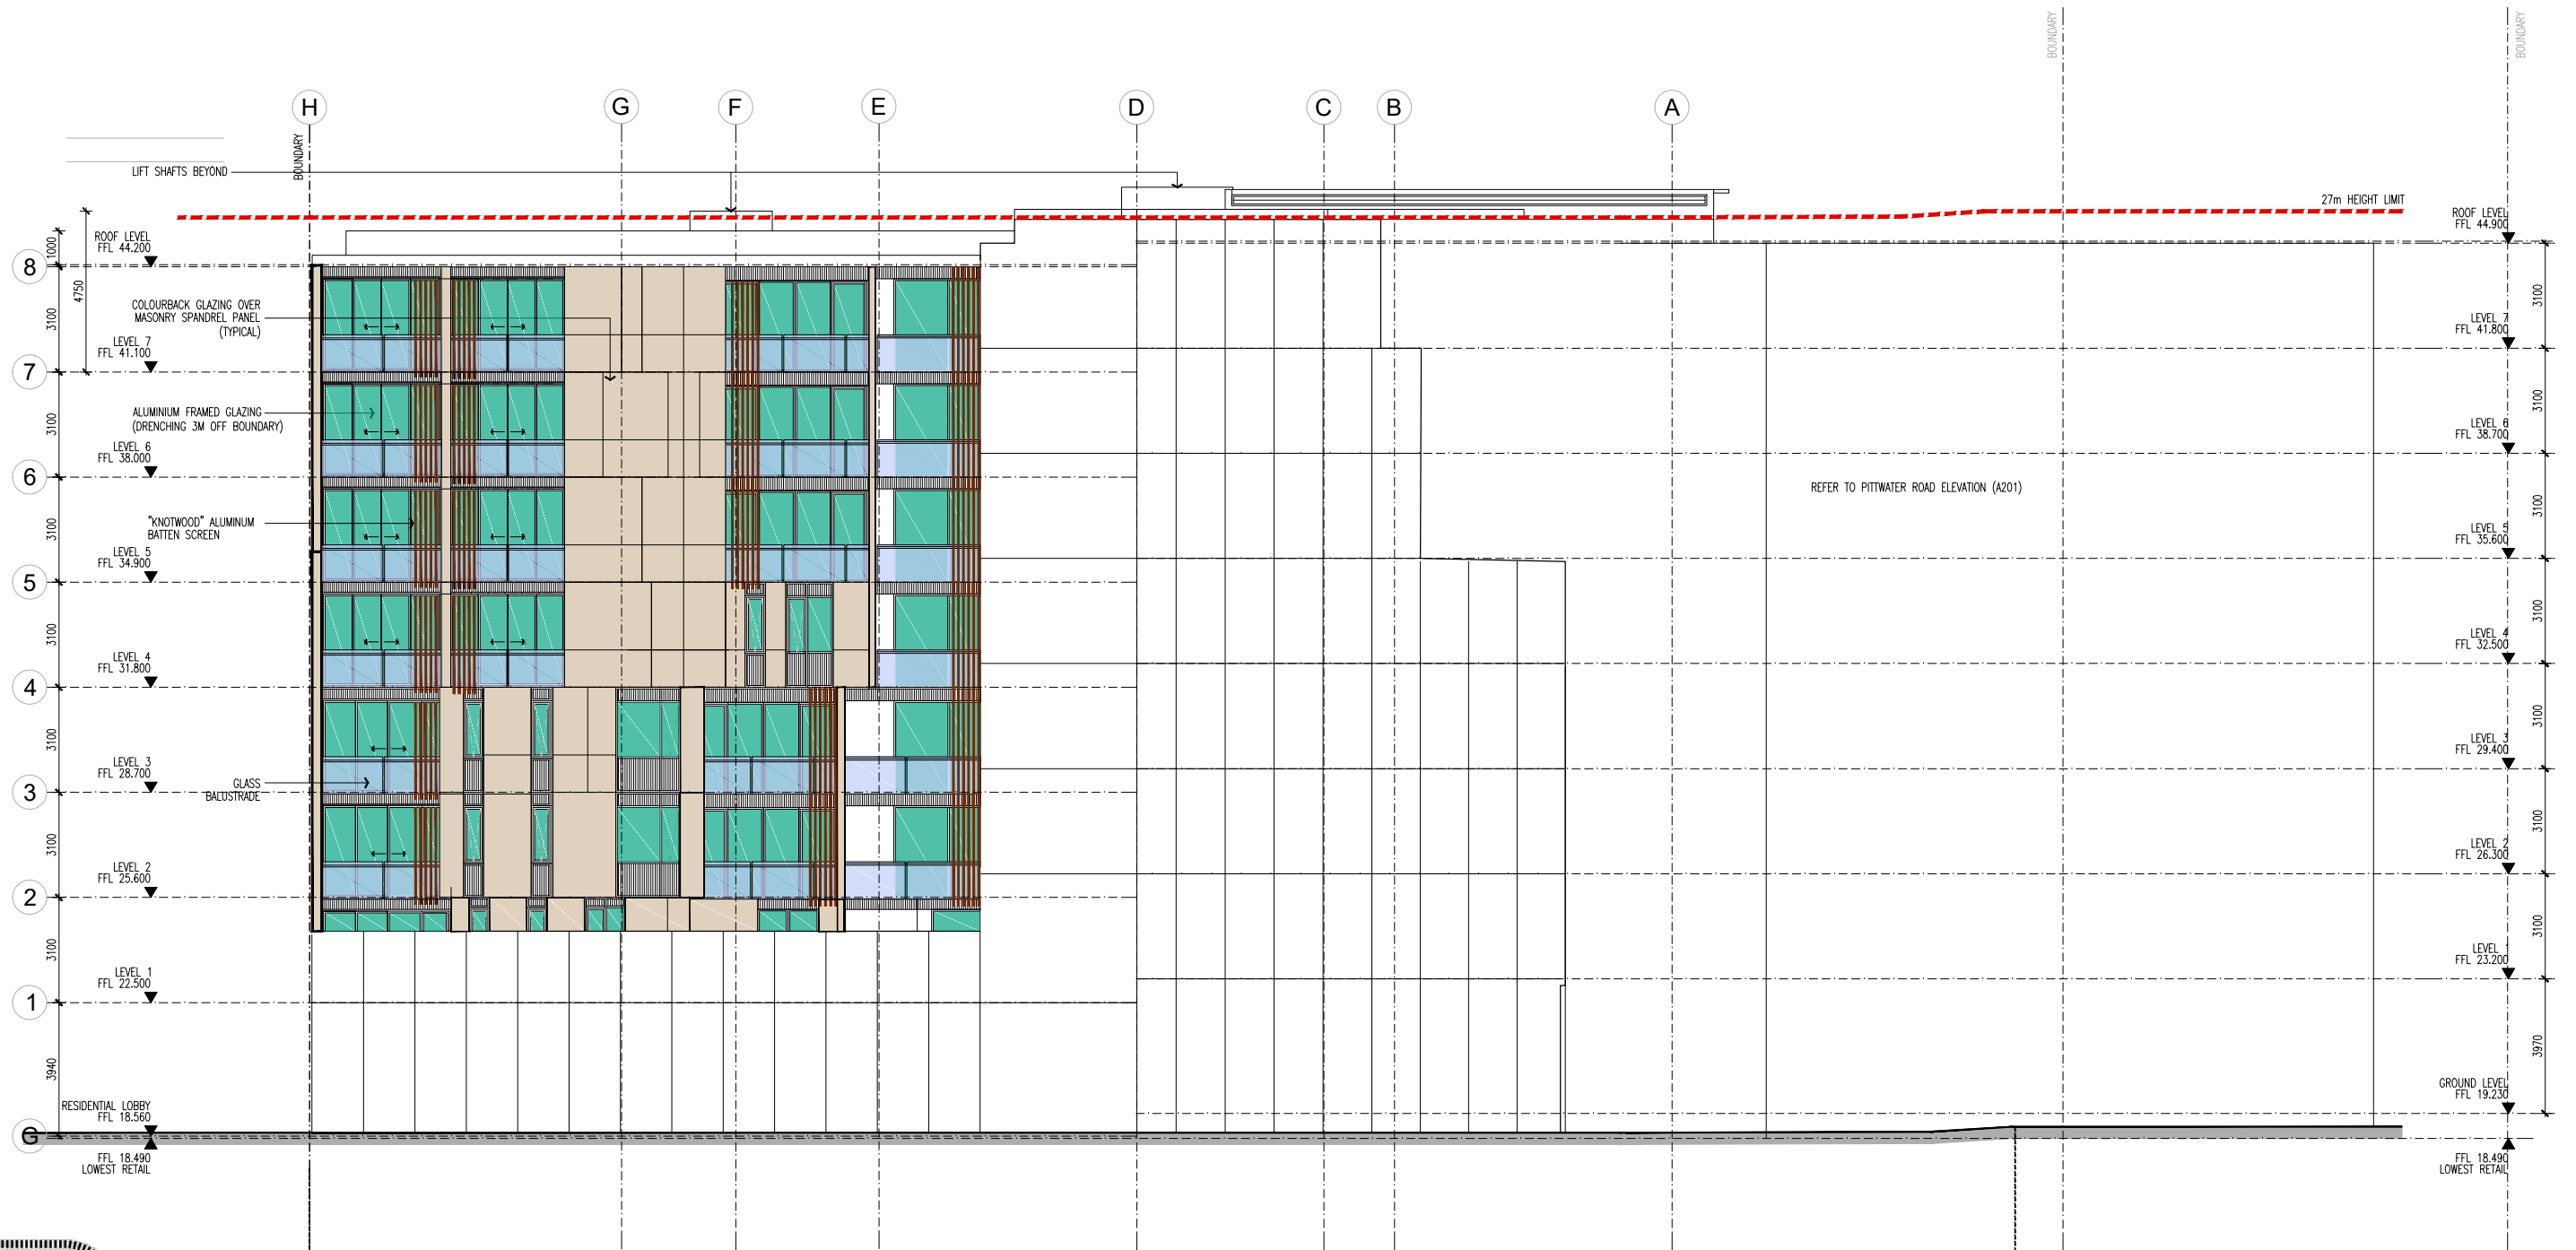

ALL DIMENSIONS & LEVELS TO BE CHECKED ON SITE BY CONTRACTOR PRIOR TO CONSTRUCTION. ALL BOUNDARIES & CONTOURS SUBJECT TO SURVEY. ALL RIGHTS RESERVED. THIS DRAWING MAY NOT BE REPRODUCED OR TRANSMITTED, IN PART OR IN WHOLE WITHOUT THE PERMISSION OF CRAWFORD ARCHITECTS PTY LTD

© CRAWFORD ARCHITECTS PTY LTD 2017
SUITE 3.01, LEVEL 3 80 MOUNT STREET
NORTH SYDNEY, NSW 2060 AUSTRALIA
ABN 56 120 779 106
NOMINATED ARCHITECTS:
TONY GRAY 5303 & PAUL GOOSELL 6726

THIS DRAWING IS NOT TO BE USED FOR CONSTRUCTION UNLESS APPROVED BY A DIRECTOR OF CRAWFORD ARCHITECTS PTY LTD

P 02 9660 3644 www.crawford.com.au
E arch@crawford.com.au

A	19/05/03	DA ISSUE
ISSUE	DATE	AMENDMENTS

CLIENT
DEVELOPMENTLINK

PROJECT
MIXED USE DEVELOPMENT
LOTS 1,2,3,4 - D.P.9900
8 OAKS AVENUE, DEE WHY NSW 2099

TITLE
NORTH ELEVATION

SCALE
1:100 @ A1
1:200 @ A3

APPROVED
PG
DRAWN
MT
CHECKED
-

DATE
NOV 2018


STATUS
DA

PROJECT NUMBER
18041

DRAWING NUMBER
A202

ISSUE

A crawford architects

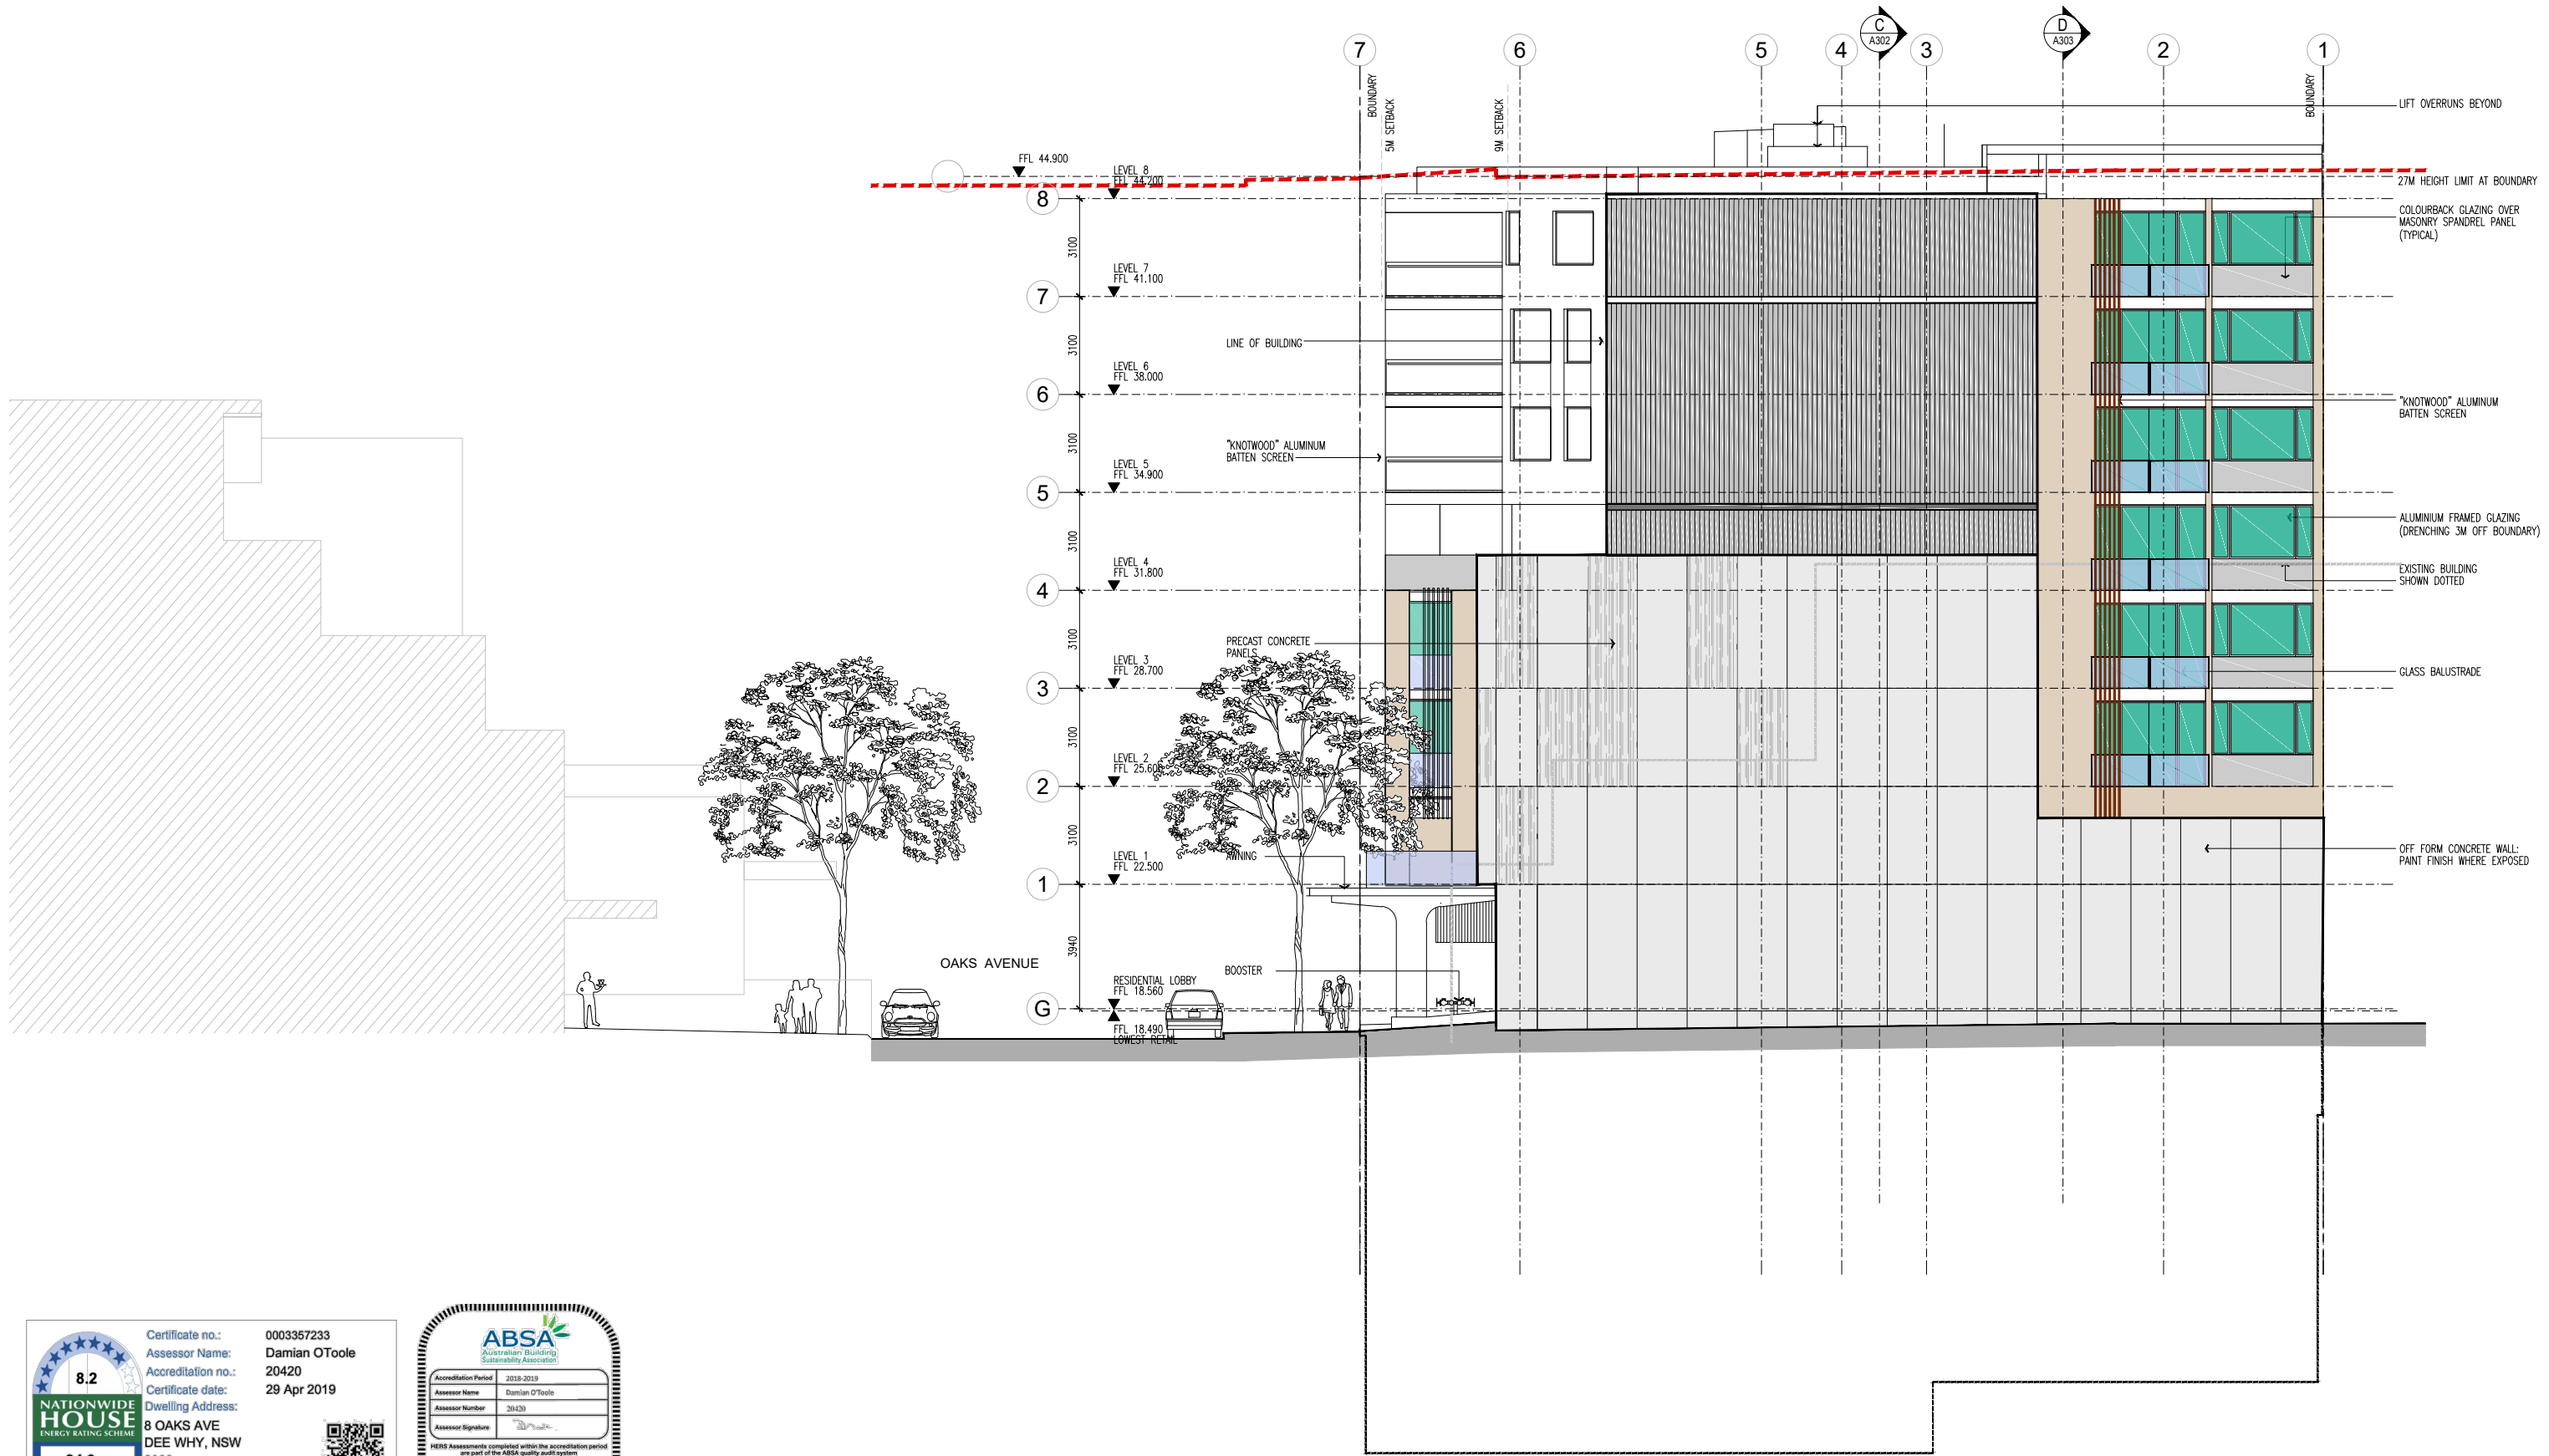

8.2

NATIONWIDE
HOUSE

ENERGY RATING SCHEME

24.3 MJ/m²

www.nathers.gov.au

Certificate no.: 0003357233

Assessor Name: Damian O'Toole

Accreditation no.: 20420

Certificate date: 29 Apr 2019

Dwelling Address: 8 OAKS AVE DEE WHY, NSW 2099

ABSA

Australian Building
Sustainability Association

Accreditation Period: 2019-2021

Assessor Name: Damian O'Toole

Assessor Number: 20420

Assessor Signature:

HERS Assessments completed within the accreditation period are part of the ABSA quality audit system

This Accredited Assessor is qualified to use NABERS Accredited Software and has agreed to follow an Assessor Code of Practice

ALL DIMENSIONS & LEVELS TO BE CHECKED ON SITE BY CONTRACTOR PRIOR TO CONSTRUCTION. ALL BOUNDARIES & CONTOURS SUBJECT TO SURVEY. ALL RIGHTS RESERVED. THIS DRAWING MAY NOT BE REPRODUCED OR TRANSMITTED, IN PART OR IN WHOLE WITHOUT THE PERMISSION OF CRAWFORD ARCHITECTS PTY LTD

THIS DRAWING IS NOT TO BE USED FOR CONSTRUCTION UNLESS APPROVED BY A DIRECTOR OF CRAWFORD ARCHITECTS PTY LTD

© CRAWFORD ARCHITECTS PTY LTD 2017
SUITE 3.01, LEVEL 3 80 MOUNT STREET
NORTH SYDNEY, NSW 2060 AUSTRALIA
ABN 56 120 779 106
NOMINATED ARCHITECTS:
TONY GRAY 5303 & PAUL GODSELL 6726

P 02 9660 3644 www.crawford.com.au
E arch@crawford.com.au

A	19/05/23	DA ISSUE
ISSUE	DATE	AMENDMENTS

CLIENT
DEVELOPMENTLINK

PROJECT
MIXED USE DEVELOPMENT
LOTS 1,2,3,4 - D.P.9900
8 OAKS AVENUE, DEE WHY NSW 2099

TITLE
EAST ELEVATION

SCALE
1:100 @ A1
1:200 @ A3

APPROVED
PG
DRAWN
MT
CHECKED
-

DATE
NOV 2018

STATUS
DA

PROJECT NUMBER
18041

DRAWING NUMBER
A203

ISSUE
A

crawford
architects