
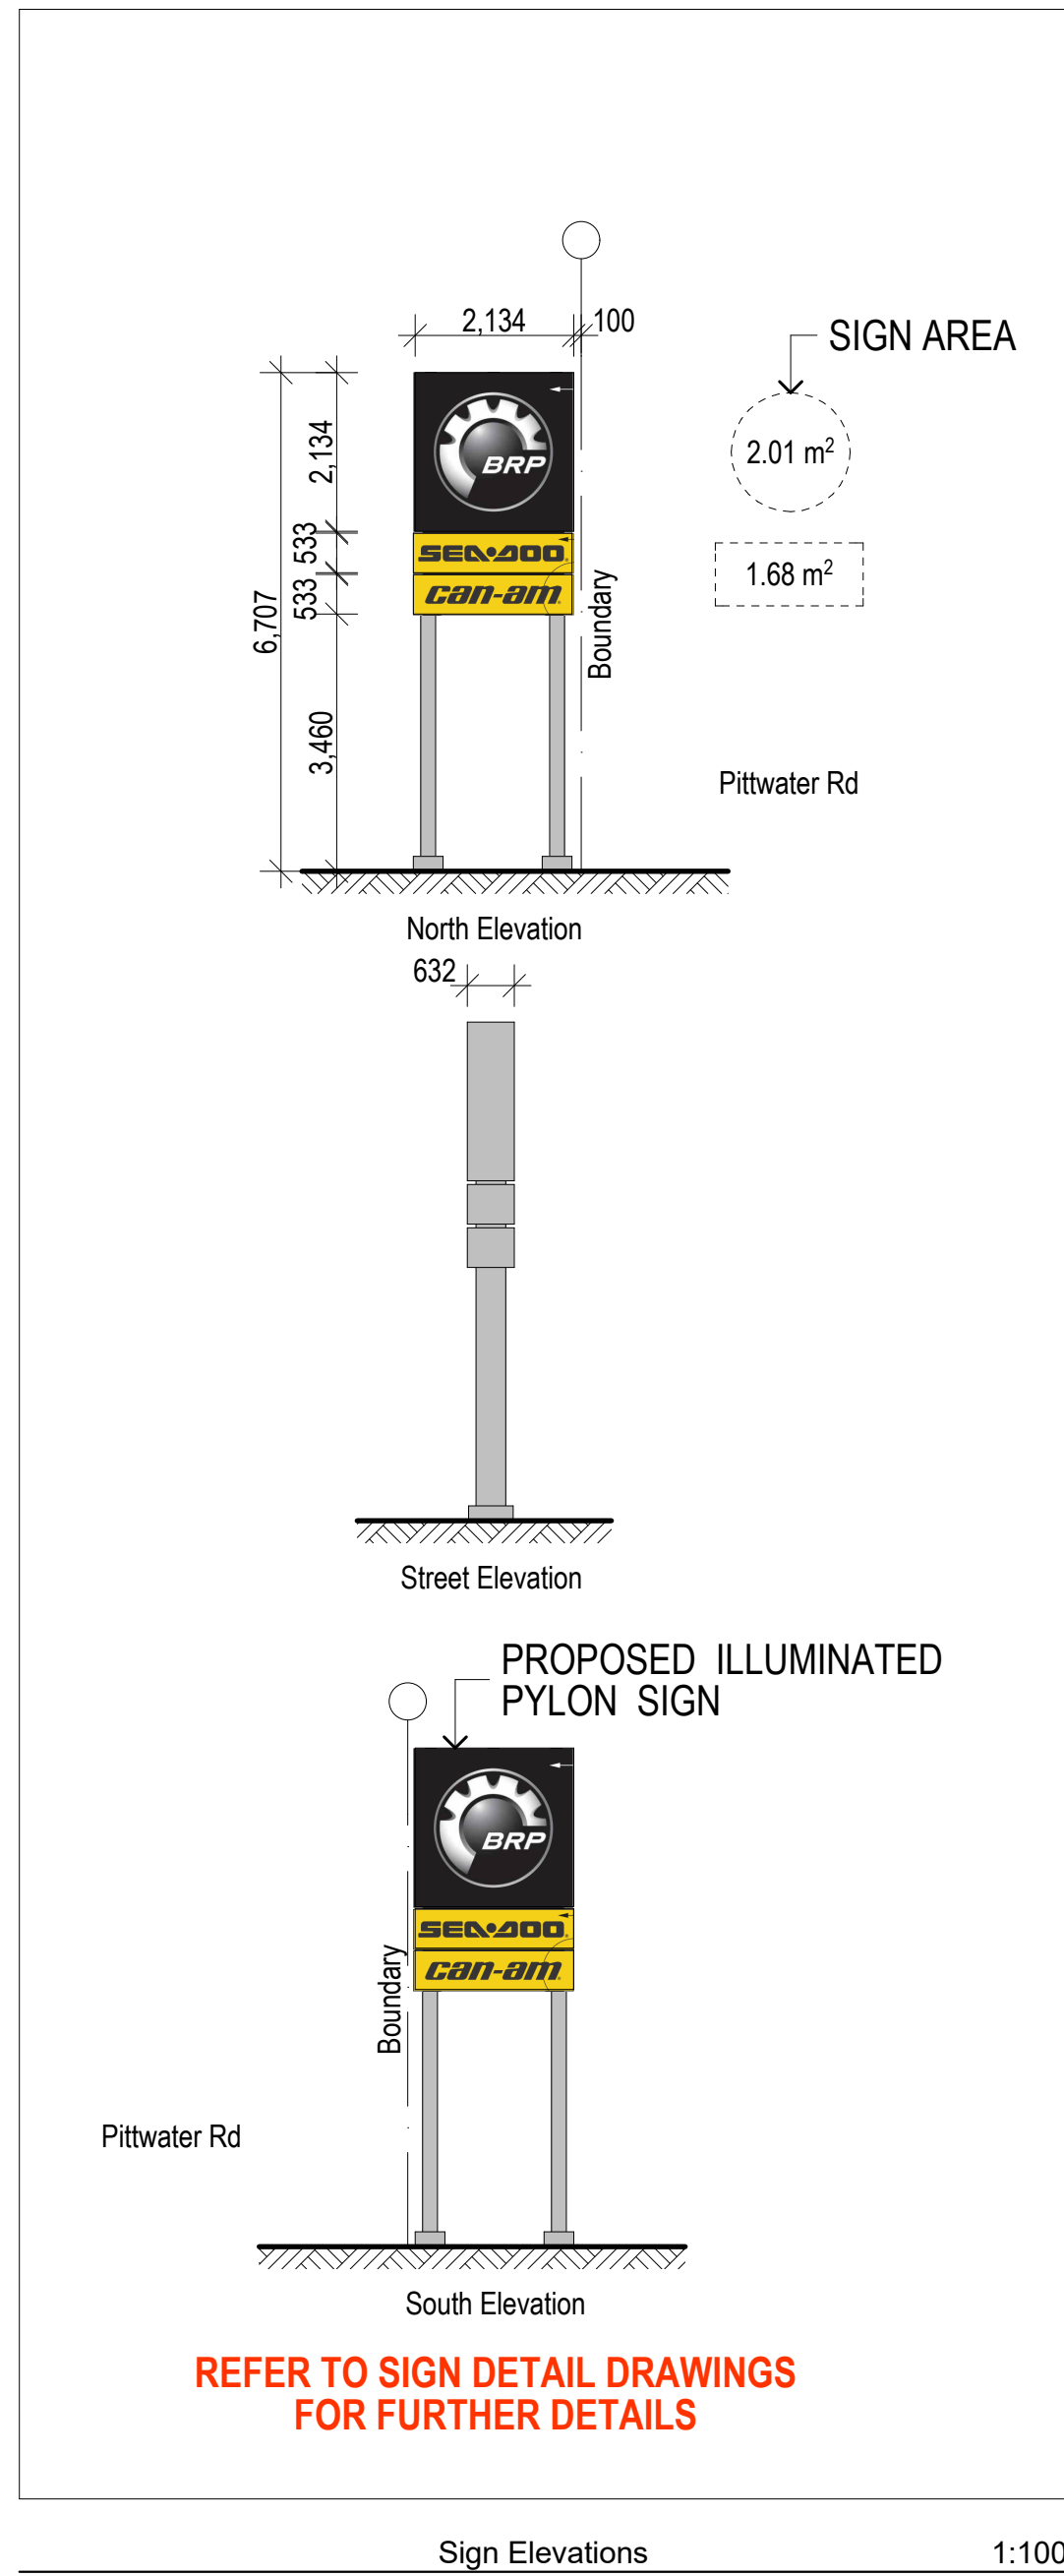


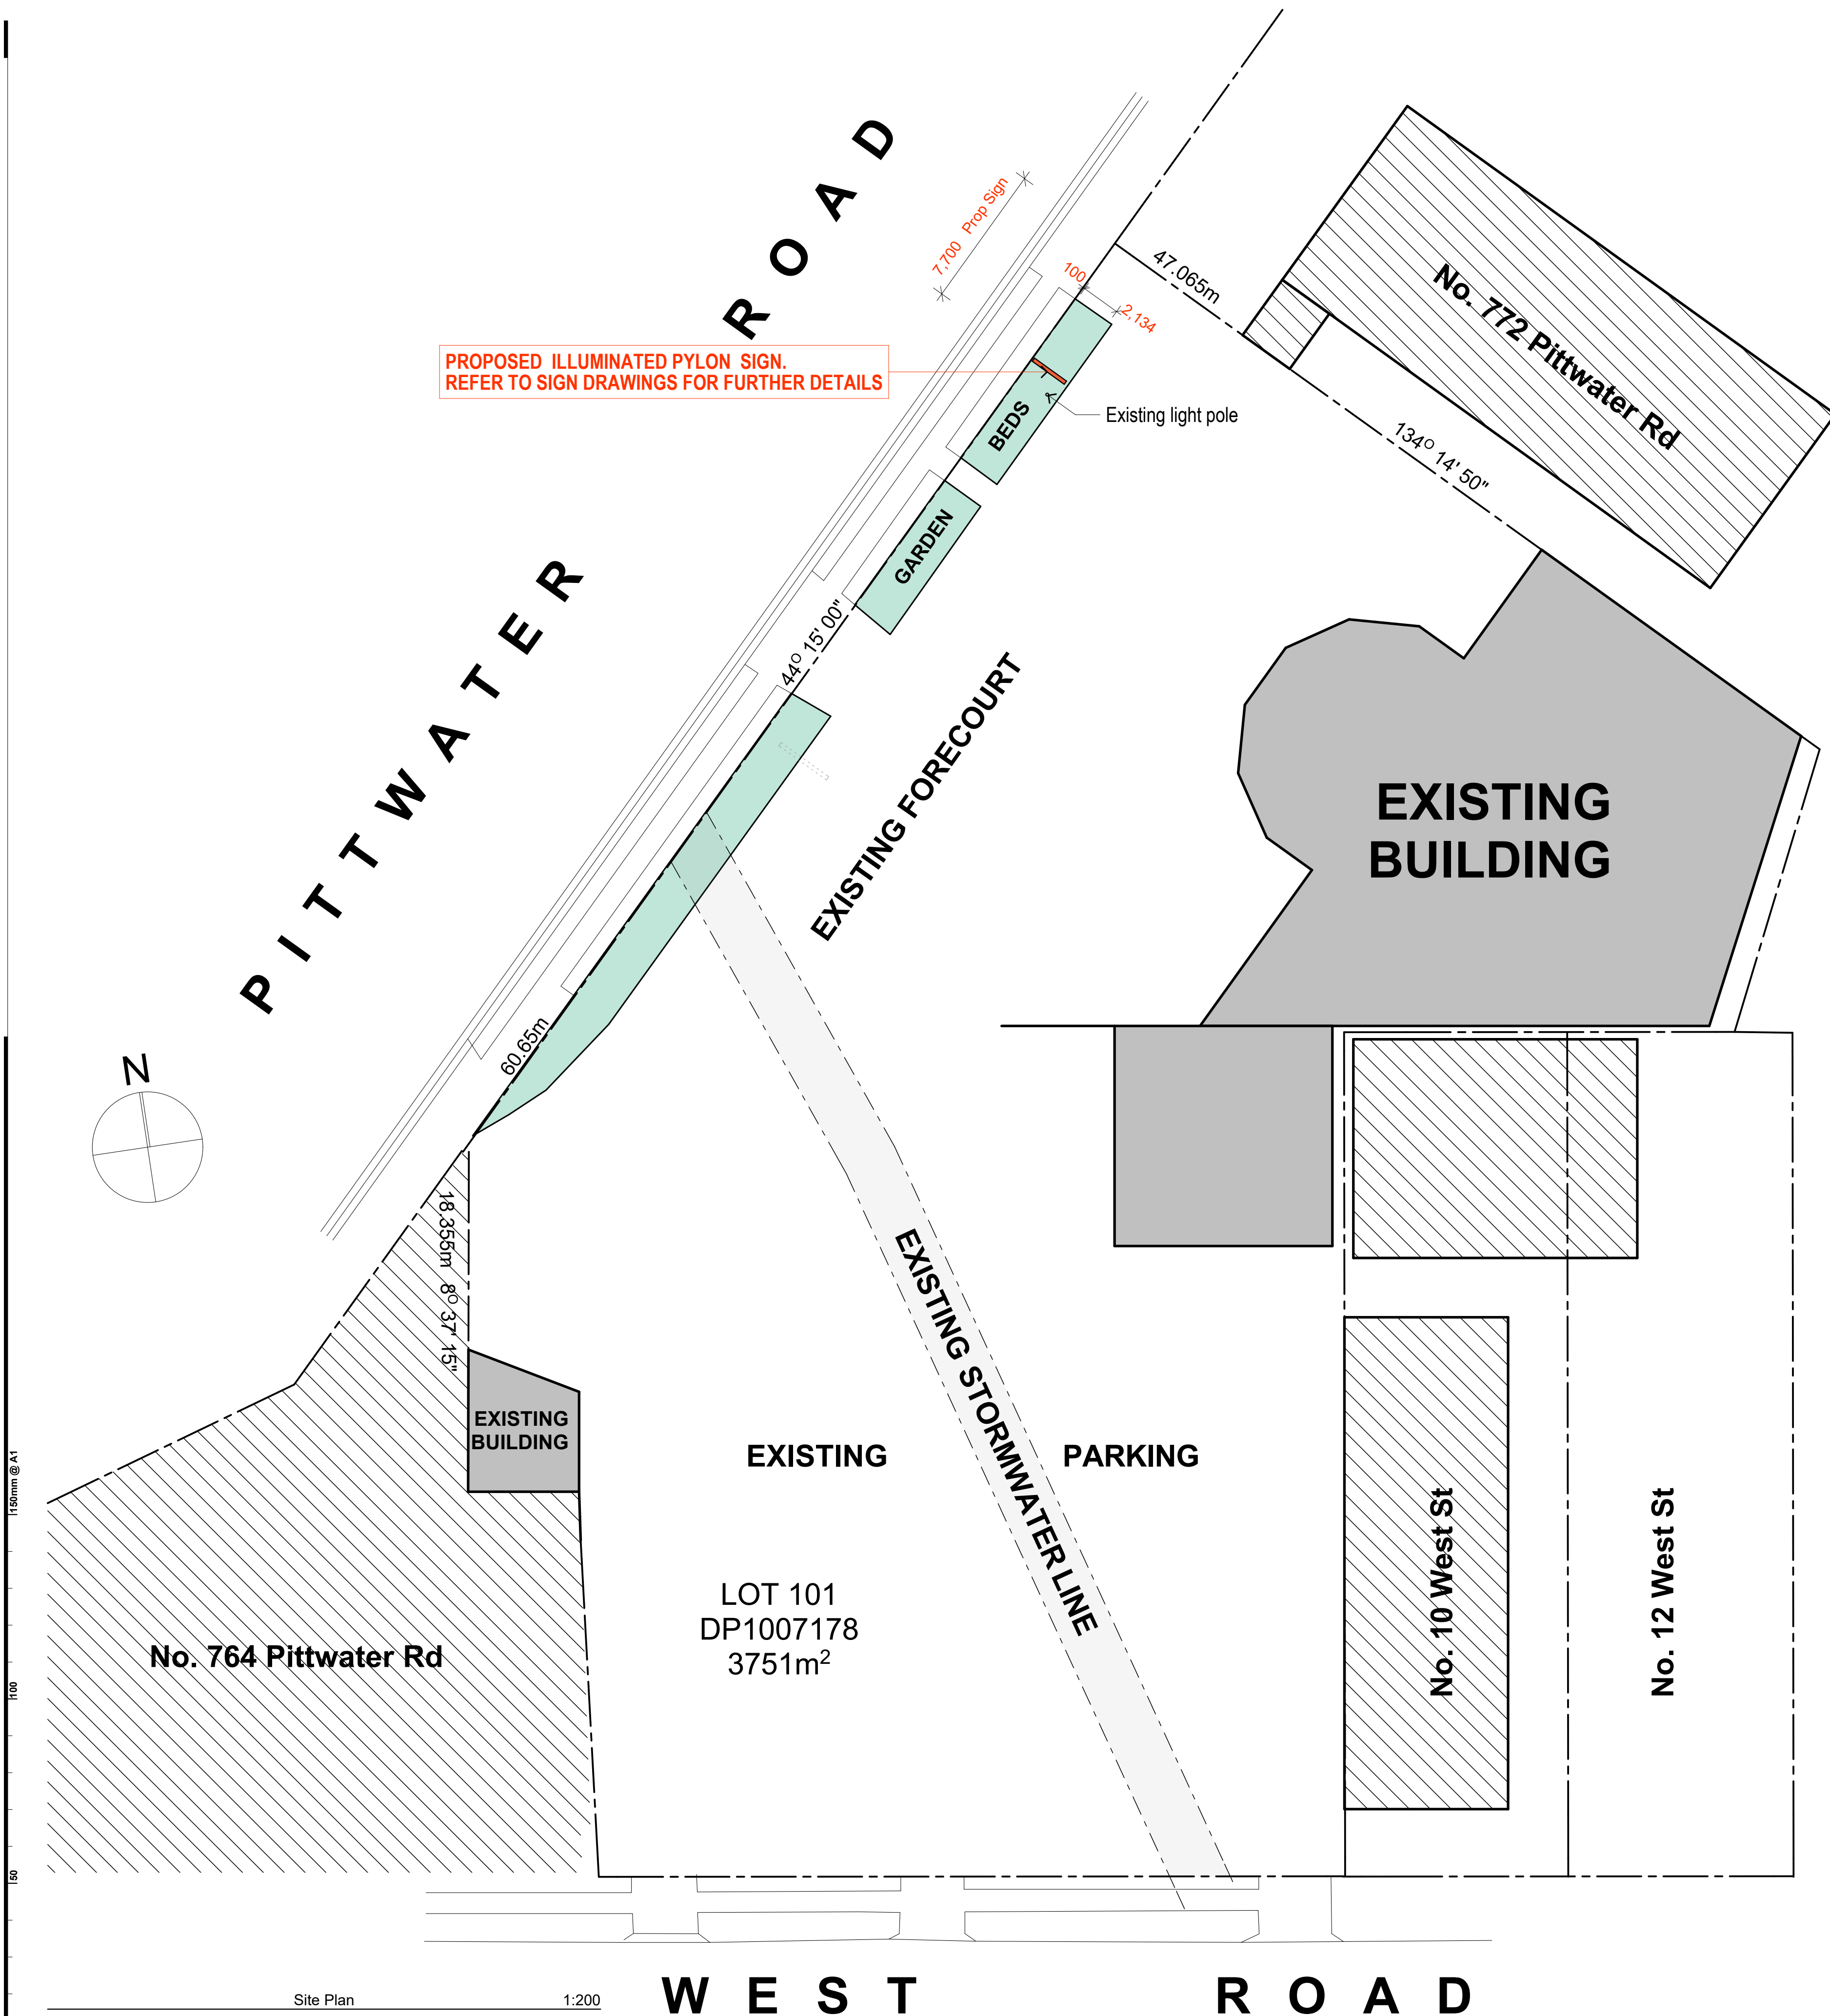

QUALITY RECORD		THIS QUALITY RECORD IS A CHECK OF COMPLIANCE WITH THE REQUIREMENTS OF THE NATIONAL QUALITY STANDARD FOR PROFESSIONAL ARCHITECTS AND ENGINEERS. IT IS NOT A SUBSTITUTE FOR THE QUALITY OF THE WORK ITSELF. INFORMATION IS FOR PRELIMINARY PURPOSES ONLY.	
QUALITY RECORD 25%	DATE	QUALITY RECORD STATUS	AUTHORISED
PRELIMINARY 25%			
PRELIMINARY 50%			
PRELIMINARY 75%			
PRELIMINARY 100%			
FOR CONSTRUCTION			
DRAWINGS MADE TO A LARGER SCALE AND THOSE SHOWING PARTICULAR DETAIL OF WORKS SHALL TAKE PRECEDENCE OVER DRAWINGS MADE TO A SMALLER SCALE AND FOR MORE GENERAL PURPOSES.			
BUILDER TO CHECK ALL SITE DIMENSIONS PRIOR TO FABRICATION OF FITMENTS.			
WHERE ANY DISCREPANCY EXISTS BETWEEN FIGURED AND SCALED DIMENSIONS, THE FIGURED DIMENSIONS SHALL PREVAIL.			
DRAWING		Site Plan & Pylon Sign Elevations	
STATUS		For Review & Comment	
BEFORE CARRYING OUT ANY WORK ENSURE THAT THE DRAWINGS USED CARRY THE LATEST AMENDMENT NUMBER.			
SCALE 1:200, 1:100 @ A1		DATE 2021	
JOB		J175	
DRAWING NUMBER		01-A	

BRP00PY4F30020

D/F ILLUMINATED PYLON SIGN
PYLONE D/F ILLUMINÉ

Installation: ☐ Interior: ☒ Exterior:

Electrical specifications:

Volts: 120 Amp.: 6.0 Circ.: 1

#	Descriptions:
1	WHITE FLEX FACE FACE DE FLEX BLANC
2	FABRICATED ALUMINUM SIGNBOX BOITIER FABRIQUÉ EN ALUMINUM
3	ALUMINUM EXTRUSION RETAINER IMN-94649 & IMN-94651 AS COVER CADRE EN EXTRUSION D 'ALUMINUM IMN-94649 & IMN-94651 COUVERCLE
4	3/16"TK. WHITE ACRYLIC #2447 FACE WITH VINYL APPLIED ON FIRST SURFACE ACRYLIQUE BLANC 3/16"ÉP. #2447 AVEC VINYLE APPLIQUÉ EN PREMIÈRE SURFACE
5	0.051"TK. PRE-PAINTED B&W ALUMINUM SHEET ALUMINUM 0.051"ÉP. PRÉ-PAINT NOIR & BLANC
6	ALUMINUM EXTRUSION RETAINER EX-5 CADRE EN EXTRUSION D' ALUMINUM EX-5
7	0.051"TK. PRE-PAINTED B&W ALUMINUM FABRICATED SIGNBOX BOÎTIER FABRIQUÉ EN ALUMINUM 0.051"ÉP. PRÉ-PEINT NOIR & BLANC
8	ALUMINUM EXTRUSION DECOR 965015 & 965016 DÉCOR EN EXTRUSION D 'ALUMINUM 965015 & 965016
9	3/16"TK. CLEAR POLYCARBONATE PANEL PANNEAU EN POLYCARBONATE CLAIR 3/16"ÉP.
10	0.090"TK. ALUMINUM BASE COVER CACHE BOULONS EN ALUMINUM 0.090"ÉP.

Notes:

1 - SEE TECHNICAL DRAWING BRP00PY4F30003S
FOR PRODUCTION DETAILS;

- TAKE BRP LOGO FROM VECTOR FILE.
PRENDRE LA FILE VECTOR POUR LE LOGO.


#	Colors:
A	 DIGITALLY PRINTED ON PANAGRAPHIC III WITH GPS 8520 ON FIRST SURFACE
B	BLACK VINYL / VINYLE NOIR #3630-22
C	 YELLOW VINYL / VINYLE JAUNE #3632-4104
D	PAINTED BLACK / PEINTURER NOIR

#	Revision(s)	By:	Date:
1	ADDED TECHNICAL REFERENCE	J.B.	09.28.2018
2	REMOVED LED BLOW UP PAGE 2	J.B.	02.25.2019




Tel: (506) 735-5506 | Fax: (877) 737-1734 | Toll Free: 1-800-561-9798

Client:	BRP		
Site:	VARIOUS		
Draftsman:	JOEY BOSSE	Date:	08.10.2016
Checked By:	JJ		
Page:	1/2	Scale:	1/4" = 1'-0"

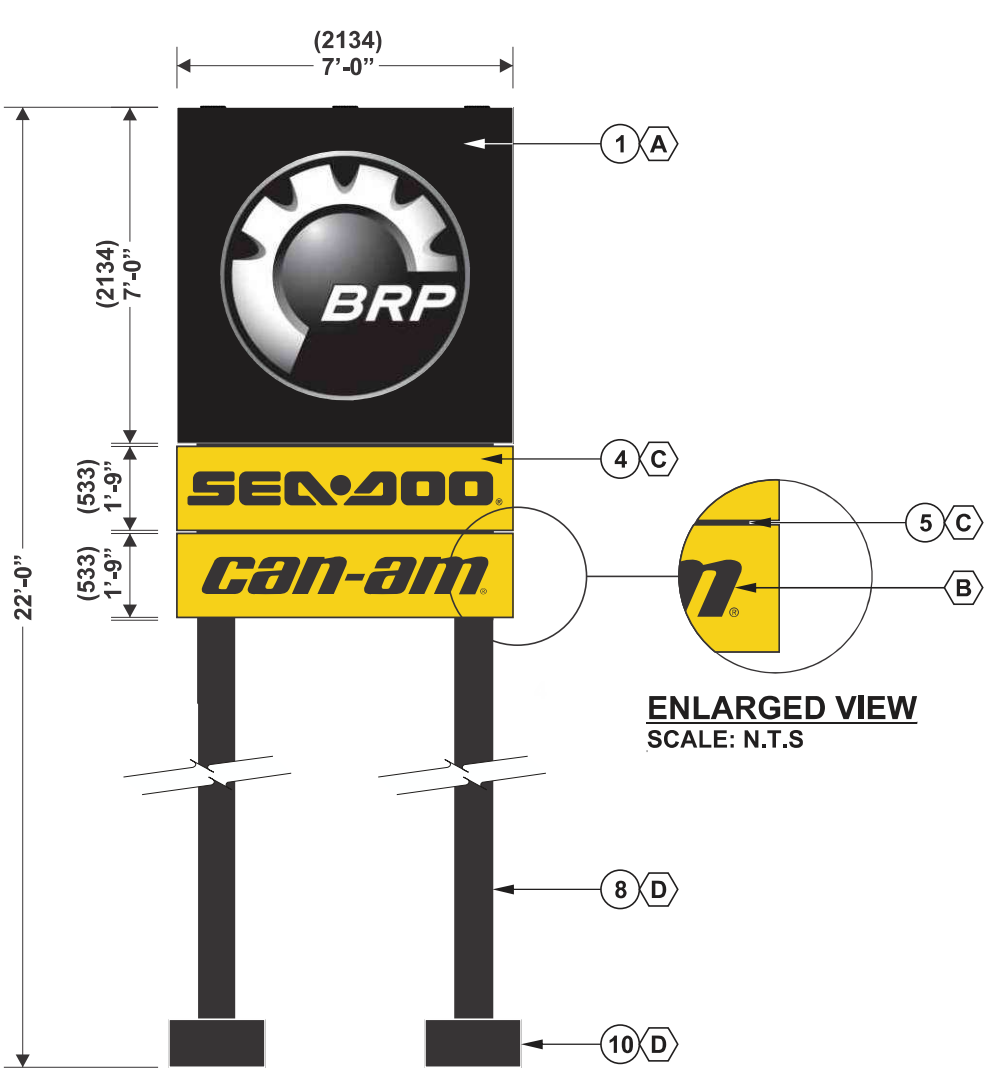

FRONT VIEW
VUE DE FACE

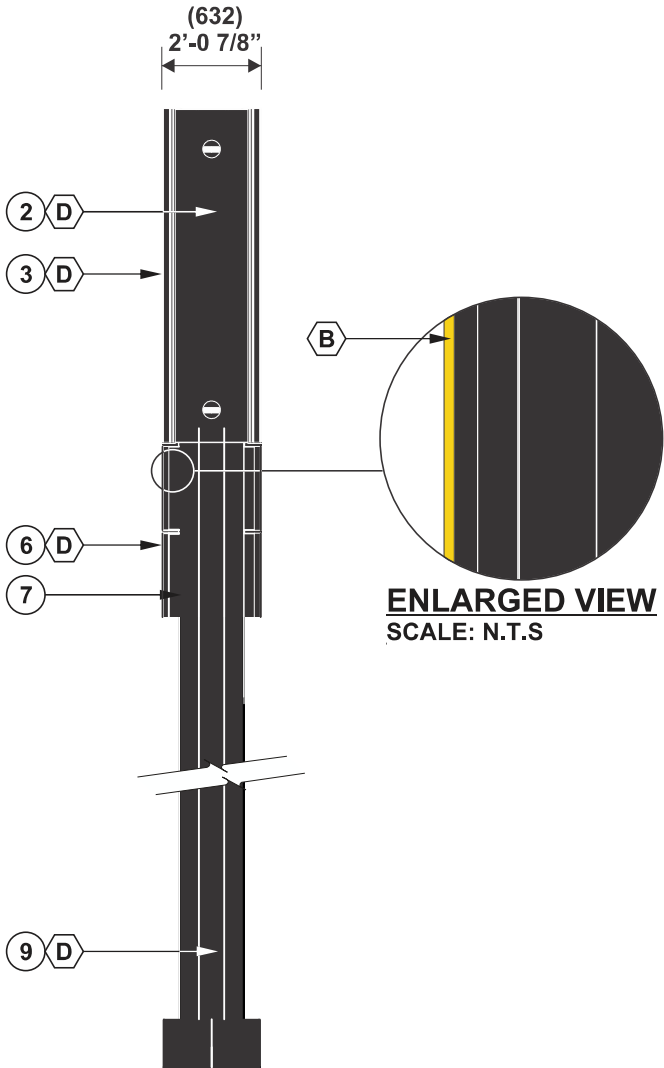

SIDE VIEW
VUE DE CÔTÉ

Customer Approval: _____ Date: ____/____/____	
PRODUCTION INFORMATION : XX	
XX	Descriptions: Plate #:
	XX XX
	XX XX
	XX XX
	XX XX
	XX XX
	XX XX
	XX XX
	XX XX
	XX XX

www.pattisonsign.com

ISO 9001:2008 Certified Enterprise