


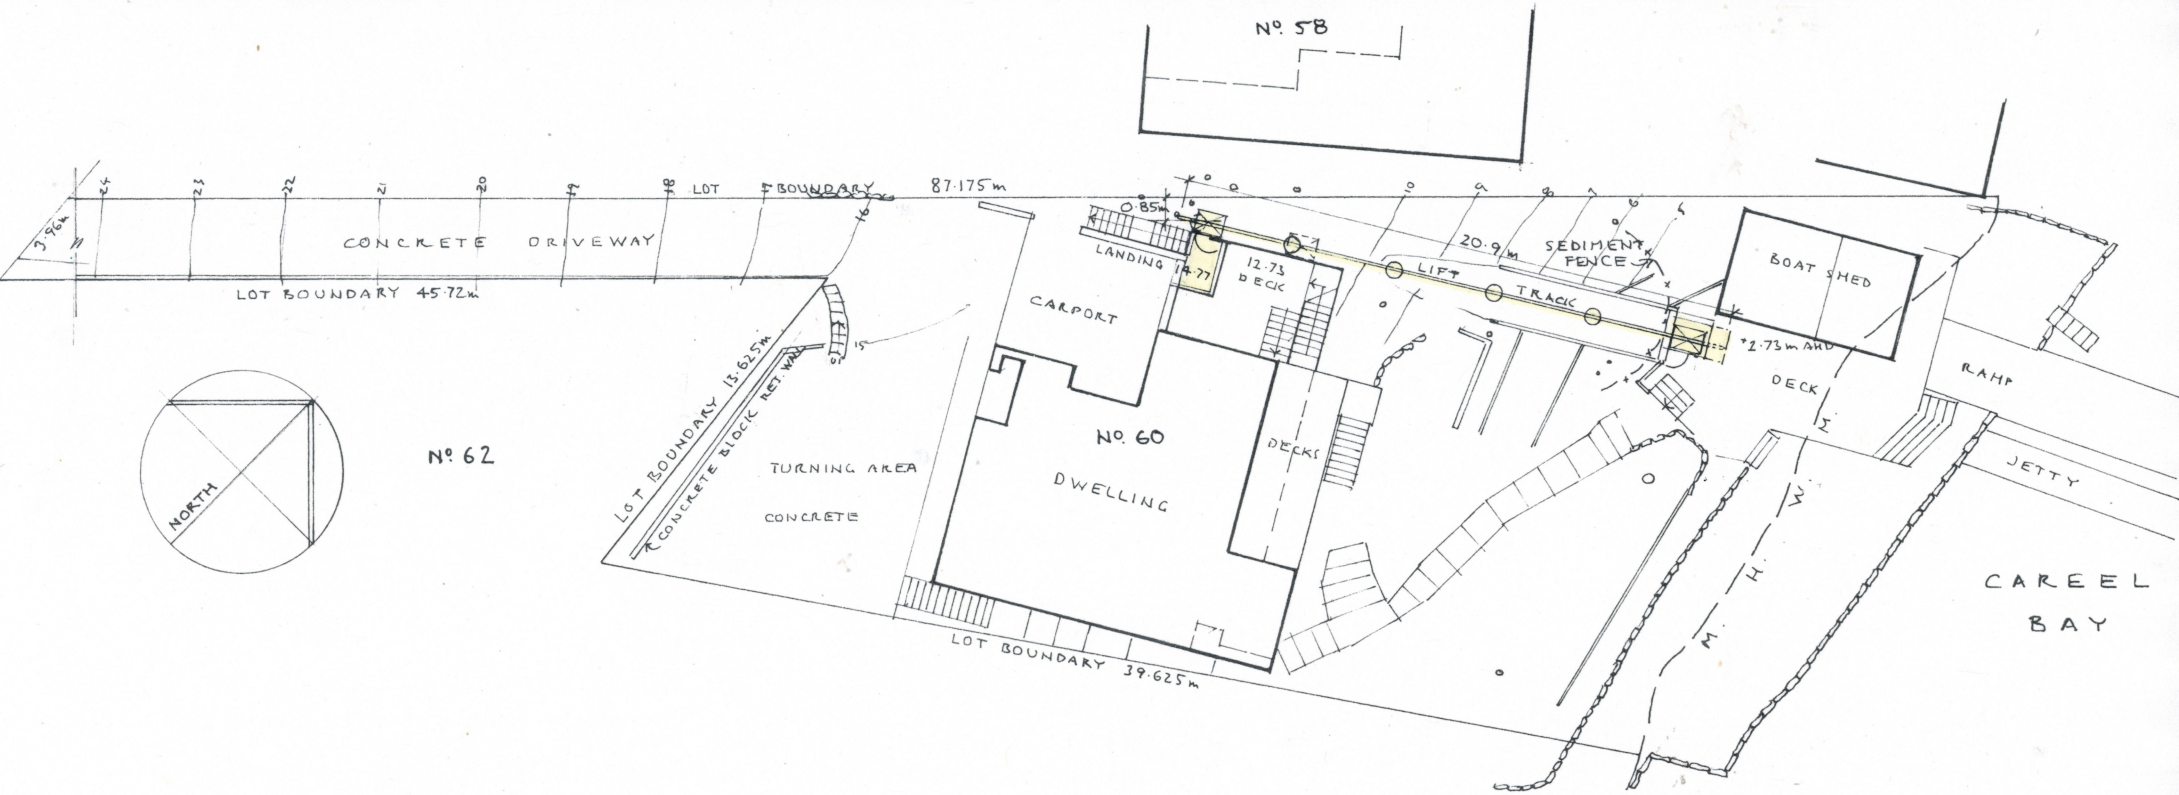

Revision: Date:
Stephen Crosby & Assoc.
 Pty. Ltd.

SCOTLAND ISLAND
 PO Box 204 Church Pt. NSW 2105
 M. 0409 047 513 E. scrosby@internode.on.net

Job

INCLINE LIFT



60 CABARITA RD.
AVALON
 Lot 1 DP 208499

For **G. SMITH**
 Drawing


SITE PLAN

Scale 1:200 AT A3
 Date MARCH 2021
 Drawn S.C.
 Drawing Number

2051 - DA 01

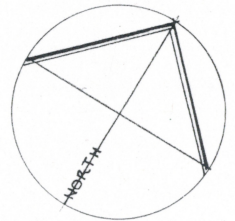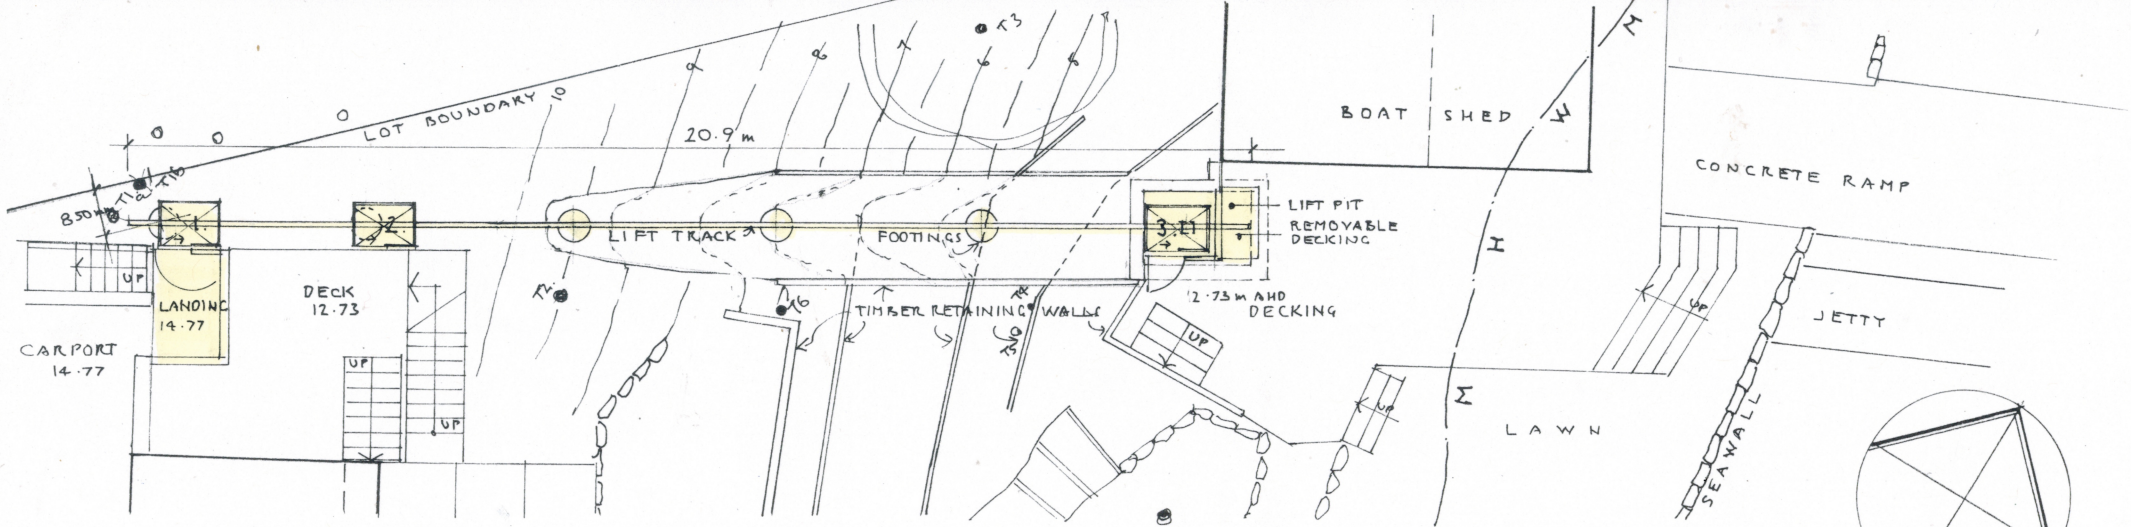

CAREEL BAY

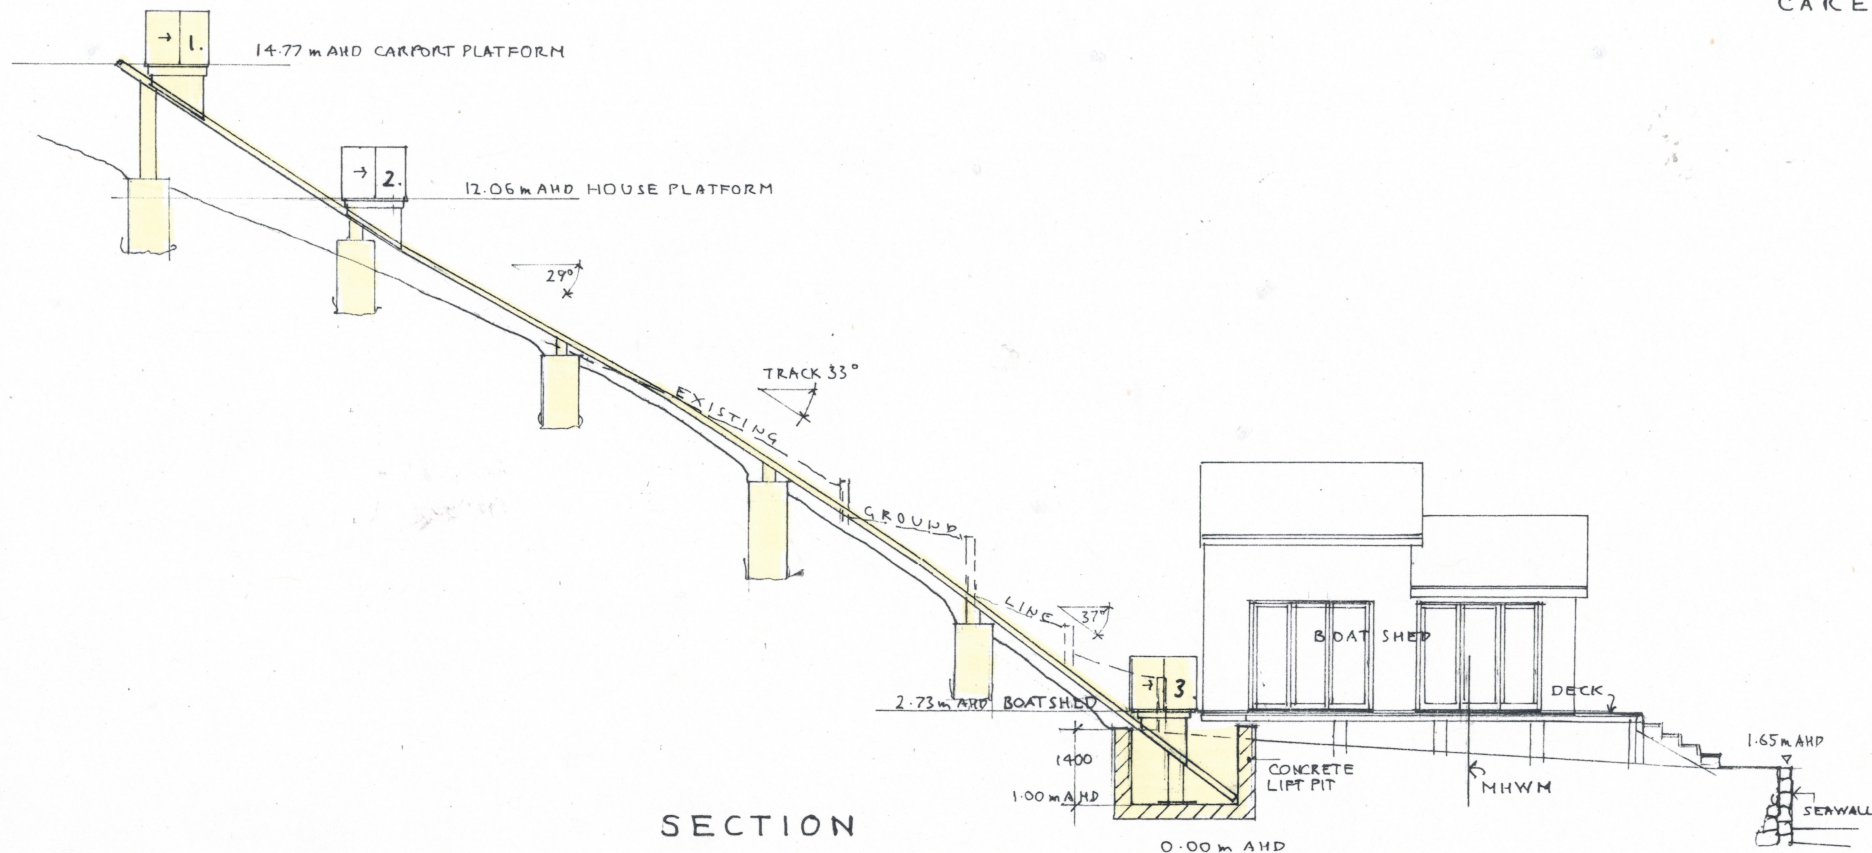

Stephen Crosby & Assoc.
Pty. Ltd.

SCOTLAND ISLAND
PO Box 204 Church Pt. NSW 2105
M. 0409 047 513 E. scrosby@internode.on.net
Job

INCLINE LIFT

60 CABARITA RD.
AVALON
Lot 1 DP 208499

For G. SMITH

Drawing

LIFT PLAN & SECTION

Scale 1:100 AT A3
Date MARCH 2021
Drawn S.C.
Drawing Number

2051 - DA 02