


3 ROOF PLAN PROPOSED
1 : 200



2 NORTH ELEVATION
1 : 200

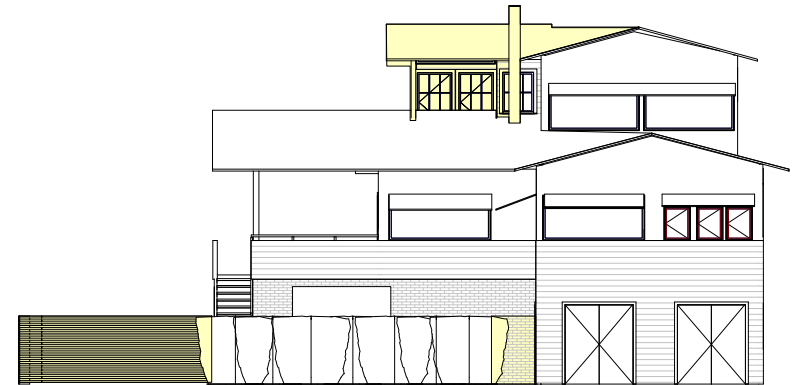

1 STREET ELEVATION
1 : 200

Client N SPROATS + P RYDSTRAND	ALTERATIONS + ADDITIONS		Drawn By Author	Drawing Title NOTIFICATION
Project 1100 BARRNEJOEY RD, PALM BEACH LOT 41 DP 6746	REVISION			
				Drawing Number A999
Job Number 2019013	Date	ALL DRAWINGS ARE DESIGN DRAWINGS ONLY AND SHOULD NOT BE USED FOR CONSTRUCTION. DO NOT SCALE FROM DRAWINGS koughDESIGN: PH: 0414094588 nick@koughdesign.com.au koughdesign.com.au		Scale 1 : 200