



EAST ELEVATION

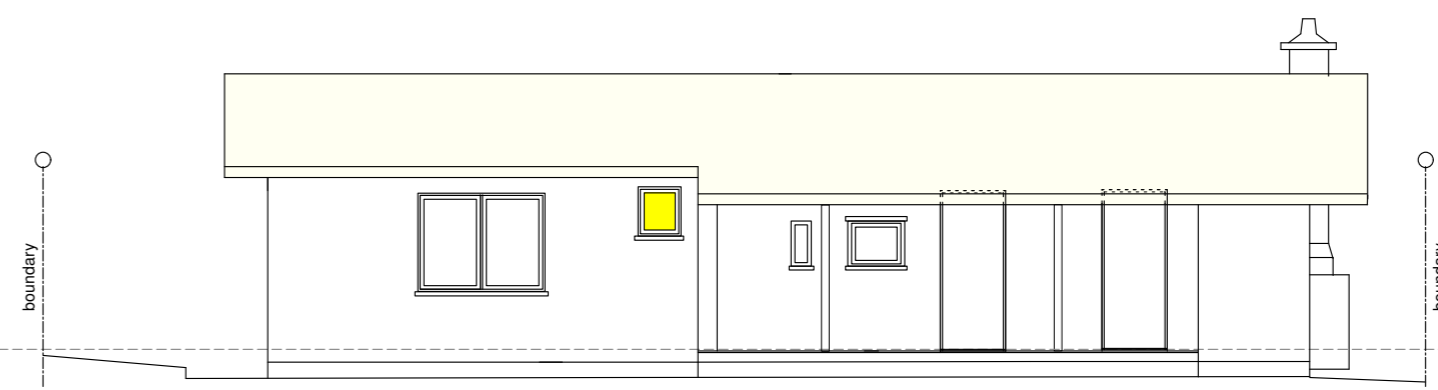


WEST ELEVATION

NOTE
MODIFICATIONS OF THE
ORIGINAL HOUSE SHOWN
SHADED YELLOW

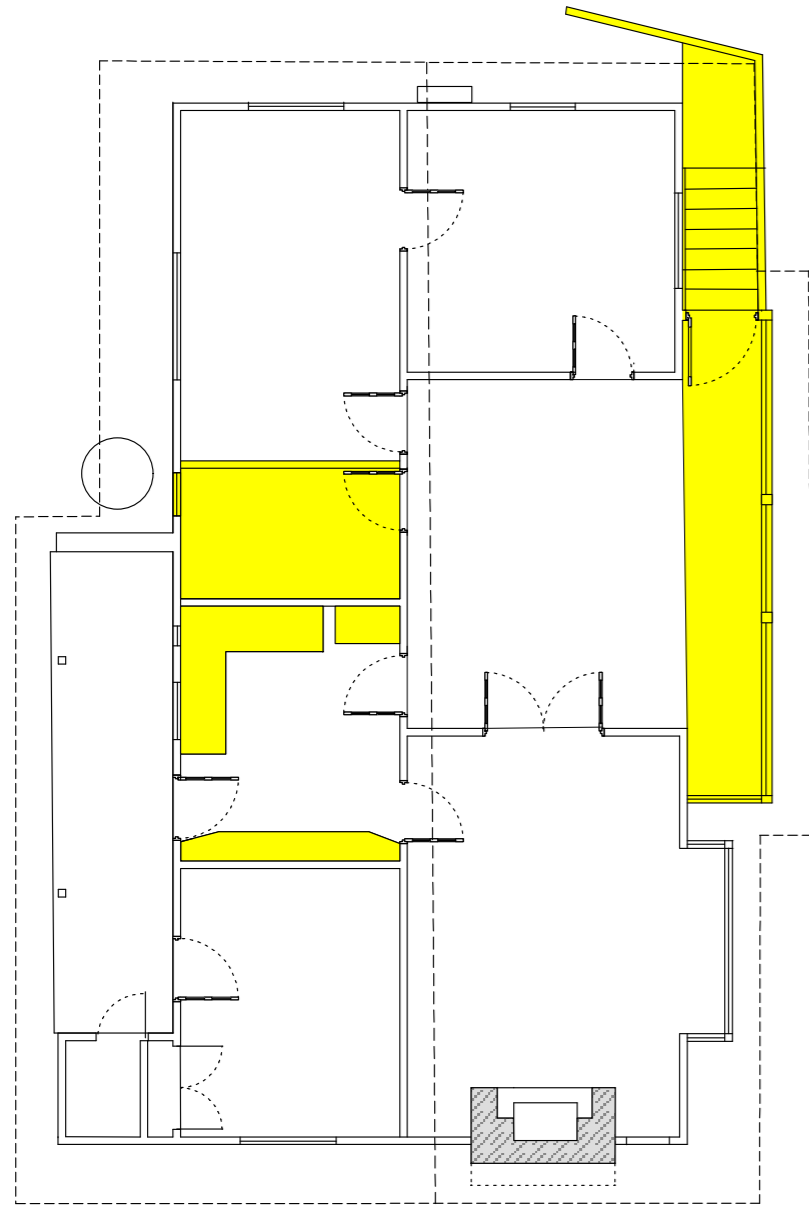

UPPER LEVEL

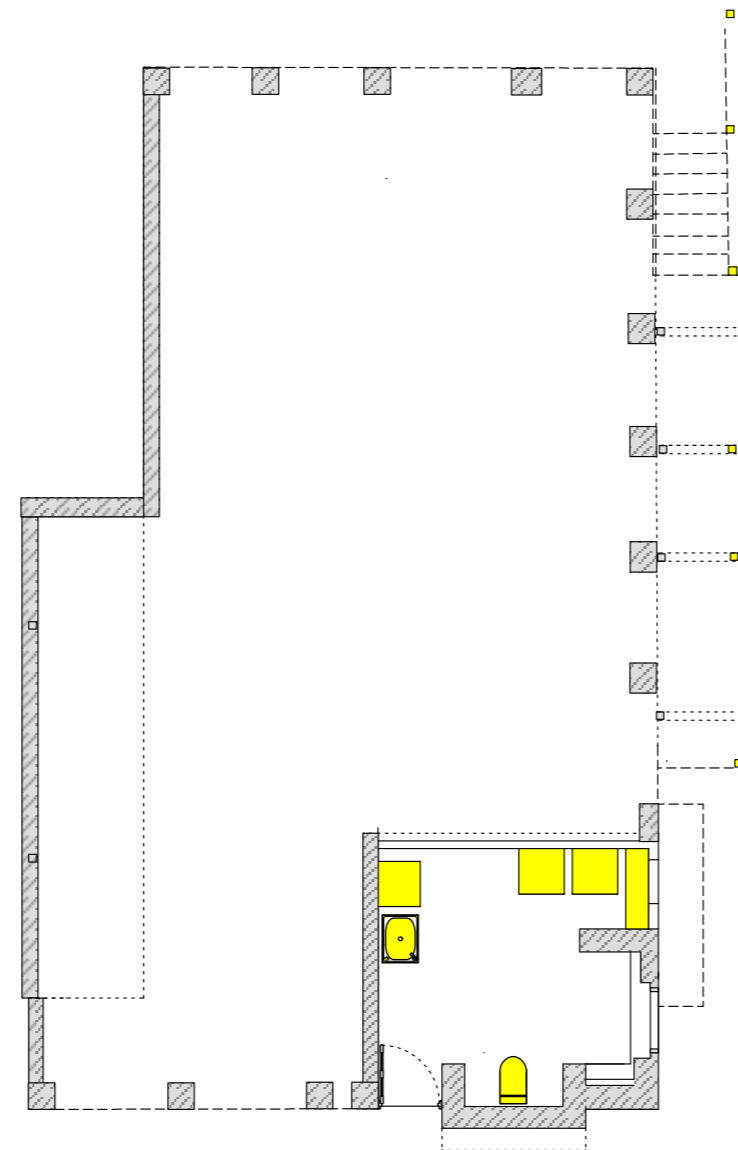

LOWER LEVEL



SOUTH ELEVATION



NORTH ELEVATION

robert jones
Architect

0415 224 234
e: rjarchitects@westnet.com.au
reg no. 4446
abn 18 913 804 862

Client
A. HILL
ALTERATION AND
ADDITION TO EXISTING HOUSE

91 FLORIDA ROAD
PALM BEACH
LOT 113 DP6937

Drawing title

EXISTING
COTTAGE

Scale
1:100

Date
JANUARY 2023

DA04C

NOTES
All Building Construction works to comply
with all relevant BCA and AS requirements
Building Contractor to verify dimensions on
site prior to fabrication

