

 


Revised Development Application
 Lot 4 + Lot 5
 26 Ralston Road Palm Beach NSW
 for
 Tony + Georgina Nassif

DA Revised 001 Garage Floor Plan
 Scale 1 : 100.@ A1
 29th May 2020

Stephen Lesiuk Architect
 email stephenlesiuk@mac.com
 phone : 0414 468 186

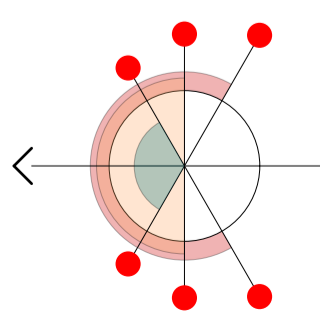


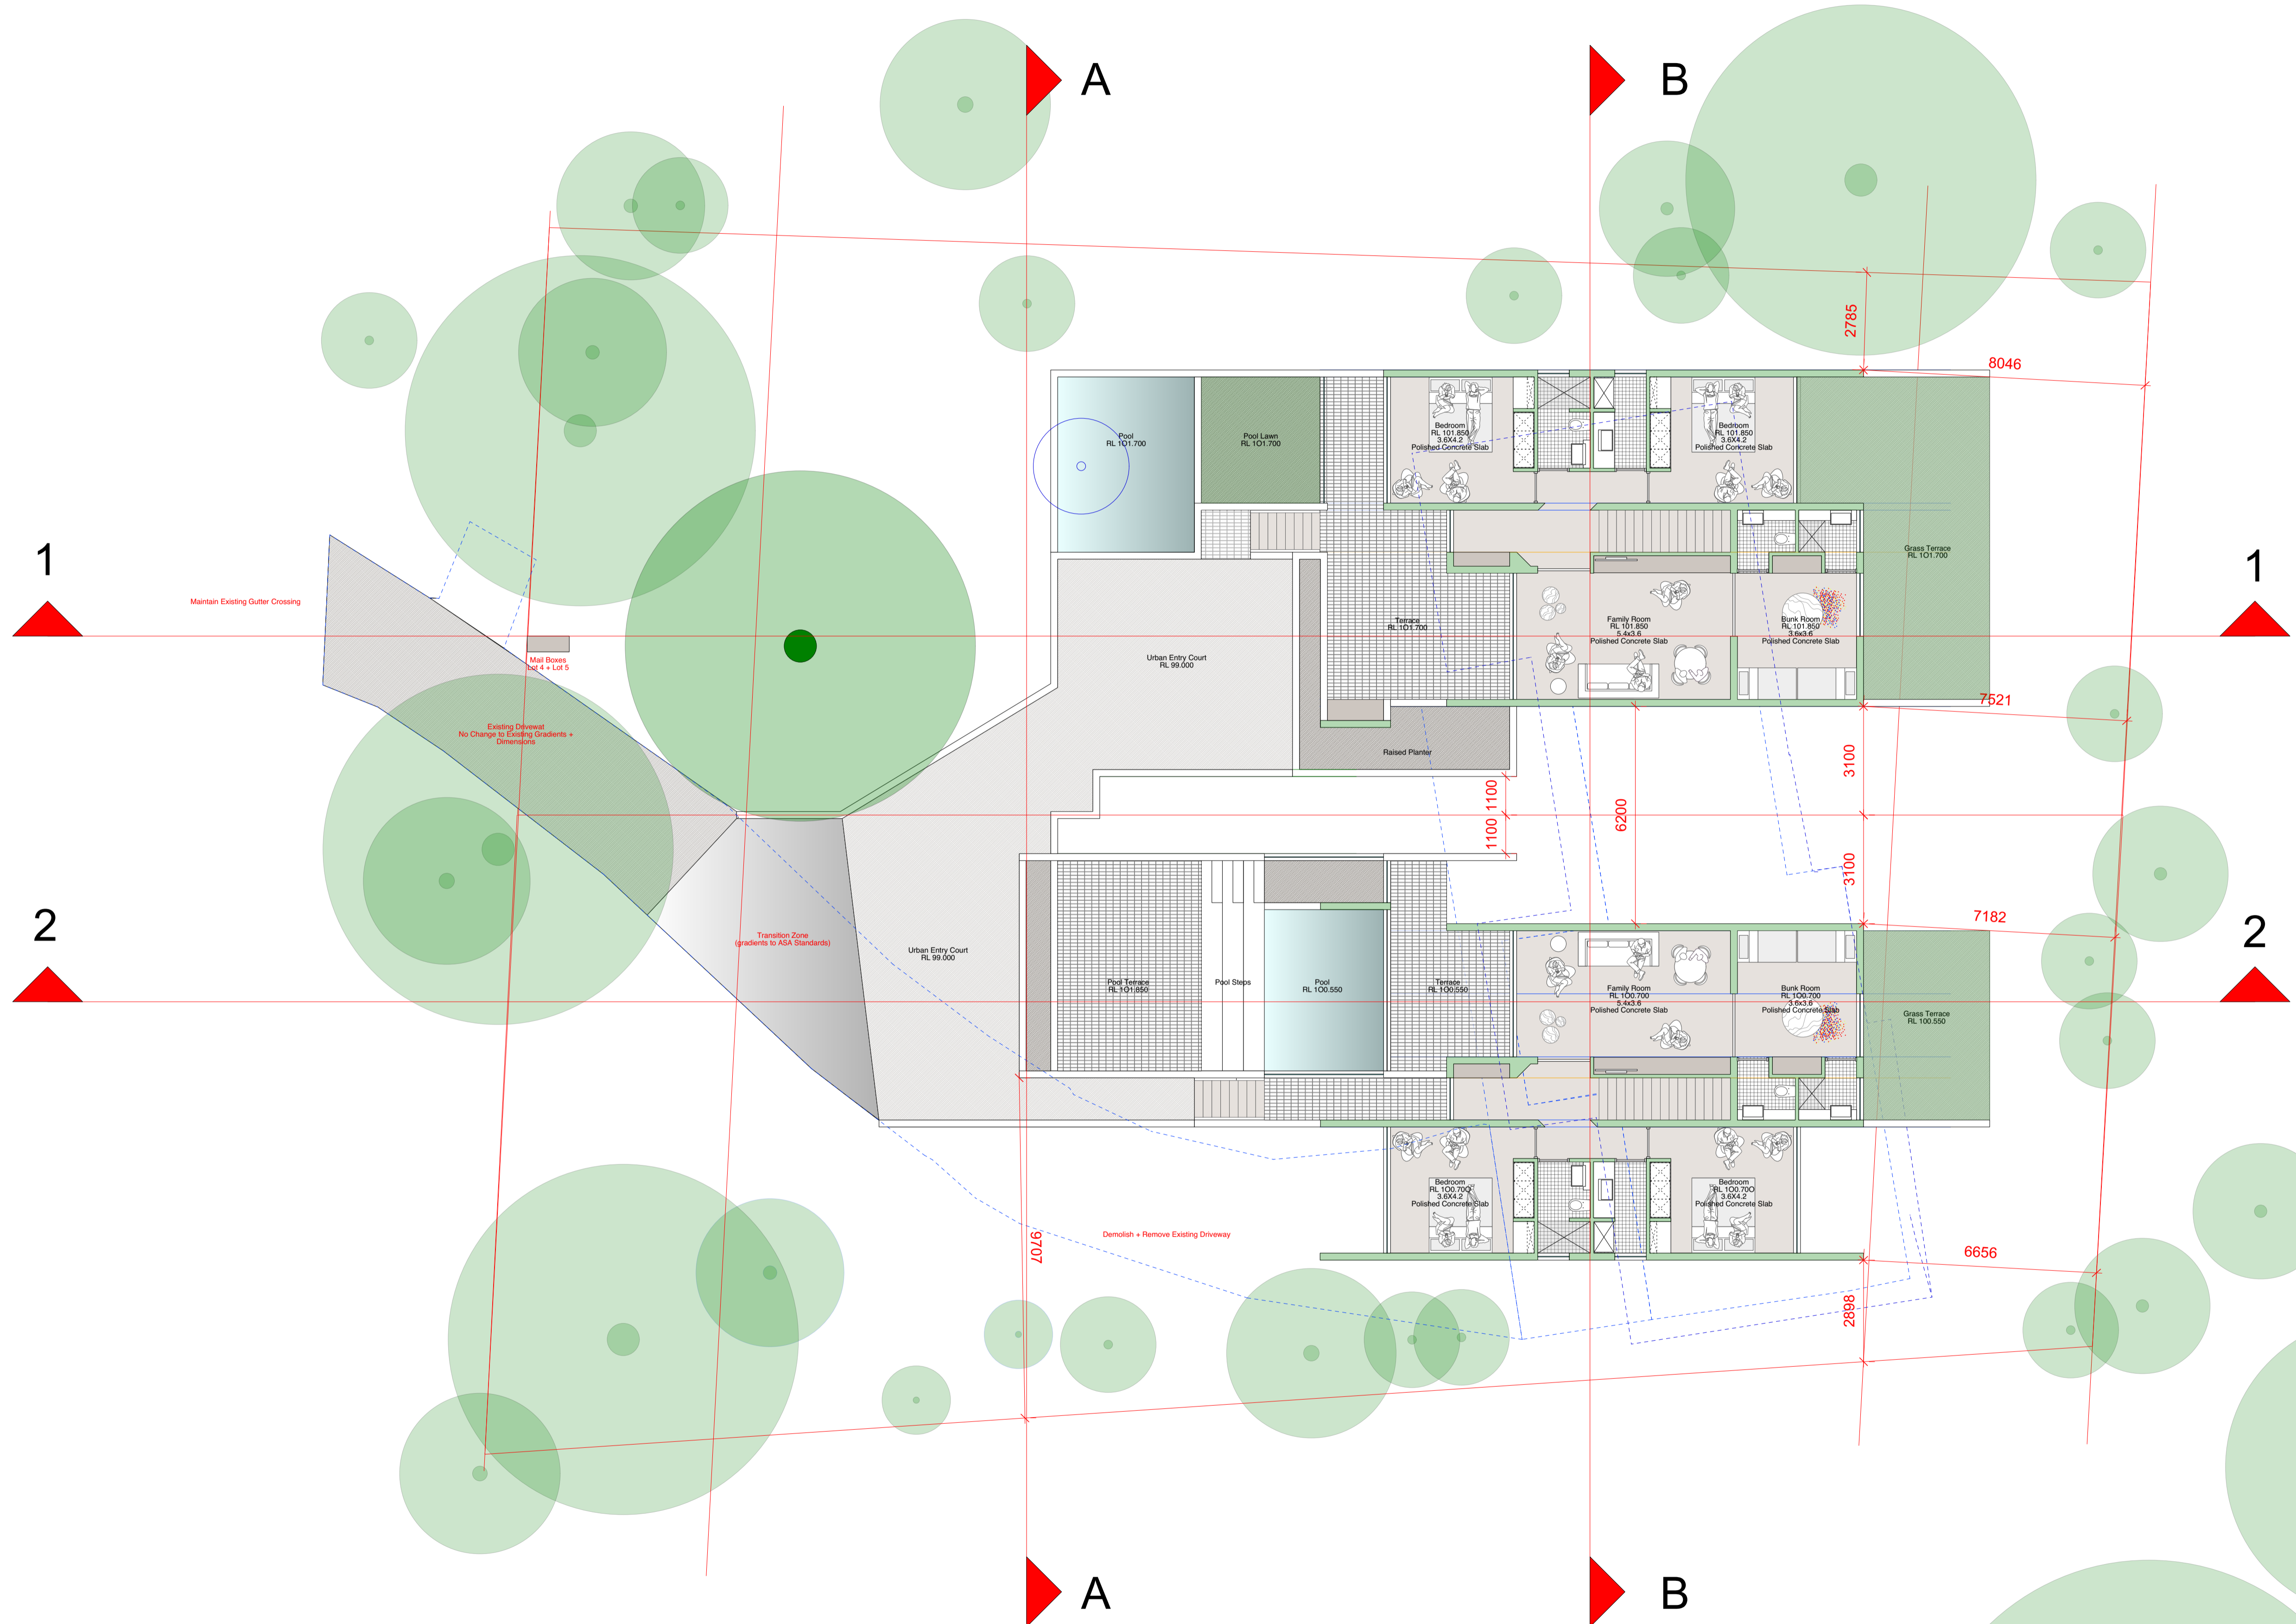


Revised Development Application
 Lot 4 + Lot 5
 26 Ralston Road Palm Beach NSW
 for
 Tony + Georgina Nassif

DA Revised 002 Ground Floor Plan
 Scale 1 : 100. @ A1
 29th May 2020

Stephen Lesiuk Architect
 email stephenlesiuk@mac.com
 phone : 0414 468 186

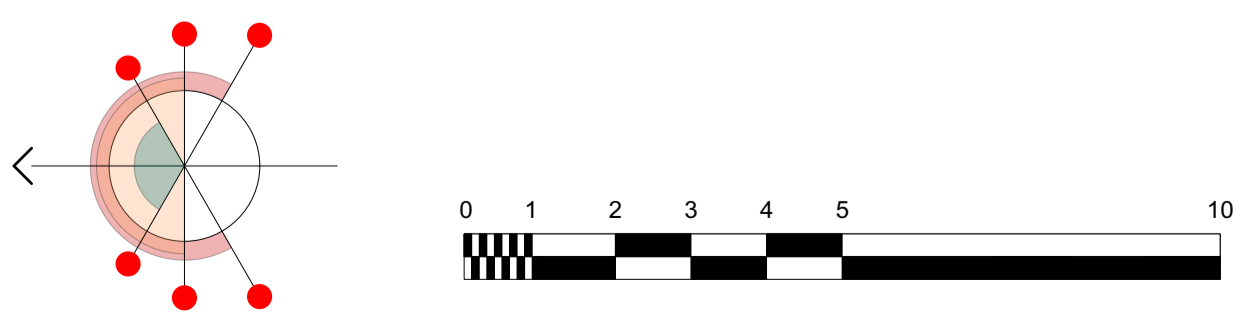


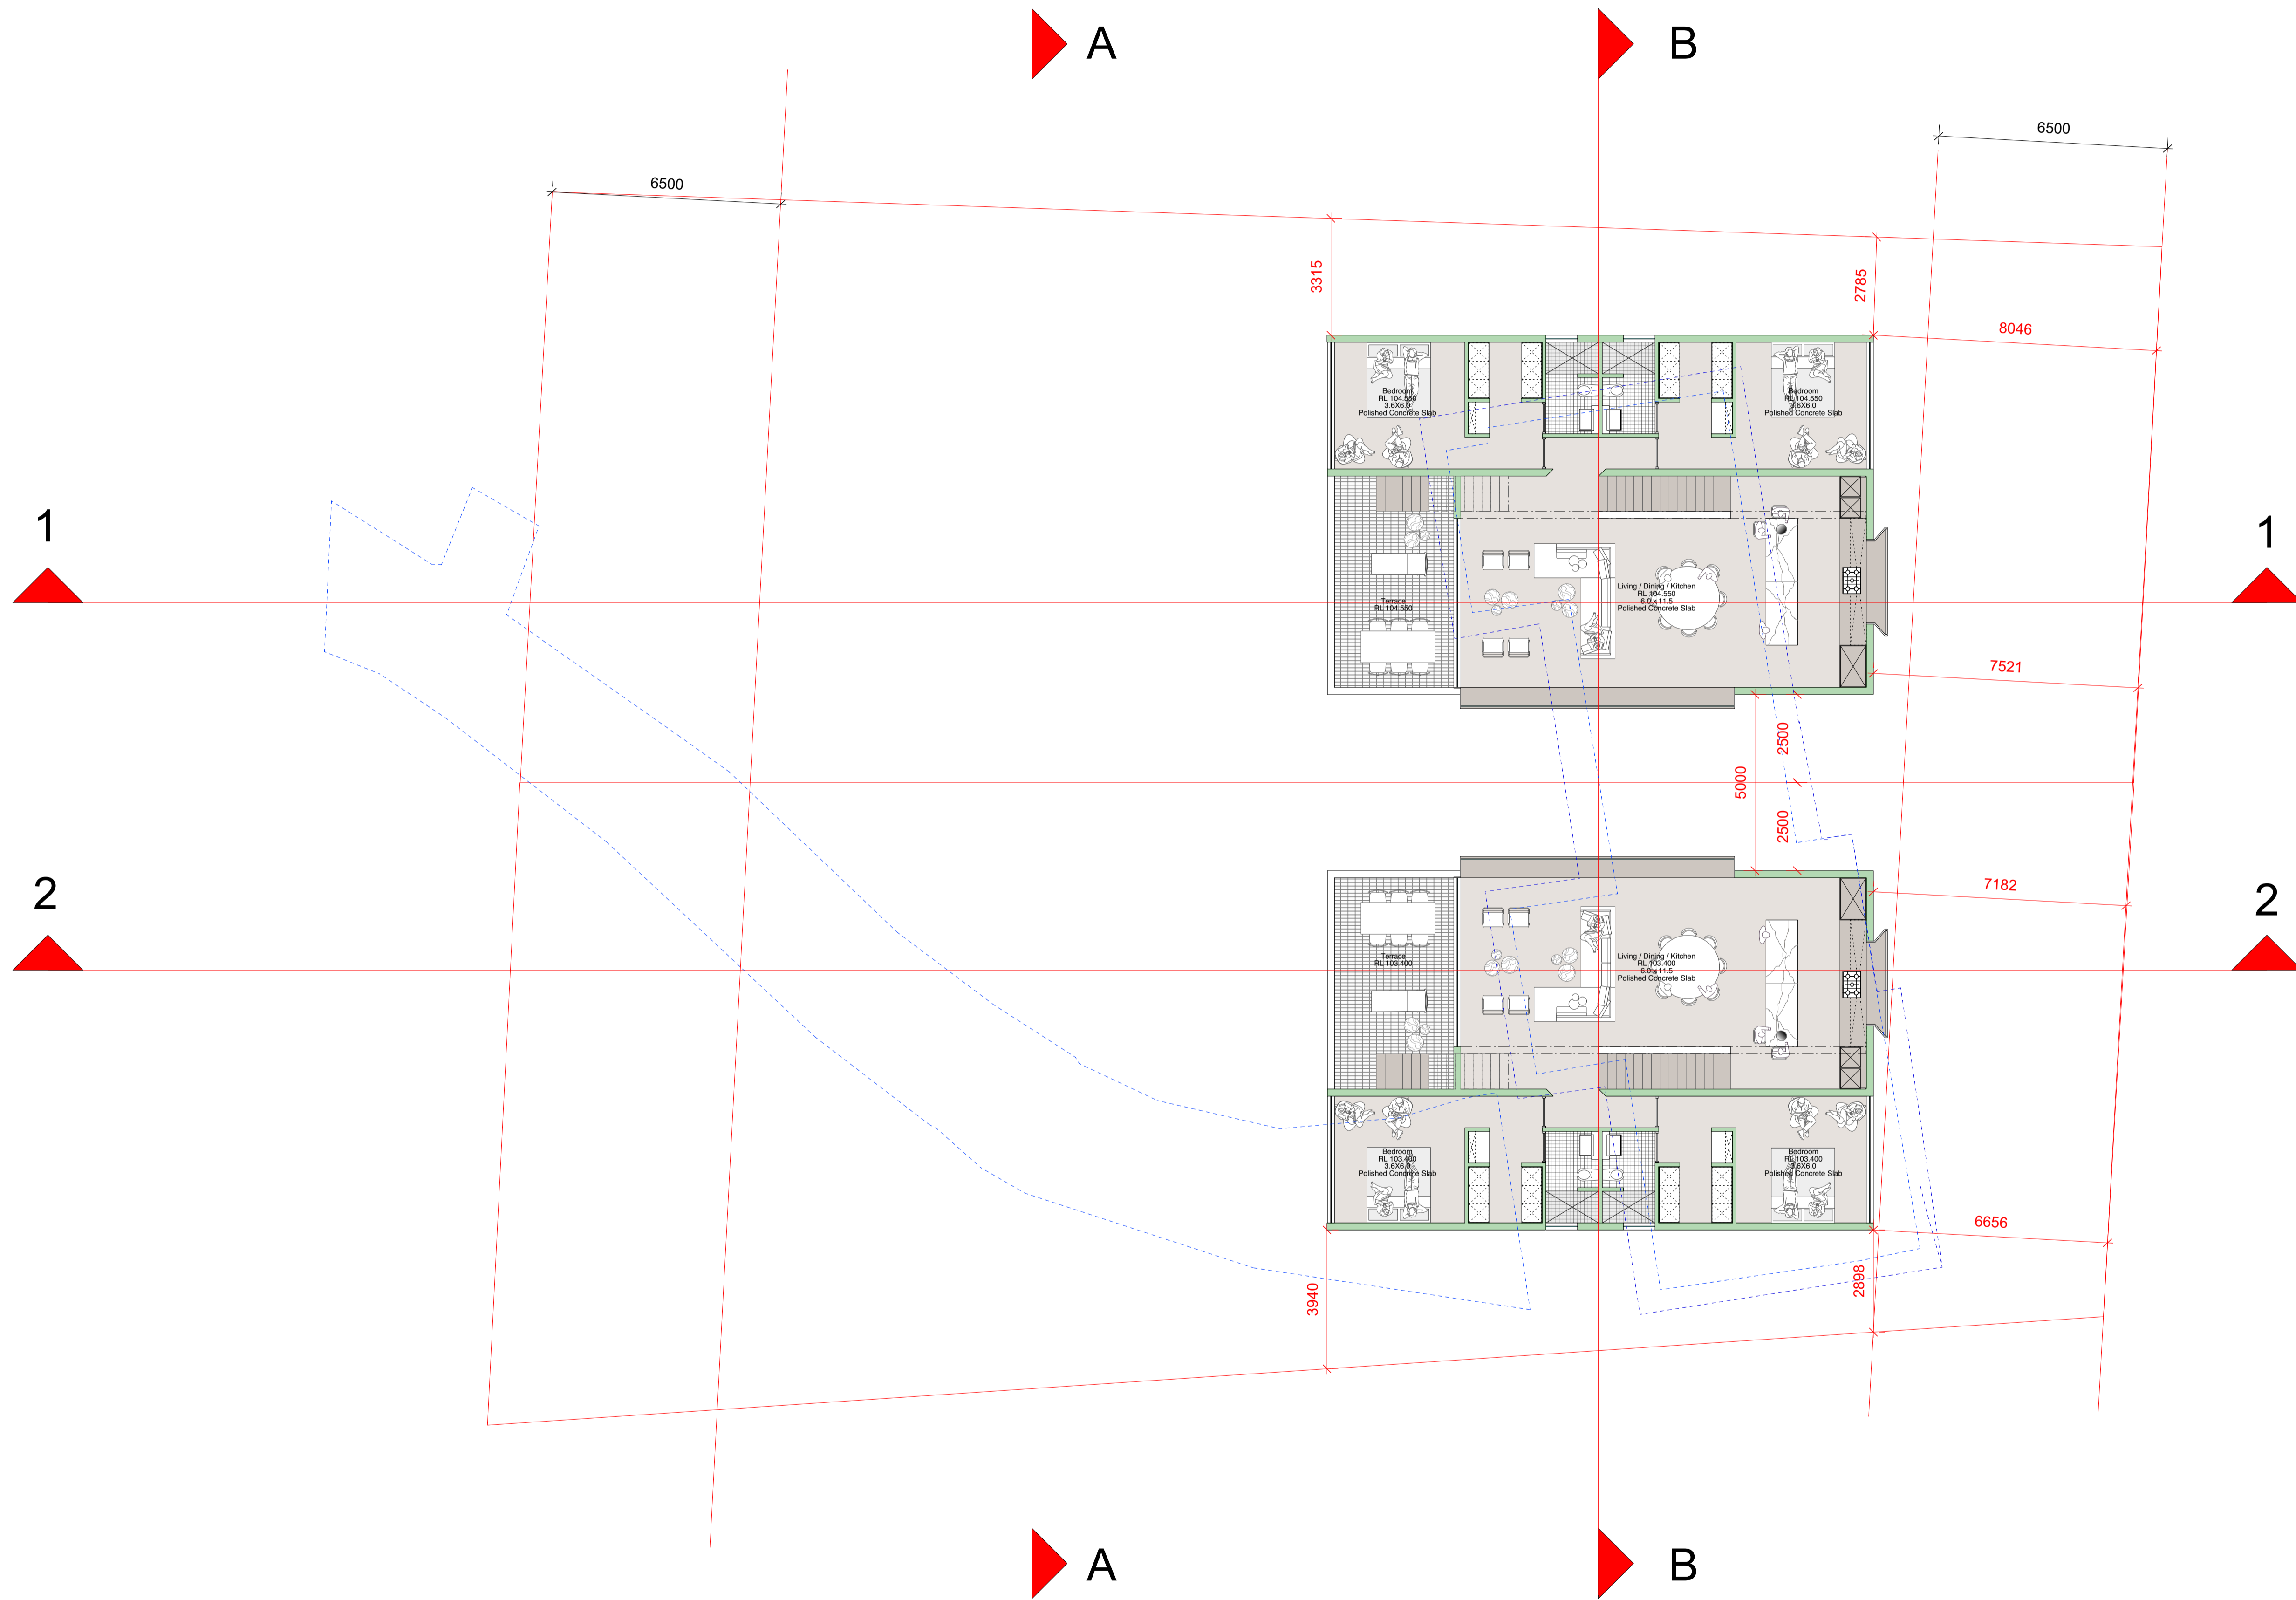


Revised Development Application
 Lot 4 + Lot 5
 26 Ralston Road Palm Beach NSW
 for
 Tony + Georgina Nassif

DA Revised 003 Main Floor Plan
 Scale 1 : 100.@ A1
 29th May 2020

Stephen Lesiuk Architect
 email stephenlesiuk@mac.com
 phone : 0414 468 186

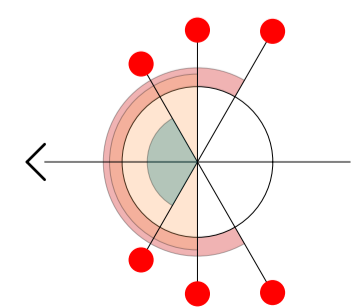


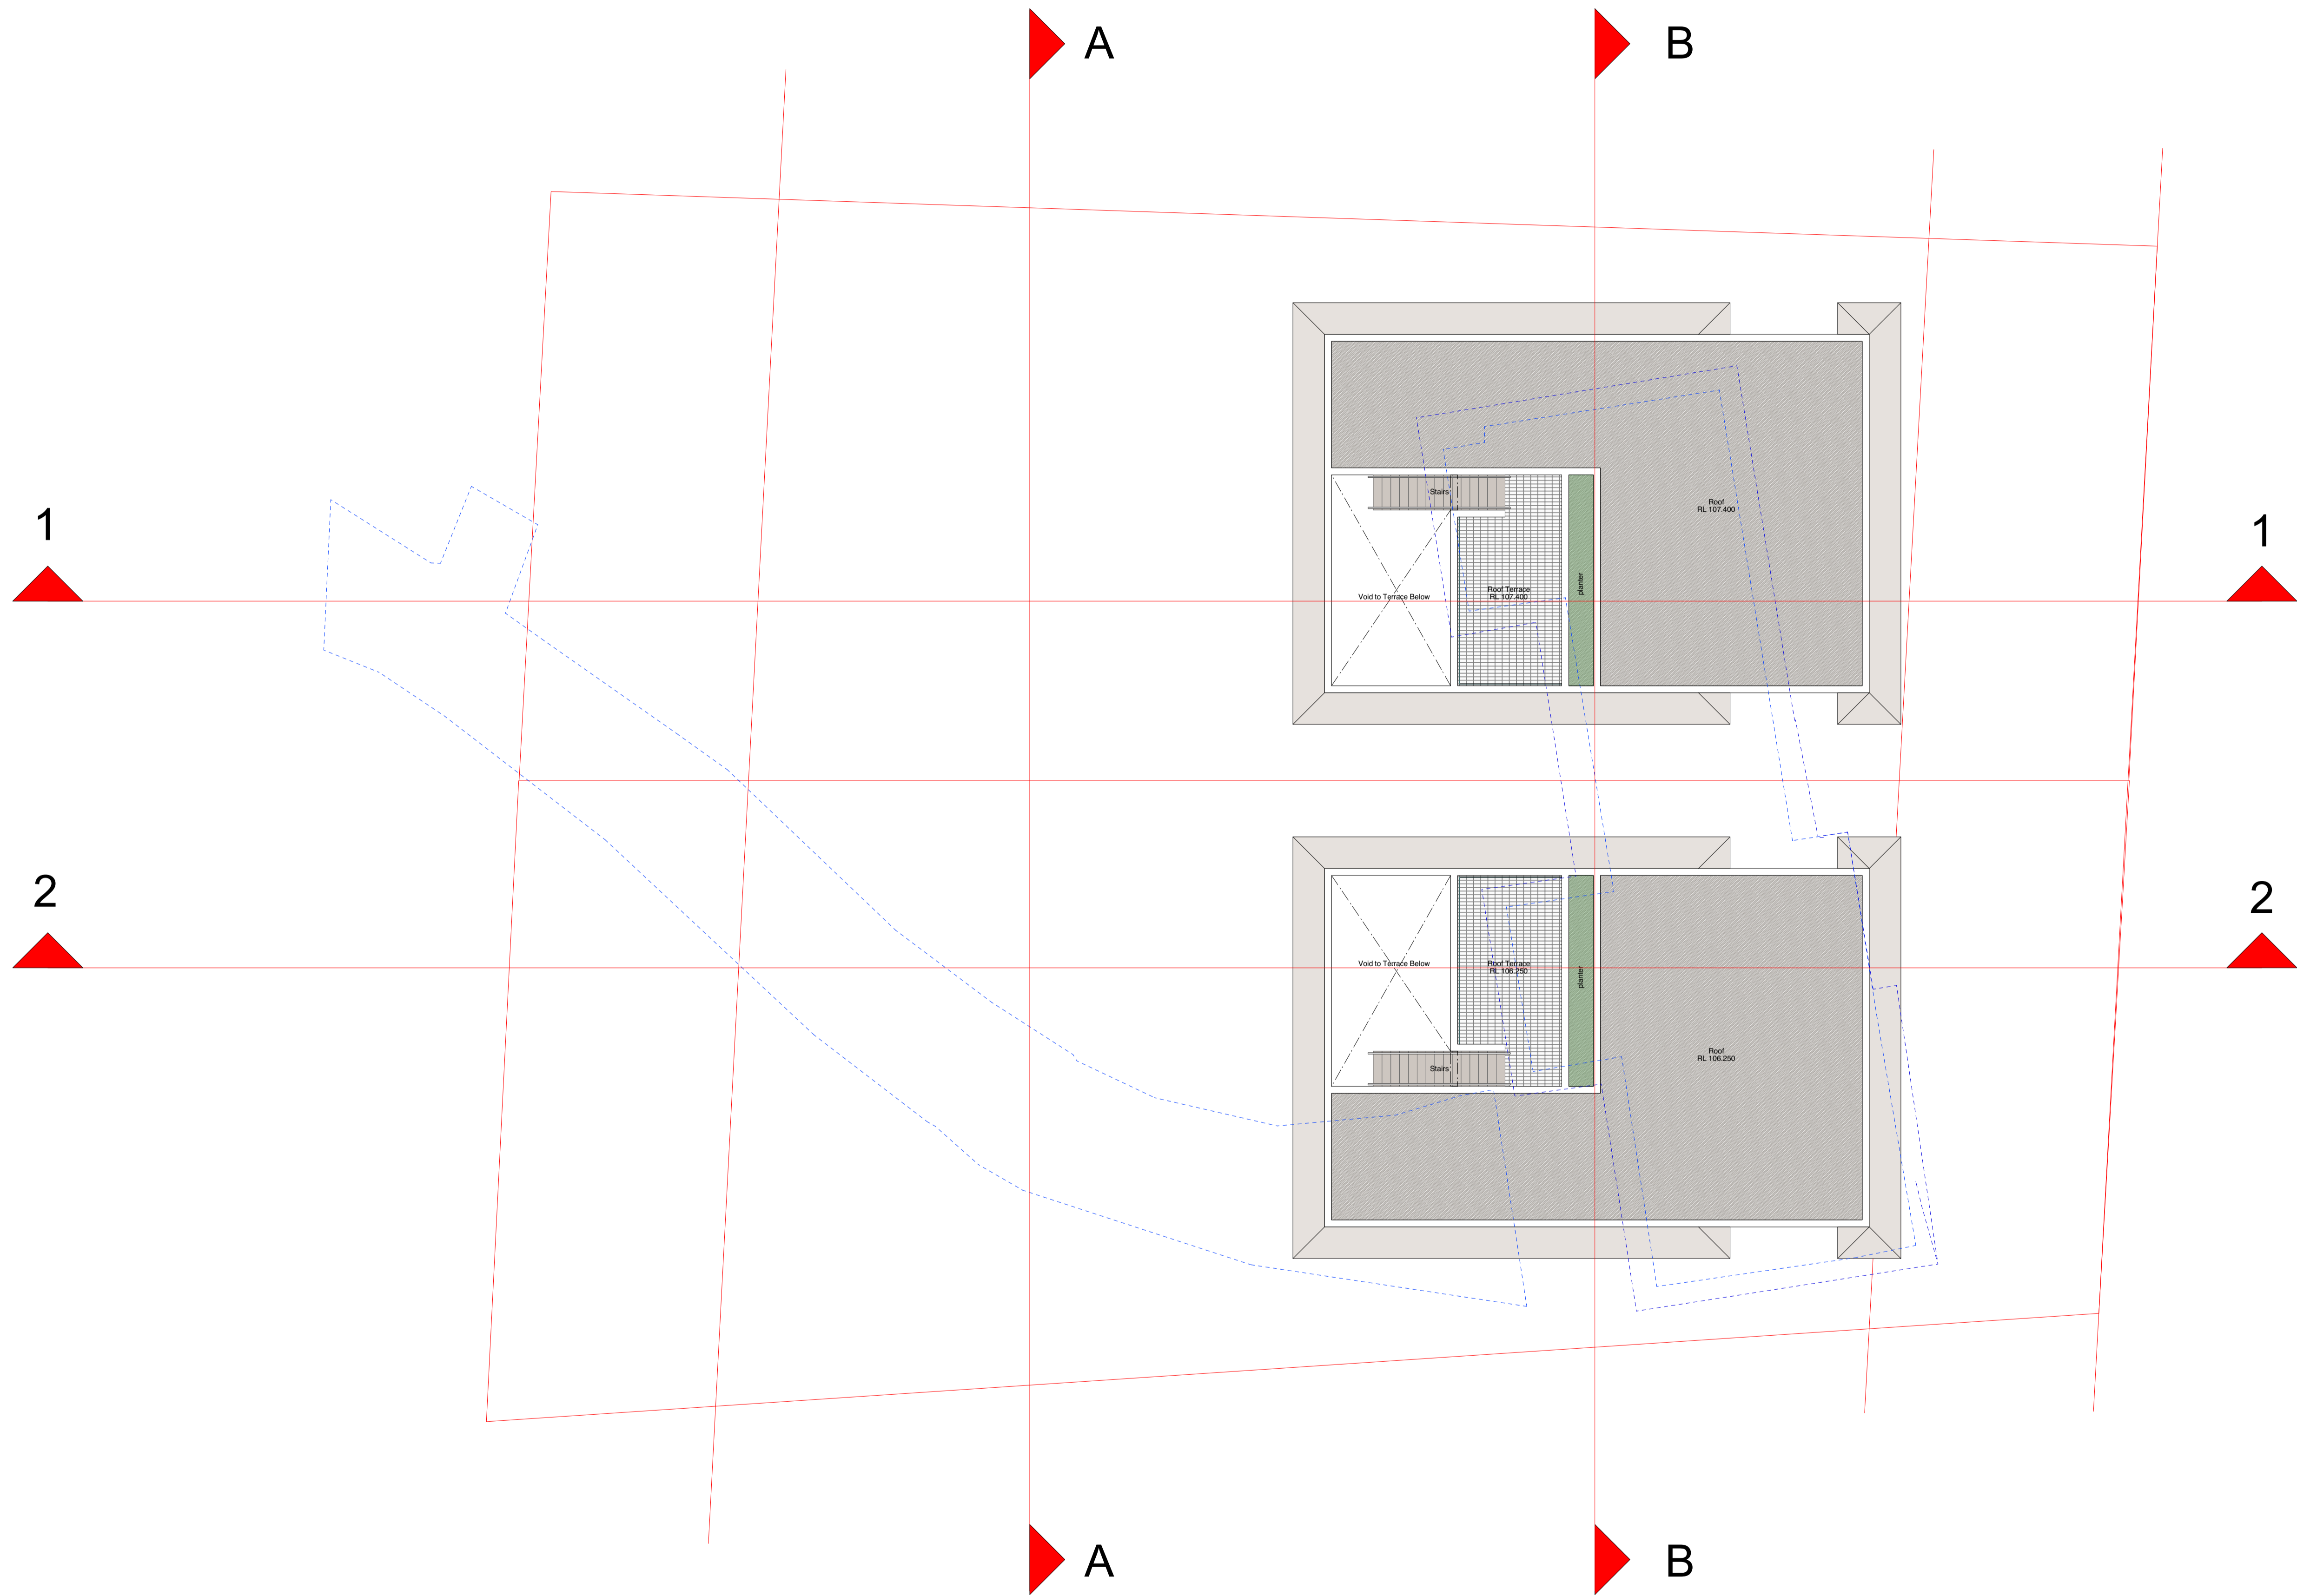

Revised Development Application
 Lot 4 + Lot 5
 26 Ralston Road Palm Beach NSW
 for
 Tony + Georgina Nassif

DA Revised 004 Roof Plan
 Scale 1 : 100.@ A1
 29th May 2020



Stephen Lesiuk Architect
 email stephenlesiuk@mac.com
 phone : 0414 468 186

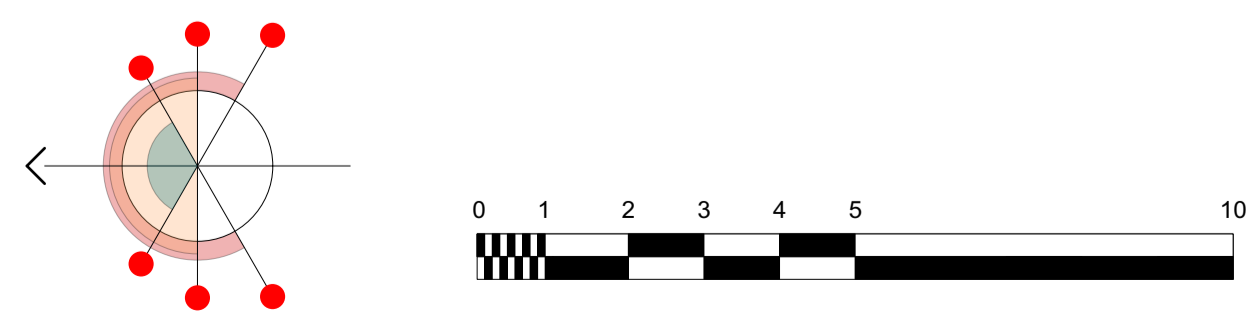

1
ROAD

2

RALSTON

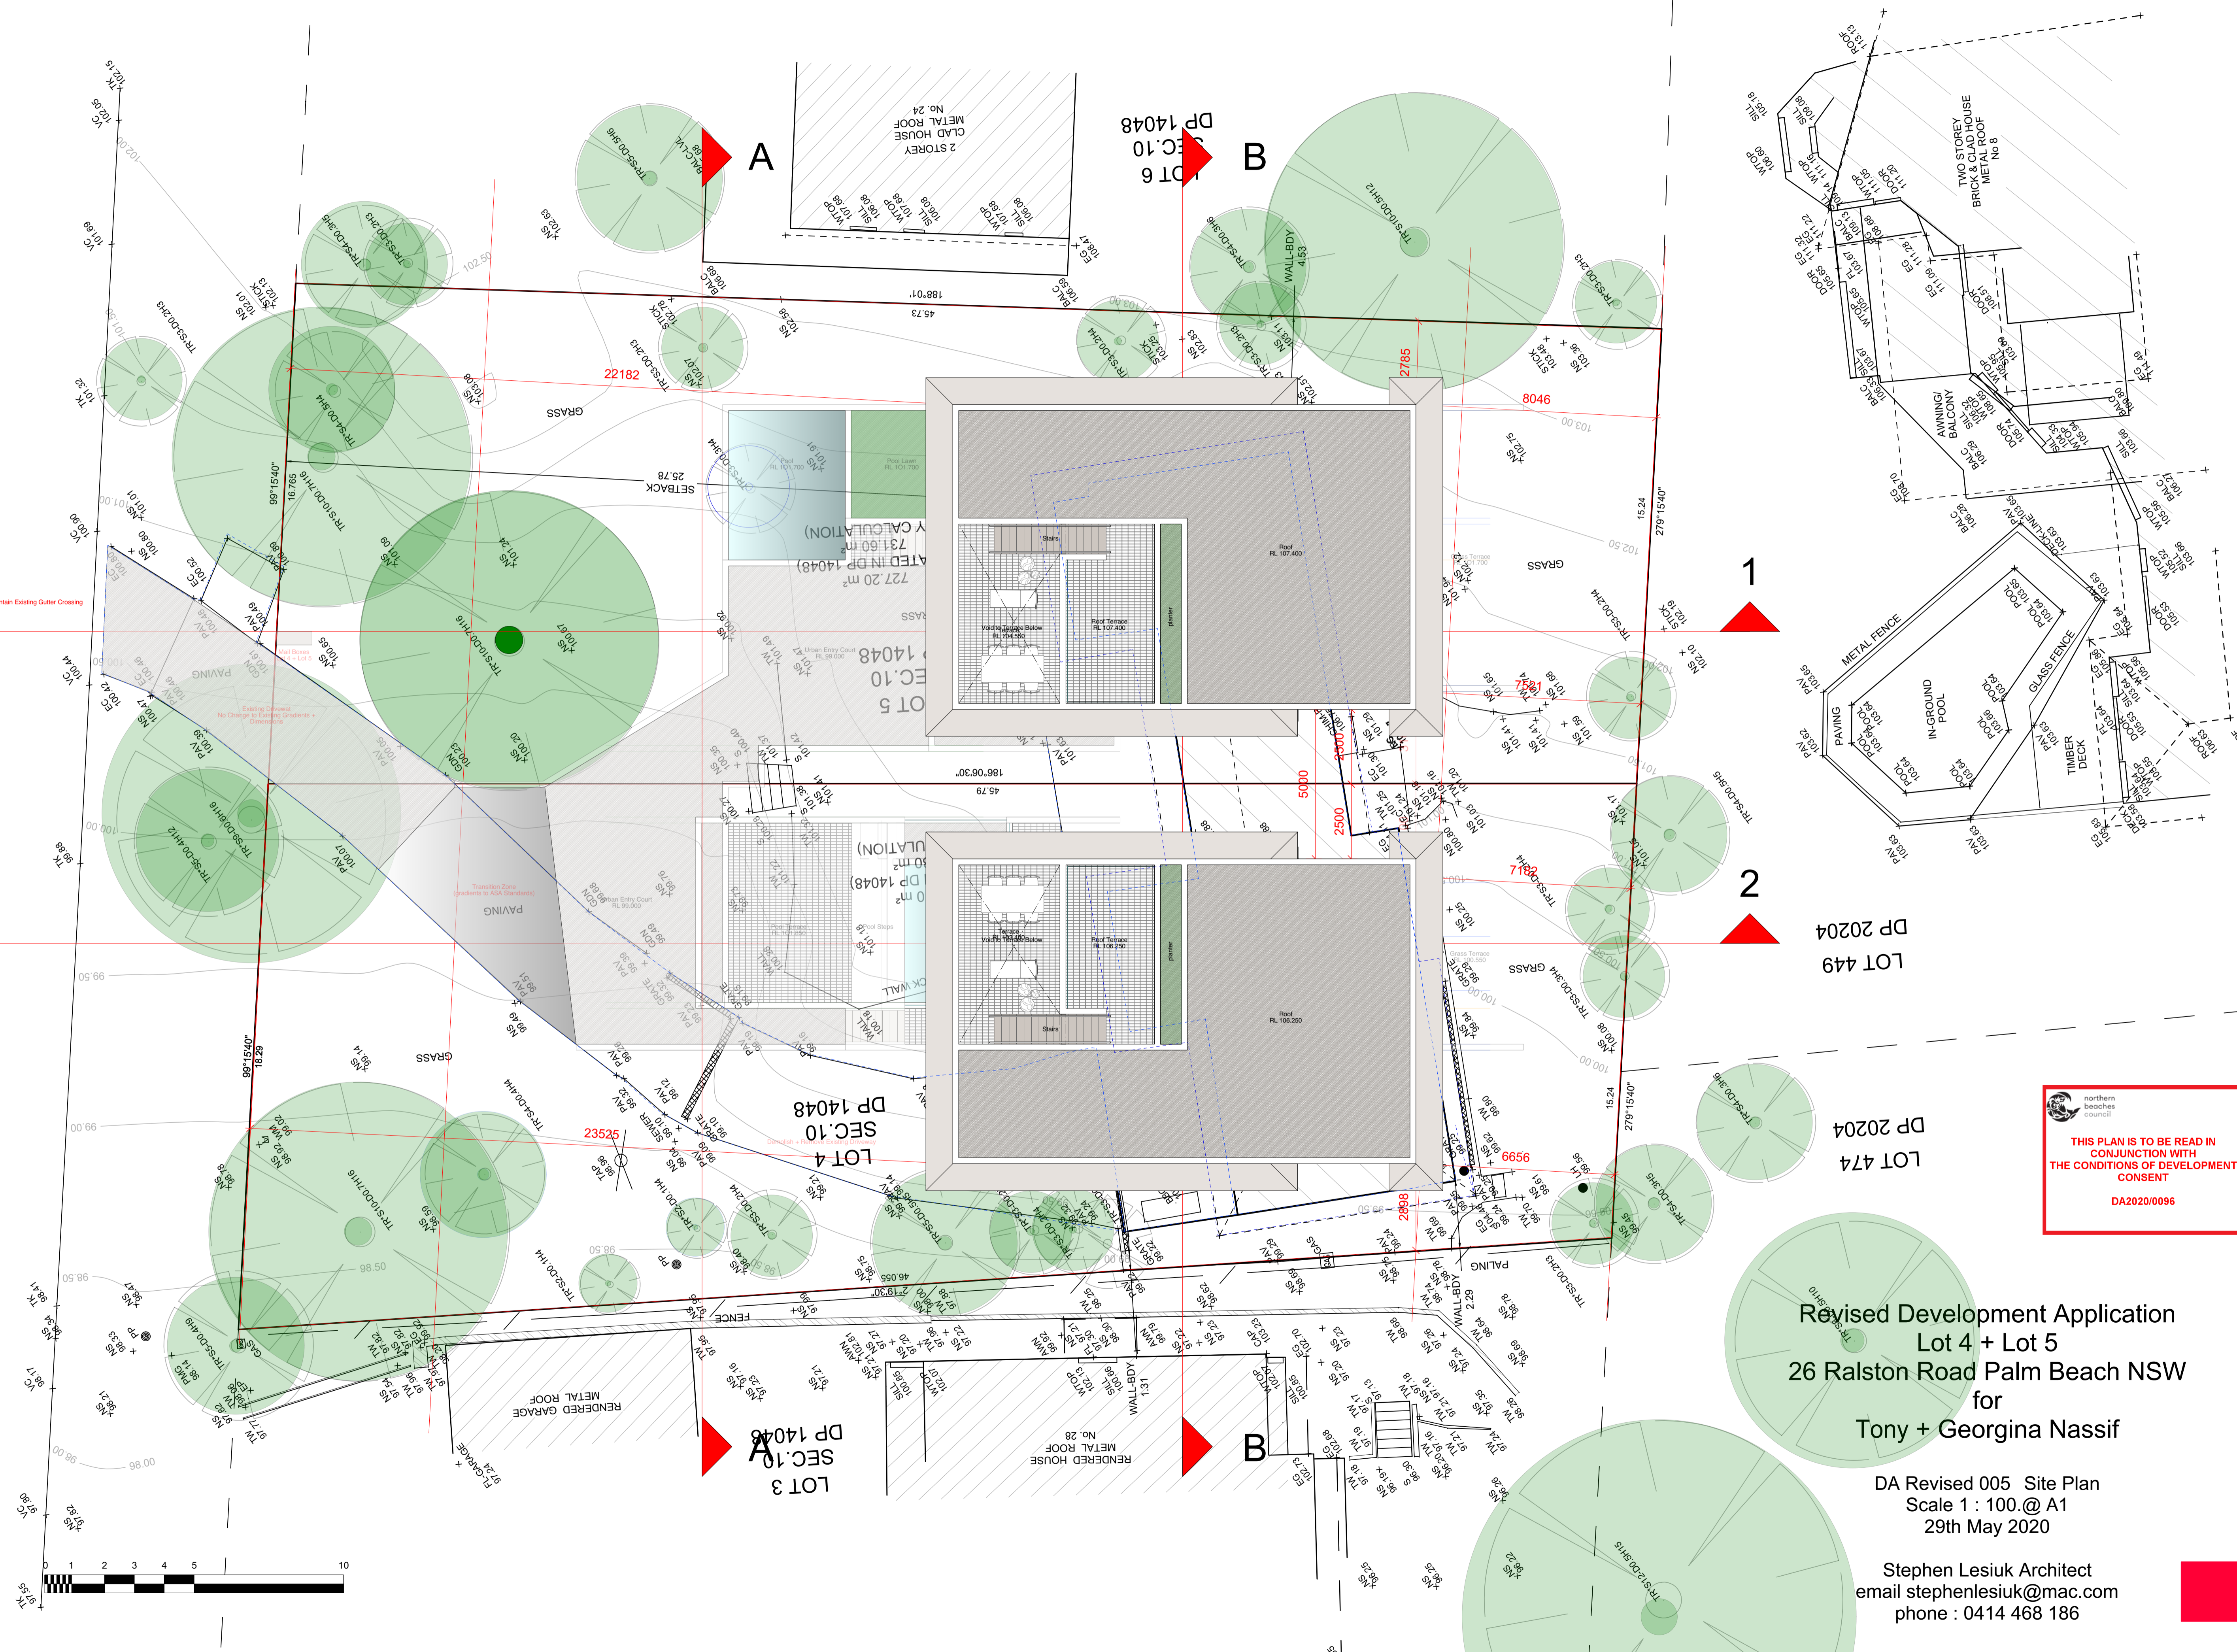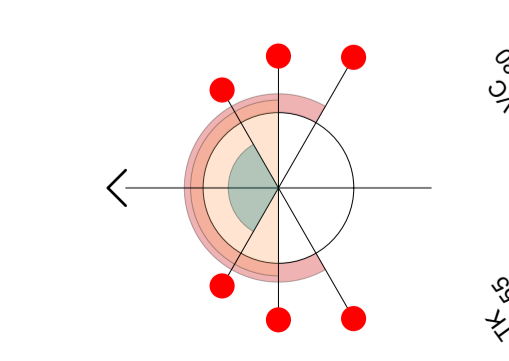



northern beaches council
THIS PLAN IS TO BE READ IN CONJUNCTION WITH THE CONDITIONS OF DEVELOPMENT CONSENT
DA2020/0096

Revised Development Application
Lot 4 + Lot 5
26 Ralston Road Palm Beach NSW
for
Tony + Georgina Nassif

DA Revised 005 Site Plan
Scale 1 : 100.@ A1
29th May 2020

Stephen Lesiuk Architect
email stephenlesiuk@mac.com
phone : 0414 468 186






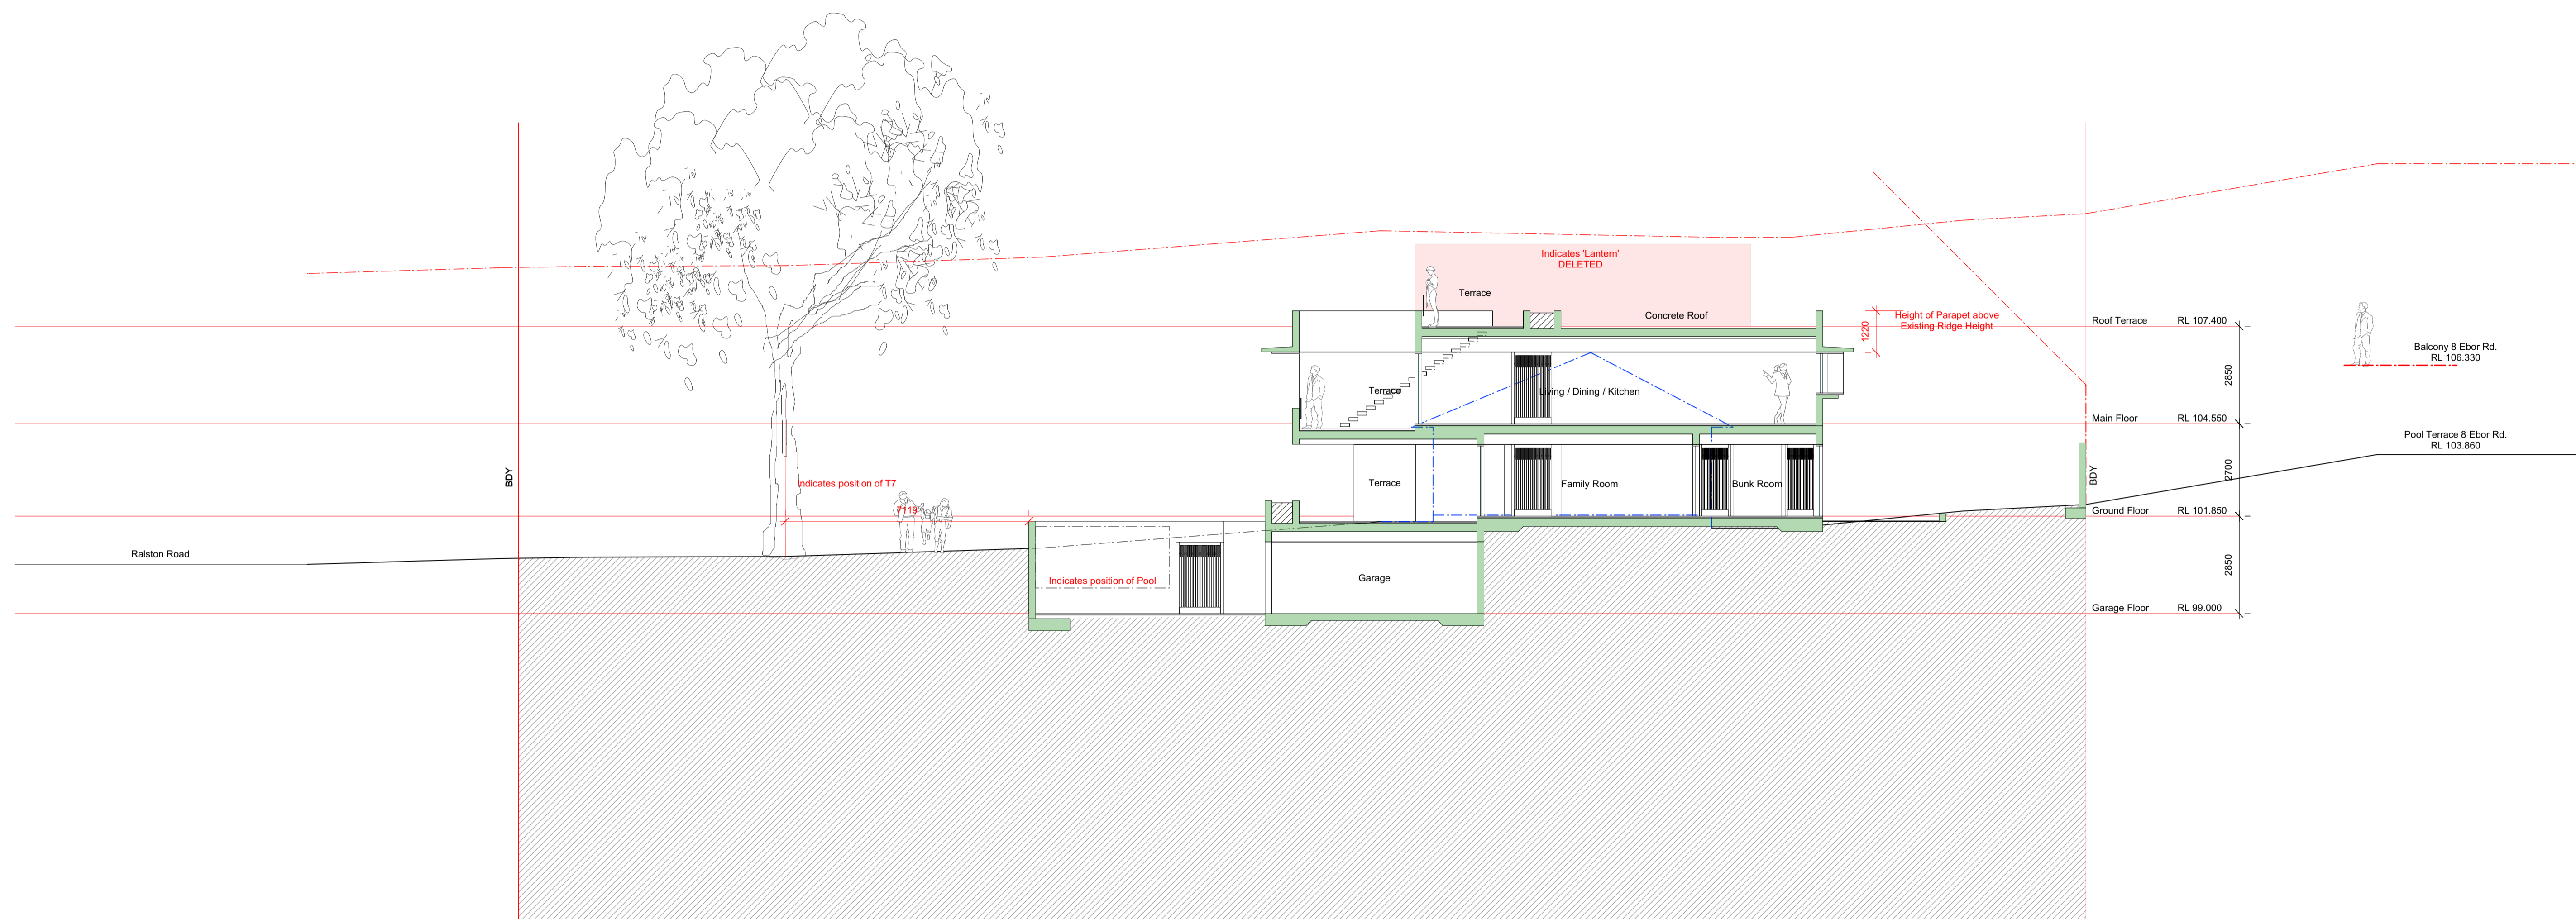


Revised Development Application
 Lot 4 + Lot 5
 26 Ralston Road Palm Beach NSW
 for
 Tony + Georgina Nassif

DA Revised 010 Section 1-1 Lot 5
 Scale 1 : 100. @ A1
 29th May 2020

Stephen Lesiuk Architect
 email stephenlesiuk@mac.com
 phone : 0414 468 186

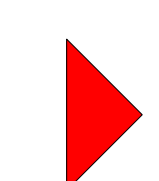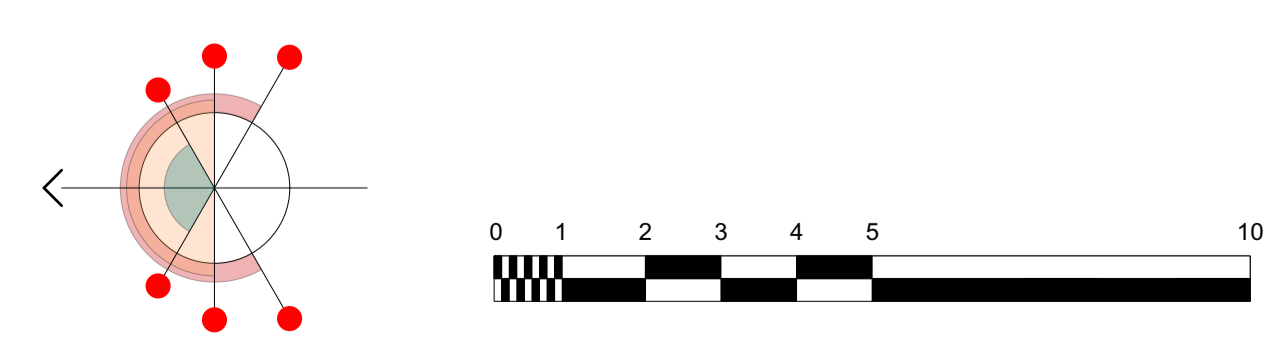

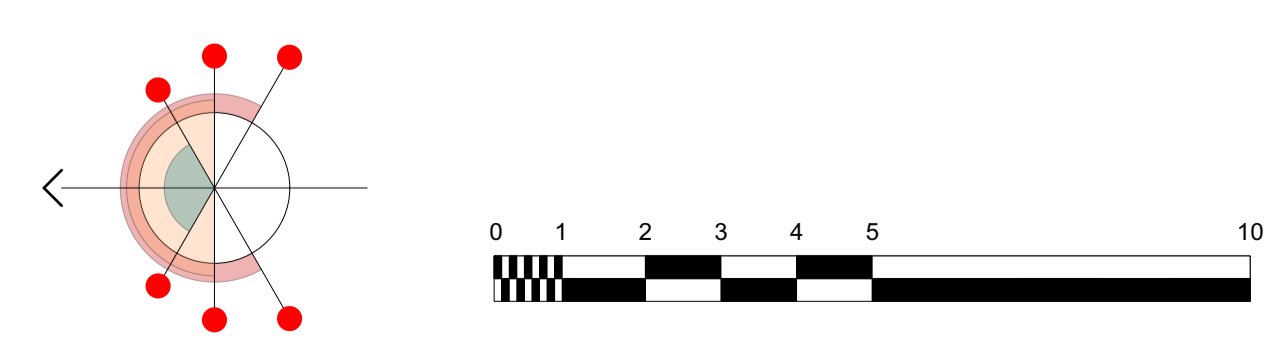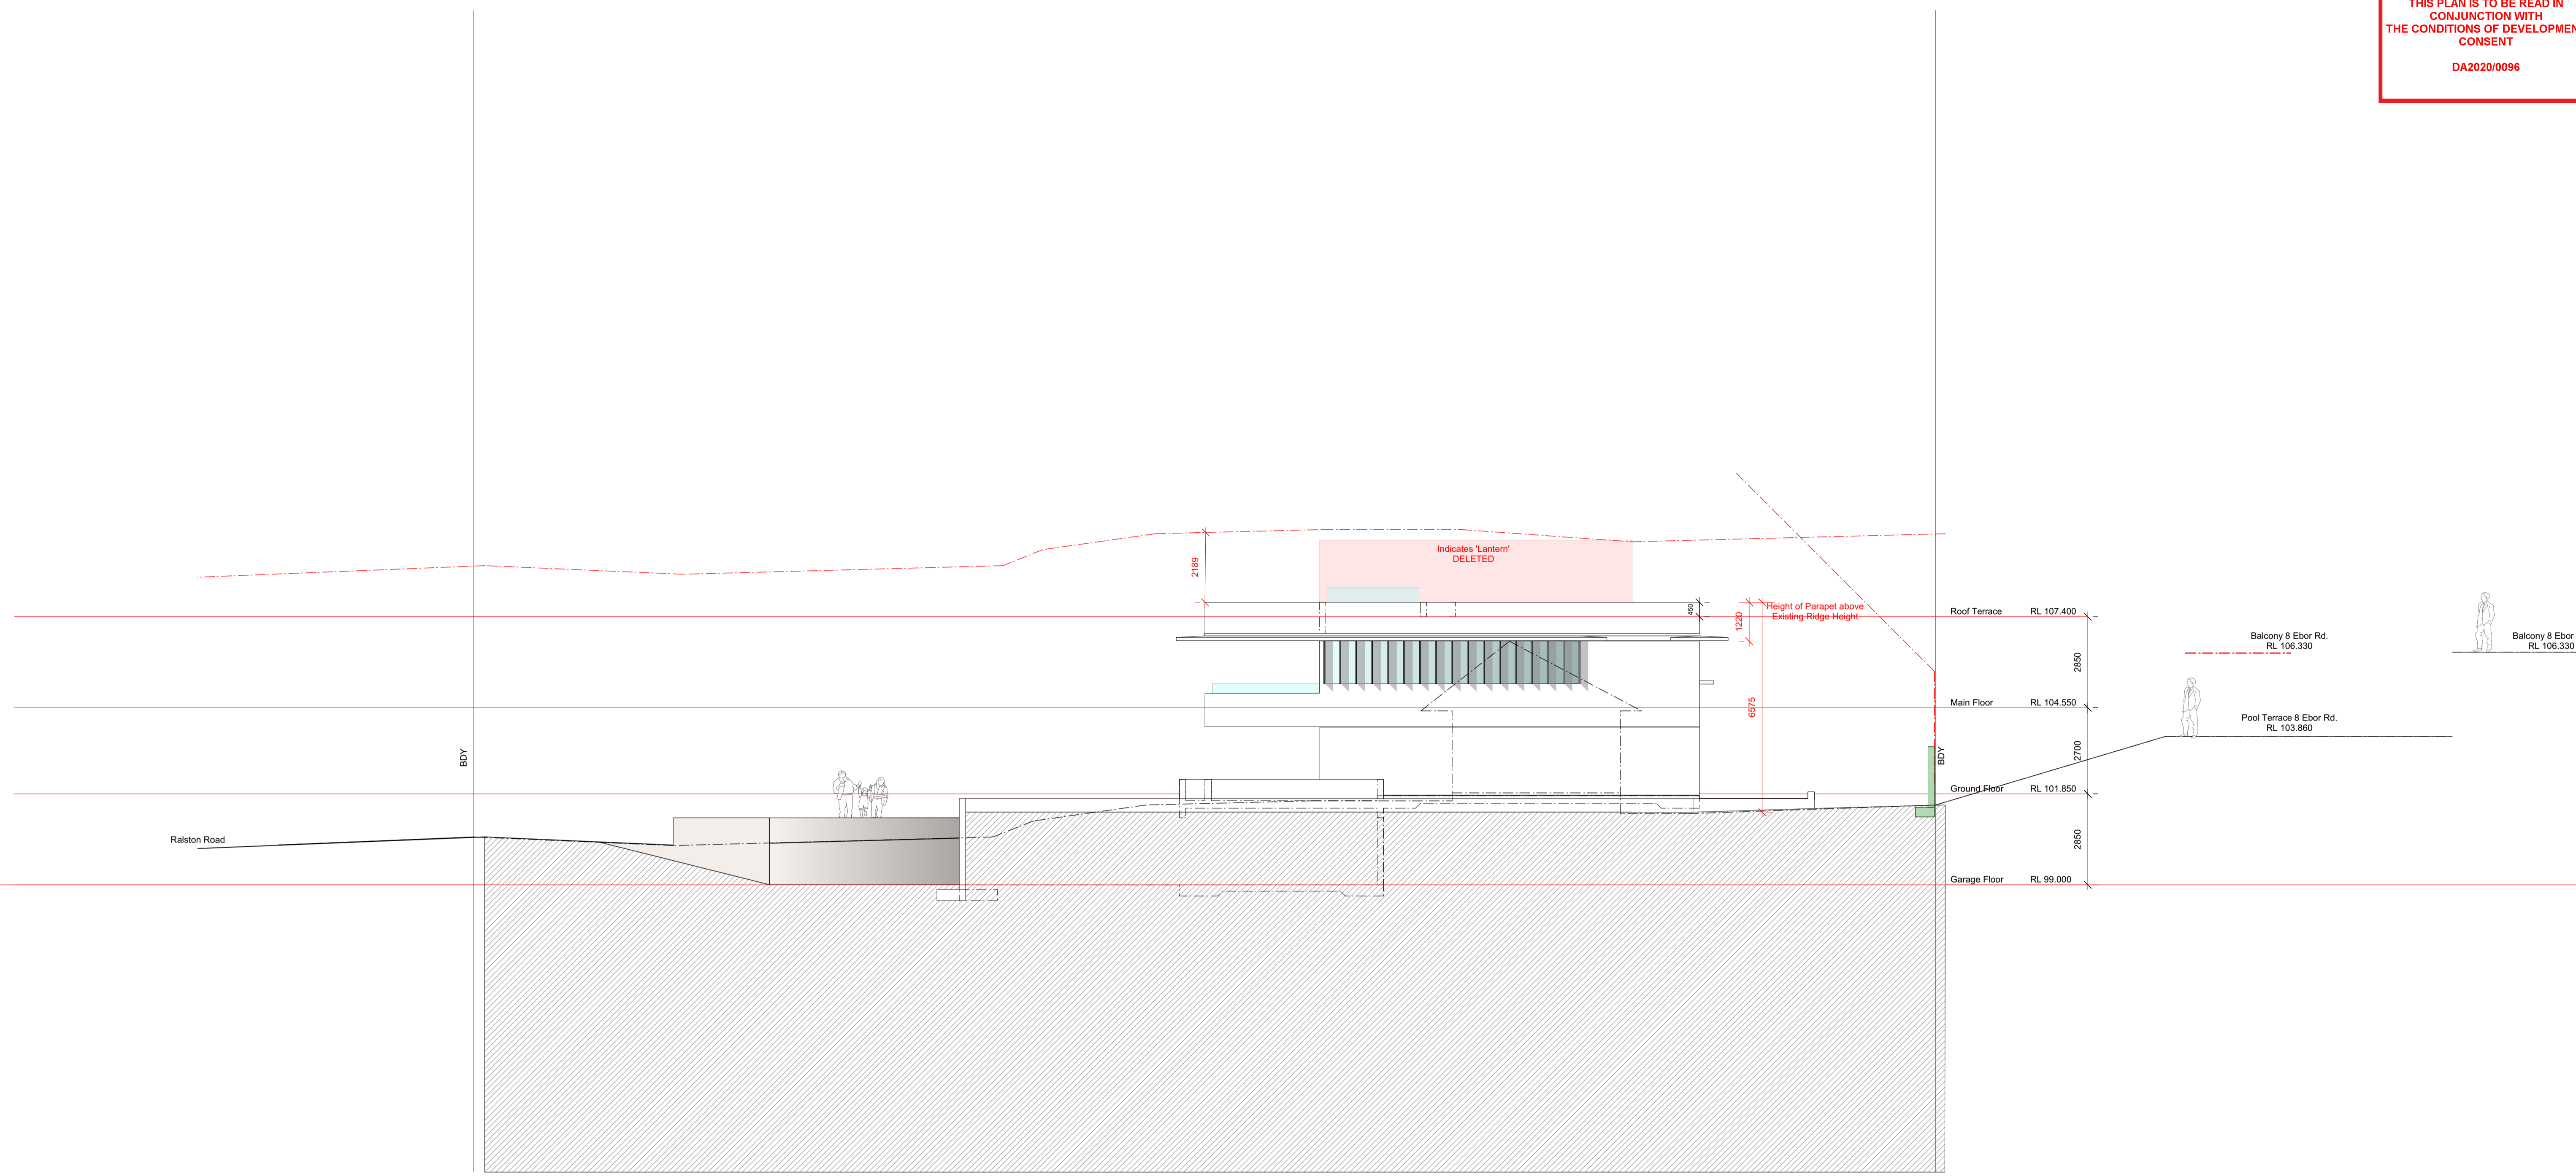


Revised Development Application
 Lot 4 + Lot 5
 26 Ralston Road Palm Beach NSW
 for
 Tony + Georgina Nassif

DA Revised 011 West Elevation Lot 5
 Scale 1 : 100.@ A1
 29th May 2020

Stephen Lesiuk Architect
 email stephenlesiuk@mac.com
 phone : 0414 468 186





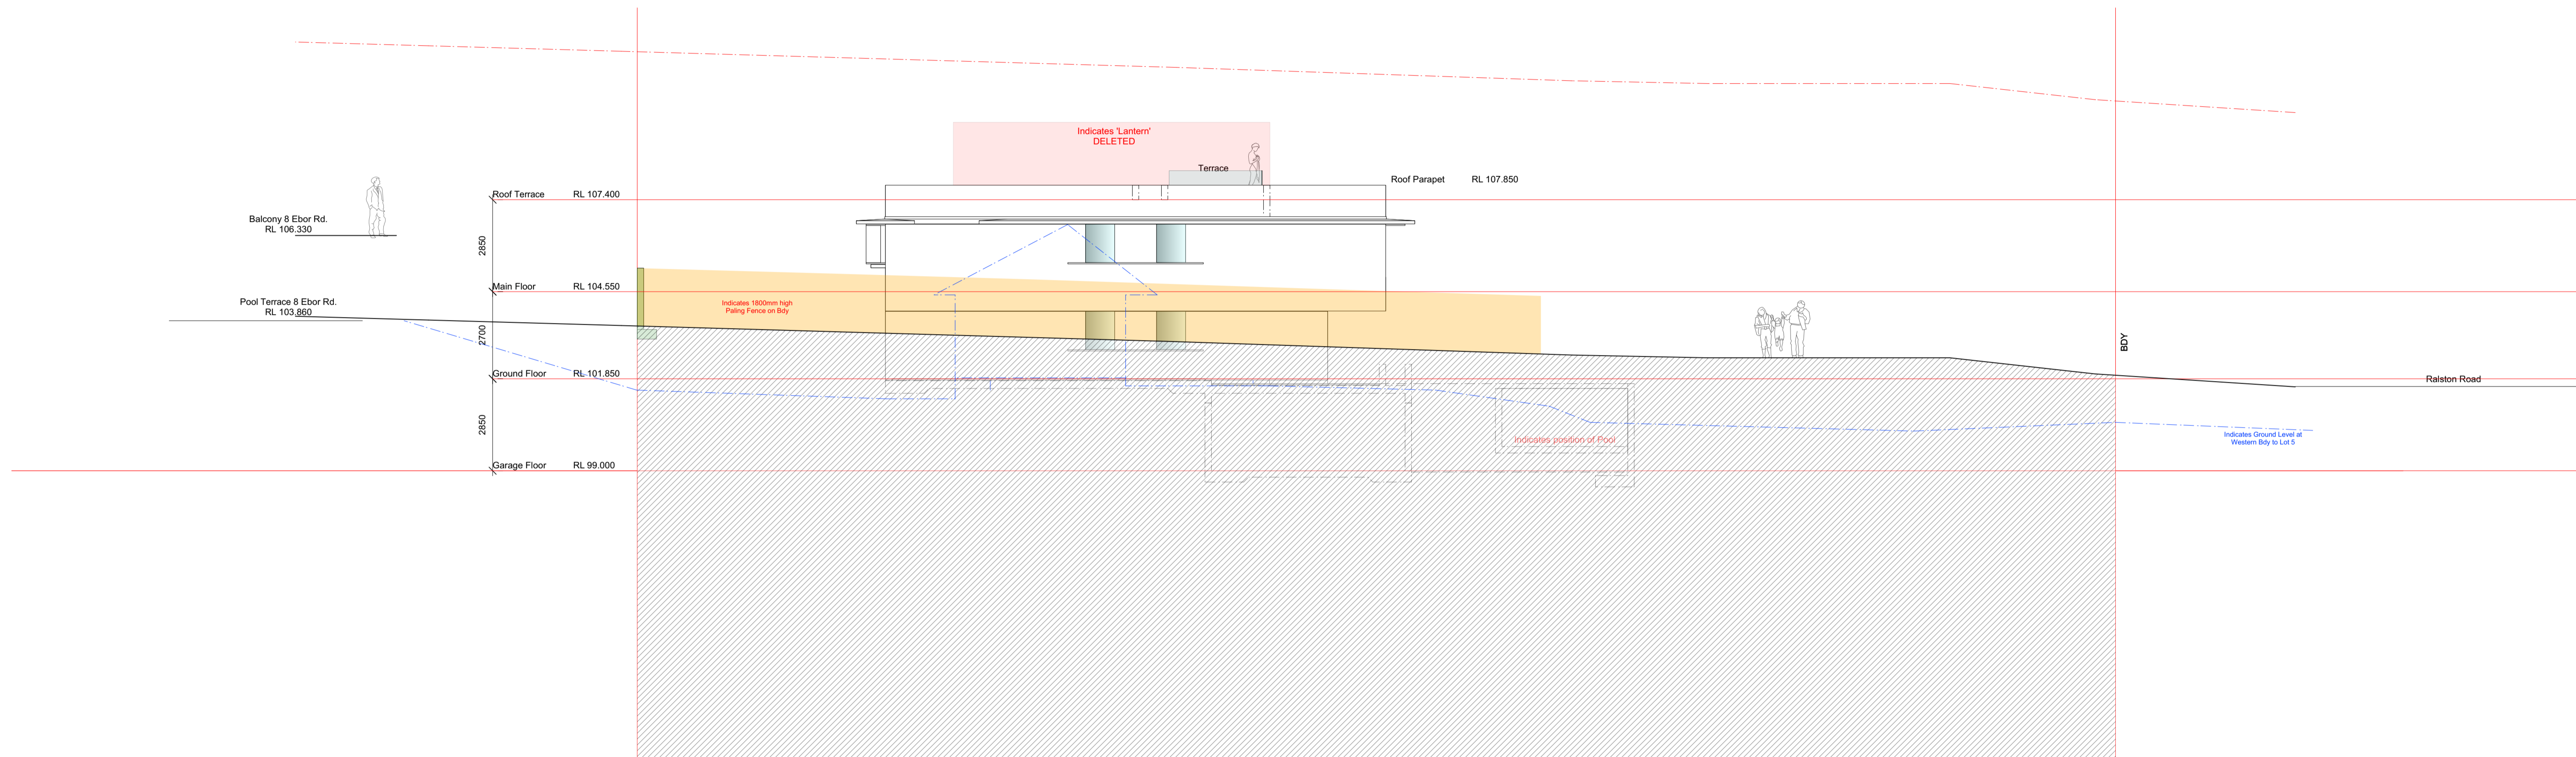


Revised Development Application
 Lot 4 + Lot 5
 26 Ralston Road Palm Beach NSW
 for
 Tony + Georgina Nassif

DA Revised 012 East Elevation Lot 5
 Scale 1 : 100.@ A1
 29th May 2020

Stephen Lesiuk Architect
 email stephenlesiuk@mac.com
 phone : 0414 468 186

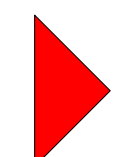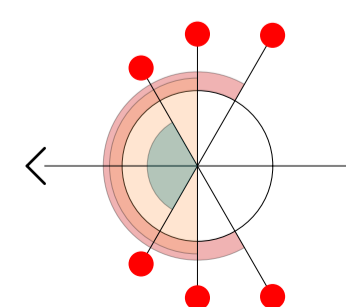




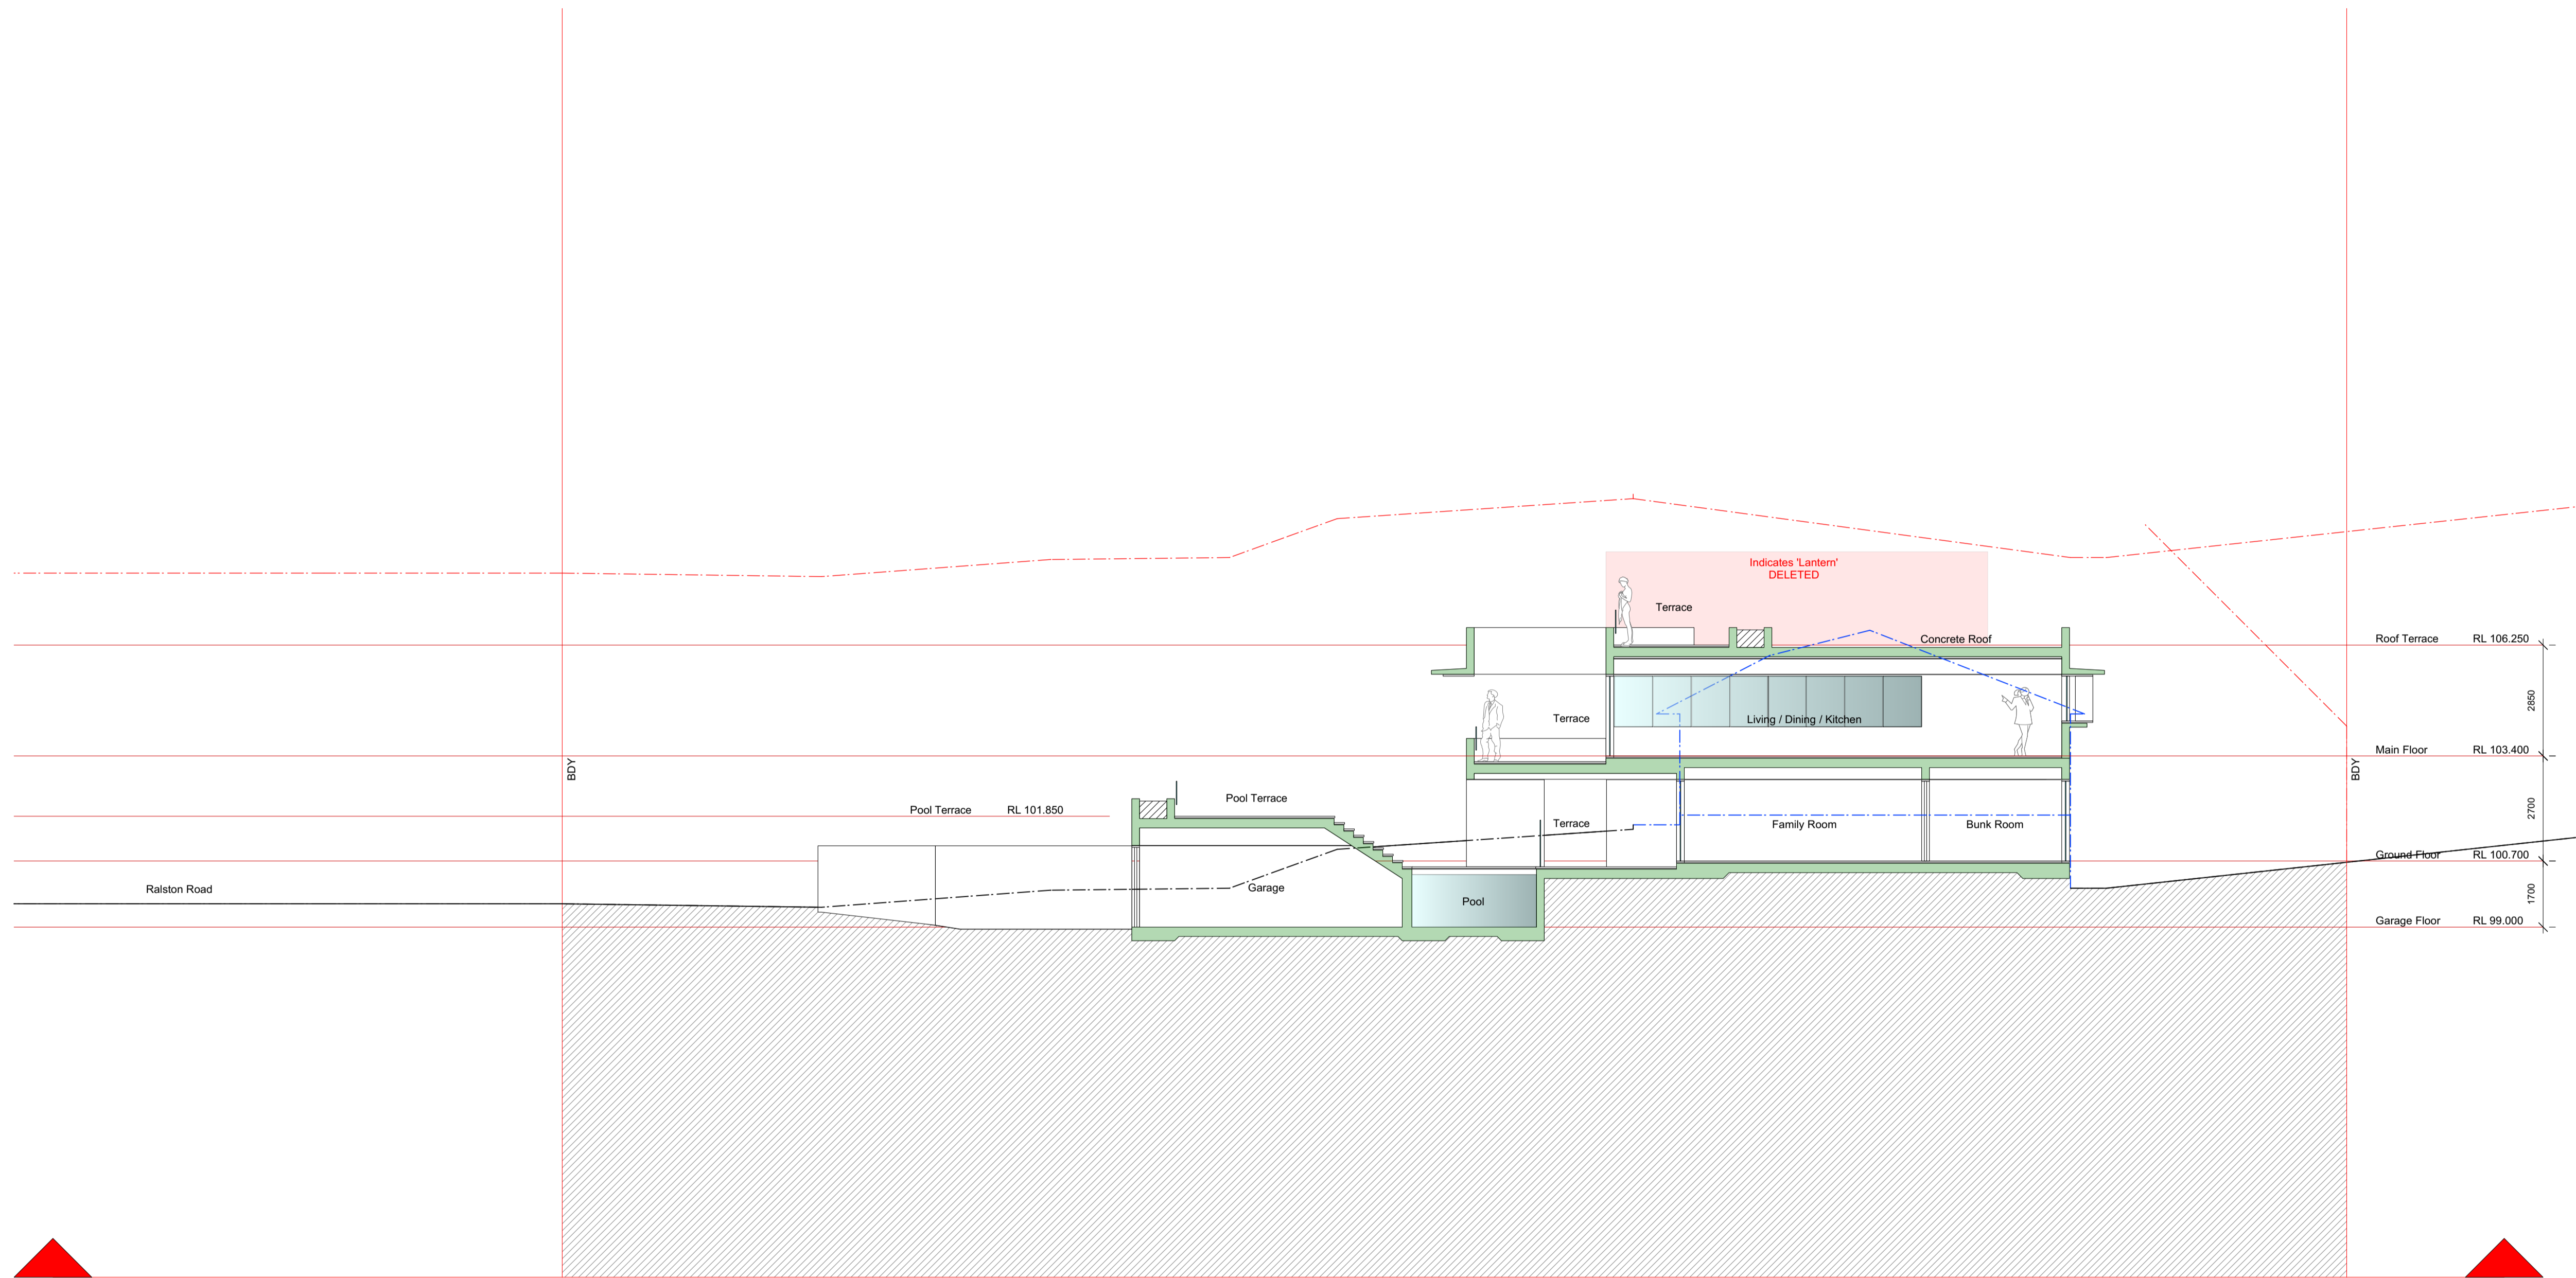


Revised Development Application
 Lot 4 + Lot 5
 26 Ralston Road Palm Beach NSW
 for
 Tony + Georgina Nassif

DA Revised 015 Section 2-2 Lot 4
 Scale 1 : 100.@ A1
 29th May 2020

Stephen Lesiuk Architect
 email stephenlesiuk@mac.com
 phone : 0414 468 186

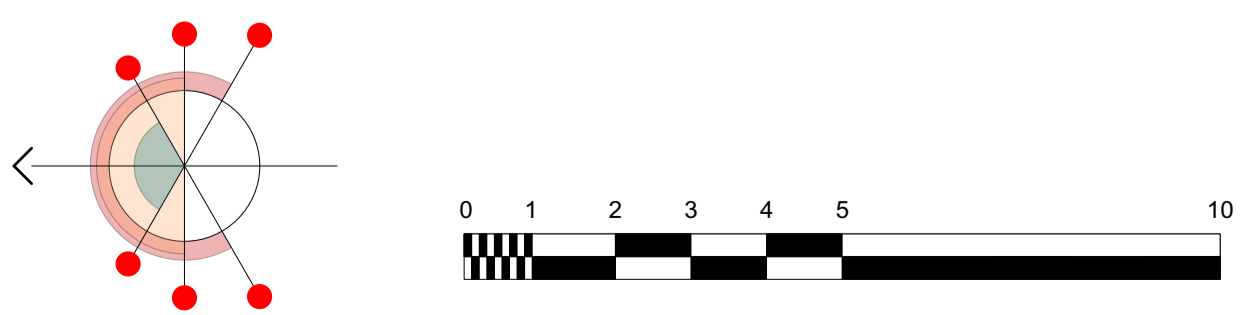

 
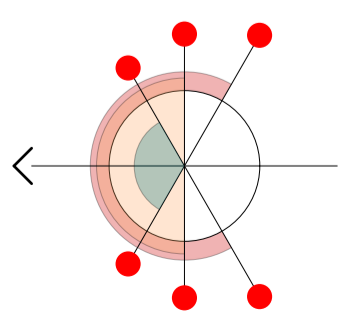
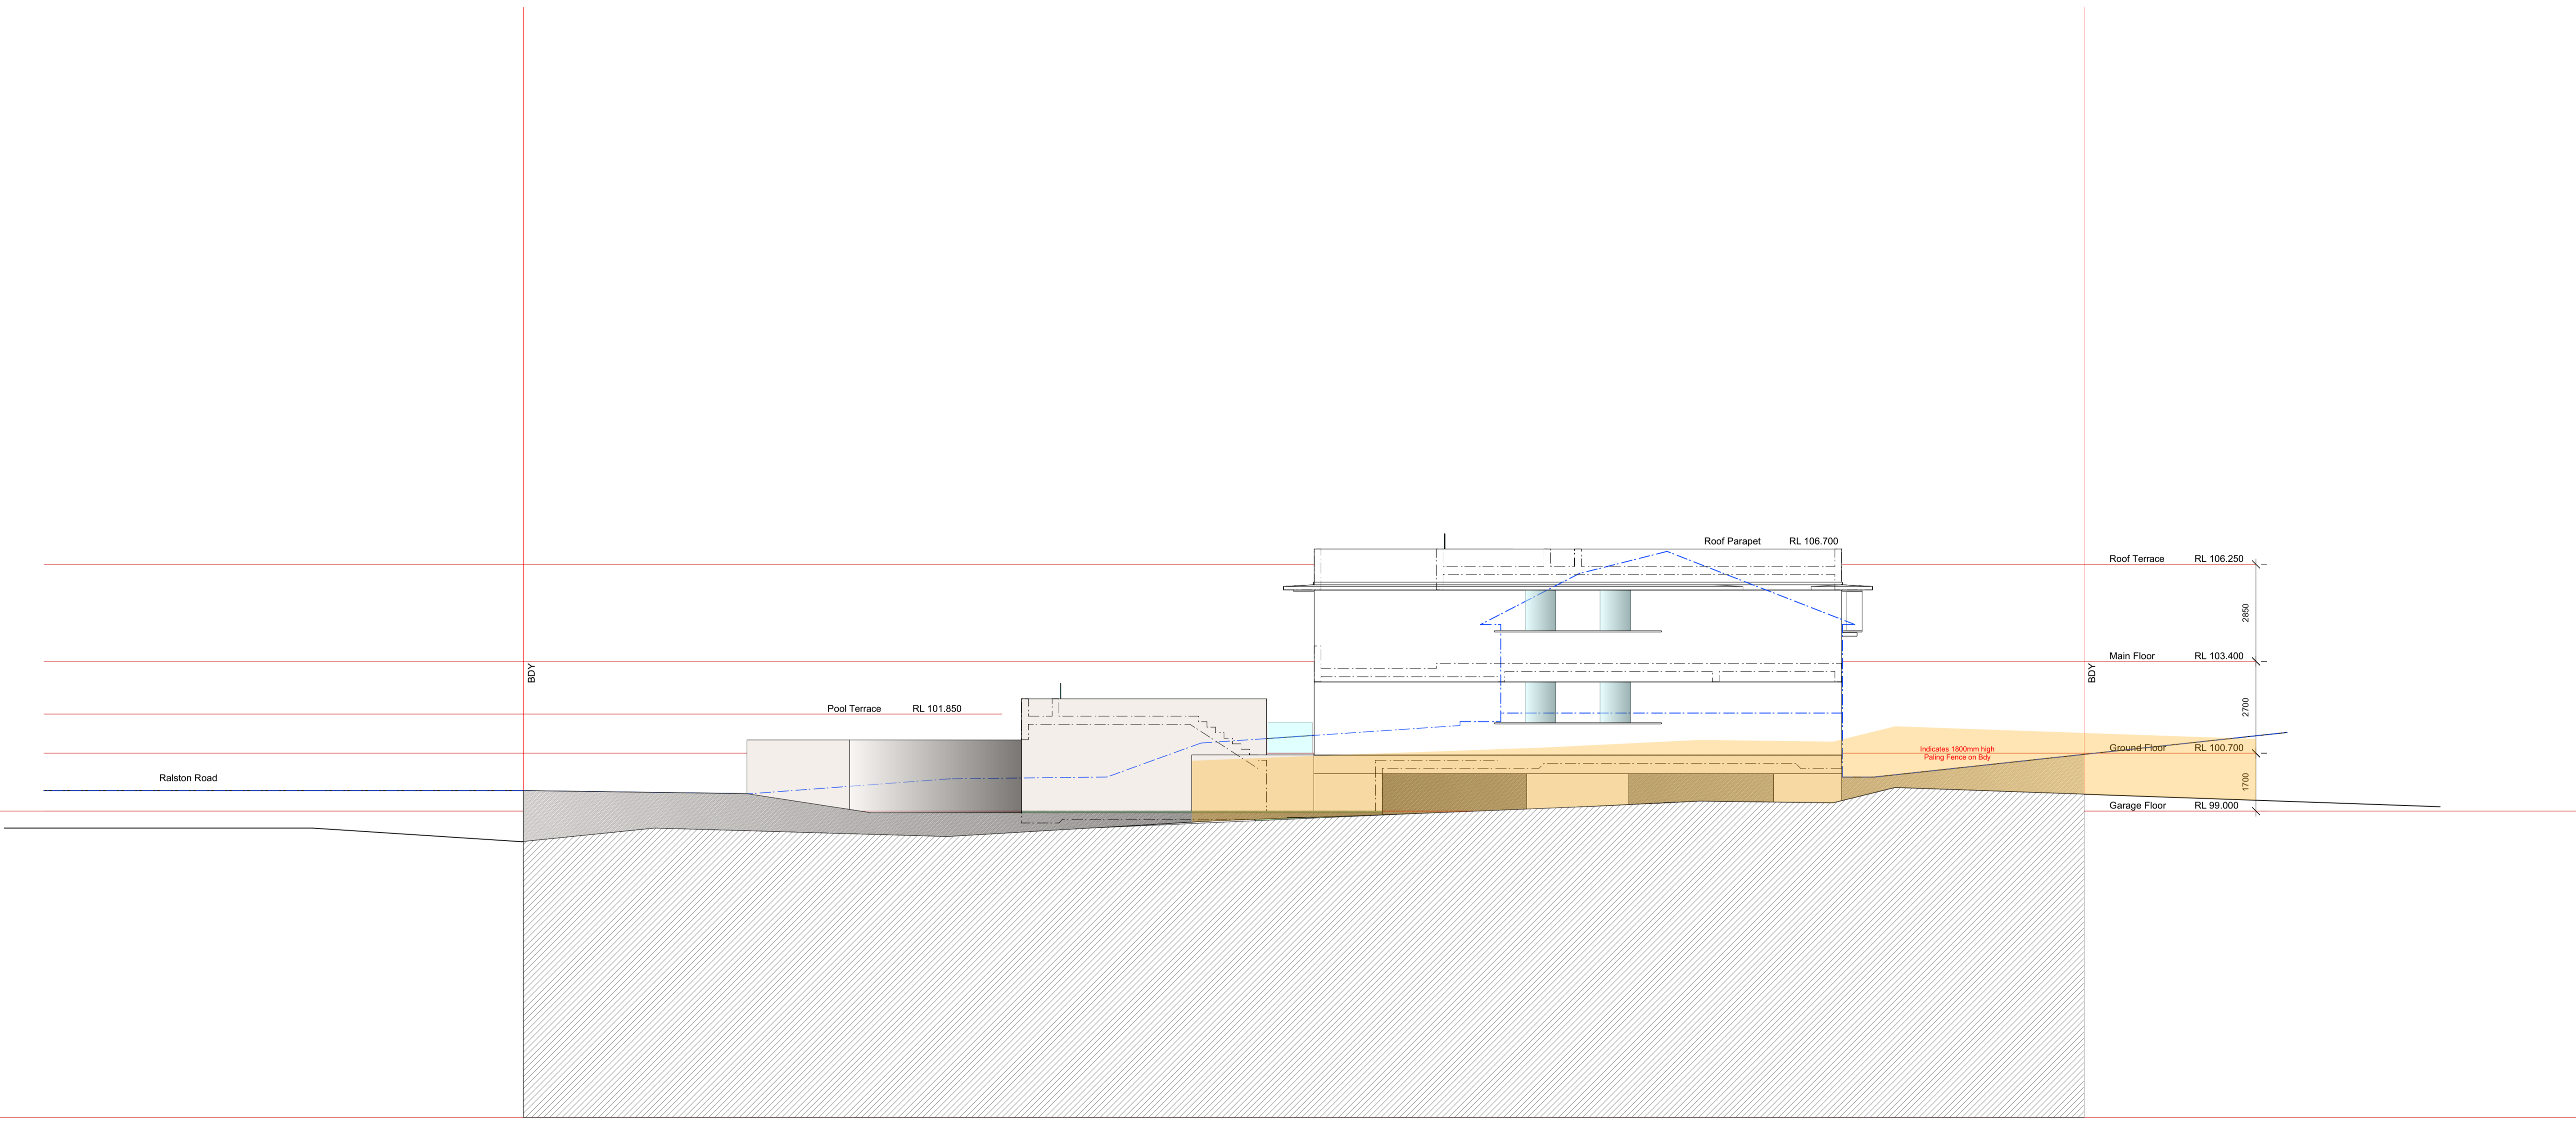


Revised Development Application
 Lot 4 + Lot 5
 26 Ralston Road Palm Beach NSW
 for
 Tony + Georgina Nassif

DA Revised 016 West Elevation Lot 4
 Scale 1 : 100.@ A1
 29th May 2020

Stephen Lesiuk Architect
 email stephenlesiuk@mac.com
 phone : 0414 468 186




 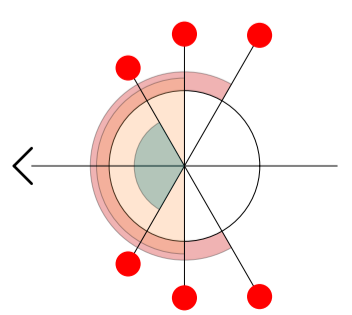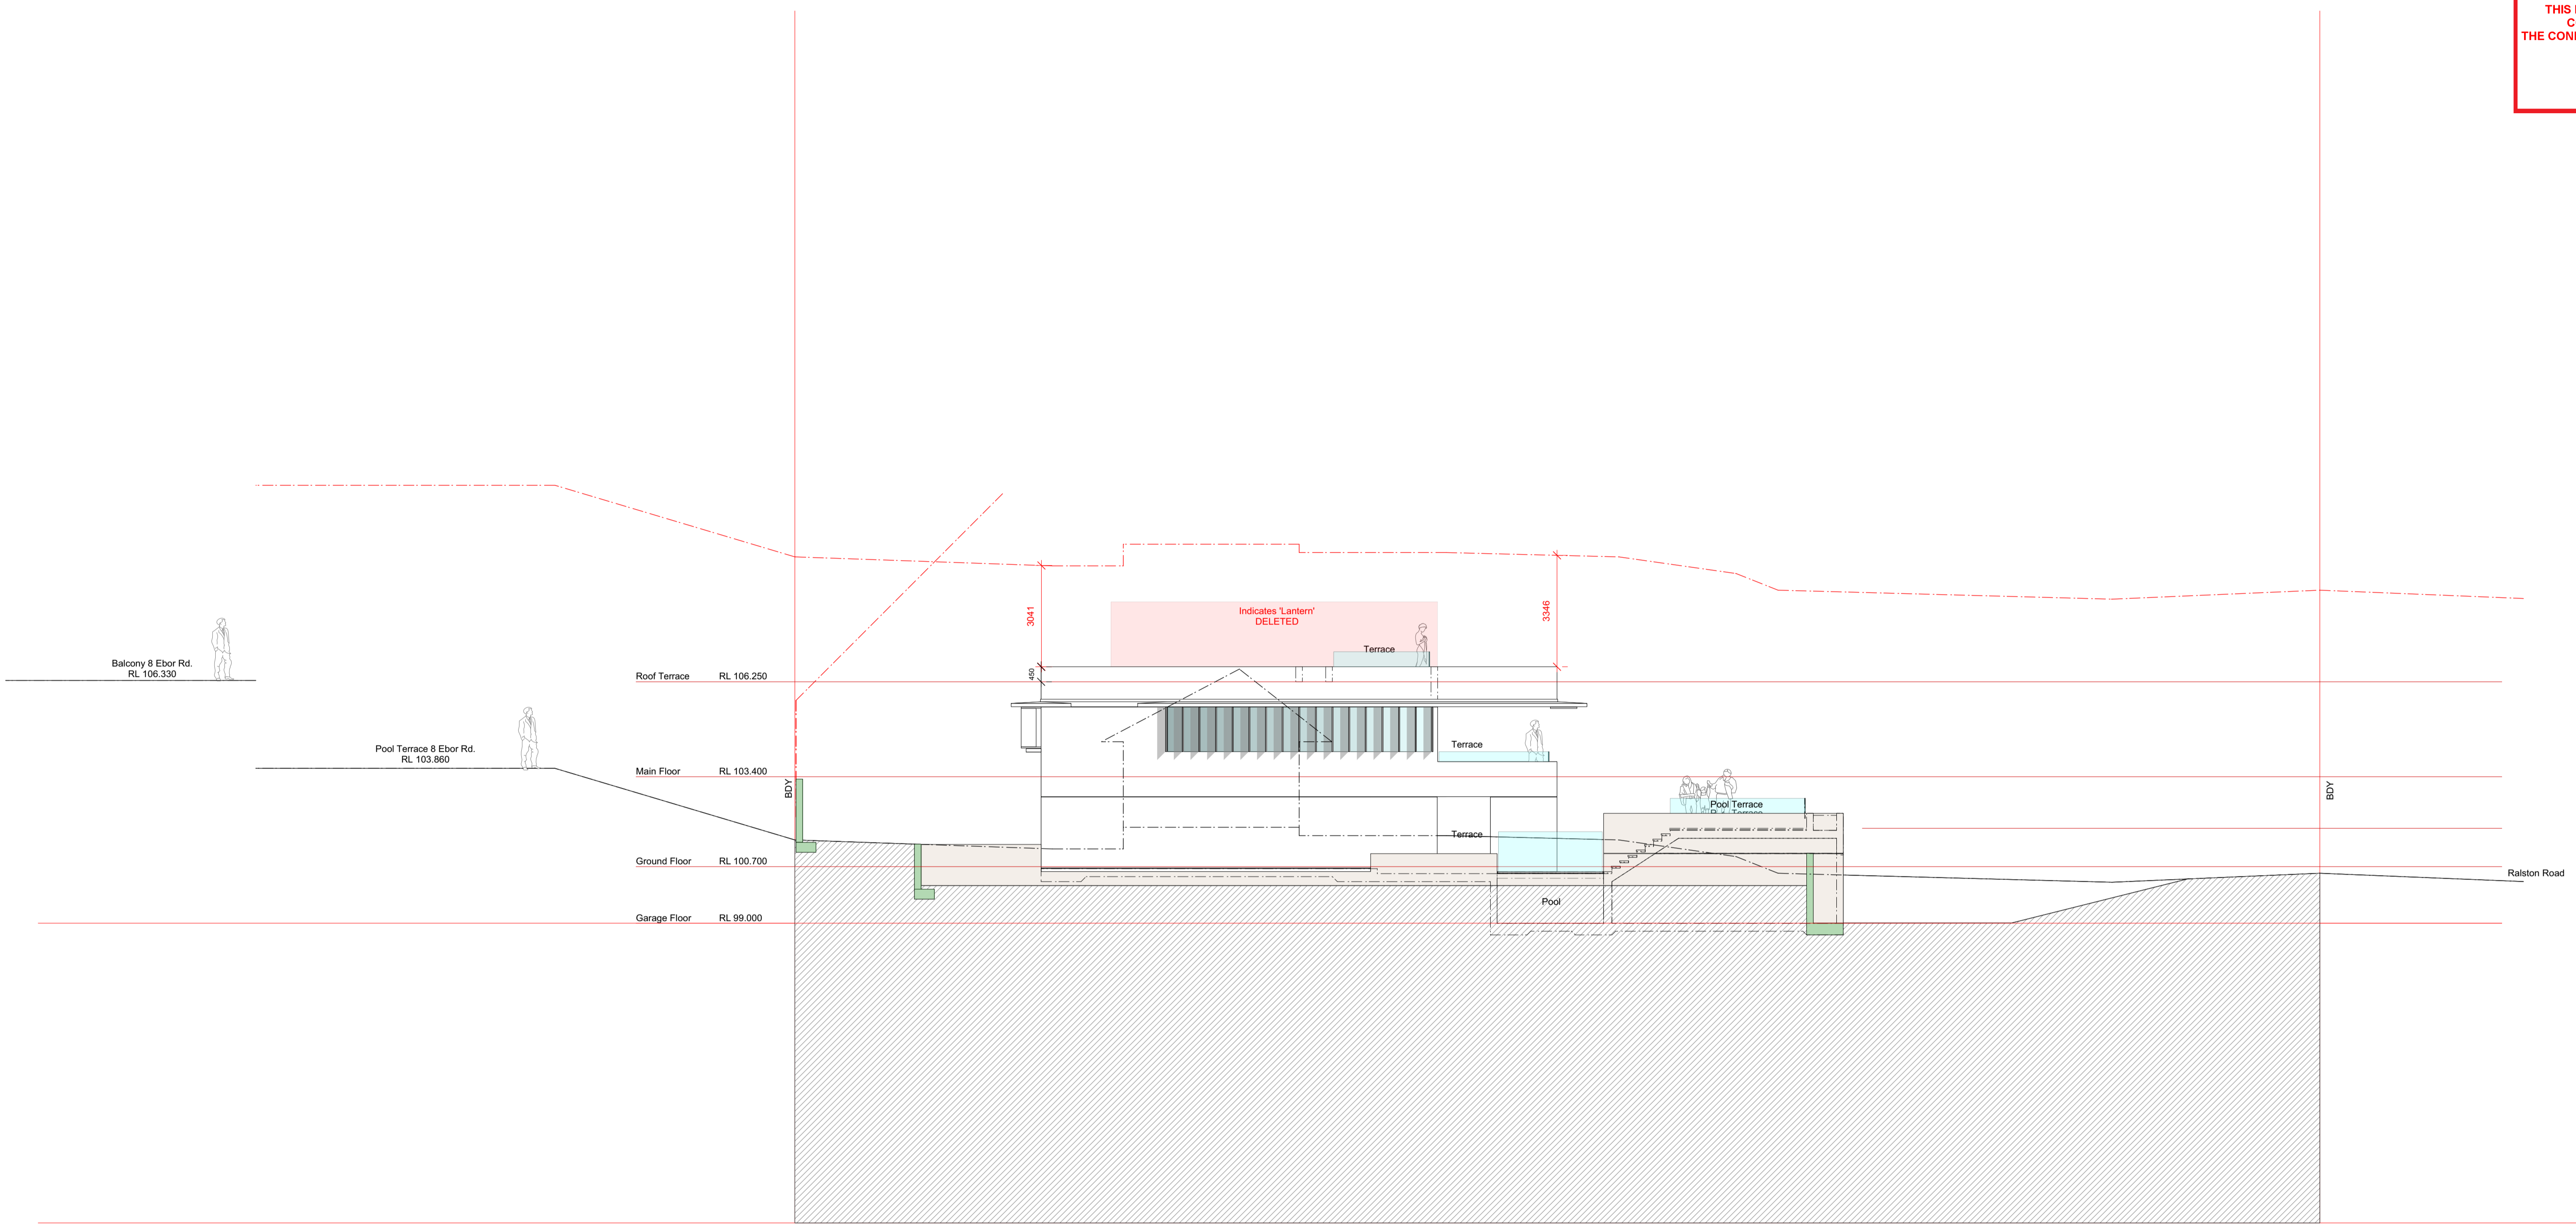


Revised Development Application
 Lot 4 + Lot 5
 26 Ralston Road Palm Beach NSW
 for
 Tony + Georgina Nassif

DA Revised 017 East Elevation Lot 4
 Scale 1 : 100.@ A1
 29th May 2020

Stephen Lesiuk Architect
 email stephenlesiuk@mac.com
 phone : 0414 468 186

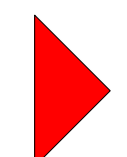


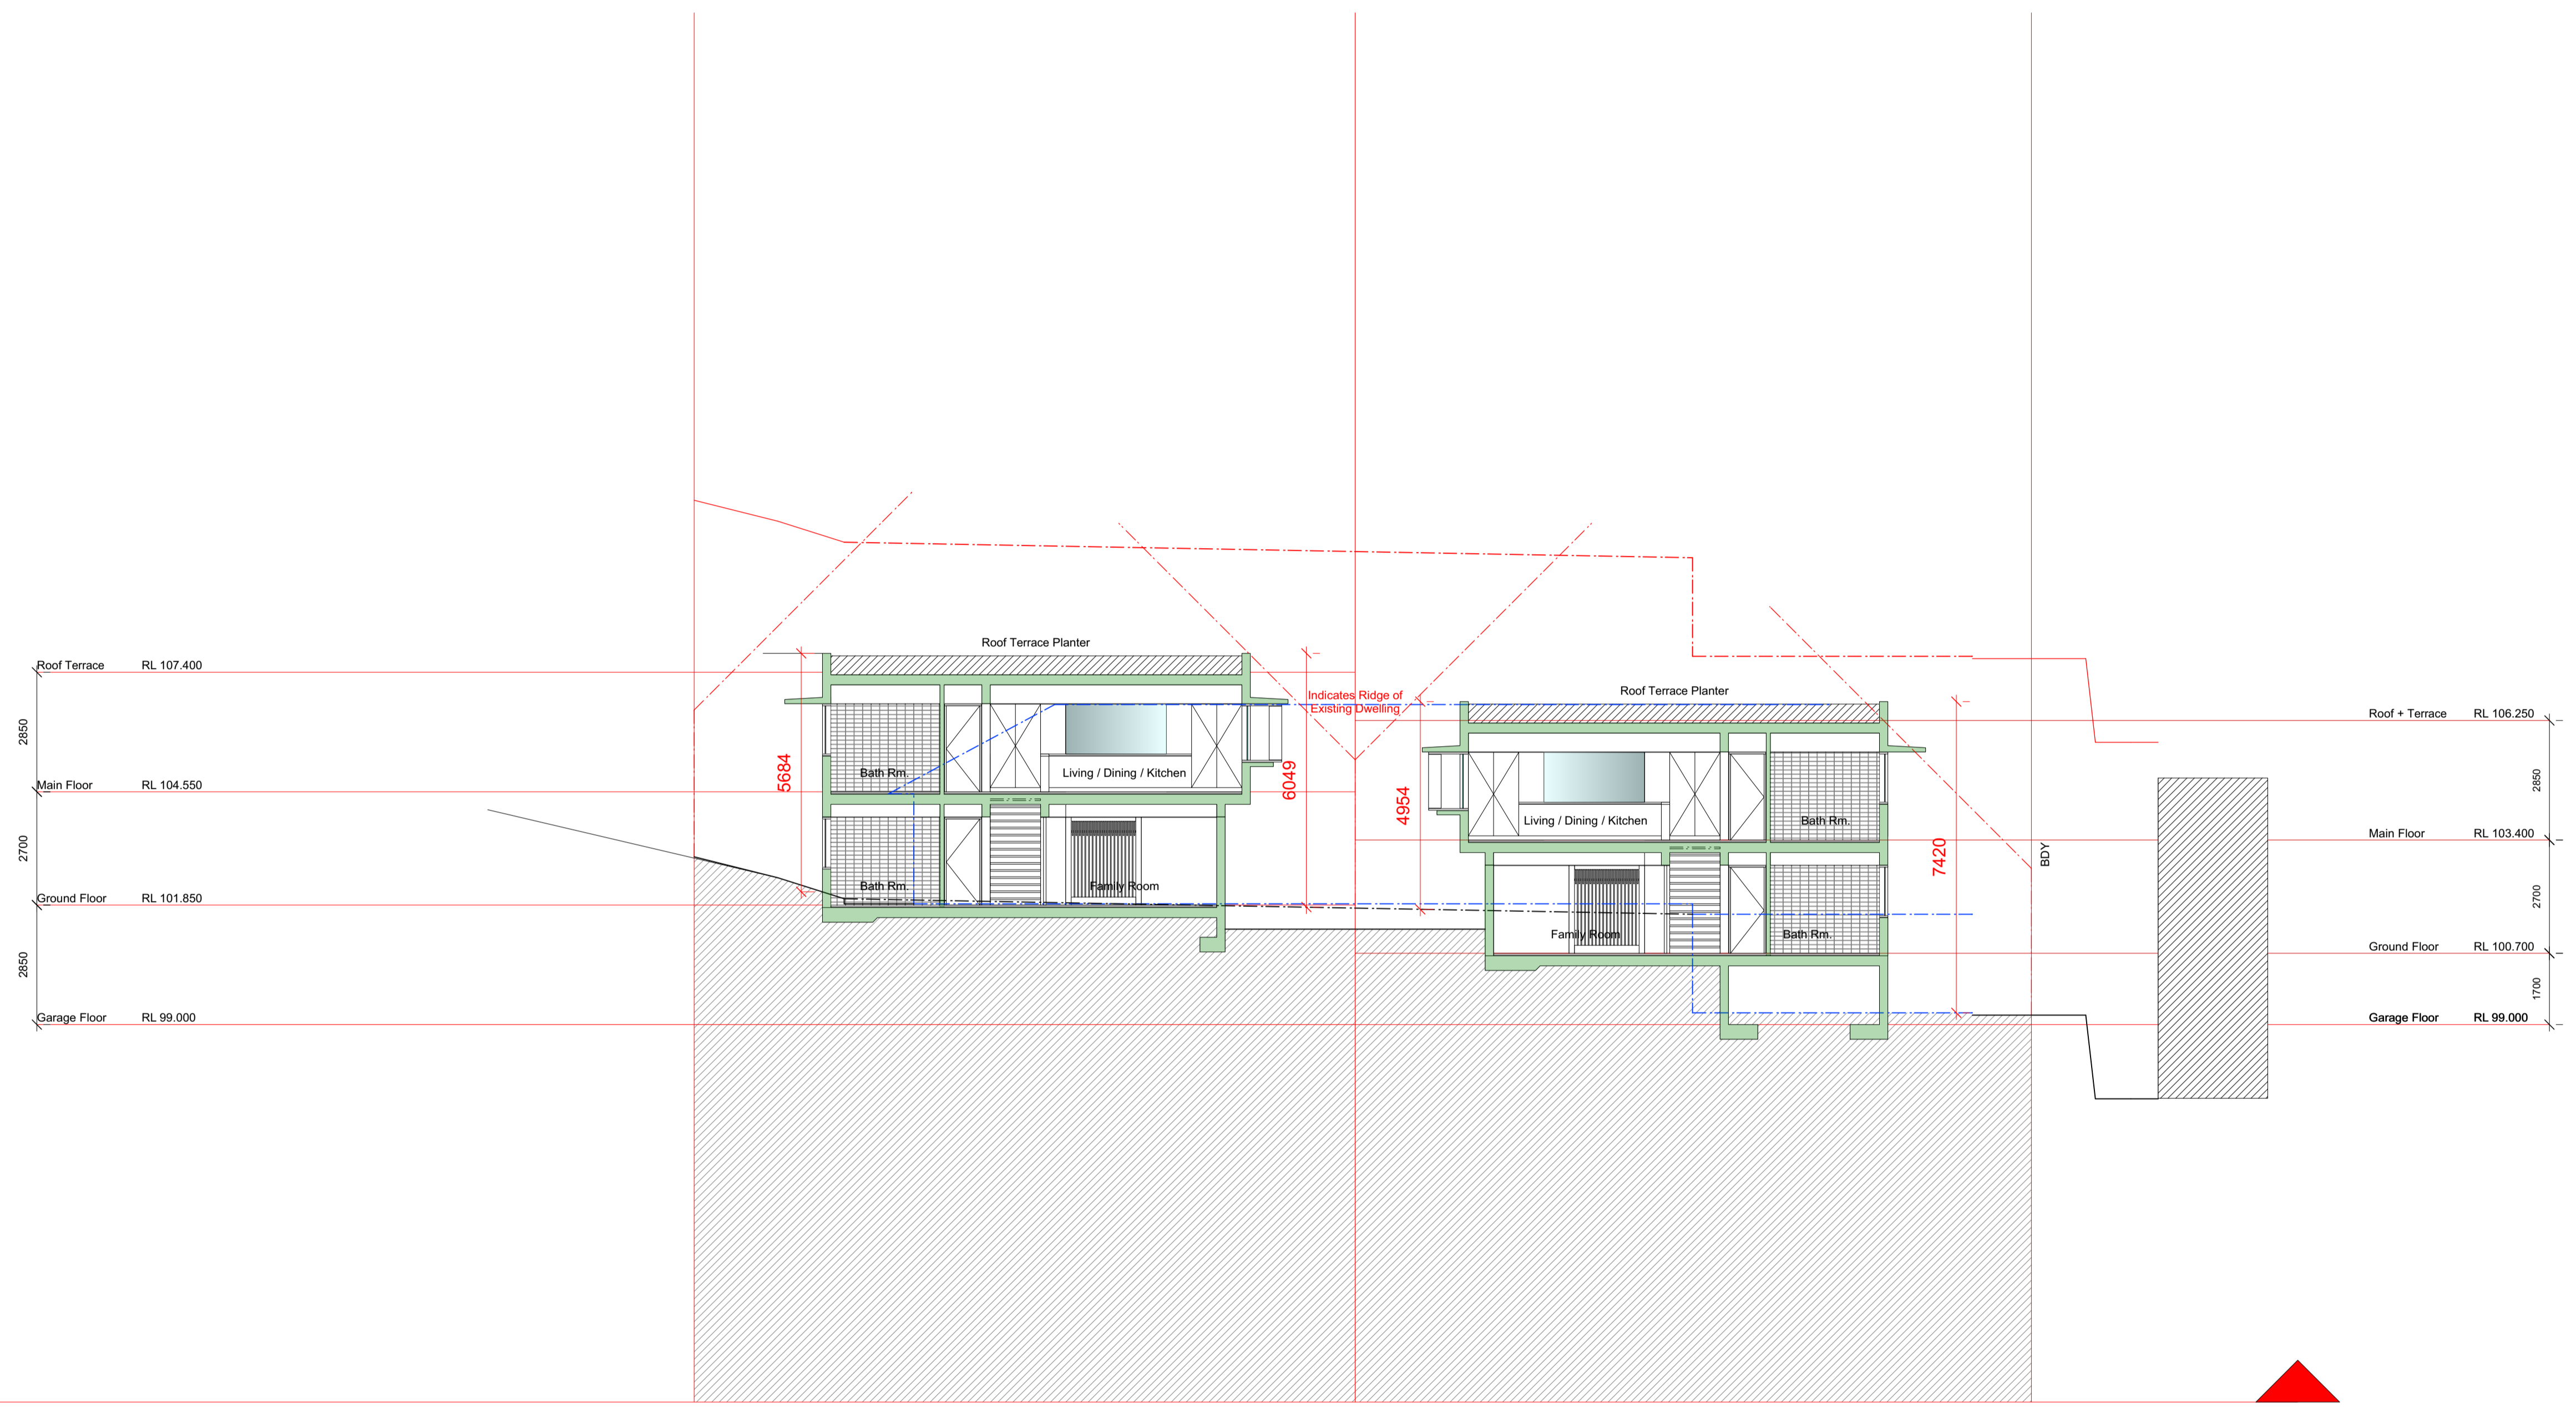


Revised Development Application
 Lot 4 + Lot 5
 26 Ralston Road Palm Beach NSW
 for
 Tony + Georgina Nassif

DA Revised 020 Section B-B Lot 4 + Lot 5
 Scale 1 : 100.@ A1
 29th May 2020

Stephen Lesiuk Architect
 email stephenlesiuk@mac.com
 phone : 0414 468 186

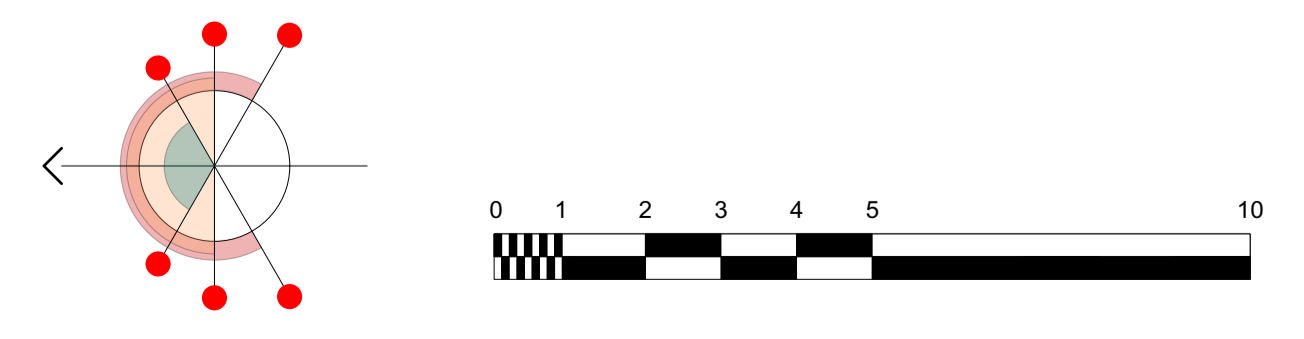


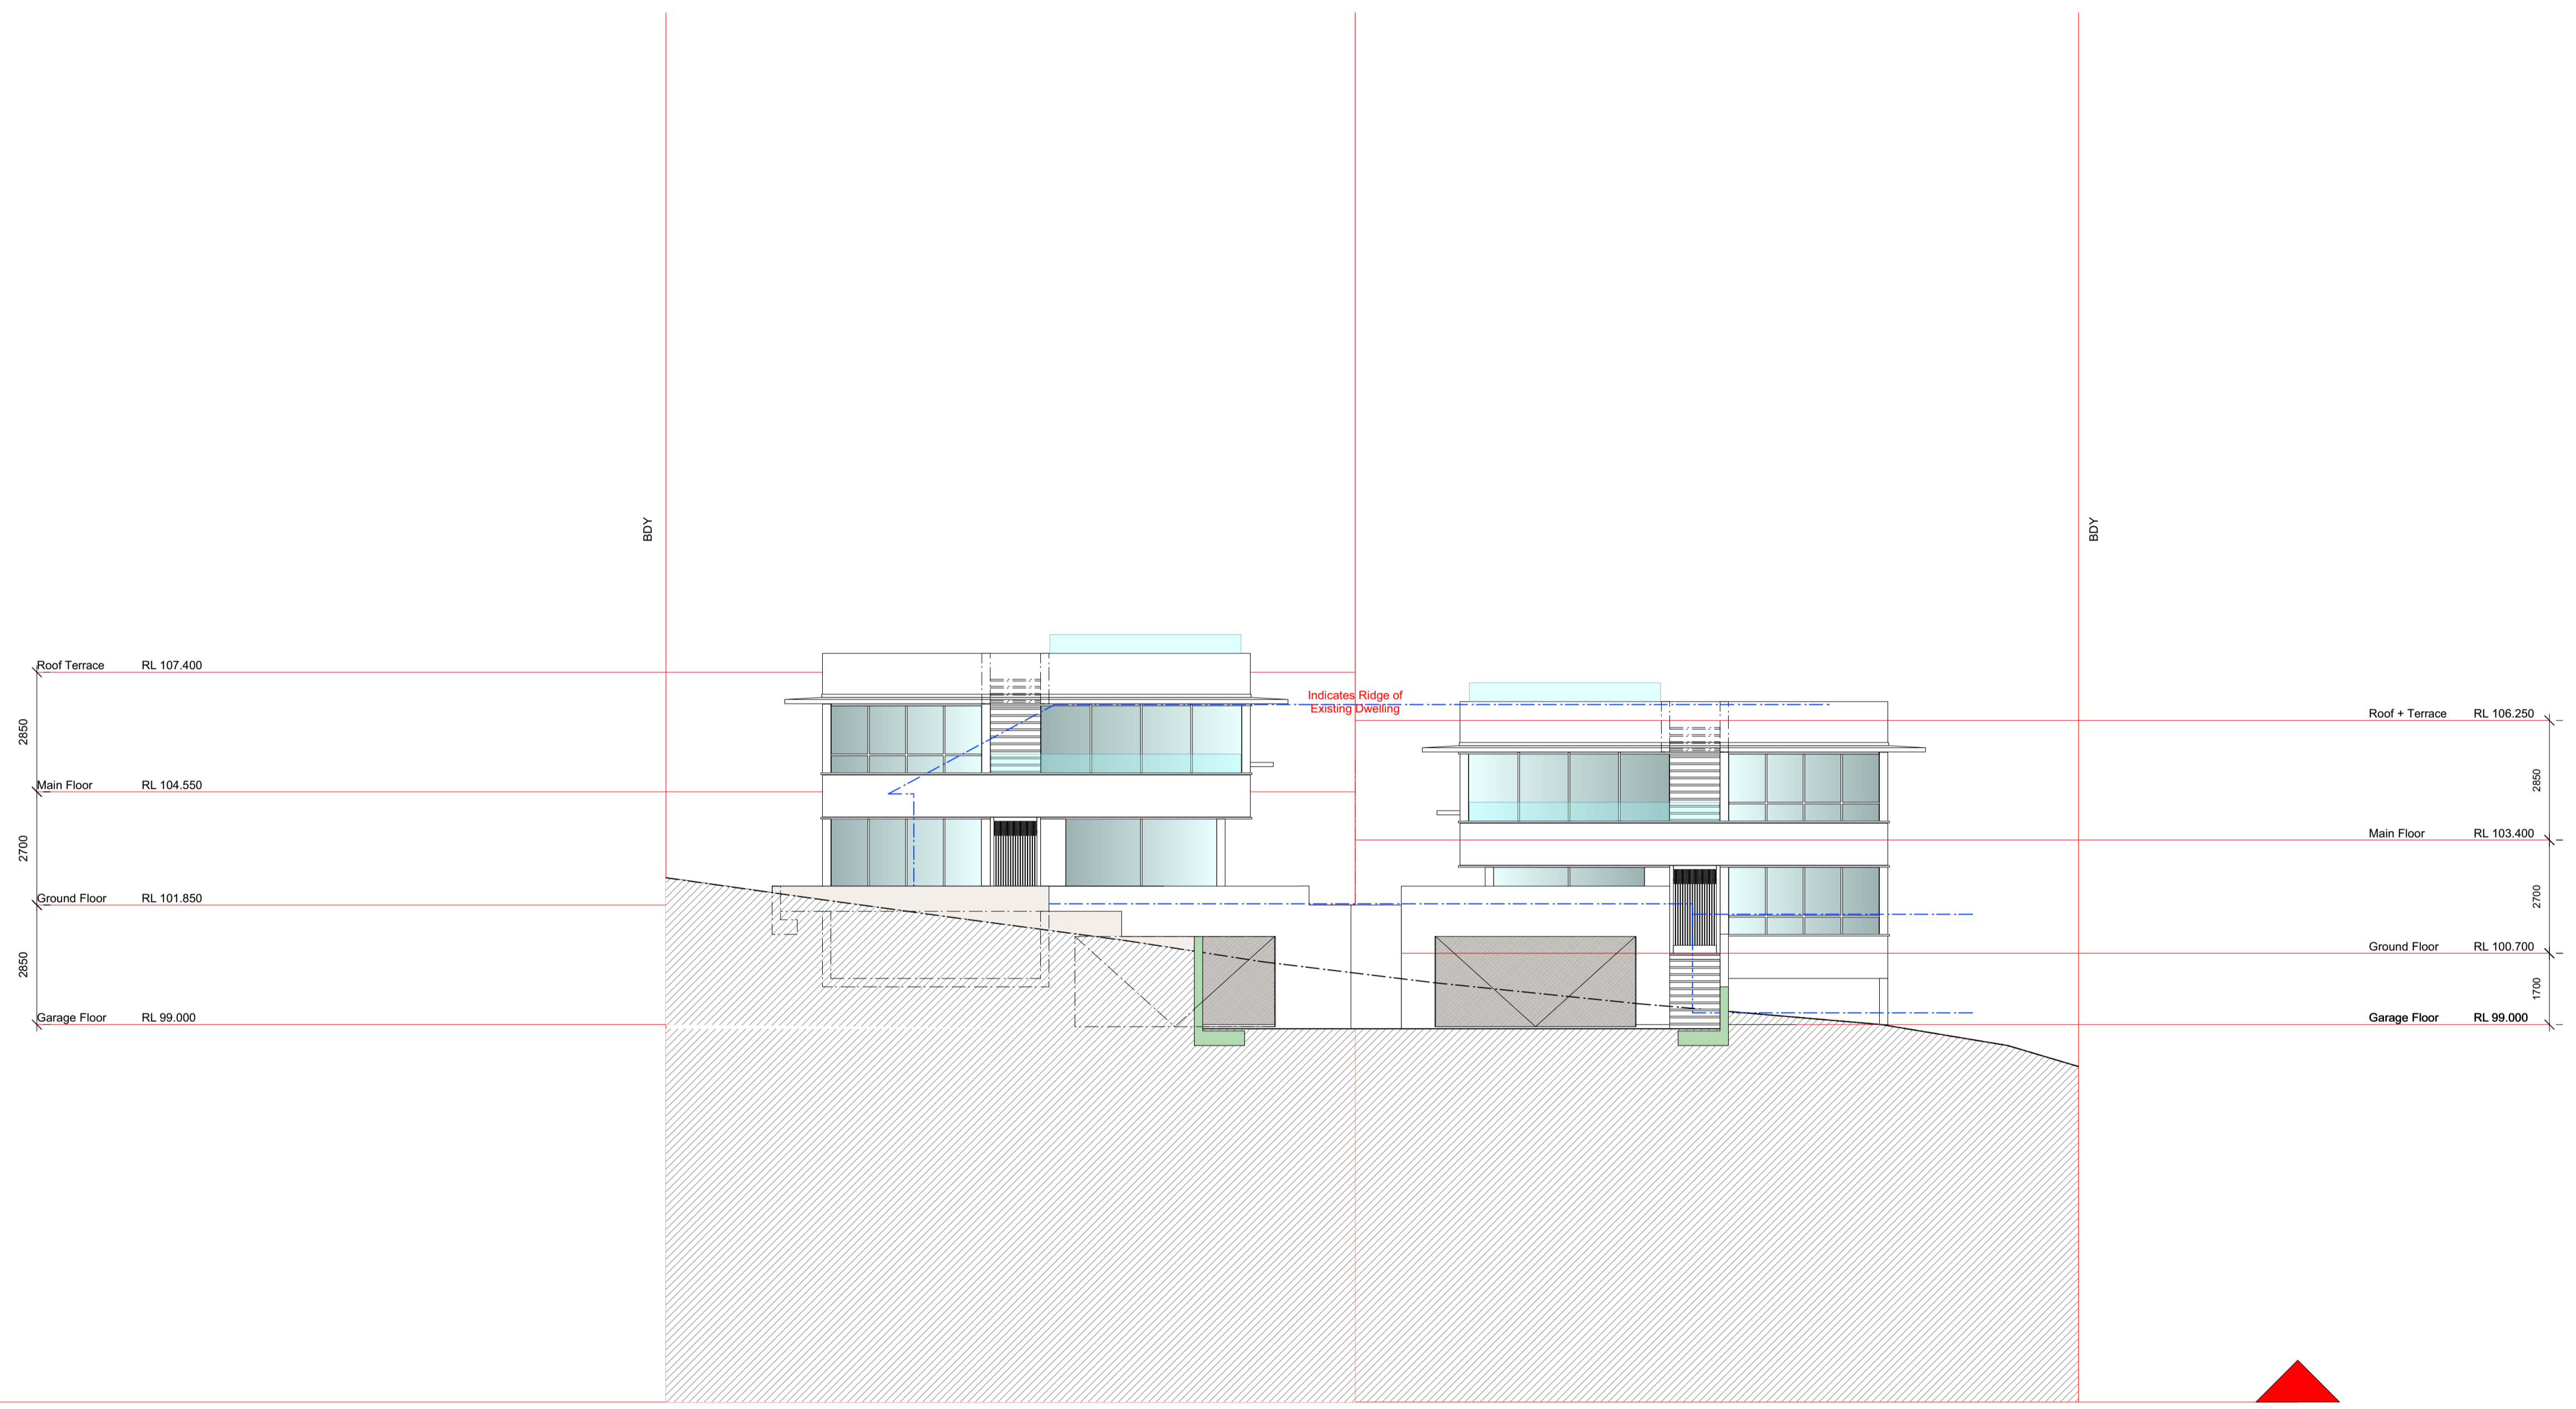


Revised Development Application
 Lot 4 + Lot 5
 26 Ralston Road Palm Beach NSW
 for
 Tony + Georgina Nassif

DA Revised 021 Section A-A Lot 4 + Lot 5
 Scale 1 : 100.@ A1
 29th May 2020

Stephen Lesiuk Architect
 email stephenlesiuk@mac.com
 phone : 0414 468 186

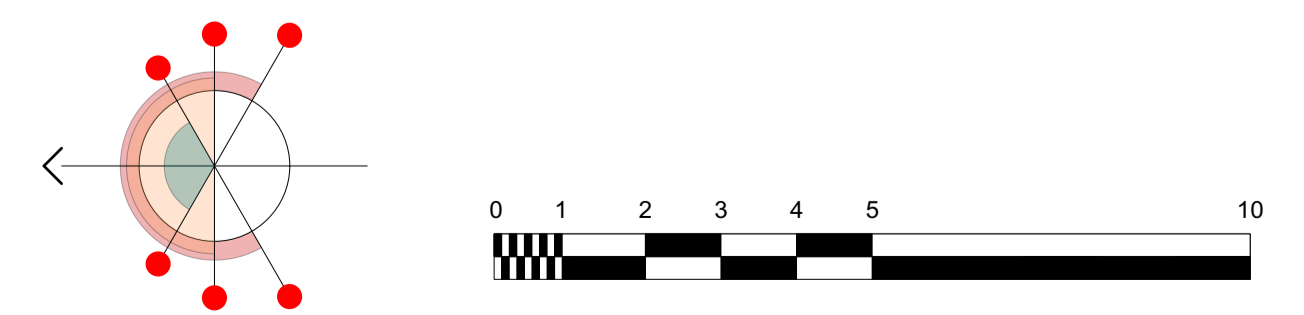




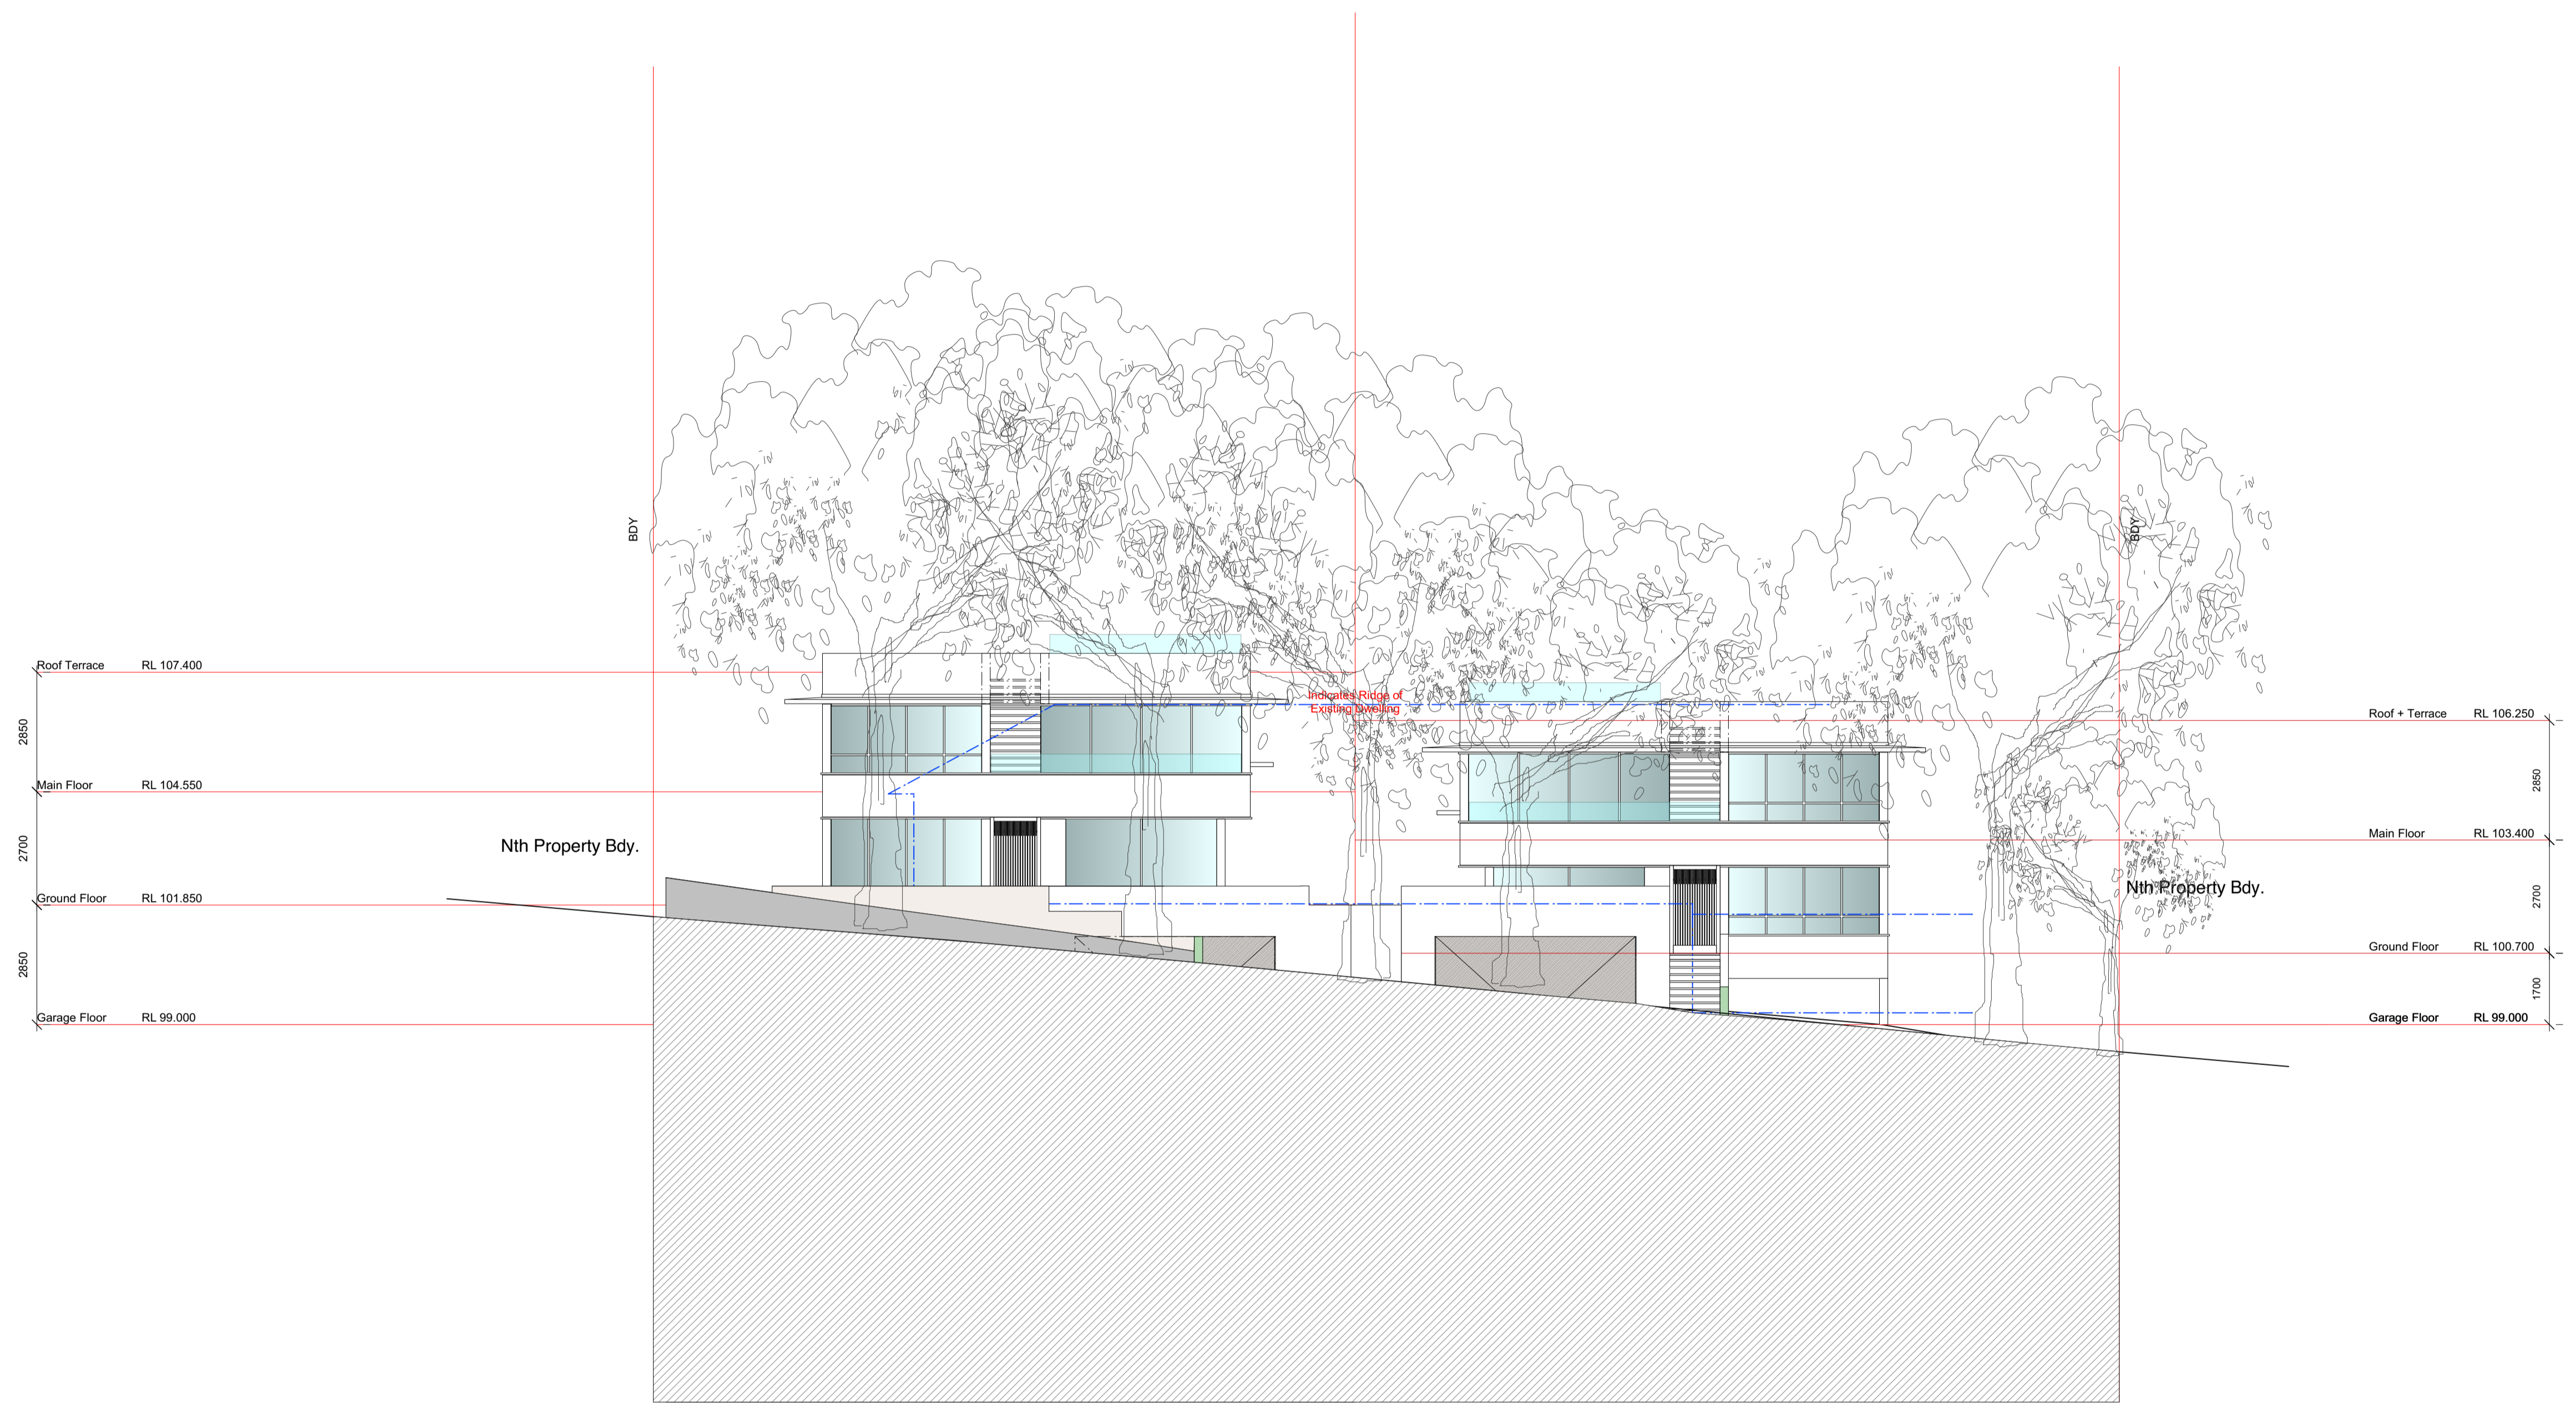


Revised Development Application
 Lot 4 + Lot 5
 26 Ralston Road Palm Beach NSW
 for
 Tony + Georgina Nassif

DA Revised 022 Street Elevation Lot 4 + Lot 5
 Scale 1 : 100.@ A1
 29th May 2020

Stephen Lesiuk Architect
 email stephenlesiuk@mac.com
 phone : 0414 468 186

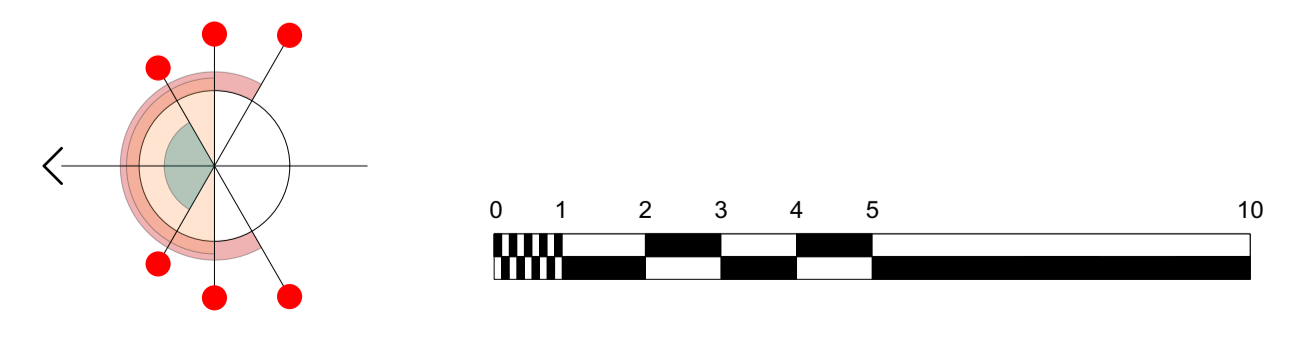

 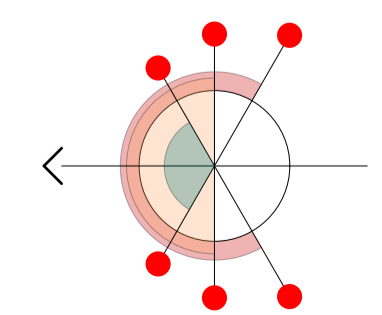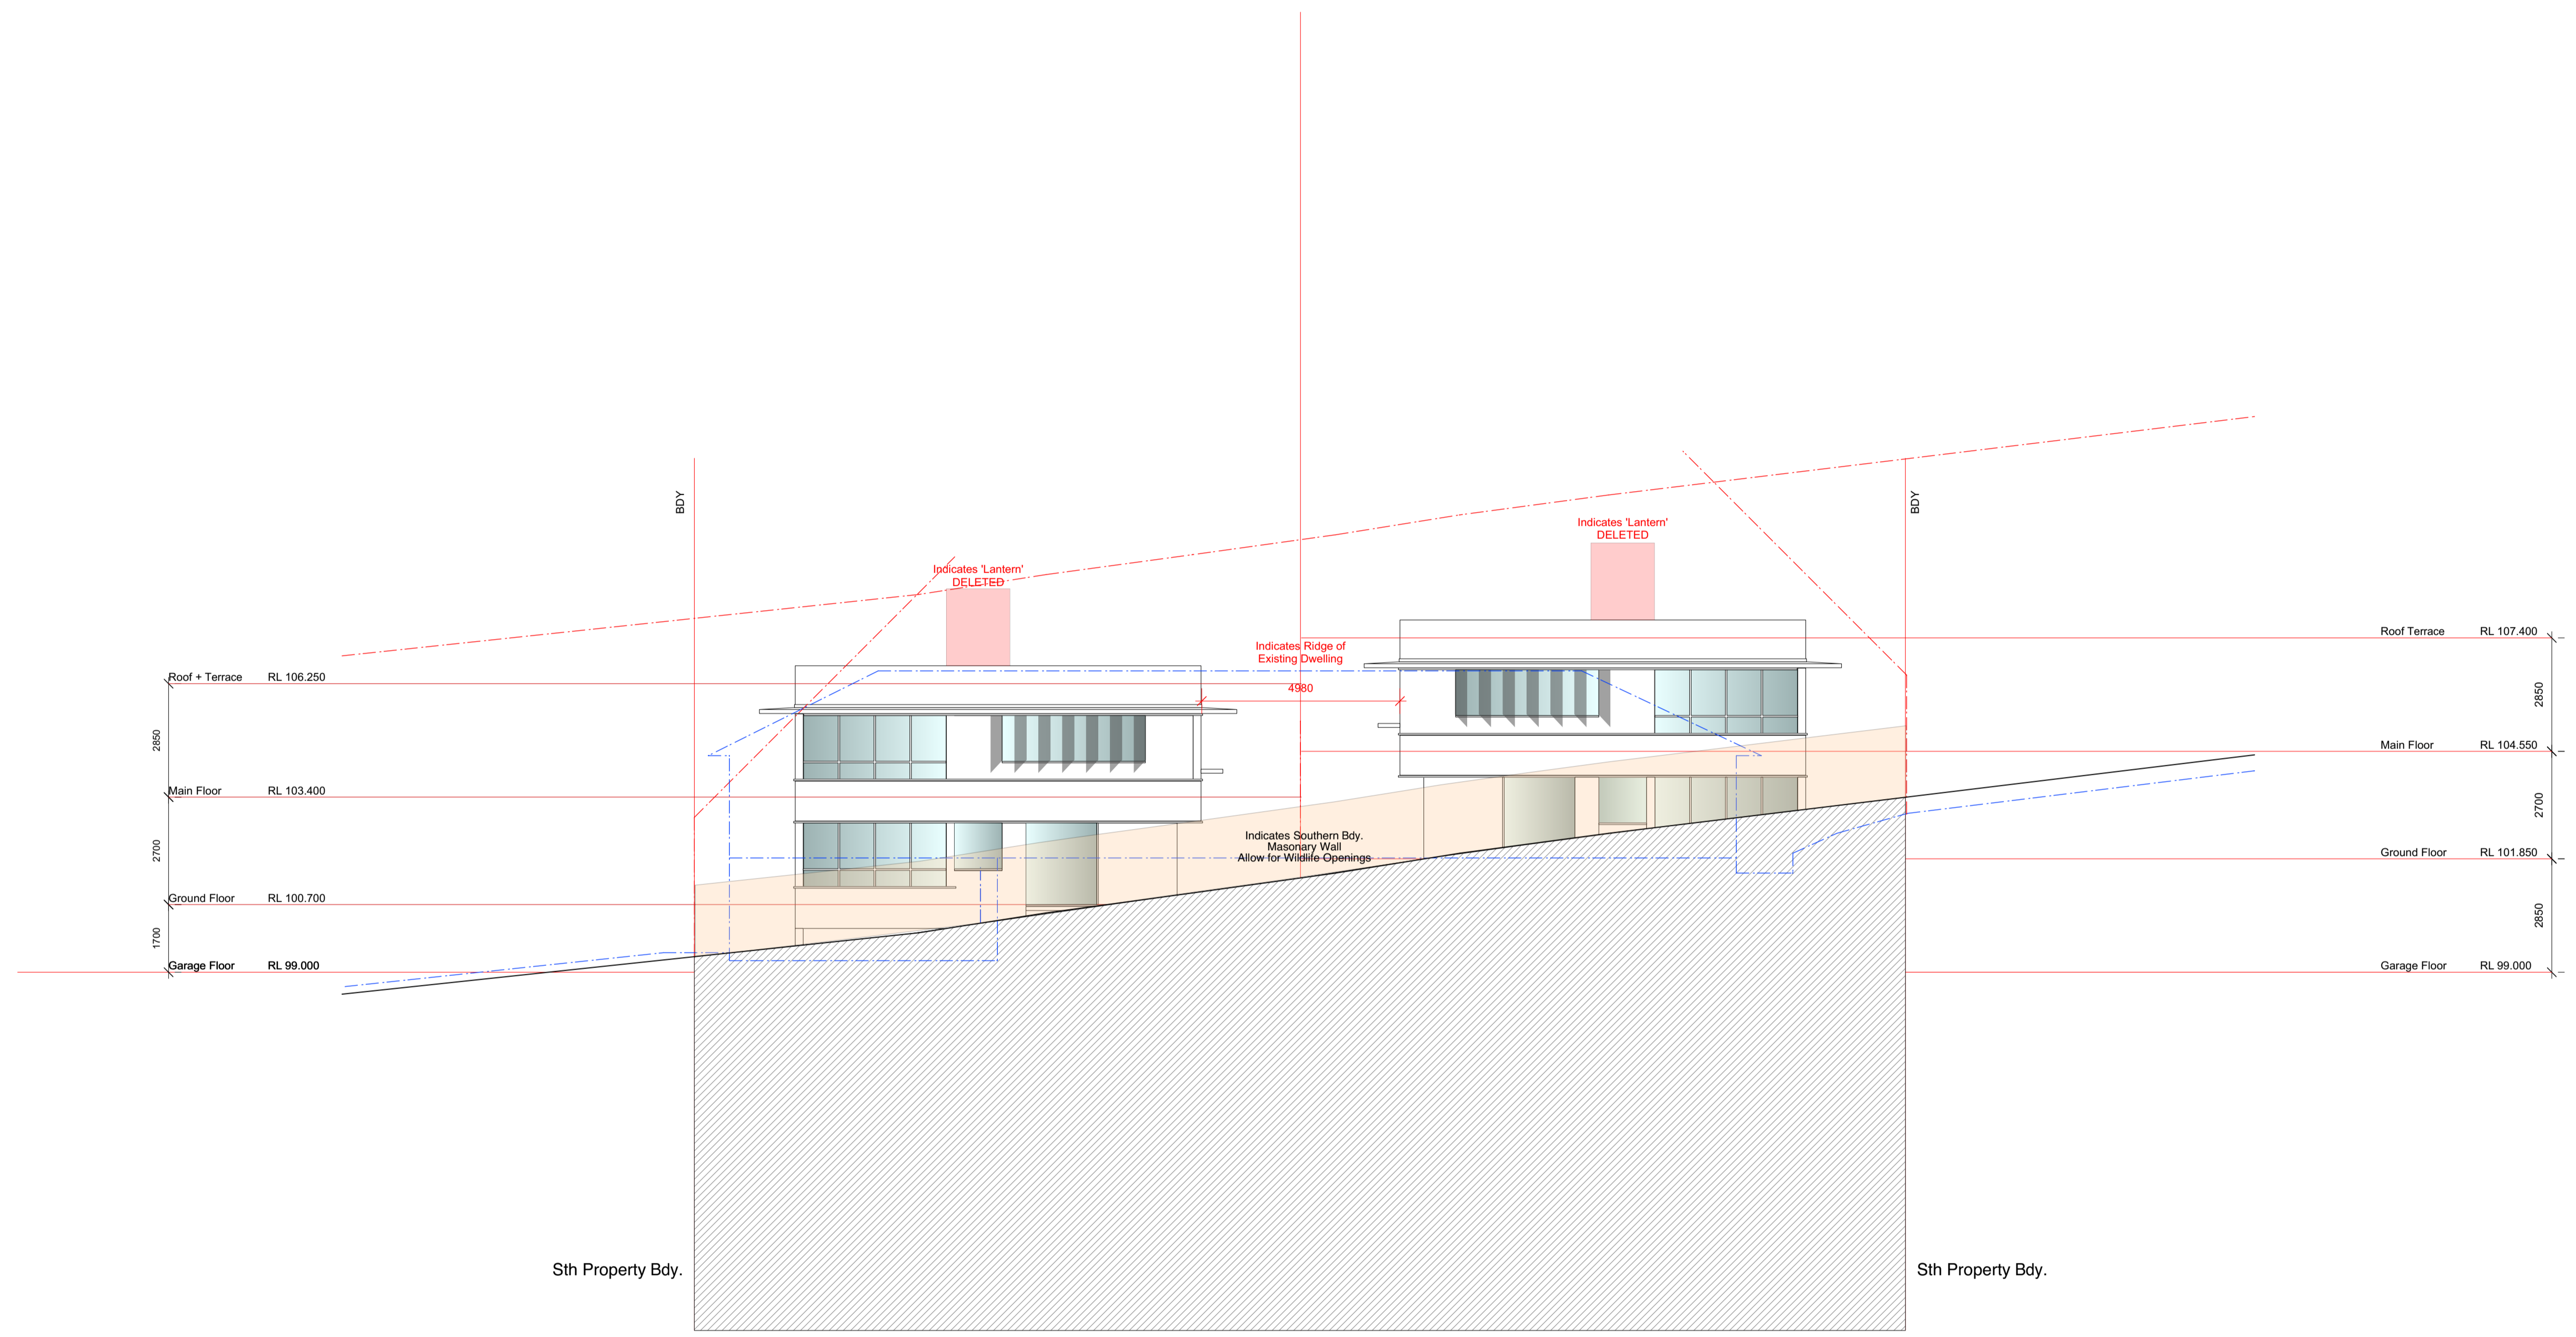


Revised Development Application
 Lot 4 + Lot 5
 26 Ralston Road Palm Beach NSW
 for
 Tony + Georgina Nassif


DA Revised 023 South Elevation Lot 4 + Lot 5
 Scale 1 : 100.@ A1
 29th May 2020

Stephen Lesiuk Architect
 email stephenlesiuk@mac.com
 phone : 0414 468 186



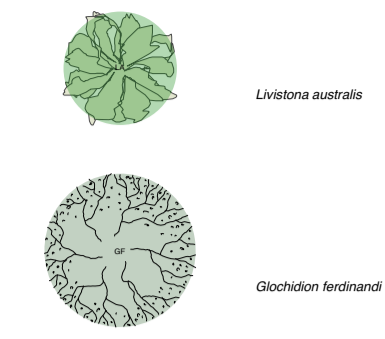

Botanic Name	Common Name	Qty	Size
<i>Glochidion ferdinandi</i>	Cheese Tree	3	20 lt. pot
<i>Livistonia australis</i>	Cabbage Palm	7	1.2 m high
<i>Cyathea australis</i>	Rough Tree Fern	21	1.0 m high
<i>Macrozamia communis</i>	Burrawang	27	as available
<i>Asplenium nidus</i>	Birdsnest Fern	45	200mm pot
<i>Viola hederacea</i>	Native Violet	50	100mm pot

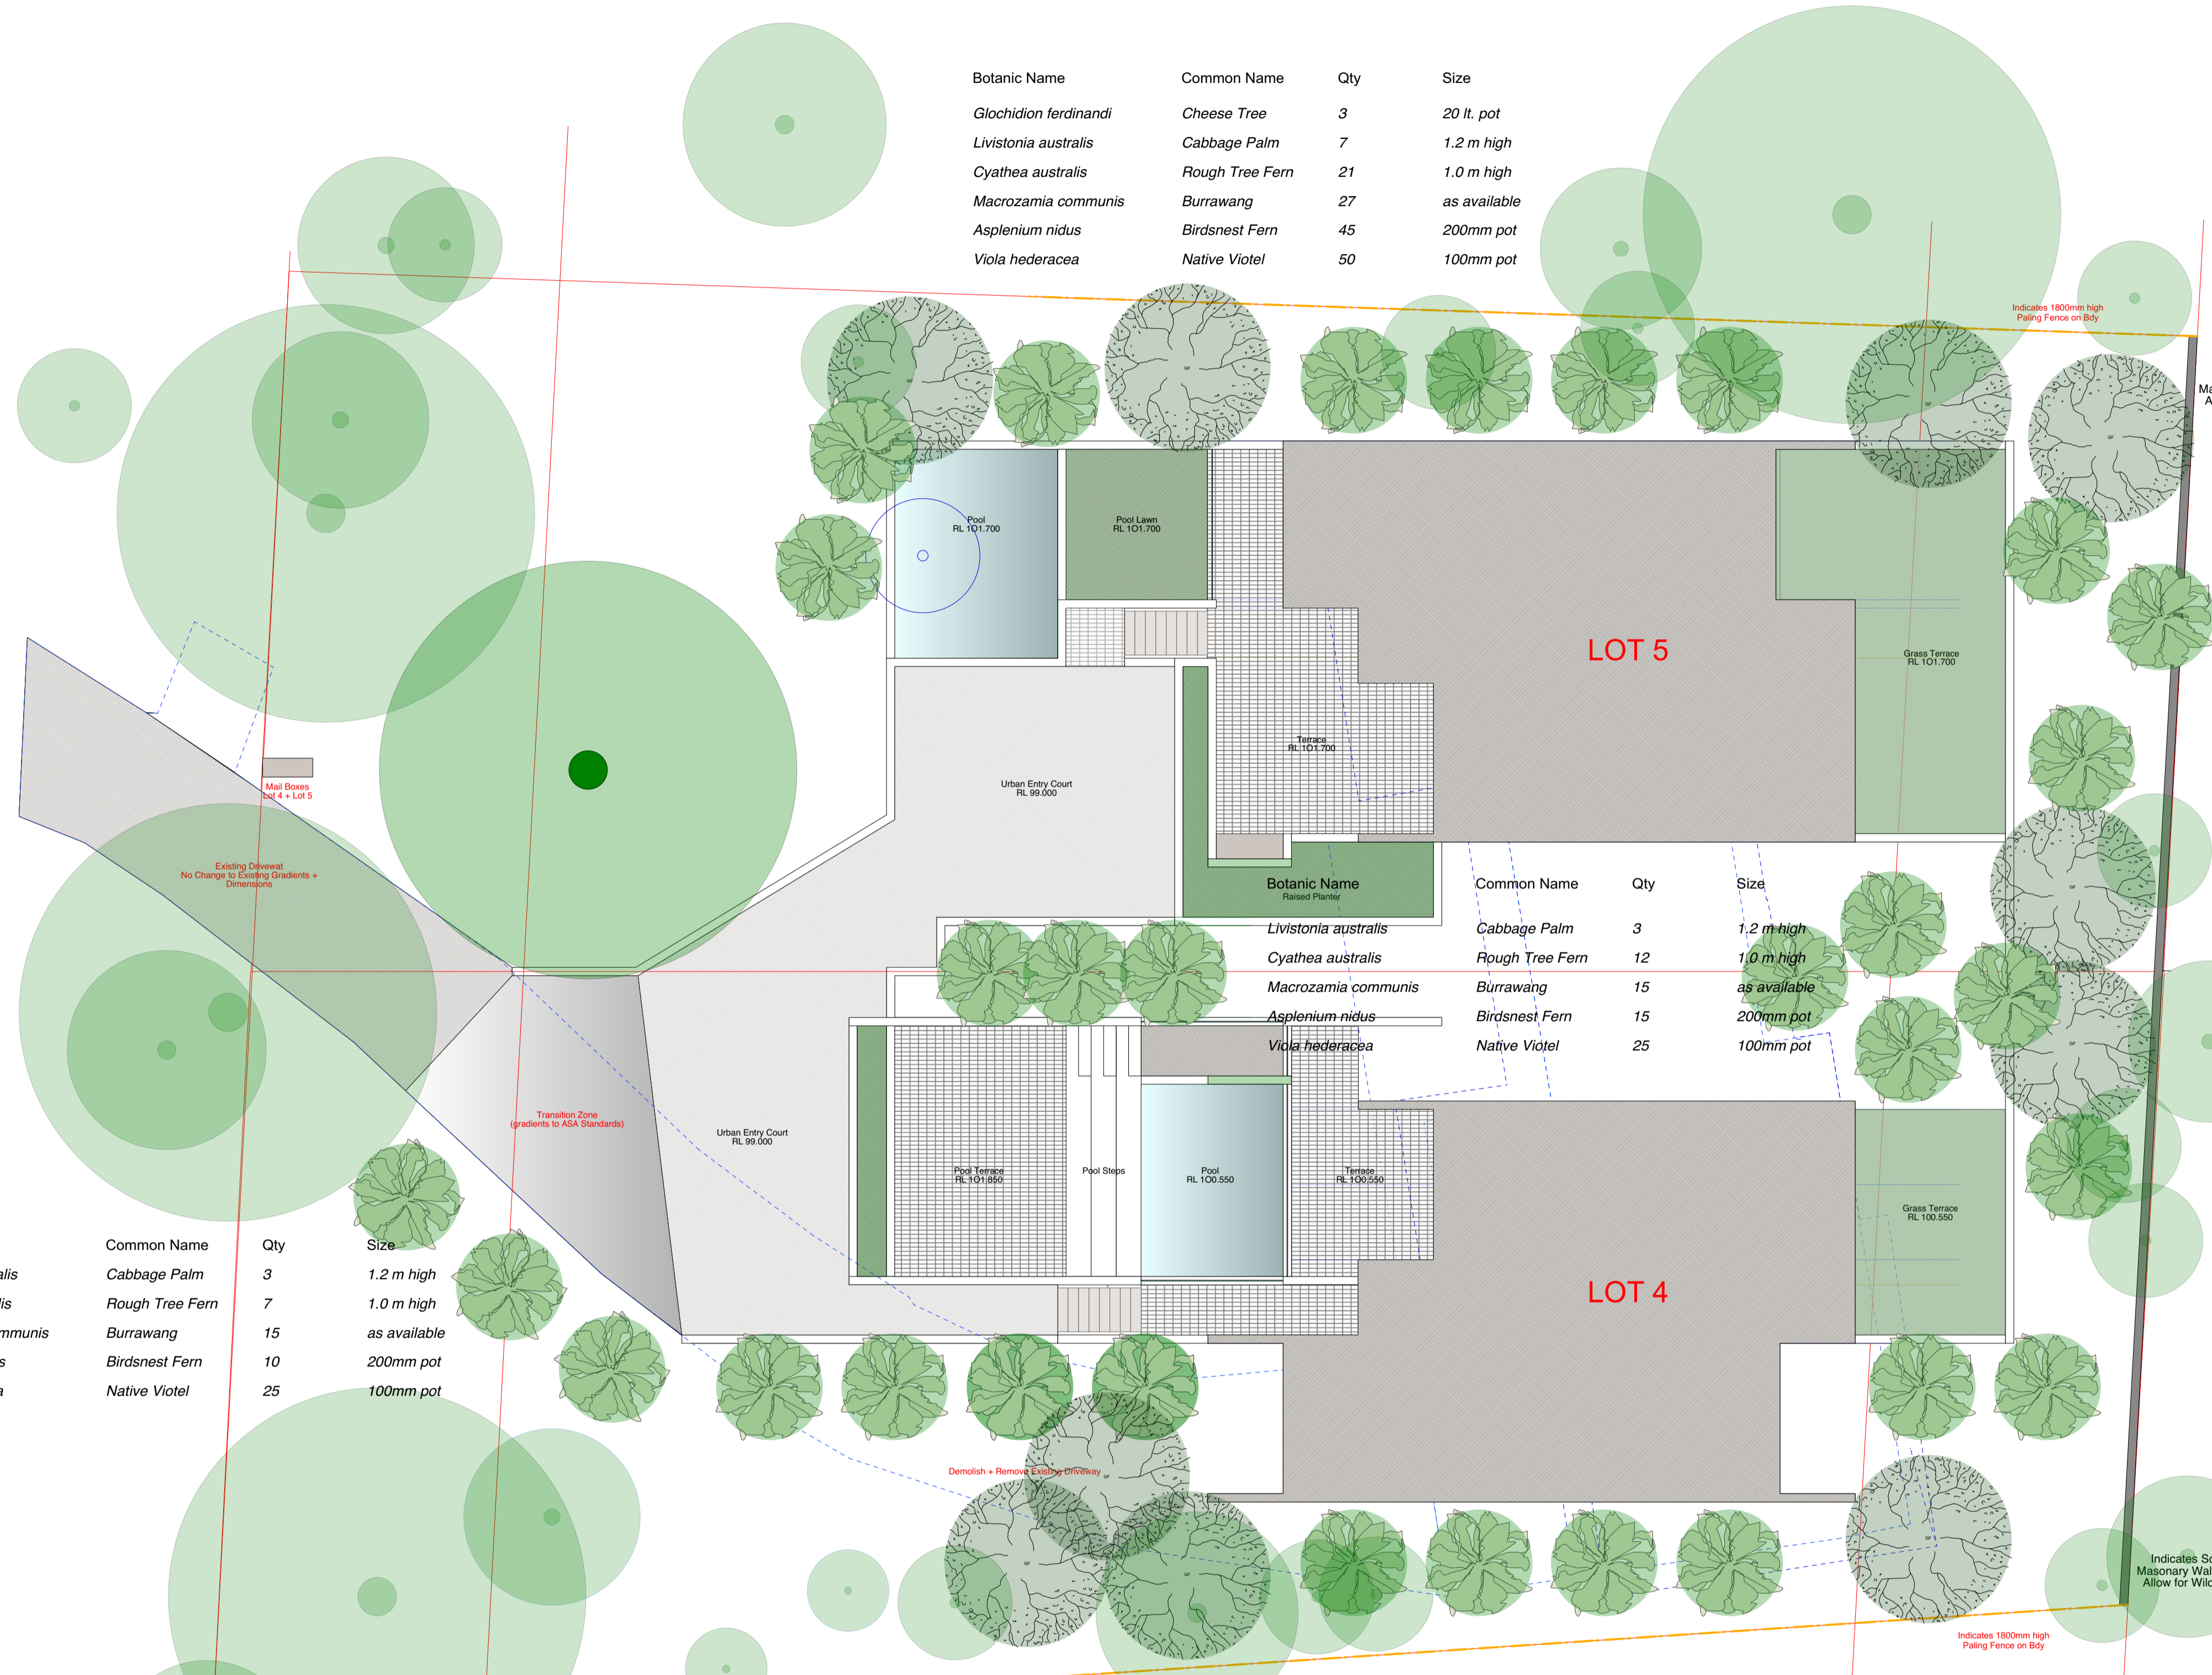

Botanic Name	Common Name	Qty	Size
<i>Livistonia australis</i>	Cabbage Palm	3	1.2 m high
<i>Cyathea australis</i>	Rough Tree Fern	12	1.0 m high
<i>Macrozamia communis</i>	Burrawang	15	as available
<i>Asplenium nidus</i>	Birdsnest Fern	15	200mm pot
<i>Viola hederacea</i>	Native Violet	25	100mm pot

Botanic Name	Common Name	Qty	Size
<i>Glochidion ferdinandi</i>	Cheese Tree	3	20 lt. pot
<i>Livistonia australis</i>	Cabbage Palm	8	1.2 m high
<i>Cyathea australis</i>	Rough Tree Fern	12	1.0 m high
<i>Macrozamia communis</i>	Burrawang	15	as available
<i>Asplenium nidus</i>	Birdsnest Fern	15	200mm pot
<i>Viola hederacea</i>	Native Violet	25	100mm pot

Botanic Name	Common Name	Qty	Size
<i>Livistonia australis</i>	Cabbage Palm	3	1.2 m high
<i>Cyathea australis</i>	Rough Tree Fern	7	1.0 m high
<i>Macrozamia communis</i>	Burrawang	15	as available
<i>Asplenium nidus</i>	Birdsnest Fern	10	200mm pot
<i>Viola hederacea</i>	Native Violet	25	100mm pot

Botanic Name	Common Name	Qty	Size
<i>Glochidion ferdinandi</i>	Cheese Tree	3	20 lt. pot
<i>Livistonia australis</i>	Cabbage Palm	7	1.2 m high
<i>Cyathea australis</i>	Rough Tree Fern	21	1.0 m high
<i>Macrozamia communis</i>	Burrawang	27	as available
<i>Asplenium nidus</i>	Birdsnest Fern	45	200mm pot
<i>Viola hederacea</i>	Native Violet	50	100mm pot

Botanic Name	Common Name	Qty	Size
<i>Glochidion ferdinandi</i>	Cheese Tree	1	20 lt. pot
<i>Livistonia australis</i>	Cabbage Palm	2	1.2 m high
<i>Cyathea australis</i>	Rough Tree Fern	5	1.0 m high
<i>Macrozamia communis</i>	Burrawang	12	as available
<i>Asplenium nidus</i>	Birdsnest Fern	15	200mm pot
<i>Viola hederacea</i>	Native Violet	25	100mm pot

NOTE:
 • Refer also 'Planting Schedule previously submitted for native grasses + vines to be used below existing trees to Ralston Road + Raised Planters
 • Existing Trees to Ralston Road to be retained

Revised Development Application
 Lot 4 + Lot 5
 26 Ralston Road Palm Beach NSW
 for
 Tony + Georgina Nassif

DA Revised 025 Landscape Plan
 Scale 1 : 100. @ A1
 29th May 2020

Stephen Lesiuk Architect
 email stephenlesiuk@mac.com
 phone : 0414 468 186

