

Lot 78
DP 1022481


NO. 44
2 STOREY
BRICK RESIDENCE (RENDERED)
Lot 78
DP 1022481

STREET
TOWRADGI


timber &
brick carport

proposed 1.8m timber fence with screening hedges

4

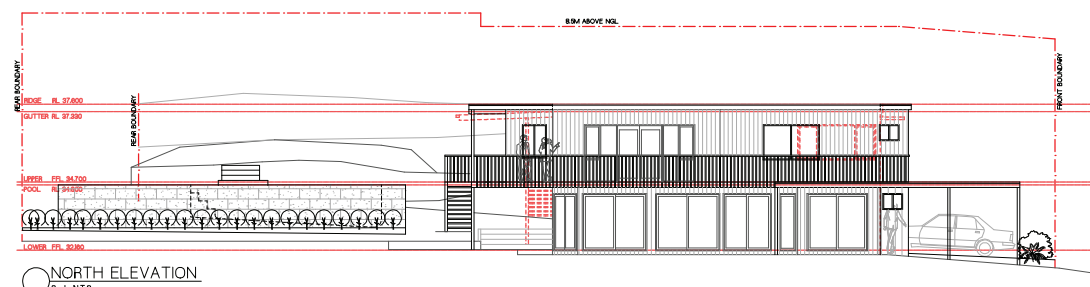


NORTH ELEVATION
Scale N.T.S.

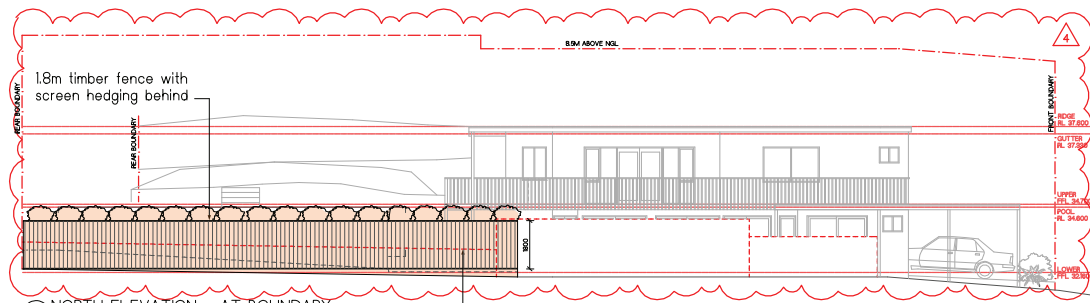


NORTH ELEVATION - AT BOUNDARY
Scale N.T.S.

outline of existing fencing/structures
shown dashed

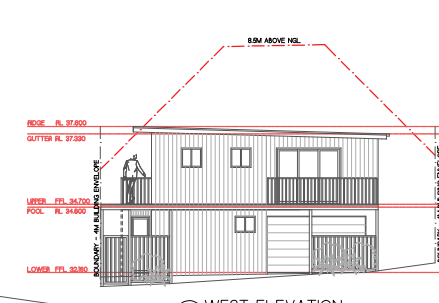

WEST ELEVATION
Scale N.T.S.

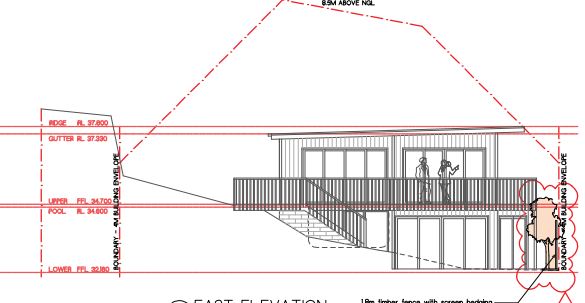

EAST ELEVATION
Scale N.T.S.

1.8m timber fence with screen hedging

4



PITTWATER
DESIGN + DRAFT
CUSTOM HOMES | ALTERATIONS | ADDITIONS

Pittwater Design and Draft
ABN 97 534 951 721
PO Box 1573 Mona Vale
NSW 1660
M. +61 422 060 001
E. info@pittwaterdd.com.au
www.pittwaterdd.com.au

Revisions			
No.	Description	Date	
1	Concept Stage Issue	10.05.19	
2	Concept Stage Issue	14.07.19	
3	DA Issue	16.07.19	
4	Modification of Consent Issue	24.10.19	

Client
MCDEVITT RESIDENCE
© Copyright- This document is and shall remain the property of Pittwater Design and Draft.
Pittwater Design and Draft Conditions of Use:
This document may only be used for the purpose for which it was commissioned and in accordance with the terms of engagement for commission.
All works are to be in accordance with Australian Standards, The Building Code of Australia, other relevant codes and manufacturers' specifications.
Do not scale from drawings. Builder/contractors are to verify all dimensions prior to commencement of site work or off-site fabrication.

Sheet
NOTIFICATION PLAN
Address
40 TOWRADGI STREET
NARRAWEENA, NSW 2099

Project No.	1818	Date	03.04.19
Drawn By	LS	Checked By	LS
Dwg No.	DA-12	Scale	N.T.S.
		Issue	4