

Flush paint grade
-/60/30 fire rated
self closing door closer
Fire rated door frame
Door leaf 2040 x 820 mm

100mm Aluminium frame & sill
Clear laminated glass
Provide seperate self draining sub sill


Flush paint grade
Solid core
Solid timber rebated frame

Flush paint grade
Solid Core
Acoustic rating $Cw+Cr \geq 40$ (airborne)
Solid timber rebated frame

Flush paint grade
Solid core
Solid timber rebated frame
Door leaf 2x040 x 720 mm
Coat hook/door stop to centre
of door at 1800mm

Exsting Fire rated Door

1 DOOR SCHEDULE

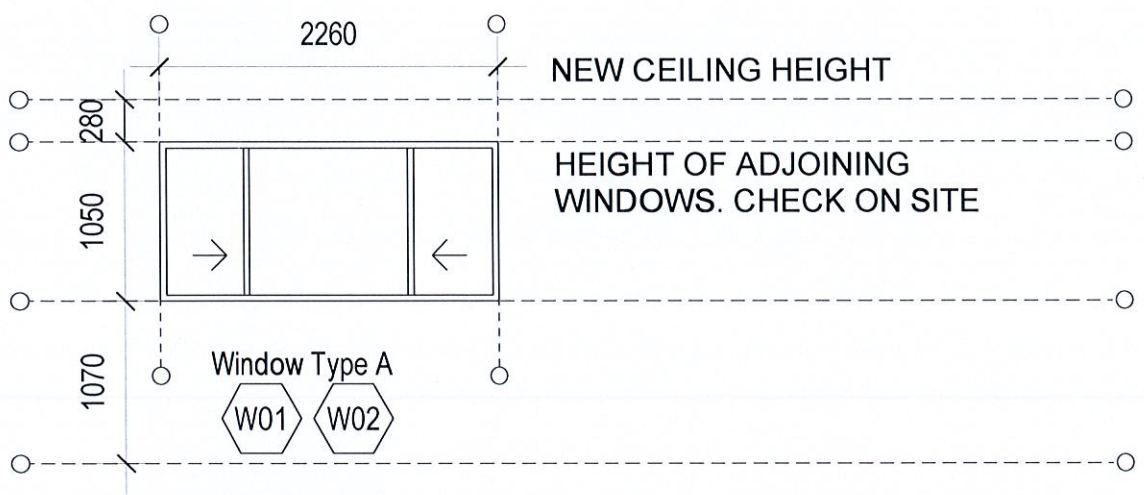

G James
131 Series Window
450Mpa rating
Sliding sashes to slide inside & be able to be removed for cleaning
Fitted with 100mm safety stop.
Provide seperate self draining sub sill

2 WINDOW SCHEDULE



ISSUE	AMENDMENT	DATE
A	INITIAL	22/4/15

Verify all dimensions on site prior to commencement of building work. Figured dimensions to be taken in preference to scale.

Copyright in these drawings, designs and specifications are the property of BAXTER AND JACOBSON ARCHITECTS PTY. LTD., and must not be used, reproduced or copied, wholly or in part, without the written permission of BAXTER AND JACOBSON ARCHITECTS PTY. LTD. These drawings shall not be changed, altered or amended by party for any purpose other than by BAXTER AND JACOBSON ARCHITECTS PTY LTD.

BAXTER & JACOBSON ARCHITECTS PTY LTD

Lvl 2, 37-39 The Corso Manly NSW 2095
T: 02 9977 7648 F: 02 9977 0295 info@bja.net.au W: bja.net.au
Nominated Architect: David Jacobson NSW ARB Reg No: 4259 ABN: 9508 832 8769

CLIENT		ADDRESS	
Body Corporate - Manly National		22 Central Avenue, Manly	
PROJECT New Apartment		DRAWING WINDOW DOOR SCHEDULE	
SCALE 1:50 @A3	DRAWN VC	CHKD DJ	DWG NO 335.01
			CD-09