



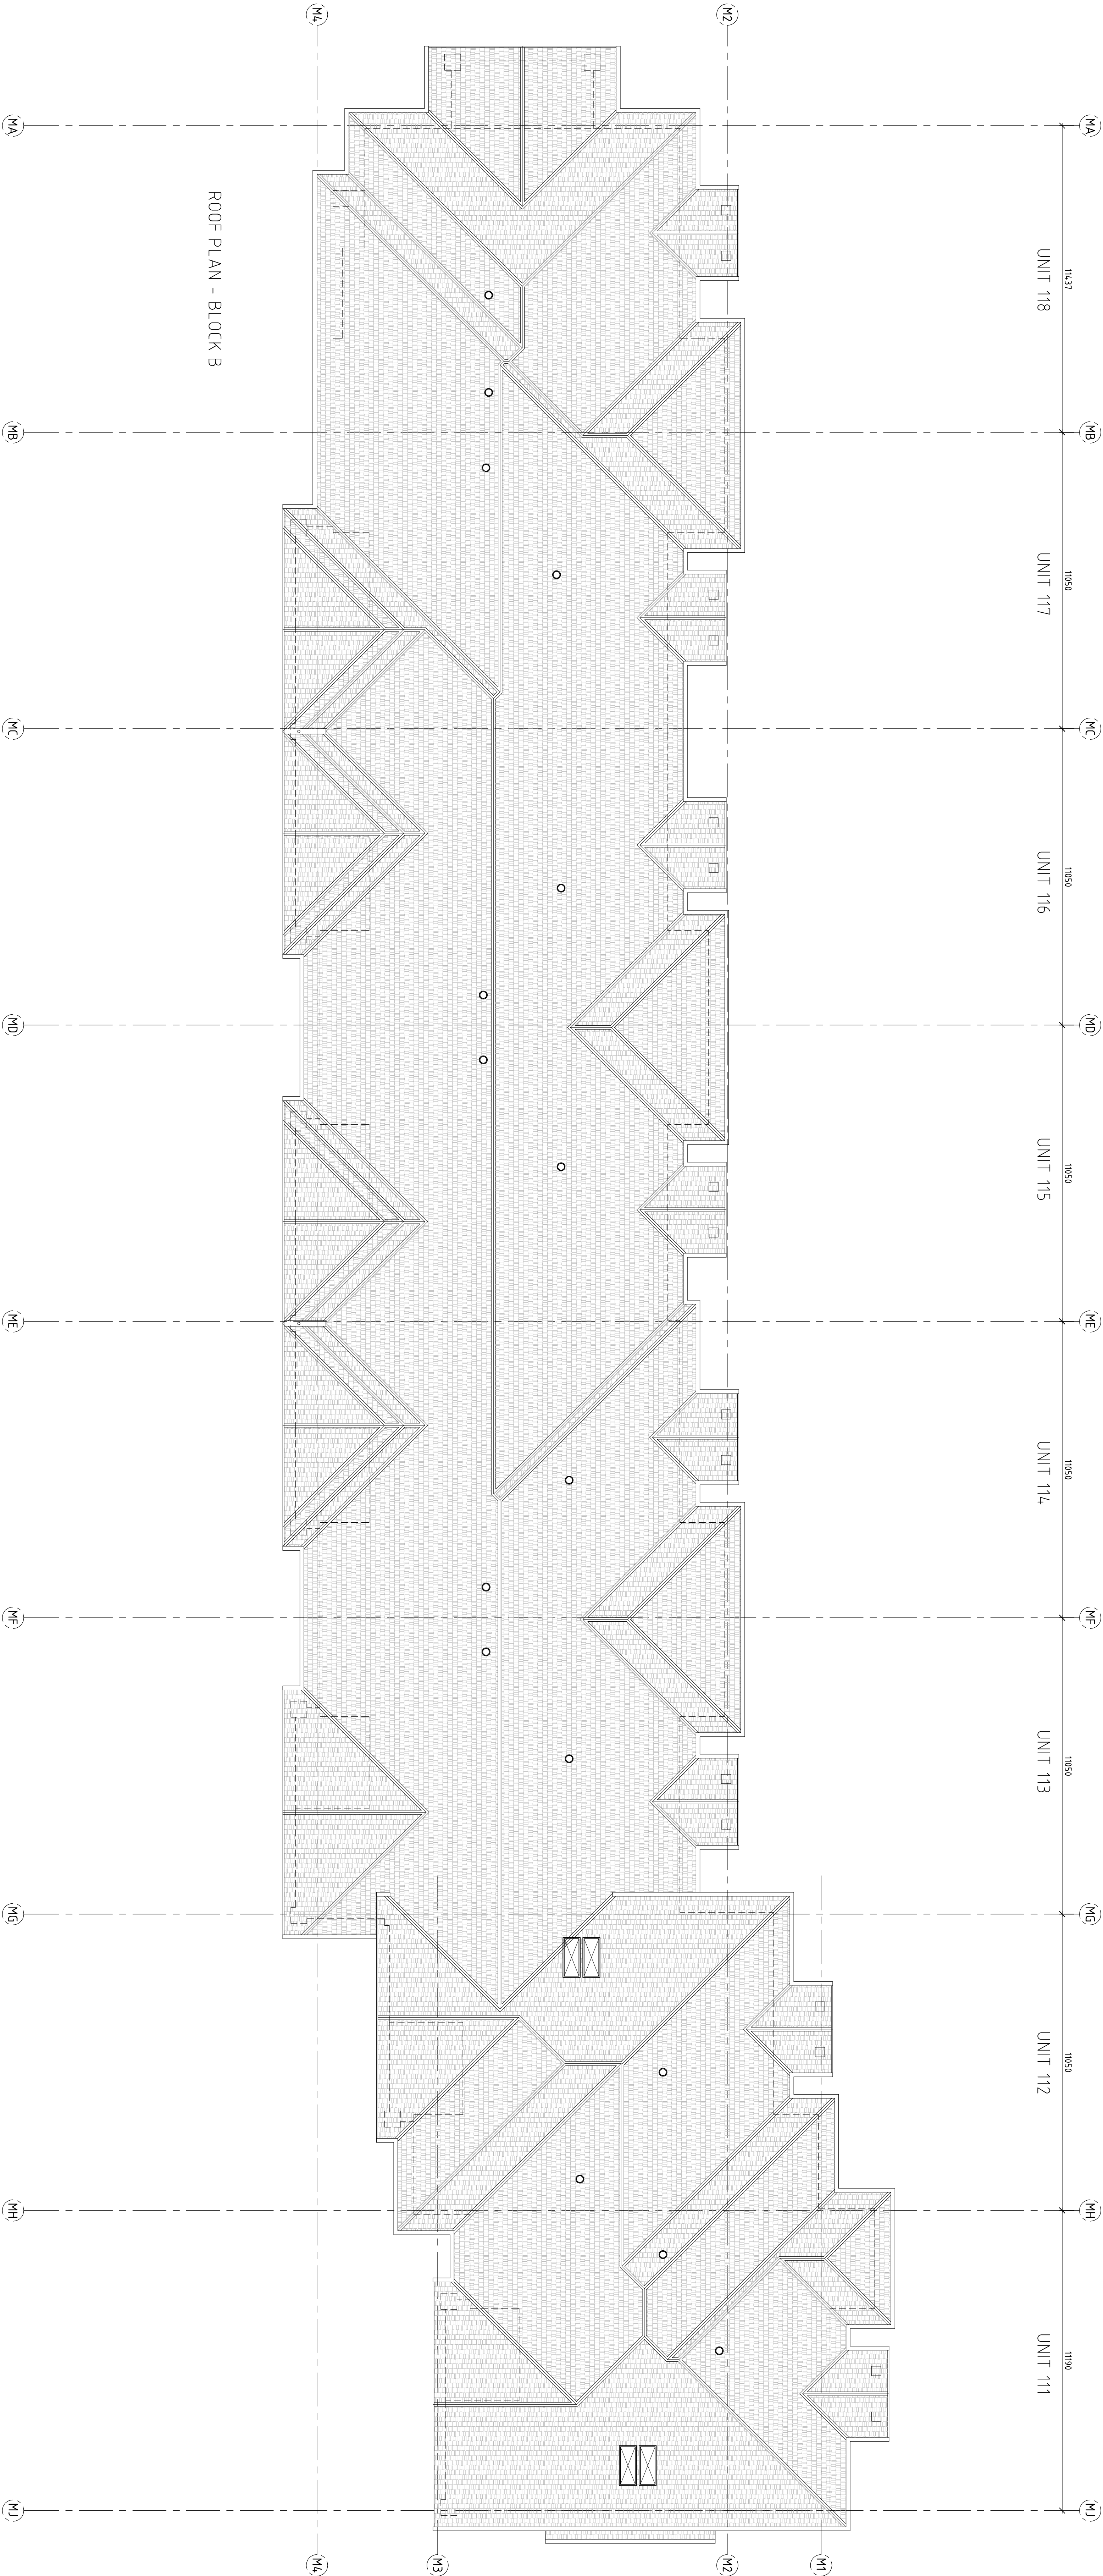

ROOF PLAN - BLOCK B

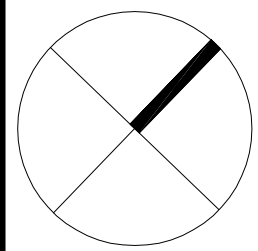

STAGE 2.5 & 2.6 - SECTION 96 ISSUE		No.		Date	
Amendment Issue		B		15.03.2013	

PROPRIETOR:
RSL Lifecare LTD
c/o
TSA MANAGEMENT PTY LTD

SHEET TITLE:
STAGE: 2.5 & 2.6 DARDANELLES
CONSTRUCTION OF 28
INDEPENDENT LIVING UNITS
@ THE DARDANELLES
RSL ANZAC VILLAGE, NARRABEEN

SHEET TITLE:
PROPOSED BLOCK B
FIRST FLOOR PLAN
SECTION 96 ISSUE
HUMEL ARCHITECTS PTY LTD
PO BOX 1666 DEE WHY NSW 2009 Ph (02) 2981 0511 FAX (02) 2981 1913
MOB 0419 44 85 64 EMAIL: info@humel.com.au

SCALE 1:100		DATE OCT 2013	
DRAWN JR		CHECKED BH	
DRAWING NUMBER DA18		REV: B	

PLOT DATE: 15-10-2013

THE COPYRIGHT IN THIS DESIGN AND DRAWING REMAINS THE PROPERTY OF HUMEL ARCHITECTS PTY LTD