



DRAWING REGISTER:		ISSUE DATE+REVISION	
DRWG NO.	DRWG TITLE	SCALE	18.03.16 DA
DA-A00	DRAWING REGISTER	NTS	A
DA-D01	PROPOSED GROUND FLOOR PLAN	1:250@A3	A
DA-F01	PROPOSED SECTION THROUGH GROUND FLOOR PLAN	1:250@A3	A

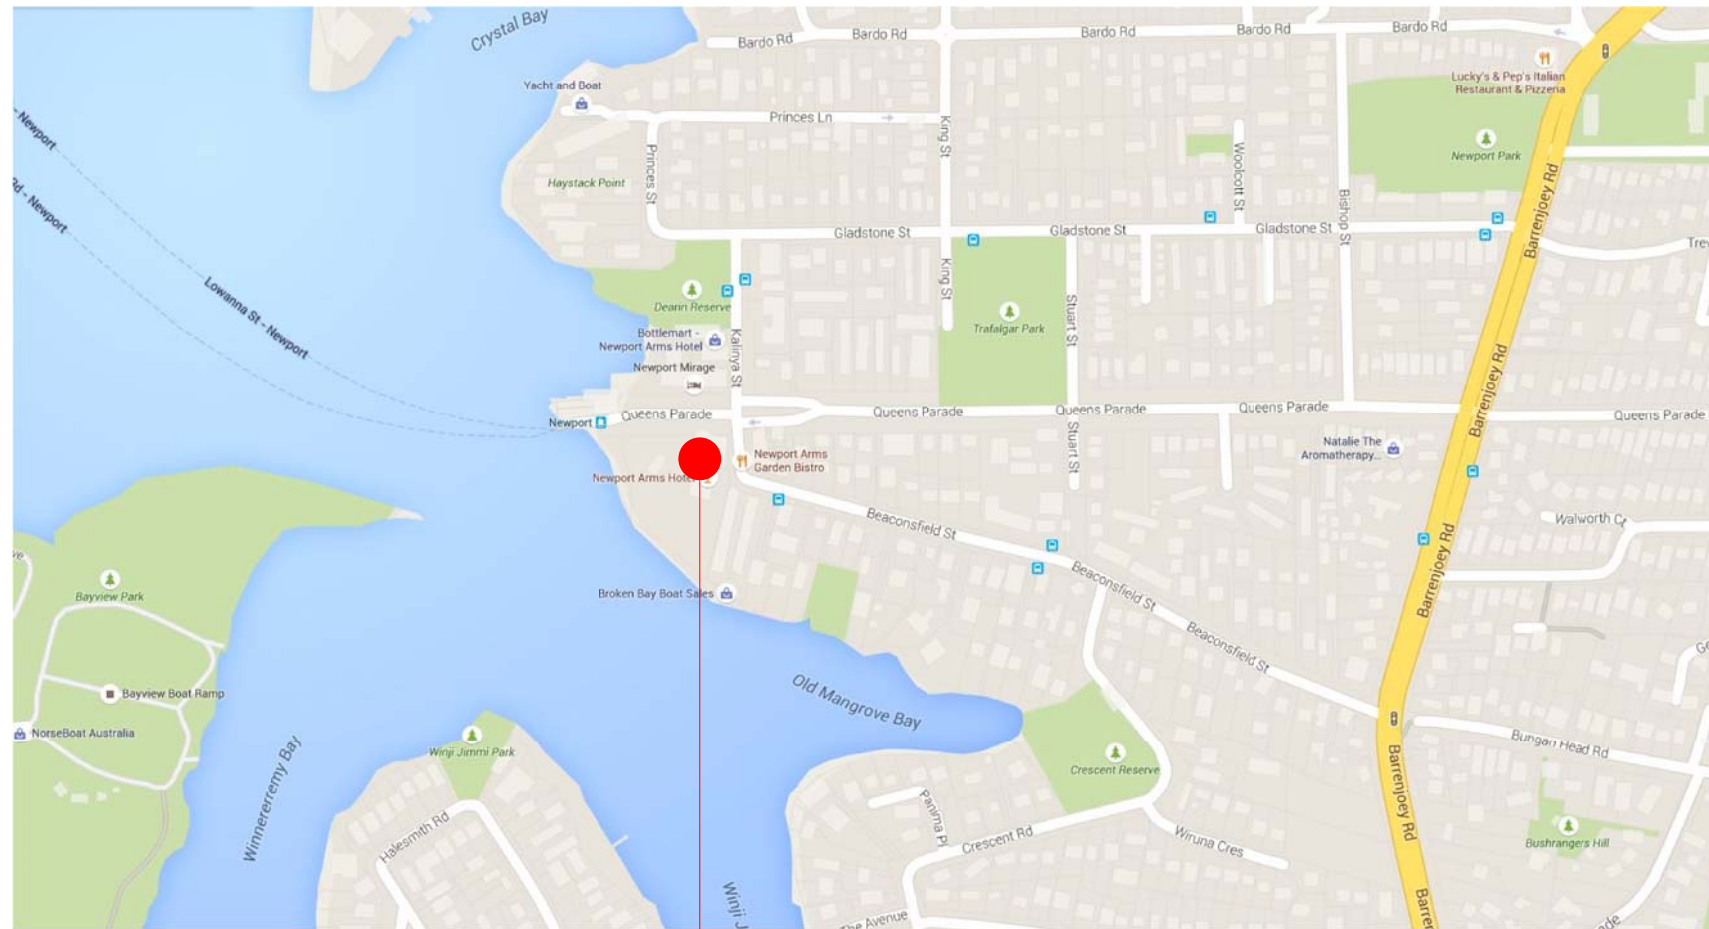

01 LOCATION MAP
SCALE : NTS

DATE 18.03.16 ISSUE NO. A ISSUE + REVISIONS FOR DEVELOPMENT APPLICATION

AKIN CREATIVE
#4 / 1 MARY PLACE
SURREY HILLS
NSW, Australia, 2010
T: + 61 2 9043 3166
F: + 61 2 85691739
E: INFO@AKINCREATIVE.COM

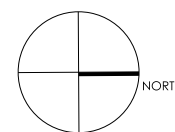

CLIENT
MERIVALE

PROJECT
NEWPORT ARMS HOTEL
KALINYA STREET
NEWPORT
NSW

DRAWING
DRAWING REGISTER

CHECK ALL DIMENSIONS ON SITE PRIOR TO THE COMMENCEMENT OF WORK
USE FIGURED DIMENSIONS ONLY DO NOT SCALE
COMPLY WITH RELEVANT AUTHORITIES REQUIREMENTS
COMPLY WITH BUILDING CODE OF AUSTRALIA
COMPLY WITH ALL RELEVANT AUSTRALIAN STANDARDS
COPYRIGHT IN ALL DOCUMENTS AND DRAWINGS PREPARED BY AKIN CREATIVE

PROJECT NO. 0359	DRAWN ED
SCALE@A3 NTS	CHECKED KH
DWG NO. DA-A00	ISSUE A