

REFER COMPARISON PLAN 4 OF 5  
DRAWING NO.DA53

REFER COMPARISON PLAN 3 OF 5  
DRAWING NO.DA52

PIPECLAY

POINT

PARK


JAMIESON

PARK

REFER COMPARISON PLAN 5 OF 5  
DRAWING NO.DA54

REFER COMPARISON PLAN 2 OF 5  
DRAWING NO.DA51


REFER COMPARISON PLAN 1 OF 5  
DRAWING NO.DA50

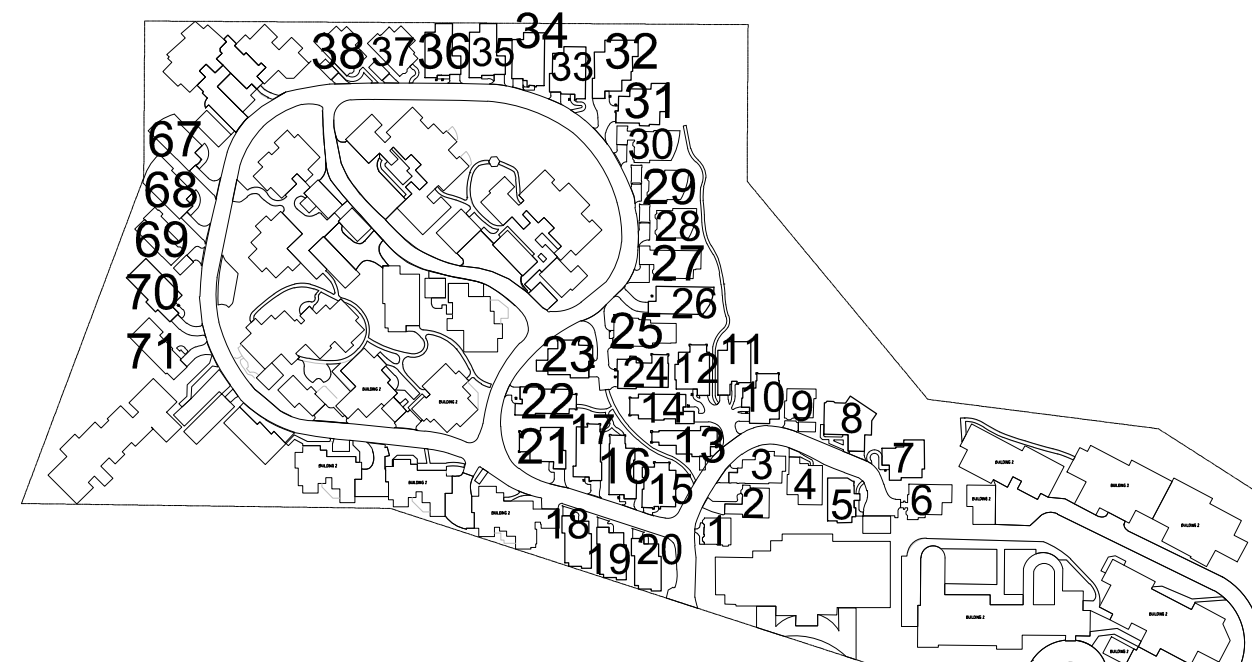

LOCALITY PLAN

PLOT DATE: 24.02.2017

THE COPYRIGHT IN THIS DESIGN AND DRAWING REMAINS THE PROPERTY OF HUMEL ARCHITECTS PTY. LTD.

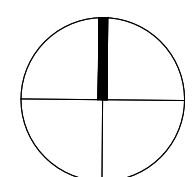

RSL  
LifeCare



TSA  
MANAGEMENT

SECTION 96 SUBMISSION - ILU 4	D	24.02.2017
SECTION 96 SUBMISSION	C	23.12.2015
DESCRIPTION OF DEVELOPMENT UPDATED AS PER COUNCIL EMAIL DATED 9 APRIL 2009	B	17th APRIL 2009
DEVELOPMENT APPLICATION SUBMISSION	A	23rd MAY 2008
Amendment/Issue	No.	Date

PROPRIETOR  
RSL LIFE CARE LTD

PROJECT  
DEMOLITION OF EXISTING DWELLINGS  
& THE CONSTRUCTION OF 34 NEW  
DWELLINGS AT CUTLER VILLAGE FOR  
RSL LIFECARE, NARRABEEN

SHEET TITLE  
MASTER SITE PLAN  
AND SITE ANALYSIS PLAN  
SECTION 96 - 'CUTLER VILLAGE' (ILU 4)

**HUMEL**  
architects

PO Box 1666 Dee Why NSW 2099  
T 61 2 9981 6511  
F 61 2 9981 1913  
E info@humel.com.au

SCALE 1:500@ A1 DATE FEB. 2017  
DRAWN DH CHECKED BH

DRAWING 2007.14 -  
NUMBER DA8 REV:  
D