

SITE PLAN
SCALE 1:200

PROJECT DETAILS
 NEW DWELLING AND ASSOCIATED LANDSCAPING WORKS
 ANDREA MUSACCHIO & MONIQUE RYAN-MUSACCHIO
 15 BURRENDONG PLACE AVALON BEACH NSW 2107
 LOT 3 DP 231634

SITE PLAN. 1:200
 AMENDMENTS
 F - DEVELOPED DA DRAWINGS
 E - DEVELOPED DA DRAWINGS
 D - PRELIMINARY DA DRAWINGS



MUSACCHIO

DA.N1 (F)

SITE PLAN


VERIFY ALL DIMENSIONS ON SITE PRIOR TO COMMENCEMENT OF WORK. DO NOT SCALE OFF DRAWINGS. ANY DISCREPANCIES ARE TO BE BROUGHT TO THE ATTENTION OF ROTH ARCHITECTS PTY LTD PRIOR TO THE COMMENCEMENT OF WORK. THIS DRAWING IS THE COPYRIGHT AND THE PROPERTY OF ROTH ARCHITECTS PTY LTD AND MUST NOT BE REPRODUCED WITHOUT WRITTEN AUTHORITY FROM ROTH ARCHITECTS PTY LTD.

WWW.ROTH.COM.AU NOMINATED ARCHITECT - ALEX ROTH. NSW REG 7276
 P/ 02 9327 3577 M/ 0404 466 364 E / ALEX@ROTH.COM.AU
 1/80 QUEEN STREET WOOLLAHRA 2025 / PO BOX 386 WOOLLAHRA 1350

4/8/21

CHECKED BY AGR / DRAWN BY DD

1:200 @ A4

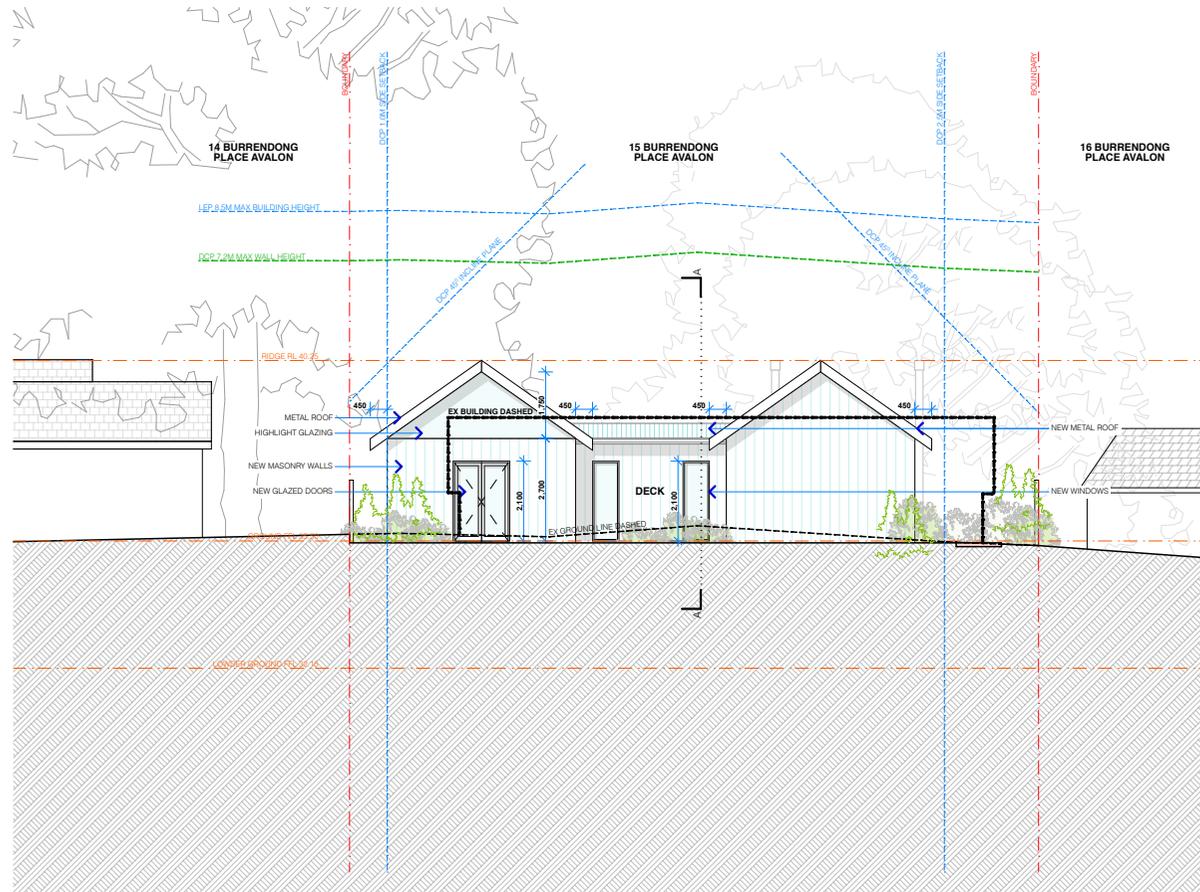

FRONT (NORTH) ELEVATION

SCALE 1:200

PROJECT DETAILS

NEW DWELLING AND ASSOCIATED LANDSCAPING WORKS
 ANDREA MUSACCHIO & MONIQUE RYAN-MUSACCHIO
 15 BURRENDONG PLACE AVALON BEACH NSW 2107
 LOT 3 DP 231634

ELEVATION FRONT. 1:200

AMENDMENTS
 F - DEVELOPED DA DRAWINGS
 E - DEVELOPED DA DRAWINGS
 D - PRELIMINARY DA DRAWINGS



MUSACCHIO

DA.N2 (F)

ELEVATION FRONT


VERIFY ALL DIMENSIONS ON SITE PRIOR TO COMMENCEMENT OF WORK. DO NOT SCALE OFF DRAWINGS. ANY DISCREPANCIES ARE TO BE BROUGHT TO THE ATTENTION OF ROTH ARCHITECTS PTY LTD PRIOR TO THE COMMENCEMENT OF WORK. THIS DRAWING IS THE COPYRIGHT AND THE PROPERTY OF ROTH ARCHITECTS PTY LTD AND MUST NOT BE REPRODUCED WITHOUT WRITTEN AUTHORITY FROM ROTH ARCHITECTS PTY LTD.

WWW.ROTH.COM.AU NOMINATED ARCHITECT - ALEX ROTH. NSW REG 7276
 P/ 02 9327 3577 M/ 0404 466 364 E / ALEX@ROTH.COM.AU
 1/80 QUEEN STREET WOOLLAHRA 2025 / PO BOX 386 WOOLLAHRA 1350

4/8/21

CHECKED BY AGR / DRAWN BY DD

1:200 @ A4

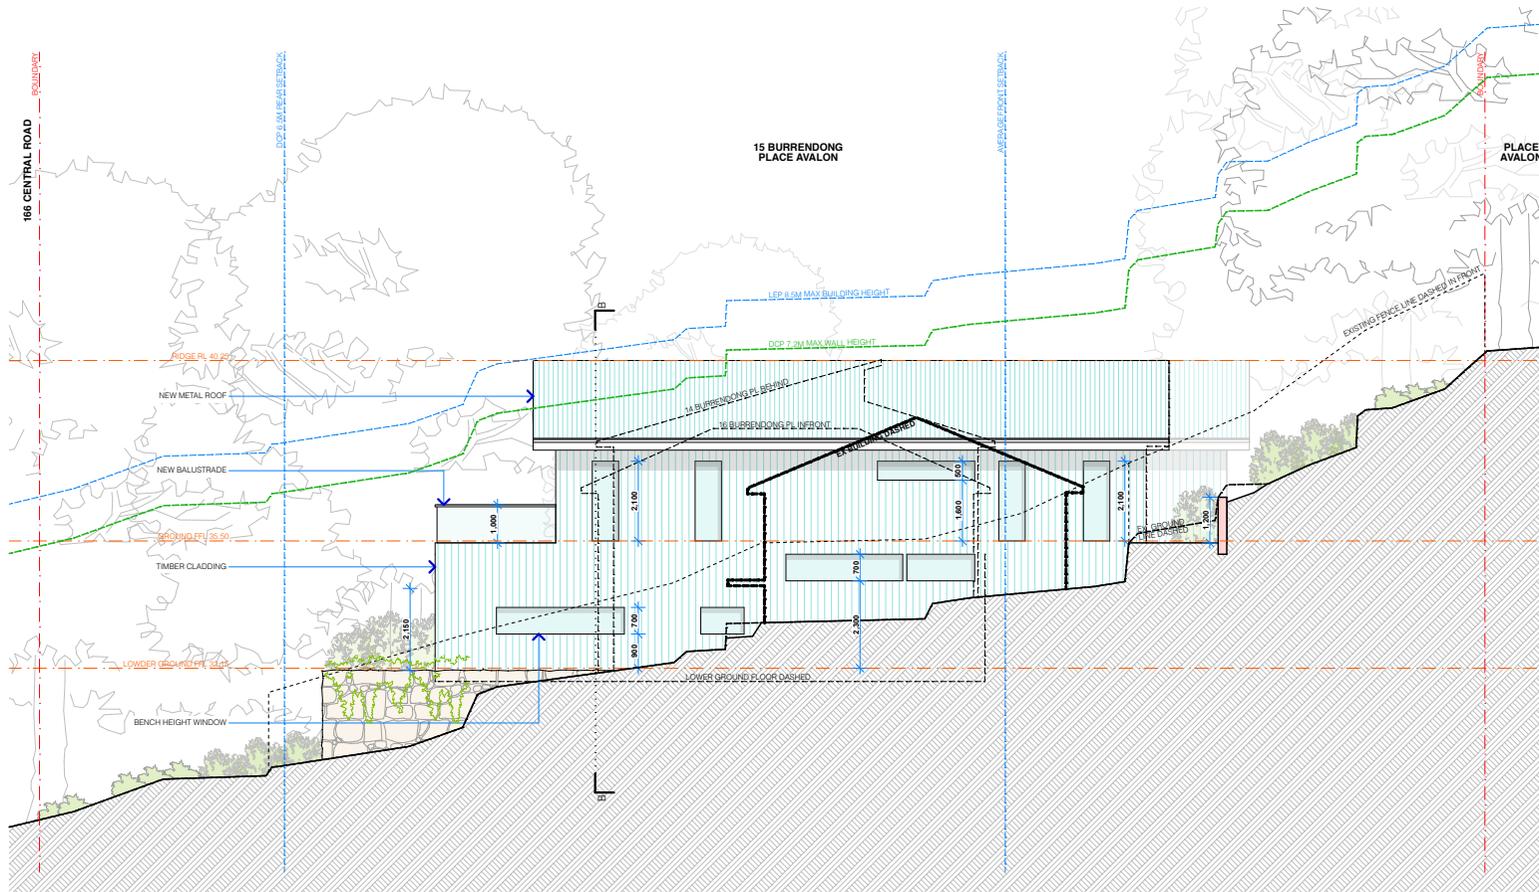

SIDE (EAST) ELEVATION SCALE 1:200

PROJECT DETAILS

NEW DWELLING AND ASSOCIATED LANDSCAPING WORKS
ANDREA MUSACCHIO & MONIQUE RYAN-MUSACCHIO
15 BURRENDONG PLACE AVALON BEACH NSW 2107
LOT 3 DP 231634

ELEVATION SIDE. 1:200

AMENDMENTS

F - DEVELOPED DA DRAWINGS
E - DEVELOPED DA DRAWINGS
D - PRELIMINARY DA DRAWINGS



MUSACCHIO

DA.N5 (F)

ELEVATION SIDE


VERIFY ALL DIMENSIONS ON SITE PRIOR TO COMMENCEMENT OF WORK. DO NOT SCALE OFF DRAWINGS. ANY DISCREPANCIES ARE TO BE BROUGHT TO THE ATTENTION OF ROTH ARCHITECTS PTY LTD PRIOR TO THE COMMENCEMENT OF WORK. THIS DRAWING IS THE COPYRIGHT AND THE PROPERTY OF ROTH ARCHITECTS PTY LTD AND MUST NOT BE REPRODUCED WITHOUT WRITTEN AUTHORITY FROM ROTH ARCHITECTS PTY LTD.

WWW.ROTH.COM.AU NOMINATED ARCHITECT - ALEX ROTH. NSW REG 7276
P/ 02 9327 3577 M/ 0404 466 364 E / ALEX@ROTH.COM.AU
1/80 QUEEN STREET WOOLLAHRA 2025 / PO BOX 386 WOOLLAHRA 1350

4/8/21

CHECKED BY AGR / DRAWN BY DD

1:200 @ A4

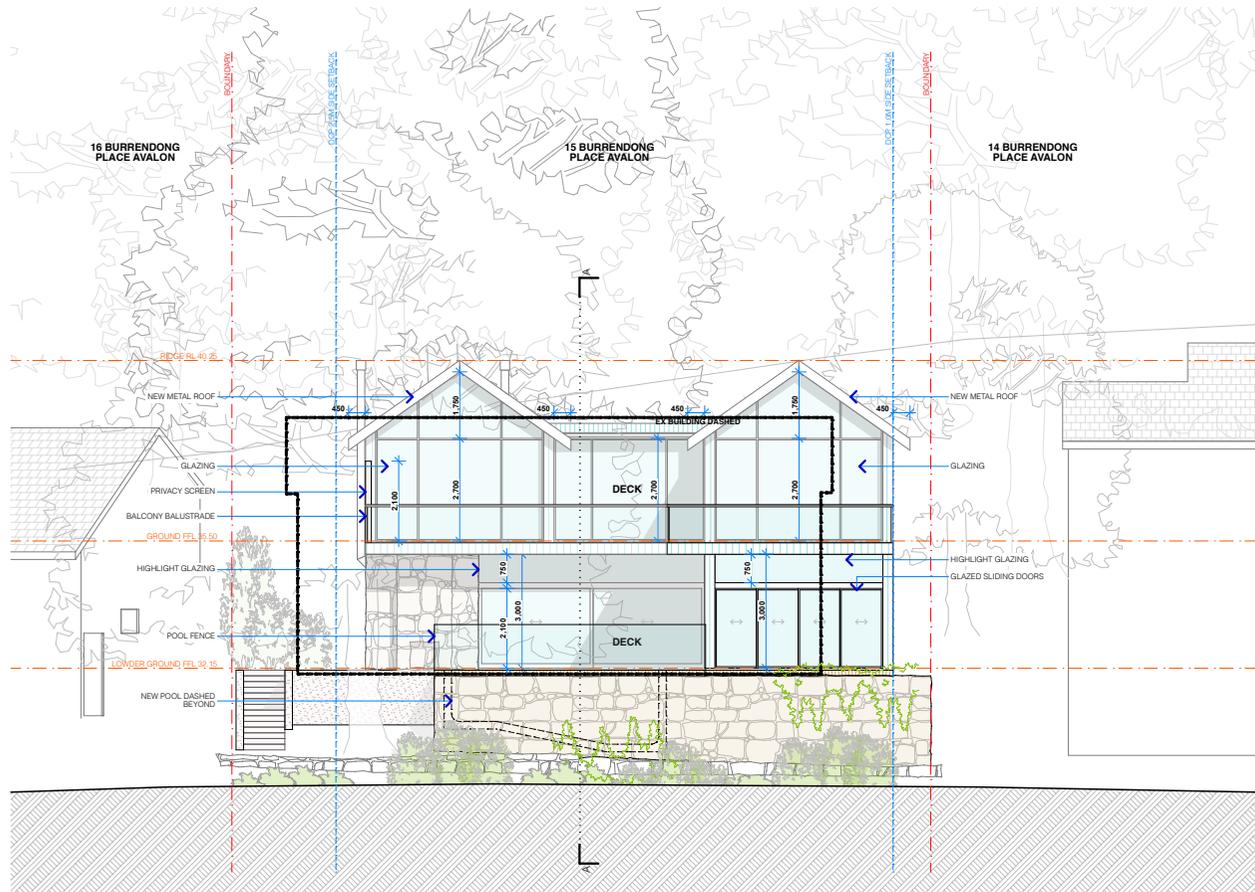

REAR (SOUTH) ELEVATION

SCALE 1:200

PROJECT DETAILS

NEW DWELLING AND ASSOCIATED LANDSCAPING WORKS
 ANDREA MUSACCHIO & MONIQUE RYAN-MUSACCHIO
 15 BURRENDONG PLACE AVALON BEACH NSW 2107
 LOT 3 DP 231634

ELEVATION REAR. 1:200

AMENDMENTS
 F - DEVELOPED DA DRAWINGS
 E - DEVELOPED DA DRAWINGS
 D - PRELIMINARY DA DRAWINGS



MUSACCHIO

DA.N3 (F)

ELEVATION REAR

VERIFY ALL DIMENSIONS ON SITE PRIOR TO COMMENCEMENT OF WORK. DO NOT SCALE OFF DRAWINGS. ANY DISCREPANCIES ARE TO BE BROUGHT TO THE ATTENTION OF ROTH ARCHITECTS PTY LTD PRIOR TO THE COMMENCEMENT OF WORK. THIS DRAWING IS THE COPYRIGHT AND THE PROPERTY OF ROTH ARCHITECTS PTY LTD AND MUST NOT BE REPRODUCED WITHOUT WRITTEN AUTHORITY FROM ROTH ARCHITECTS PTY LTD.

WWW.ROTH.COM.AU NOMINATED ARCHITECT - ALEX ROTH. NSW REG 7276
 P/ 02 9327 3577 M/ 0404 466 364 E / ALEX@ROTH.COM.AU
 1/80 QUEEN STREET WOOLLAHRA 2025 / PO BOX 386 WOOLLAHRA 1350

4/8/21

CHECKED BY AGR / DRAWN BY DD

1:200 @ A4

