


Client Name :	DAVID & GEMMA AP GERAIT	Drawing Title :	NOTIFICATION PLANS	
Client Address :	11 MANUELA PLACE, CURL CURL NSW 2096	Drawing No. :	24	DRAWINGS NOT TO SCALE
Client No. :	GER 0322 01 DA	Plot Date :	Friday, 3 June 2022	
Project Name :	First Floor Addition	PO BOX 1183 • DEE WHY 2099 TEL : 9938 5611 FAX : 9938 5911 EMAIL : sales@yourstyle.com.au WEB : www.yourstyle.com.au		
		ABN 92 003 918 116 • ACN 003 918 116 BUILDER LICENCE • 60007C A DIVISION OF TAG TEAM CONSTRUCTIONS PTY LTD		




DESIGNER HOME ADDITIONS
Licence 60007C

9938 5611
www.yourstyle.com.au

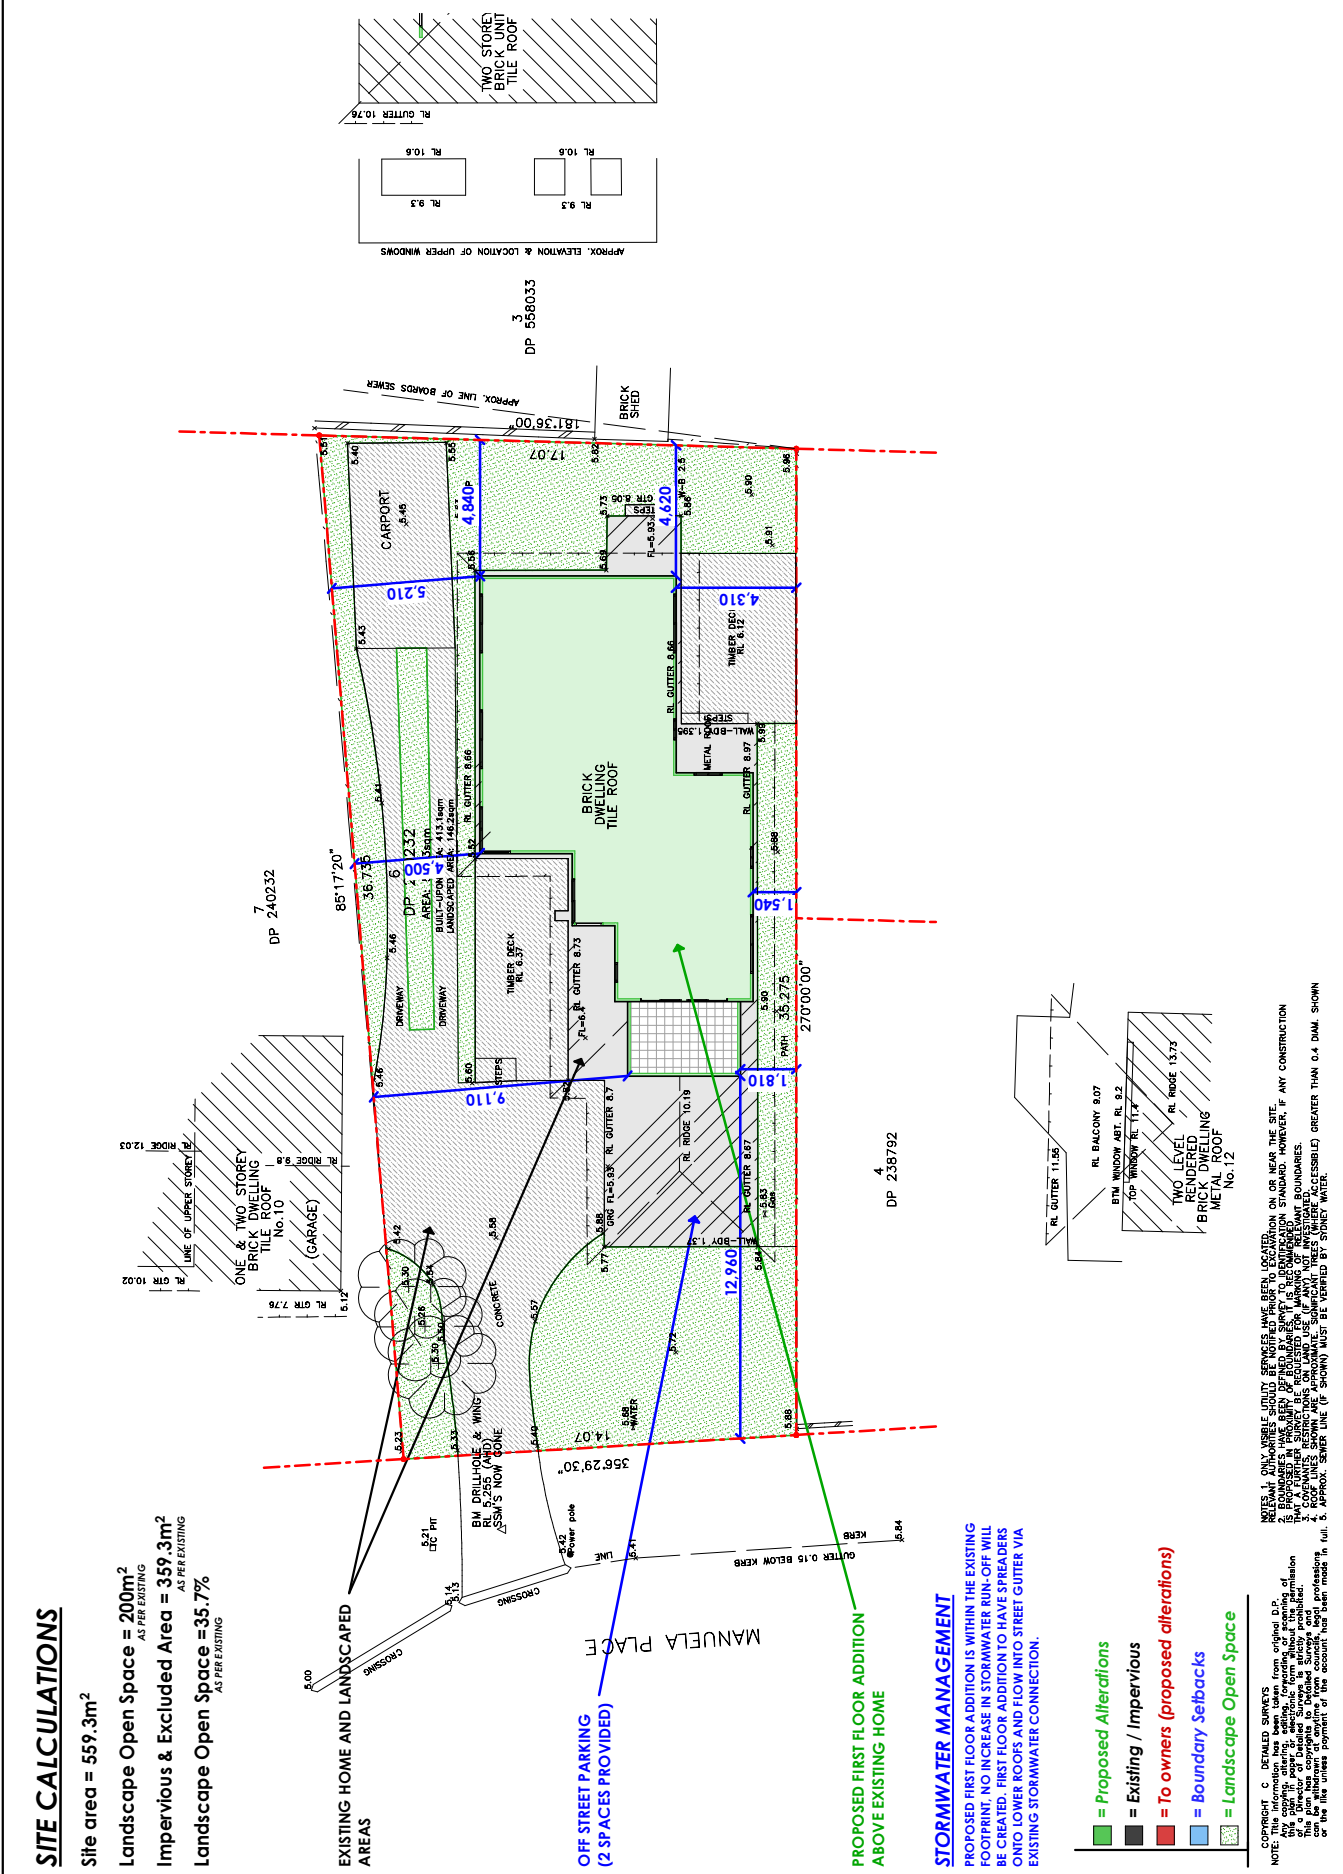


11 MANUELA PLACE CURL CURL	DETAILED SURVEYS (A.B.N. 36 233 629 164) CONSULTING SURVEYORS 87 ELANORA ROAD, ELANORA HEIGHTS, 2101 <i>P. J. McLure</i> PHONE: 9913-9525 Email: jsurveyor@live.com.au		SURVEYOR'S DECLARATION UNDER "SURVEYORS ACT, 2002" SIGNATURE OF SURVEYOR P. J. McLure		DRAWING No. 1	
	LOT 6 DP 240232 LEVELS TO AHD		AT REDUCTION RATIO: 1:100		4 OCT 2020	
			SURVEY			
			AT J.M.C.			
			DRAWN			
			AT J.M.C.			
REFERENCE		017722				


Client Name :	DAVID & GEMMA AP GERAINT	Drawing Title :	NOTIFICATION PLANS	
Client Address :	11 MANUELA PLACE, CURL CURL NSW 2096	Drawing No. :	25	DRAWINGS NOT TO SCALE
Client No. :	GER 0322 01 DA	Plot Date :	Friday, 3 June 2022	
Project Name :	First Floor Addition	PO BOX 1183 • DEE WHY 2099 TEL : 9938 5611 FAX : 9938 5911 EMAIL : sales@yourstyle.com.au WEB : www.yourstyle.com.au		
		ABN 92 003 918 116 • ACN 003 918 116 BUILDER LICENCE • 60007C A DIVISION OF TAG TEAM CONSTRUCTIONS PTY LTD		
		 9938 5611 www.yourstyle.com.au		

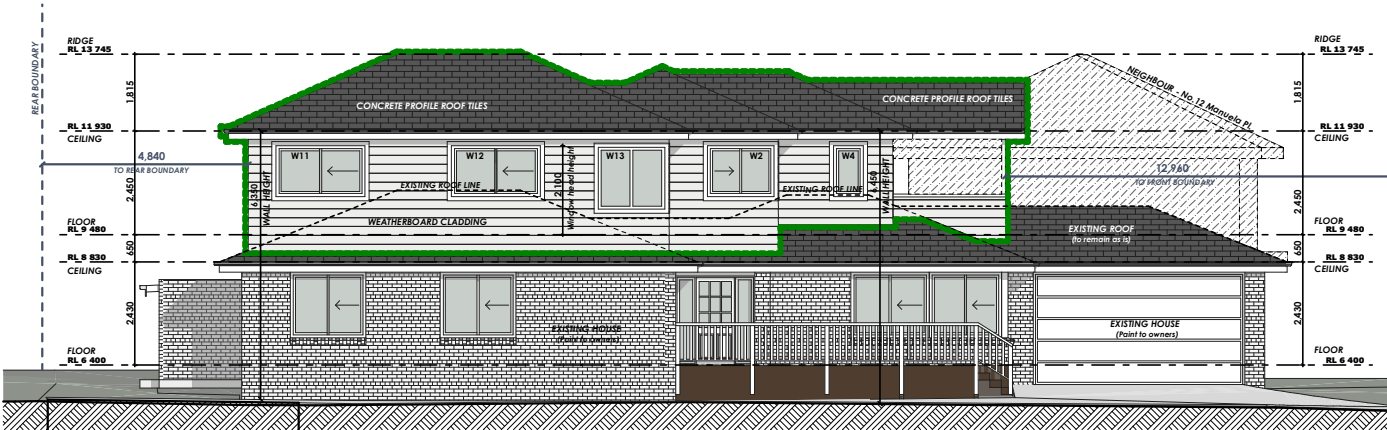


NORTH ELEVATION

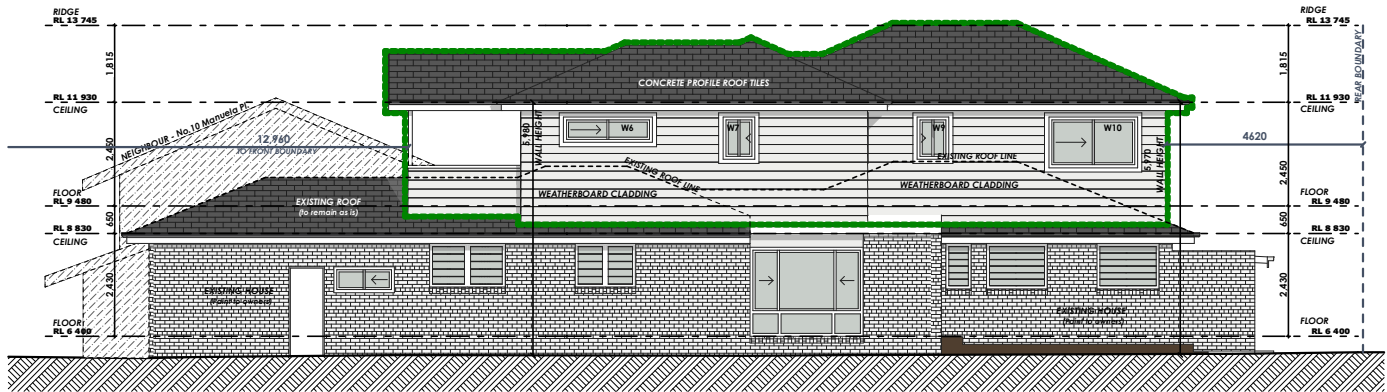

SOUTH ELEVATION

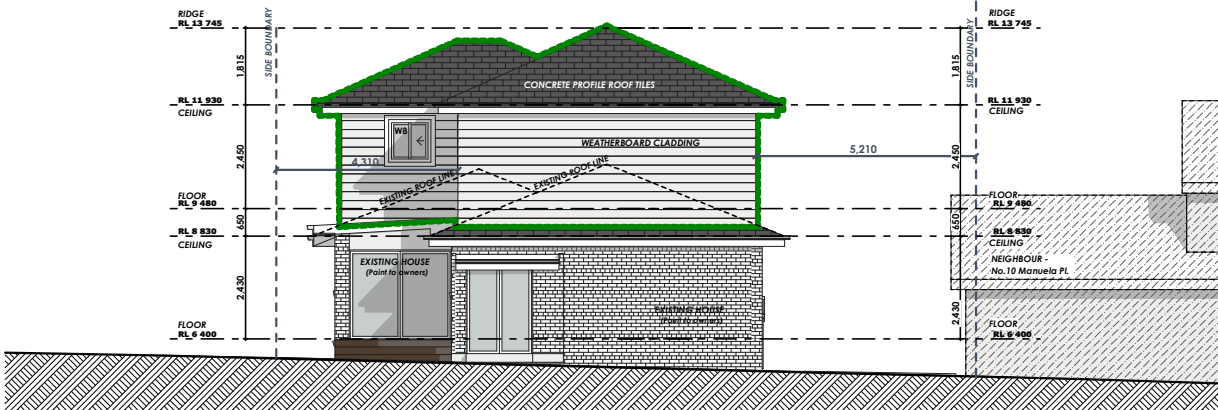

EAST ELEVATION (REAR ELEVATION)

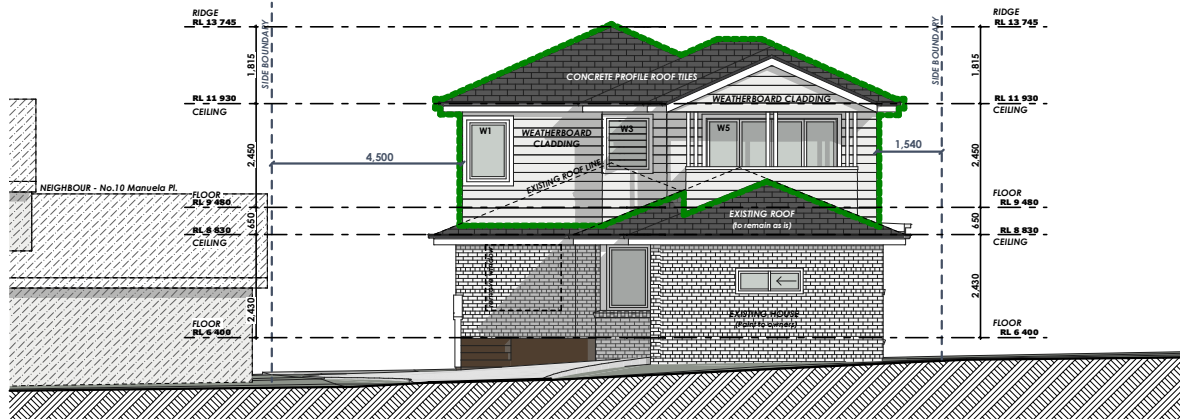

WEST ELEVATION (FRONT ELEVATION)