


THIS PLAN TO BE READ IN
CONJUNCTION WITH DEFERRED
COMMENCEMENT CONSENT


DA NUMBER: DA2016/0479

(Activation of consent must be
obtained via written notice from
Northern Beaches Council)

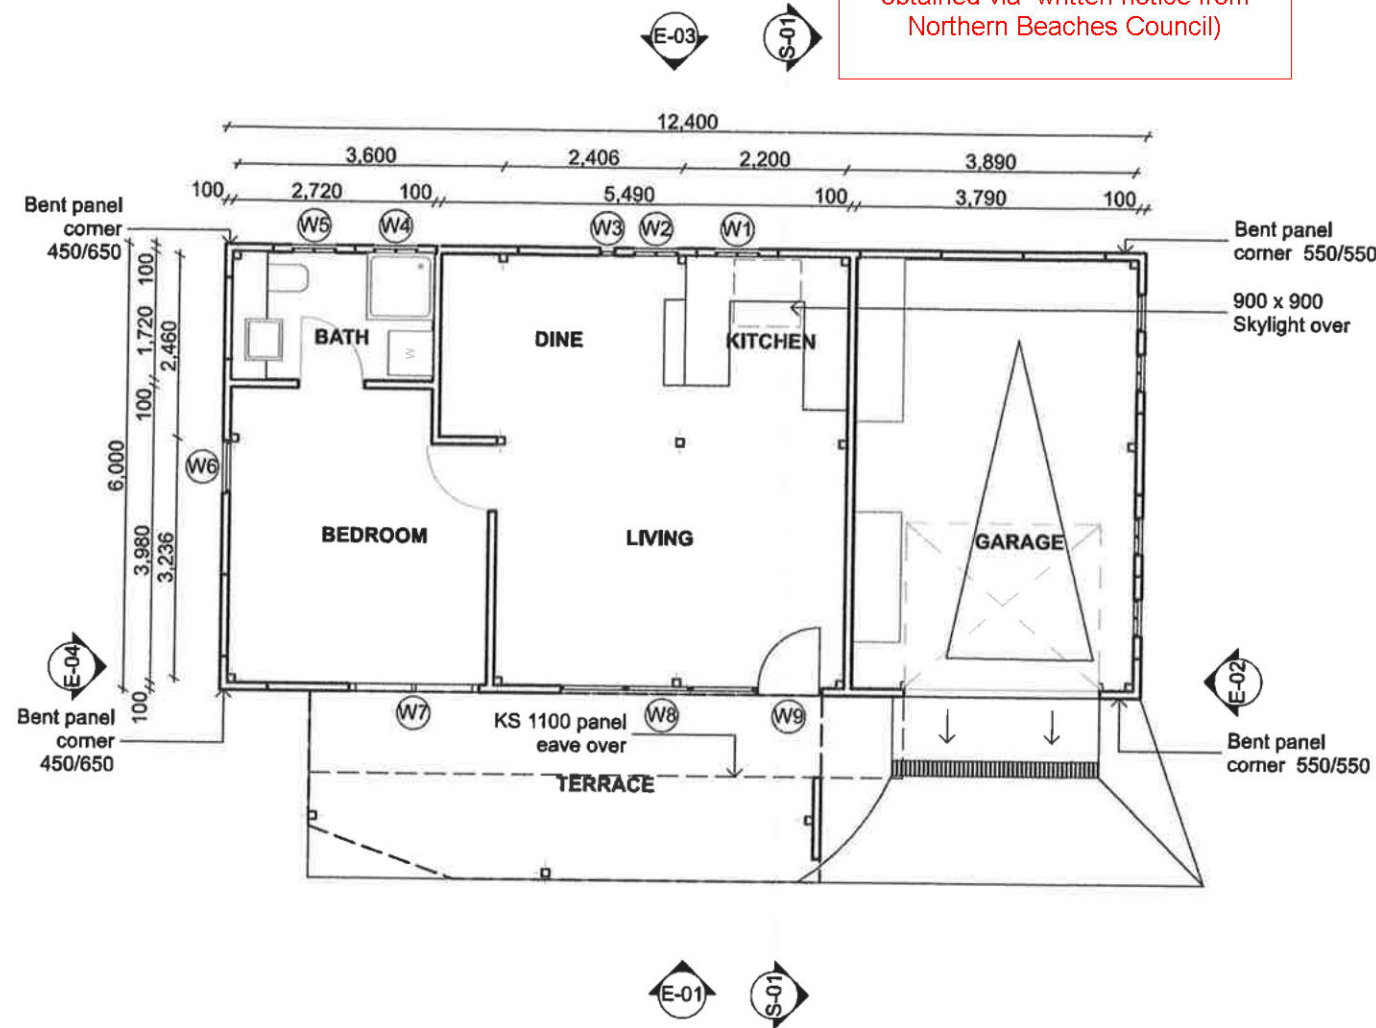

Ground Floor Plan


1:100 E-02

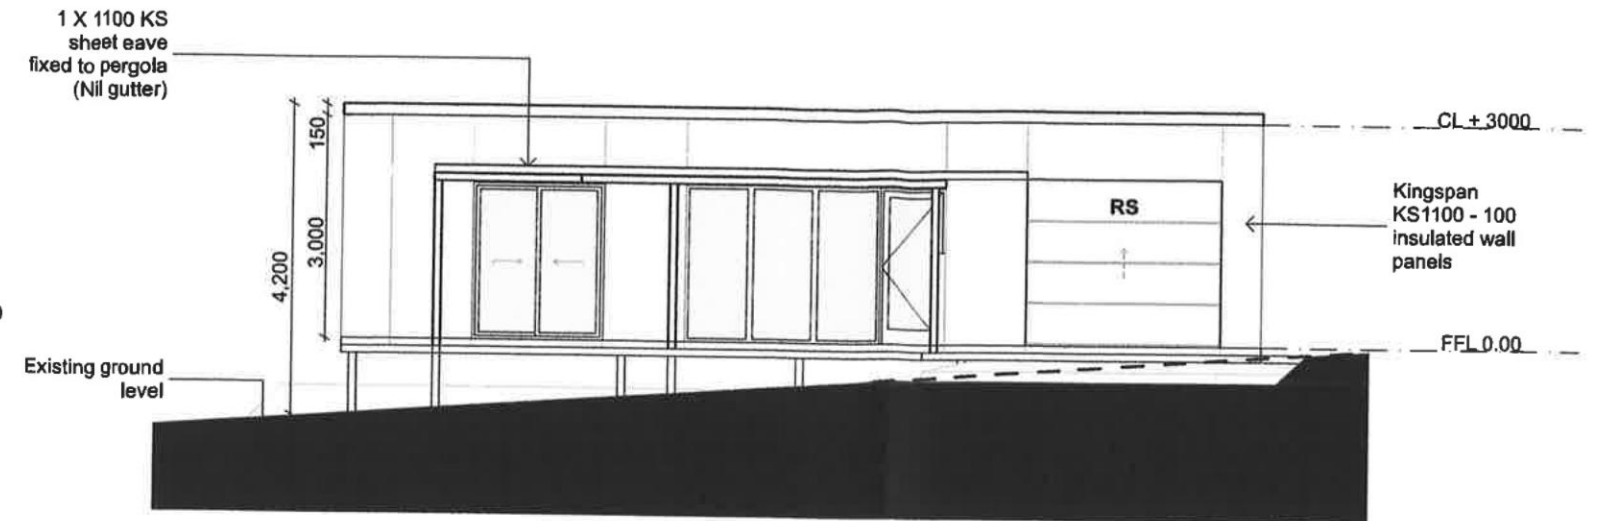

E-01

North West Elevation

1:100

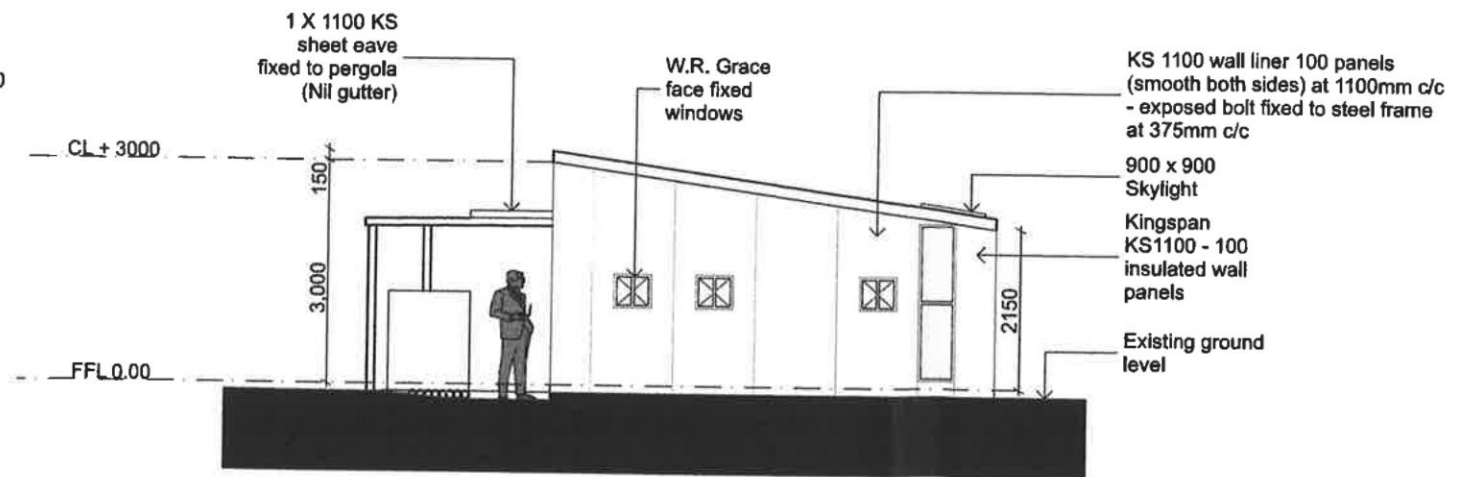


South West Elevation (Entry)


1:100

Granny Flat and Garage for Ashley and Victoria Monro
For D.A purposes only - not for construction


DESIGN - BILL FIRTH B.arch FRAIA B. Sup. Cert. 499255 0412 415 415 Copyright Reserved	Email: bill@altiusprojects.com Web: www.altiusprojects.com			Stage; Development Application Notes: Figured dimensions must be taken in preference to scaling. All dimensions to be checked by contractor on site before commencing work. This drawing has a copyright and must not be retained, copied or used without explicit authority from the architect.	Dwg Title: Floor Plan and Elevations						
		8	Minor Alts. to notes		11/05/16	Project: 160 Allambie Rd. Allambie Heights NSW					
						Job No: 1604	Scale: 1:100	Drawing No: DA02	Rev: B	Date: 11.05.2016	Drawn by: IS
						Checked by: JS					

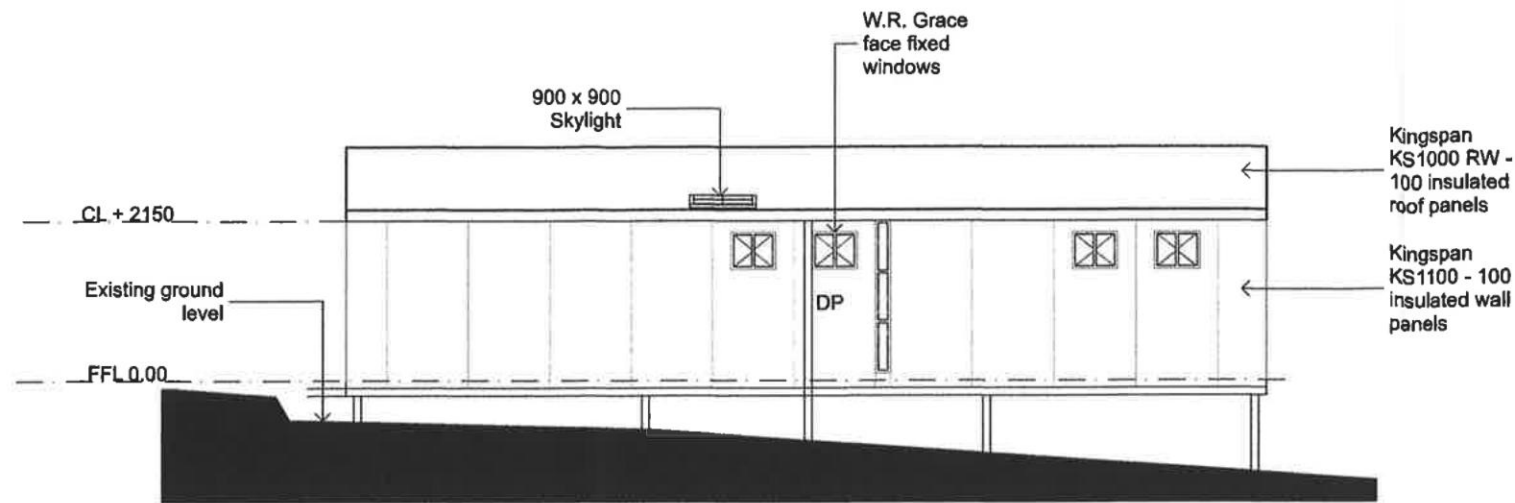

E-03 South East Elevation 1:100

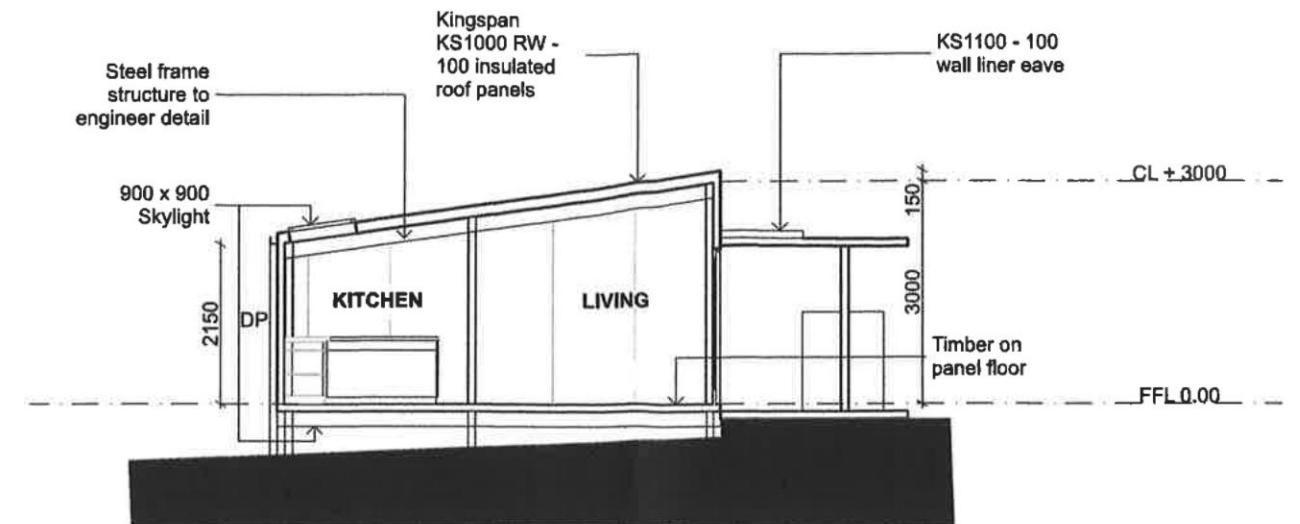

S-01 Section 1:100

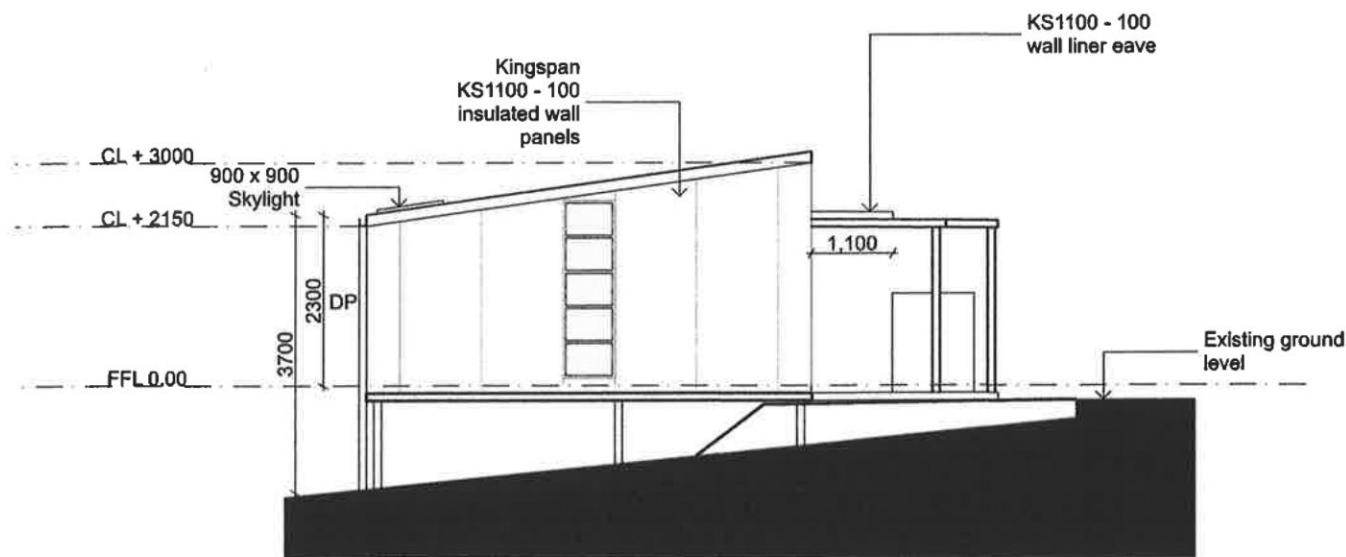

E-04 North East Elevation 1:100

THIS PLAN TO BE READ IN
CONJUNCTION WITH DEFERRED
COMMENCEMENT CONSENT

DA NUMBER: DA2016/0479

(Activation of consent must be
obtained via written notice from
Northern Beaches Council)

Granny Flat and Garage for Ashley and Victoria Monro
For D.A purposes only - not for construction

DESIGN - BILL FIRTH B.arch FRAIA B. Sup. Cert. 499255 0412 415 415 Copyright Reserved	Email: bill@altiusprojects.com Web: www.altiusprojects.com	Amendments	Date	Stage; Development Application Notes: Figured dimensions must be taken in preference to scaling. All dimensions to be checked by contractor on site before commencing work. This drawing has a copyright and must not be retained, copied or used without explicit authority from the architect.	Dwg Title: Elevations and Section													
		8	Minor Alts. to notes								11/05/16	Project: 160 Allambie Rd. Allambie Heights NSW						
						Job No: 1604			Scale: 1:100		Drawing No: DA03							Rev: B