



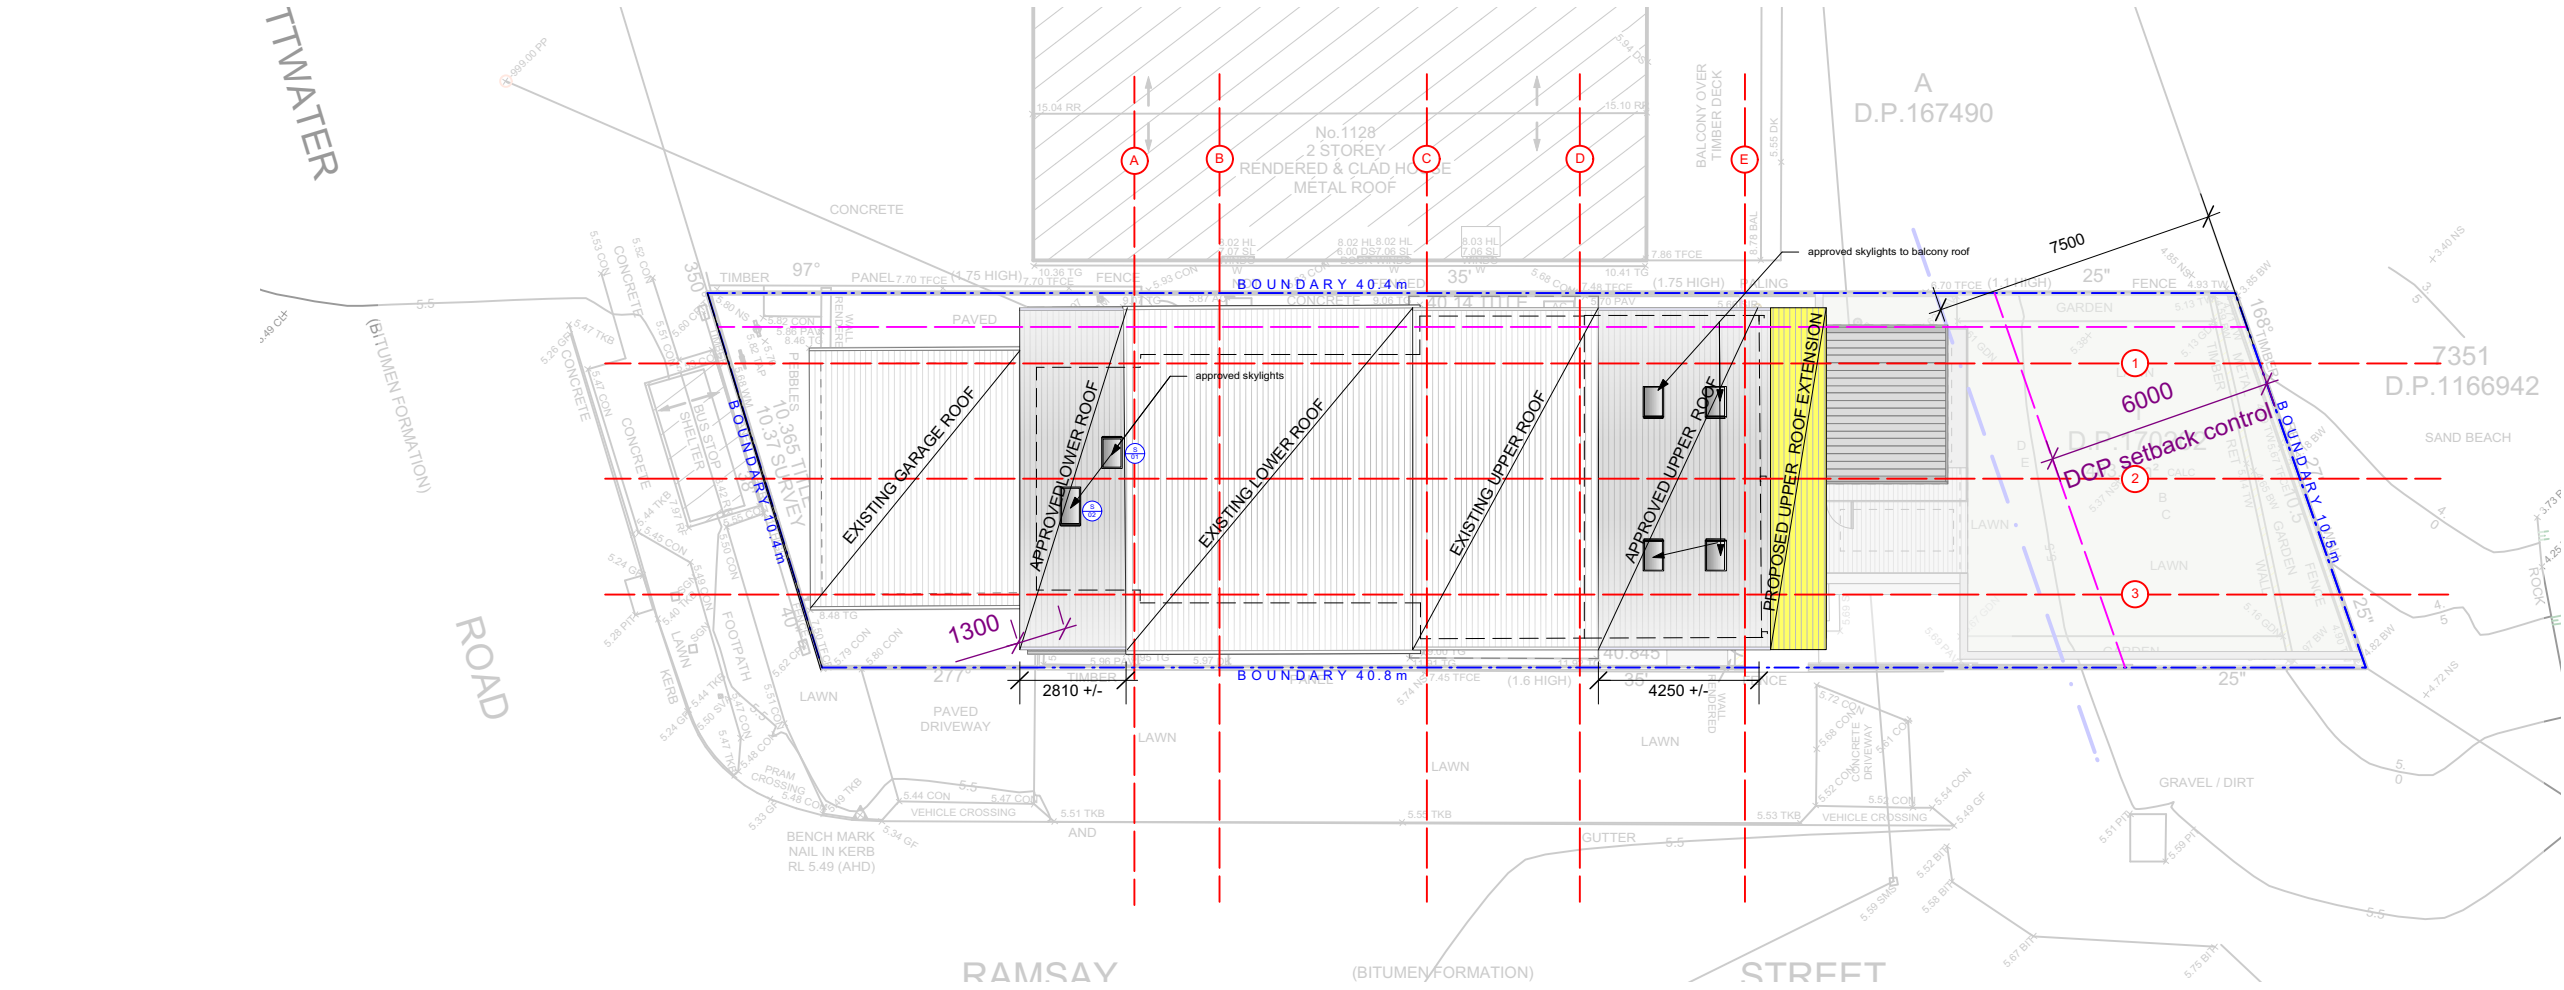

1 Roof Plan
Scale: 1:200

 

Stephen Grech and Associates, Architects
Grech Architectspty. ltd.

Nominated Architect: Stephen Grech
Registered Architect in NSW 6259
ABN: 50 174 315 441

Telephone: 02 9953 8886
Mobile: 0412 600 592
Email: info@grecharchitects.com.au

LEGEND

Builders Contractors shall verify job dimensions before any work commences. All shop drawings shall be submitted to the Architect and manufacturers shall not commence prior to the return of amended shop drawings. Figured dimensions shall take precedence over scaled. This drawing is copyright.

ADDRESS
1126 Pittwater rd. Collaroy

CLIENT
Glenn and Carol Wood




Lot 1
DP 170202

DRAWING TITLE
Proposed Roof Plan

DRAWING SCALE
1:100 @A3

DRAWING NO
464/ 001

REVISION
04.02.2025

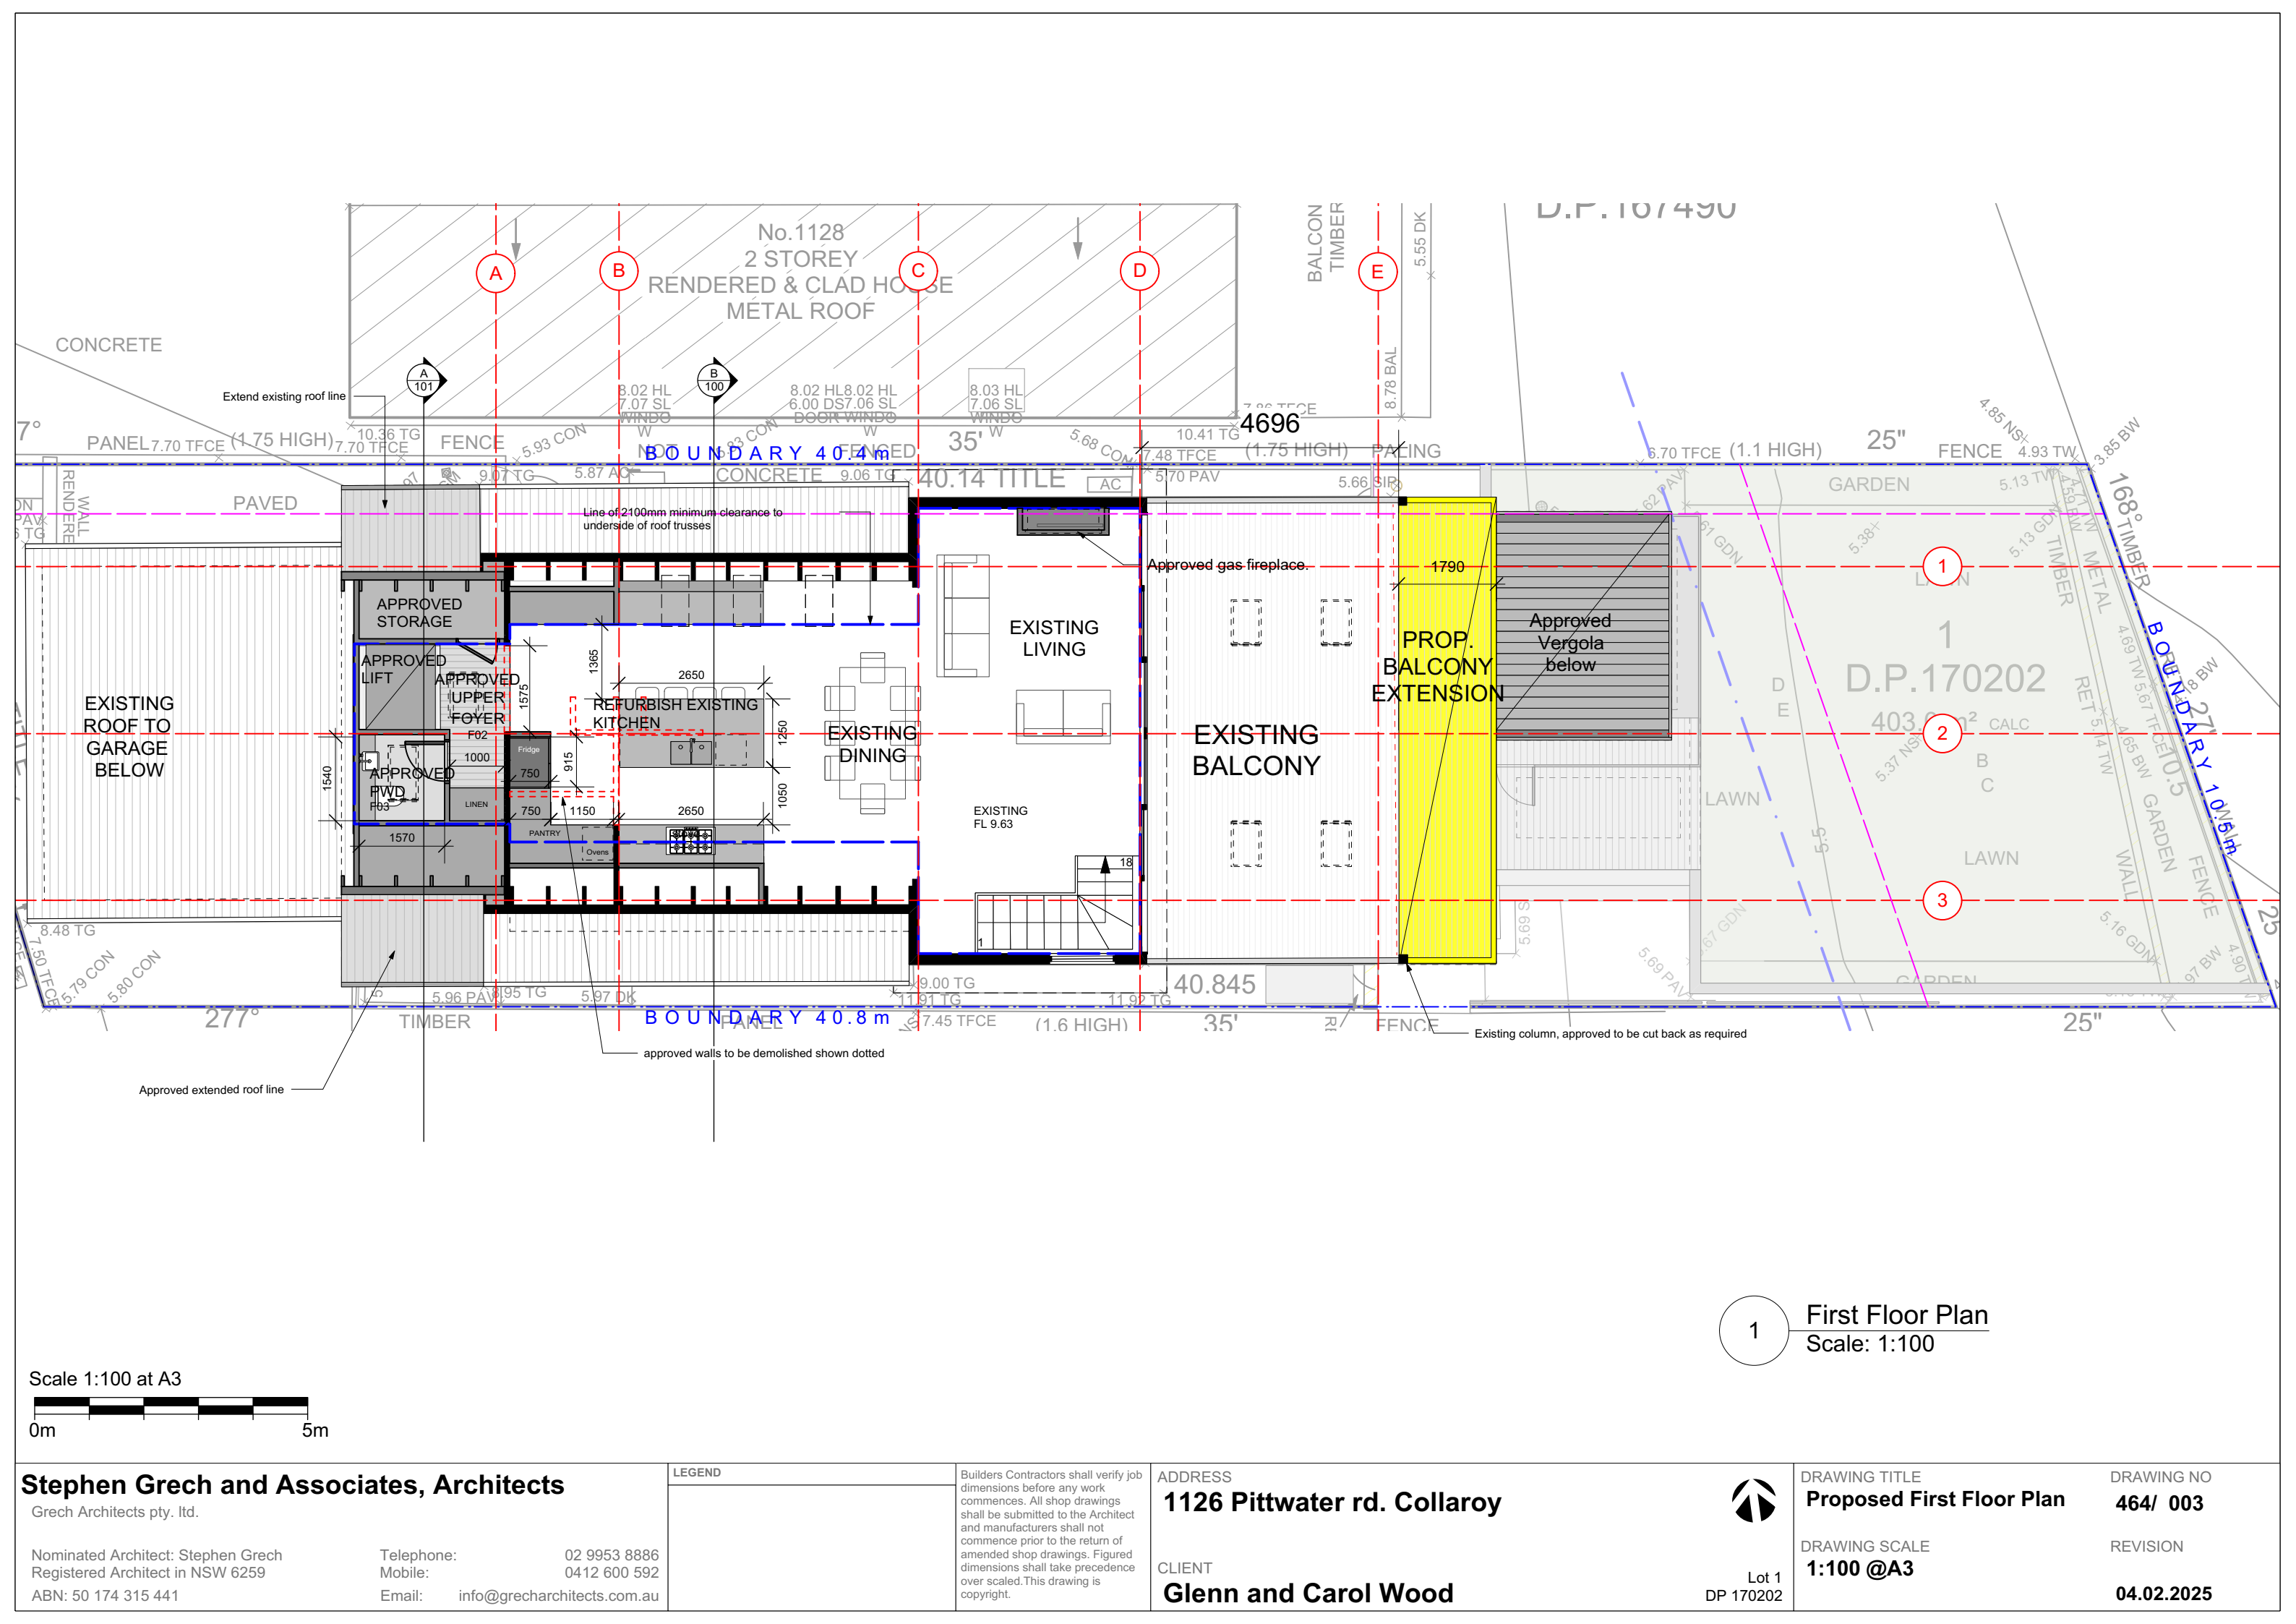

Scale 1:100 at A3

0m 5m

1 First Floor Plan
Scale: 1:100

Stephen Grech and Associates, Architects
Grech Architects pty. Ltd.

Nominated Architect: Stephen Grech
Registered Architect in NSW 6259
ABN: 50 174 315 441

Telephone: 02 9953 8886
Mobile: 0412 600 592
Email: info@grecharchitects.com.au

LEGEND

Builders Contractors shall verify job dimensions before any work commences. All shop drawings shall be submitted to the Architect and manufacturers shall not commence prior to the return of amended shop drawings. Figured dimensions shall take precedence over scaled. This drawing is copyright.

ADDRESS
1126 Pittwater rd. Collaroy

CLIENT
Glenn and Carol Wood




Lot 1
DP 170202

DRAWING TITLE
Proposed First Floor Plan


DRAWING SCALE
1:100 @A3

DRAWING NO
464/ 003

REVISION
04.02.2025

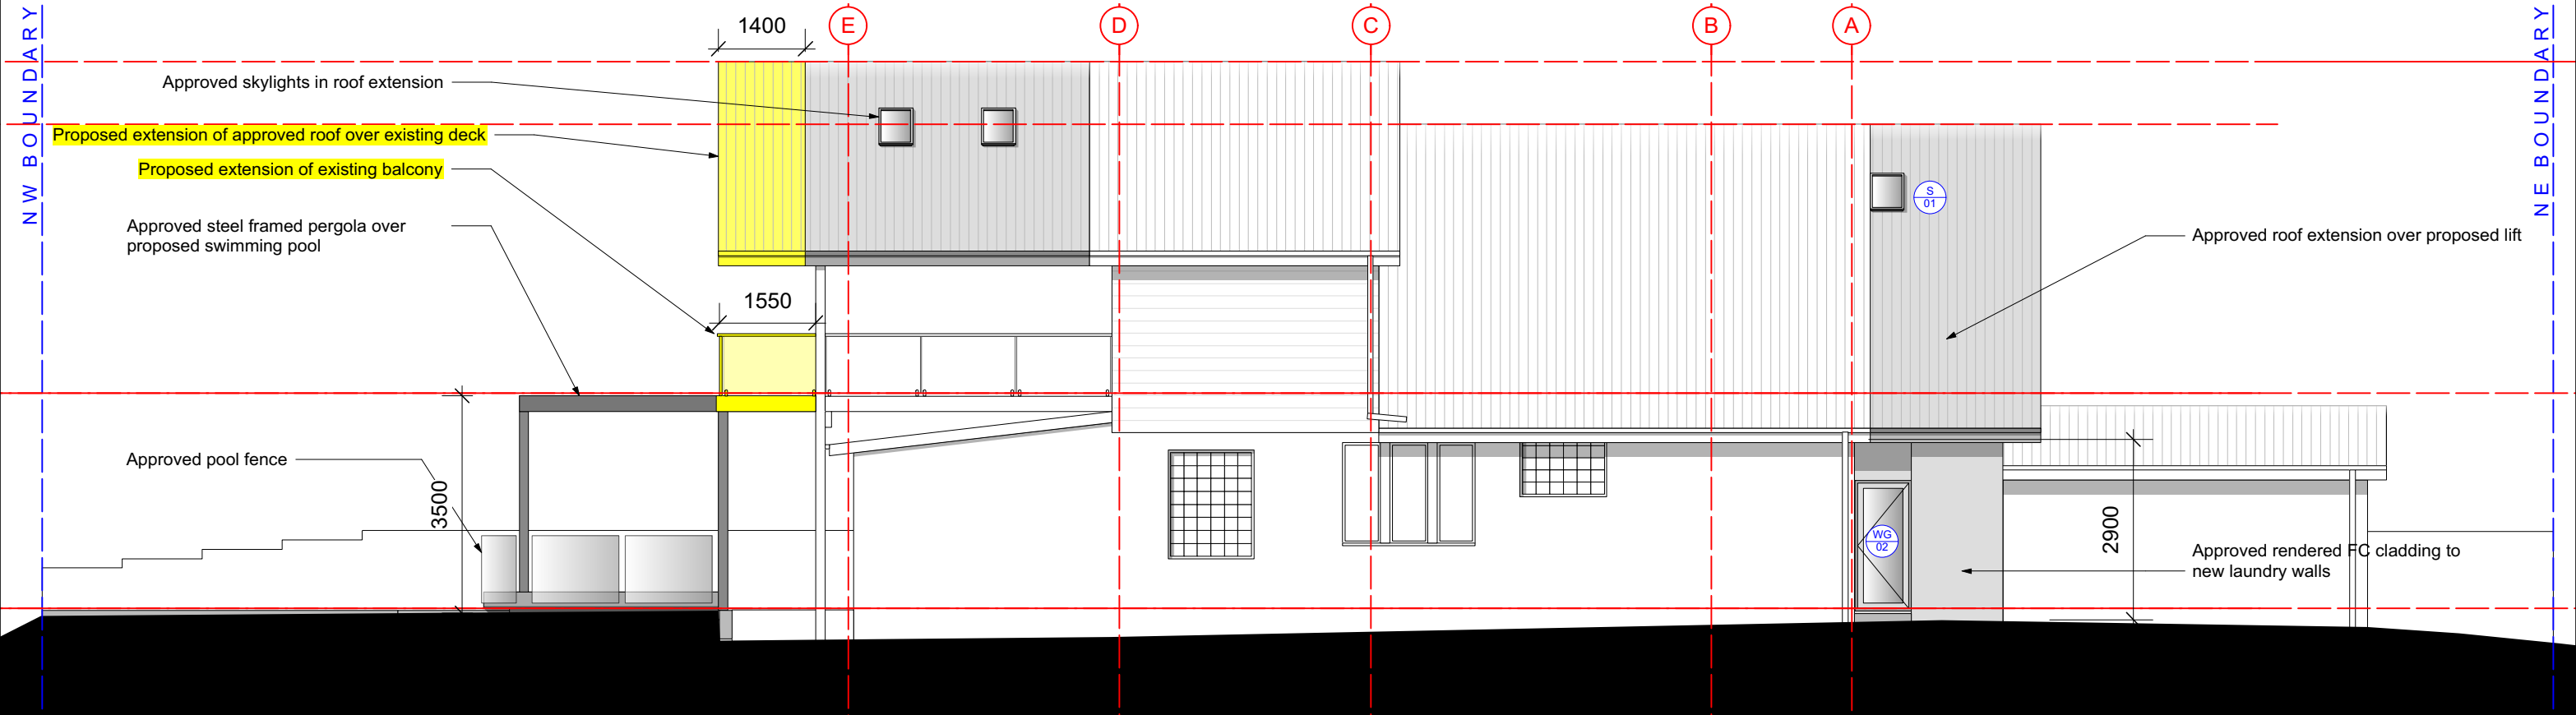

1 North Elevation
Scale: 1:100

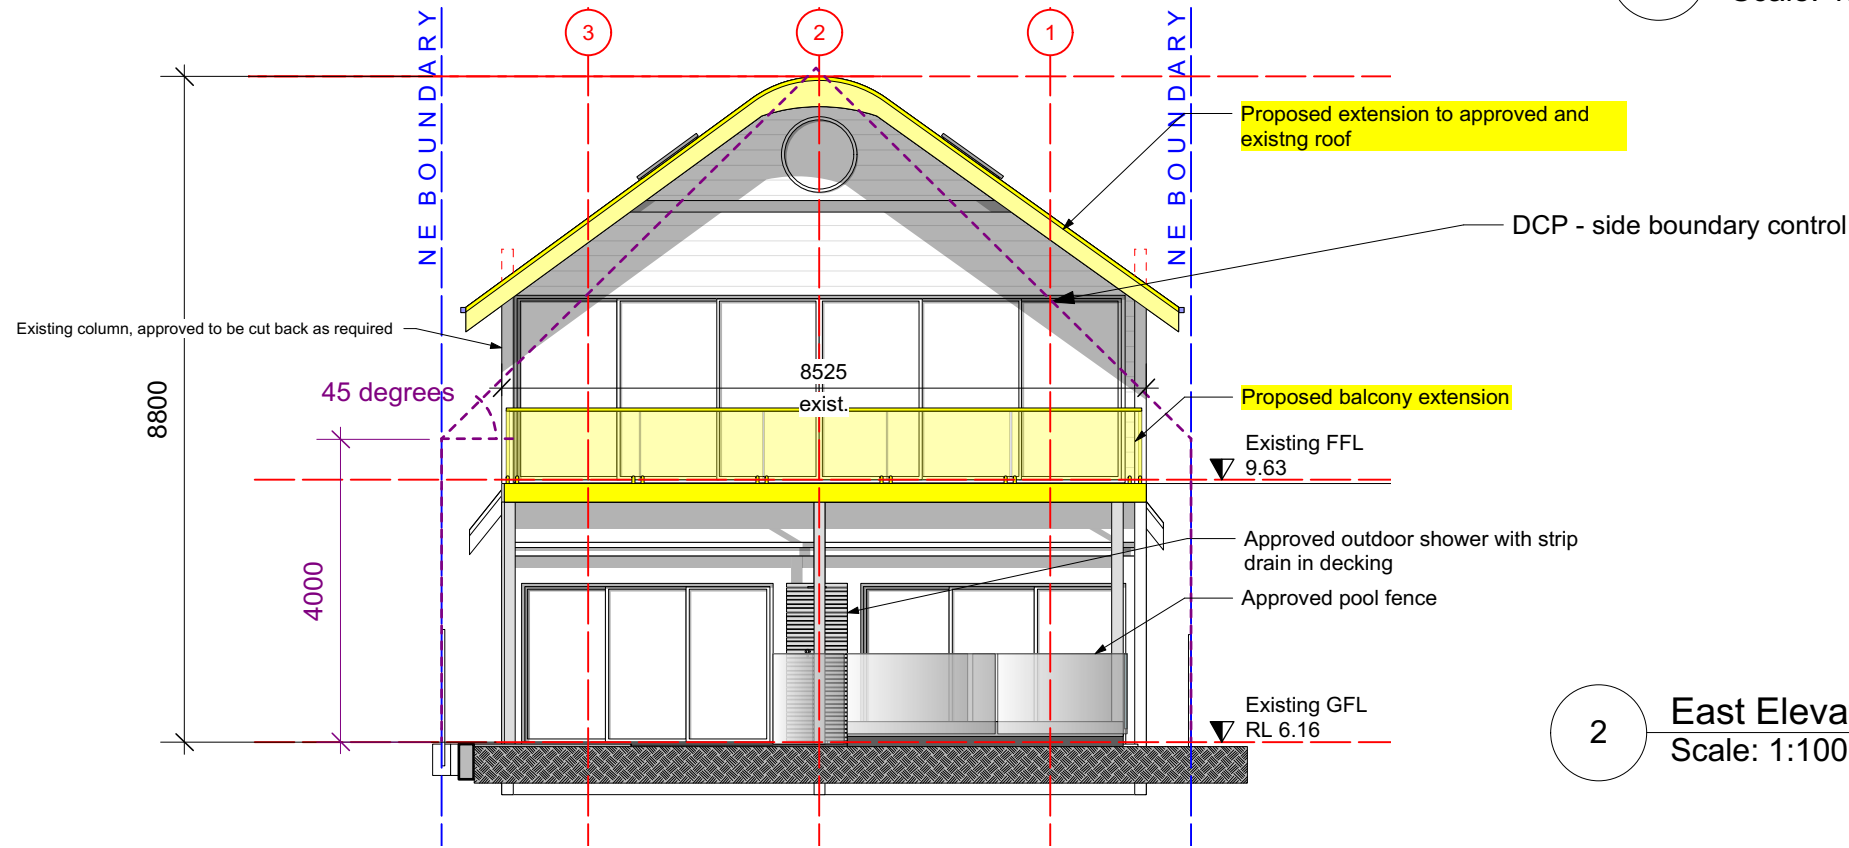

2 East Elevation
Scale: 1:100



Stephen Grech and Associates, Architects

Grech Architects pty. ltd.

Nominated Architect: Stephen Grech
Registered Architect in NSW 6259
ABN: 50 174 315 441

Telephone: 02 9953 8886
Mobile: 0412 600 592
Email: info@grecharchitects.com.au

LEGEND

Builders Contractors shall verify job dimensions before any work commences. All shop drawings shall be submitted to the Architect and manufacturers shall not commence prior to the return of amended shop drawings. Figured dimensions shall take precedence over scaled. This drawing is copyright.

ADDRESS

1126 Pittwater rd. Collaroy

CLIENT

Glenn and Carol Wood

DRAWING TITLE

Proposed North & East Elevations

DRAWING SCALE
1:100 @A3


DRAWING NO

464/ 101


REVISION

04.02.2025

Lot 1
DP 170202

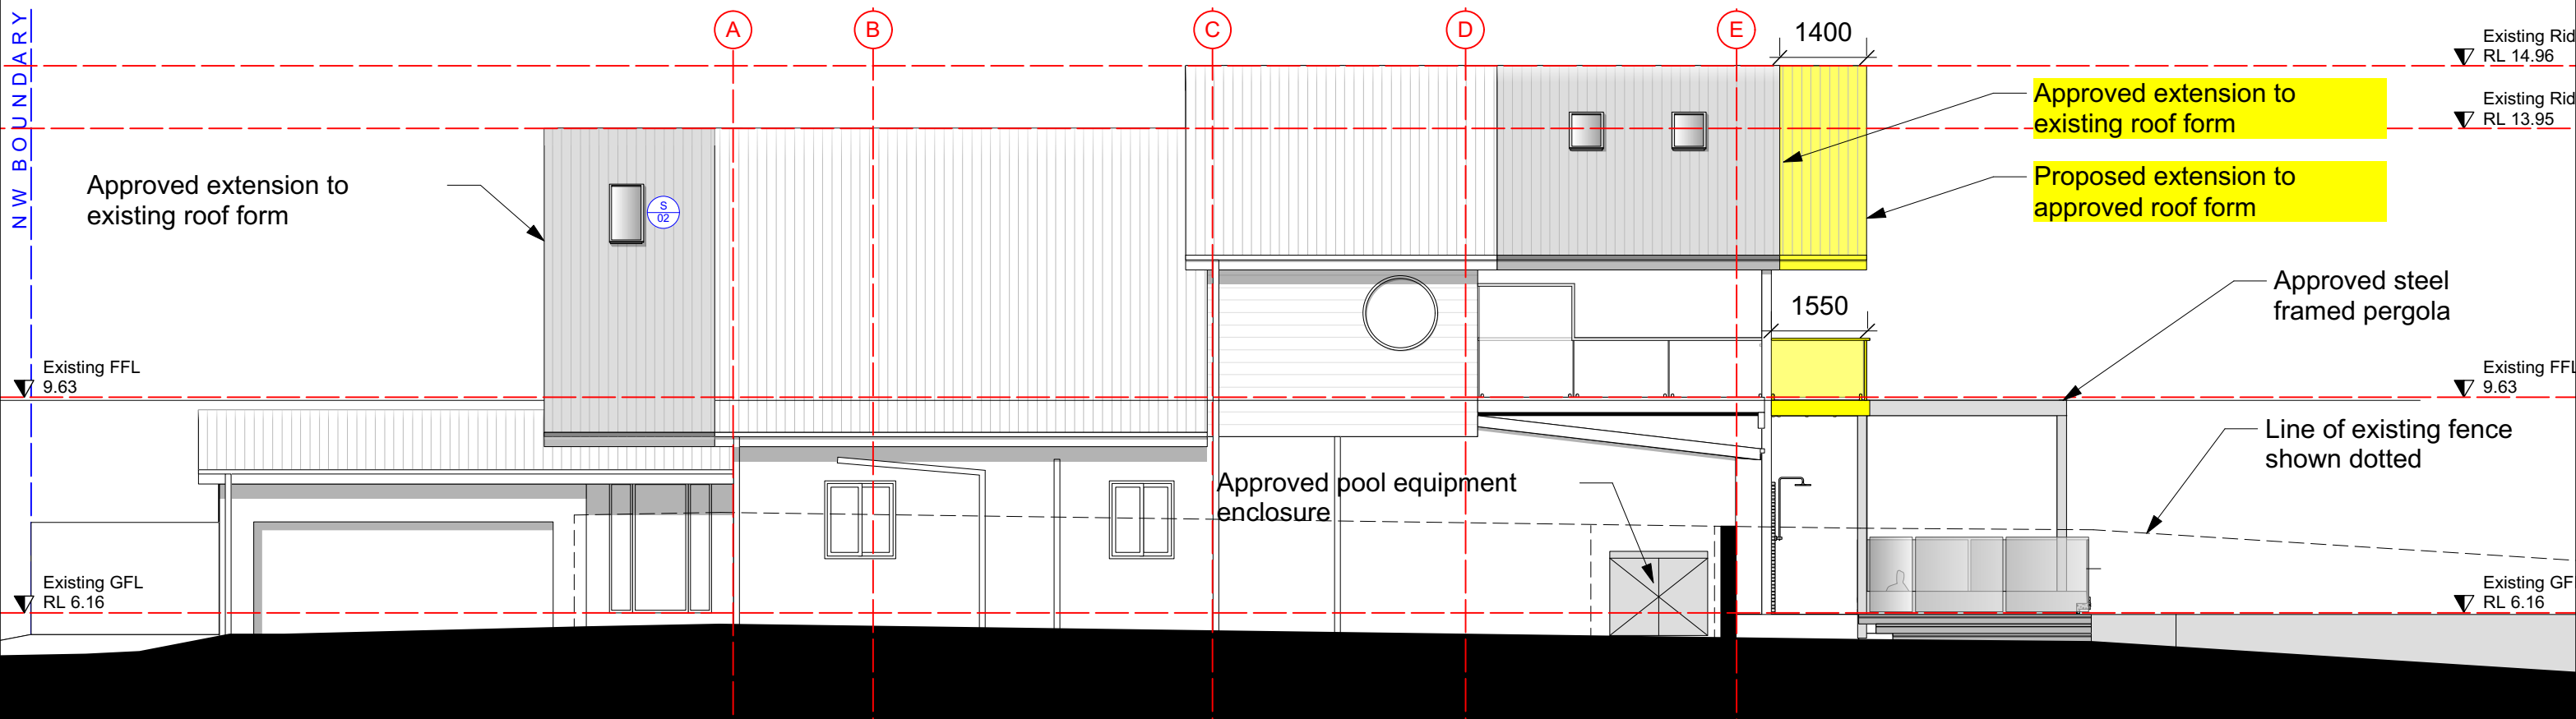

2 South Elevation
Scale: 1:100

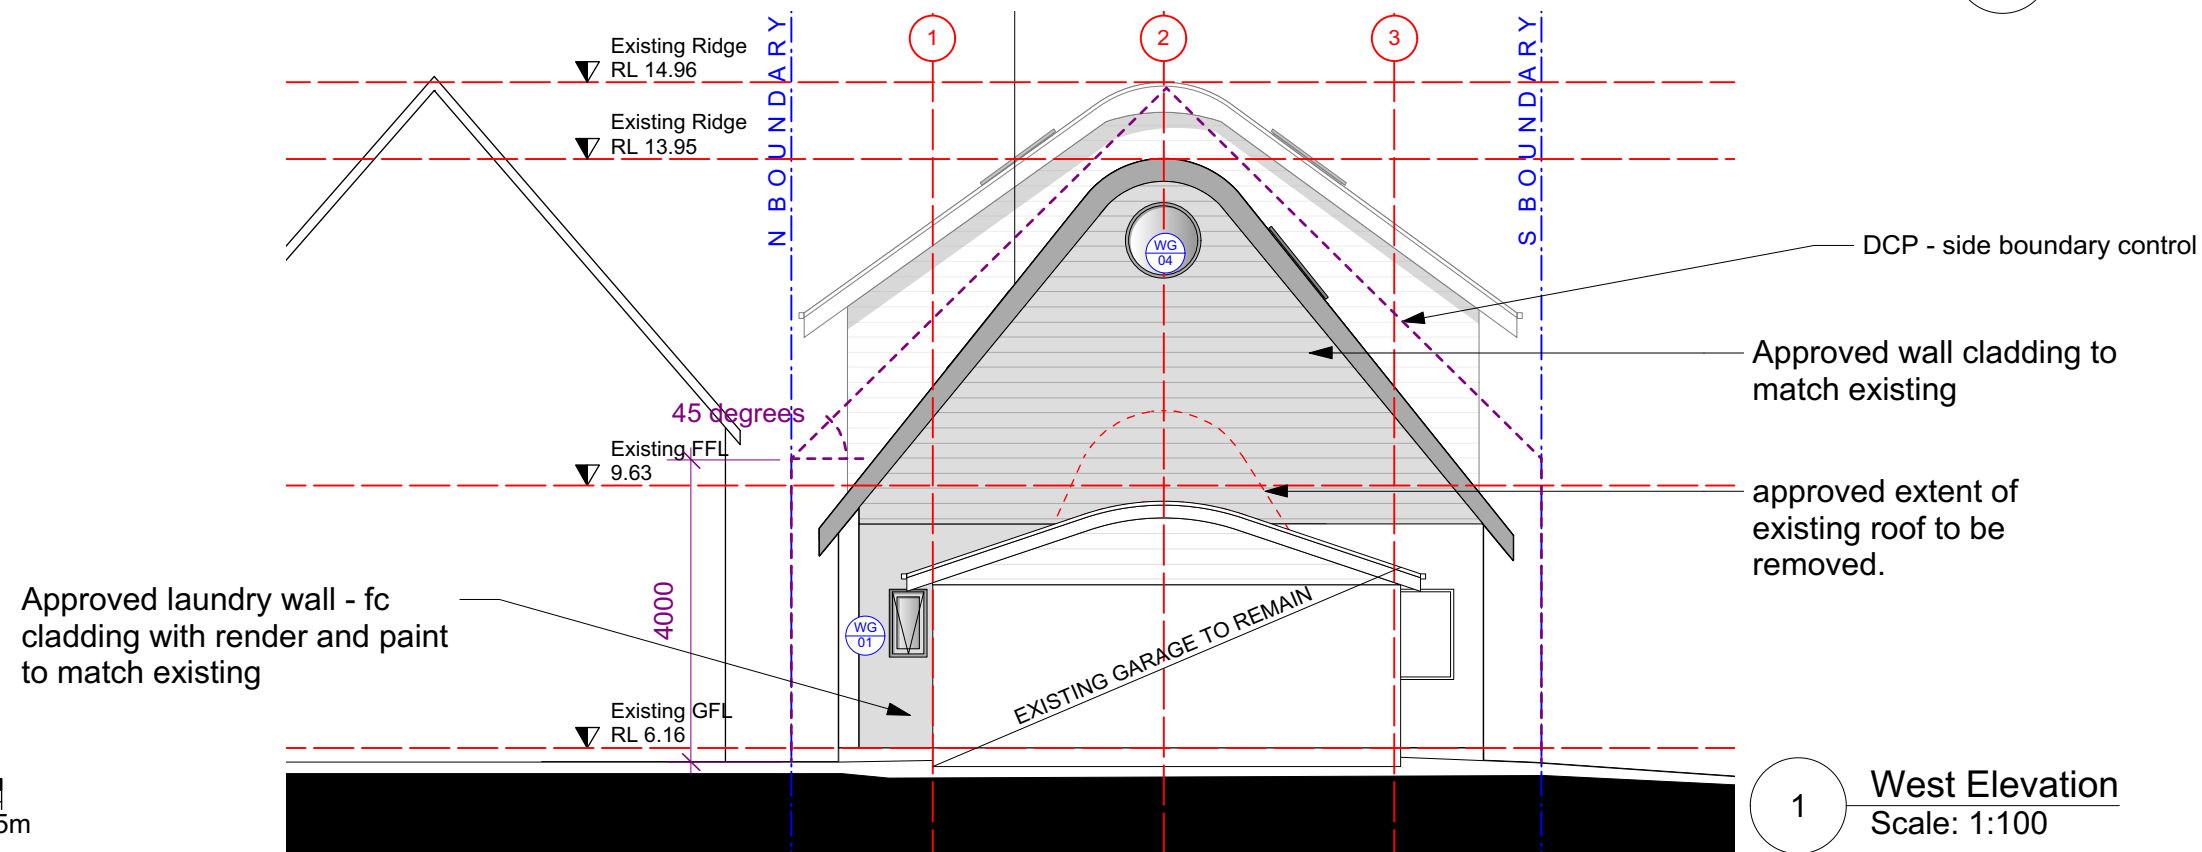

1 West Elevation
Scale: 1:100

Stephen Grech and Associates, Architects

Grech Architects pty. Ltd.

Nominated Architect: Stephen Grech
Registered Architect in NSW 6259
ABN: 50 174 315 441

Telephone: 02 9953 8886
Mobile: 0412 600 592
Email: info@grecharchitects.com.au

LEGEND

Builders Contractors shall verify job dimensions before any work commences. All shop drawings shall be submitted to the Architect and manufacturers shall not commence prior to the return of amended shop drawings. Figured dimensions shall take precedence over scaled. This drawing is copyright.

ADDRESS

1126 Pittwater rd. Collaroy

CLIENT

Glenn and Carol Wood

DRAWING TITLE

Proposed South & West Elevations
DRAWING SCALE
1:100 @A3


DRAWING NO

464/ 102


REVISION

04.02.2025

Lot 1
DP 170202

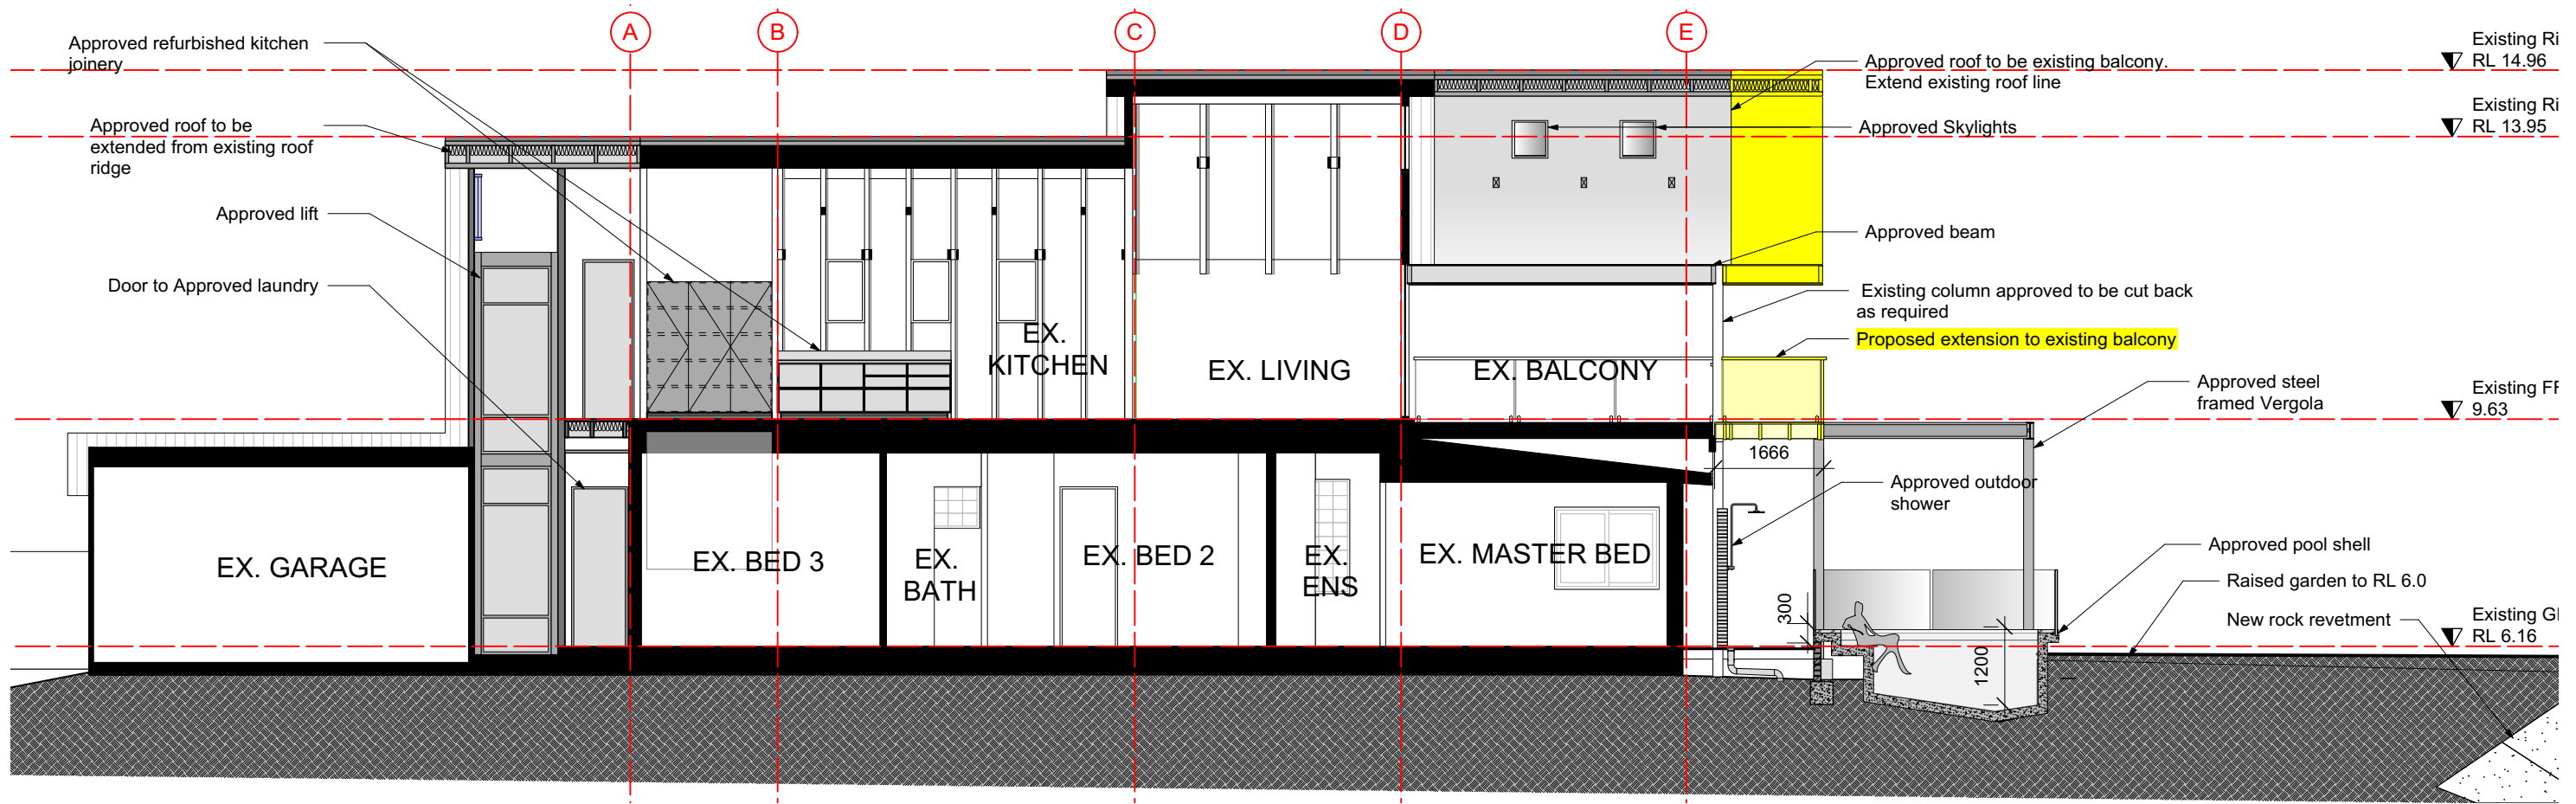

02 Section B
Scale: 1:100

 

Stephen Grech and Associates, Architects

Grech Architects pty. Ltd.

Nominated Architect: Stephen Grech
Registered Architect in NSW 6259
ABN: 50 174 315 441

Telephone: 02 9953 8886
Mobile: 0412 600 592
Email: info@grecharchitects.com.au

LEGEND

Builders Contractors shall verify job dimensions before any work commences. All shop drawings shall be submitted to the Architect and manufacturers shall not commence prior to the return of amended shop drawings. Figured dimensions shall take precedence over scaled. This drawing is copyright.

ADDRESS

1126 Pittwater rd. Collaroy

CLIENT

Glenn and Carol Wood

Lot 1
DP 170202

DRAWING TITLE

Proposed Section B

DRAWING SCALE

1:100 @A3

DRAWING NO

464/ 103

REVISION

04.02.2025