


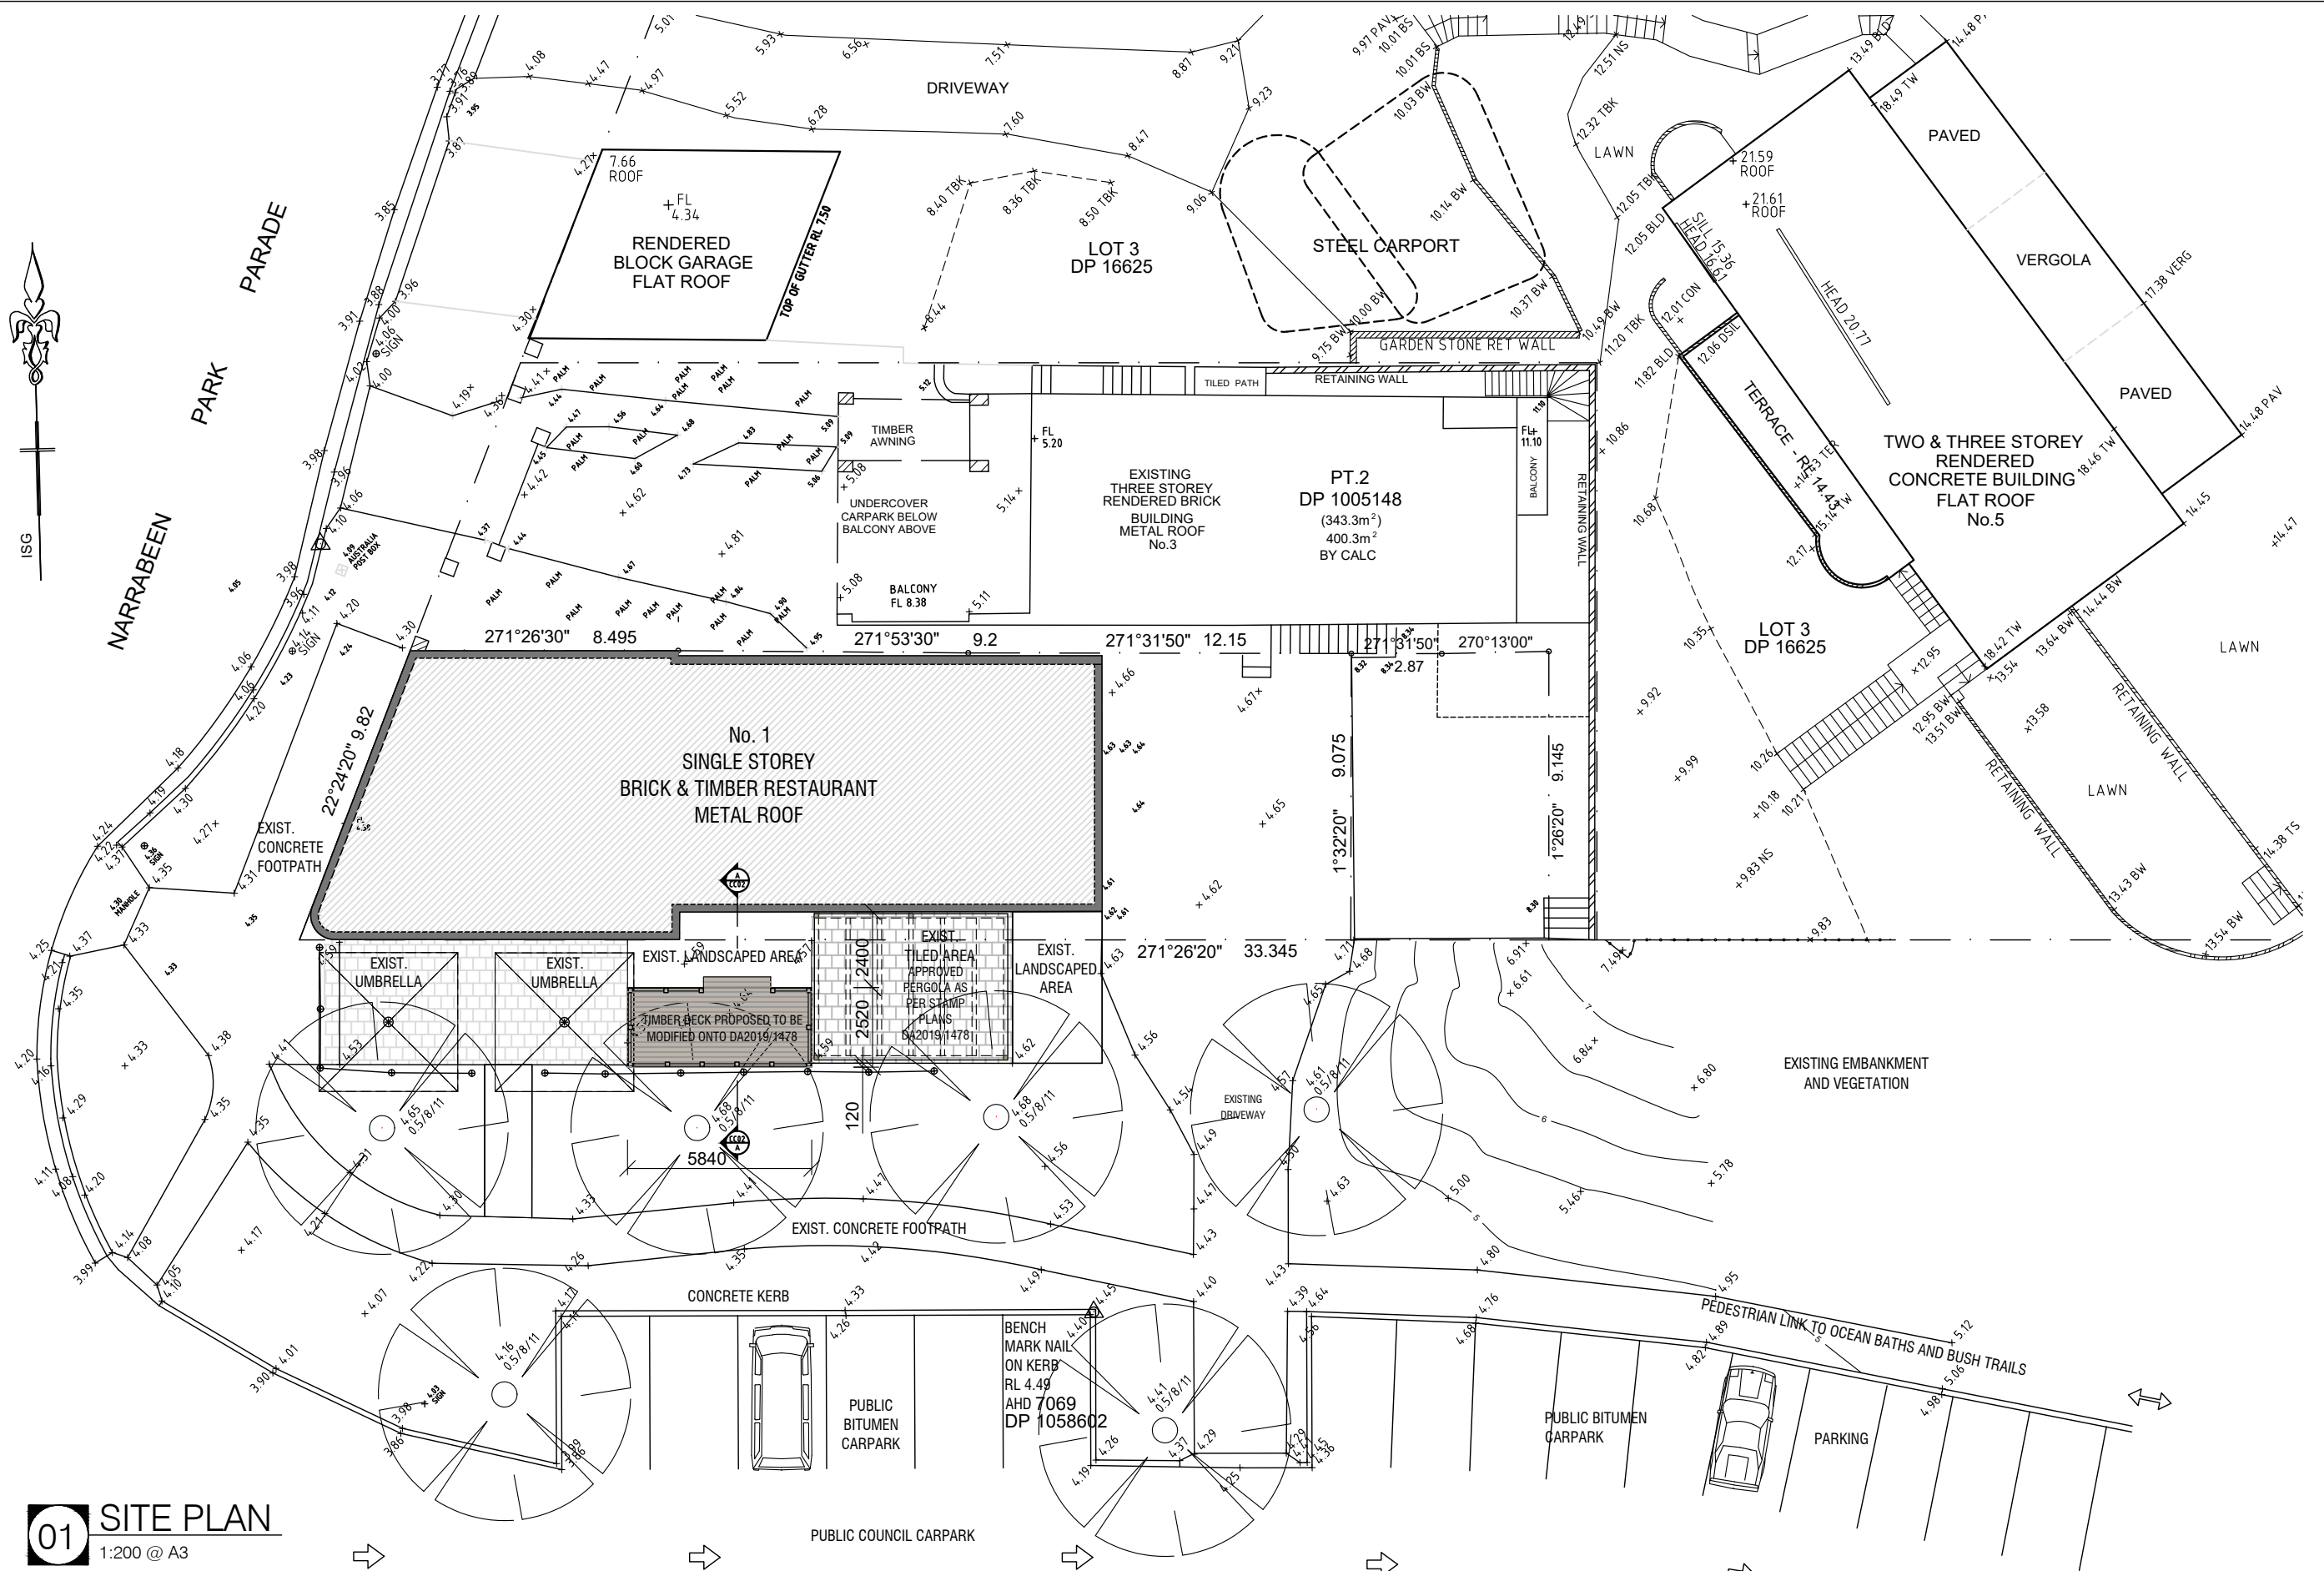

01 SITE PLAN
1:200 @ A3


REVISIONS		
No.	DATE	REVISION
A	12.06.19	APPROVED DA2019/1478
B	07.07.21	ISSUED FOR SECTION 4.55 - TIMBER DECK CONFIGURATION CHANGED

ARCHITECT
o2 architecture
6/13-15 smail st ultimo nsw 3007
t 02 8068 9839
e info@o2architecture.com.au
w www.o2architecture.com.au





architecture
interior design
project management
master planning

o2 architecture pty ltd - abn 38 603 776 825
nominated architect: stefan lombardo nsw reg no.8715

PROJECT
SECTION 4.55(1a) RELATING TO DECK ONLY PER DA2019/1478
1 NARRABEEN PARK PDE, NARRABEEN
JIMMY ARSLAN

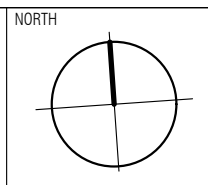

DRAWING TITLE			
SITE PLAN			
DATE	JULY 2021	SCALE	1:200 @ A3
JOB NO.	2127	DRW NO.	DA01
DRAWN	SL/GM	REV	B

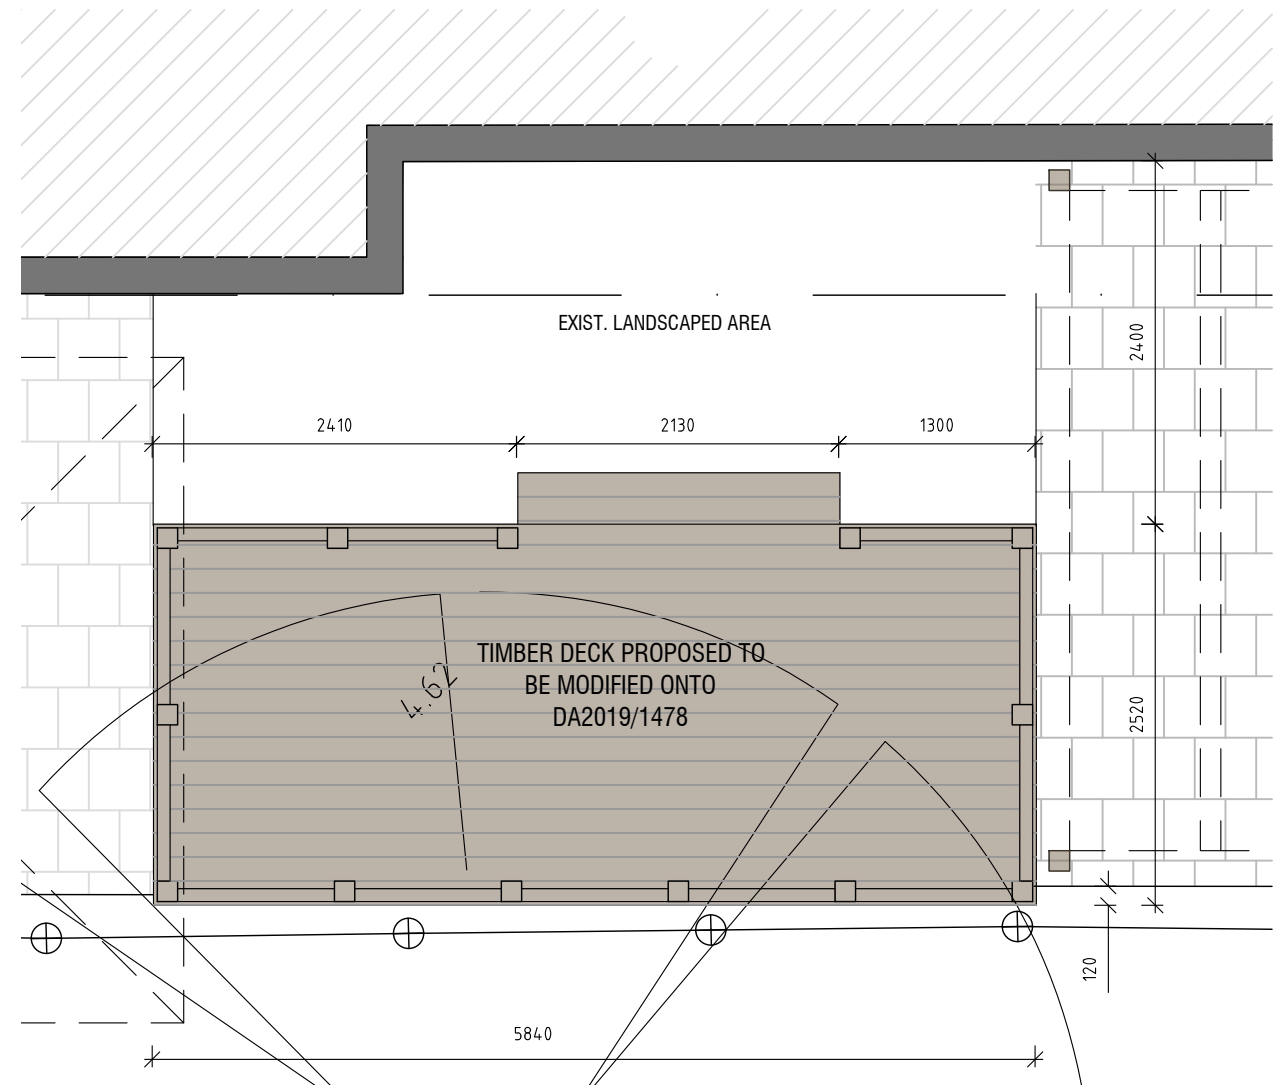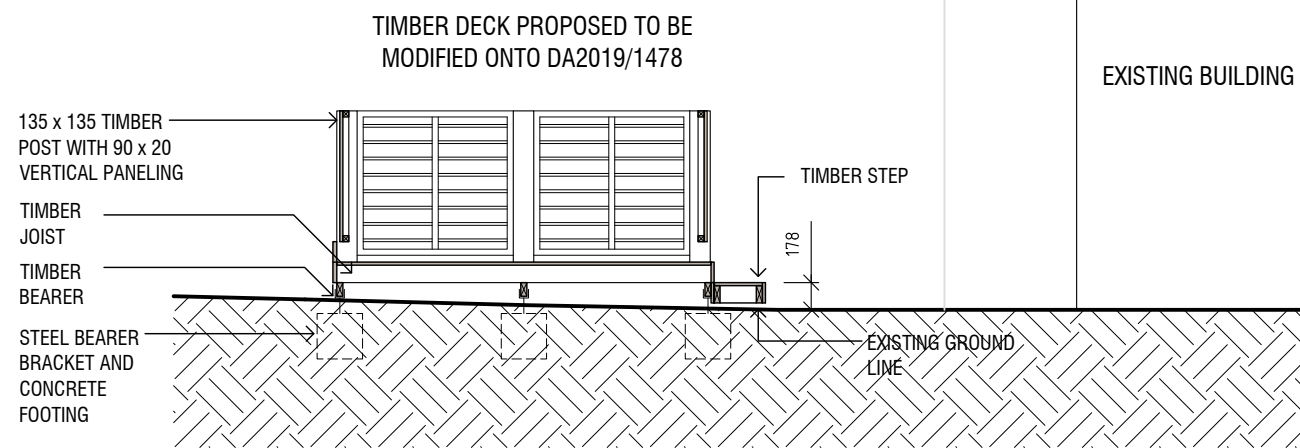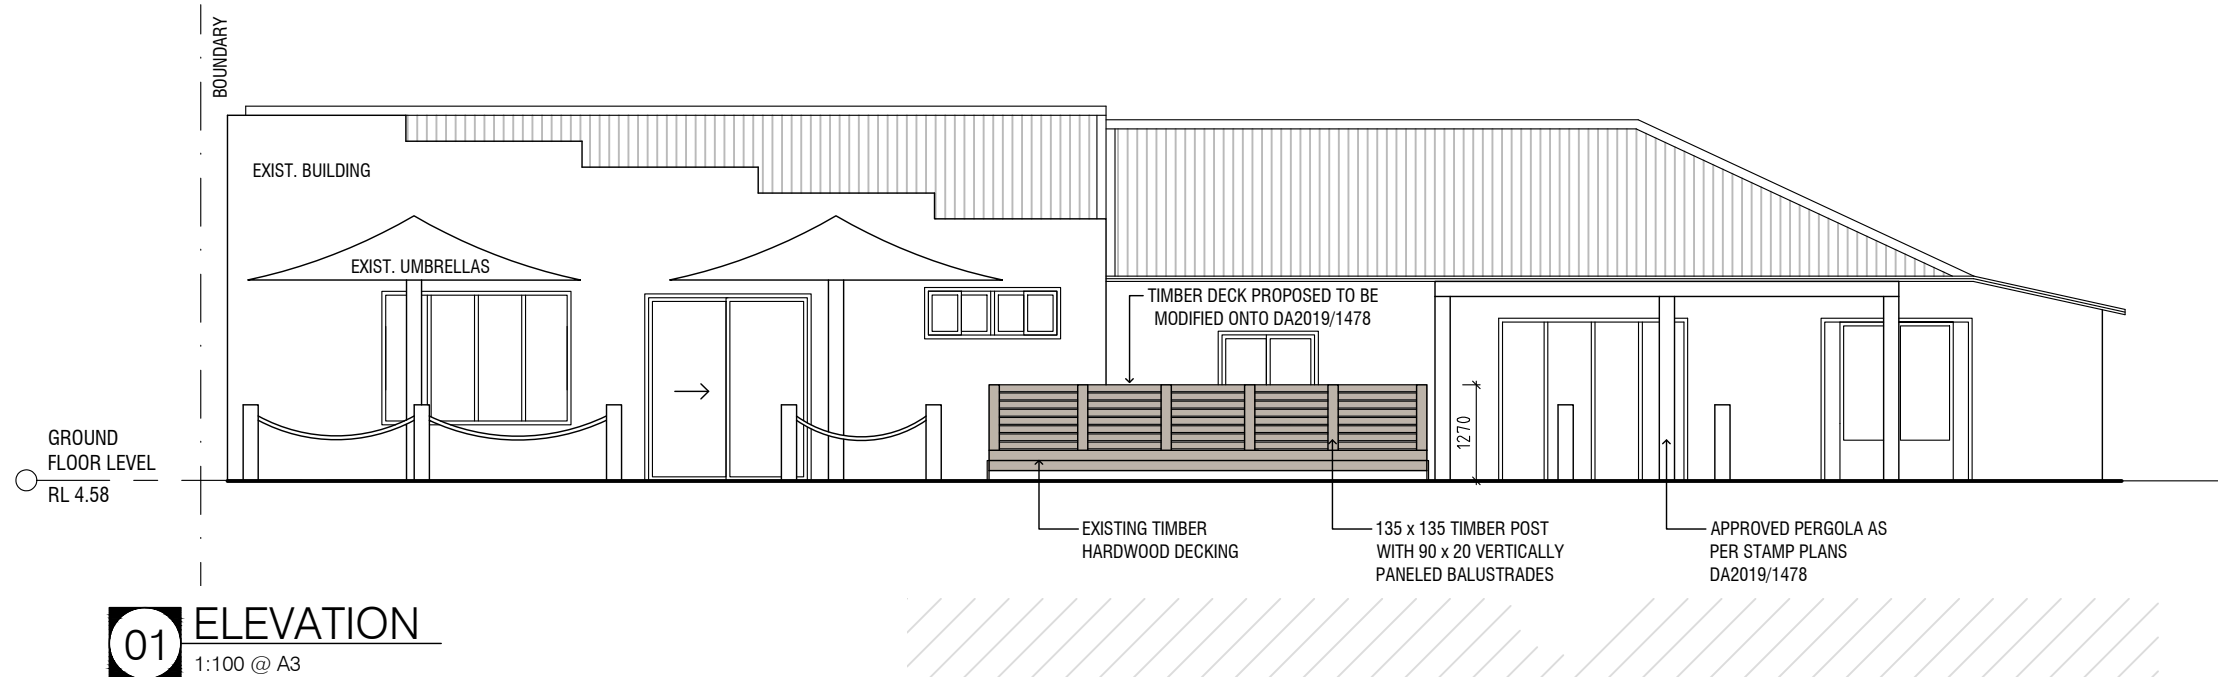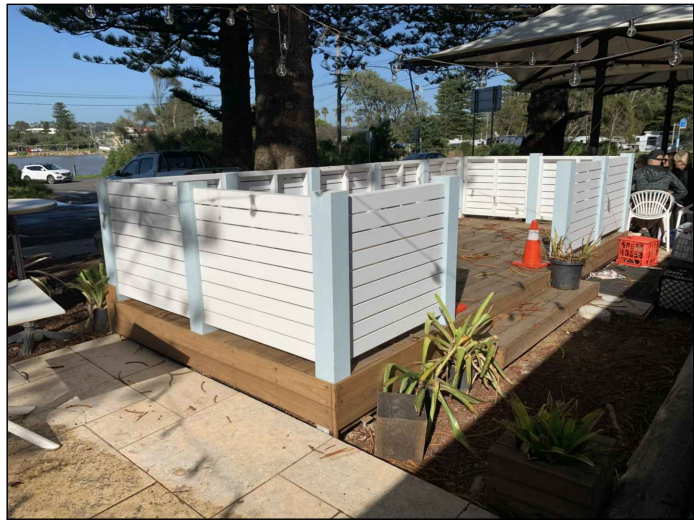


REVISIONS		
No.	DATE	REVISION
A	12.06.19	APPROVED DA2019/1478
B	07.07.21	ISSUED FOR SECTION 4.55 - TIMBER DECK CONFIGURATION CHANGED

ARCHITECT
o2 architecture
 6/13-15 smail st ultimo nsw 2007
 t 02 8068 9839
 e info@o2architecture.com.au
 w www.o2architecture.com.au

architecture
 interior design
 project management
 masterplanning

o2 architecture Pty Ltd - abn 38 603 776 825
 nominated architect: stefan lombardo nsw reg no.8715

PROJECT
 SECTION 4.55(1a) RELATING TO DECK ONLY PER DA2019/1478
 1 NARRABEEN PARK PDE, NARRABEEN
 JIMMY ARSLAN

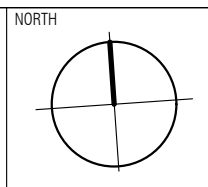

DRAWING TITLE			
FLOOR PLAN, ELEVATION & SECTION			
DATE	JULY 2021	SCALE	AS DISPLAYED @ A3
JOB NO.	2127	DRW NO.	DA03
		DRAWN	SL/GM
		REV	B