


THIS PLAN IS TO BE READ IN  
CONJUNCTION WITH  
THE CONDITIONS OF DEVELOPMENT  
CONSENT

DA2018/1980

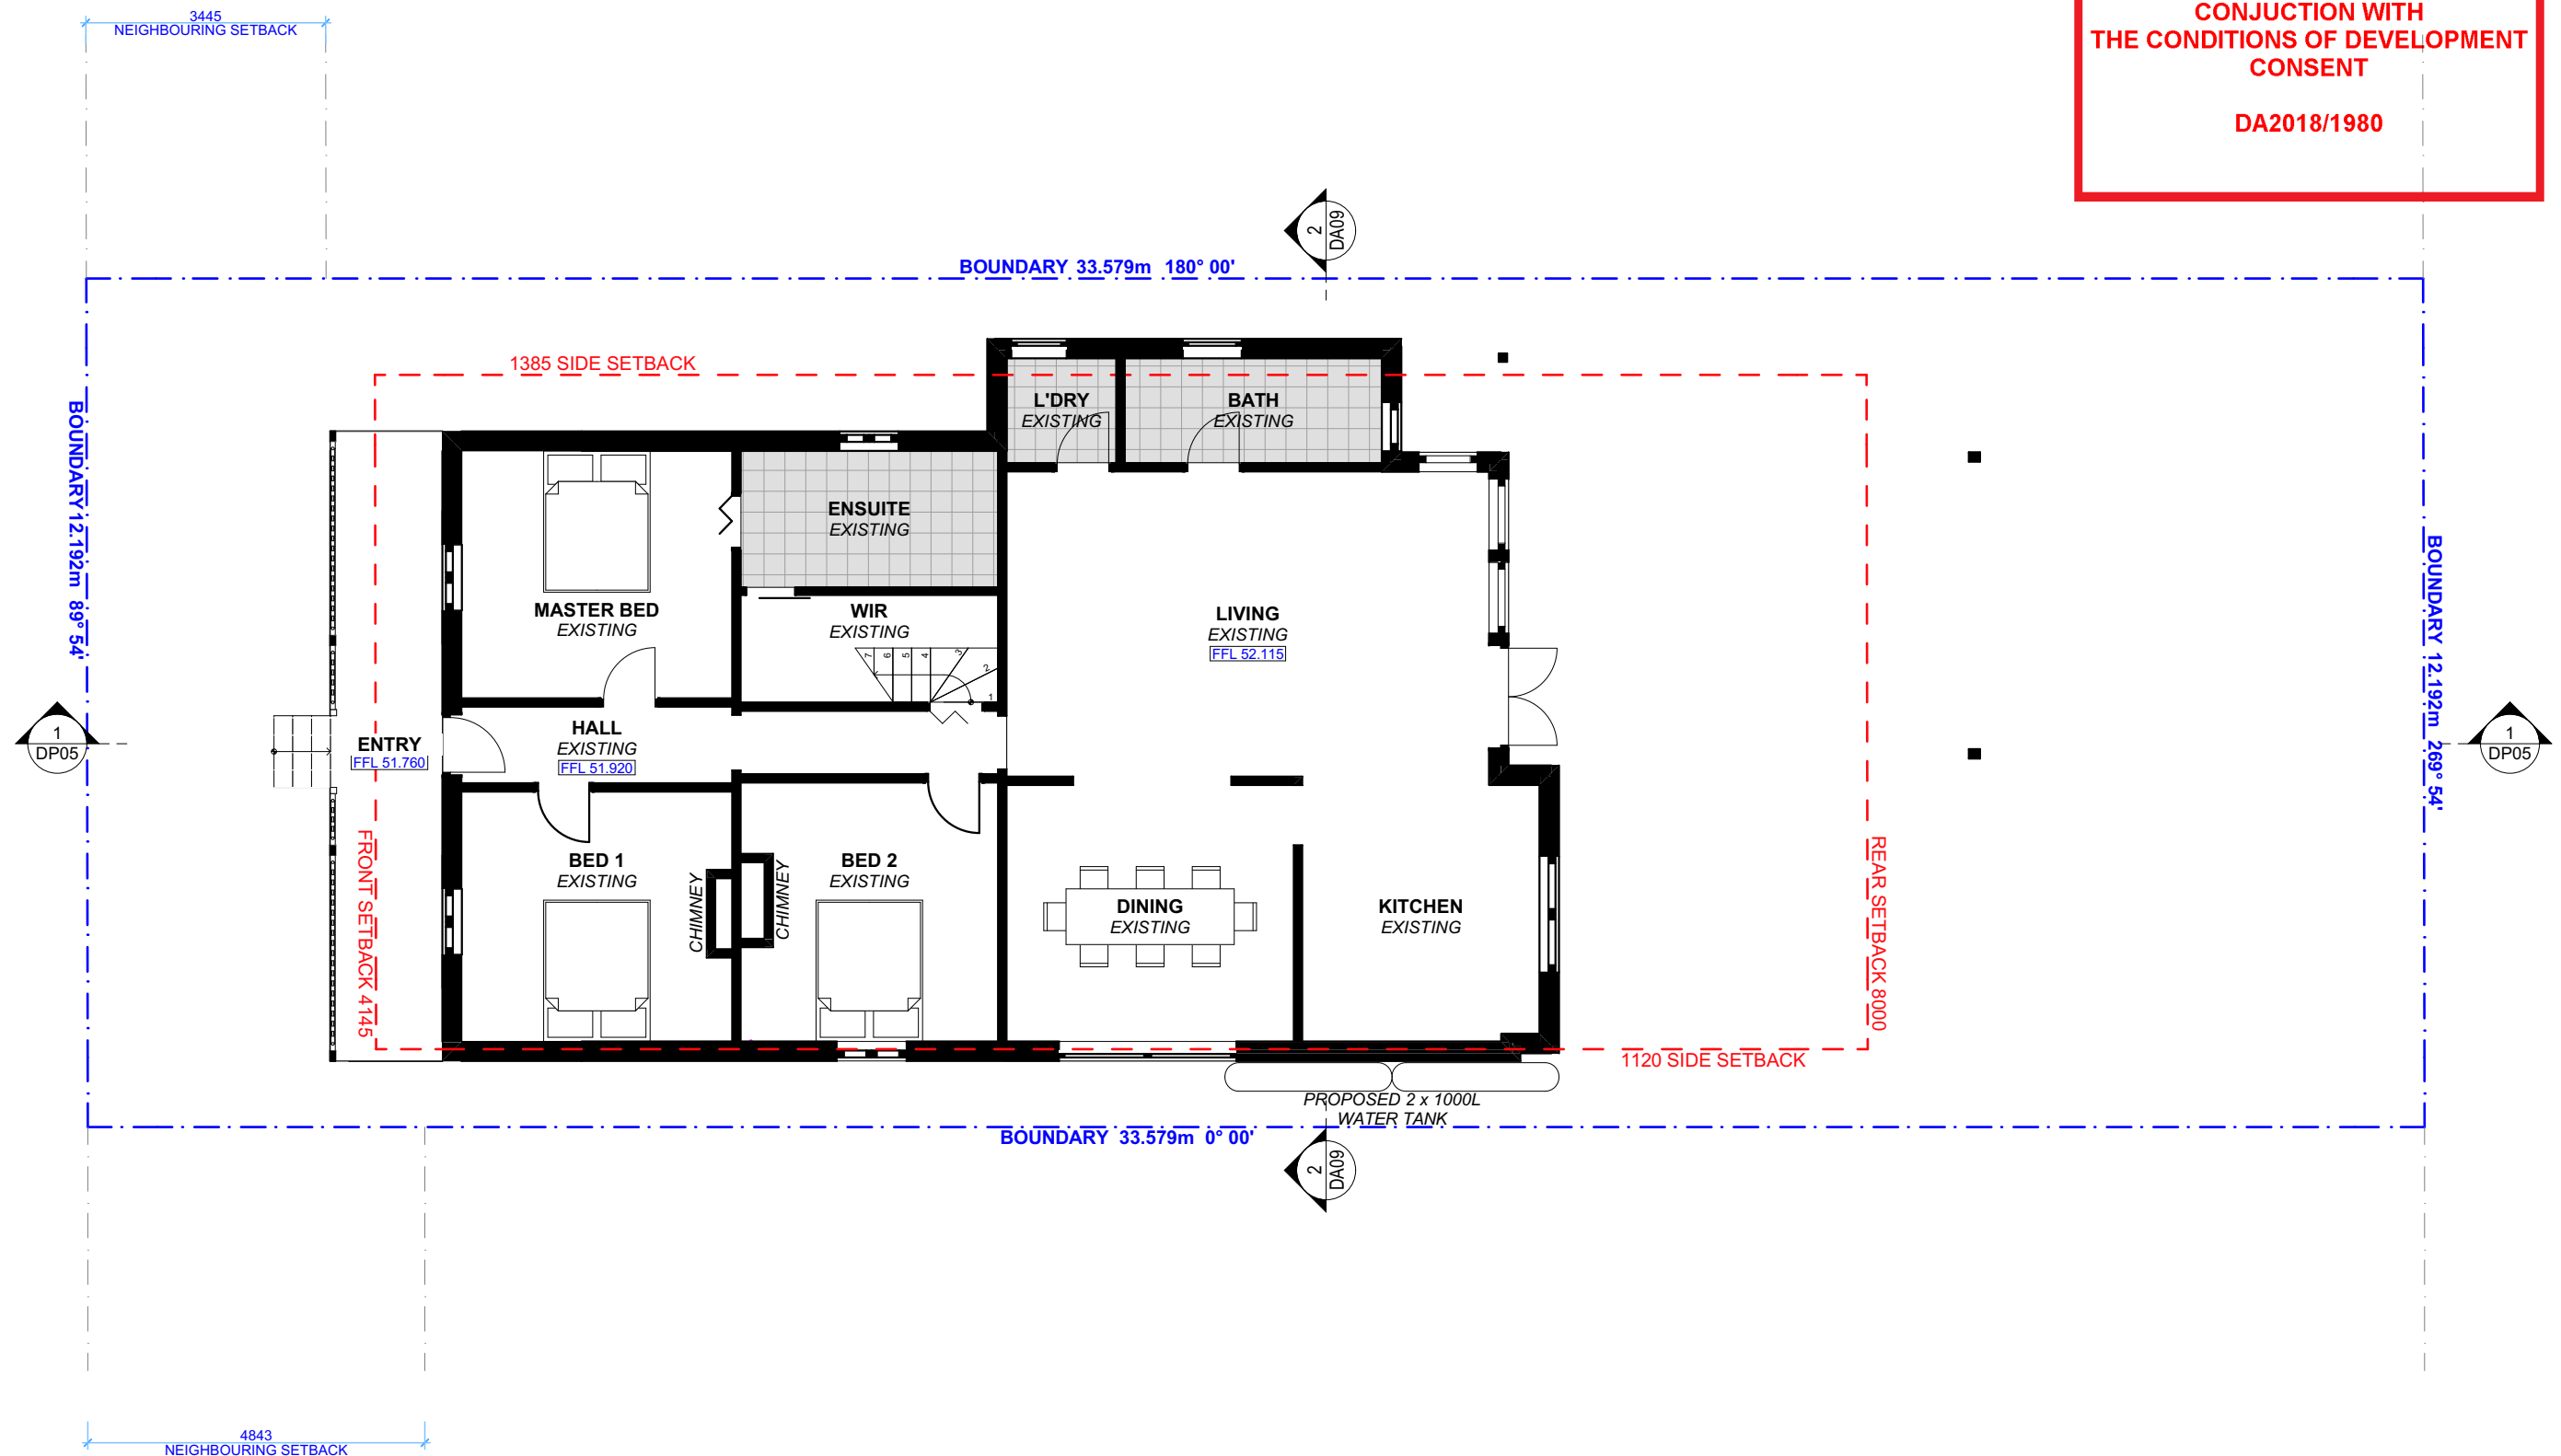

## ACTION PLANS

m: 0426 957 518  
e: [operations@actionplans.com.au](mailto:operations@actionplans.com.au)  
w: [www.actionplans.com.au](http://www.actionplans.com.au)

REV.	DATE	COMMENTS	DRWN
A	17/10/2018	DRAFT DESIGN PLAN	DLR
B	2/11/2018	INITIAL DESIGN PLAN	LRP
C	30/11/2018	DRAFT DA SET	DLR
D	10/12/2018	FINAL DA SET	DLR
E	12/12/2018	DA SUBMISSION	DLR

### NOTES

This drawing is the copyright of Action Plans and not be altered, reproduced or transmitted in any form or by any means in part or in whole with the written permission of Action Plans.  
All levels and dimensions are to be checked and verified on site prior to commencement of any work, making of shop drawings or fabrication of components.  
Do no scale on drawings. Use figured dimensions.

### LEGEND

- EXISTING STRUCTURE
- PROPOSED WORKS
- DEMOLISHED

### CLIENT

PAUL & FRANCES  
WALLACE

### PROJECT ADDRESS

6 THORNTON ST,  
FAIRLIGHT 2094

### DRAWING NO.

DA05

### DATE


Wednesday, December  
12, 2018

### DRAWING NAME

PROPOSED GROUND FLOOR  
PLAN


### SCALE

1:100 @A3

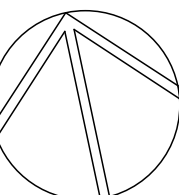

THIS PLAN IS TO BE READ IN  
CONJUNCTION WITH  
THE CONDITIONS OF DEVELOPMENT  
CONSENT

DA2018/1980

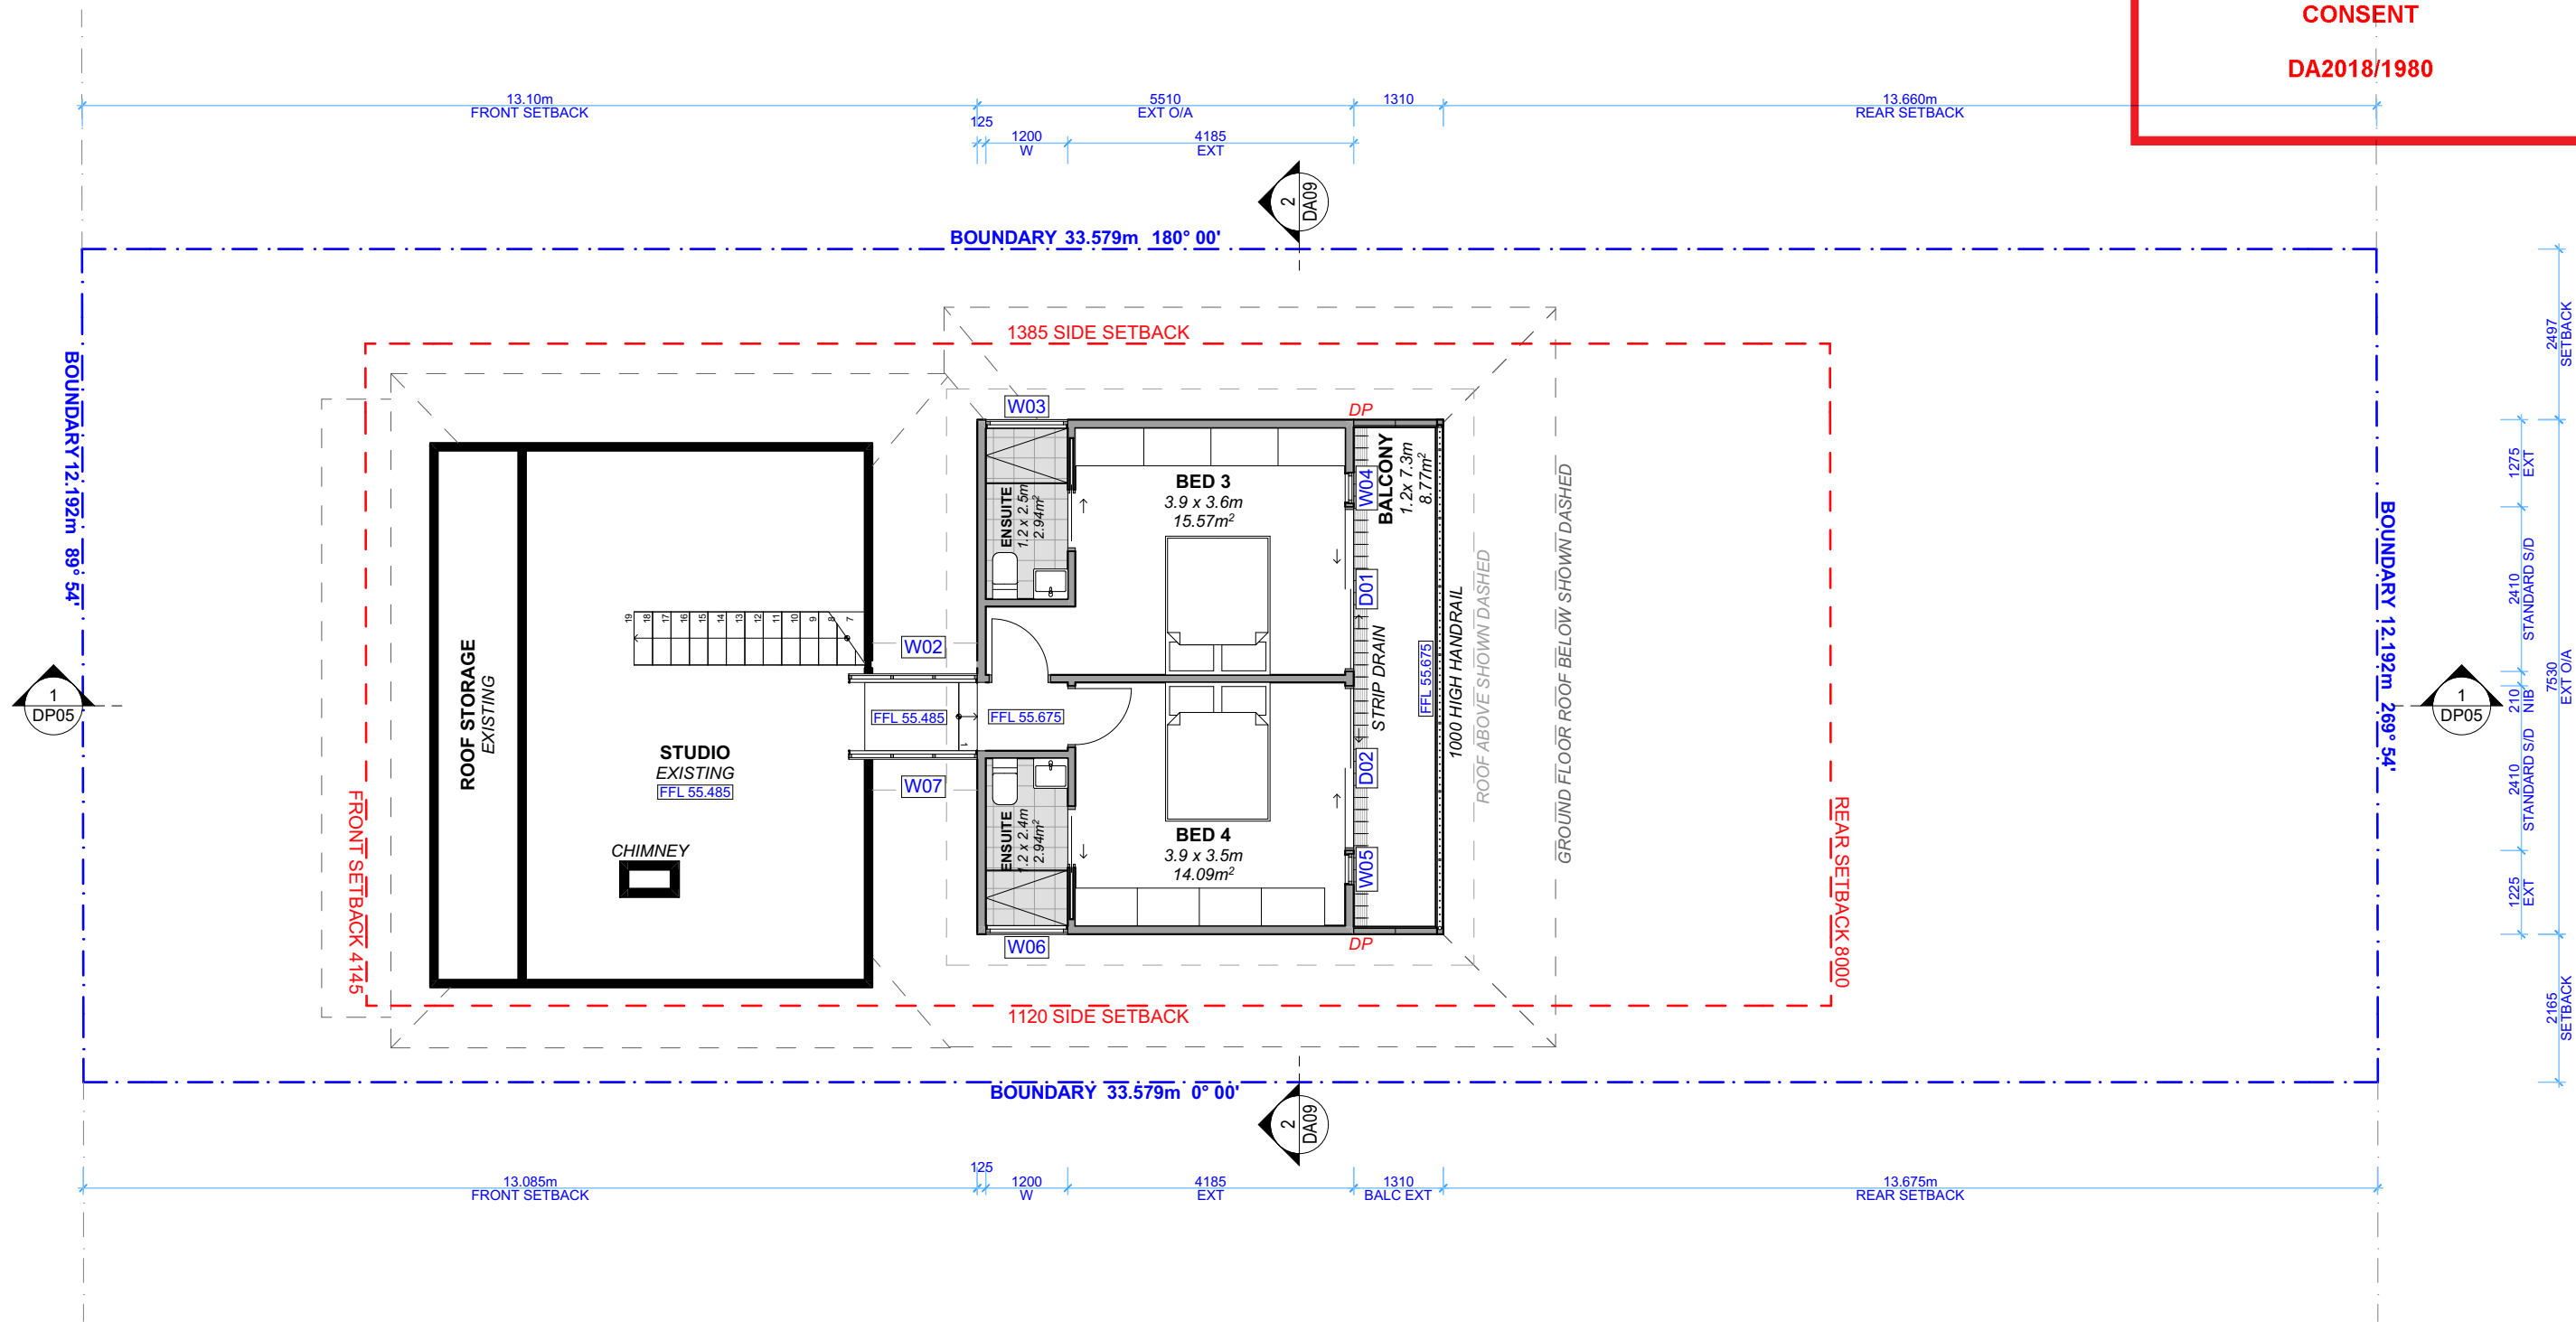

ACTION PLANS

m: 0426 957 518  
e:operations@actionplans.com.au  
w: www.actionplans.com.au

REV.	DATE	COMMENTS	DRWN
A	17/10/2018	DRAFT DESIGN PLAN	DLR
B	2/11/2018	INITIAL DESIGN PLAN	LRP
C	30/11/2018	DRAFT DA SET	DLR
D	10/12/2018	FINAL DA SET	DLR
E	12/12/2018	DA SUBMISSION	DLR

NOTES

This drawing is the copyright of Action Plans and not be altered, reproduced or transmitted in any form or by any means in part or in whole with the written permission of Action Plans.  
All levels and dimensions are to be checked and verified on site prior to commencement of any work, making of shop drawings or fabrication of components.  
Do no scale on drawings. Use figured dimensions.

LEGEND

- EXISTING STRUCTURE
- PROPOSED WORKS
- DEMOLISHED

CLIENT

PAUL & FRANCES  
WALLACE

PROJECT ADDRESS

6 THORNTON ST,  
FAIRLIGHT 2094

DRAWING NO.

DA06

DATE


Wednesday, December  
12, 2018

DRAWING NAME

PROPOSED FIRST FLOOR  
PLAN

SCALE

1:100 @A3


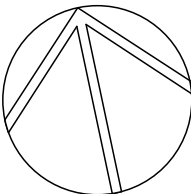





northern  
beaches  
council

THIS PLAN IS TO BE READ IN  
CONJUNCTION WITH  
THE CONDITIONS OF DEVELOPMENT  
CONSENT

DA2018/1980

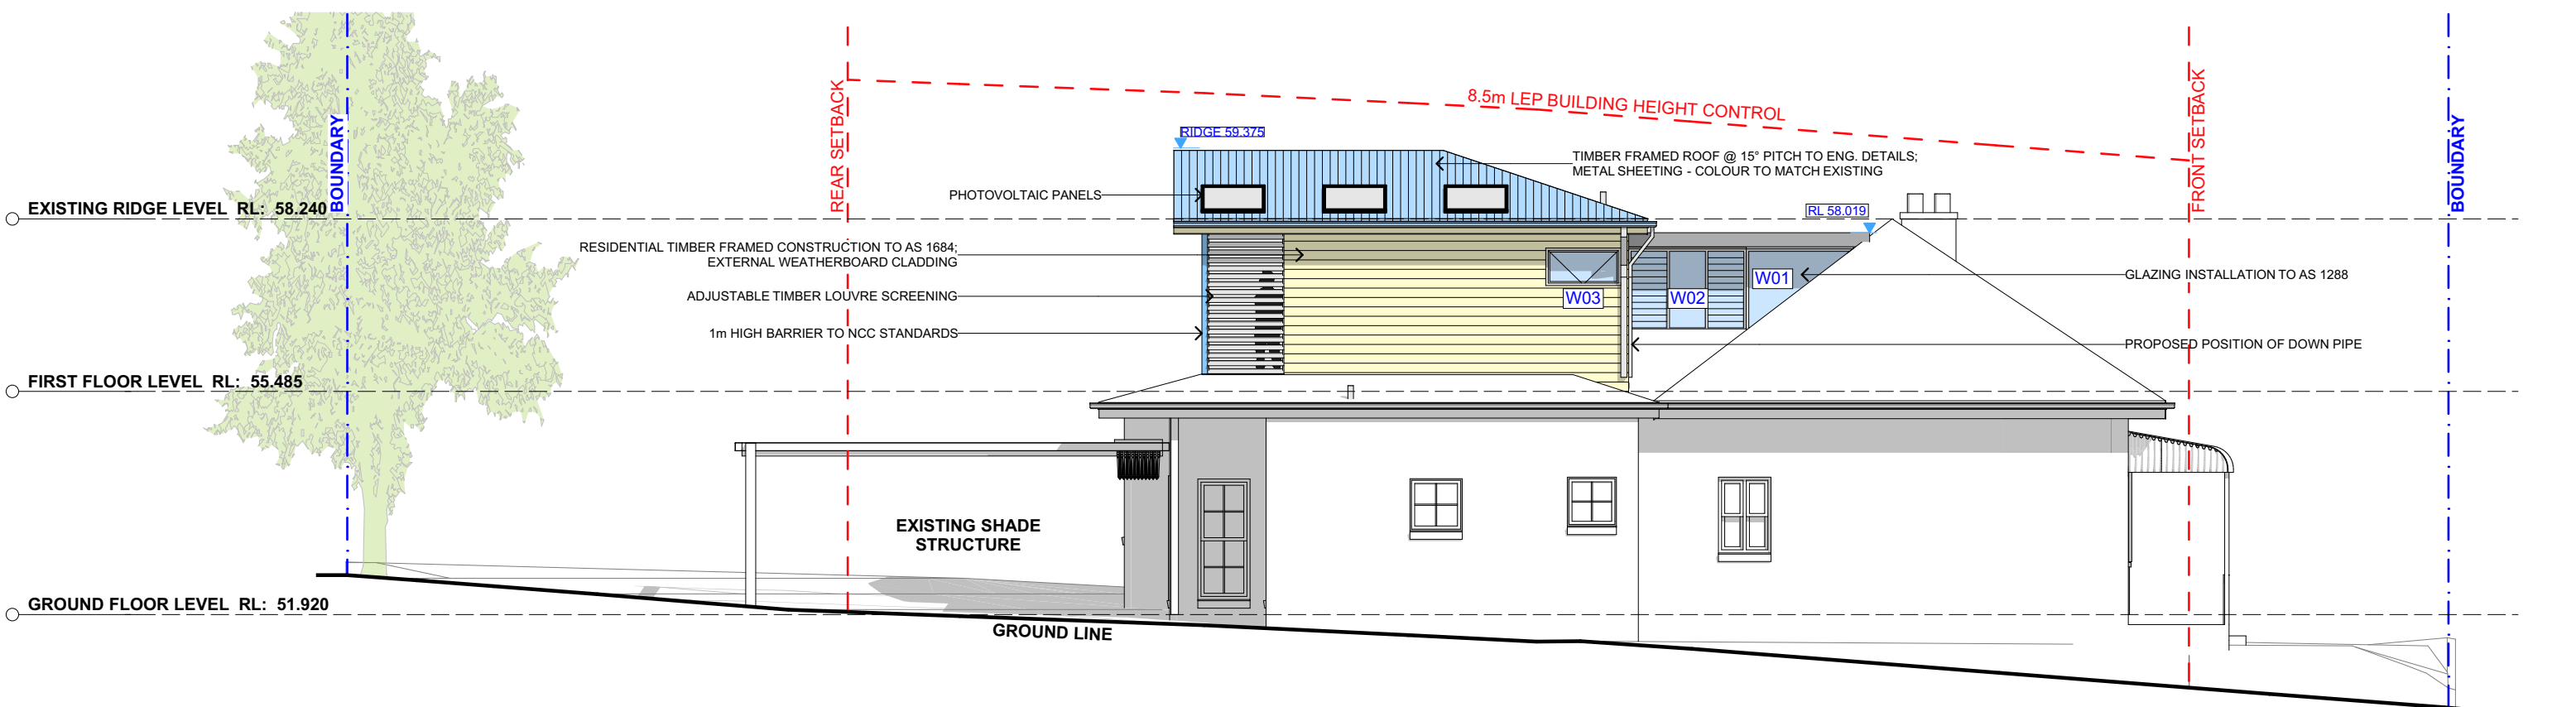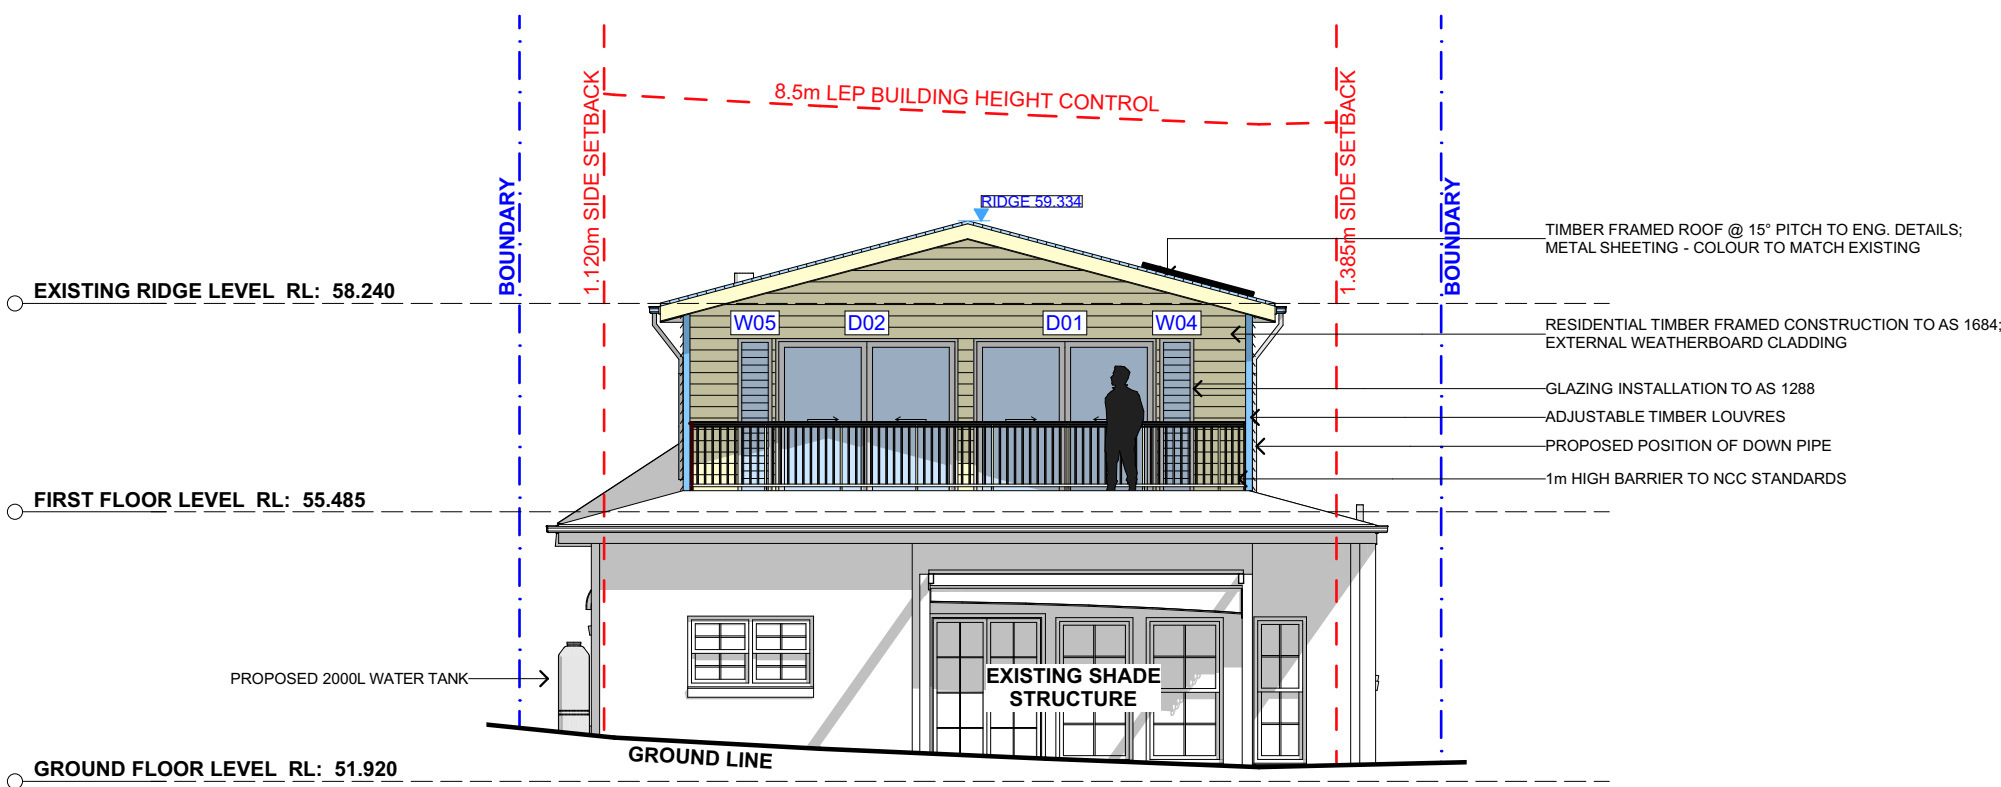





 






**ACTION PLANS**

 m: 0426 957 518  
e: [operations@actionplans.com.au](mailto:operations@actionplans.com.au)  
w: [www.actionplans.com.au](http://www.actionplans.com.au)

REV.	DATE	COMMENTS	DRWN	NOTES
A	17/10/2018	DRAFT DESIGN PLAN	DLR	<p>This drawing is the copyright of Action Plans and not be altered, reproduced or transmitted in any form or by any means in part or in whole with the written permission of Action Plans.</p> <p>All levels and dimensions are to be checked and verified on site prior to commencement of any work, making of shop drawings or fabrication of components.</p> <p>Do no scale on drawings. Use figured dimensions.</p>
B	2/11/2018	INITIAL DESIGN PLAN	LRP	
C	30/11/2018	DRAFT DA SET	DLR	
D	10/12/2018	FINAL DA SET	DLR	
E	12/12/2018	DA SUBMISSION	DLR	

**LEGEND**

	TIMBER		METAL ROOFING
	WEATHERBOARD		TILED ROOFING
	FACE BRICKWORK		RENDER
	METAL		EXISTING
	CONCRETE		

**CLIENT**

PAUL & FRANCES WALLACE

**PROJECT ADDRESS**

6 THORNTON ST,  
FAIRLIGHT 2094

**DRAWING NO.**

DA07

**DATE**


Wednesday, December 12, 2018

**DRAWING NAME**


NORTH / EAST ELEVATION

**SCALE**

1:100 @A3

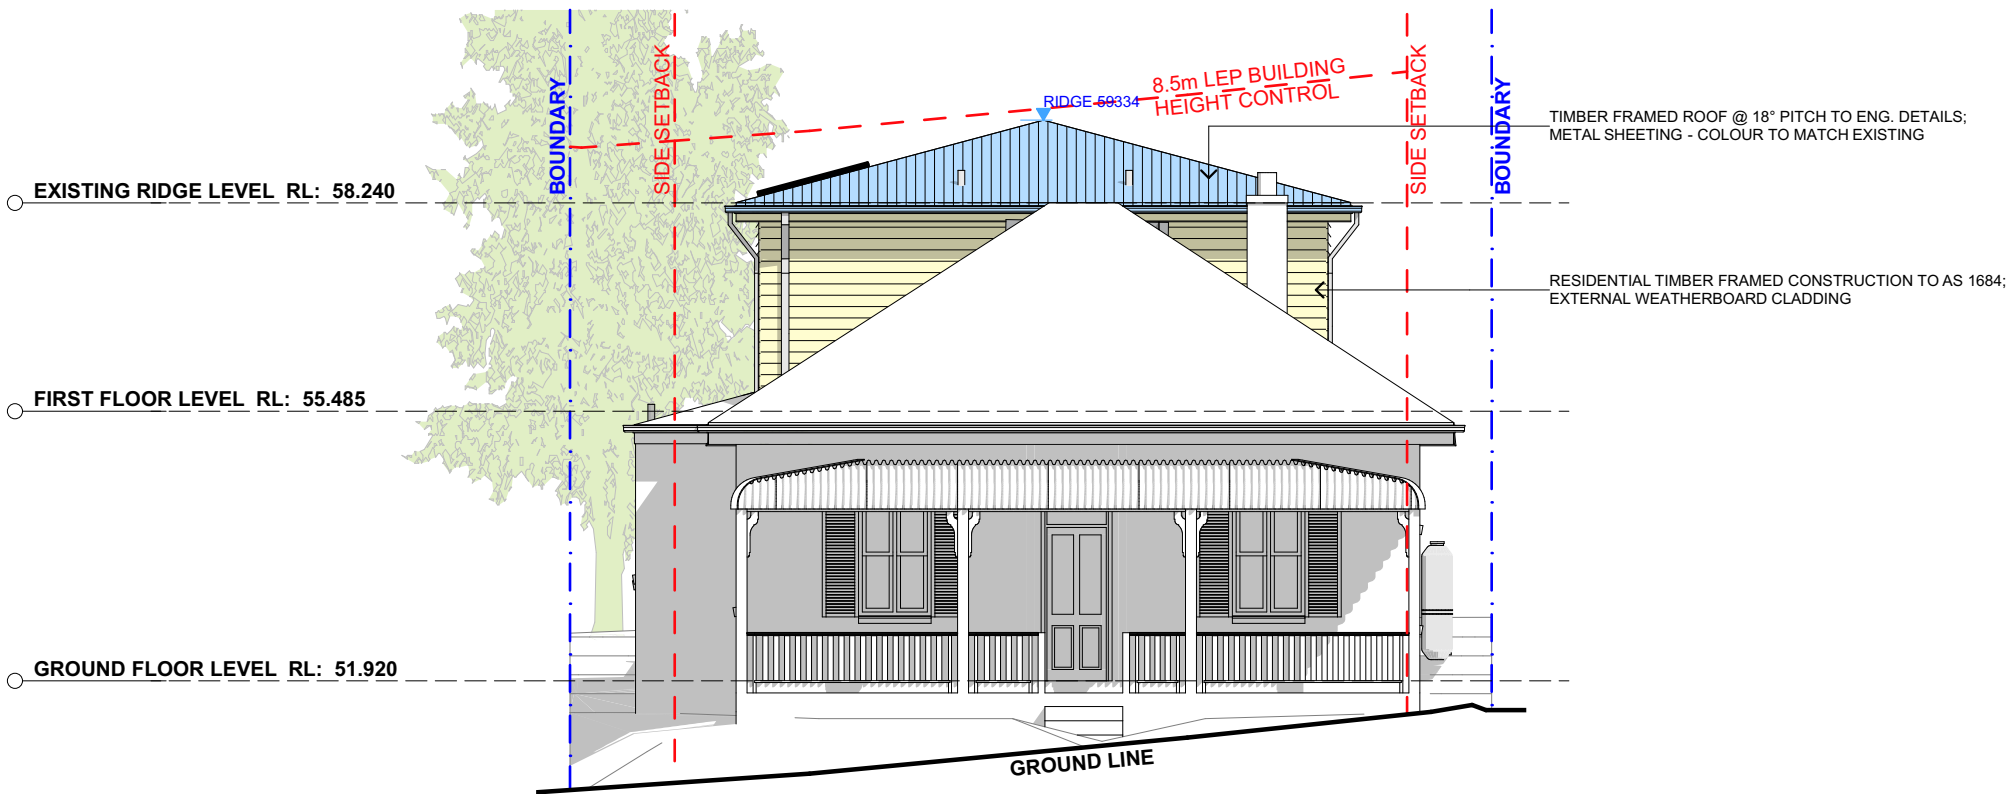

2 WEST ELEVATION 1:100

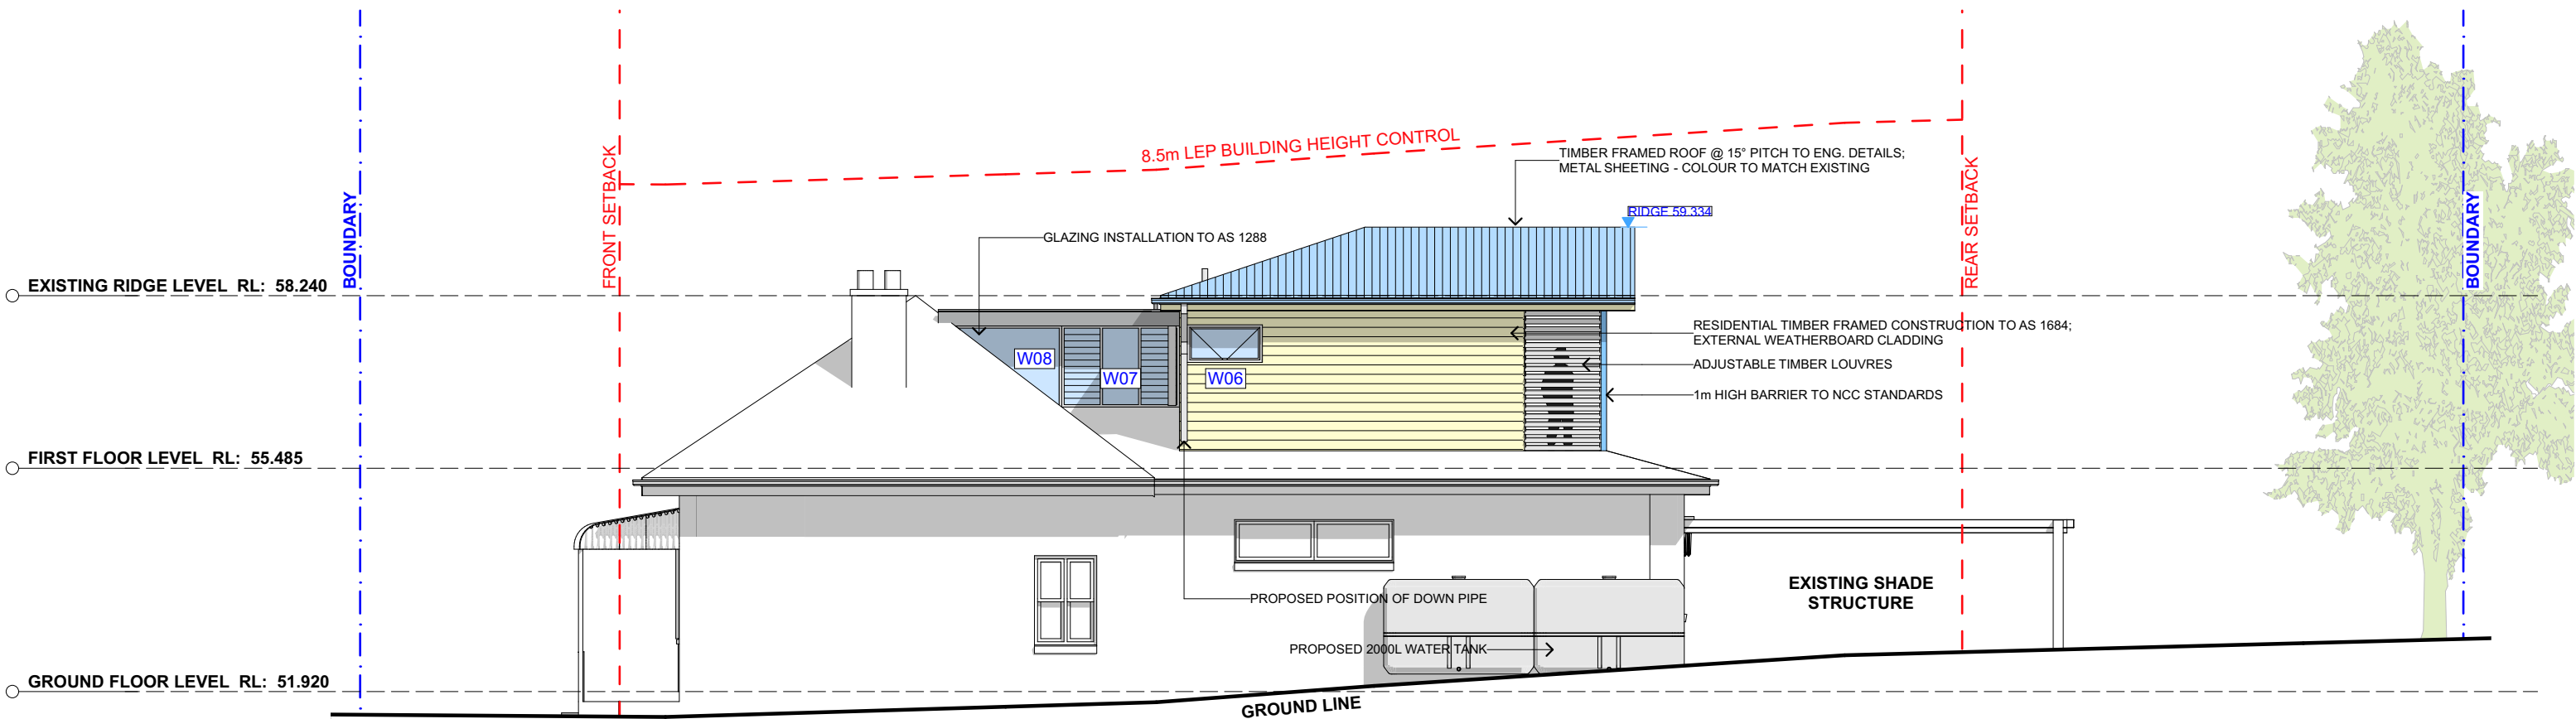

1 SOUTH ELEVATION 1:100



## ACTION PLANS









 
m: 0426 957 518  
e: [operations@actionplans.com.au](mailto:operations@actionplans.com.au)  
w: [www.actionplans.com.au](http://www.actionplans.com.au)

REV.	DATE	COMMENTS	DRWN
A	17/10/2018	DRAFT DESIGN PLAN	DLR
B	2/11/2018	INITIAL DESIGN PLAN	LRP
C	30/11/2018	DRAFT DA SET	DLR
D	10/12/2018	FINAL DA SET	DLR
E	12/12/2018	DA SUBMISSION	DLR
 
### NOTES

This drawing is the copyright of Action Plans and not be altered, reproduced or transmitted in any form or by any means in part or in whole with the written permission of Action Plans.  
All levels and dimensions are to be checked and verified on site prior to commencement of any work, making of shop drawings or fabrication of components.  
Do no scale on drawings. Use figured dimensions.

### LEGEND

	TIMBER		METAL ROOFING
	WEATHERBOARD		TILED ROOFING
	FACE BRICKWORK		RENDER
	METAL		EXISTING
	CONCRETE		

### CLIENT

PAUL & FRANCES  
WALLACE

### PROJECT ADDRESS

6 THORNTON ST,  
FAIRLIGHT 2094

### DRAWING NO.

DA08

### DATE

Wednesday, December  
12, 2018

### DRAWING NAME

SOUTH / WEST ELEVATION

### SCALE


1:100 @A3



northern  
beaches  
council

THIS PLAN IS TO BE READ IN  
CONJUNCTION WITH  
THE CONDITIONS OF DEVELOPMENT  
CONSENT


DA2018/1980

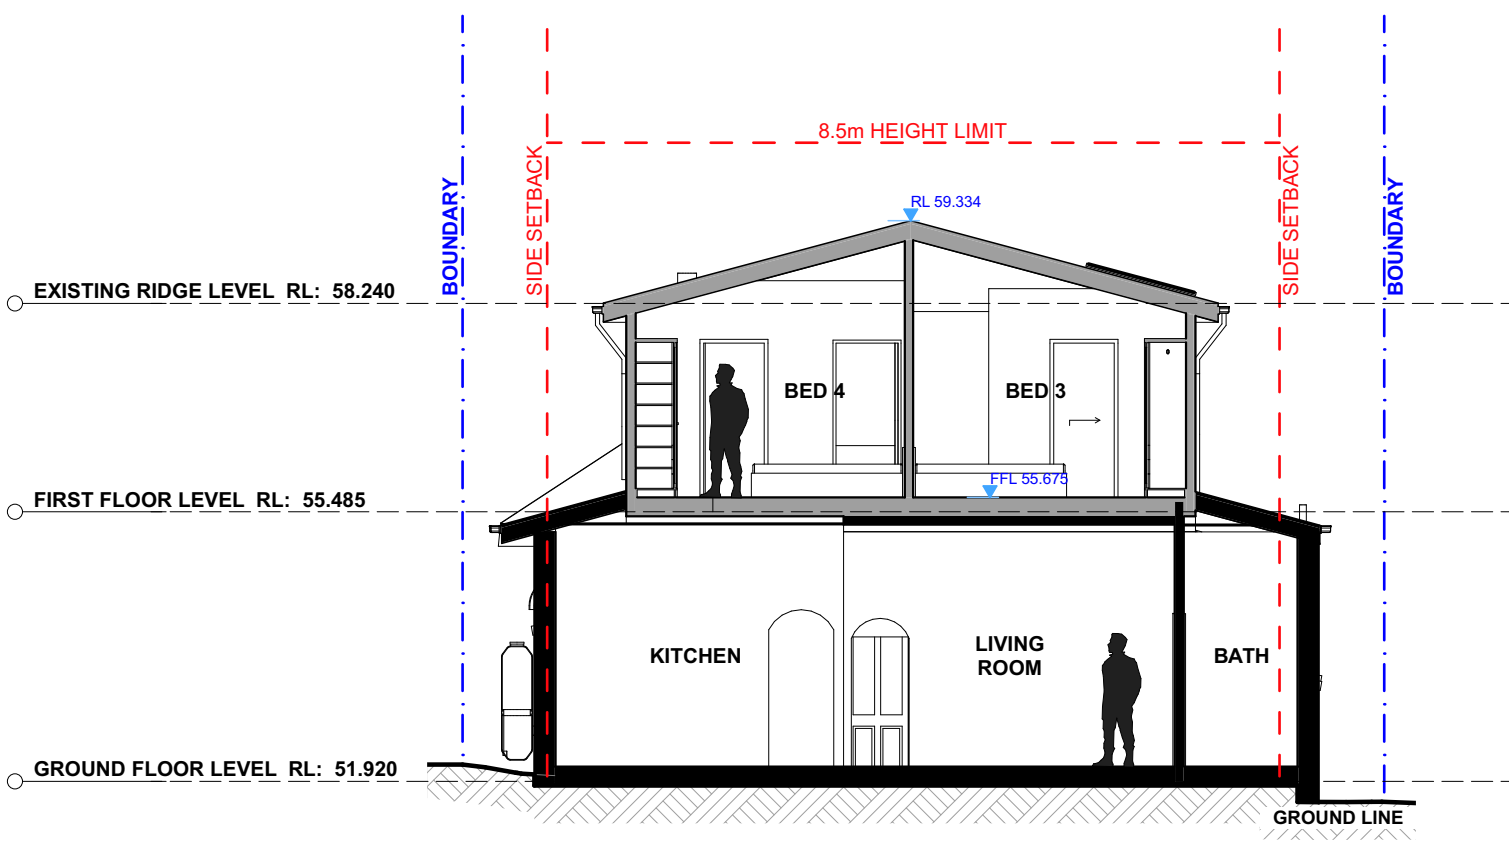

2

CROSS SECTION


1:100

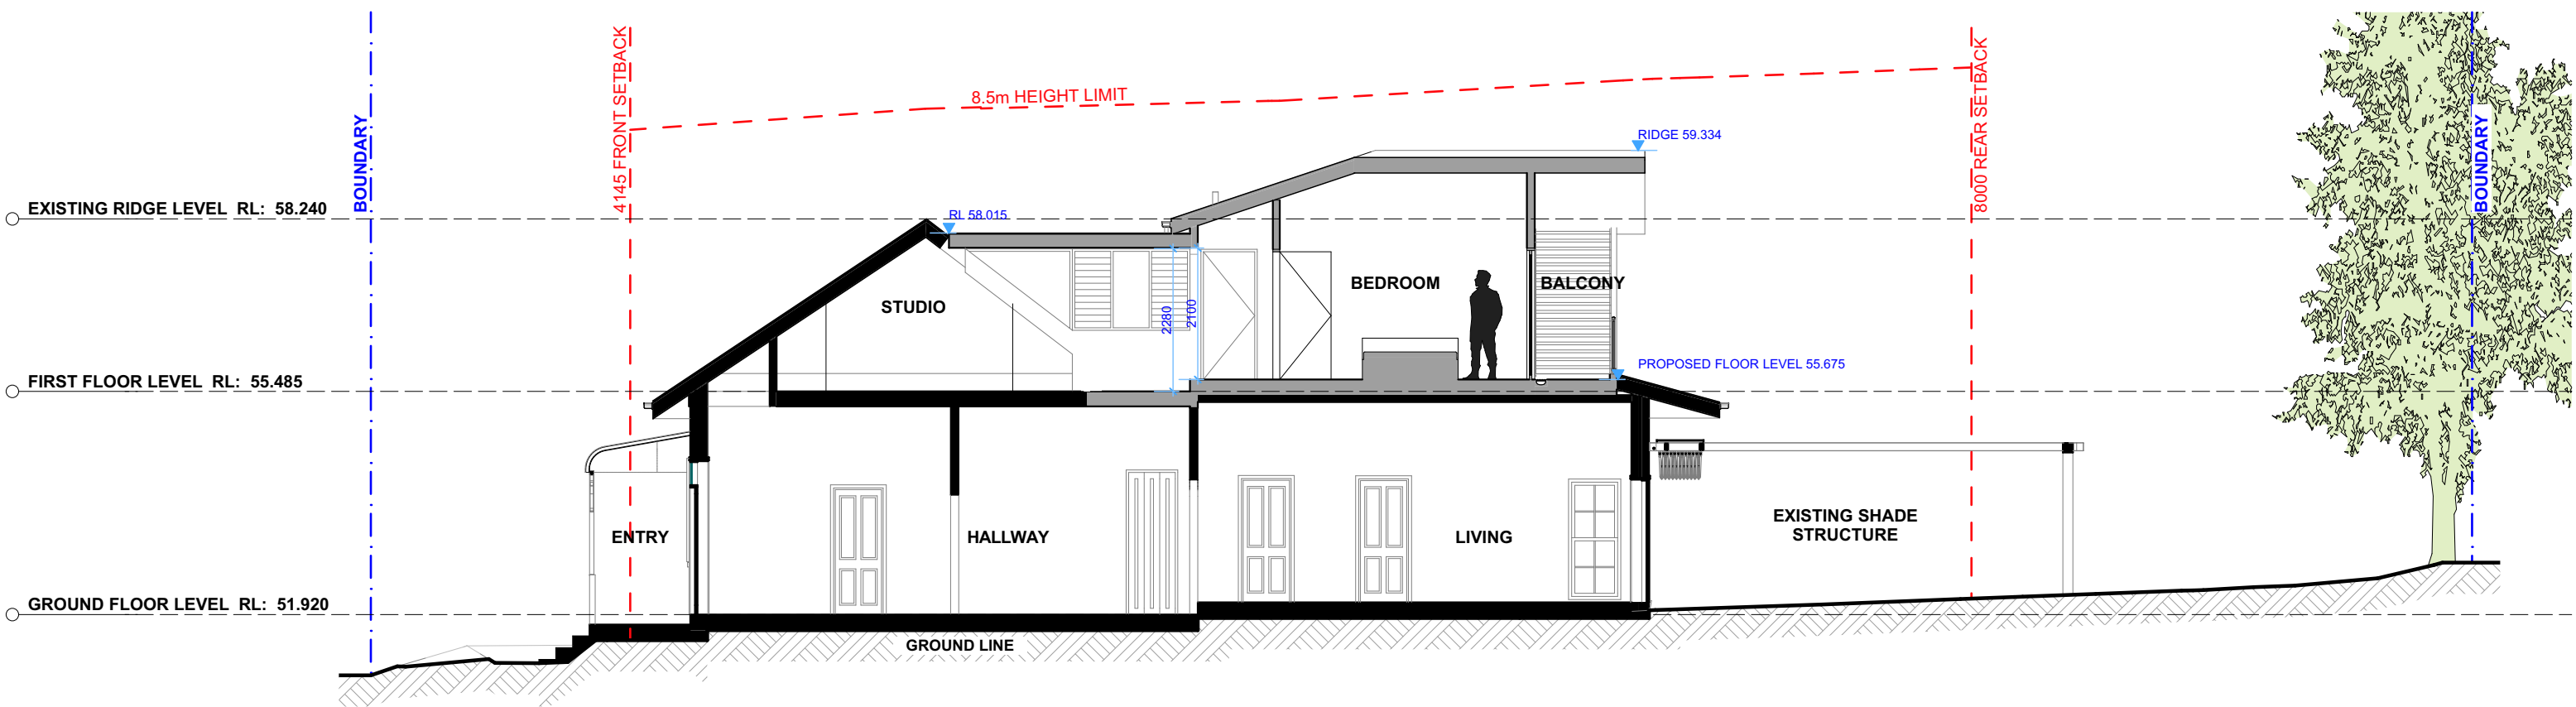

1

LONG SECTION

1:100



ACTION PLANS

m: 0426 957 518  
e:operations@actionplans.com.au  
w: www.actionplans.com.au

REV.	DATE	COMMENTS	DRWN
A	17/10/2018	DRAFT DESIGN PLAN	DLR
B	2/11/2018	INITIAL DESIGN PLAN	LRP
C	30/11/2018	DRAFT DA SET	DLR
D	10/12/2018	FINAL DA SET	DLR
E	12/12/2018	DA SUBMISSION	DLR

NOTES

This drawing is the copyright of Action Plans and not be altered, reproduced or transmitted in any form or by any means in part or in whole with the written permission of Action Plans.  
All levels and dimensions are to be checked and verified on site prior to commencement of any work, making of shop drawings or fabrication of components.  
Do no scale on drawings. Use figured dimensions.

LEGEND

TIMBER

WEATHERBOARD

FACE BRICKWORK

METAL

CONCRETE

METAL ROOFING

TILED ROOFING

RENDER

EXISTING

CLIENT

PAUL & FRANCES WALLACE

PROJECT ADDRESS

6 THORNTON ST,  
FAIRLIGHT 2094

DRAWING NO.

DA09

DATE

Wednesday, December 12, 2018

DRAWING NAME

LONG / CROSS SECTION

SCALE

1:100 @A3