


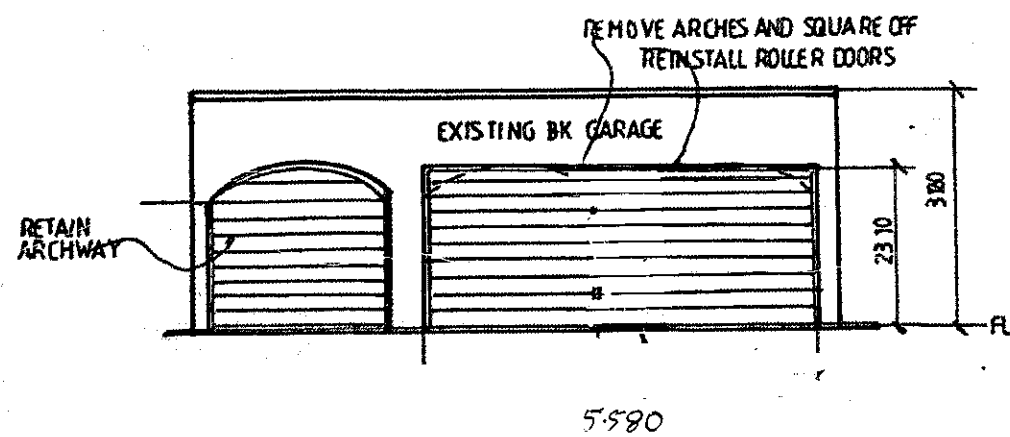

FRONT ELEVATION

AFFORDABLE PLANS			
NURHAN EDIZ BOYACIOGLU ~ ARCHITECTURAL DRAFTSMAN			
TEL/FAX: (02) 9642 7562 MOB: 0416 052155 Email: affordableplans@optusnet.com.au ABN: 50311331039			
DATE: NOVEMBER 2021	SCALE: 1:100 @ A4	PLAN NO. 636/21	
DRAWN: N.E.B.	CLIENT: PETER ALLEN	PAGES: 2 OF 2	
PROJECT: PROPOSED ALTERATIONS TO EXISTING GARAGE DOORS AT NO. 14A GOVERNMENT ROAD, BEACON HILL			