

LEGEND

- PROPOSED WORKS
- DEMOLITION

SCHEDULE OF FINISHES

- A.01 TIMBER FLOOR - TO MATCH EXISTING
- A.02 WHITE PAINTED TIMBER WALL LINING - TO MATCH EXISTING
- A.03 PAINTED TIMBER FRAMED WINDOWS WITH GLAZING
- A.04 WHITE POWDERCOAT SECURITY SHUTTER GRILLE

NOTE: RENEW PAINT TO ALL SURFACES


- CONCEPT
- DESIGN DEVELOPMENT
- TENDER
- CONSTRUCTION

DATE	ISSUE	REVISIONS
02.07.18	A	FOR REVIEW

PRIOR TO THE COMMENCEMENT OF WORK, SURVEYAND VERIFY ALL GRIDLINES. CHECK ALL DIMENSIONS ON SITE. USE FIGURED DIMENSIONS ONLY DO NOT SCALE. COMPLY WITH RELEVANT AUTHORITIES REQUIREMENTS. COMPLY WITH BUILDING CODE OF AUSTRALIA. COMPLY WITH ALL RELEVANT AUSTRALIAN STANDARDS. COPYRIGHT IN ALL DOCUMENTS AND DRAWINGS PREPARED BY AKIN CREATIVE.

AKIN CREATIVE
#4 / 1 MARYS PLACE
SURRY HILLS
NSW, Australia, 2010

T: + 61 2 9043 3166
E: INFO@AKINCREATIVE.COM


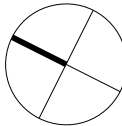


PROJECT
THE COLLAROY
1060-1066 PITTWATER RD
COLLAROY

CLIENT
MERIVALE

DRAWING
PROPOSED SITE PLAN

PROJECT NO. 0468	DRAWN TC
SCALE@A3 1:100	CHECKED KH
DWG NO. DA D400	ISSUE A

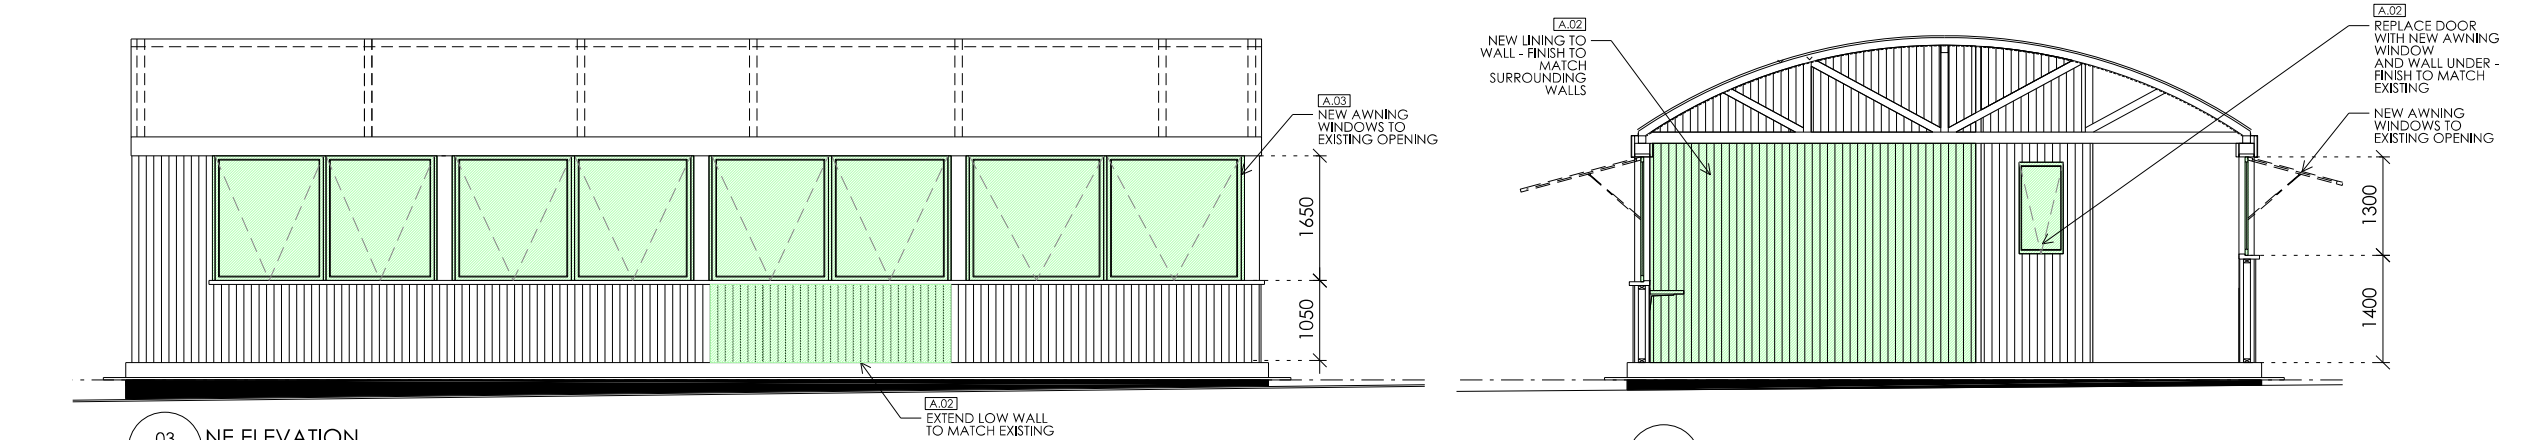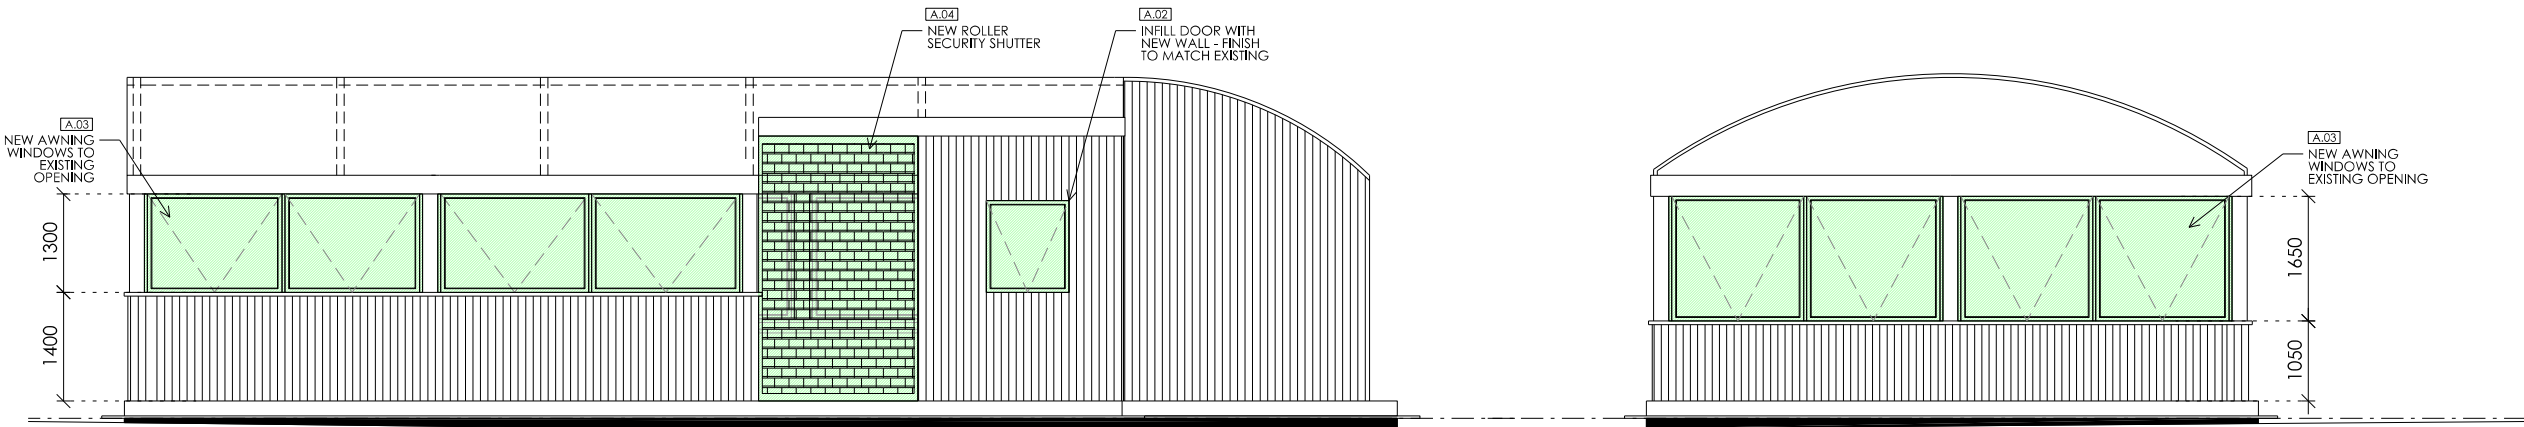

LEGEND

- PROPOSED WORKS
- DEMOLITION

SCHEDULE OF FINISHES

- A.01 TIMBER FLOOR - TO MATCH EXISTING
- A.02 WHITE PAINTED TIMBER WALL LINING - TO MATCH EXISTING
- A.03 PAINTED TIMBER FRAMED WINDOWS WITH GLAZING
- A.04 WHITE POWDERCOAT SECURITY SHUTTER GRILLE

NOTE: RENEW PAINT TO ALL SURFACES

- CONCEPT
- DESIGN DEVELOPMENT
- TENDER
- CONSTRUCTION

DATE	ISSUE	REVISIONS
02.07.18	A	FOR REVIEW

PRIOR TO THE COMMENCEMENT OF WORK, SURVEYAND VERIFY ALL GRIDLINES. CHECK ALL DIMENSIONS ON SITE. USE FIGURED DIMENSIONS ONLY DO NOT SCALE. COMPLY WITH RELEVANT AUTHORITIES REQUIREMENTS. COMPLY WITH BUILDING CODE OF AUSTRALIA. COMPLY WITH ALL RELEVANT AUSTRALIAN STANDARDS. COPYRIGHT IN ALL DOCUMENTS AND DRAWINGS PREPARED BY AKIN CREATIVE.

AKIN CREATIVE
#4 / 1 MARYS PLACE
SURREY HILLS
NSW, Australia, 2010

T: + 61 2 9043 3166
E: INFO@AKINCREATIVE.COM

PROJECT
THE COLLAROY
1060-1066 PITTWATER RD
COLLAROY

CLIENT
MERIVALE

DRAWING
ELEVATIONS - PROPOSED WORKS

PROJECT NO.
0468

SCALE@A3
1 : 100

DWG NO.
DA E400

DRAWN
TC

CHECKED
KH

ISSUE
A

THIS PLAN IS TO BE READ IN CONJUNCTION WITH THE CONDITIONS OF DEVELOPMENT CONSENT

DA2020/0415